



2 Kernel Facade Elevation
1:50


INFLUENCED FROM THE STRUCTURES OF PLANTS SUCH AS WHEAT, CORN AND RICE

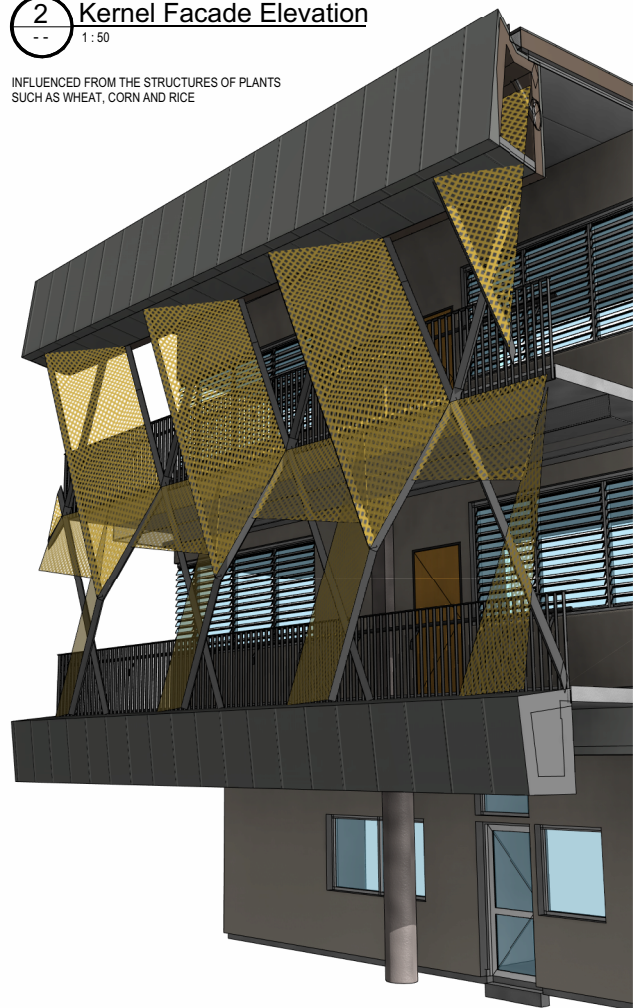


1 3D Kernel Facade

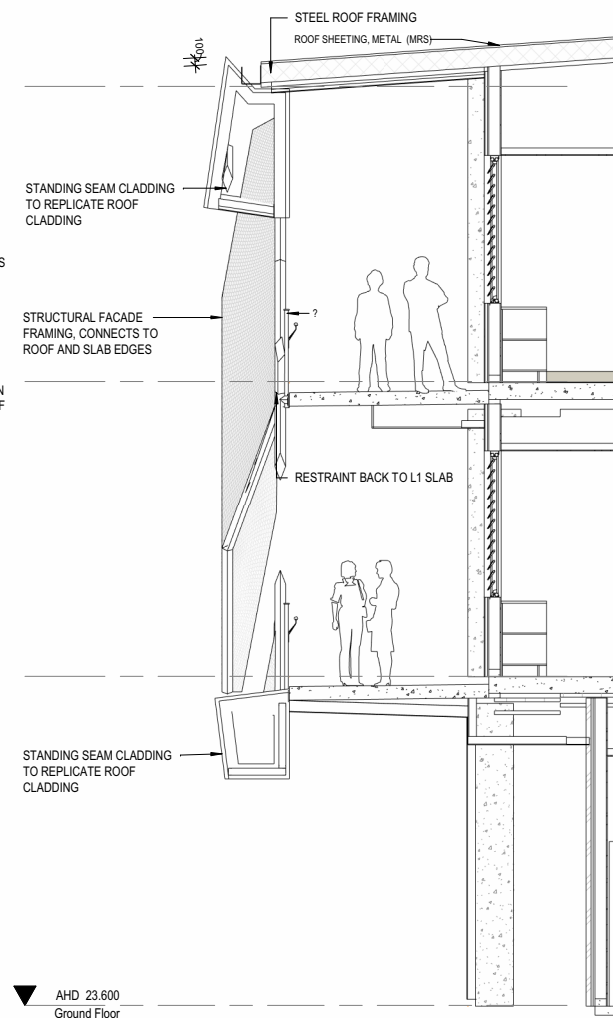


3 Kernel Facade Section
1:50

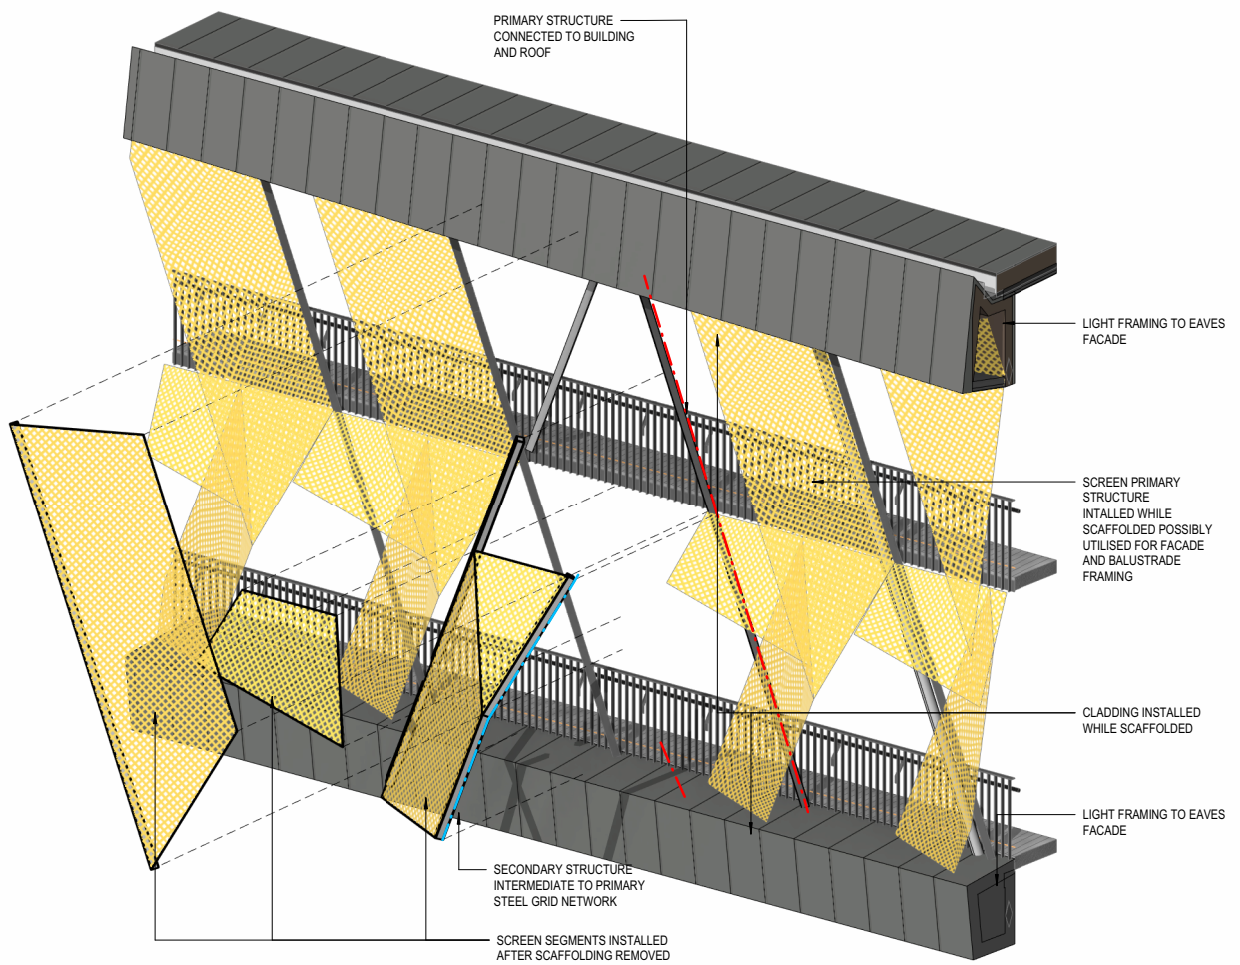

9 Kernel Alternative Assembly

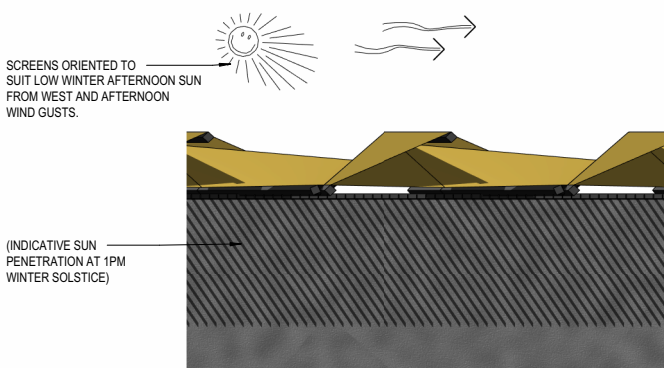

5 Typical "Kernel" Plan
1:50

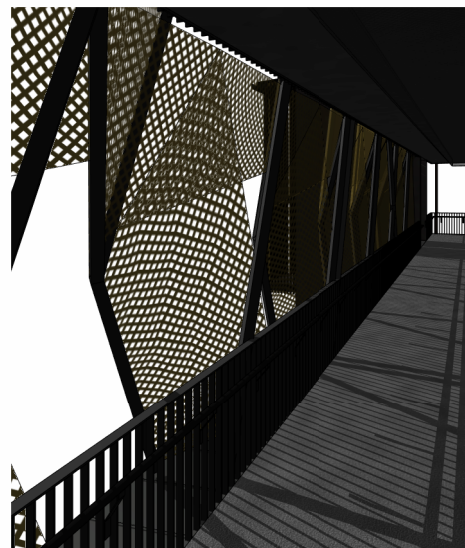


8 3D View 5

EXTERNAL COLOUR ANALOGY



MATERIALS

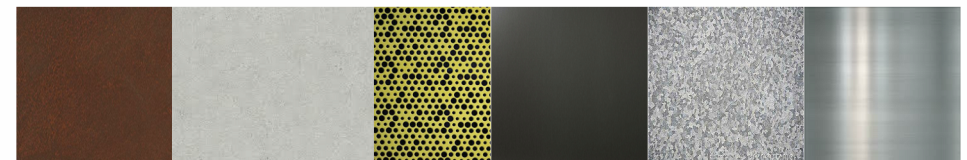

CONRAD GARGETT | ANCHER MORTLOCK WOOLLEY

mace

NSW GOVERNMENT | Education

PROJECT
HURLSTONE AGRICULTURAL HIGH SCHOOL (HAWKESBURY) Building 3

CLIENT
Department of Education NSW

DRAWING
Facade Studies 2

PROJECT No:
16 052
SCHOOL ID PAC ID STAGE DISC. TYPE DRAWING No. REV:
HASH-03-DD-AR-DR-4051-B

PRELIMINARY