



Food and Textile Technology Unit - Ground Level



Food and Textile Technology Unit - Ground Level

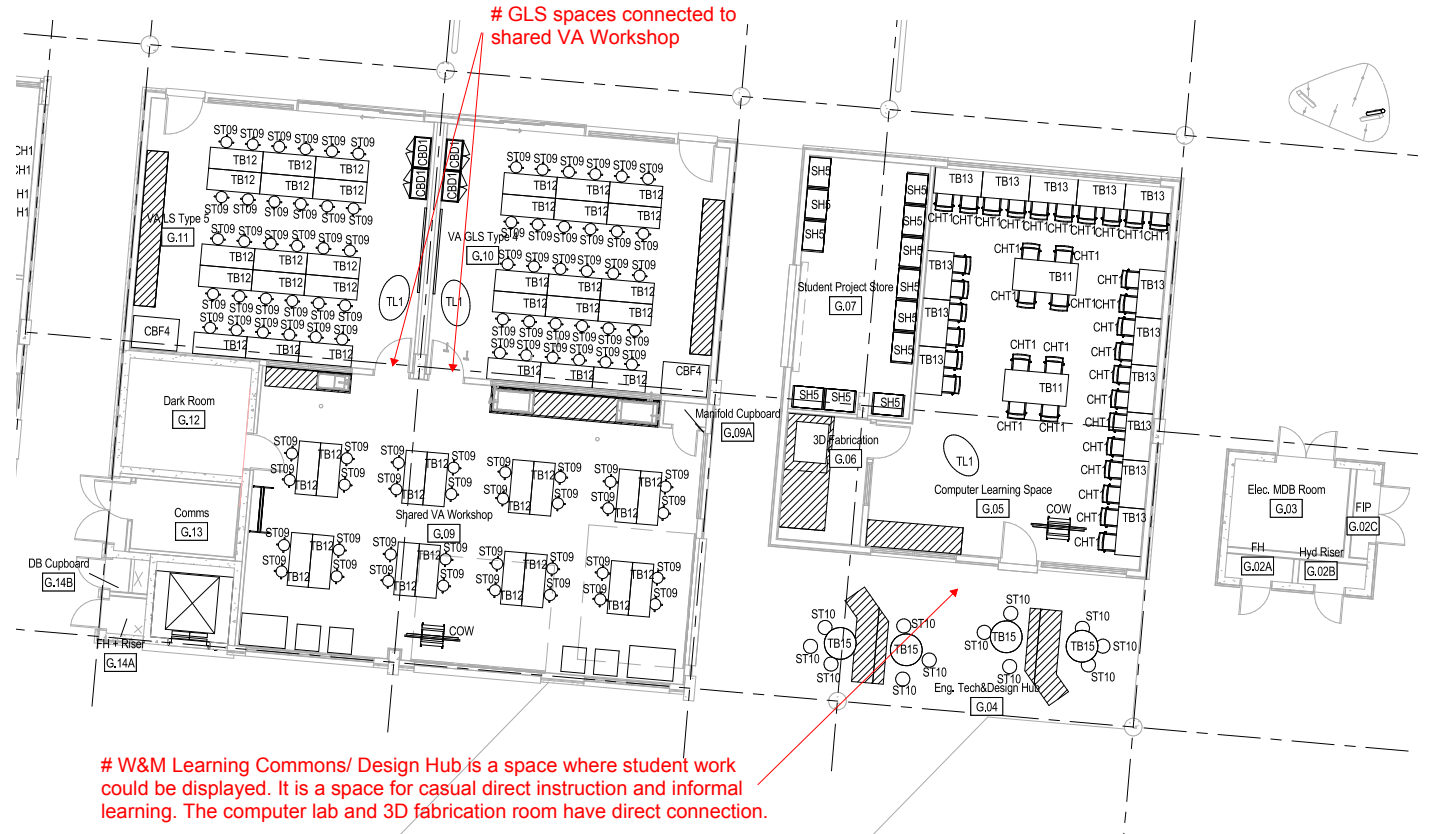


Wood and Metal Technology Unit - Ground Level

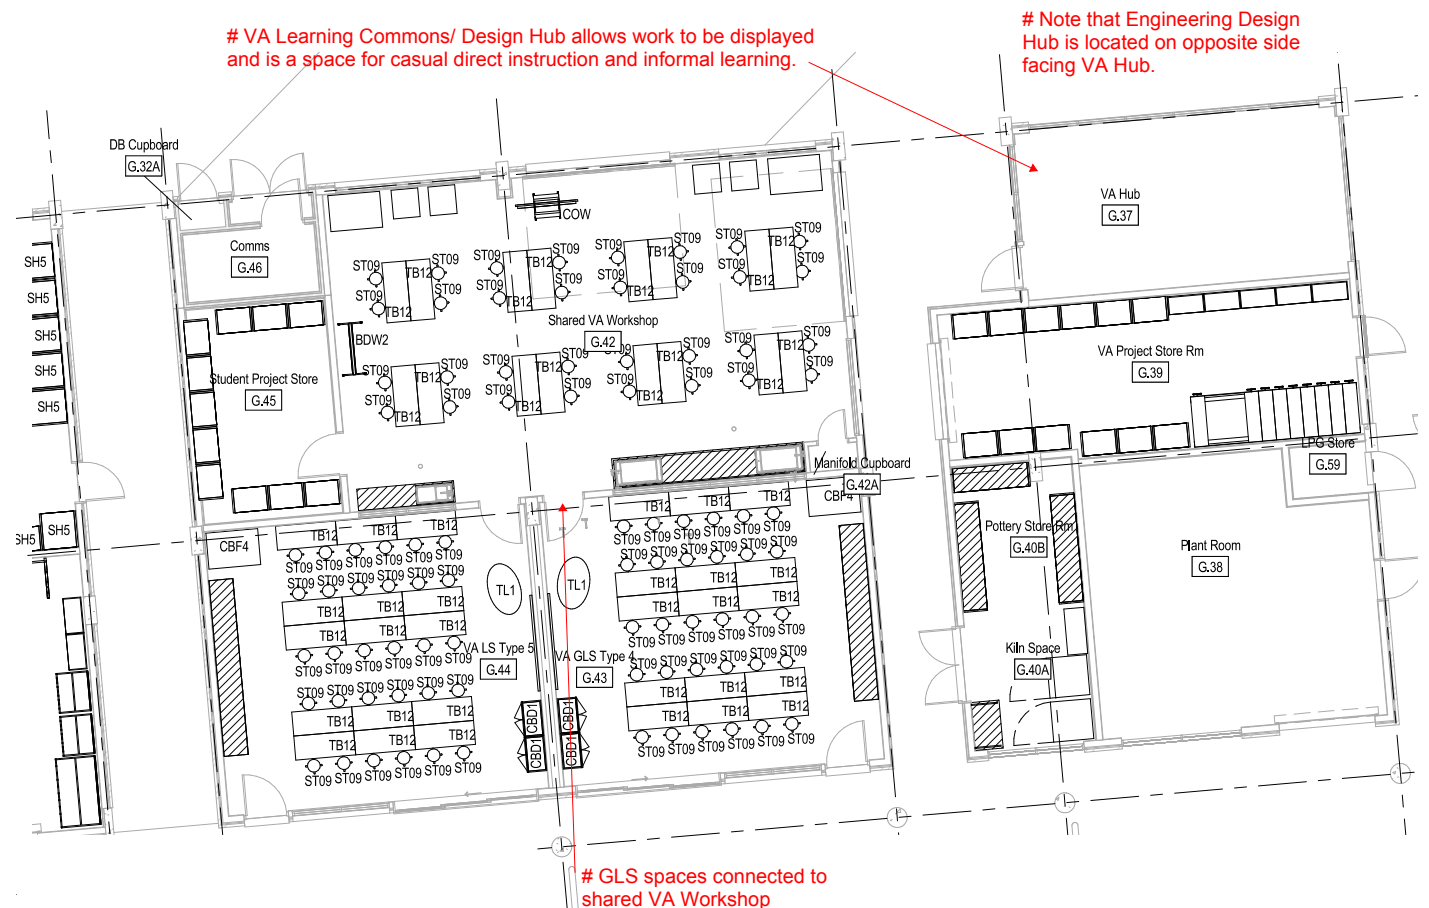


Food and Textile Technology Unit - Ground Level

## A.3 - GLS Flexible Learning




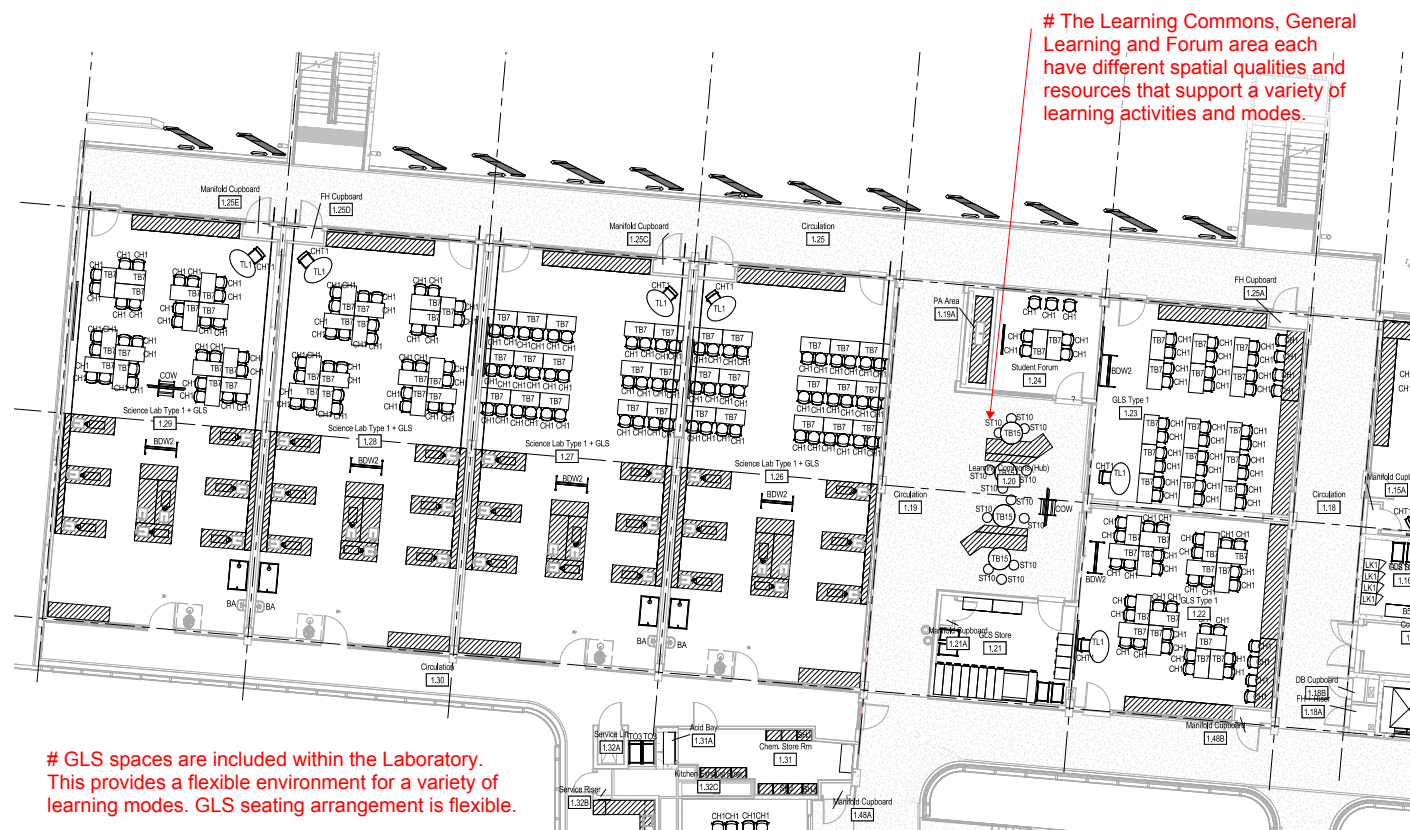


Science Learning Unit - Level 1

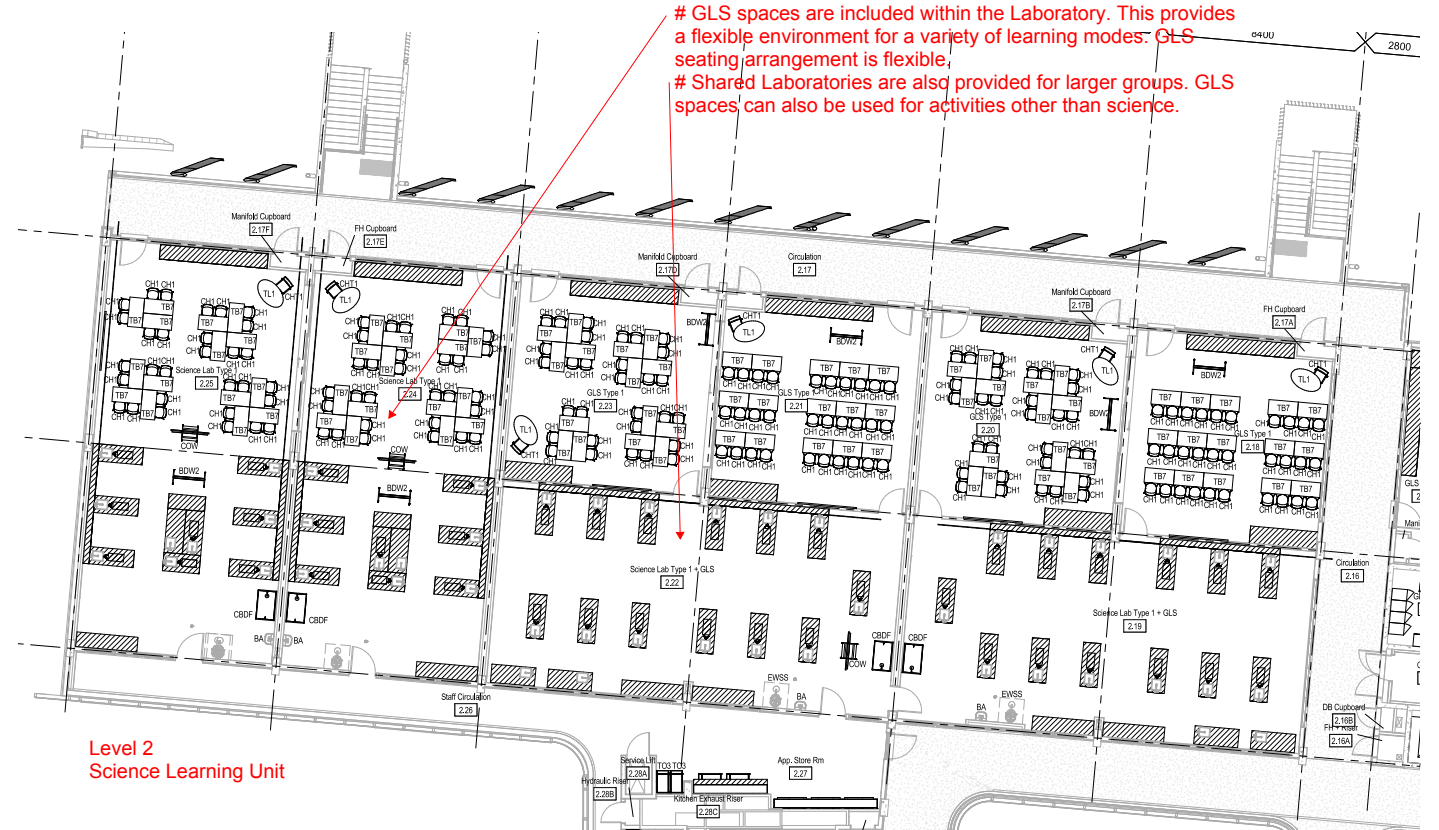

Science Learning Unit - Level 2

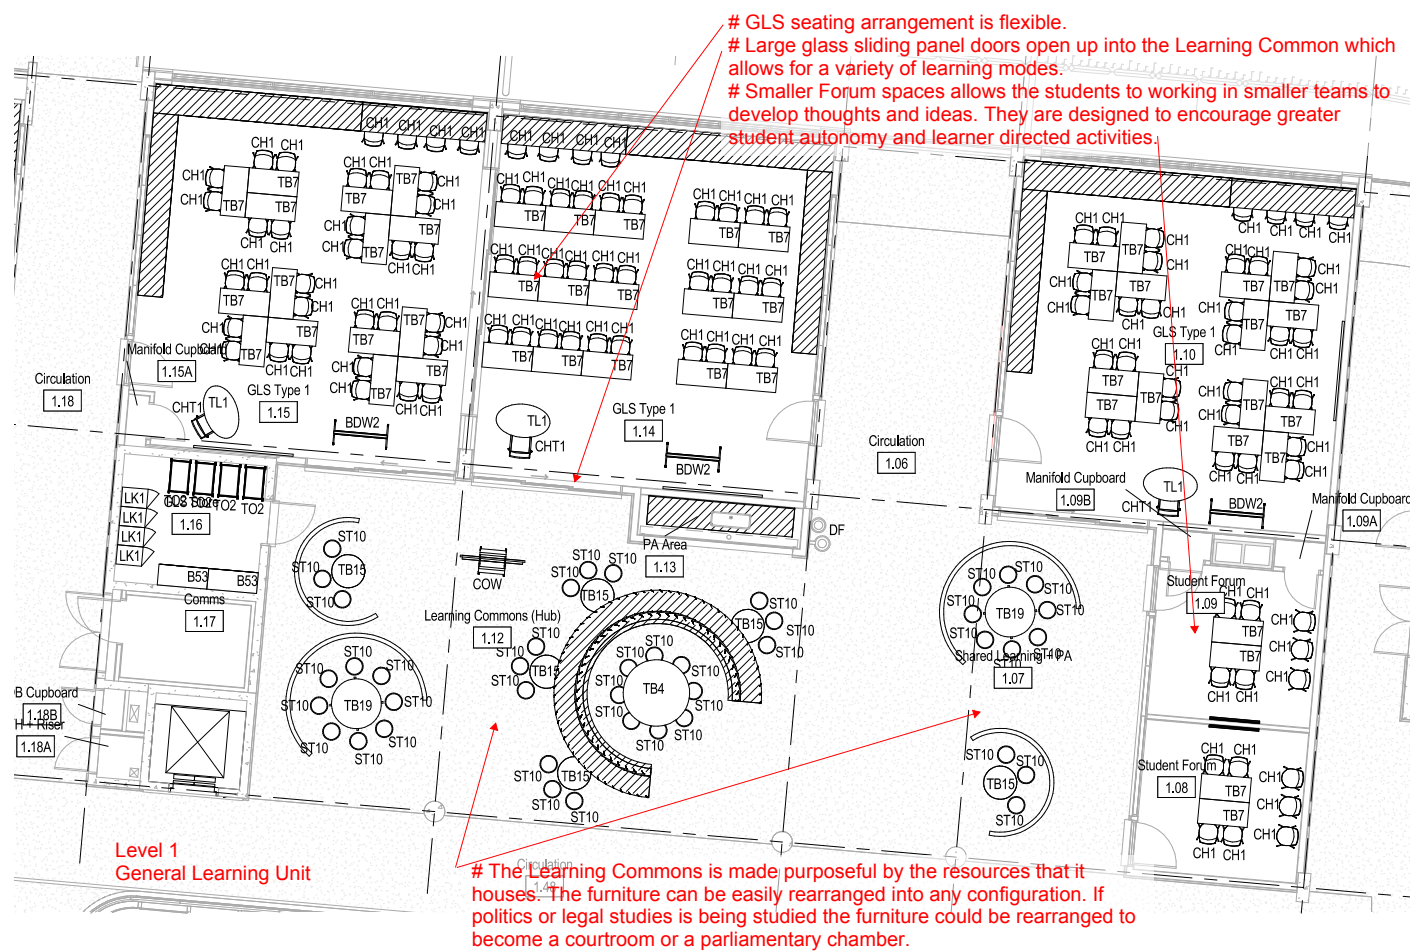

General Learning Unit - Level 1

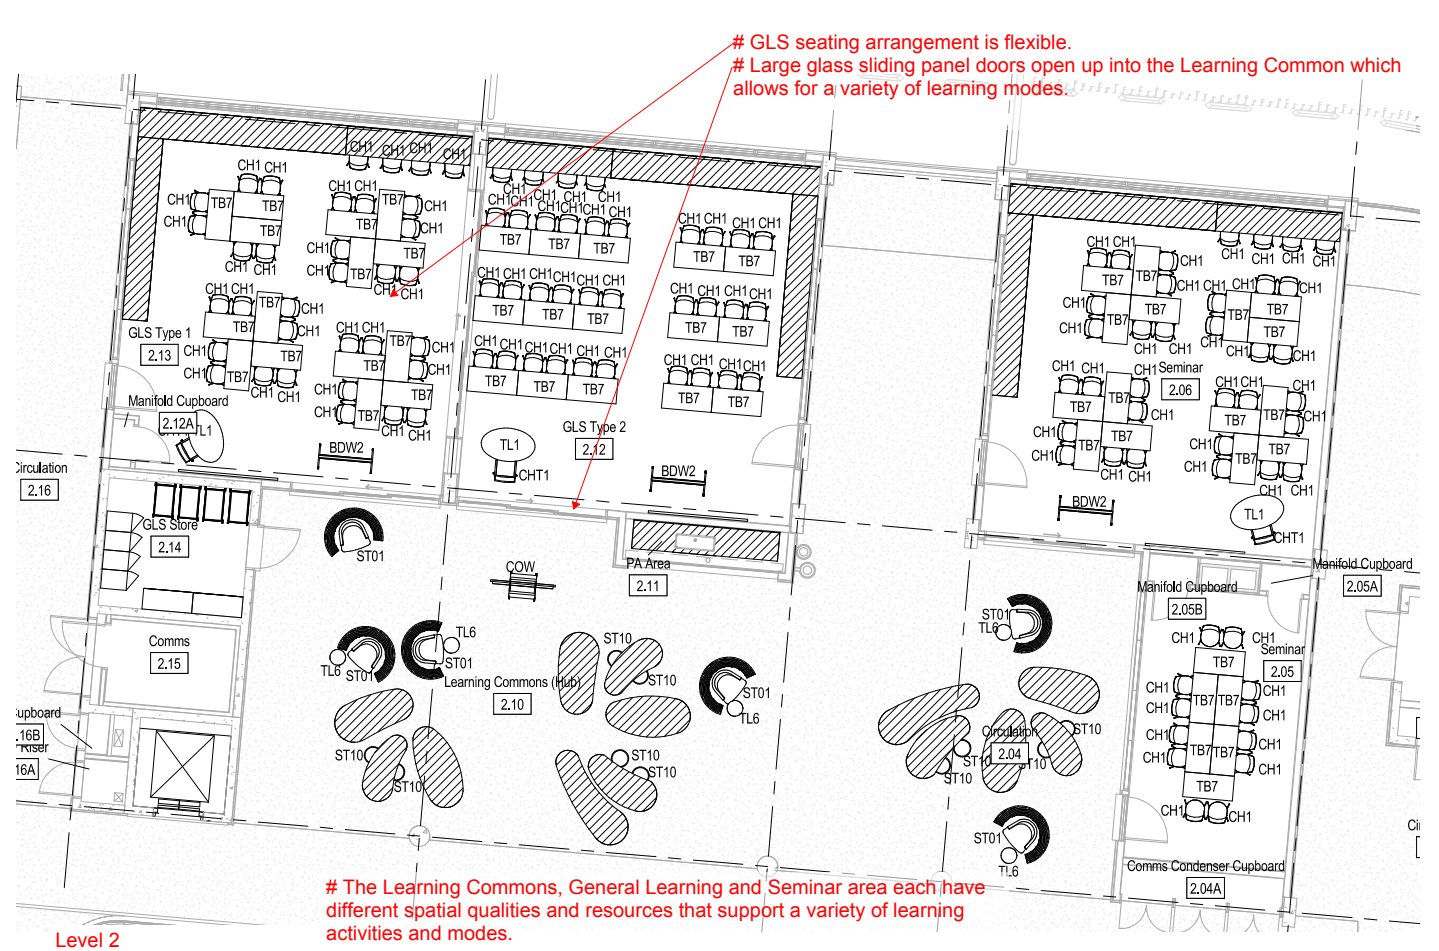

General Learning Unit - Level 2

## A.3 - GLS Flexible Learning