

SRV metres
Width : 2.30
Track : 2.30
Lock to Lock Time : 6.0
Steering Angle : 38.0

SWEPT PATH KEY

—

VEHICLE CENTRE LINE

—

VEHICLE TYRE PATH

—

VEHICLE BODY PATH

—

600mm CLEARANCE FROM VEHICLE BODY

ASSUMED SPEED 5km/h

GTA consultants
www.gta.com.au

03 9551 9400
03 9551 9401
07 3113 5000
02 6243 9400
08 8334 3000
08 8334 3001
07 4772 2745
08 6169 1000

Wellbourne
Sydney
Brisbane
Canberra
Adelaide
Auckland
Tauranga
Perth

nearmap.com

PRELIMINARY PLAN
FOR DISCUSSION PURPOSES
ONLY SUBJECT TO CHANGE
WITHOUT NOTIFICATION

DESIGNED
C.YOU

APPROVED BY
D.CHOI

DESIGN CHECK
D.CHOI



DATE ISSUED
11 SEPTEMBER 2018

SCALE
A3

0 5 10 1500

USYD ENGINEERING AND TECHNOLOGY
SWEPT PATH ASSESSMENT
DRAWING NO. N139961-01-07
SHEET 07 OF 09
ISSUE P3

ON 11/09/2018 AT 12:04:38 PM PLOTTED BY : Chenlong You

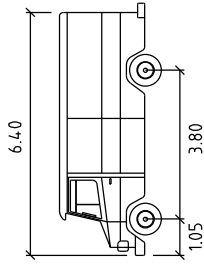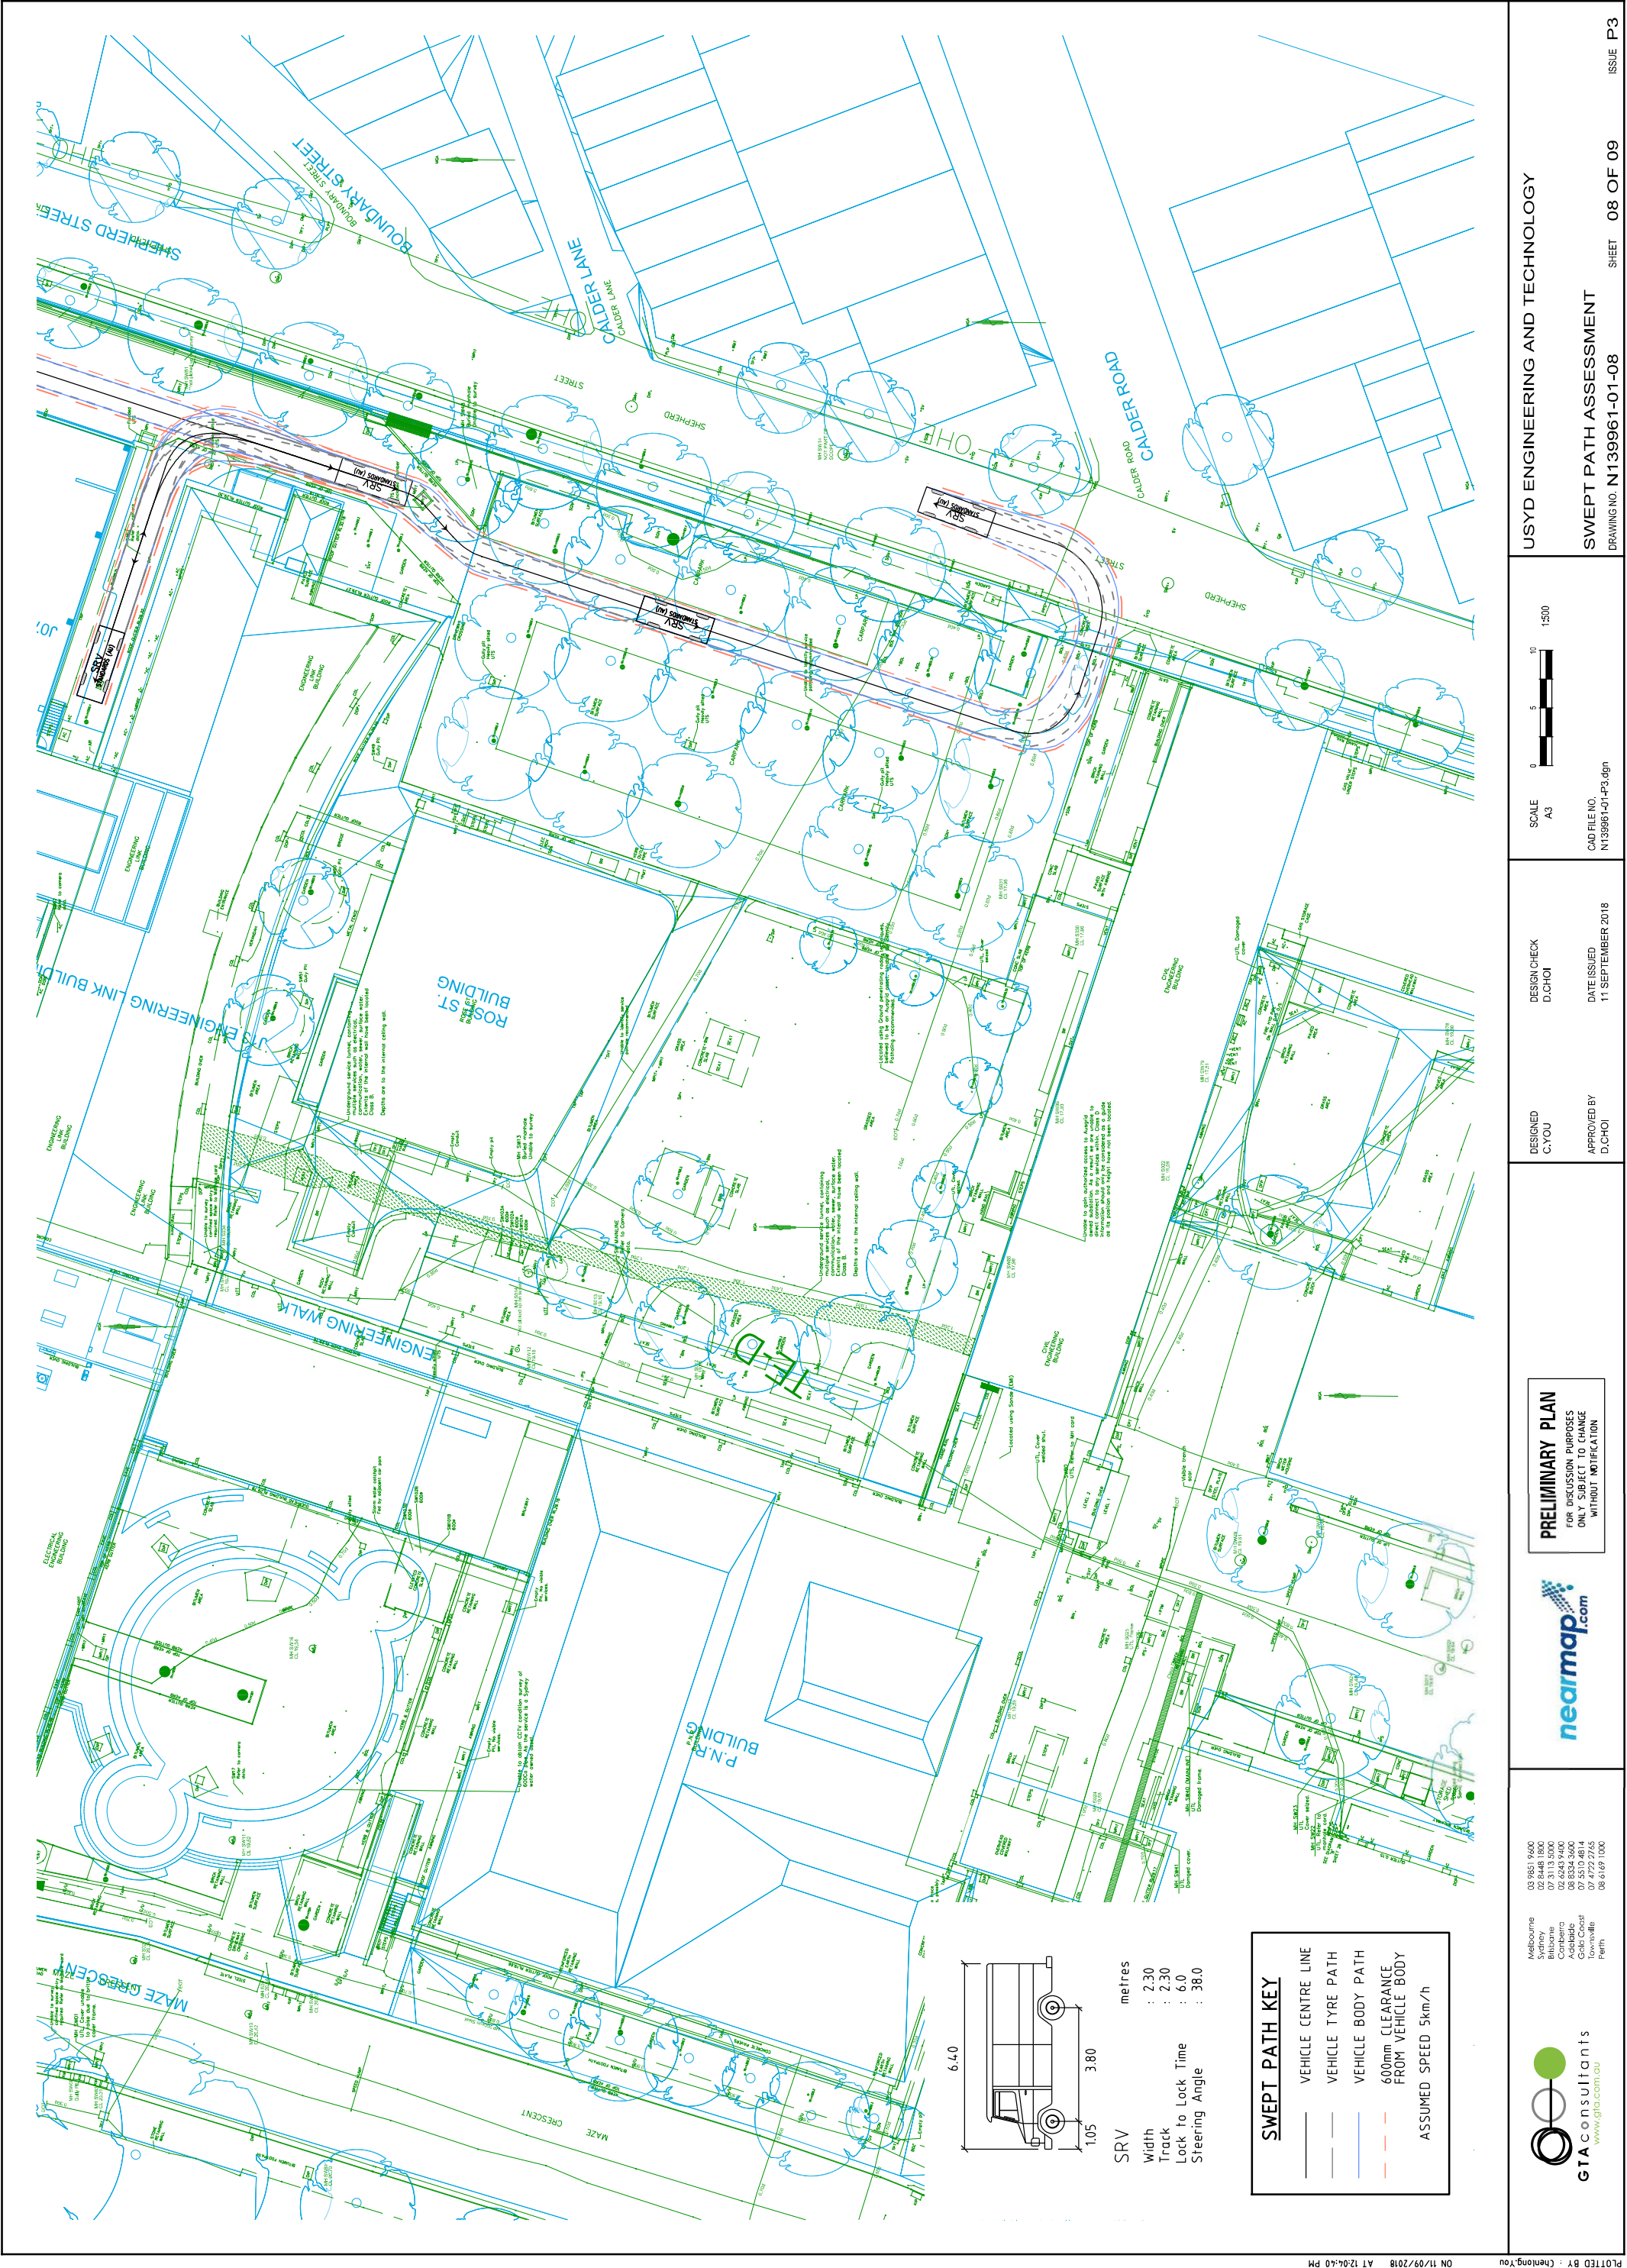

SRV	metres
Width	: 2.30
Track	: 2.30
Lock to Lock Time	: 6.0
Steering Angle	: 38.0

SWEPT PATH KEY

—

VEHICLE CENTRE LINE

—

VEHICLE TYRE PATH


—

VEHICLE BODY PATH

—

600mm CLEARANCE FROM VEHICLE BODY

ASSUMED SPEED 5km/h

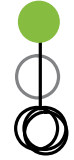

GTA consultants
www.gta.com.au

03 9551 9400
03 9551 9401
07 3113 3000
02 6243 9400
08 8334 3000
08 8334 3001
07 4722 2745
08 6169 1000

Wellbourne
Sydney
Brisbane
Canberra
Adelaide
Auckland
Christchurch
Perth



PRELIMINARY PLAN

FOR DISCUSSION PURPOSES
ONLY SUBJECT TO CHANGE
WITHOUT NOTIFICATION

DESIGNED
C.YOU

DESIGN CHECK
D.CHOI

APPROVED BY
D.CHOI

DATE ISSUED
11 SEPTEMBER 2018

SCALE
A3



CAD FILE NO.
N139961-01-P3.dgn


USYD ENGINEERING AND TECHNOLOGY

SWEPT PATH ASSESSMENT

DRAWING NO. N139961-01-08

SHEET 08 OF 09


ISSUE P3

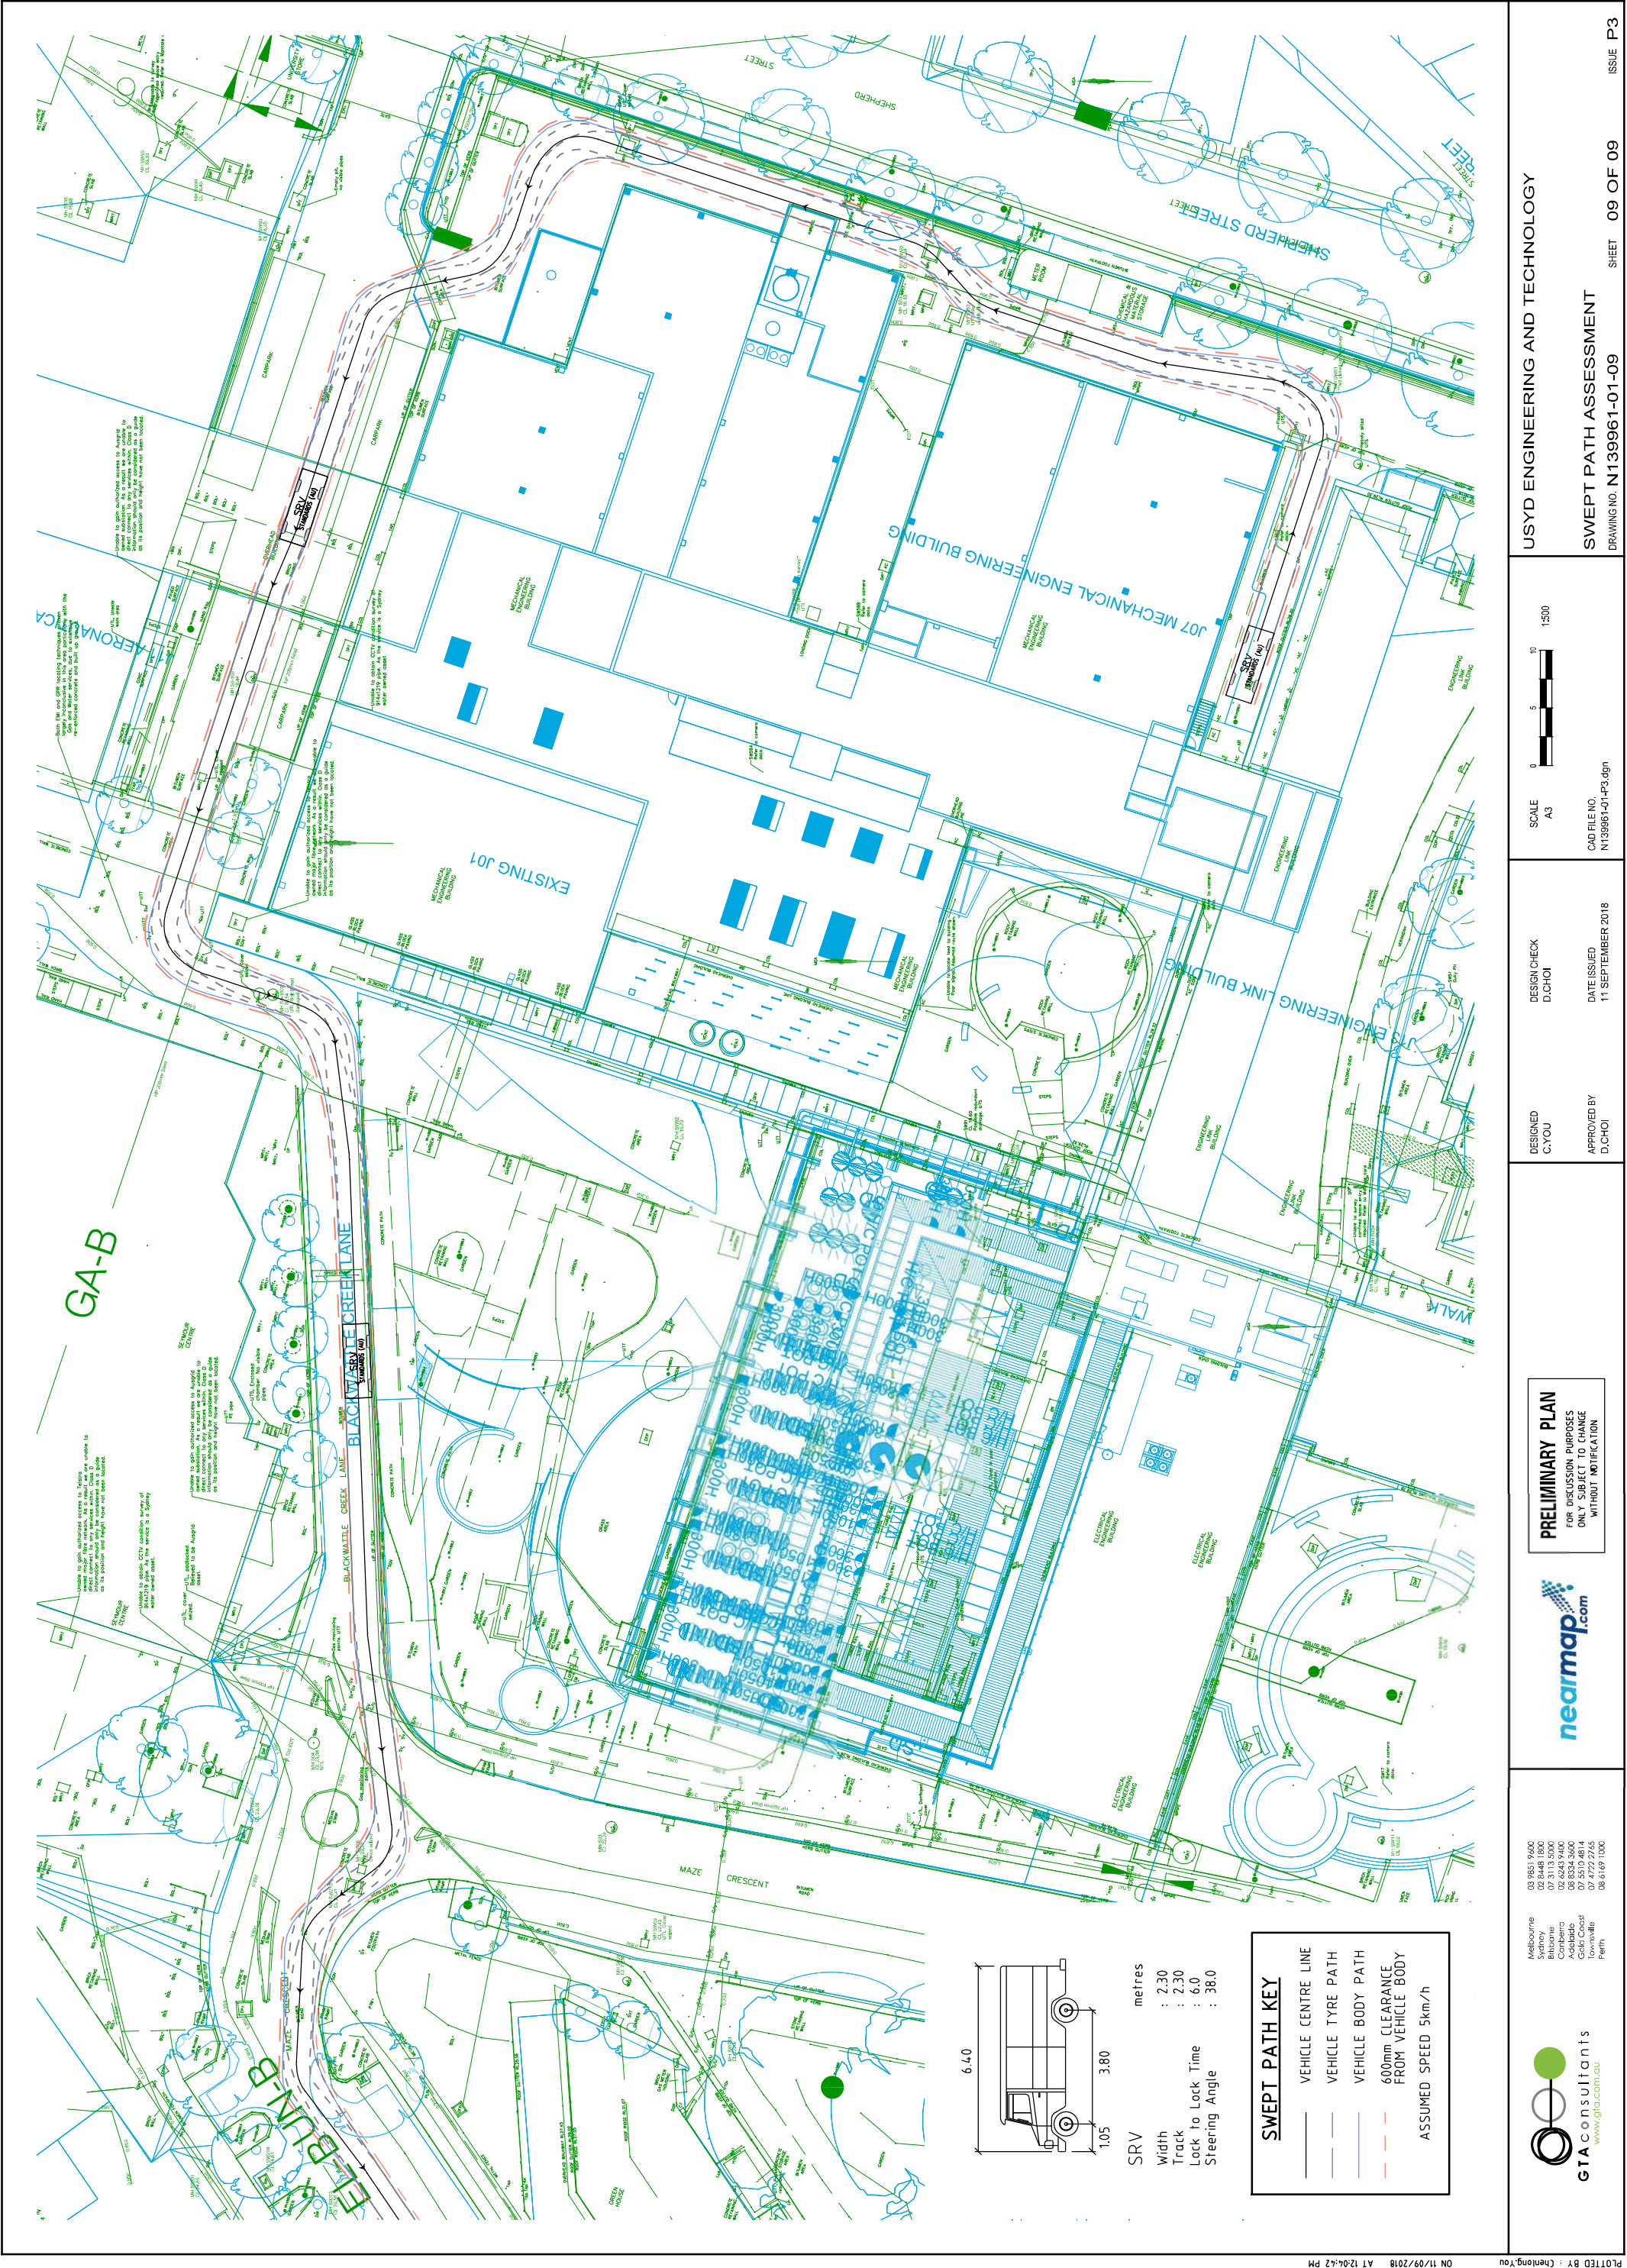

PRELIMINARY PLAN
FOR DISCUSSION PURPOSES
ONLY SUBJECT TO CHANGE
WITHOUT NOTIFICATION



03 9551 9400
Sydney
07 3113 3000
Brisbane
02 6243 9400
Adelaide
08 8334 3000
Gold Coast
07 4772 2745
Perth
08 6169 1000

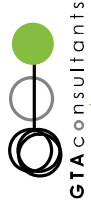

USYD ENGINEERING AND TECHNOLOGY

SWEPT PATH ASSESSMENT

DRAWING NO. N139961-01-09

SHEET 09 OF 09

ISSUE P3

SCALE
A3
0 5 10 1500

DESIGN CHECK
D.CHOI

DATE ISSUED
11 SEPTEMBER 2018

DESIGNED
C.YOU

APPROVED BY
D.CHOI

CAD FILE NO.
N139961-01-P3.dgn

