



© COX ARCHITECTS COX ARCHITECTS PTY LTD
PERMISSION OF COX ARCHITECTURE PTY LTD CONSTITUTES AN INFRINGEMENT OF
COPYRIGHT

Rev	SS/A	Description	By	Date
A	SS/A	RESPONSE TO SUBMISSION	SPG	31/07/2018
B			YU	02/02/2018

Principal



Contractor



Architect



Level 6, 155 Clarence Street,
Sydney, NSW 2000, Australia
T + 61 2 9287 9599
F + 61 2 9284 5844
www.coxarchitectural.com.au

Nominated Architects
Johannes No. 5491
Richard Lane No. 5207

Project
THE UNIVERSITY OF SYDNEY ETP STAGE 1

Electrical Engineering Building
University in Darlingtown, NSW 2008

Drawing Title

3D VIEW - NORTH WEST

Drawn: SPG


Co-ordinated: Michael Grave

Project Architect: Michael Bradburn

Project Director: David Holm

Drawing Number: A-DA-3004A

North: North

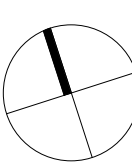

EX LEVEL 13
RL 57.440
EX LEVEL 12
RL 54.440
EX LEVEL 11
RL 52.000
EX LEVEL 10
RL 49.150
EX ROOFL 09
RL 45.250
EX LEVEL 08
RL 41.350
EX LEVEL 07
RL 37.570
EX LEVEL 06
RL 33.710
EX LEVEL 05
RL 29.850
EX LEVEL 04
RL 25.990
EX LEVEL 03
RL 22.840
LEVEL 02
RL 19.690
LEVEL 01
RL 16.240

NEW GAS ENCLOSURE
BRICK UP EXISTING GLASS BLOCKS
EXISTING WINDOWS
NEW AWNING
NEW LOADING DOCK ENTRY
EXISTING STAIR

NEW
BUILDING
BEYOND

ROOF
RL 55.970
LEVEL 10
RL 51.470
LEVEL 09
RL 46.470
LEVEL 08
RL 42.270
LEVEL 07
RL 38.070
LEVEL 06
RL 33.870
LEVEL 05
RL 29.670
LEVEL 04
RL 25.470
LEVEL 03
RL 22.240

BRICK UP EXISTING ROLLER DOOR


EXISTING BRICK FENCE

EXISTING FENCE

CAMPUS
ENTRY

1 SHEPHERD ST ELEVATION

A-DA-3005 SCALE 1:200

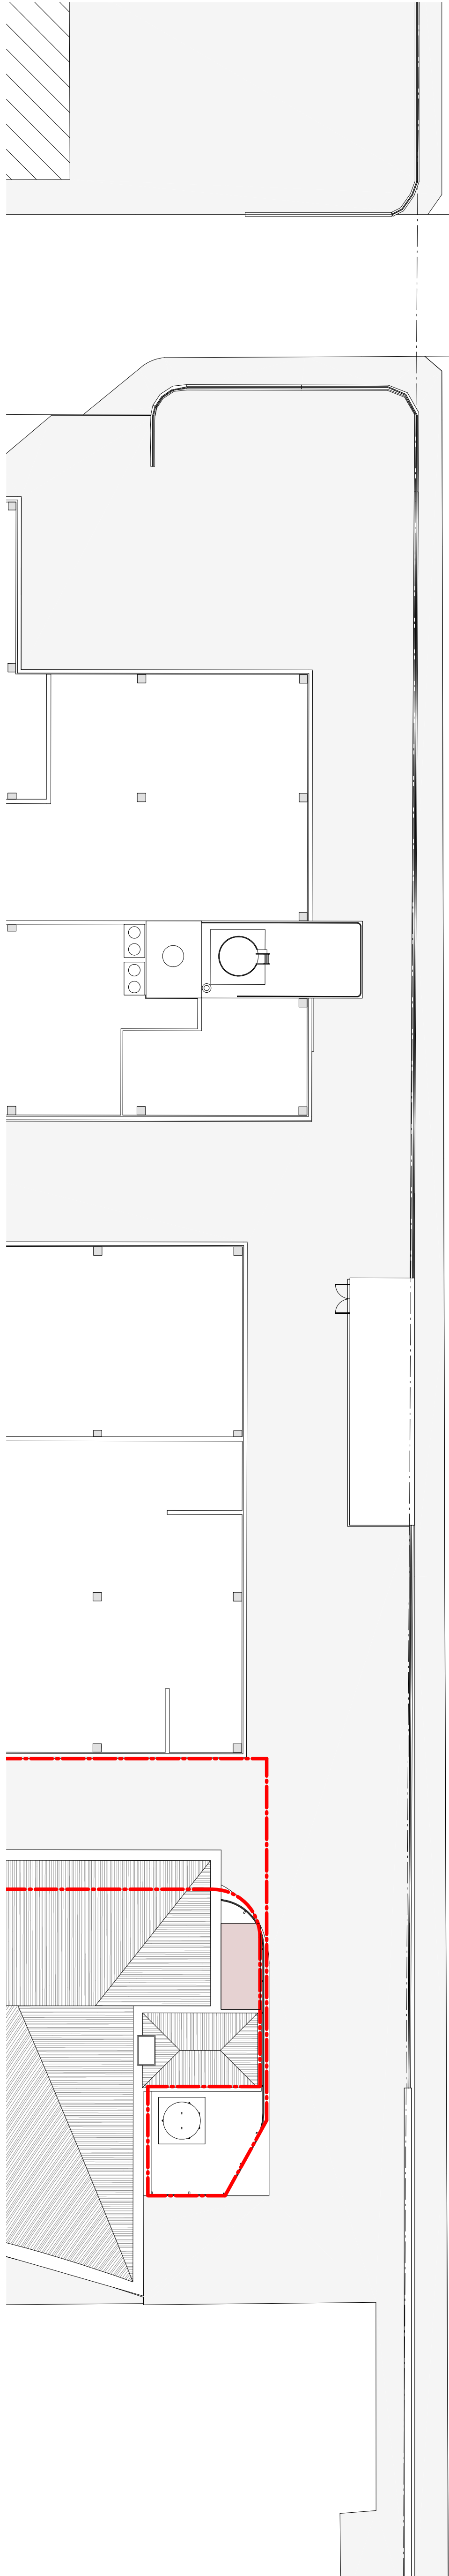

1
ADA-3005

© COPYRIGHT COX ARCHITECTURE PTY LTD.
PERMISSION OF COX ARCHITECTURE PTY LTD CONSTITUTES AN INFRINGEMENT OF
COPYRIGHT

Rev	Description	By	Date
A	FOR INFORMATION	SPG	15/12/2018
B	FOR SUBMISSION	SPG	03/01/2019
C	RESPONSE TO SUBMISSION	VJ	03/02/2018



Principal



Contractor

Architect



Level 6, 155 Clarence Street,
Sydney, NSW 2000, Australia
T + 61 2 9287 9599
F + 61 2 9284 5844
www.coxarchitecture.com.au

Nominated Architects
John Ayles no. 5491
Richard Lane no. 6207

SHEPHERD STREET ELEVATION

Project
THE UNIVERSITY OF SYDNEY ETP STAGE 1


Electrical Engineering Building
University in Darlington, NSW 2008

Drawing Title

Drawing Number:

A-DA-3005

North:

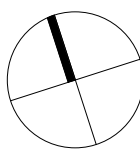

Drawn: SPG

Co-ordinated: Michael Grave


Project Architect: Michael Bradburn

Project Director: David Holm

Revision: C

Date: 31/01/18

Scale: 1:200 @ A1

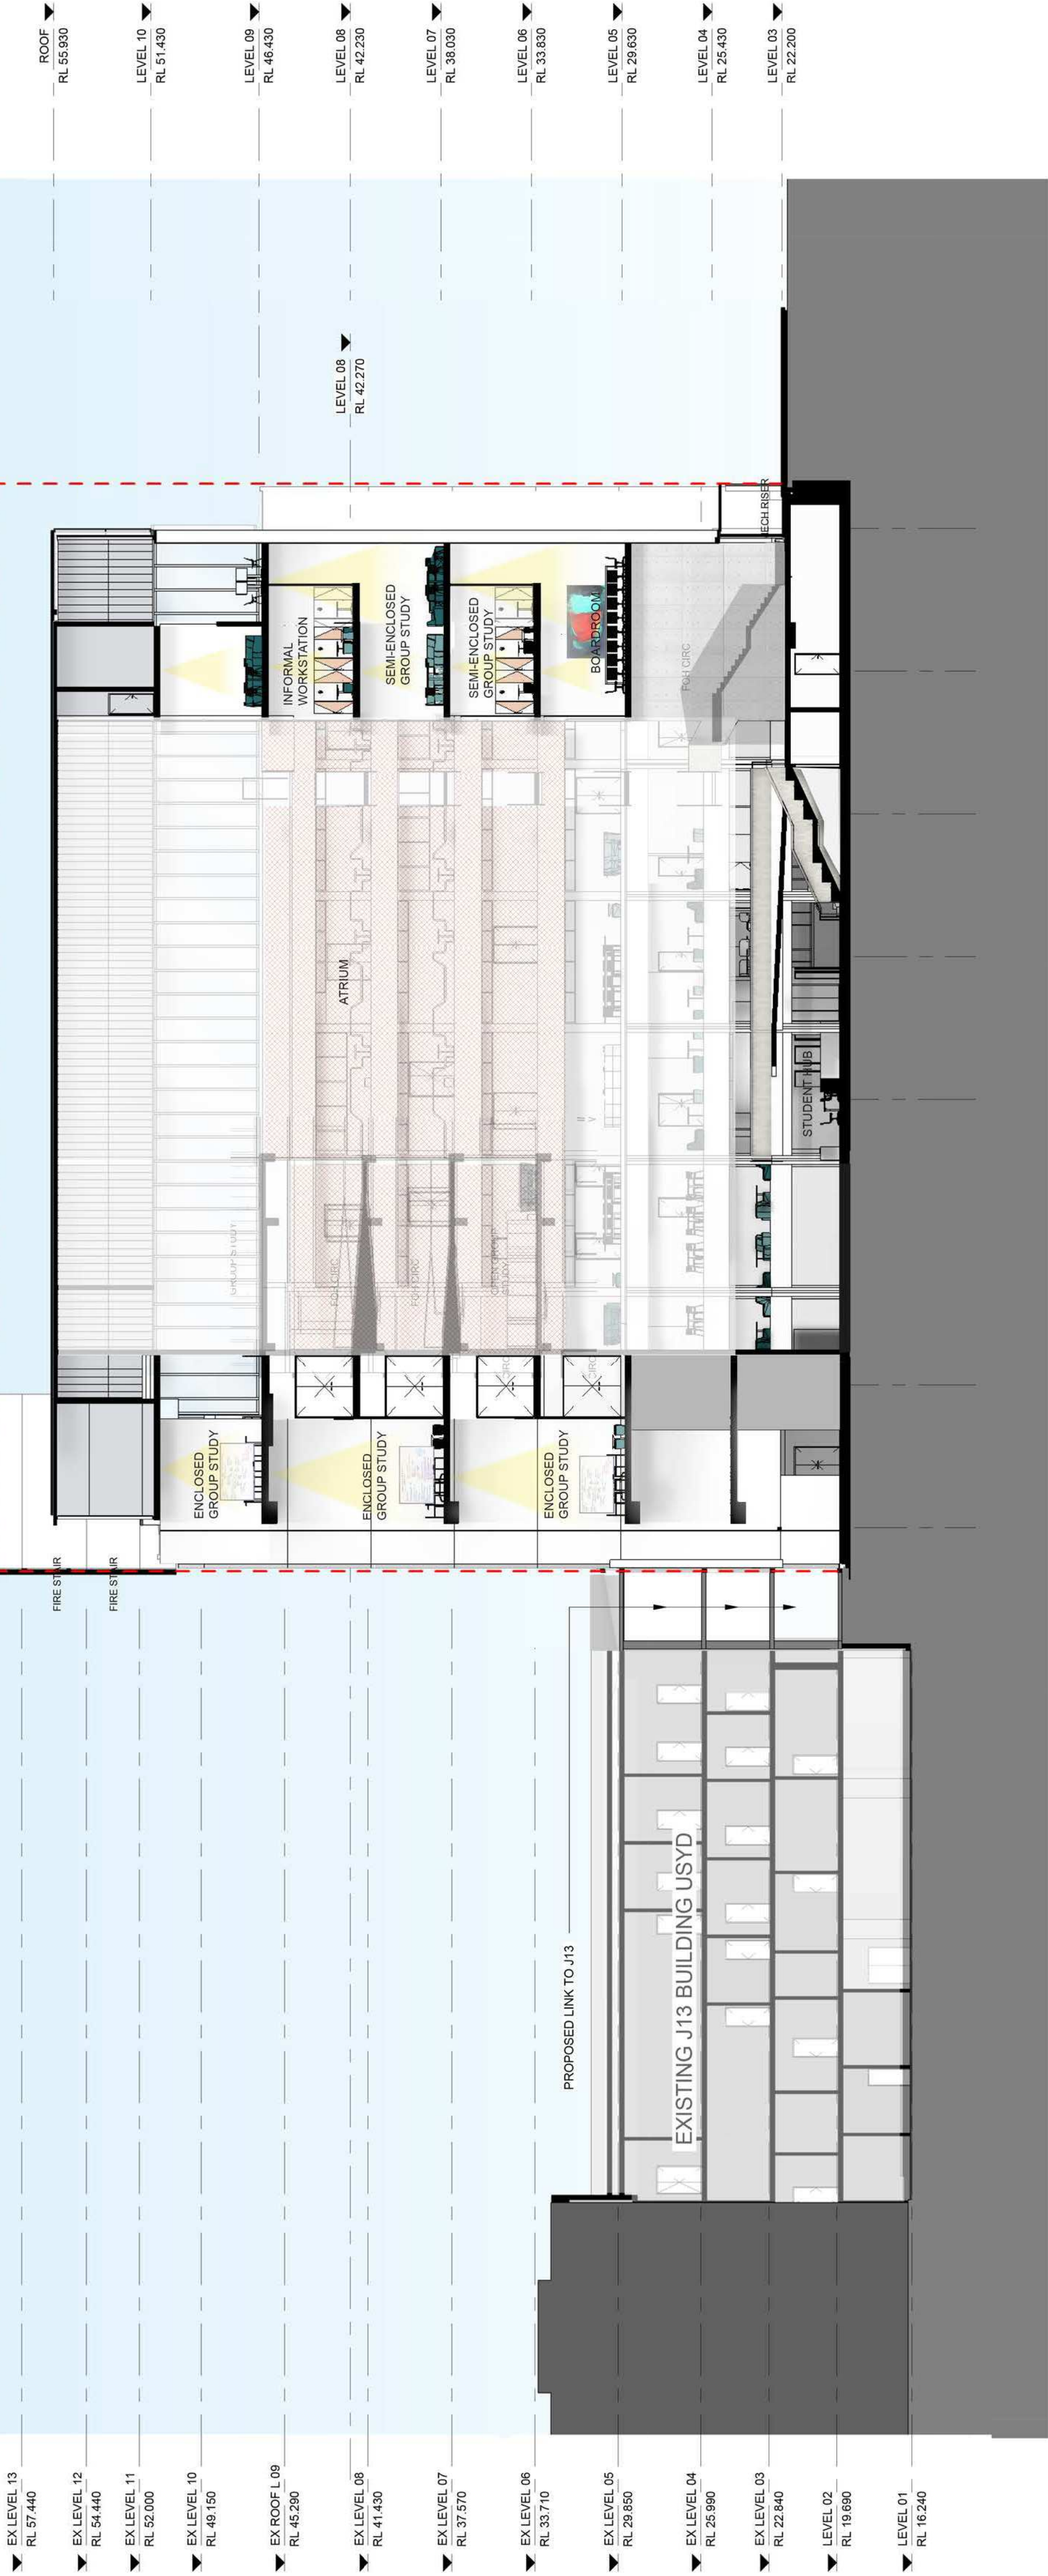

2 SECTION FACING SOUTH
21-02 SCALE 1 : 200

Rev	Description	By	Date
A	PRELIMINARY ISSUE	SPG	06.11.2017
B	FOR INFORMATION	SPG	06.11.2017
C	SSDA	SPG	31.07.2018
D	RESPONSE TO SUBMISSION	VU	03.09.2018

© COPYRIGHT COX ARCHITECTURE PTY LTD.
PERMISSION OF COX ARCHITECTURE PTY LTD CONSTITUTES AN INFRINGEMENT OF
COPYRIGHT



Principal

Contractor



Architect

Project
THE UNIVERSITY OF SYDNEY ETP STAGE 1
Electrical Engineering Building
University in Darling, NSW 2008
Drawing Title
SECTIONS - EAST TO WEST

Drawn:	SPG
Co-ordinated:	Michael Grave
Project Architect:	Michael Bradburn
Project Director:	David Holm
Drawing Number:	A-DA-4001
Date:	31/07/18
Revision:	C
North:	

