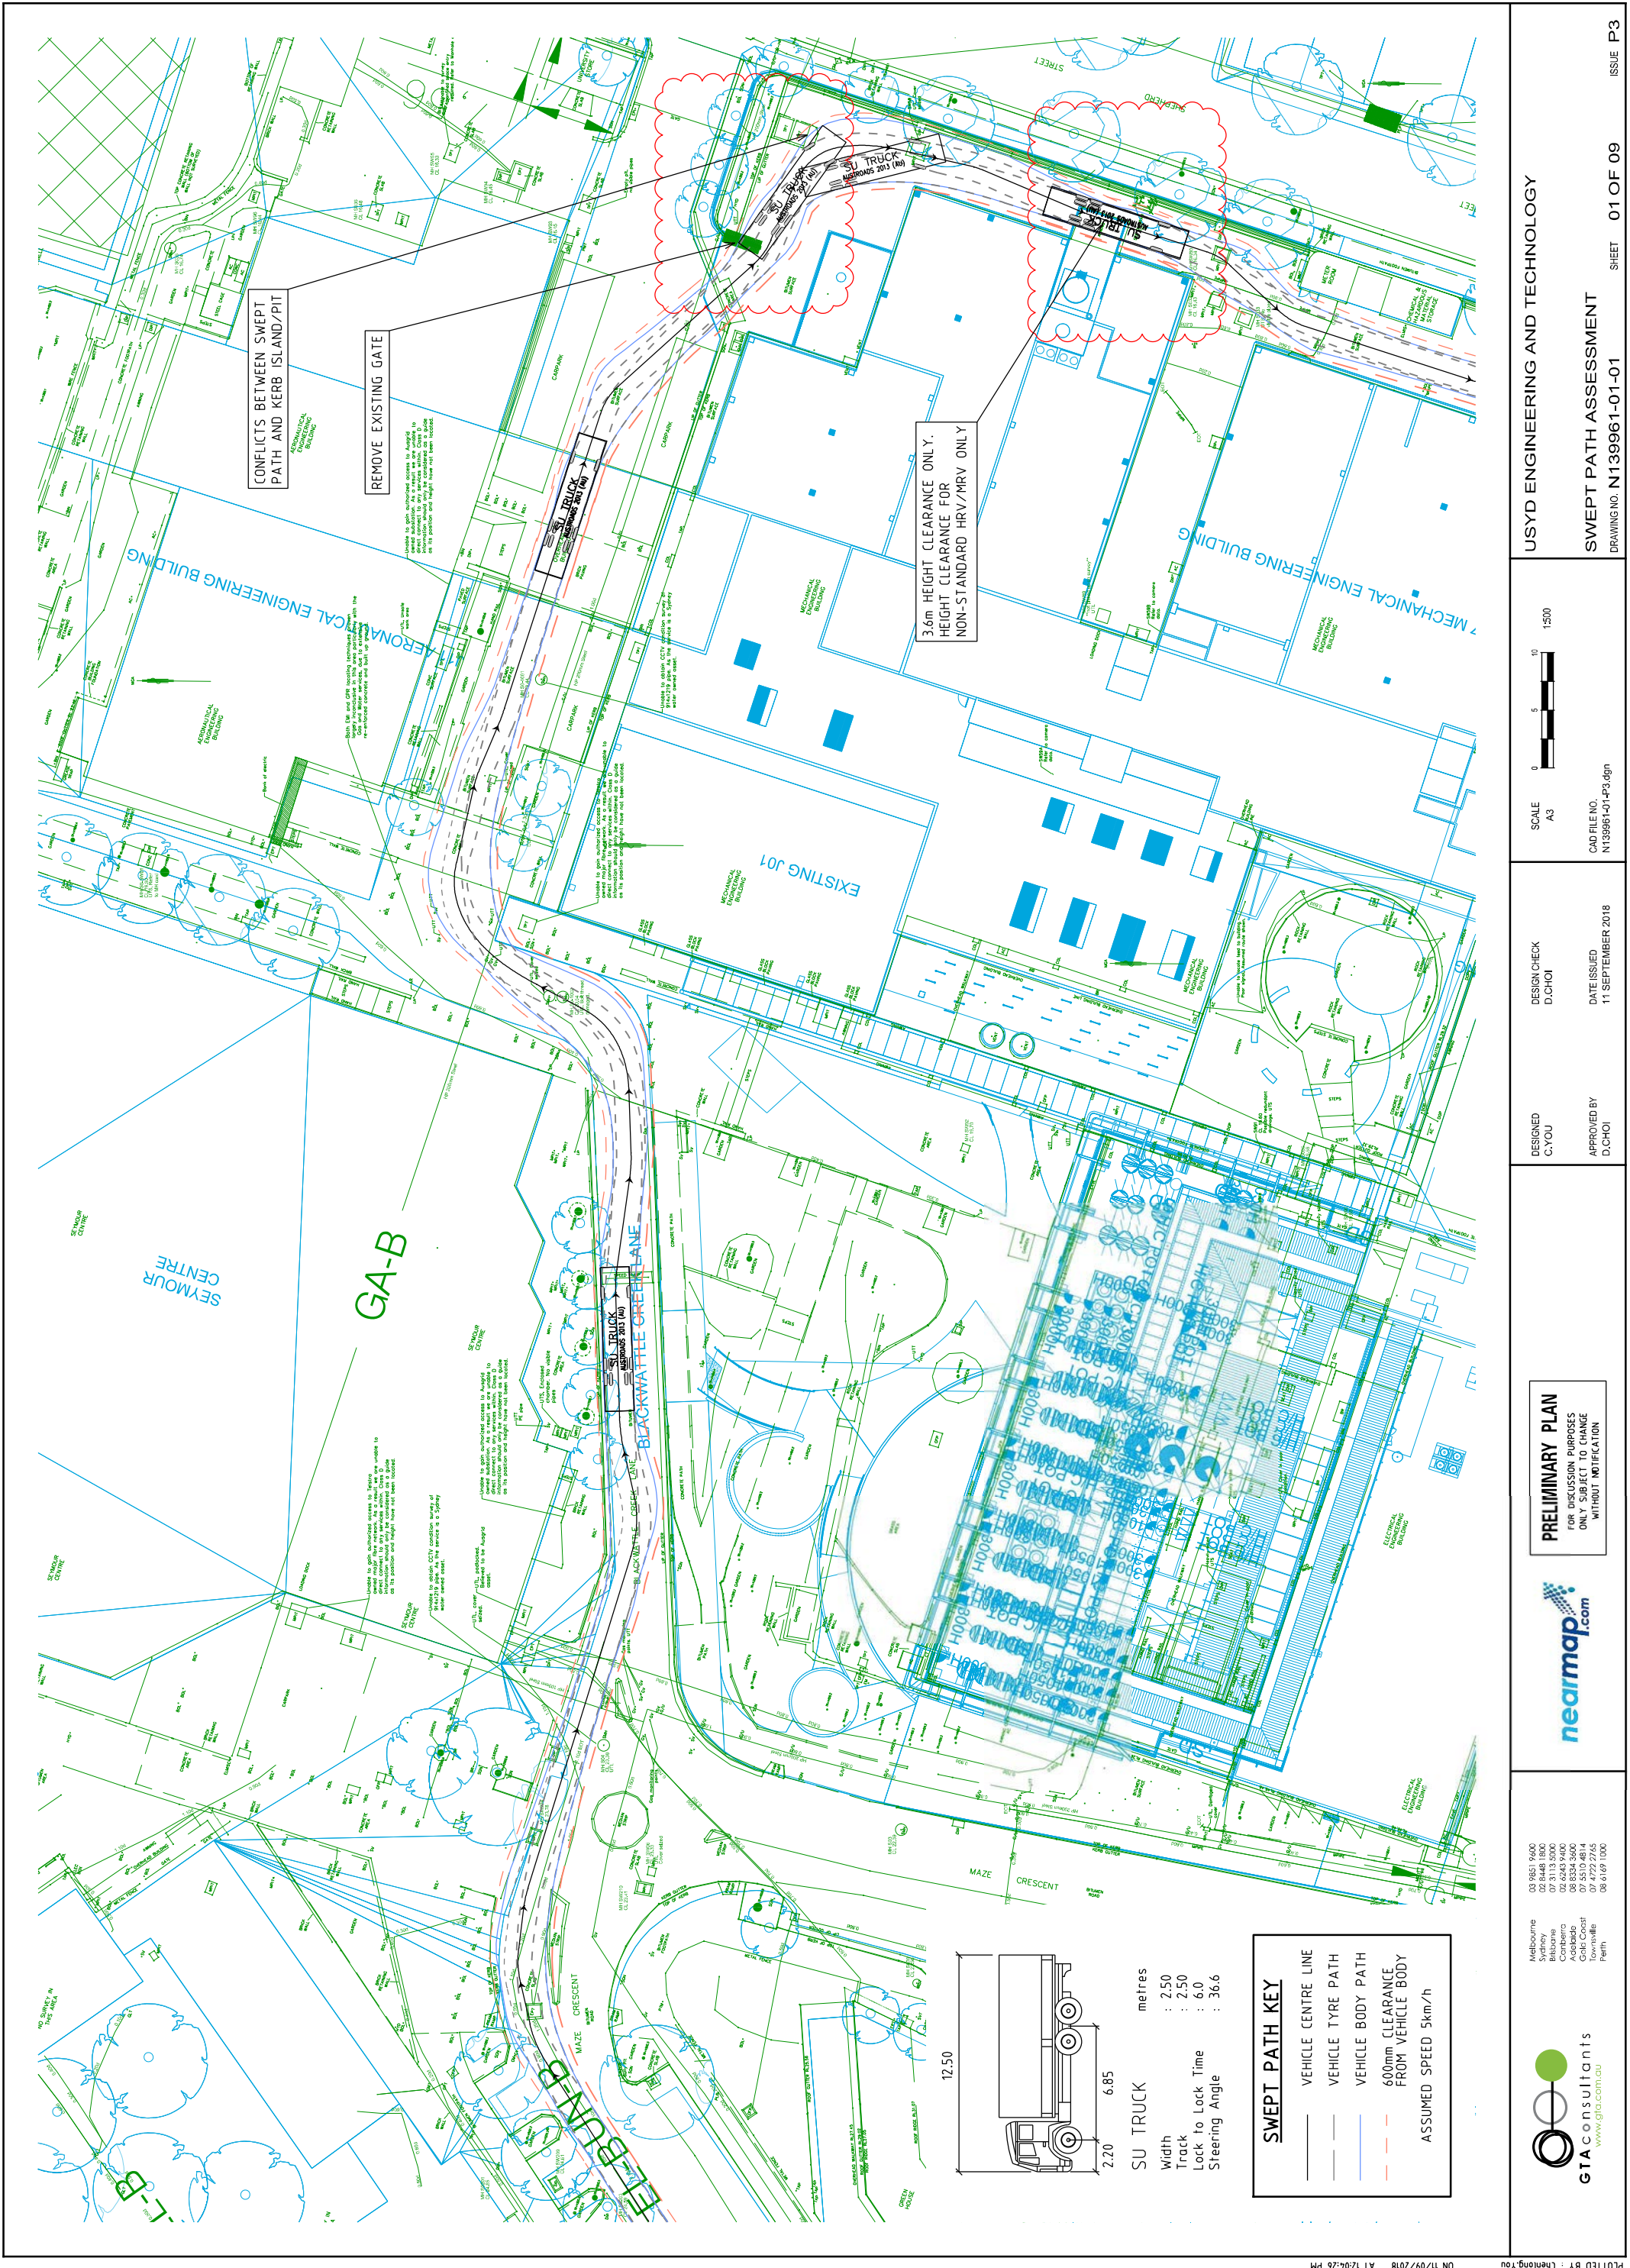


SU TRUCK metres
Width : 2.50
Track : 2.50
Lock to Lock Time : 6.0
Steering Angle : 36.6

SWEPT PATH KEY

- VEHICLE CENTRE LINE
- VEHICLE TYRE PATH
- VEHICLE BODY PATH
- 600mm CLEARANCE FROM VEHICLE BODY
- ASSUMED SPEED 5km/h

nearmap
GTA consultants
www.gta.com.au

03 9551 9400
07 3113 5000
02 6243 9400
08 8334 3000
07 4772 2745
08 6169 1000



PRELIMINARY PLAN
FOR DISCUSSION PURPOSES
ONLY SUBJECT TO CHANGE
WITHOUT NOTIFICATION

DESIGNED
C.YOU


APPROVED BY
D.CHOI

DESIGN CHECK
D.CHOI

DATE ISSUED
11 SEPTEMBER 2018

SCALE
A3

CAD FILE NO.
N139861-01-P3.dgn

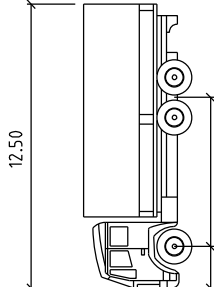

SU TRUCK metres
Width : 2.50
Track : 2.50
Lock to Lock Time : 6.0
Steering Angle : 36.6

SWEPT PATH KEY

—

VEHICLE CENTRE LINE

—

VEHICLE TYRE PATH

—

VEHICLE BODY PATH

—

600mm CLEARANCE FROM VEHICLE BODY

ASSUMED SPEED 5km/h

**GTA consultants**
www.gta.com.au

Wellbourne
Sydney
Melbourne
Brisbane
Canberra
Adelaide
Auckland
Christchurch
Perth

03 9551 9400
03 9551 9400
07 3113 3000
02 6243 9400
08 8334 3600
08 8334 3600
07 4772 2745
08 6169 1000

**nearmap**
i.com

PRELIMINARY PLAN
FOR DISCUSSION PURPOSES
ONLY SUBJECT TO CHANGE
WITHOUT NOTIFICATION

DESIGNED
C.YOU

DESIGN CHECK
D.CHOI


APPROVED BY
D.CHOI

DATE ISSUED
11 SEPTEMBER 2018

SCALE
A3



CAD FILE NO.
N139961-01-P3.dgn

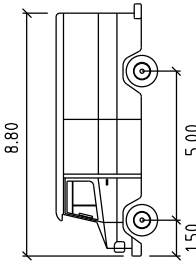

SERVICE VEHICLE metres
Width : 2.50
Track : 2.50
Lock to Lock Time : 6.0
Steering Angle : 38.7

SWEPT PATH KEY

—

VEHICLE CENTRE LINE

—

VEHICLE TYRE PATH

—

VEHICLE BODY PATH

—

600mm CLEARANCE FROM VEHICLE BODY

ASSUMED SPEED 5km/h

GTA consultants
www.gta.com.au

03 9551 9400
03 9551 9401
07 3113 3000
02 6243 9400
08 8334 3000
08 8334 3001
07 4772 2745
08 6169 1000

Wellbourne
Sydney
Brisbane
Canberra
Adelaide
Auckland
Tampa
Perth

nearmap.com

PRELIMINARY PLAN
FOR DISCUSSION PURPOSES
ONLY SUBJECT TO CHANGE
WITHOUT NOTIFICATION

DESIGNED
C.YOU

DESIGN CHECK
D.CHOI

APPROVED BY
D.CHOI

DATE ISSUED
11 SEPTEMBER 2018

SCALE
A3

CAD FILE NO.
N139961-01-P3.dgn



USYD ENGINEERING AND TECHNOLOGY

SWEPT PATH ASSESSMENT

DRAWING NO. N139961-01-05

SHEET 05 OF 09

ISSUE P3

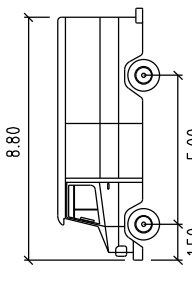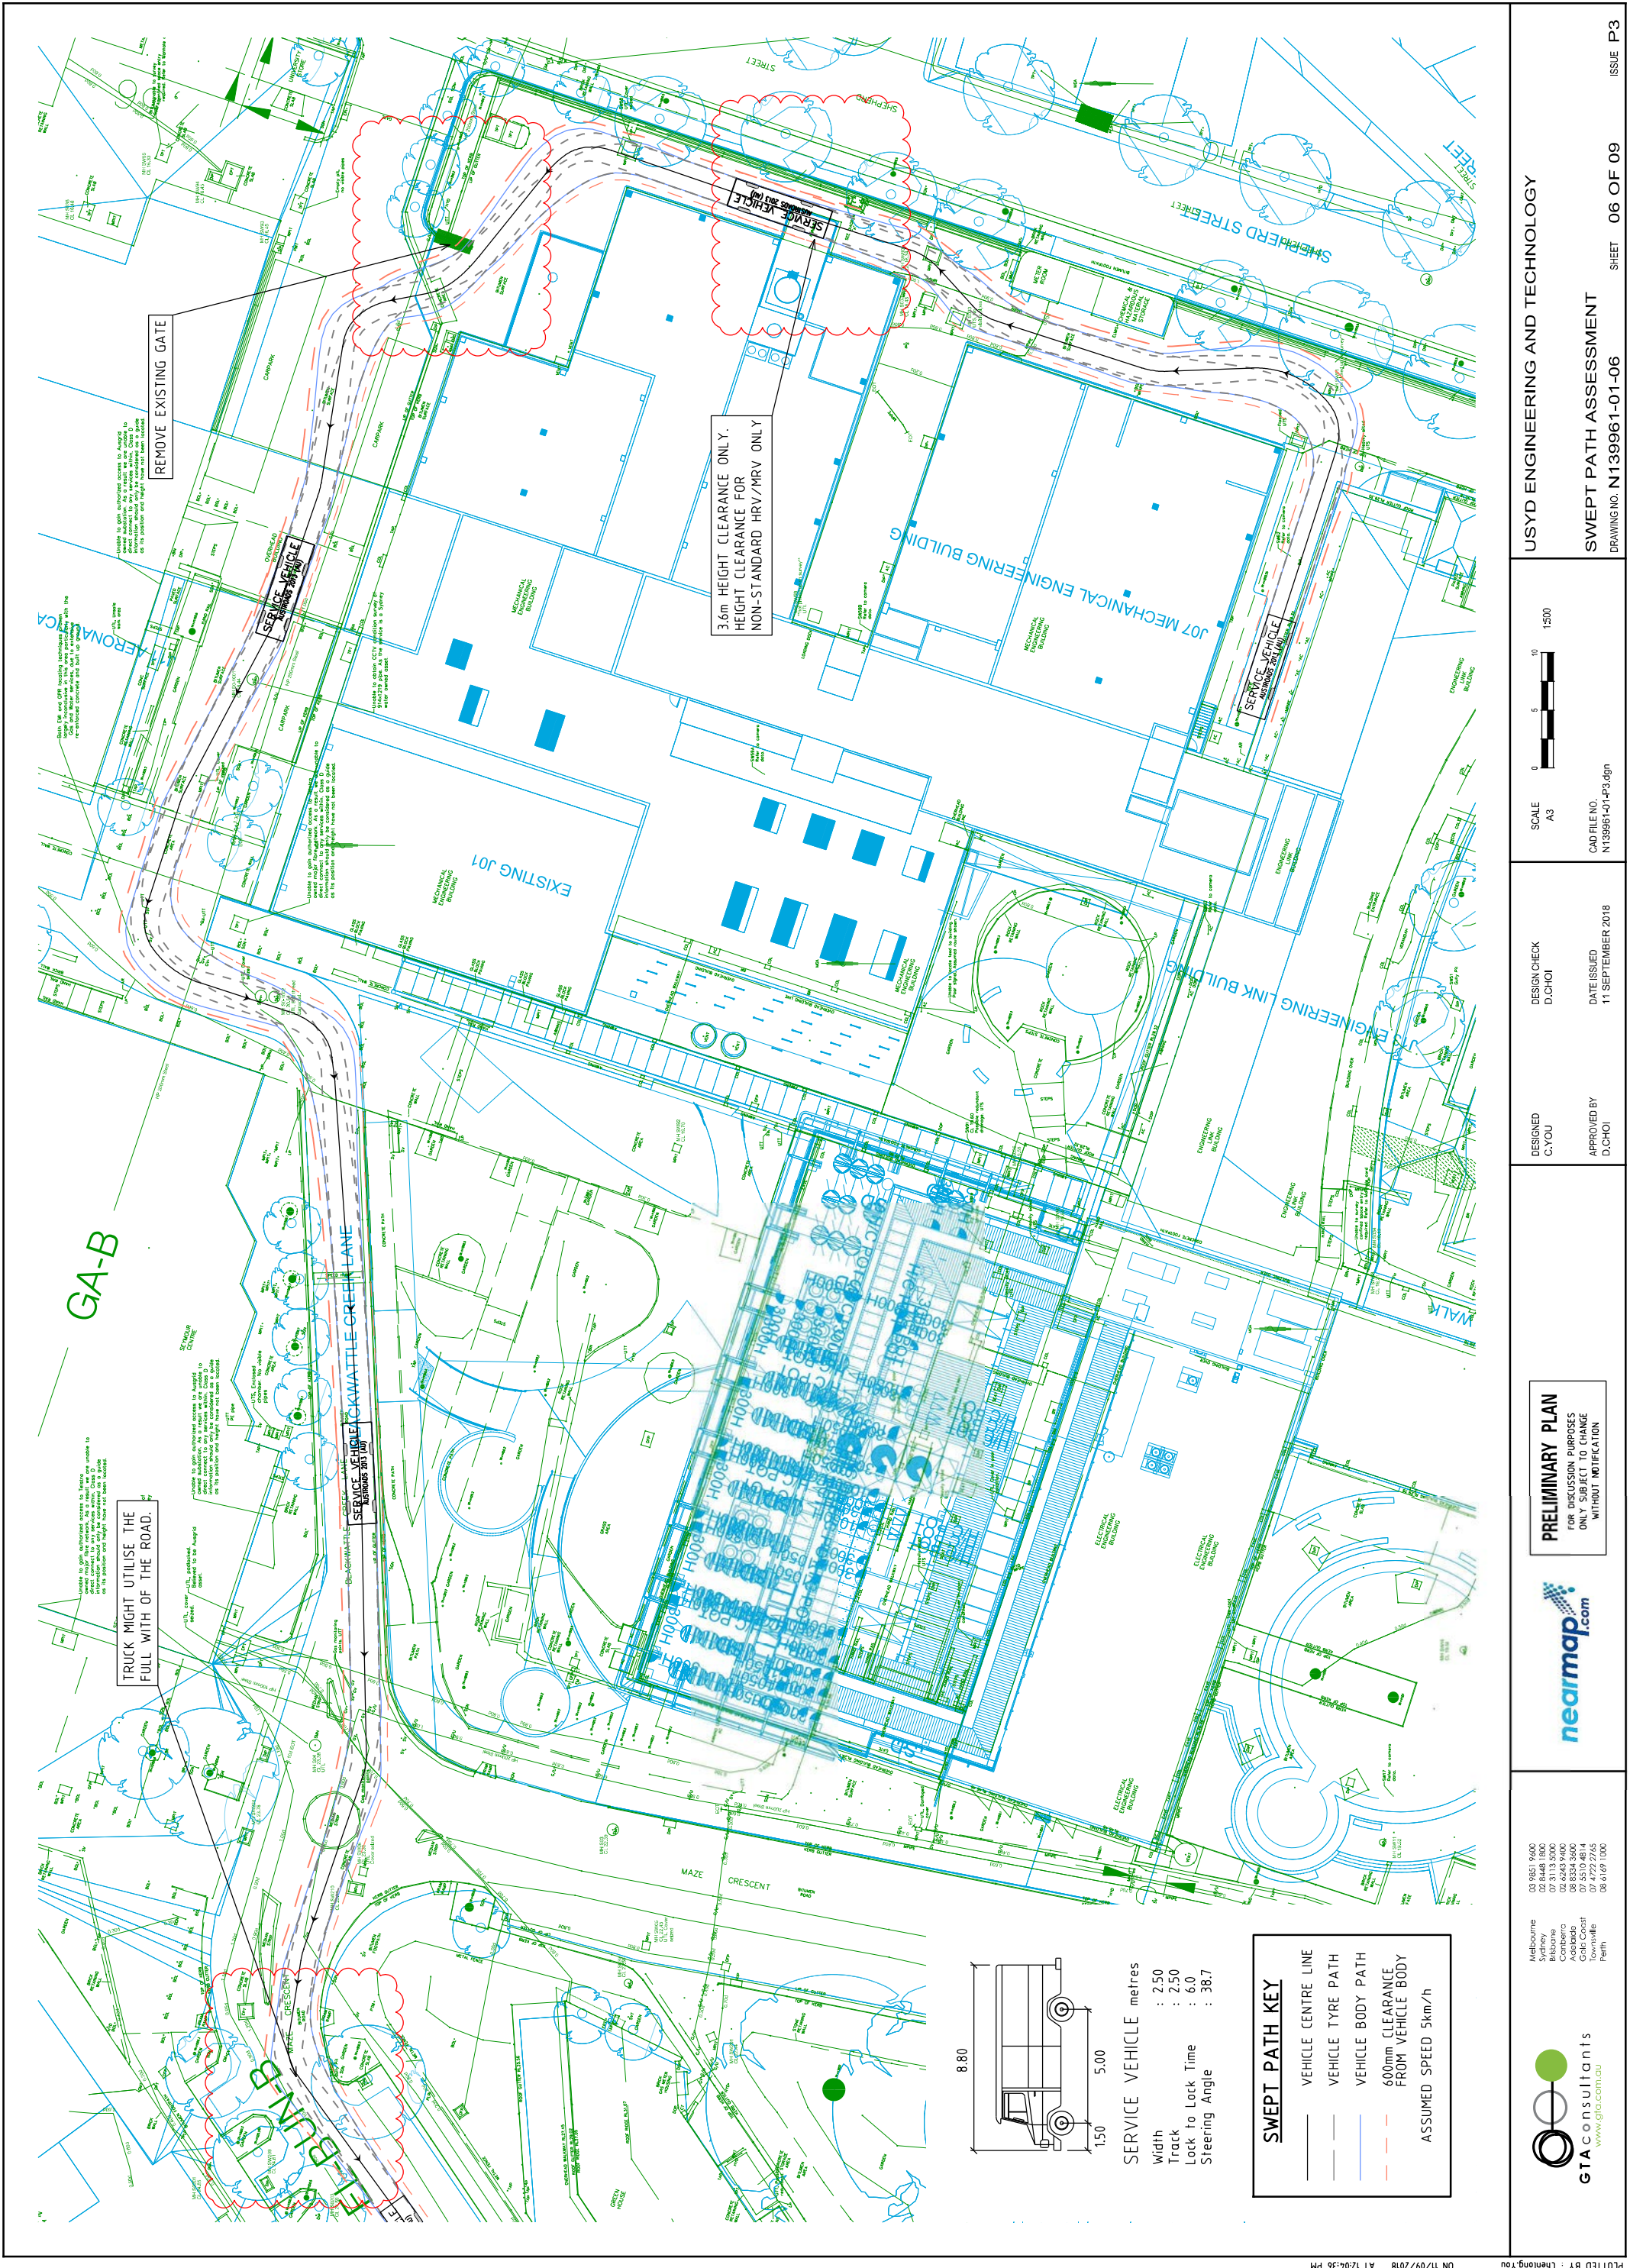

SERVICE VEHICLE metres
Width : 2.50
Track : 2.50
Lock to Lock Time : 6.0
Steering Angle : 38.7

SWEPT PATH KEY

- VEHICLE CENTRE LINE
- VEHICLE TYRE PATH
- VEHICLE BODY PATH
- 600mm CLEARANCE FROM VEHICLE BODY
- ASSUMED SPEED 5km/h

nearmap
i.com

GTA consultants
www.gta.com.au

03 9551 9400
Sydney
07 3113 3000
Brisbane
02 6243 9400
Adelaide
08 8334 3000
Perth
07 4772 2745
08 6169 1000

PRELIMINARY PLAN
FOR DISCUSSION PURPOSES
ONLY SUBJECT TO CHANGE
WITHOUT NOTIFICATION

DESIGNED
C.YOU

APPROVED BY
D.CHOI

DESIGN CHECK
D.CHOI

DATE ISSUED
11 SEPTEMBER 2018

SCALE
A3

CAD FILE NO.
N139961-01-P3.dgn