


Access Strategy Site Plan

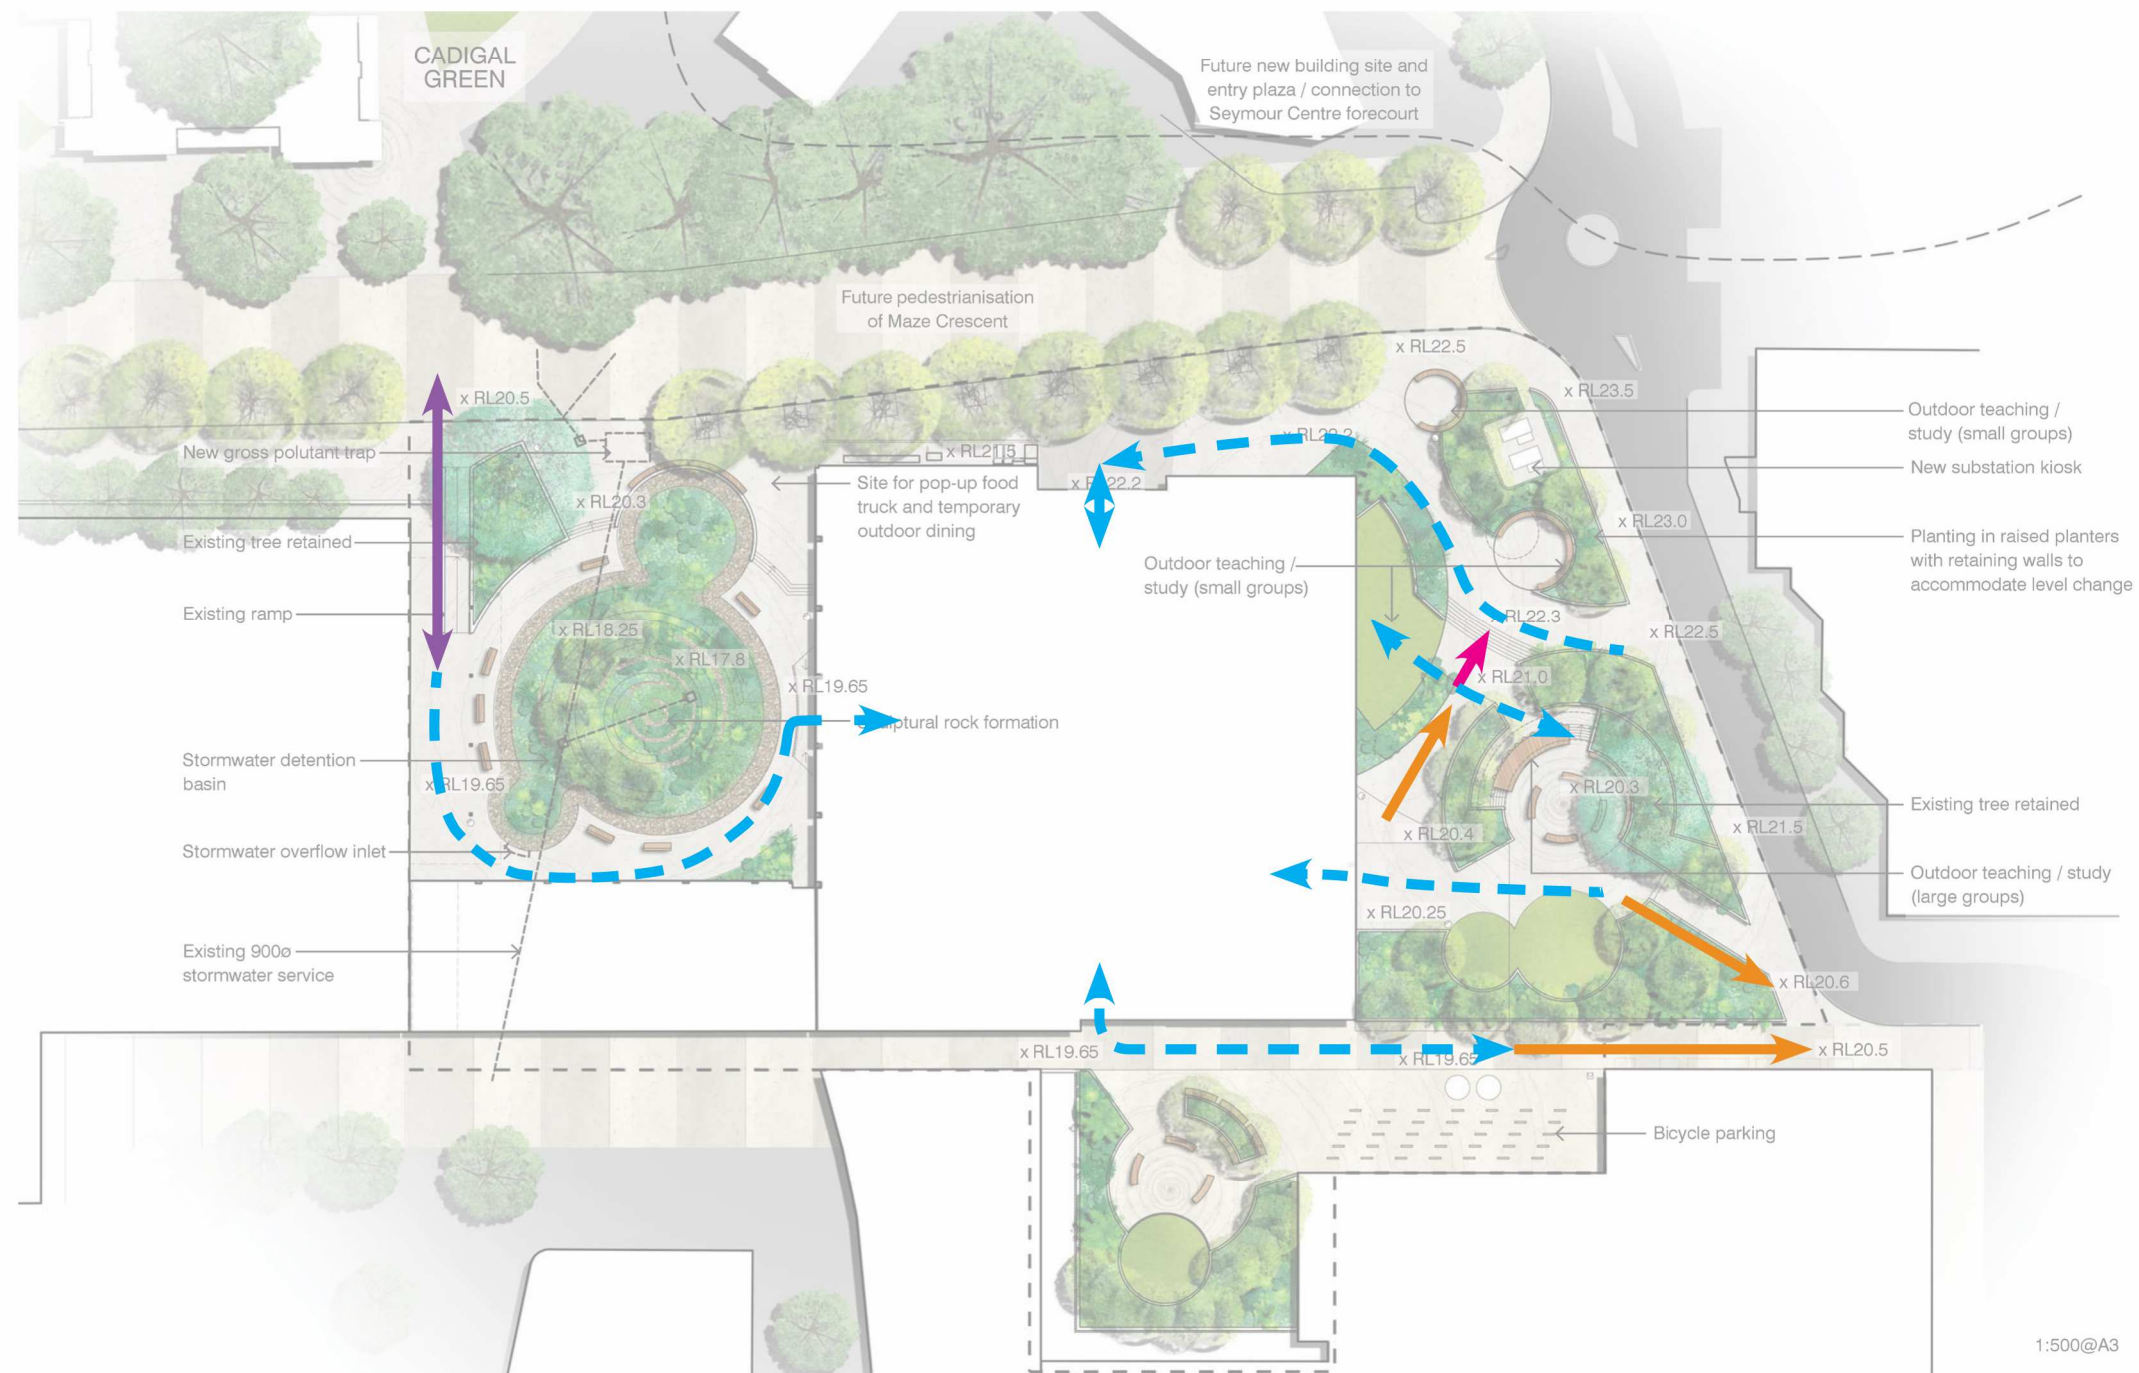

LEGEND


1428 Stair

1428 Ramp

1428 Walkway


Level


Access Strategy - Level 02

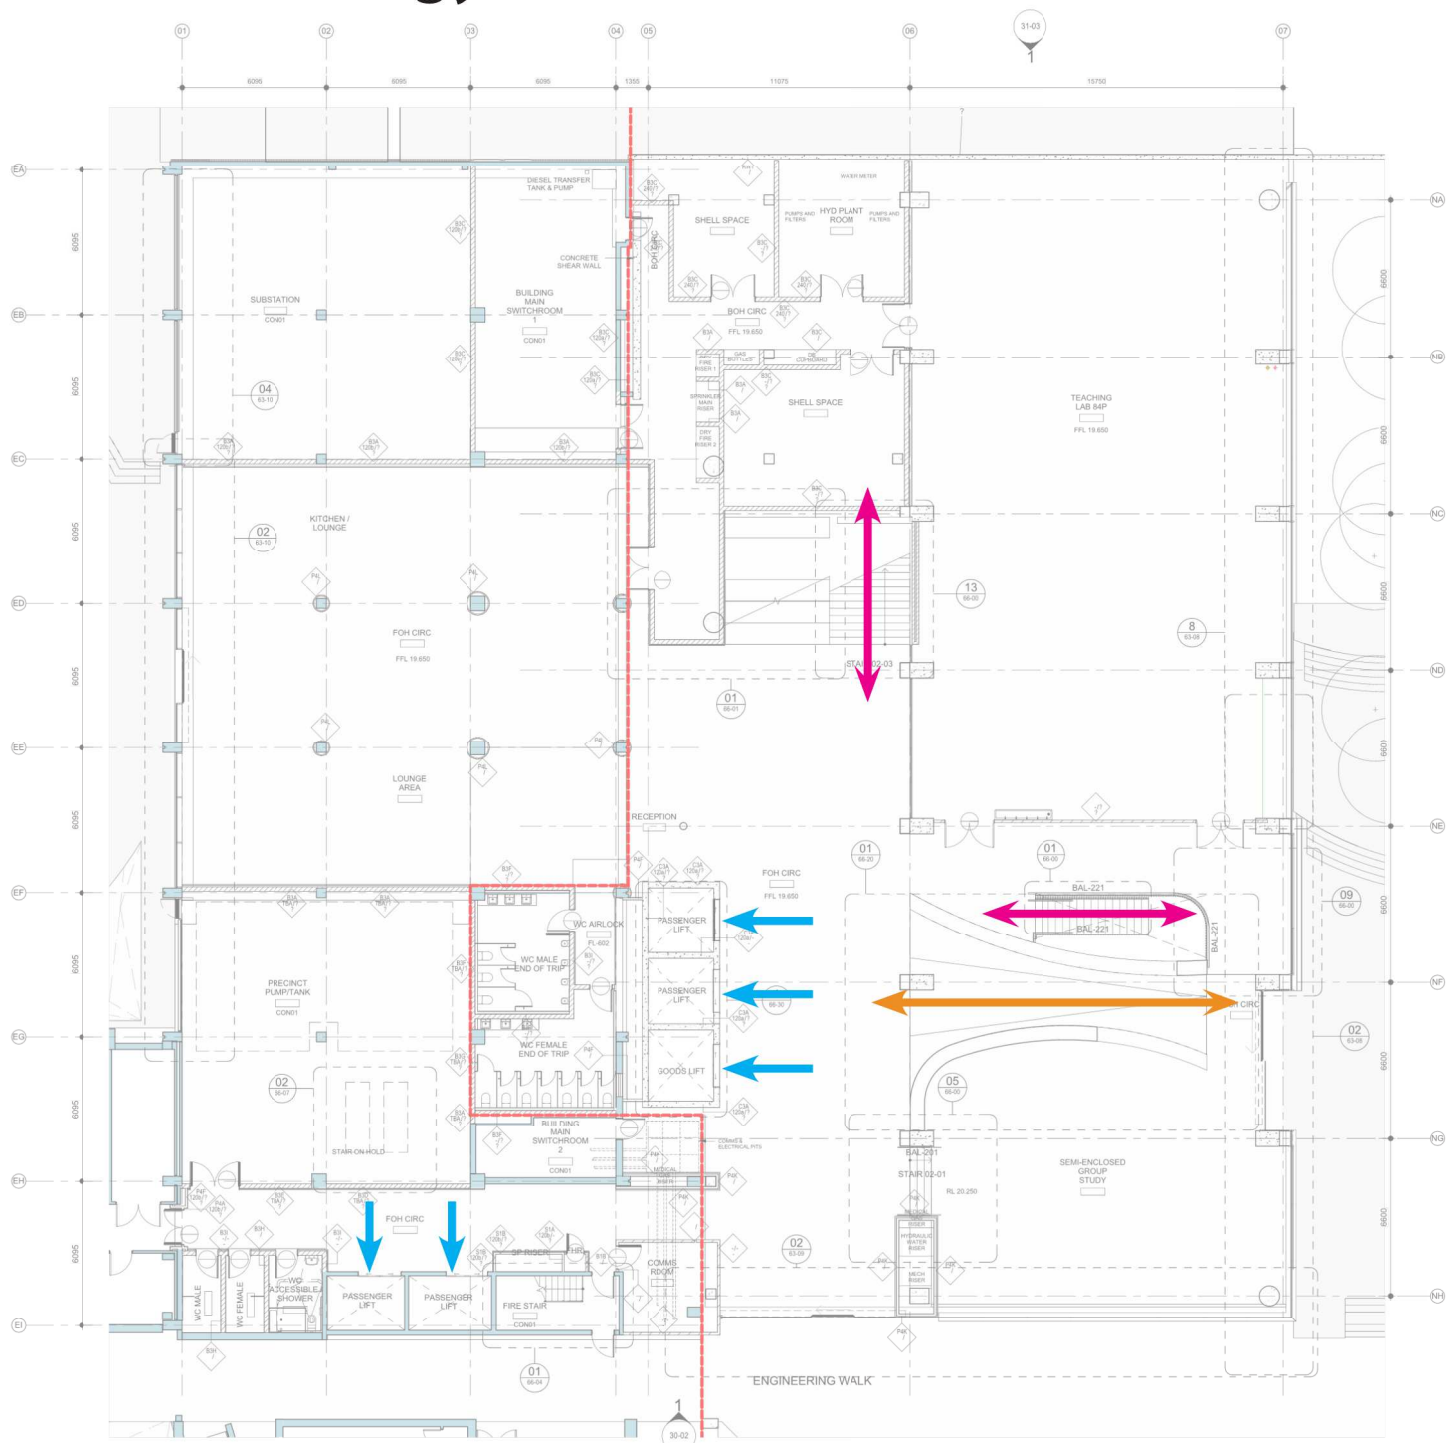

LEGEND


 1428 Stair

 1428 Ramp


 1428 Walkway

 Lift Access

Access Strategy - Level 03

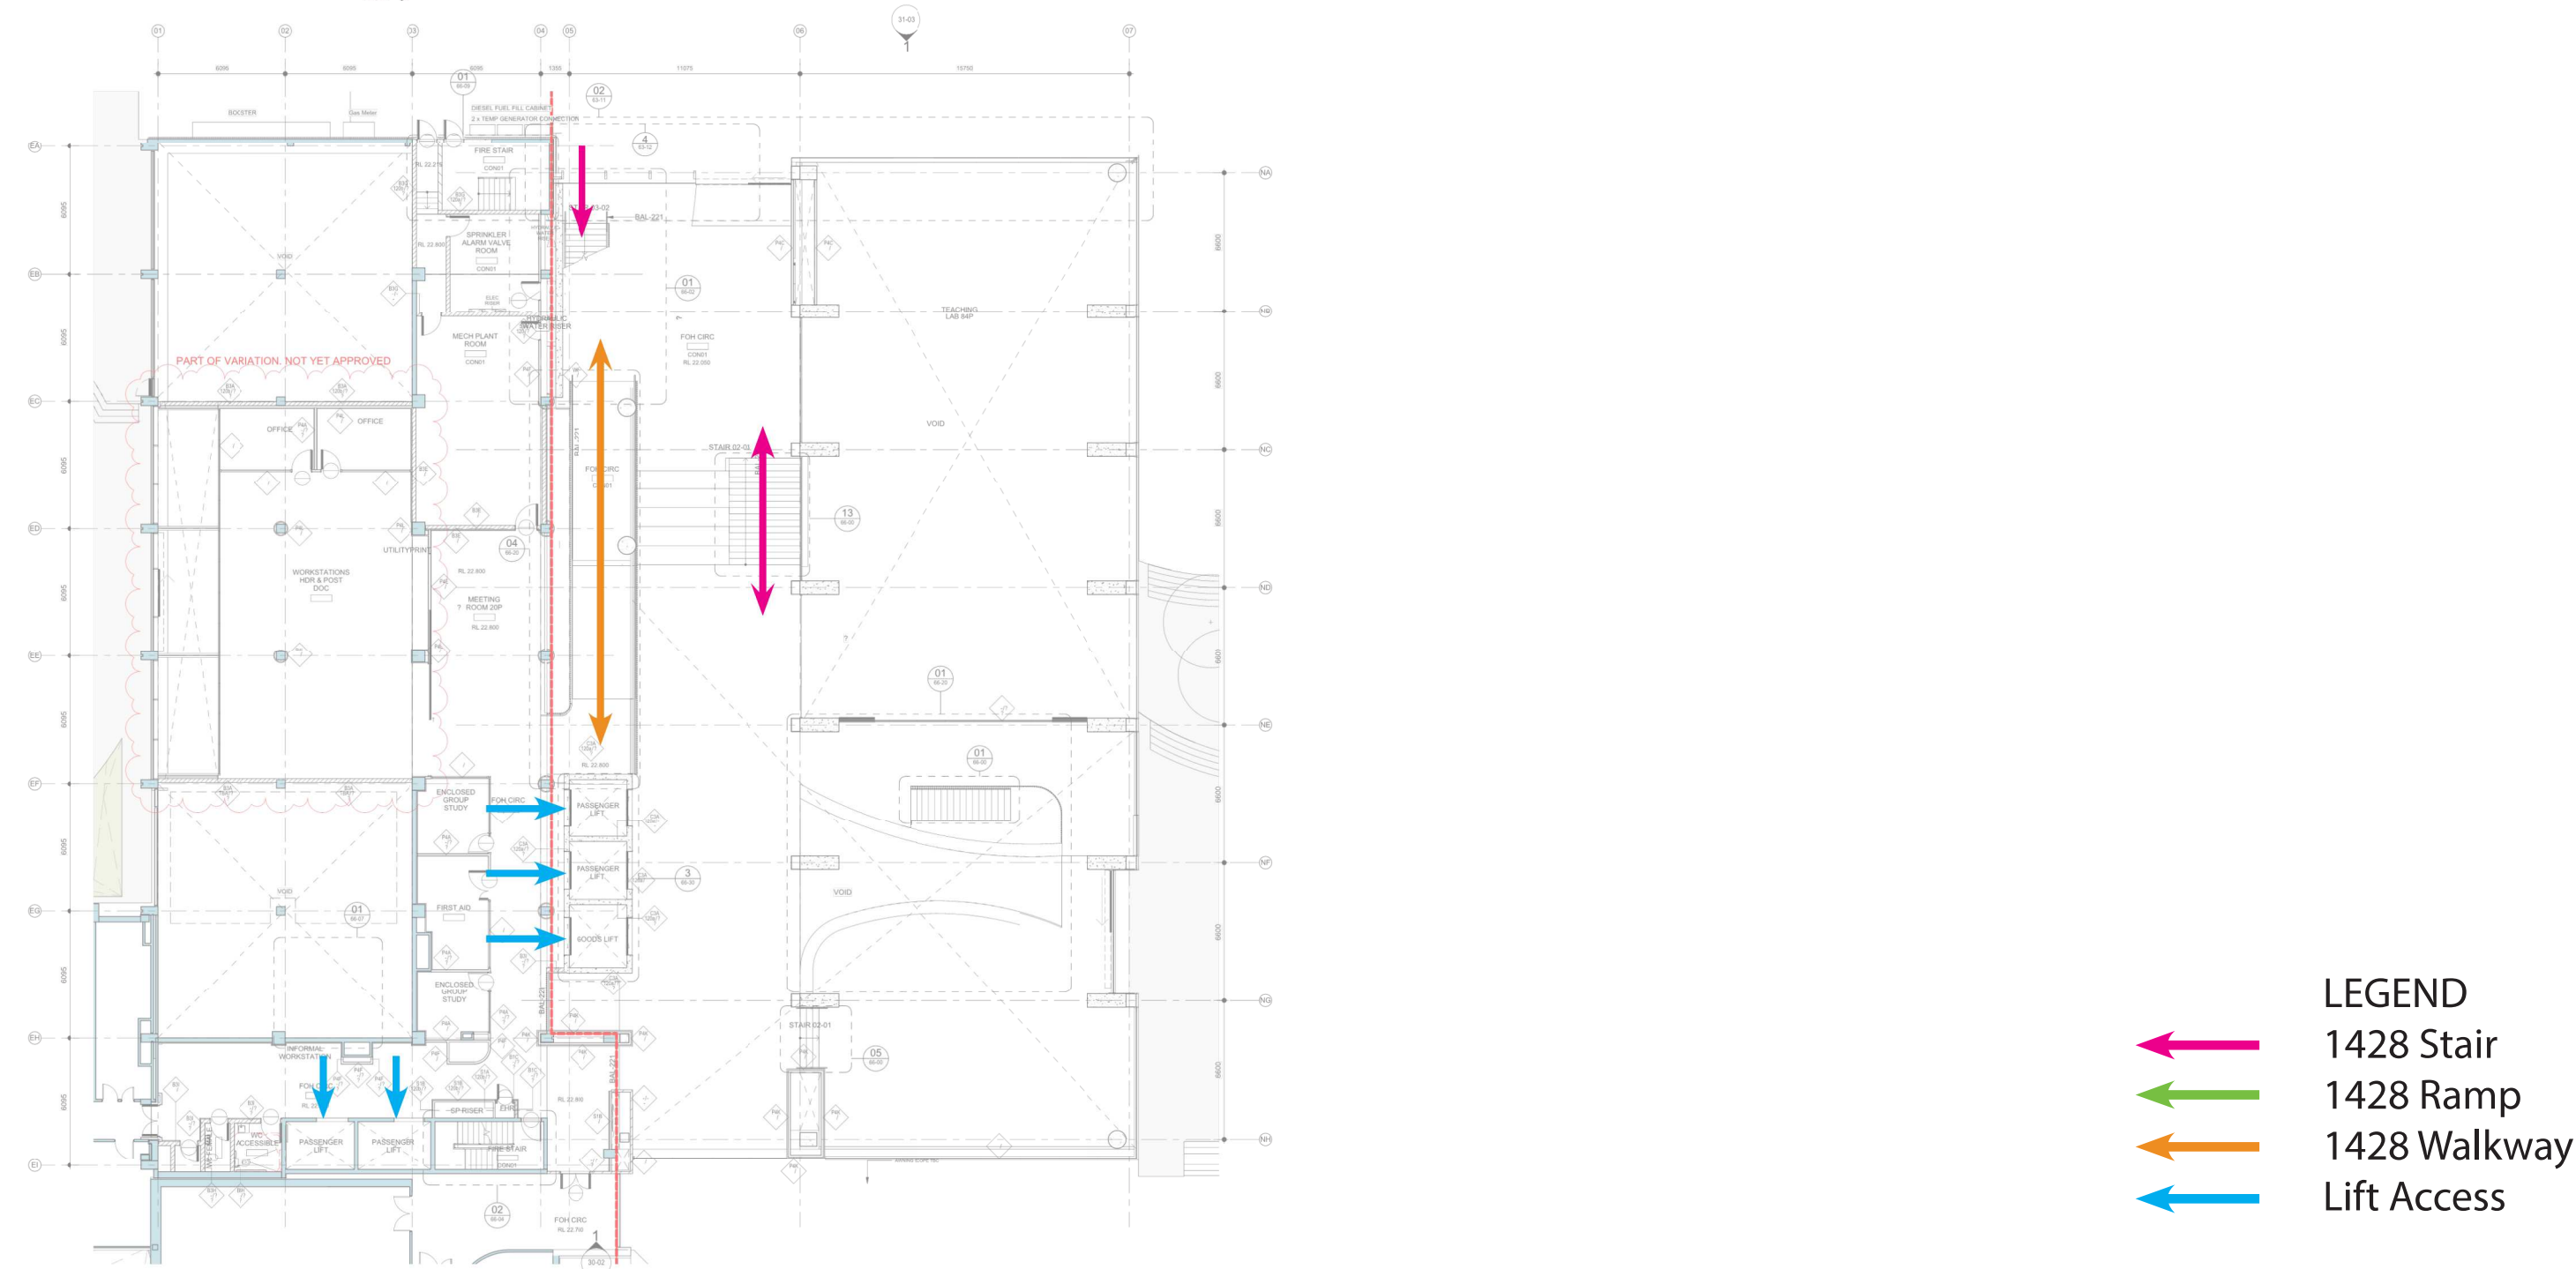

Access Strategy - Level 04

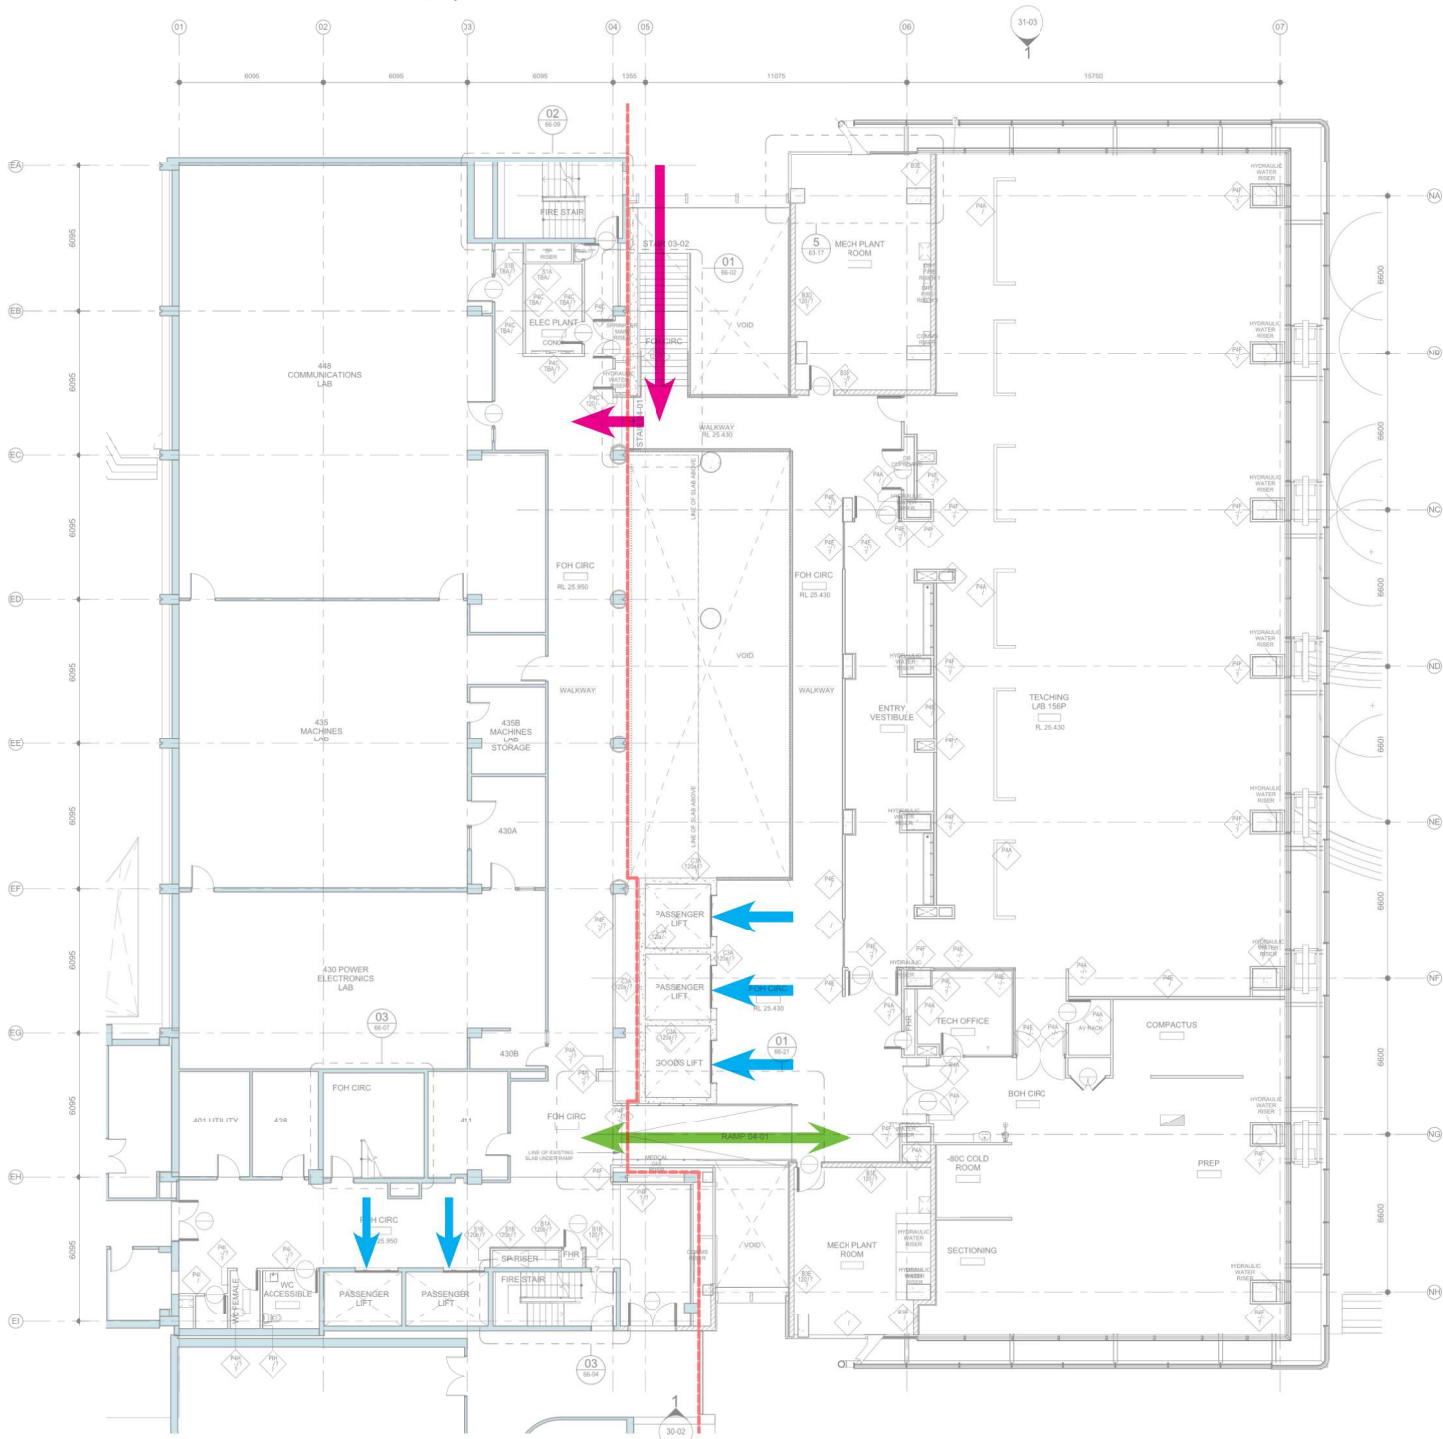

- LEGEND
- 1428 Stair
 - 1428 Ramp
 - 1428 Walkway
 - Lift Access

Access Strategy - Level 05



LEGEND


1428 Stair

1428 Ramp

1428 Walkway

Lift Access


Access Strategy - Level 06

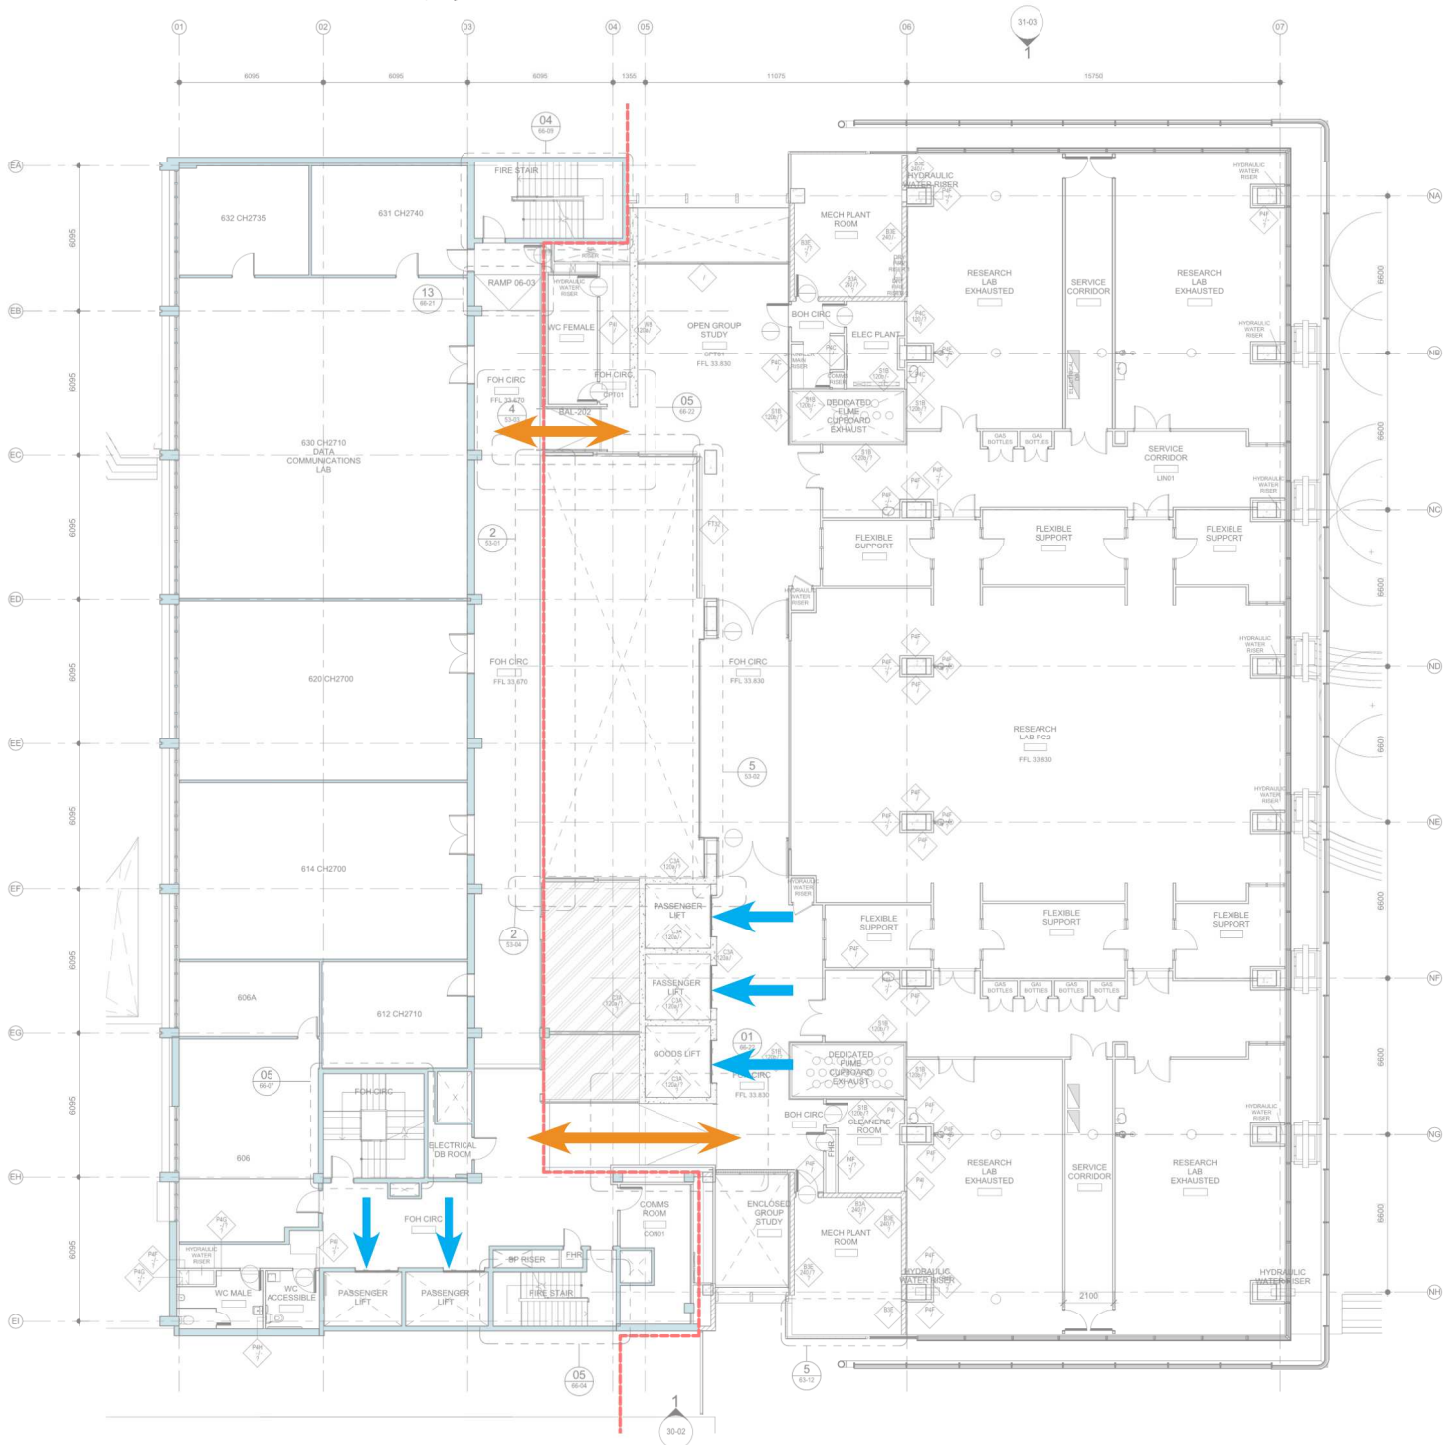

LEGEND

- 1428 Stair
- 1428 Ramp
- 1428 Walkway
- Lift Access

Access Strategy - Level 07

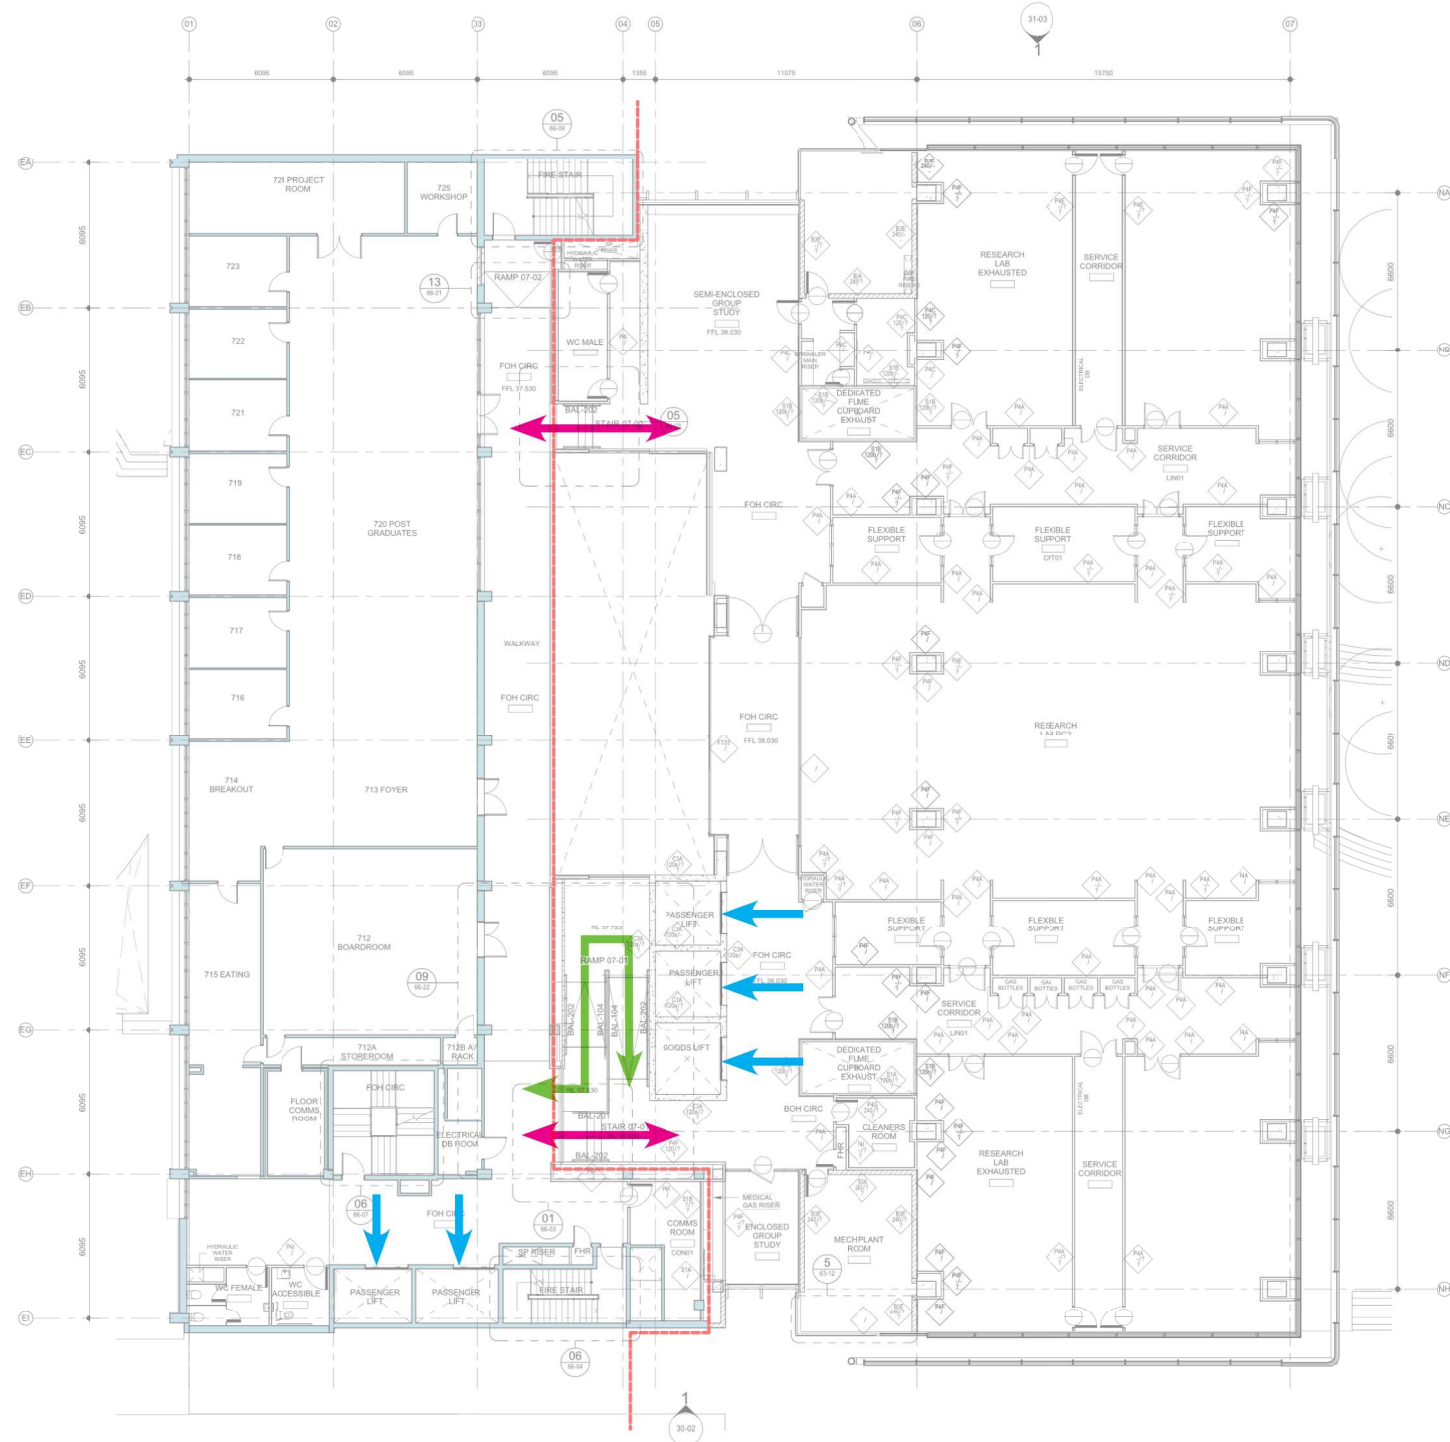

LEGEND


1428 Stair

1428 Ramp

1428 Walkway

Lift Access

Access Strategy - Level 08

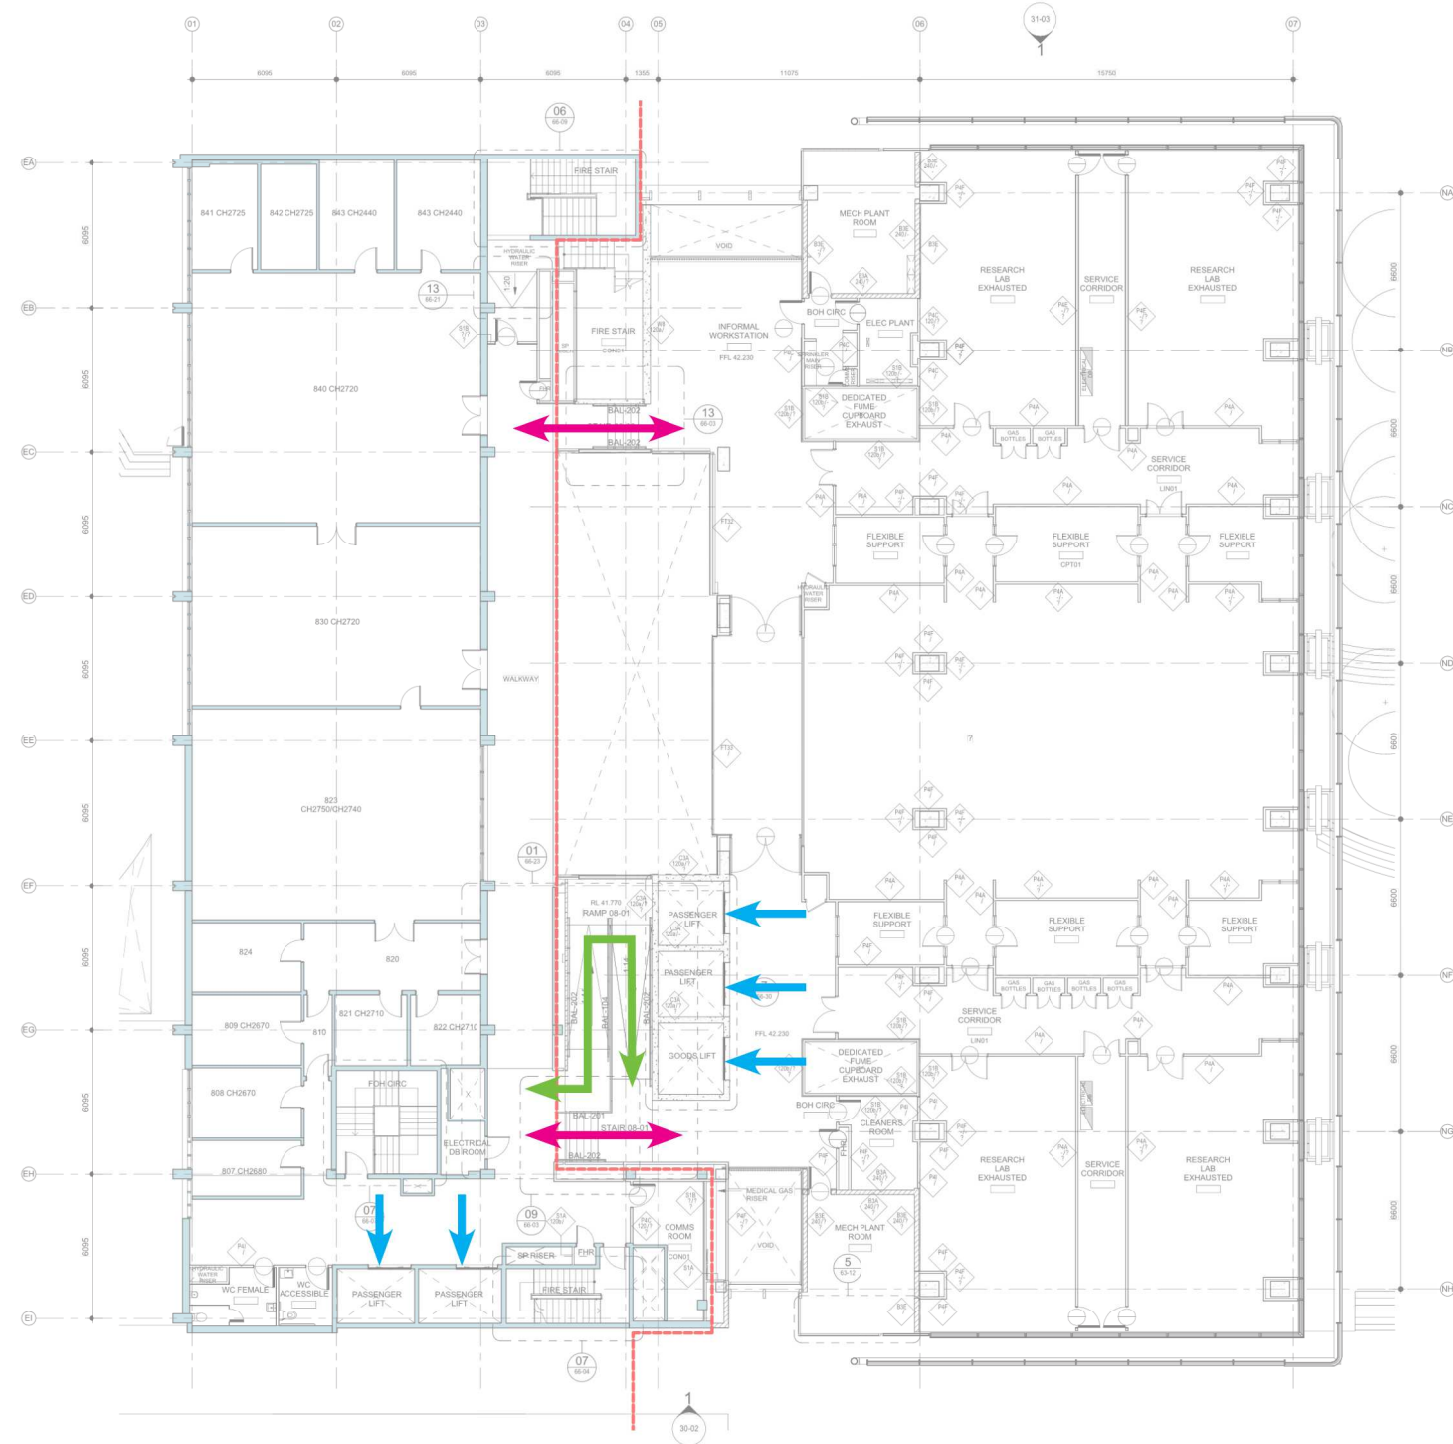

LEGEND


1428 Stair

1428 Ramp

1428 Walkway

Lift Access

Access Strategy - Level 09

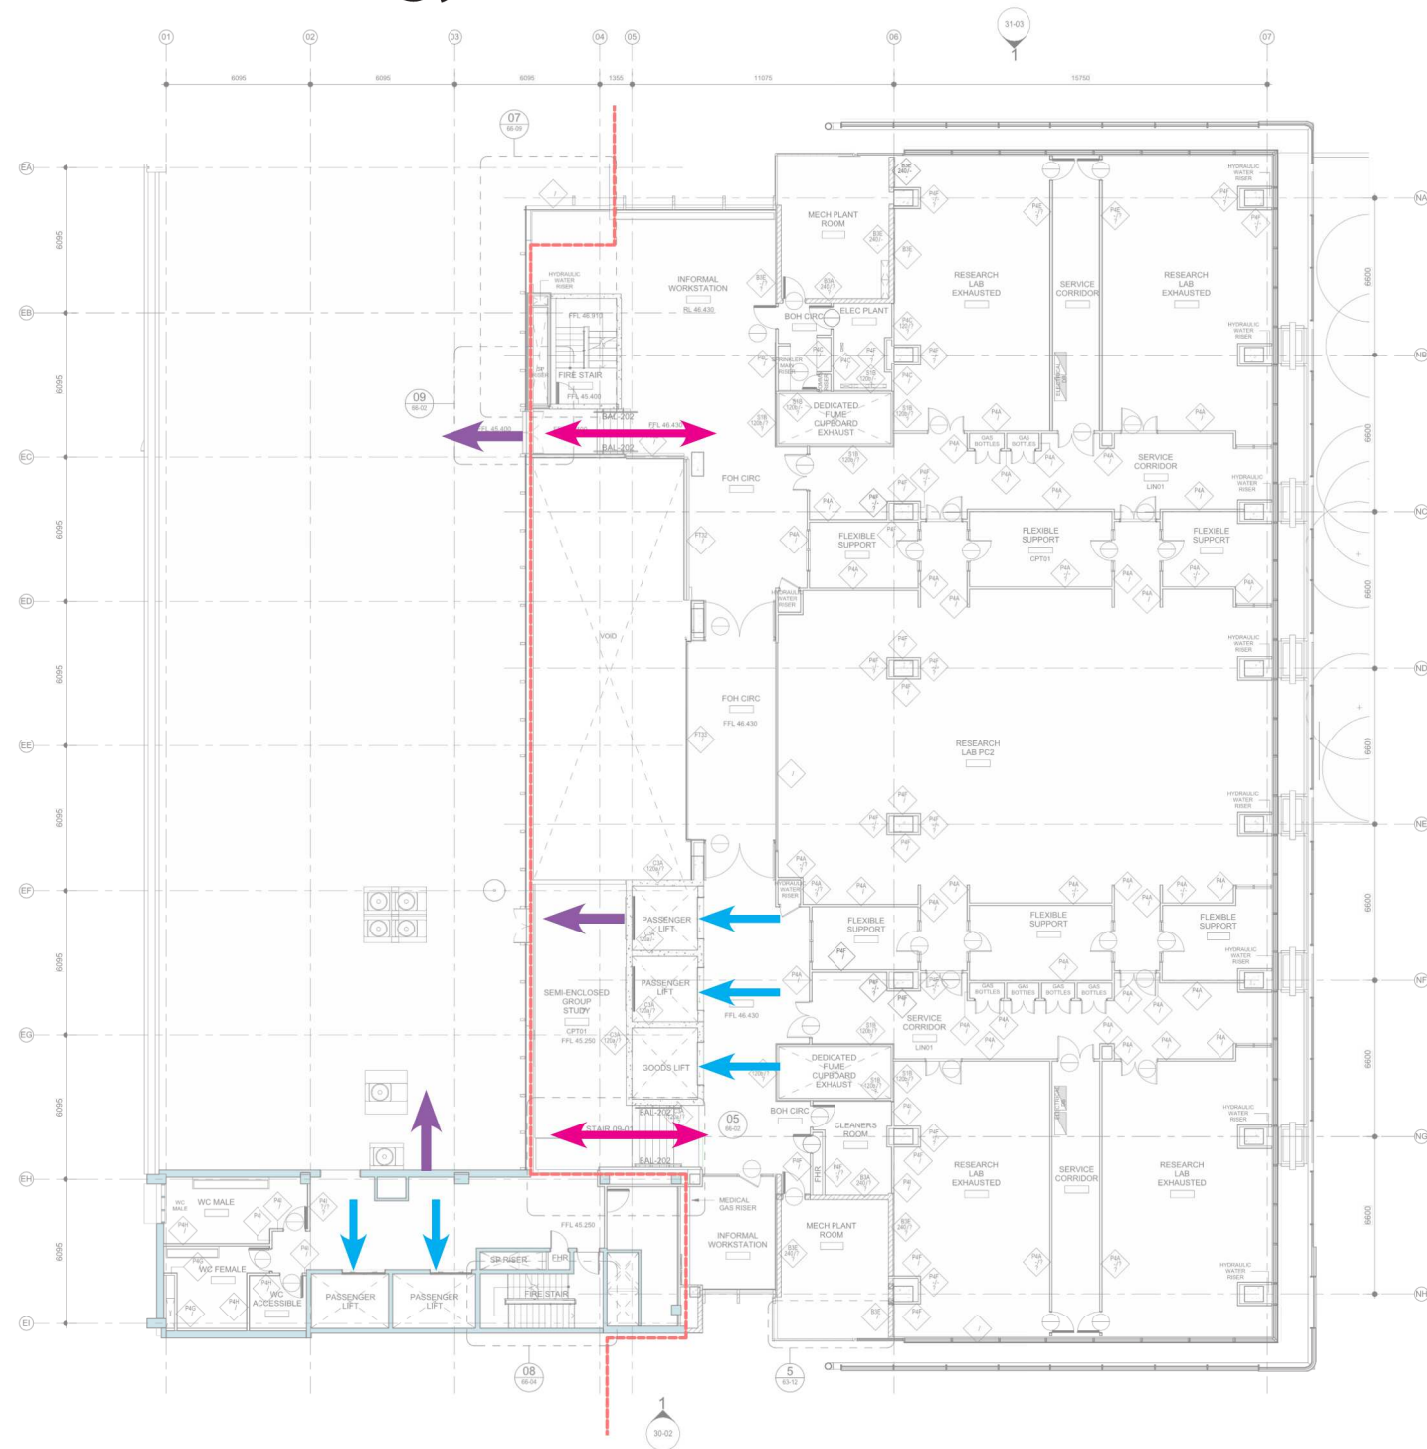

LEGEND

1428 Stair

1428 Ramp

1428 Walkway

Lift Access

Future Roof Access