


[illegible]

Project Name	PICTON HIGH SCHOOL REDEVELOPMENT PICTON, NSW 2571
Drawing Title	ARGYLE STREET TRAFFIC CONTROL DEVICE SKETCH PLAN

FOR INFORMATION			
Designed	BF	Project Director Approved	Date North
Drawn	BF		
Scale	1:250	Project Ref	Drawing No
Date	11.10.18	20 21888 01	SK108
Sheet	A1		A

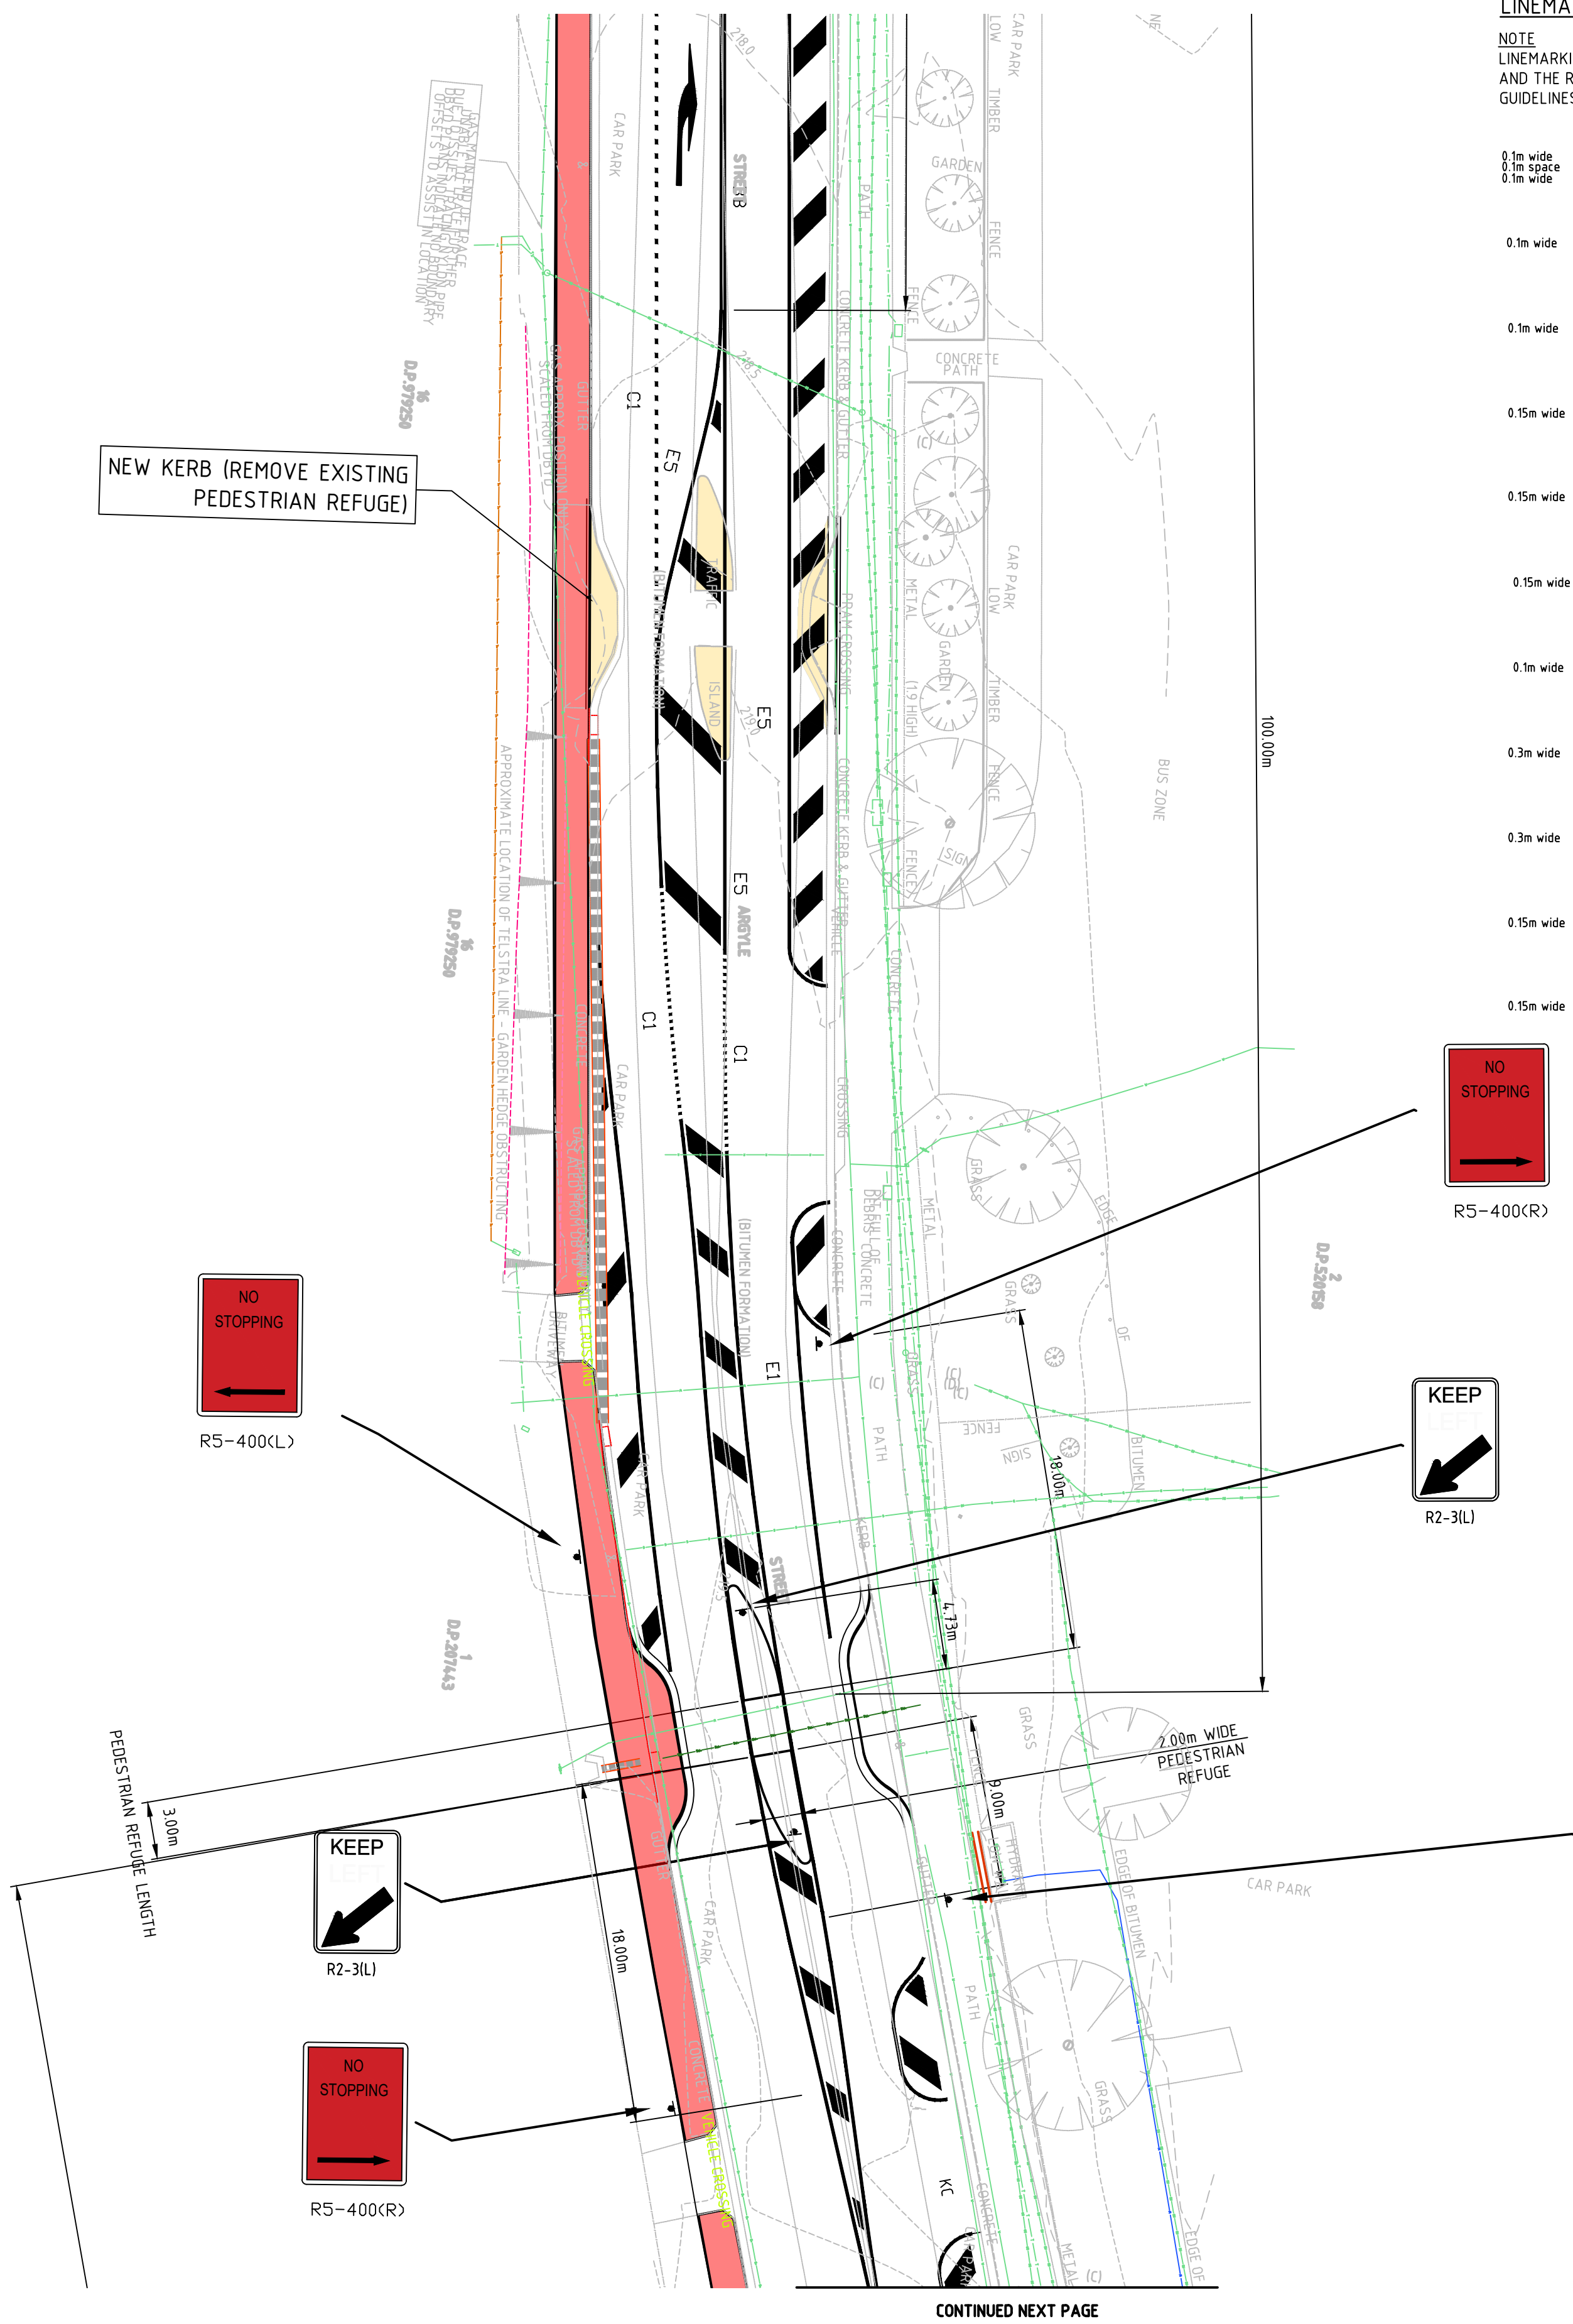