





Legend:

- Existing Building - No works
- Proposed New building works
- Existing Building to be refurbished
- Proposed Walls
- Existing walls and structure
- Outline of Existing Building
- Pedestrian
- Vehicle
- Wind

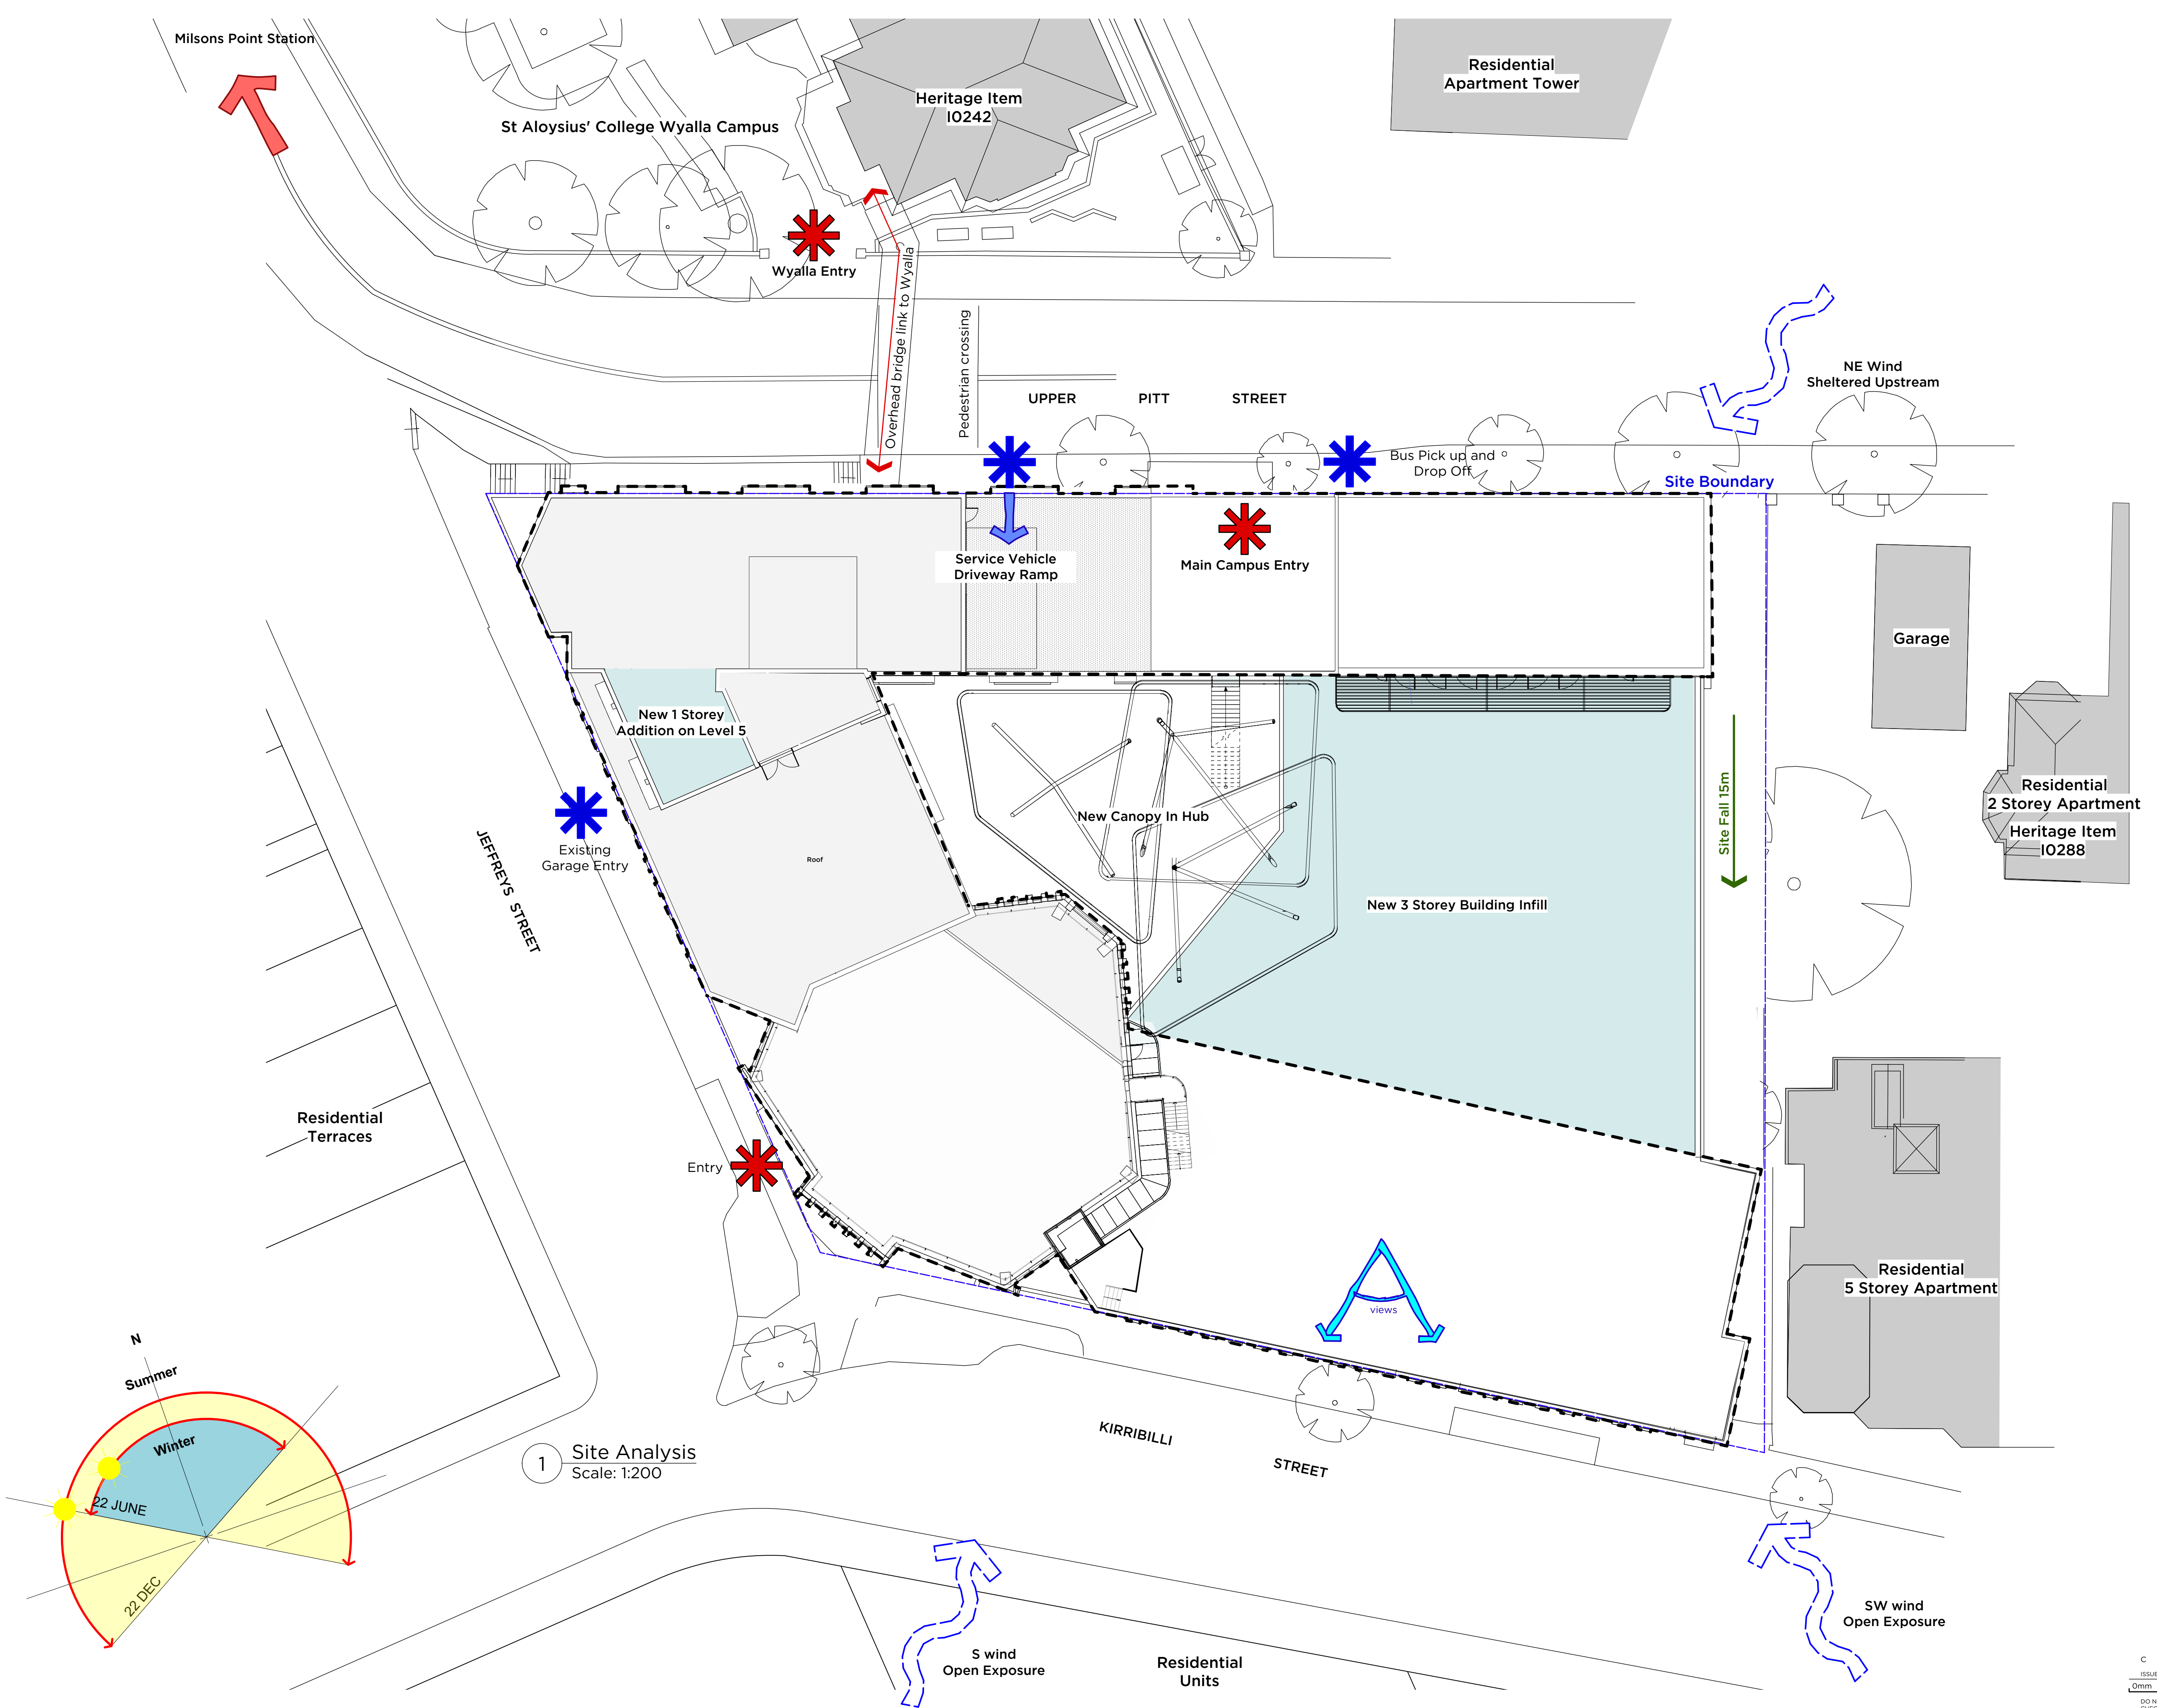

1 Site Analysis  
Scale: 1:200

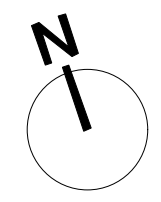

C	9/4/18	SSDA Submission	PROJECT #	2670
ISSUE	DATE	REVISION	CLIENT	St Aloysius' College
DWG	Upper Pitt St - Site Analysis	DAU010	PROJECT #	2670
CLIENT REF & CONTACT	DATE: Feb 2018	DRAWN: AL	REVISION	C
St Aloysius' College	SCALE: 1:200 (A1)	CHWD	77	