





Legend:

- Site Boundary
- Existing Building - No works
- Proposed New building works
- Existing Building to be refurbished
- Proposed Walls
- Existing walls and structure

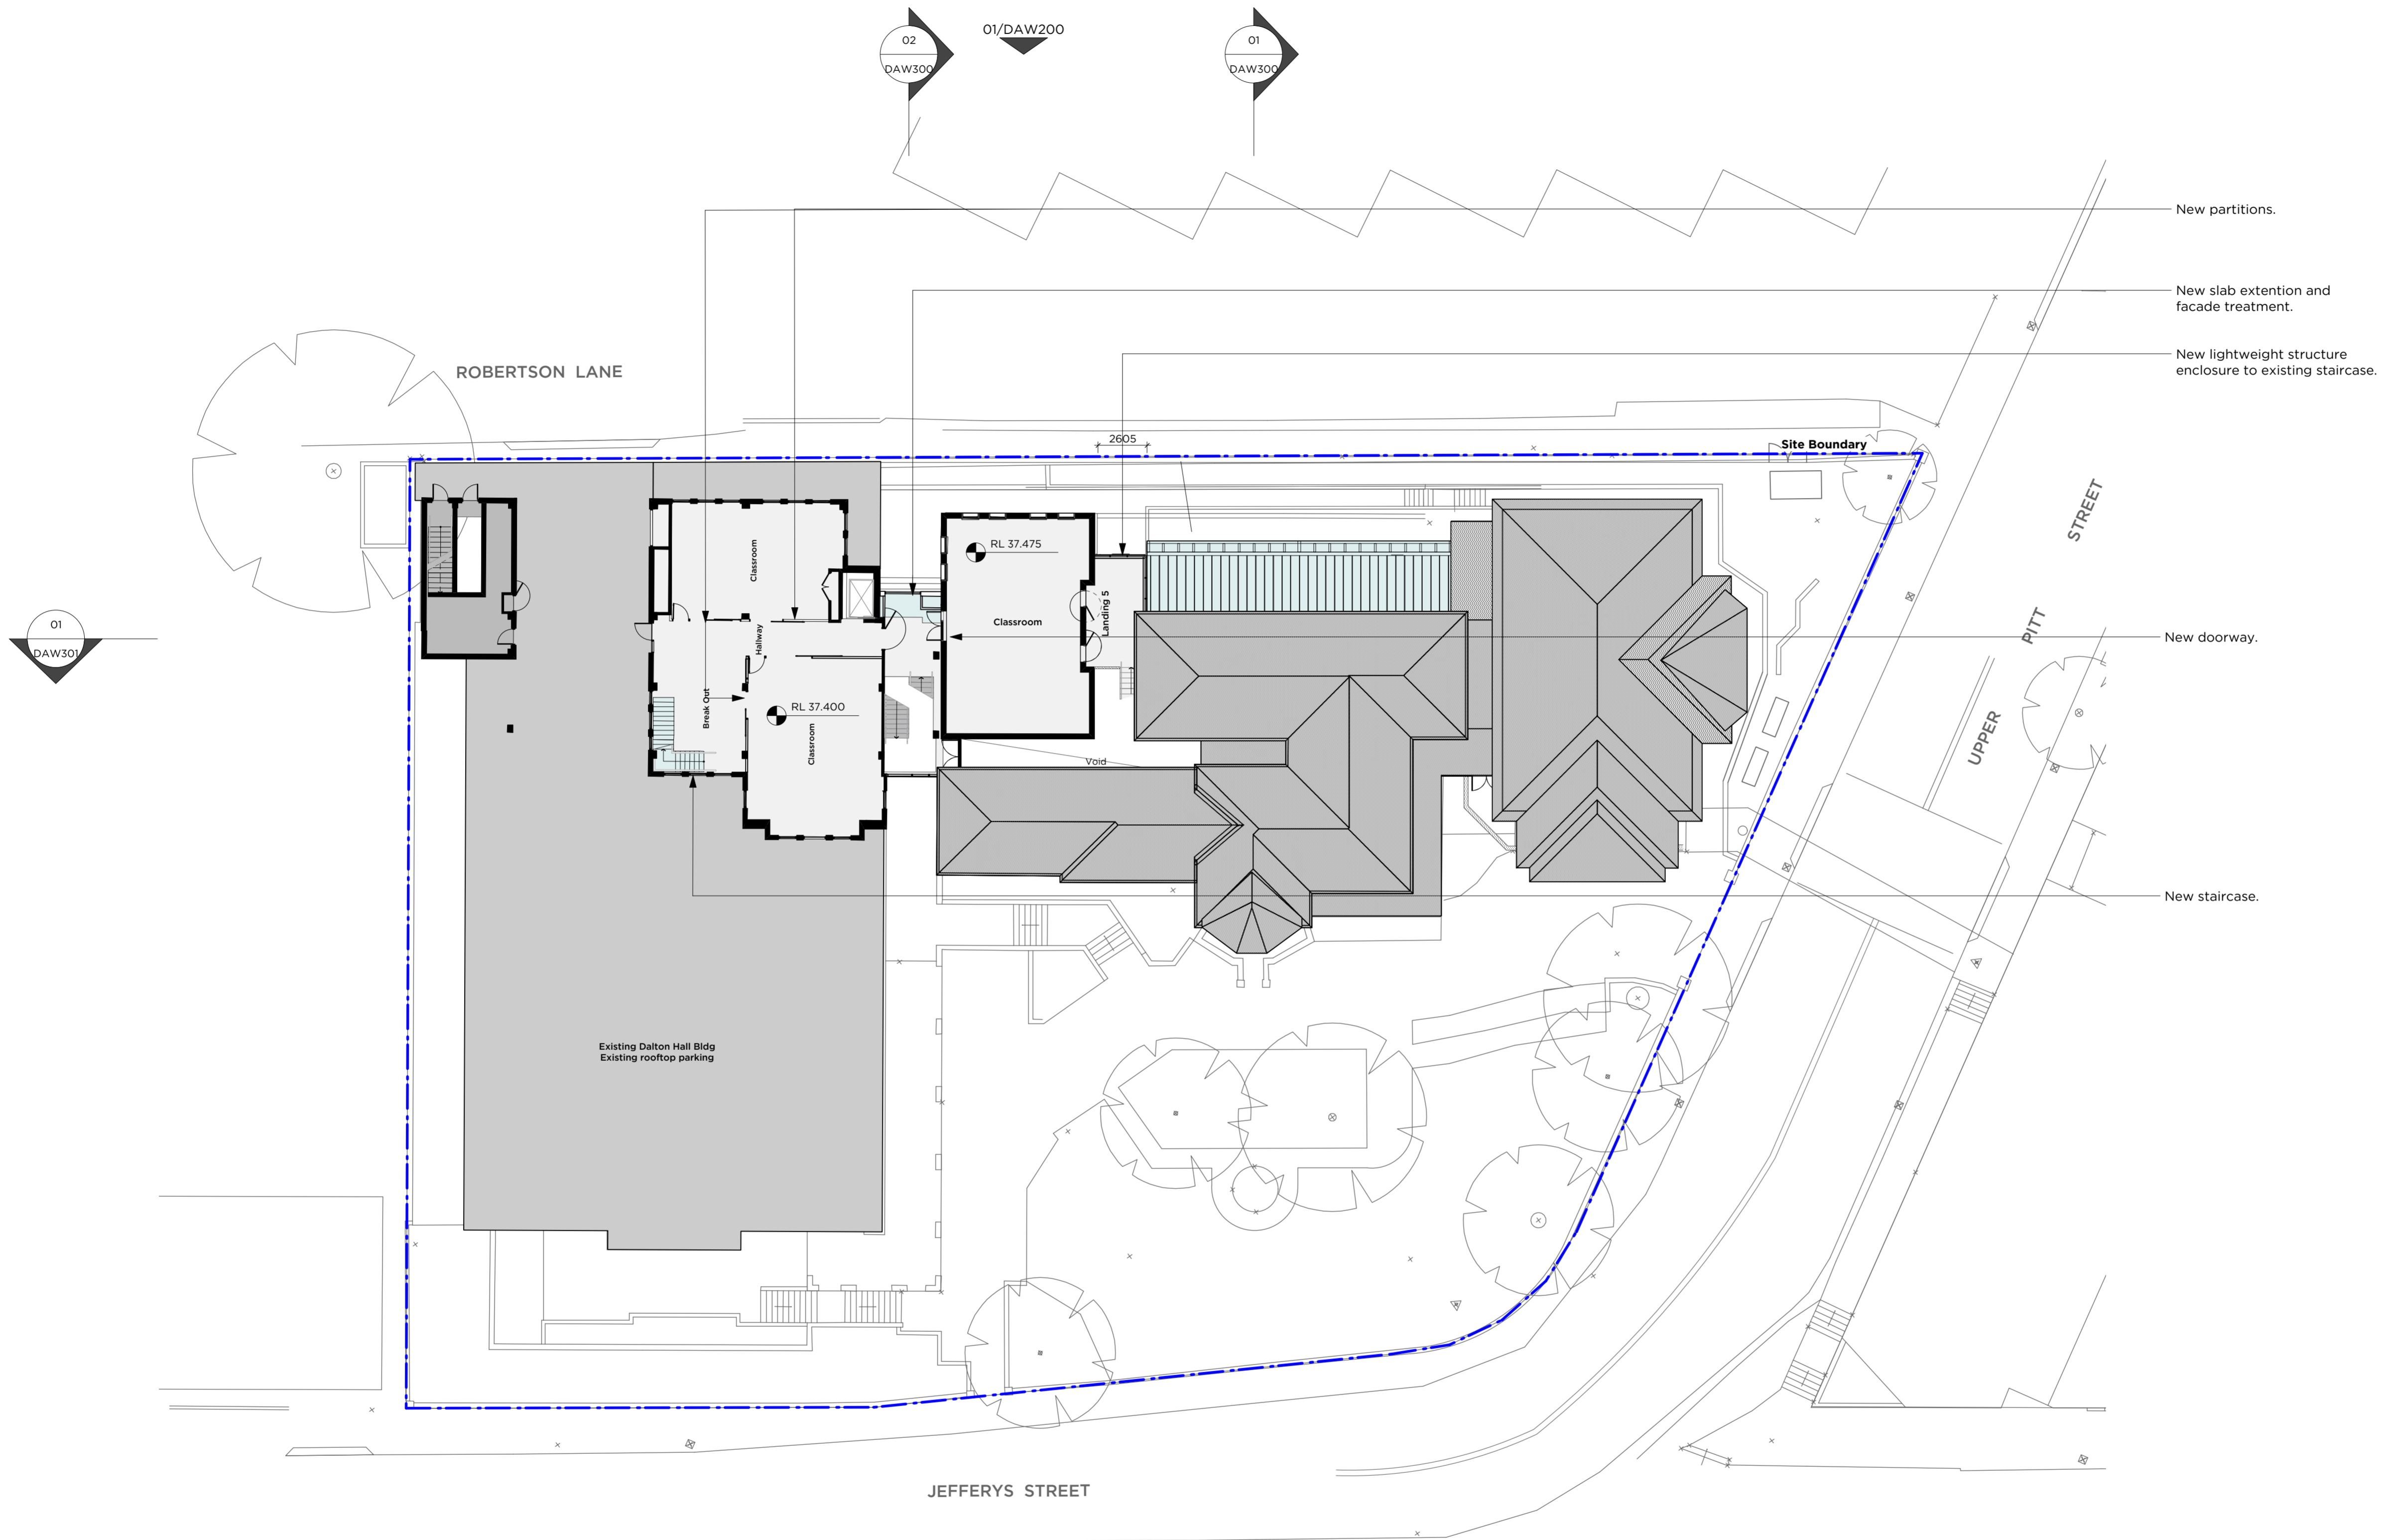

1 Plan - LV3
Scale: 1:200

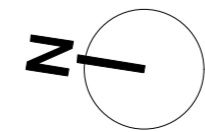

C	9/4/18	SSDA Submission
ISSUE	DATE	REVISION
0mm 50mm 100mm		
DO NOT SCALE FROM DRAWING. USE FIGURED DIMENSIONS ONLY. CHECK ALL DIMENSIONS ON SITE BEFORE MANUFACTURE OR CONSTRUCTION.		
PROJECT	St Aloysius' College SSDA	PROJECT # 2670
CLIENT	St Aloysius' College	DWG #
DWG	Wyalla - Plan - LV3	DAW123
CLIENT REF & CONTACT	DATE Feb 2018 DRAWN SC	REVISION
St Aloysius' College	SCALE 1:200@A1 CHWD AP	C