





Legend:

- Site Boundary
- Existing Building - No works
- Proposed New building works
- Existing Building to be refurbished
- Proposed Walls
- Existing walls and structure

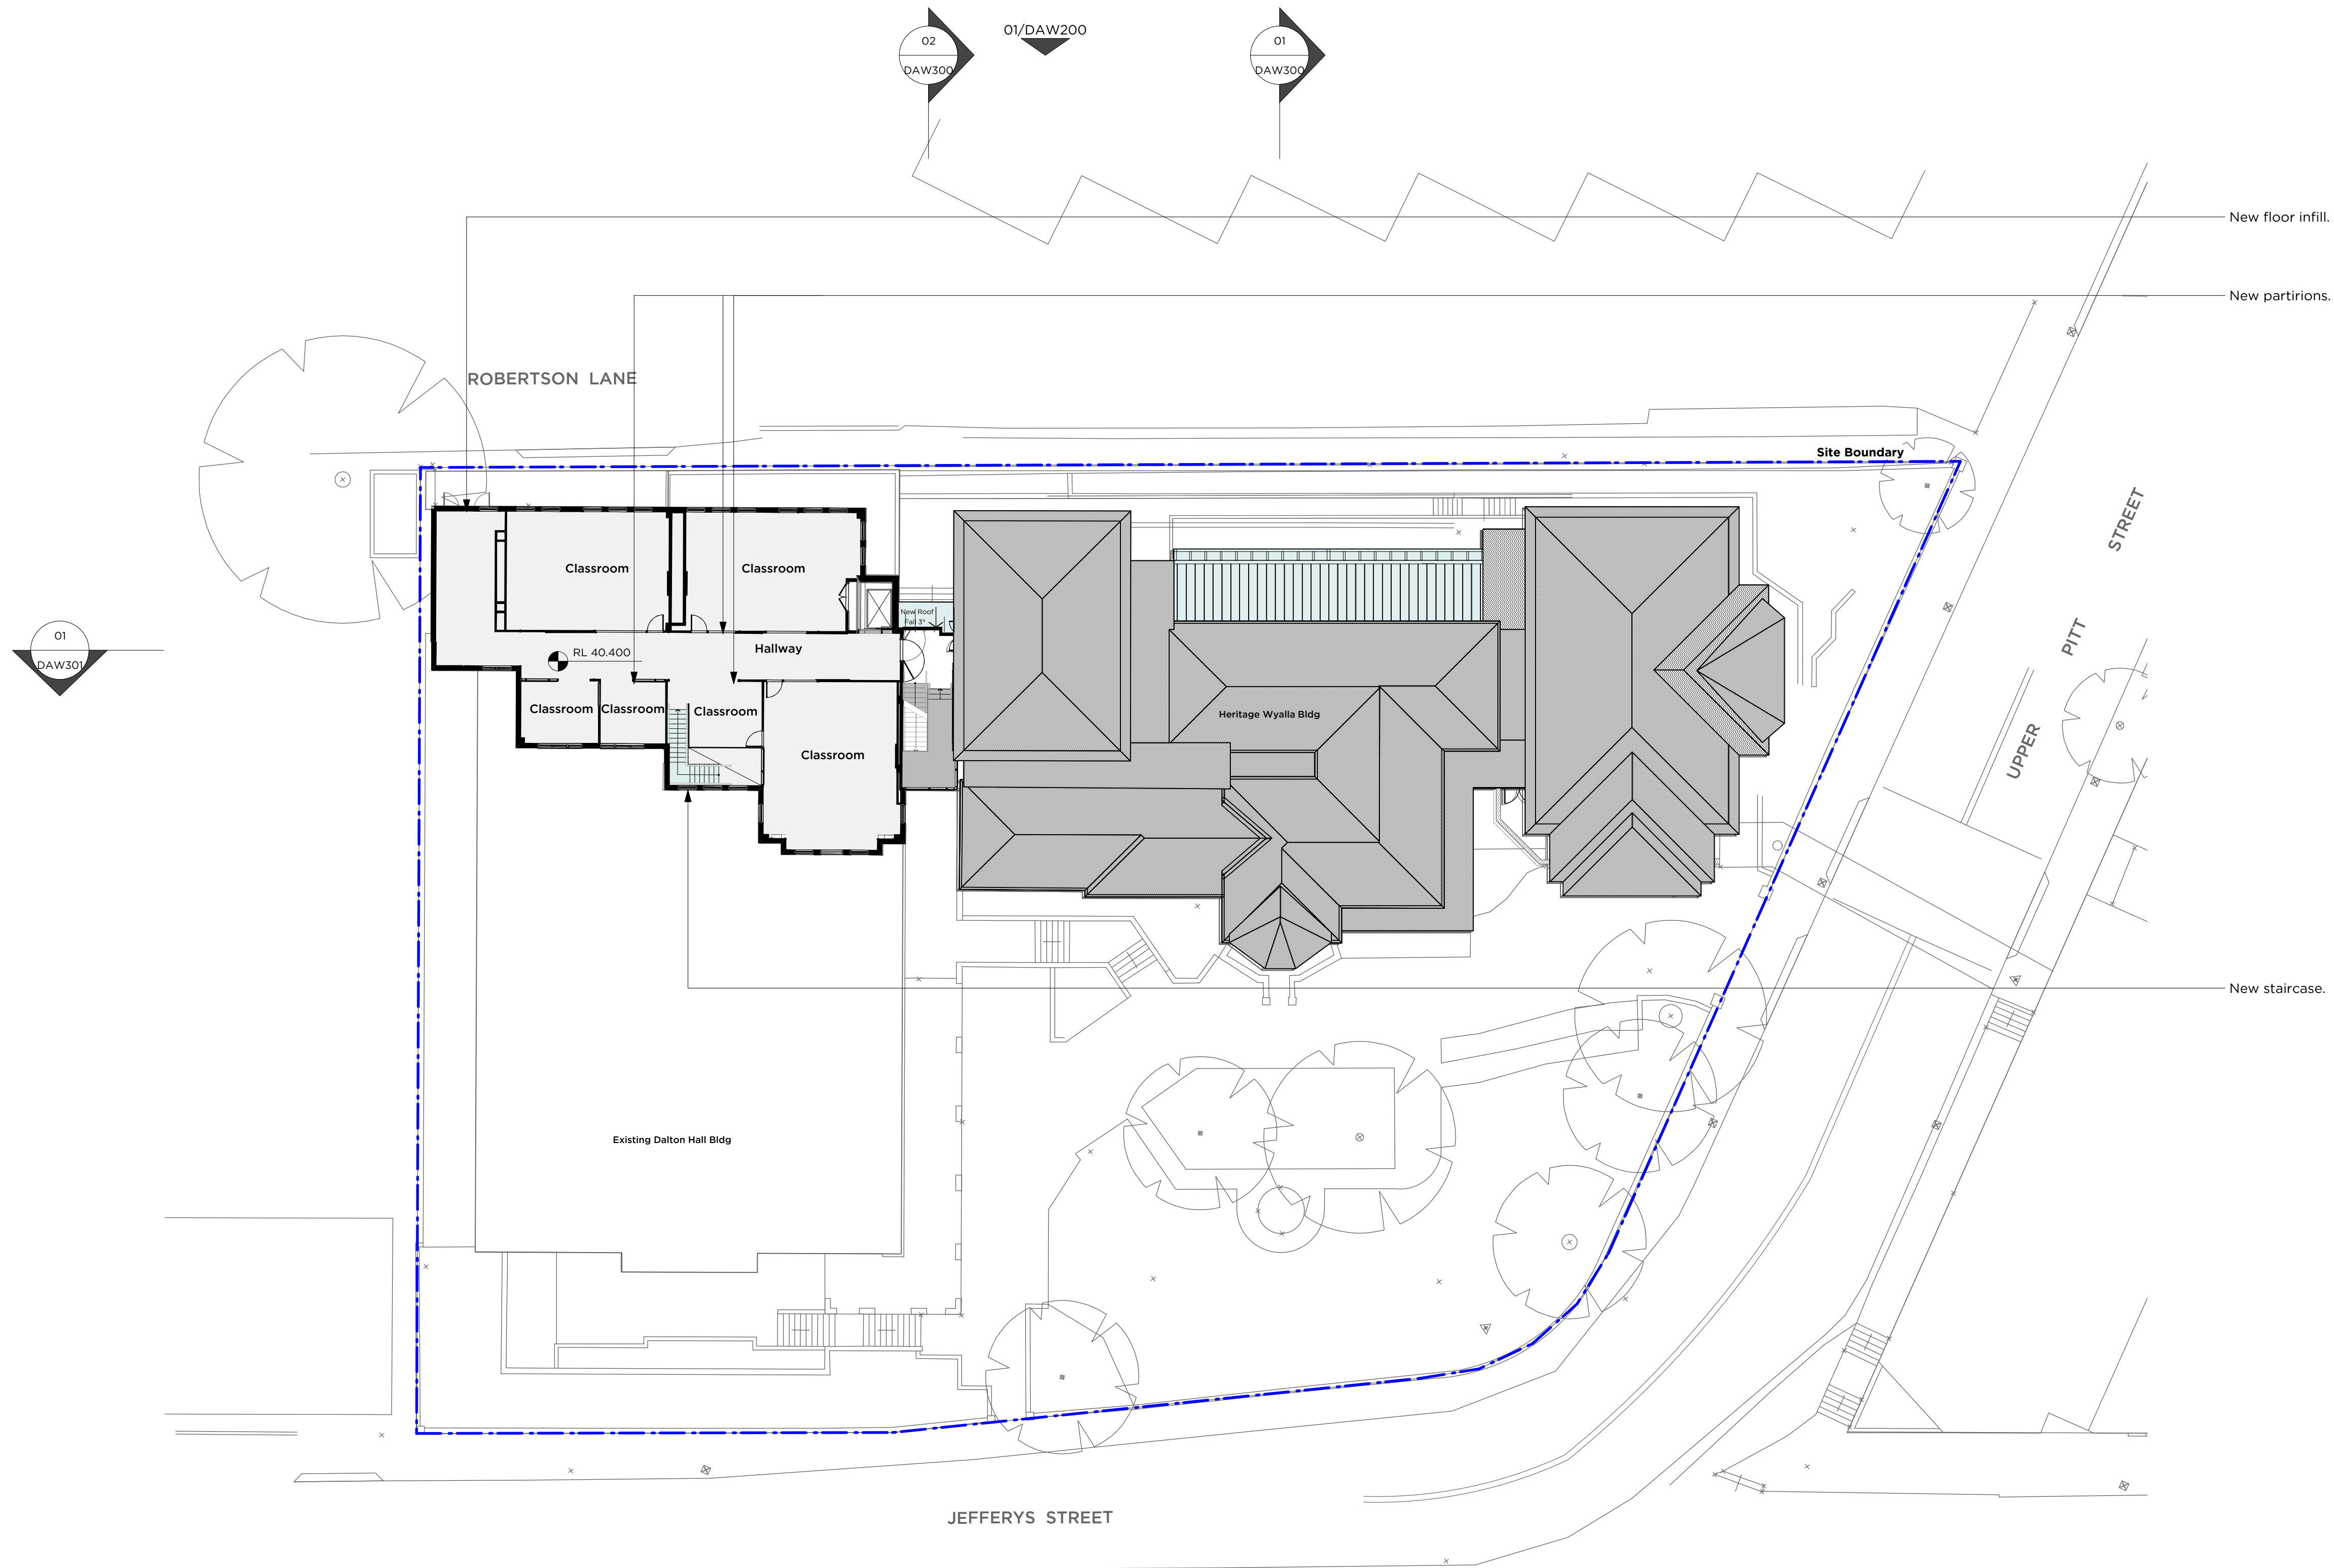

1 Plan - LV4
Scale: 1:200

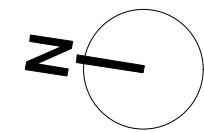

C 9/4/18 SSDA Submission			
ISSUE	DATE	REVISION	
0mm		50mm	100mm
DO NOT SCALE FROM DRAWING. USE FIGURED DIMENSIONS ONLY. CHECK ALL DIMENSIONS ON SITE BEFORE MANUFACTURE OR CONSTRUCTION.			
PROJECT	St. Aloysius' College SSDA		PROJECT # 2670
CLIENT	St. Aloysius' College		DWG #
DWG	Wyalla - Plan - LV4		DAW124
CLIENT REF & CONTACT	DATE Feb 2018	DRAWN SC	REVISION
St. Aloysius' College	SCALE 1:200@A1	CHWD AP	C