



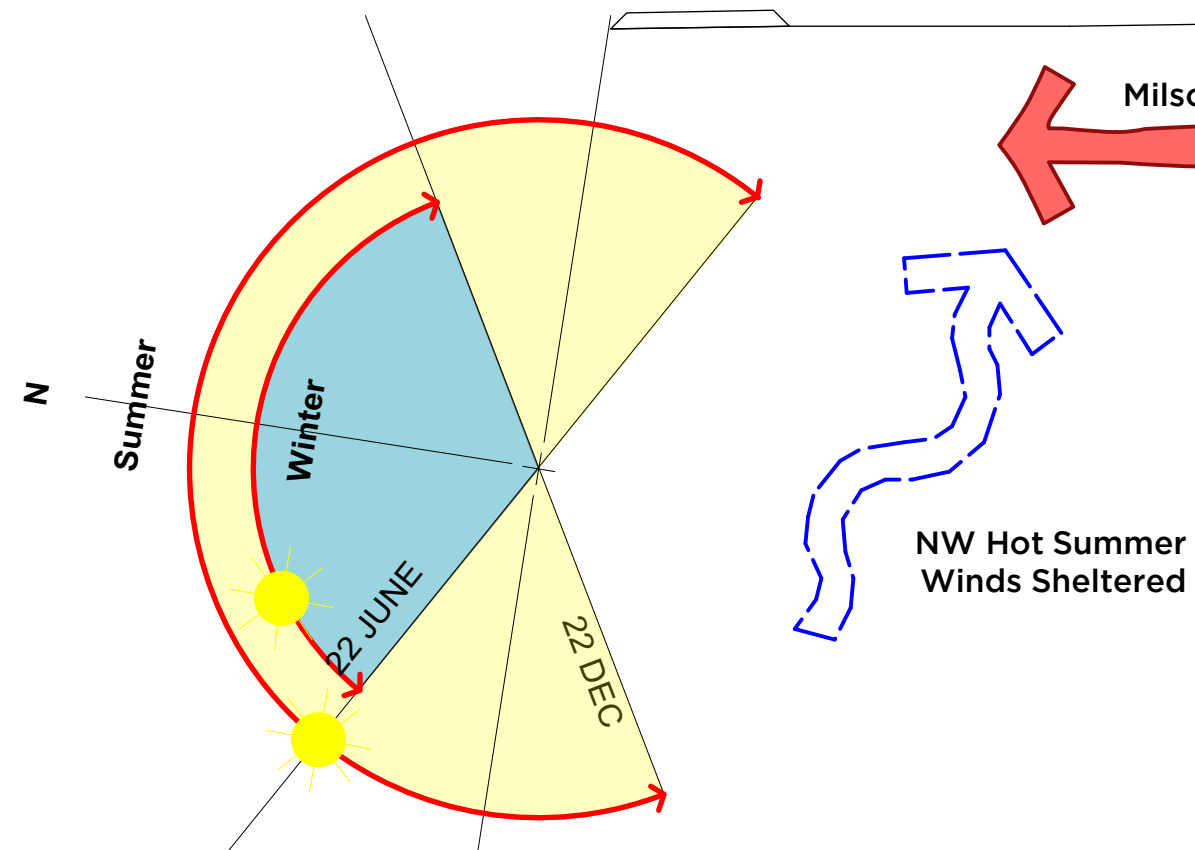

Legend:

- Site Boundary
- Existing Building - No works
- Proposed New building works
- Existing Building to be refurbished
- Proposed Walls
- Existing walls and structure
- Outline of Existing Building
- Pedestrian
- Vehicle
- Wind

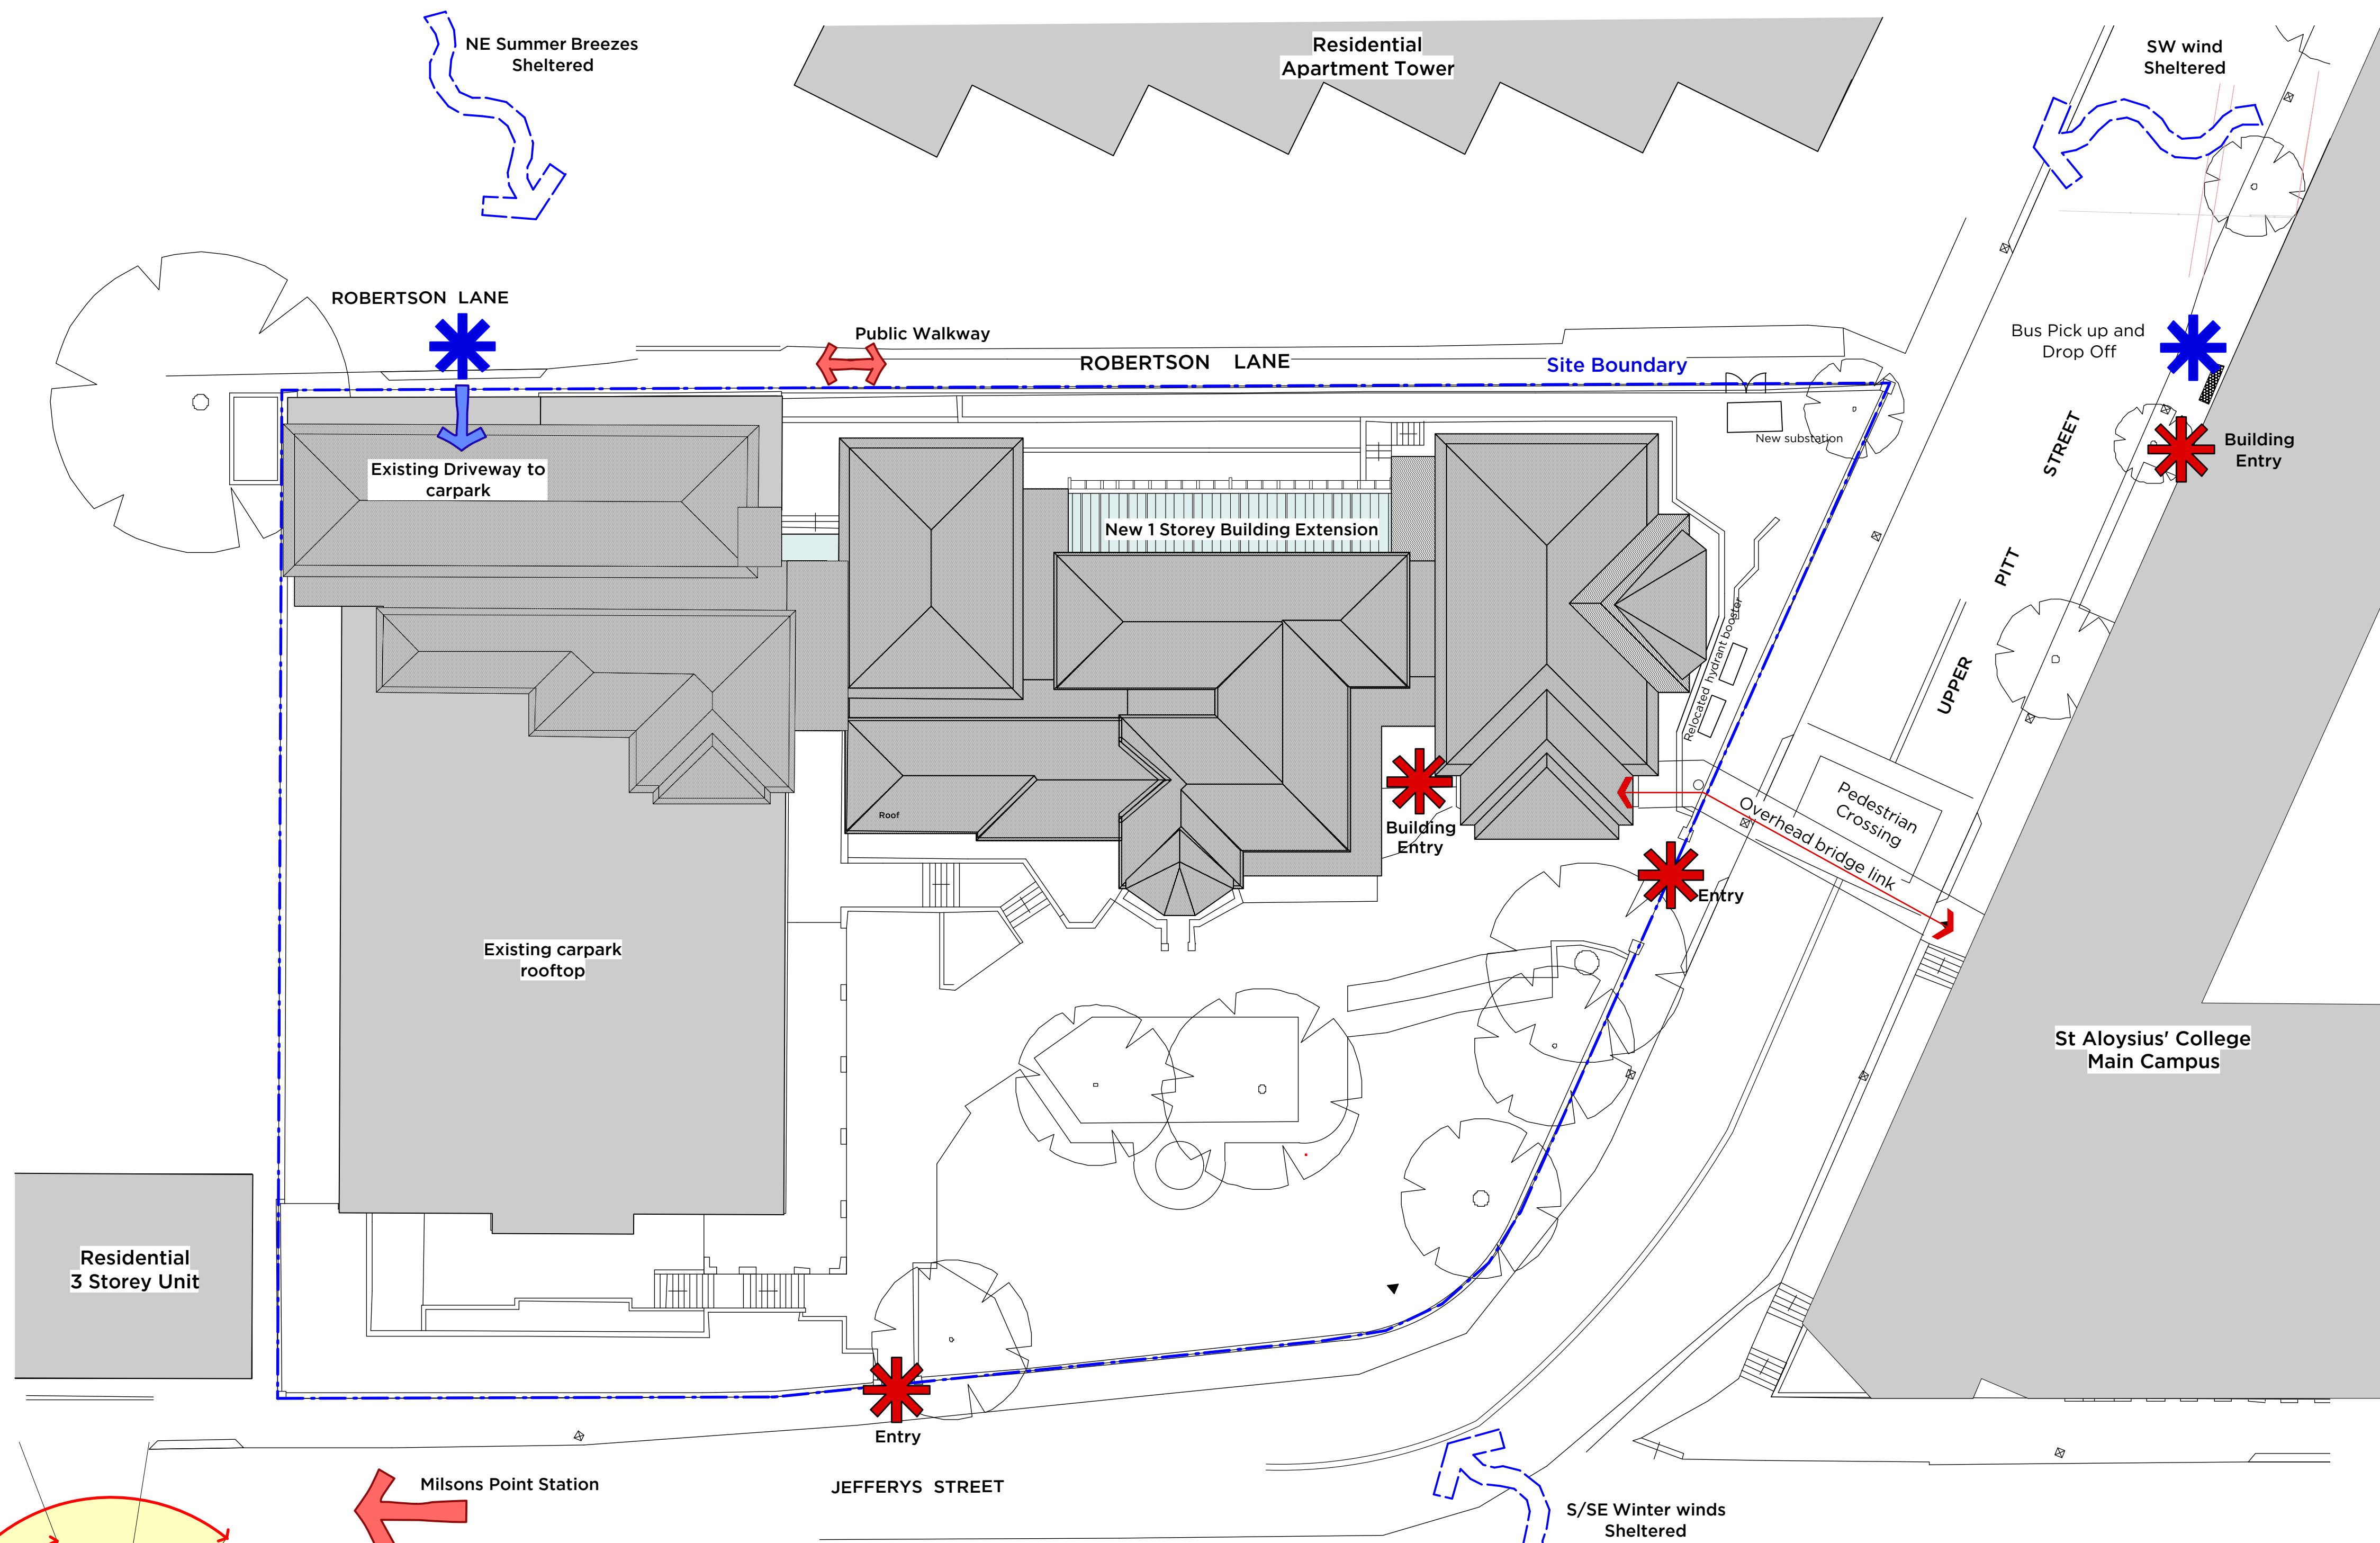

1 Site Analysis
Scale: 1:200

C	9/4/18	SSDA Submission
ISSUE	DATE	REVISION
0mm	50mm	100mm
DO NOT SCALE FROM DRAWING. USE FIGURED DIMENSIONS ONLY. CHECK ALL DIMENSIONS ON SITE BEFORE MANUFACTURE OR CONSTRUCTION.		
PROJECT	St. Aloysius' College SSDA	PROJECT # 2670
CLIENT	St Aloysius' College	DWG #
DWG	Wyalla - Site Analysis	DAW010
CLIENT REF & CONTACT	DATE Feb 2018	DRAWN SC
St Aloysius' College	SCALE 1:200 (A1)	CHWD AP
		REVISION
		C