




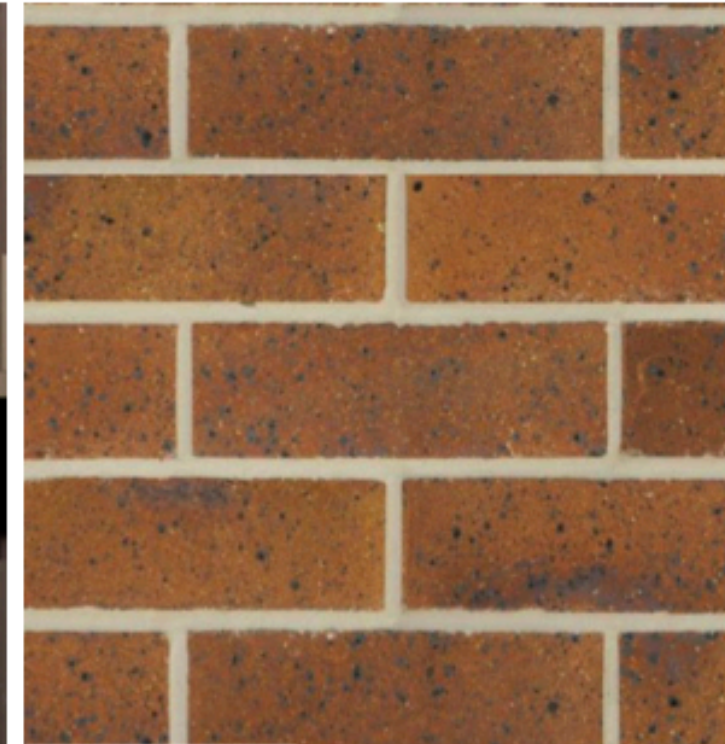

Upper Pitt Street

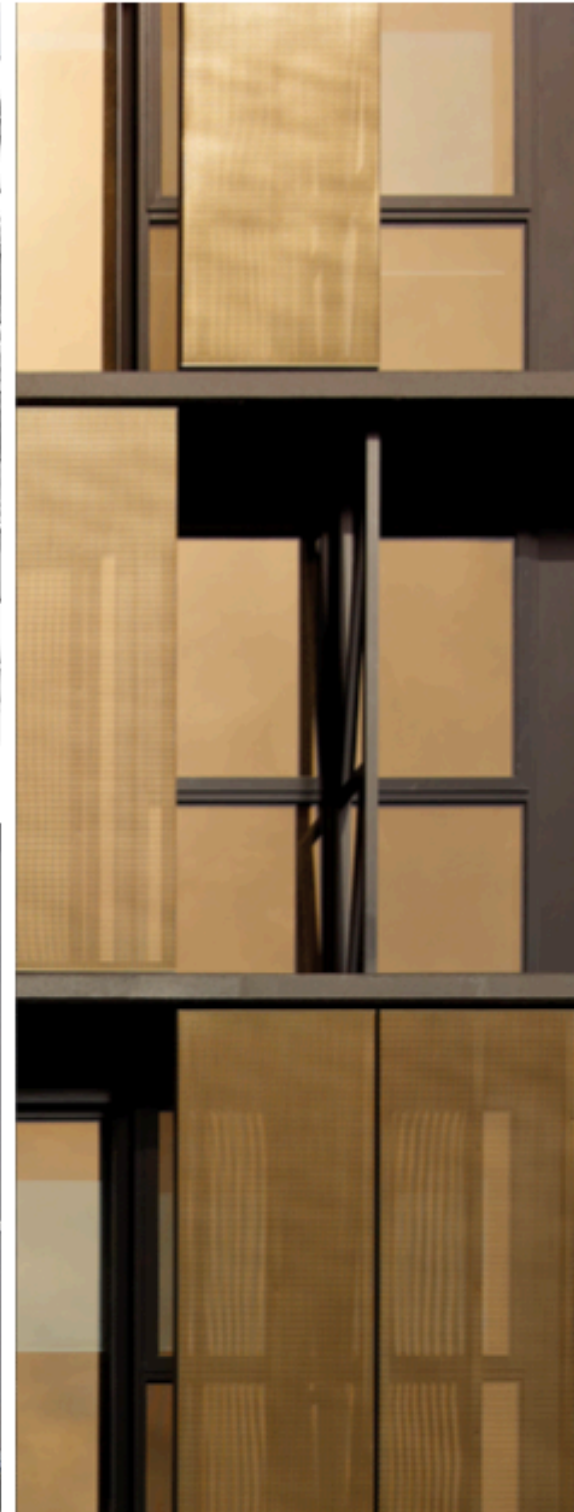

Warm Contemporary brick finishes

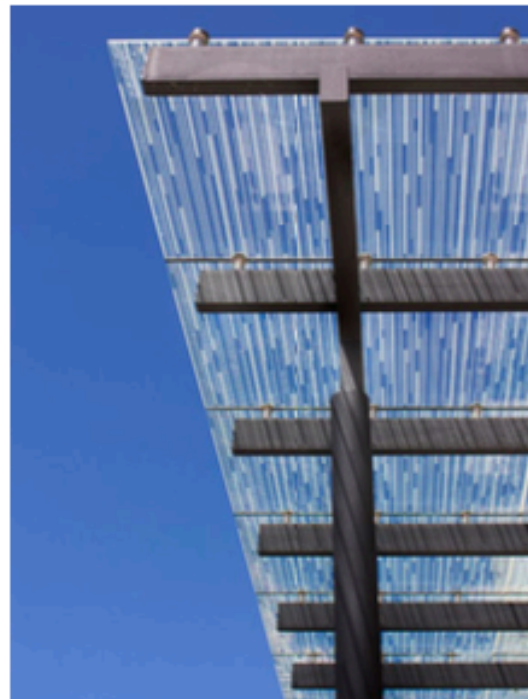


Patterned Glass canopies



Patterned Metal Mesh fabric - Entry

Metal Mesh fabric Panels - Eastern Facade

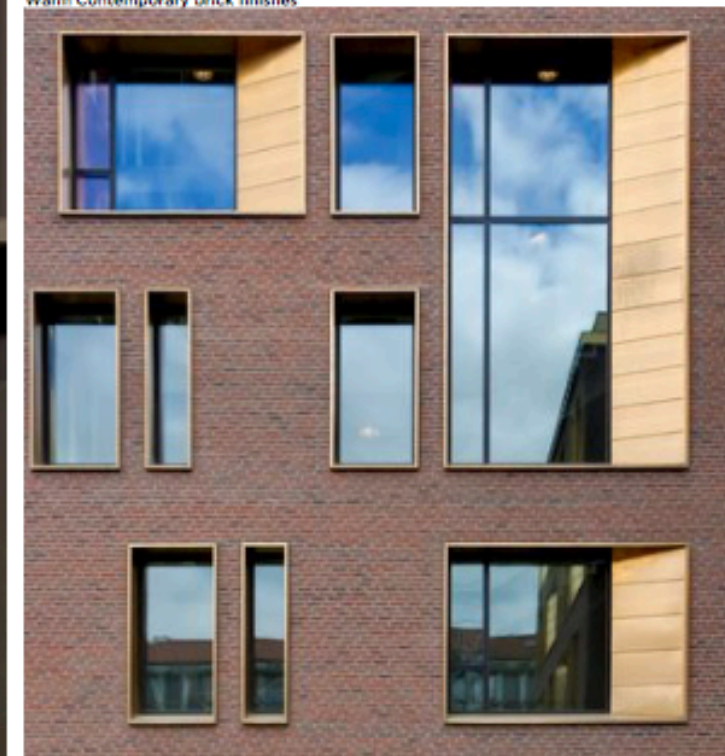

Warm metallic cladding to window reveals/openings