





Legend:

- Site Boundary
- Existing Building - No works
- Proposed New building works
- Existing Building to be refurbished
- Proposed Walls
- Existing walls and structure

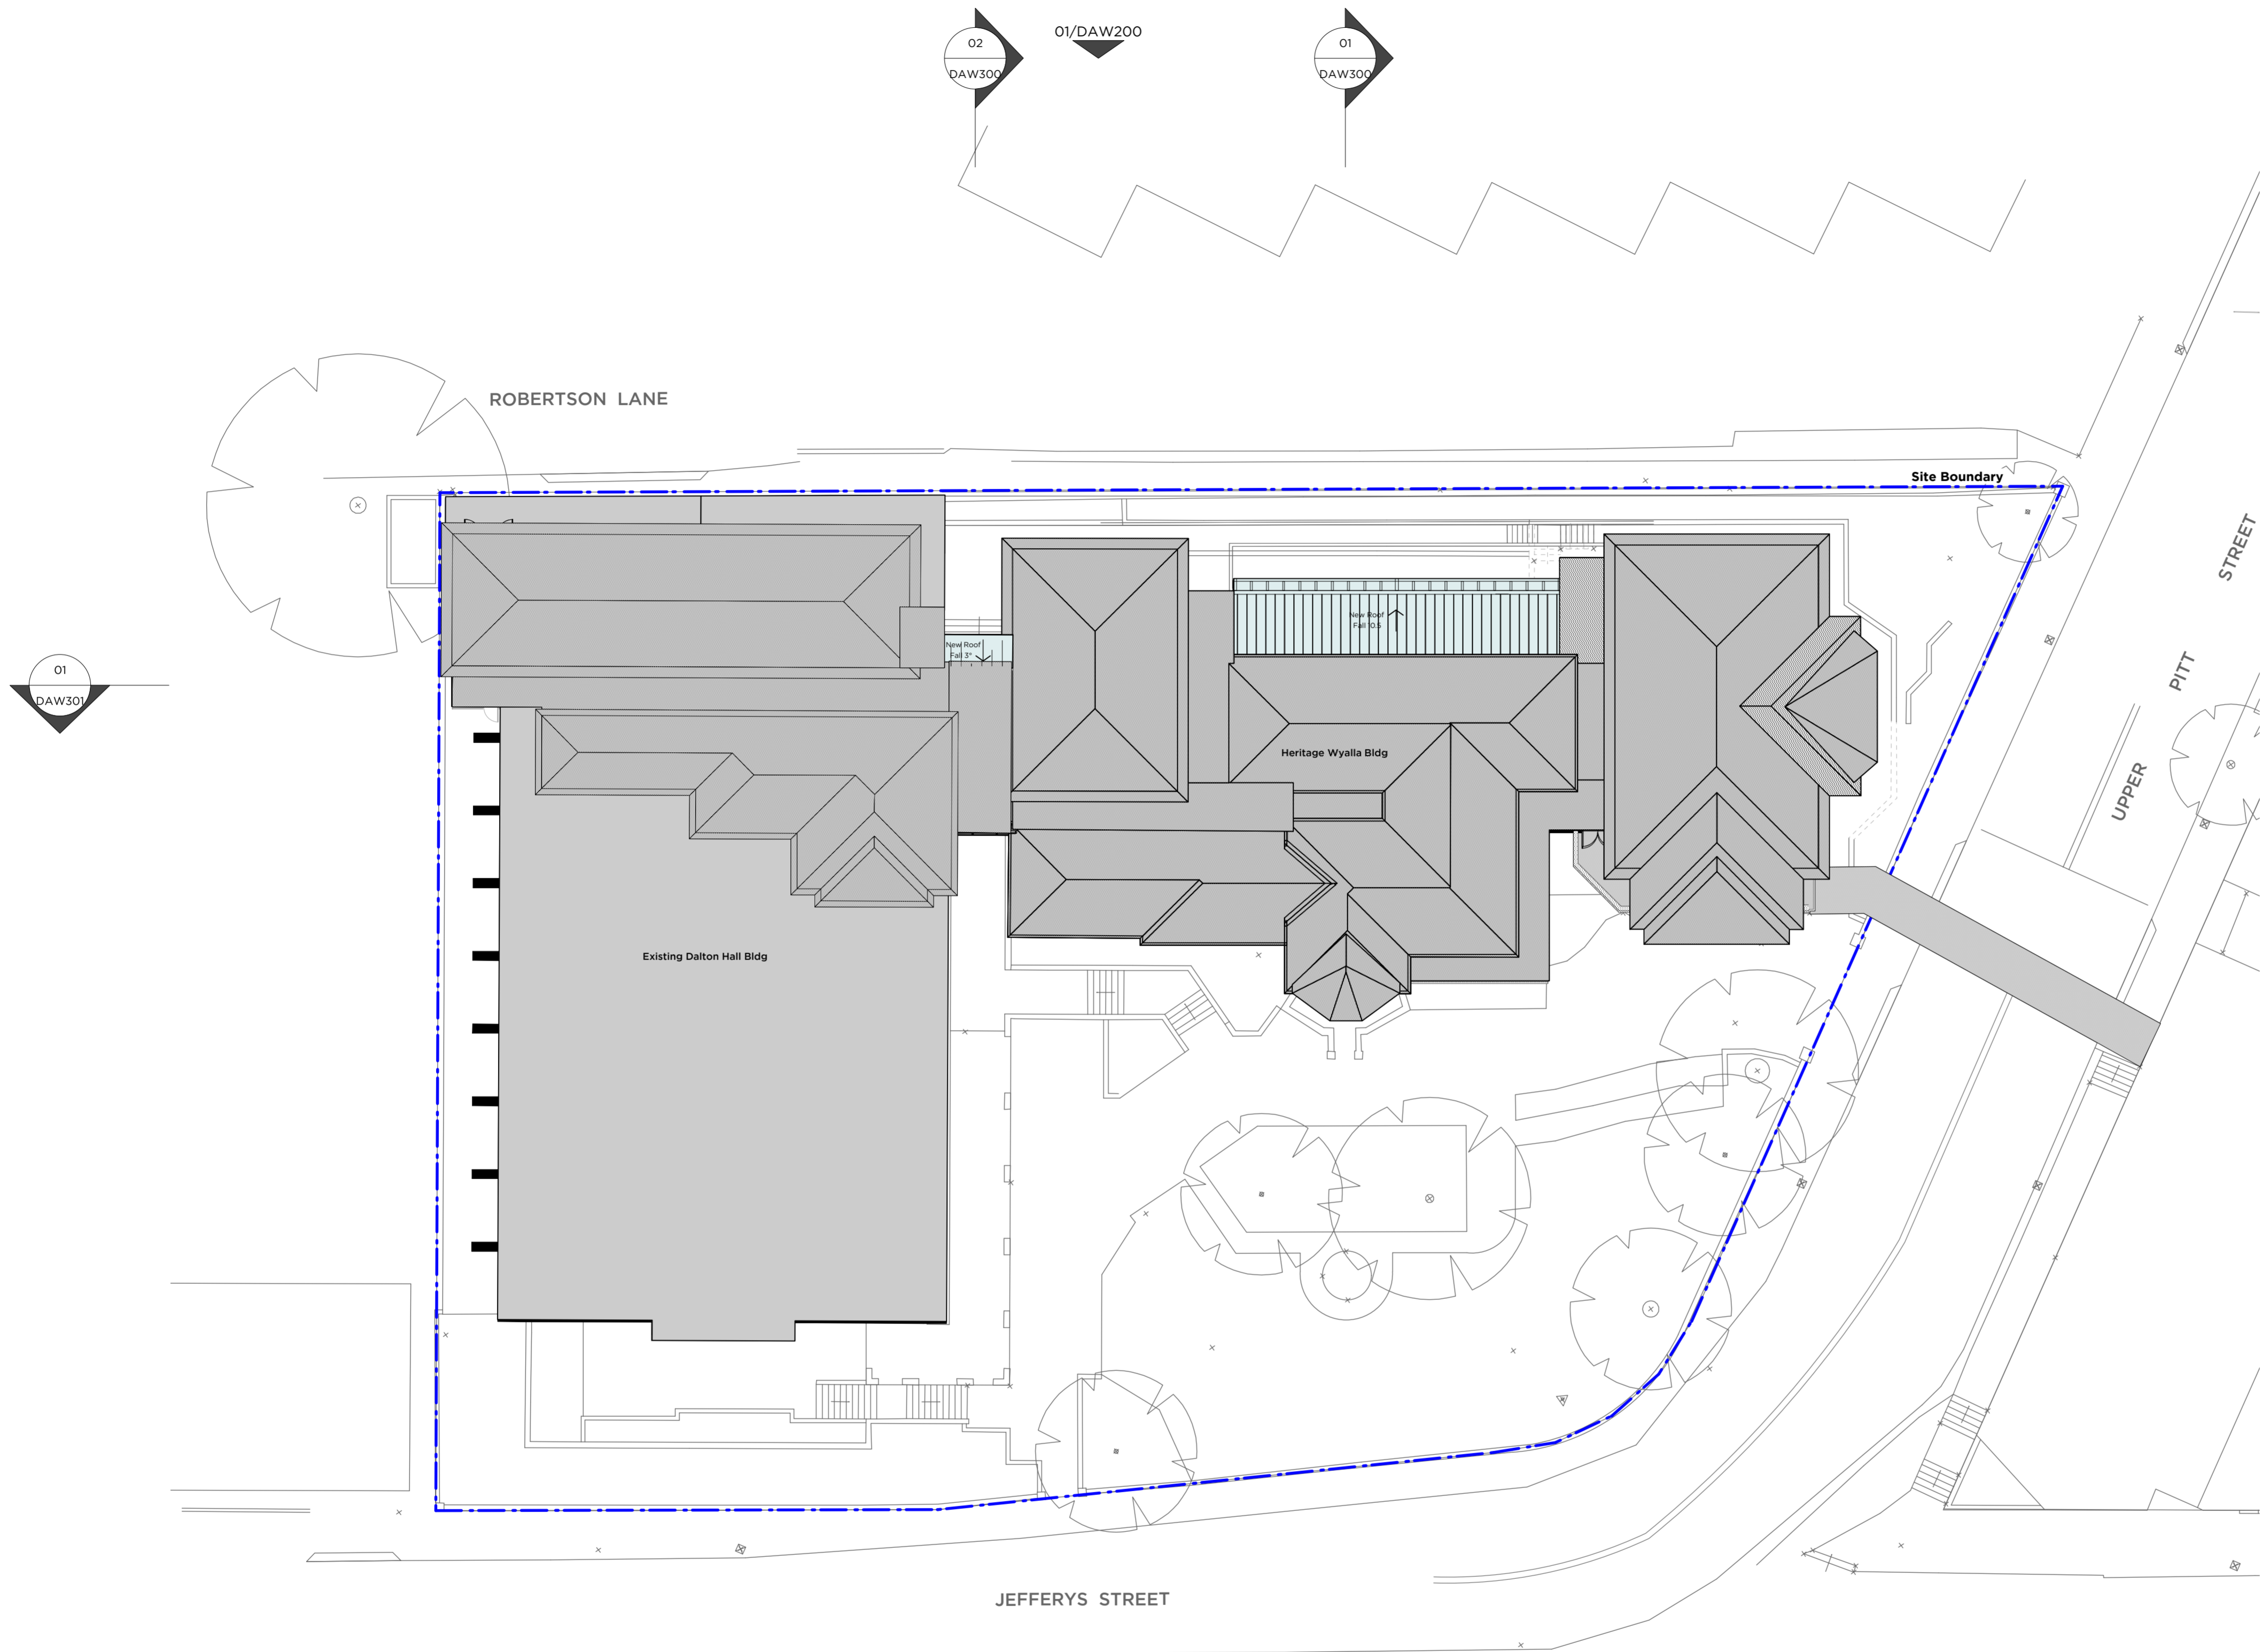

1 Plan - Roof
Scale: 1:200

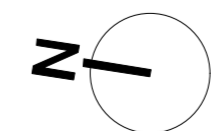

C	9/4/18	SSDA Submission
ISSUE	DATE	REVISION
0mm 50mm 100mm		
DO NOT SCALE FROM DRAWING. USE FIGURED DIMENSIONS ONLY. CHECK ALL DIMENSIONS ON SITE BEFORE MANUFACTURE OR CONSTRUCTION.		
PROJECT	St. Aloysius' College SSDA	PROJECT # 2670
CLIENT	St Aloysius' College	DWG #
DWG	Wyalla - Plan - Roof	DAW125
CLIENT REF & CONTACT	DATE Feb 2018	DRAWN SC
St Aloysius' College	SCALE 1:200@A1	CHWD AP
		REVISION C