


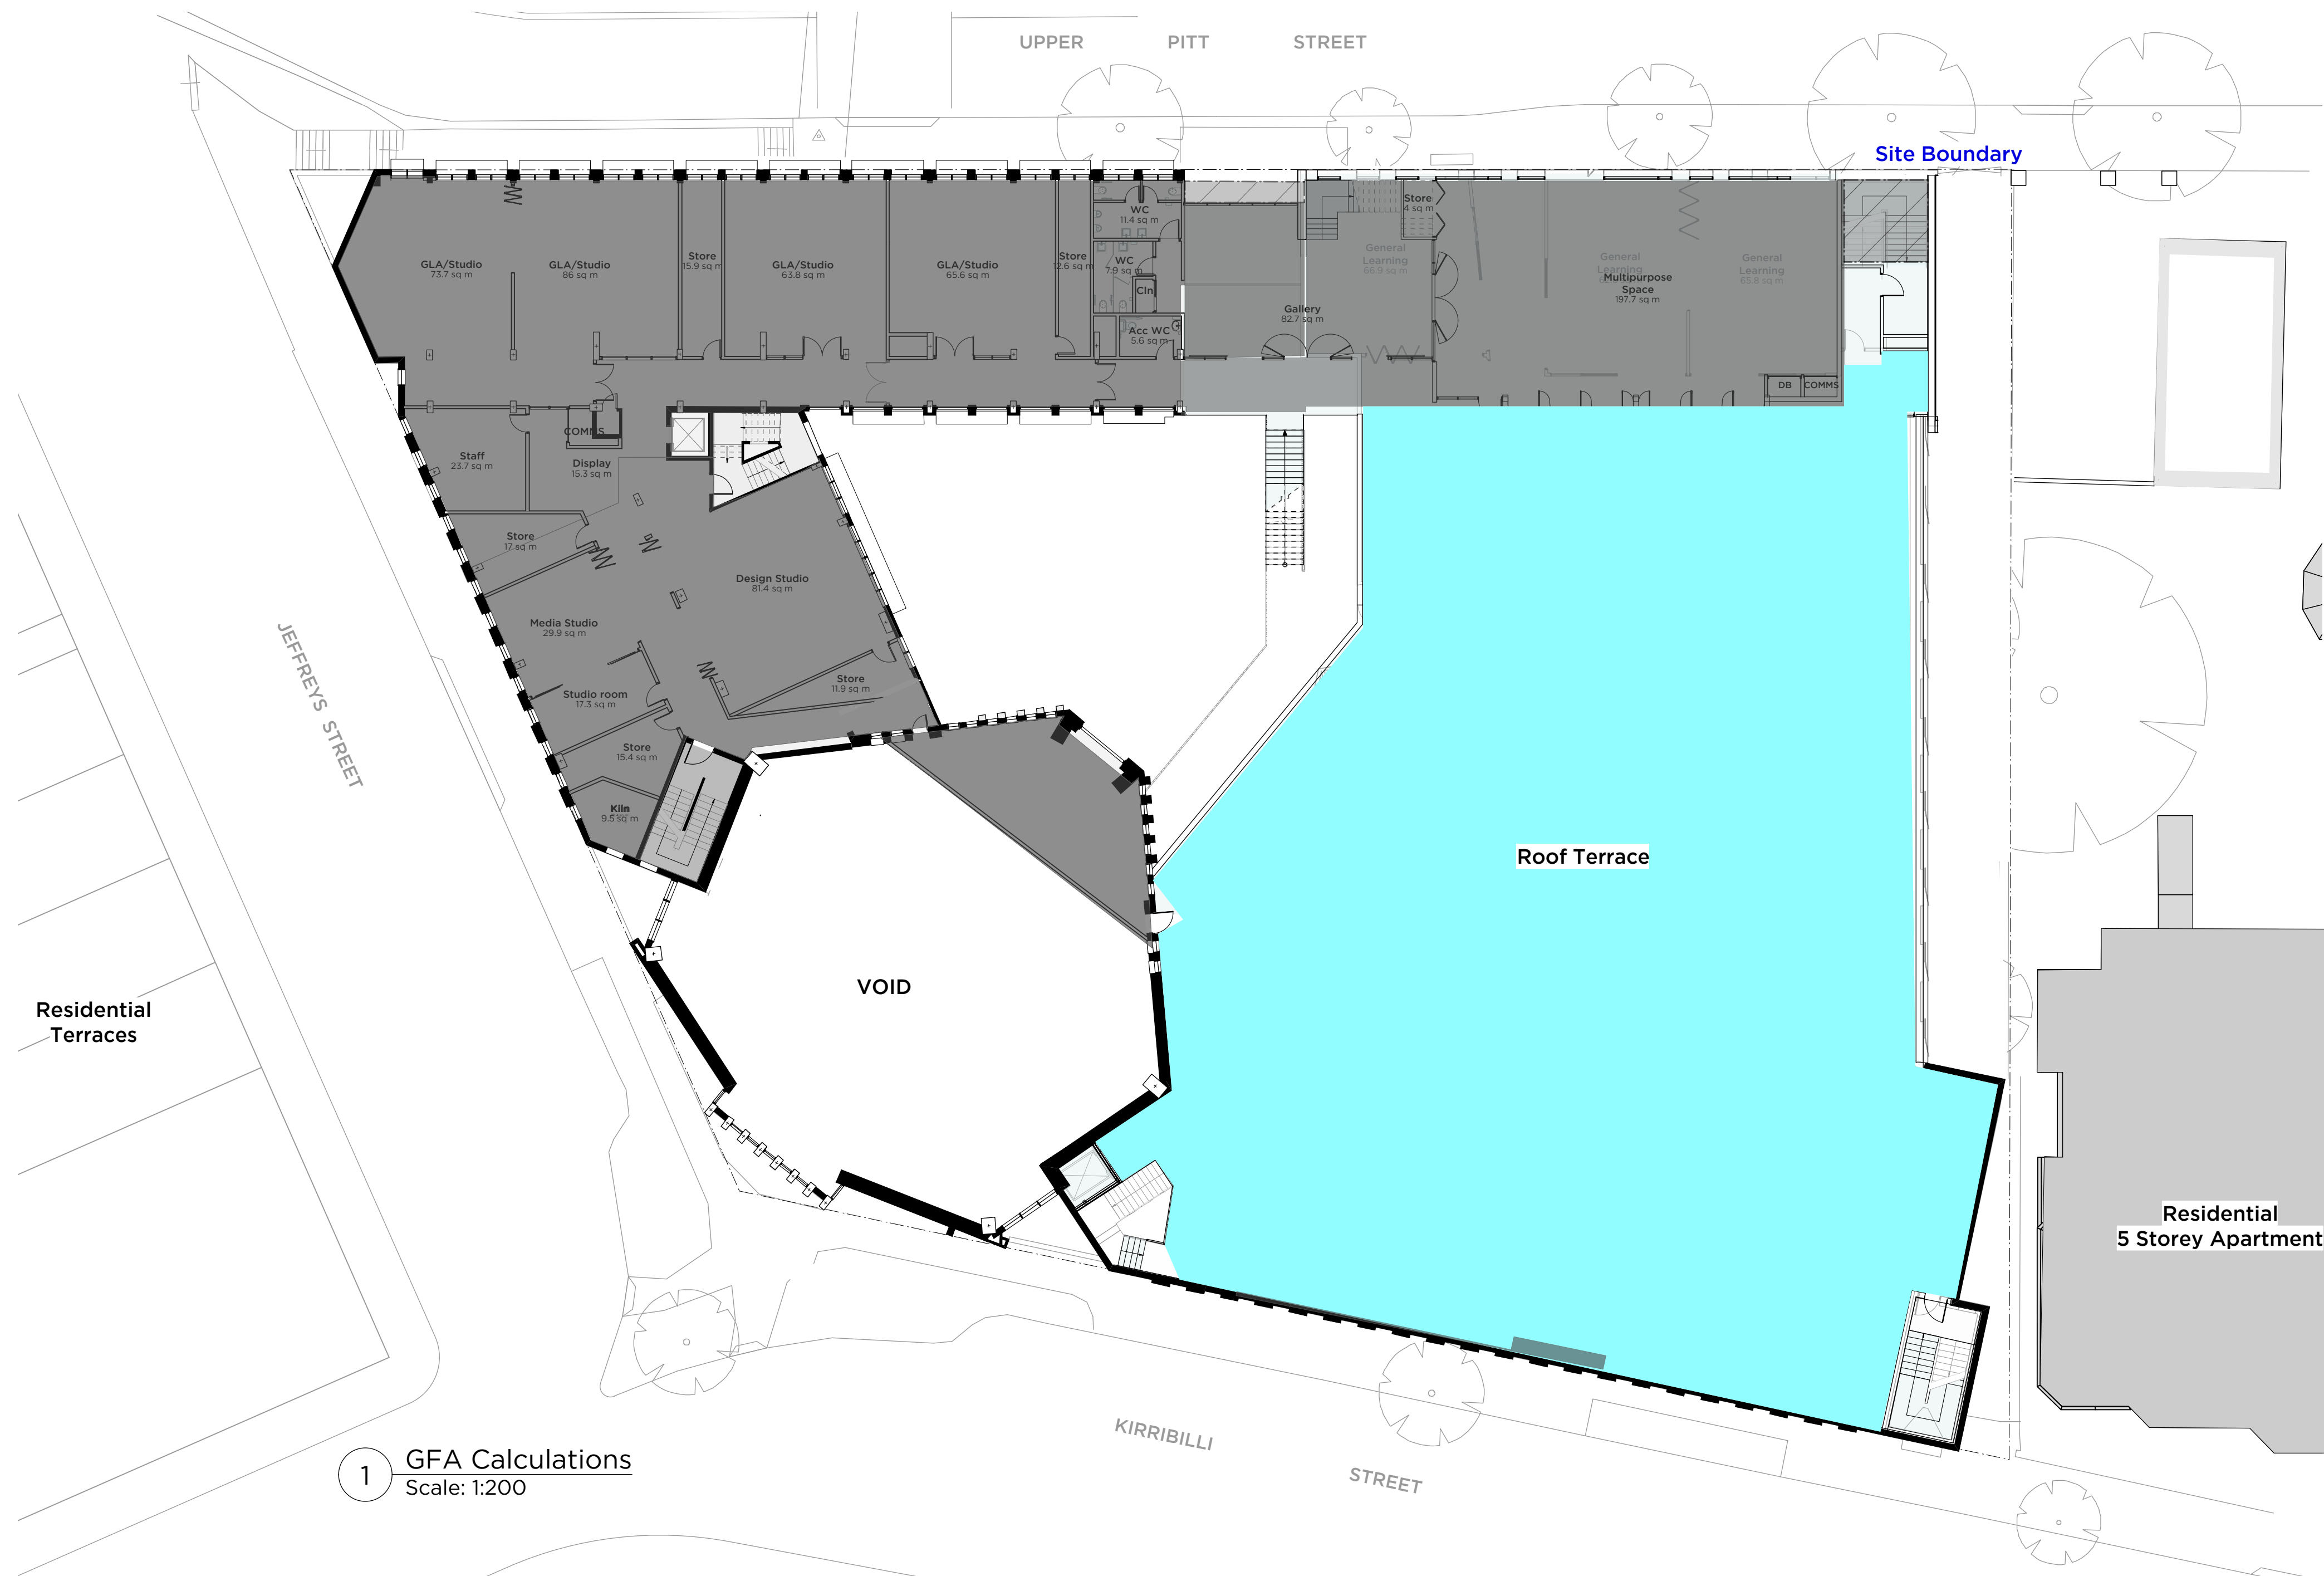

GFA Comparison Table

	Existing GFA	New GFA
LGF 3	1,039 sqm	1,010 sqm
LGF 2	471 sqm	504 sqm
LGF 1	689 sqm	915 sqm
L0	1,902 sqm	2,082 sqm
L1	2,145 sqm	2,742 sqm
L2	1,868 sqm	2,475 sqm
L3	1,135 sqm	2,601 sqm
L4	822 sqm	799 sqm
L5	302 sqm	352 sqm
L6	0 sqm	0 sqm
TOTAL	10,373 sqm	13,480 sqm
TOTAL DIFFERENCE		+3,107 sqm

Legend:

- Proposed New building GFA
- Existing Building GFA
- Existing GFA to be removed

