


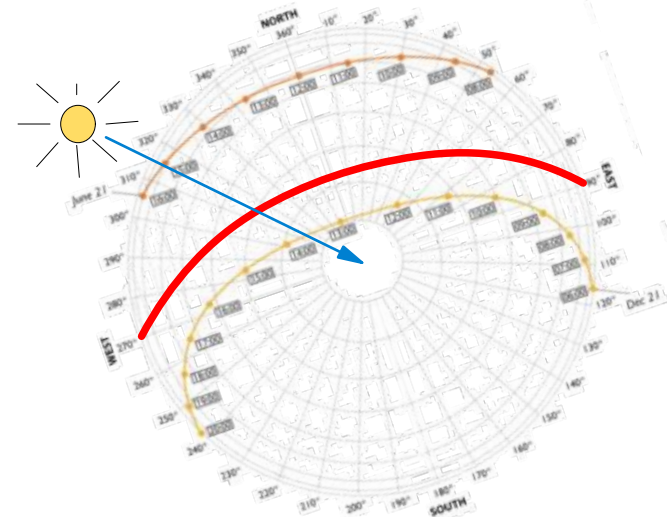


Equinox




1 Shadow Diagram 2pm March/Sept 21st
Scale: 1:500



2 Shadow Diagram East Neighbour 2pm March/Sept 21st
Scale: 1:200

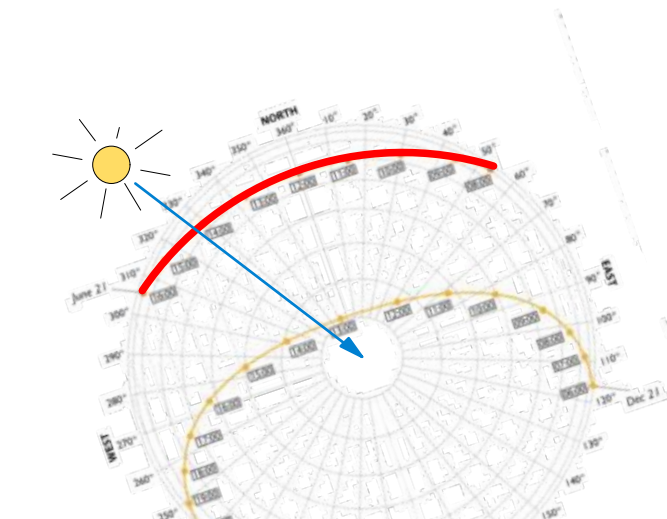

Winter Solstice

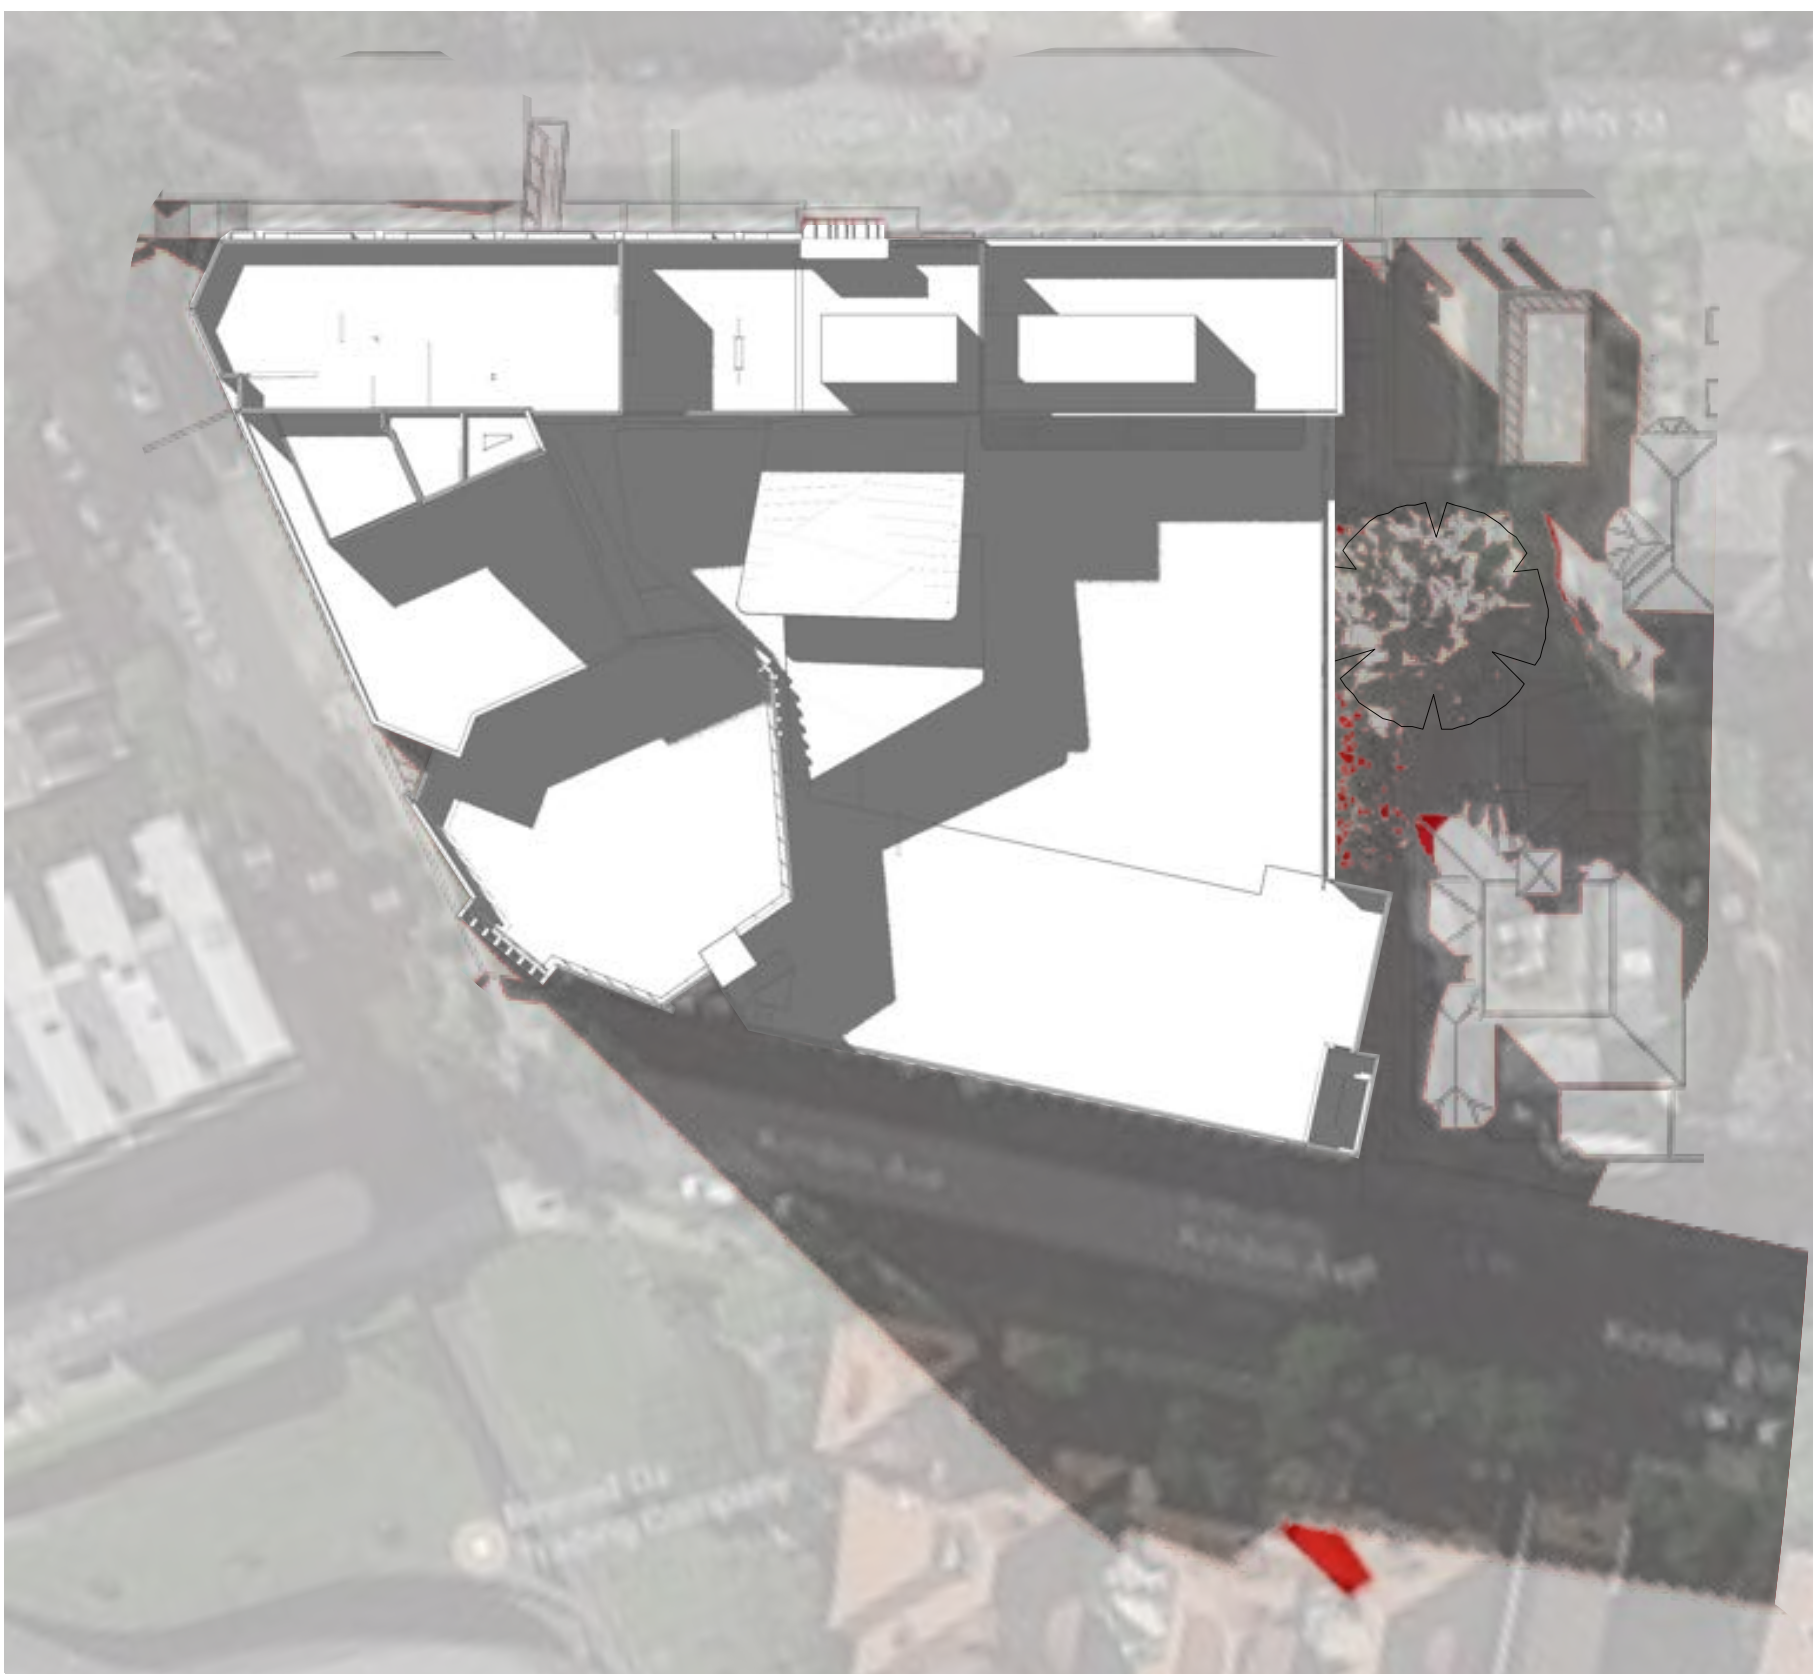

3 Shadow Diagram 2pm June 21st
Scale: 1:500



4 Shadow Diagram East Neighbour 2pm June 21st
Scale: 1:200

