





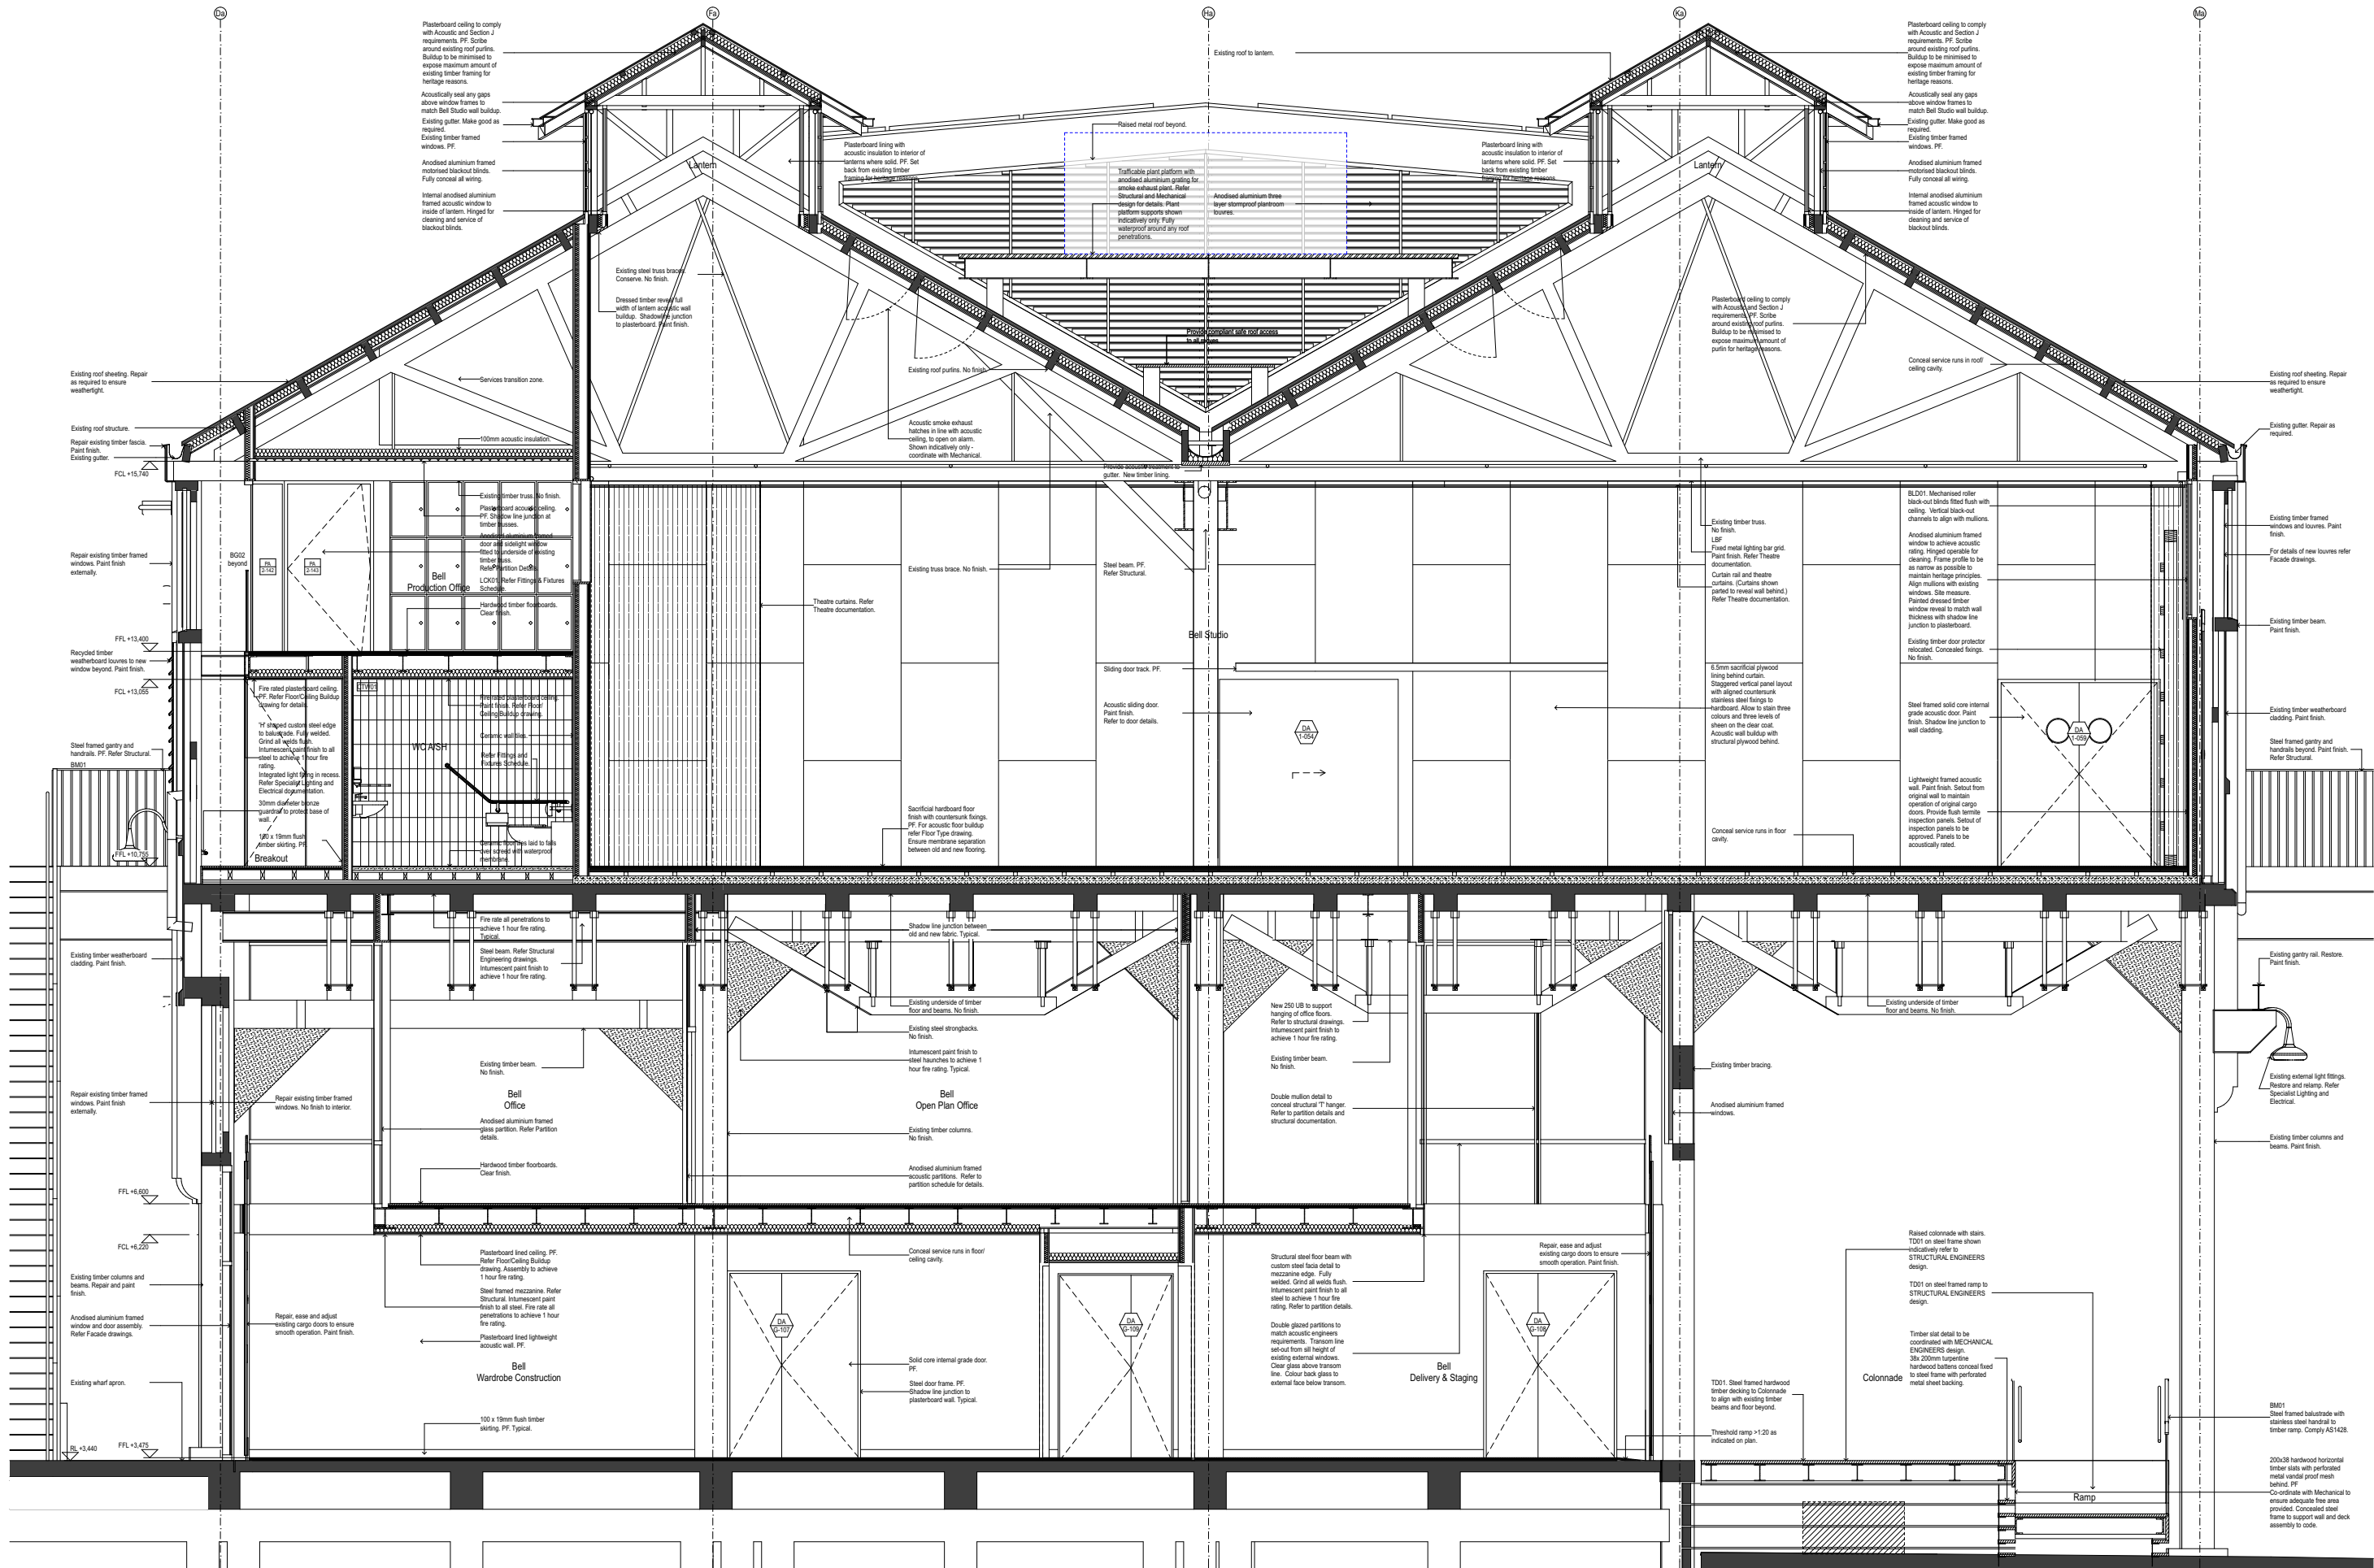




DATE	REV	NOTES
		NOTES: Do not scale off drawings. Use figured dimensions only. Report any discrepancies to the architect. These designs, plans, specifications and the copyright therein are the property of Tonkin Zulaikha Greer Architects Pty Ltd and must not be reproduced or copied wholly or in part without written permission of Tonkin Zulaikha Greer Architects Pty Ltd.
		LEGEND STC50 internal tenancy works. Refer drawings by Others. Exclusive use area for SP73989. Not part of site. Not part of scope or site area To be demolished Existing

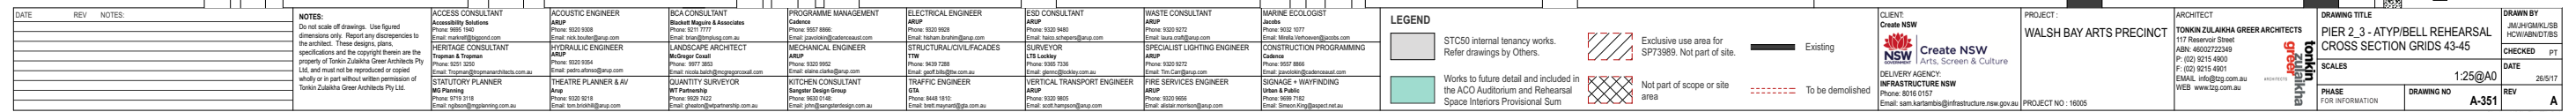

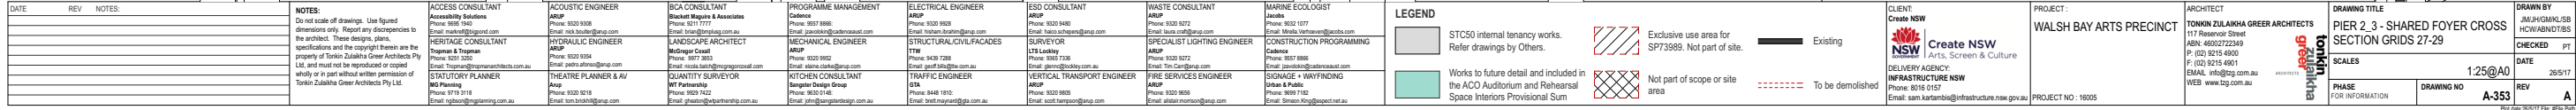


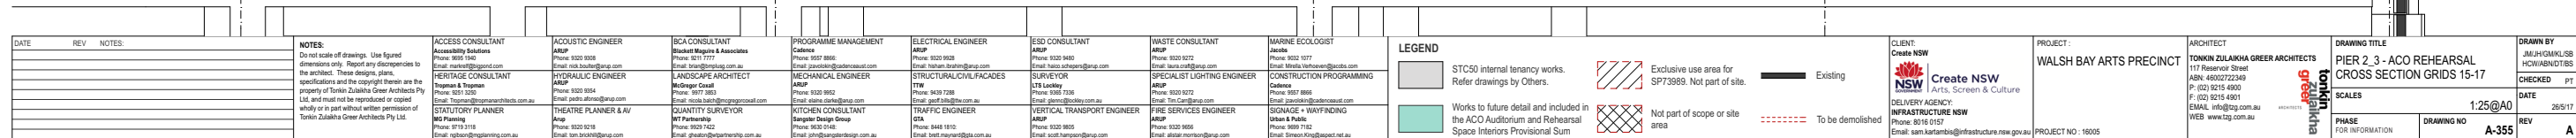


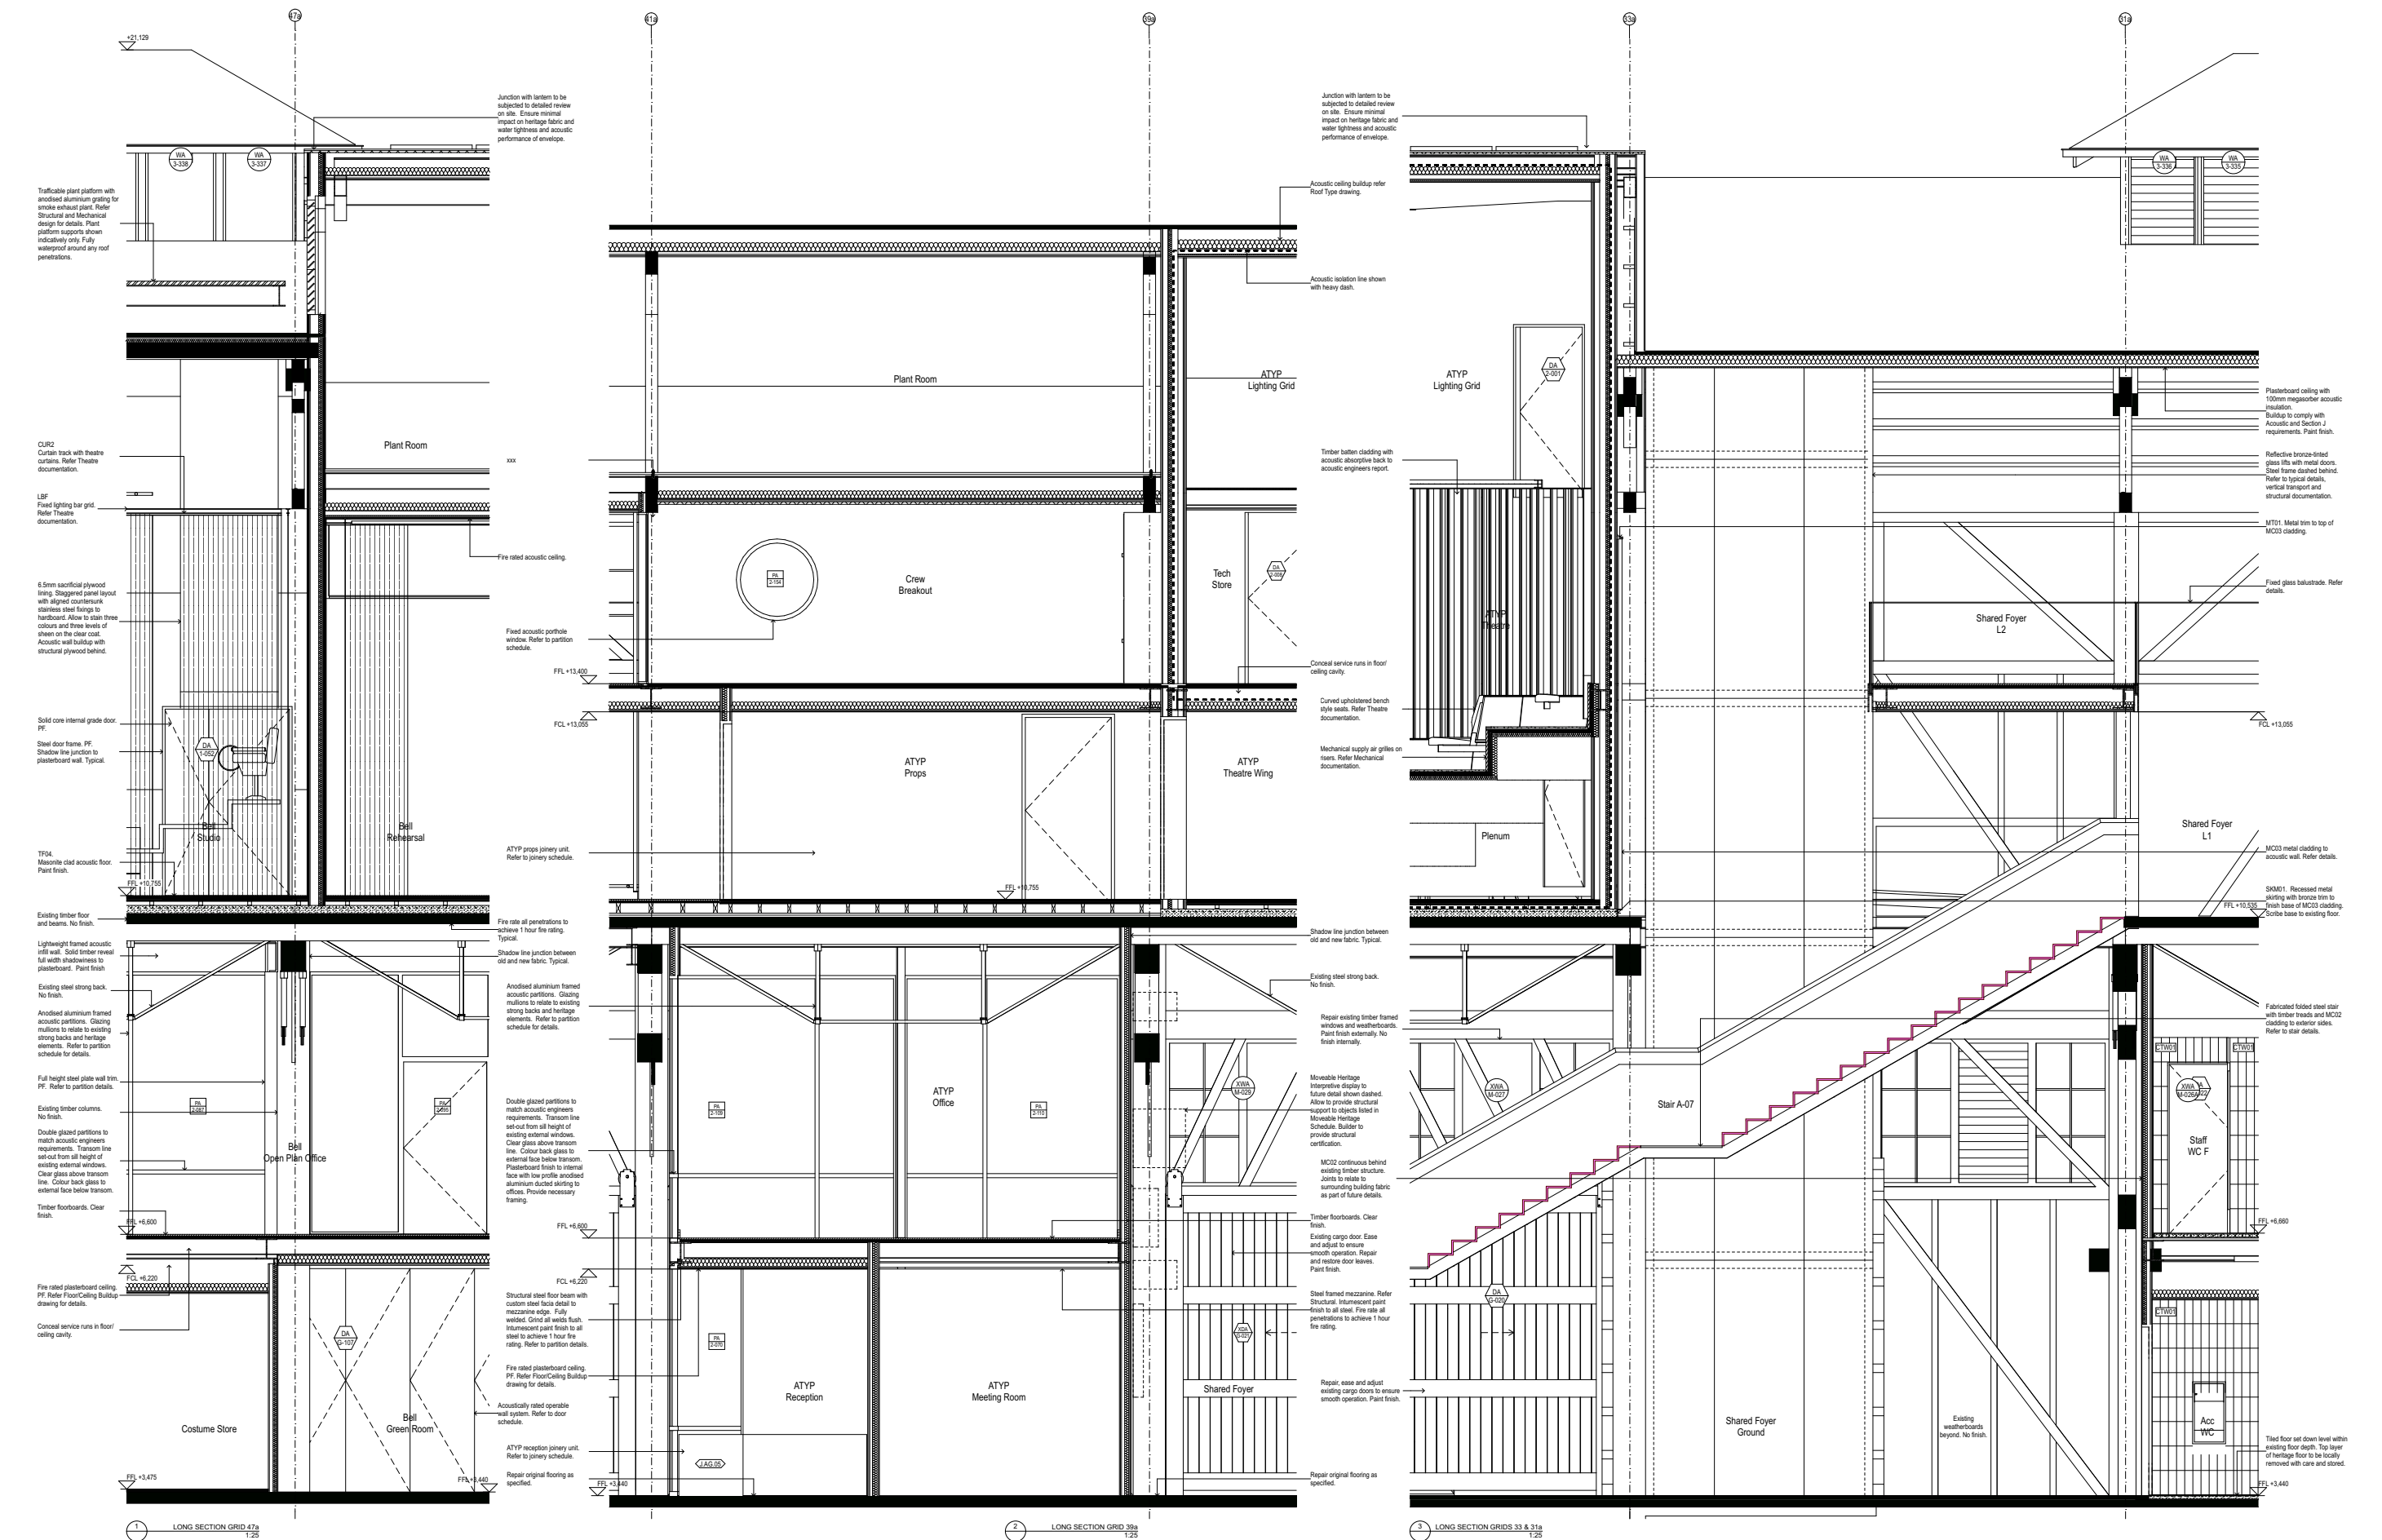


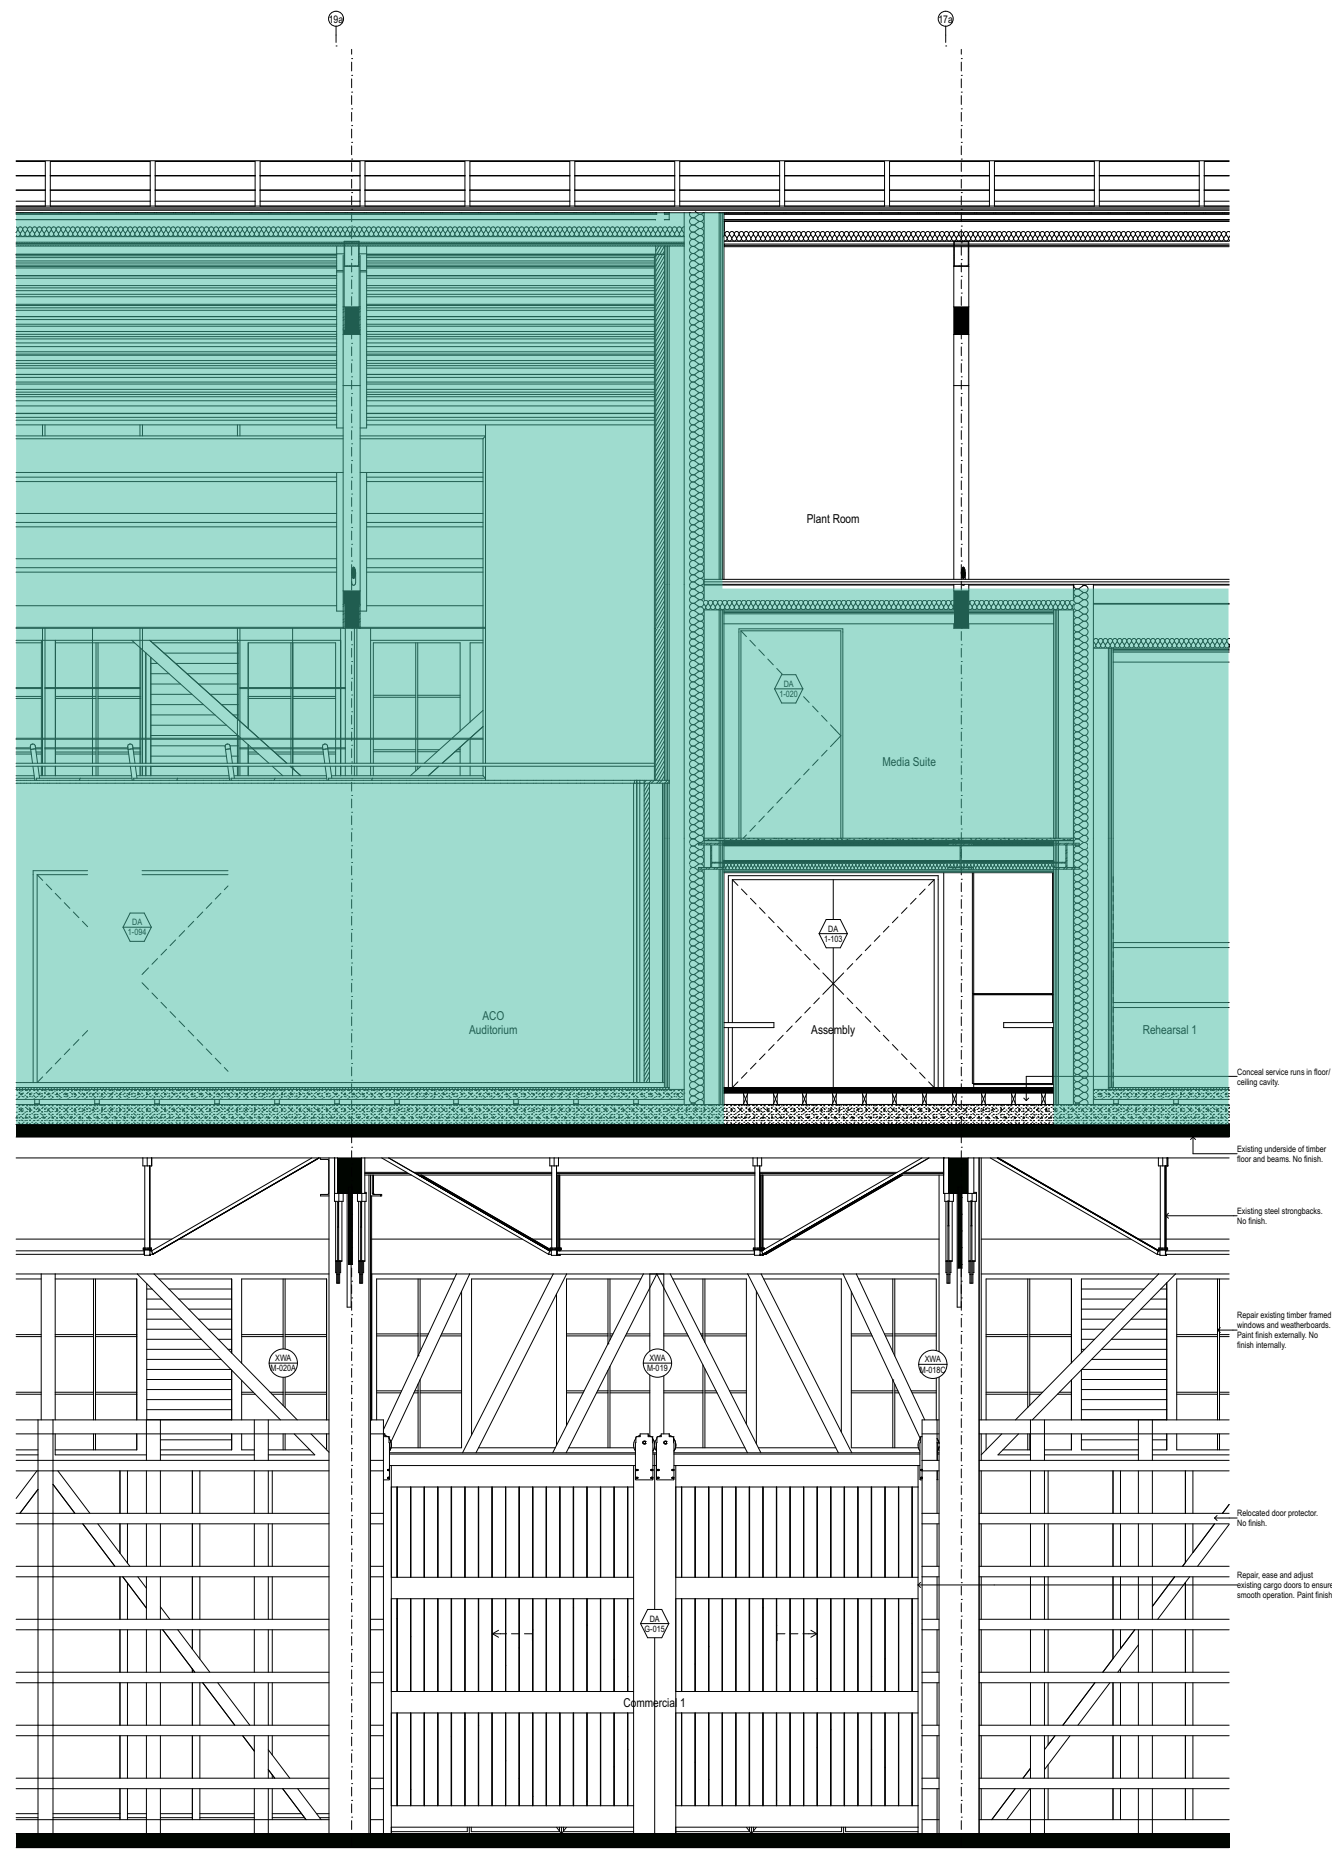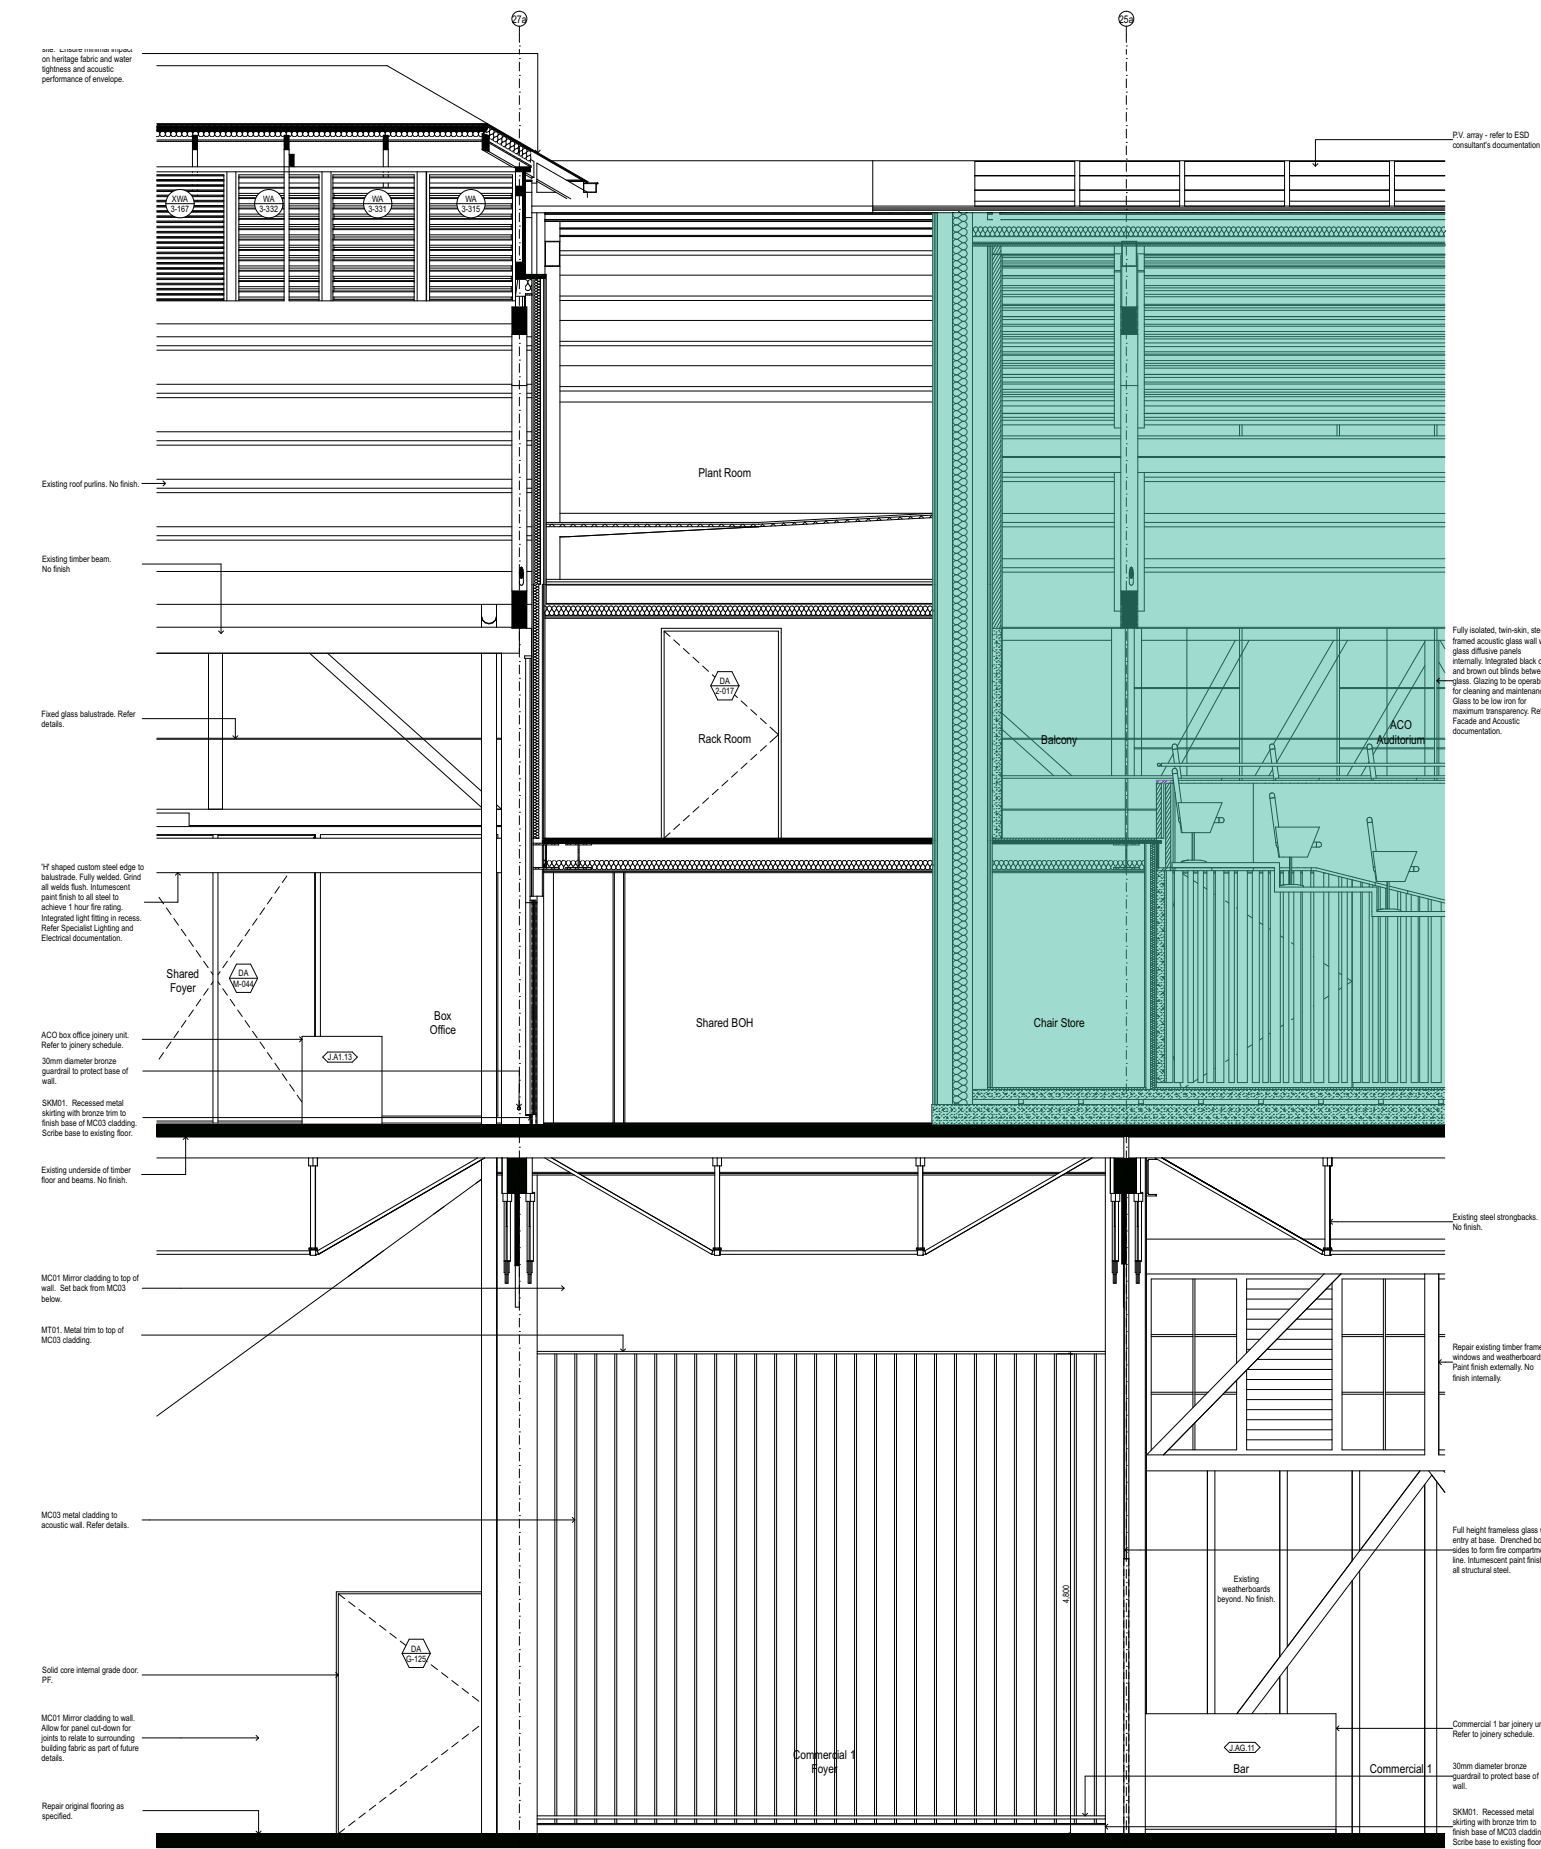


DATE	REV	NOTES	ACCESS CONSULTANT	ACOUSTIC ENGINEER	BCA CONSULTANT	PROGRAMME MANAGEMENT	ELECTRICAL ENGINEER	ESD CONSULTANT	WASTE CONSULTANT	MARINE ECOLOGIST	LEGEND	CLIENT	PROJECT	ARCHITECT	DRAWING TITLE	DRAWN BY






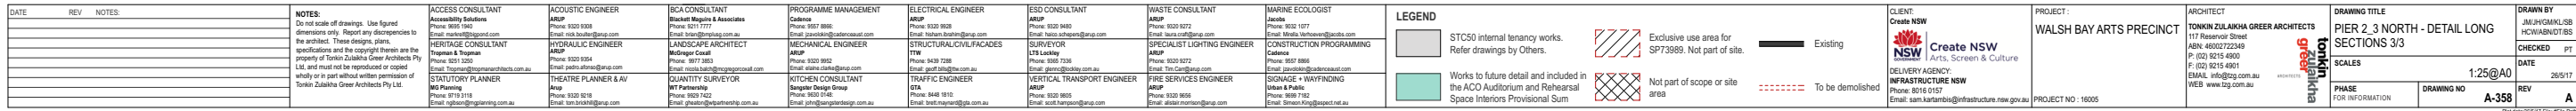

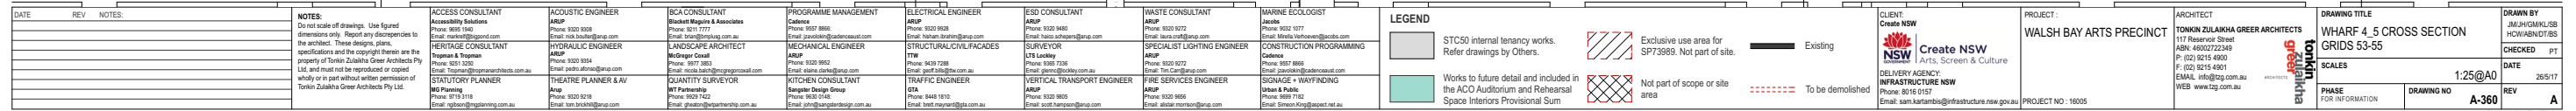


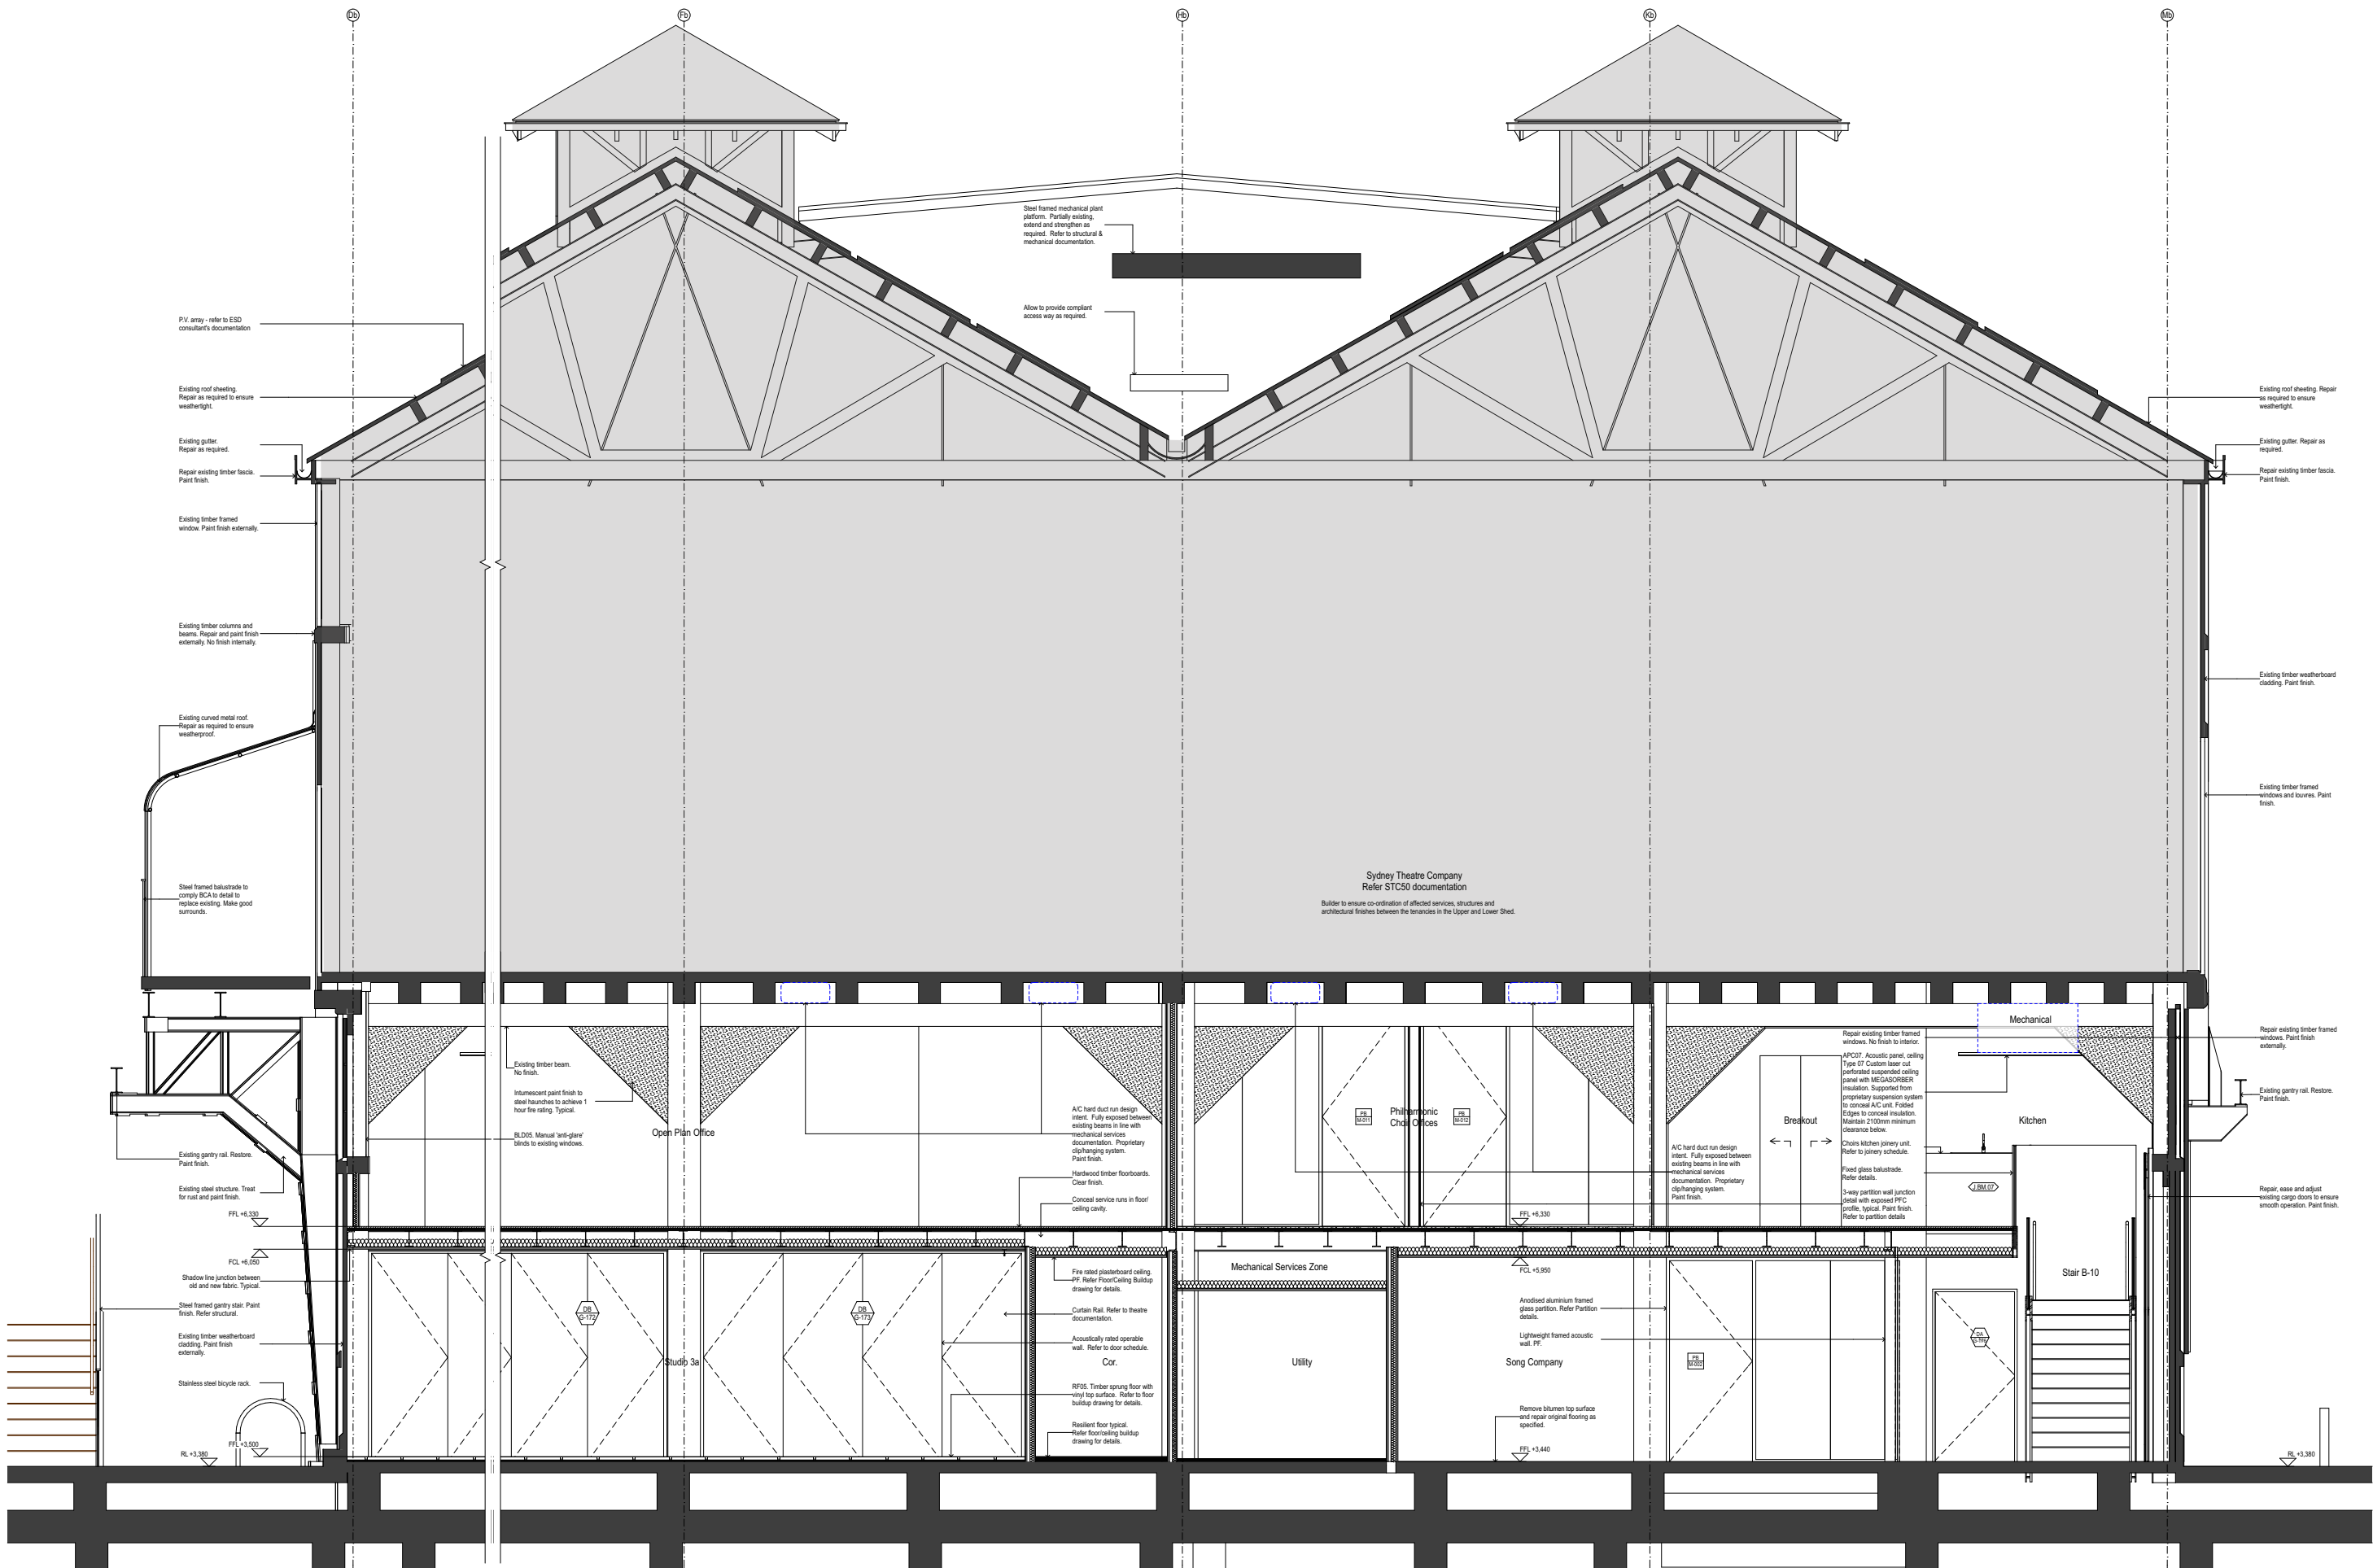

DATE	REV	NOTES	NOTES: Do not scale off drawings. Use figured dimensions only. Report any discrepancies to the architect. These drawings, plans, specifications and the copyright therein are the property of Tonkin Zulaikha Greer Architects Pty Ltd, and must not be reproduced or copied wholly or in part without written permission of Tonkin Zulaikha Greer Architects Pty Ltd.	ACCESS CONSULTANT Accessability Solutions Phone: 9350 9340 Email: mark@accessability.com.au	ACOUSTIC ENGINEER ARUP Phone: 9320 9258 Email: rob.kouss@arup.com	BCA CONSULTANT Blackett Maguire & Associates Phone: 9211 7177 Email: brian@maguire.com.au	PROGRAMME MANAGEMENT Codex Phone: 9320 9438 Email: helen.torbin@arup.com	ELECTRICAL ENGINEER ARUP Phone: 9320 9438 Email: helen.torbin@arup.com	ESD CONSULTANT ARUP Phone: 9320 9438 Email: helen.torbin@arup.com	WASTE CONSULTANT ARUP Phone: 9320 9438 Email: helen.torbin@arup.com	MARINE ECOLOGIST Jacobs Phone: 9320 9438 Email: helen.torbin@arup.com	LEGEND STC50 internal tenancy works. Refer drawings by Others. Exclusive use area for SP73889. Not part of site. Existing To be demolished	CLIENT Create NSW NSW DELIVERY AGENCY INFRASTRUCTURE NSW Phone: 8116 0157 Email: sam.kurtambis@infrastructure.nsw.gov.au	PROJECT WALSH BAY ARTS PRECINCT PROJECT NO: 16005	ARCHITECT TONKIN ZULAIKHA GREER ARCHITECTS 117 Reservoir Street ABN: 4800722349 P: (02) 9215 4900 F: (02) 9215 4901 EMAIL: info@tongin.com.au WEB: www.tongin.com.au	DRAWING TITLE WHARF 4.5 CROSS SECTION GRIDS 29-31 SCALES 1:25@A0 PHASE FOR INFORMATION	DRAWING NO A-362	DATE 25/17	REV A
------	-----	-------	---	--	--	--	---	---	--	--	--	--	--	---	---	--	---------------------	---------------	----------

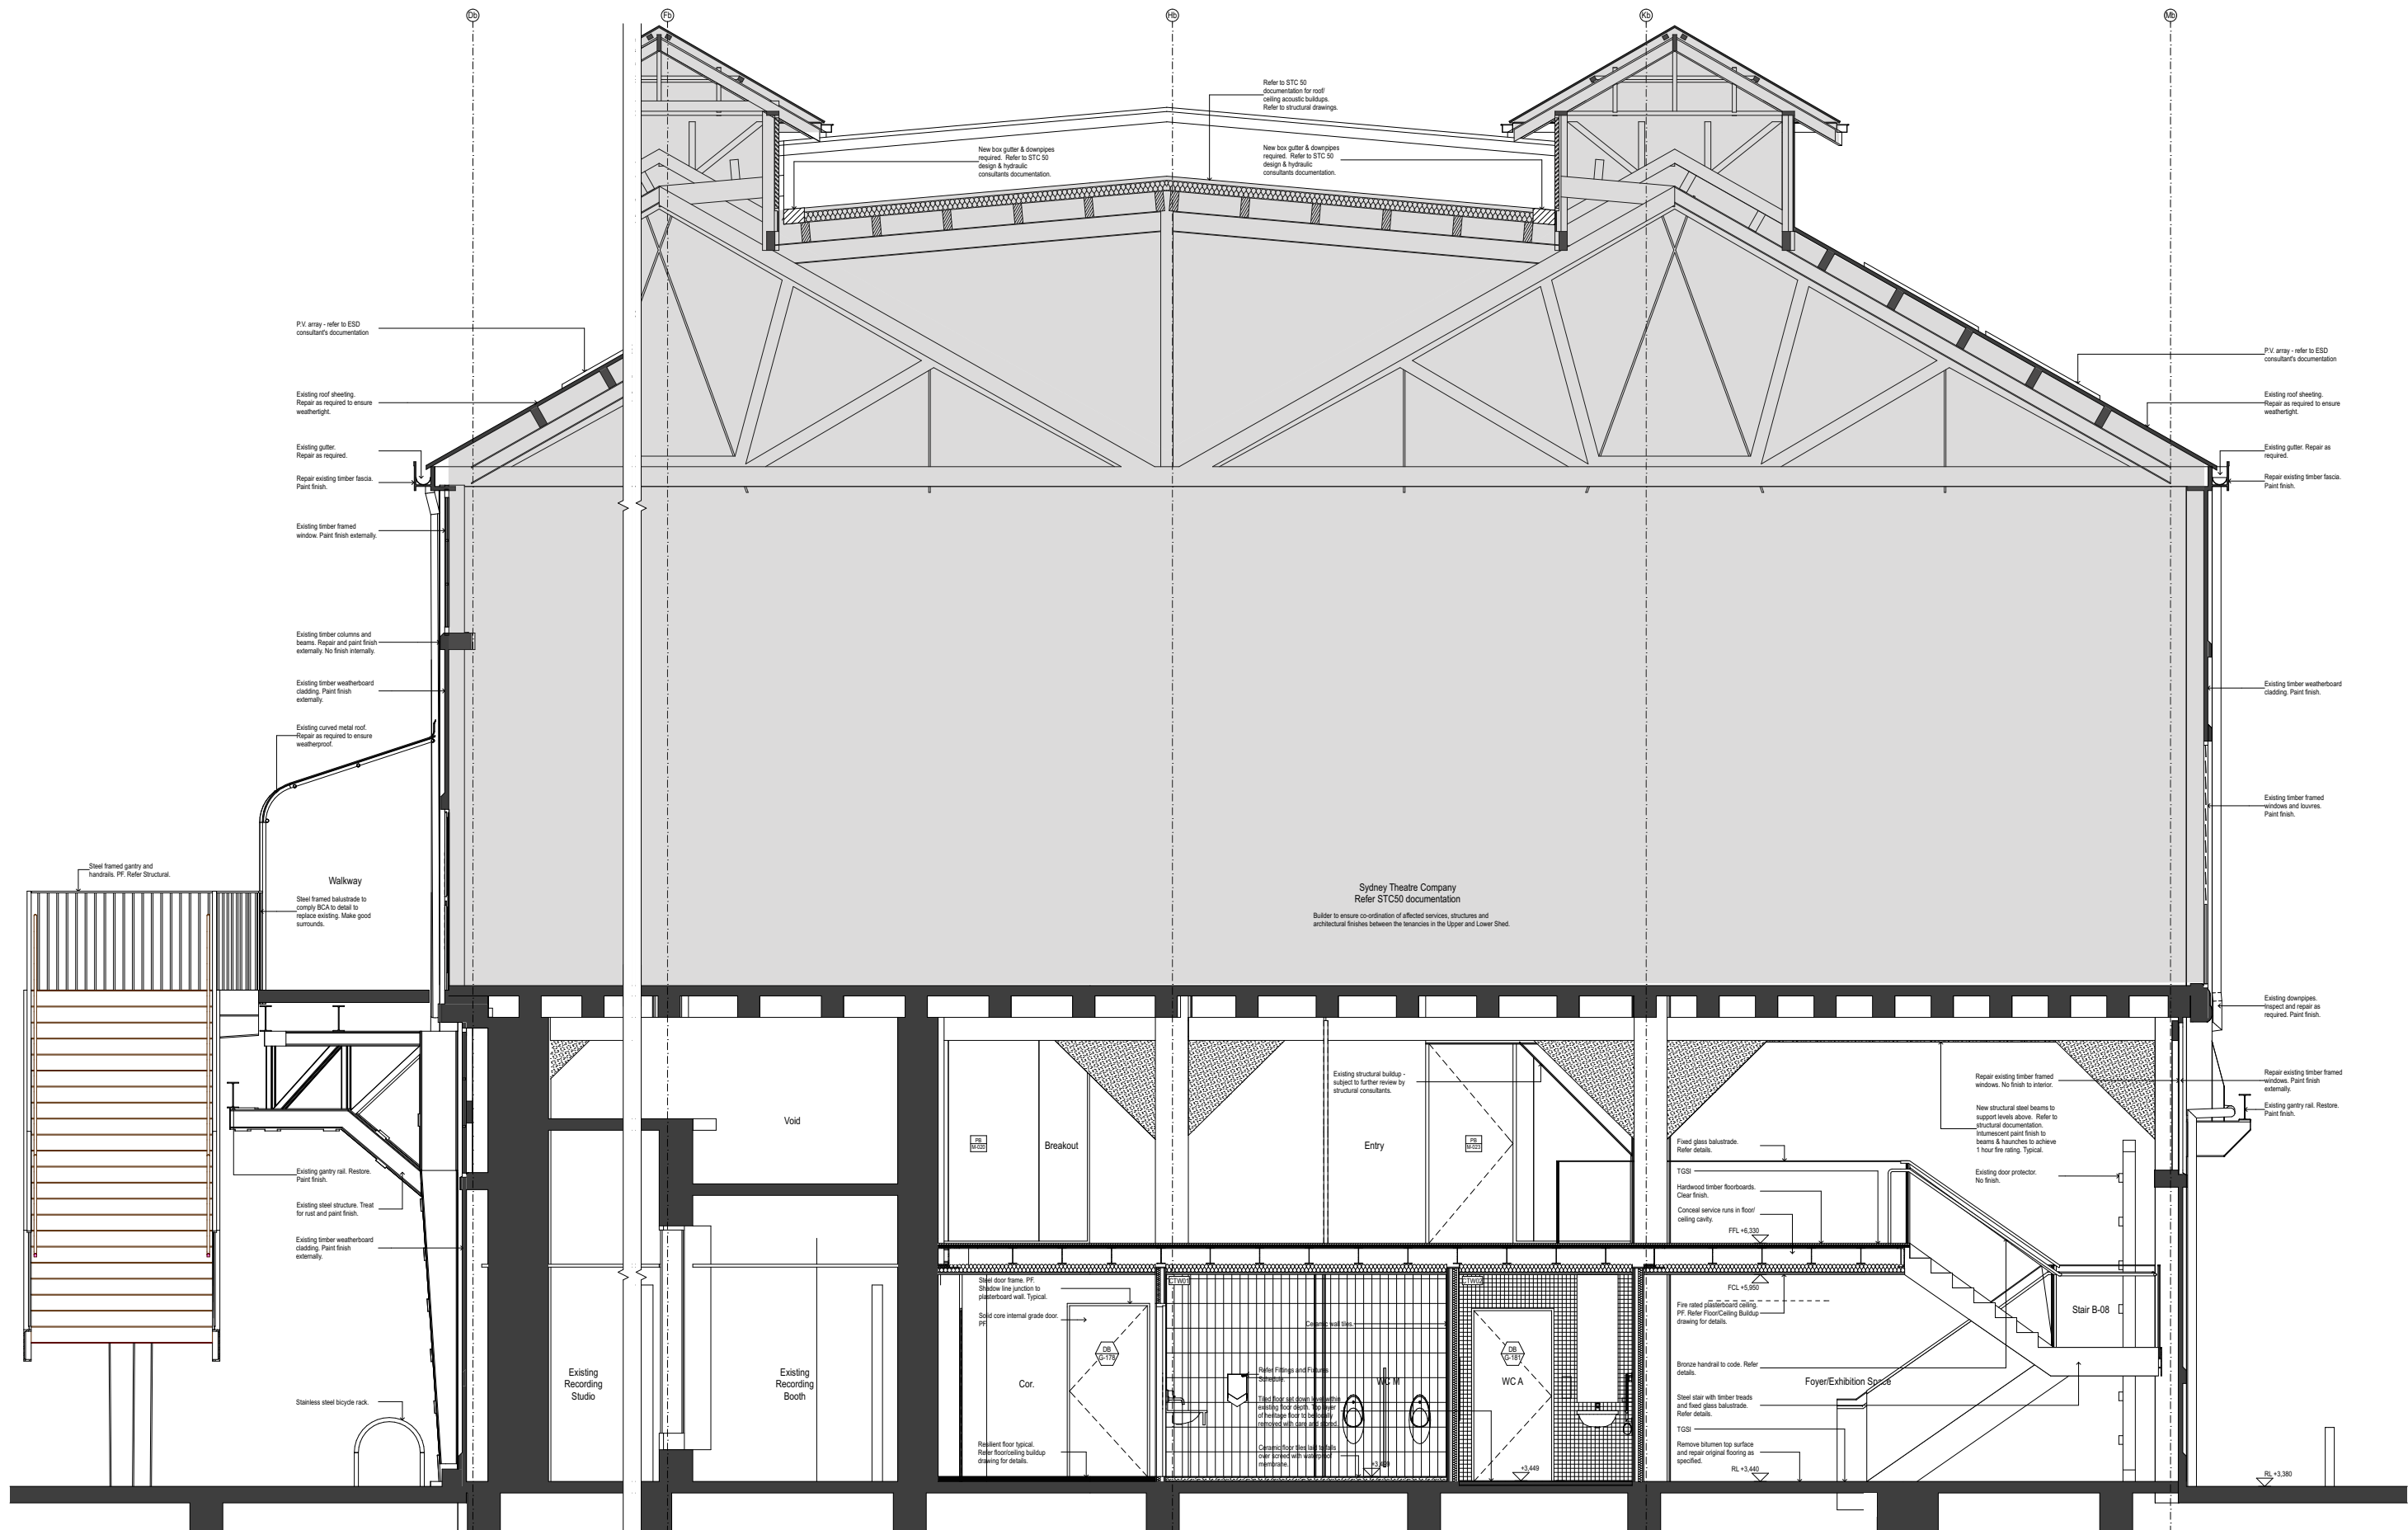

DATE	REV	NOTES	ACCESS CONSULTANT Accessability Solutions Phone 8498 9400 Email: nash@accessability.com.au	ACOUSTIC ENGINEER ARUP Phone 9320 9128 Email: rick.baxter@arup.com	BCA CONSULTANT Blackett Maguire & Associates Phone 9321 1777 Email: brian.braden@bma.com.au	PROGRAMME MANAGEMENT Cedexa Phone 9557 8896 Email: helen.braden@cedexa.com.au	ELECTRICAL ENGINEER ARUP Phone 9320 9128 Email: helen.braden@arup.com	ESD CONSULTANT ARUP Phone 9320 9440 Email: helen.braden@arup.com	WASTE CONSULTANT ARUP Phone 9320 9440 Email: helen.braden@arup.com	MARINE ECOLOGIST Jacobs Phone 9320 1077 Email: marta.vehoven@jacobs.com	LEGEND STC50 internal tenancy works. Refer drawings by Others. Exclusive use area for SP73989. Not part of site. Works to future detail and included in the ACO Auditorium and Rehearsal Space Interiors Provisional Sum. Not part of scope or site area.	CLIENT Create NSW NSW Arts, Screen & Culture DELIVERY AGENCY INFRASTRUCTURE NSW Phone: 8015 0157 Email: sam.karamba@infrastructure.nsw.gov.au	PROJECT WALSH BAY ARTS PRECINCT PROJECT NO: 18005	ARCHITECT TONKIN ZULAIKHA GREER ARCHITECTS 117 Reservoir Street ABN: 4630722349 P: (02) 9215 4900 F: (02) 9215 4901 EMAIL: info@tzga.com.au WEB: www.tzga.com.au	DRAWING TITLE WHARF 4.5 CROSS SECTION GRIDS 25-27 SCALES 1:25@A0 PHASE FOR TENDER	DRAWING NO A-363 REV A	DRAWN BY JULIUS/MB/SB HCH/ABND/BS CHECKED DATE 26/17
------	-----	-------	---	---	--	--	--	---	---	--	--	--	---	---	---	---------------------------------	---

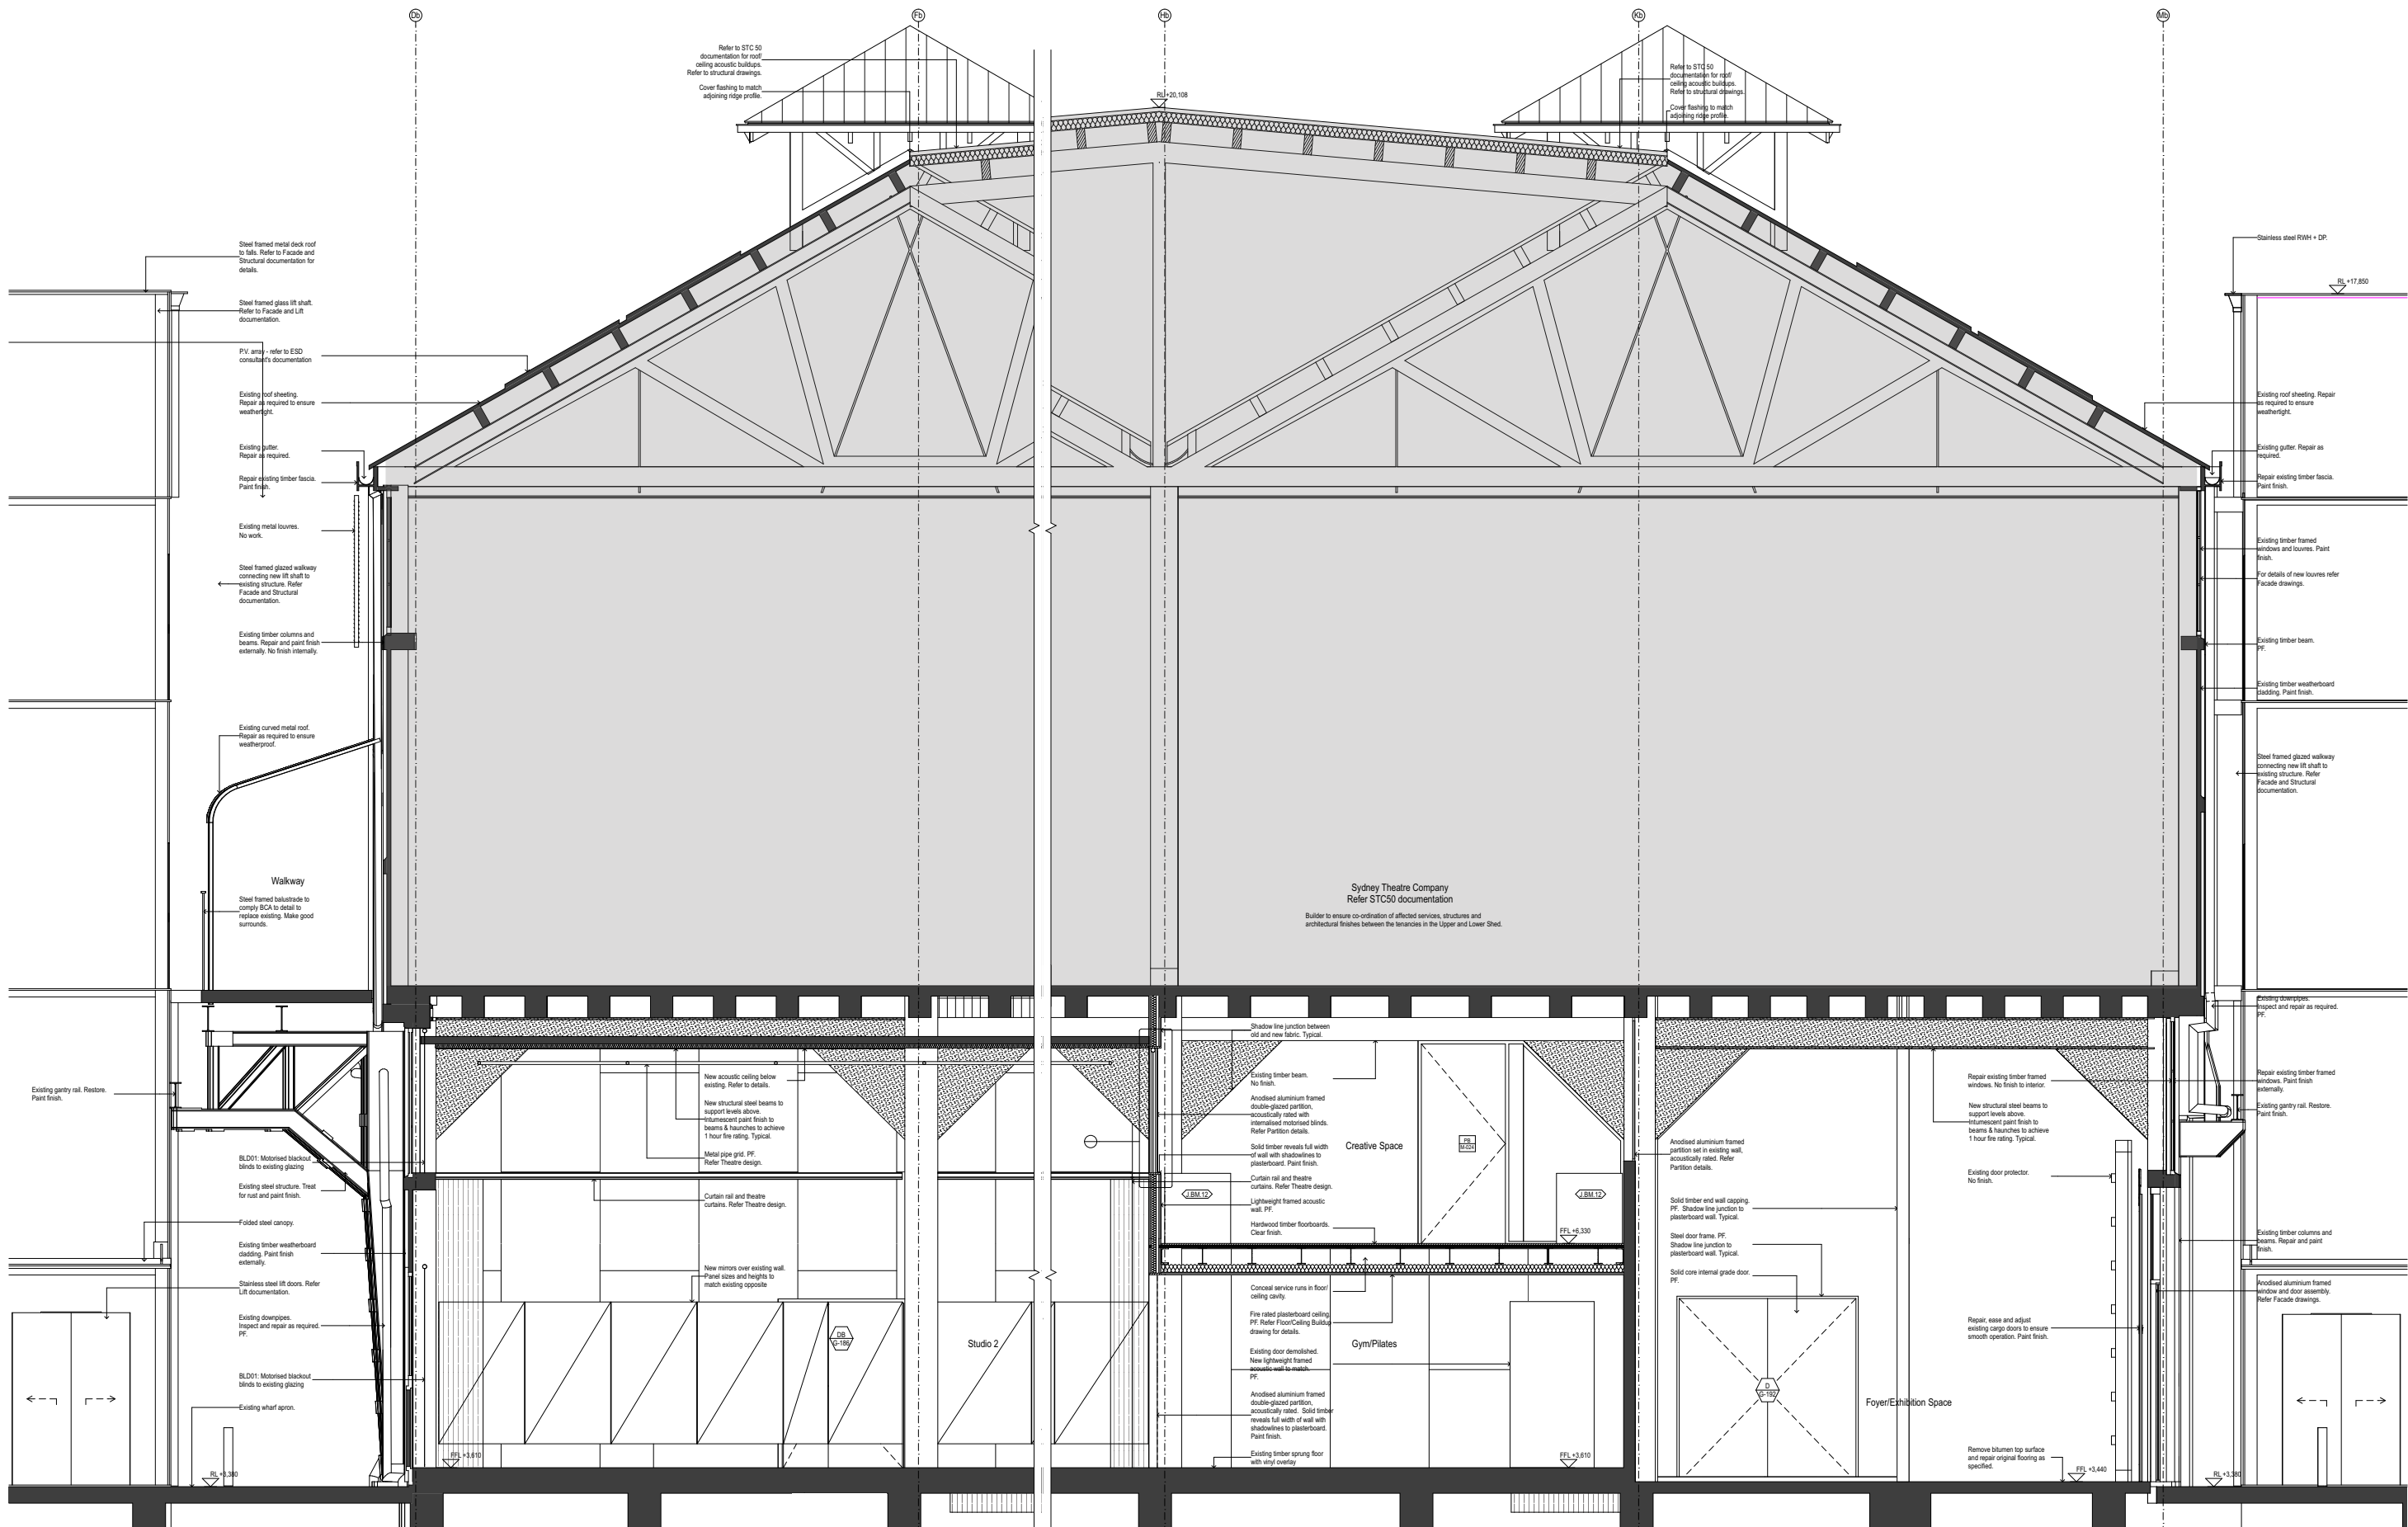

DATE	REV	NOTES	ACCESS CONSULTANT Accessability Solutions Phone: 9350 9340 Email: mark@accessability.com.au	ACOUSTIC ENGINEER ARUP Phone: 9330 9338 Email: rob.kouss@arup.com	BCA CONSULTANT Blackett Maguire & Associates Phone: 9371 7777 Email: bma@blackettmaguire.com.au	PROGRAMME MANAGEMENT Codomo Phone: 9330 9338 Email: helen.ford@codomo.com.au	ELECTRICAL ENGINEER ARUP Phone: 9330 9338 Email: helen.ford@arup.com	ESD CONSULTANT ARUP Phone: 9330 9338 Email: helen.ford@arup.com	WASTE CONSULTANT ARUP Phone: 9330 9338 Email: helen.ford@arup.com	MARINE ECOLOGIST Jacobs Phone: 9330 9338 Email: helen.ford@jacobs.com.au	LEGEND STC50 internal tenancy works. Refer drawings by Others. Exclusive use area for SP73889. Not part of site. Existing To be demolished	CLIENT Create NSW NSW Arts, Screen & Culture DELIVERY AGENCY INFRASTRUCTURE NSW Phone: 8116 0157 Email: sam.kurtambis@infrastructure.nsw.gov.au	PROJECT WALSH BAY ARTS PRECINCT PROJECT NO: 16005	ARCHITECT TONKIN ZULAIKHA GREER ARCHITECTS 117 Reservoir Street ABN: 4800722349 P: (02) 9215 4900 F: (02) 9215 4901 EMAIL: info@tzg.com.au WEB: www.tzg.com.au	DRAWING TITLE WHARF 4.5 CROSS SECTION GRIDS 19-21 SCALES 1:25@A0 PHASE FOR TENDER	DRAWING NO A-364 REV 25/17 A	DRAWN BY J.M.HOMKUS HOWARD/BS CHECKED PT DATE 25/17
------	-----	-------	--	--	--	---	---	--	--	---	---	--	---	---	---	--	---

