

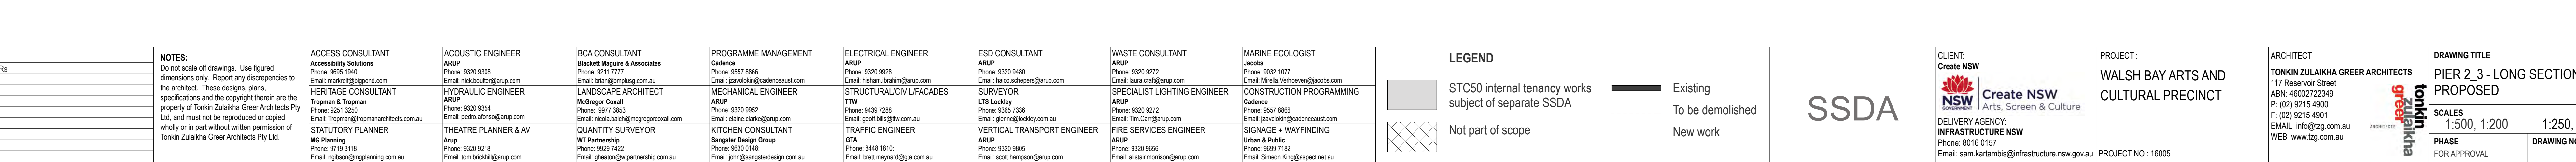
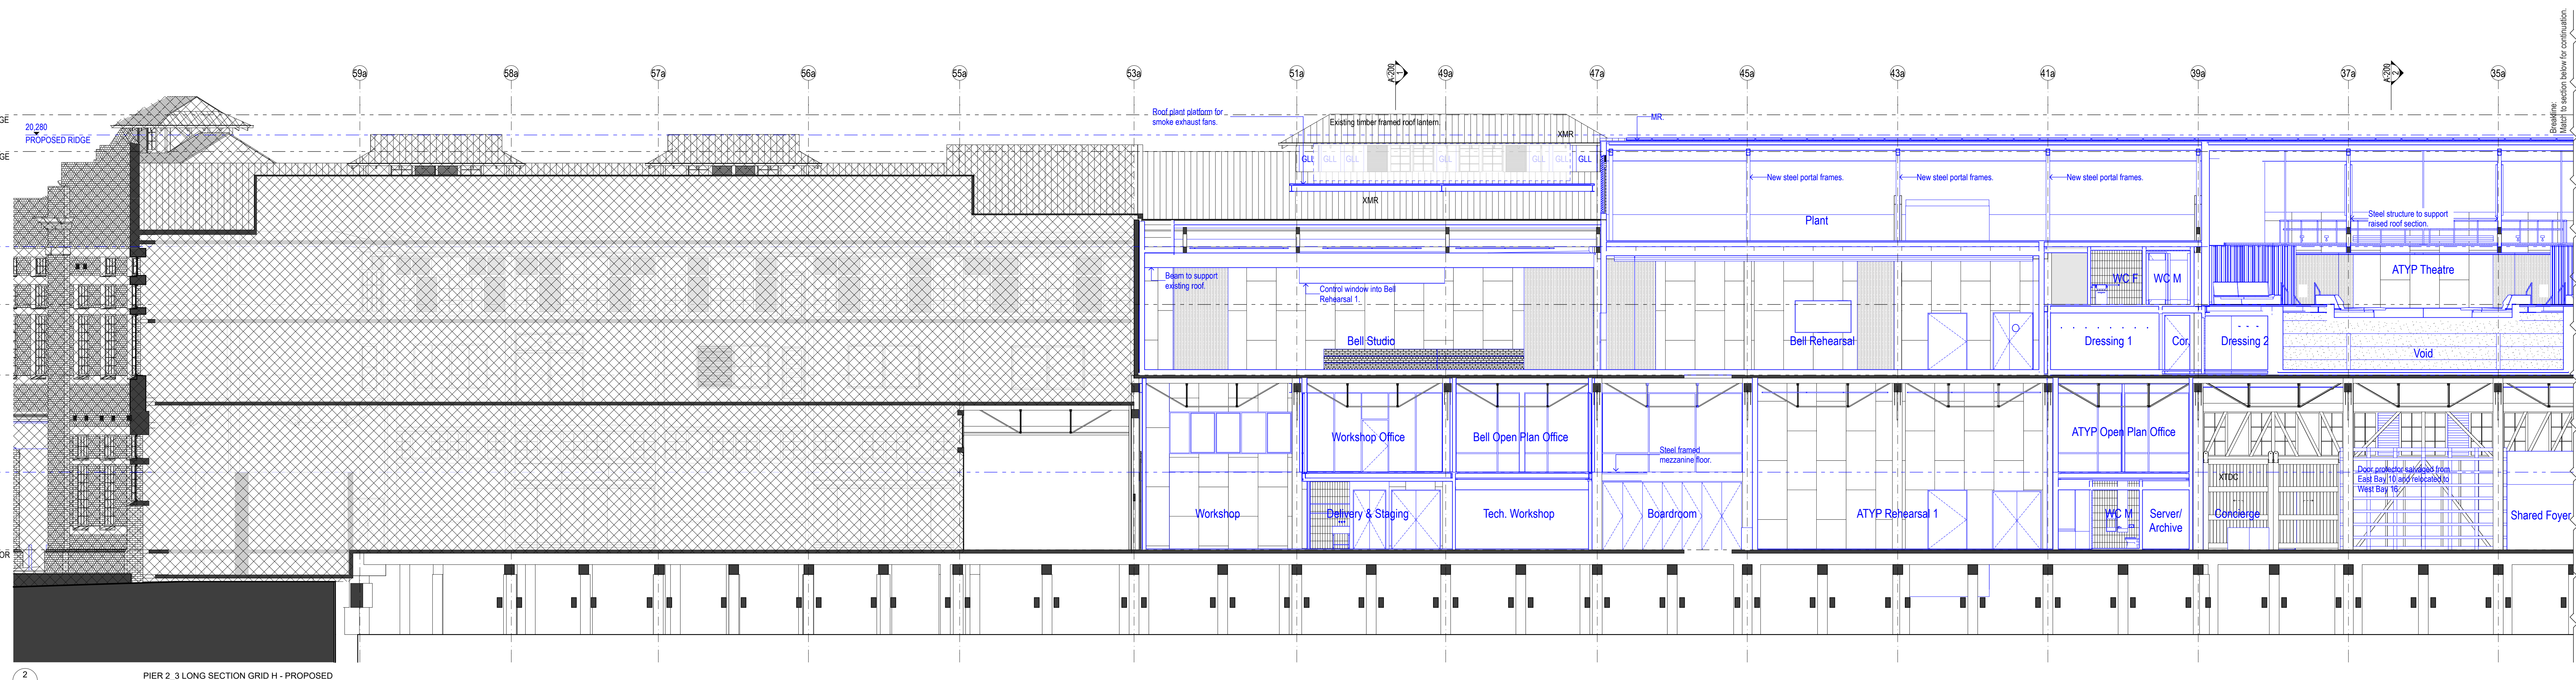
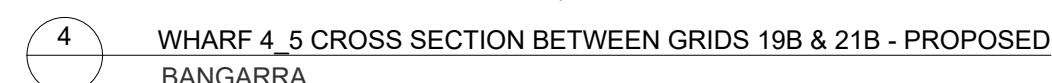
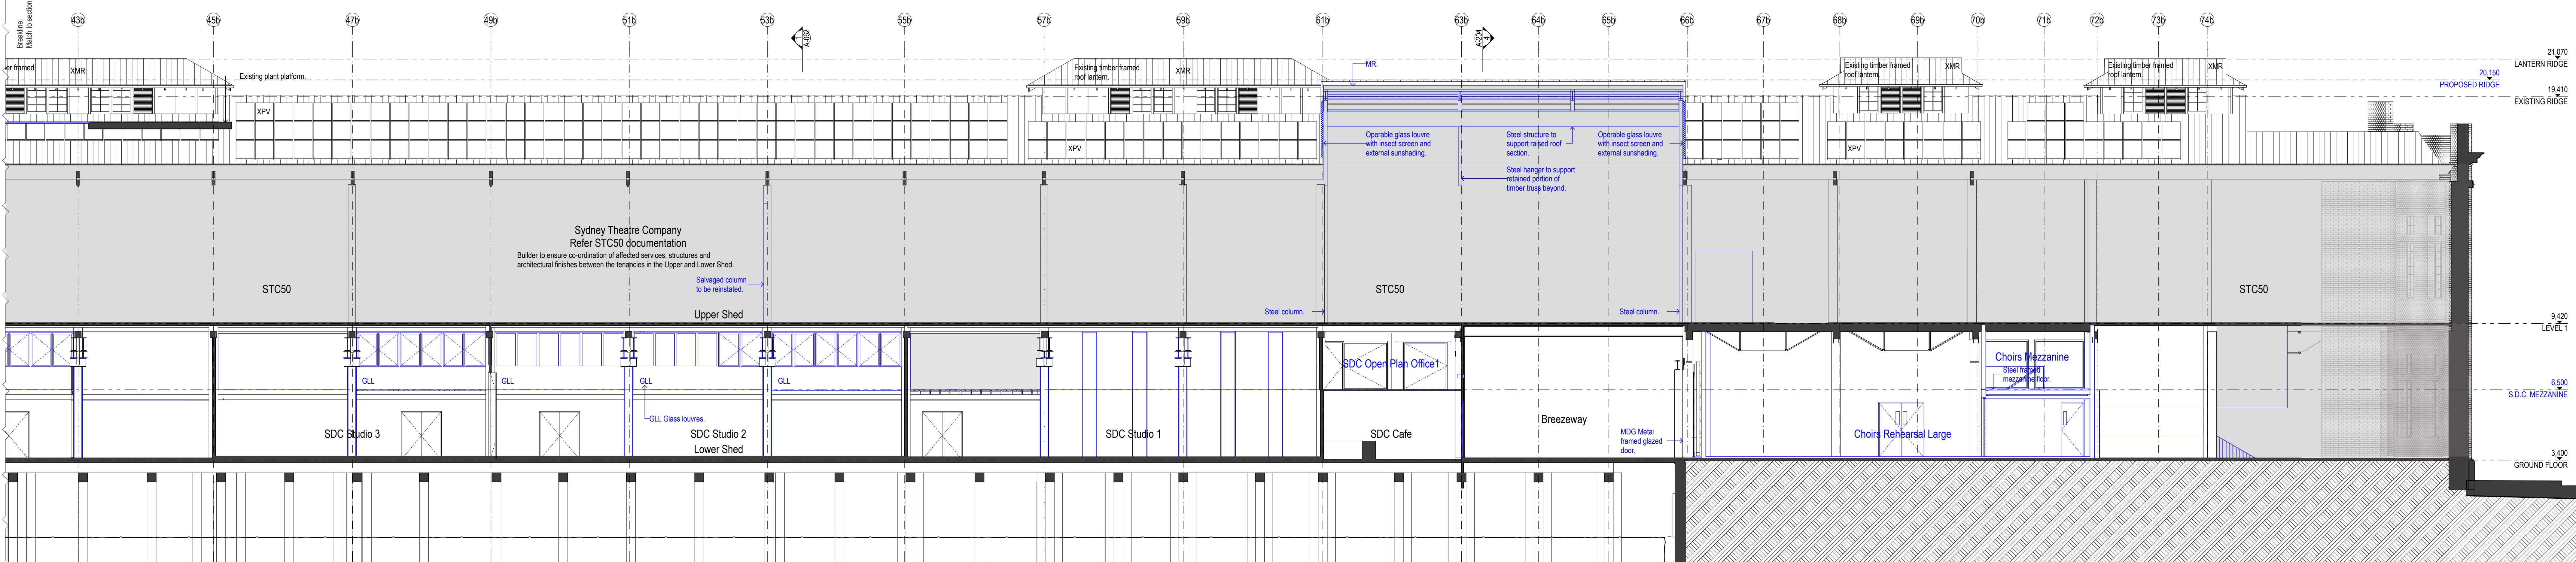






DATE 19/07/17	REV A	NOTES ISSUED FOR SEAR	<p>NOTES: Do not scale off drawings. Use figured dimensions only. Report any discrepancies to the architect. These designs, plans, specifications and the copyright therein are the property of Tonkin Zulaikha Greer Architects Pty Ltd. and must not be reproduced or copied wholly or in part without written permission of Tonkin Zulaikha Greer Architects Pty Ltd.</p>	<p>ACCESS CONSULTANT Accessibility Solutions Phone: 9551 1940 Email: naevae@access.com.au</p> <p>HERITAGE CONSULTANT Trengrove & Trengrove Phone: 9251 3290 Email: Trengrove@trengrovearchitects.com.au</p> <p>STATUTORY PLANNER MGP Planning Phone: 9173 3115 Email: ngp@mgpplanning.com.au</p>	<p>ACOUSTIC ENGINEER ARUP Phone: 9200 9208 Email: noel.boulton@arup.com</p> <p>HYDRAULIC ENGINEER ARUP Phone: 9200 9204 Email: john.stevens@arup.com</p> <p>THEATRE PLANNER & AV Arup Phone: 9200 9218 Email: tom.brockhill@arup.com</p>	<p>SCA CONSULTANT Blackett Murrey & Associates Phone: 9211 7777 Email: tara.donnelly@blackettmurray.com.au</p> <p>LANDSCAPE ARCHITECT McGregor Gould Phone: 9577 3853 Email: noel.vase@mcgregorgould.com.au</p> <p>WT Partnership Phone: 9203 7423 Email: gheasdon@wtpartnership.com.au</p>	<p>PROGRAMME MANAGEMENT Cadence Phone: 9557 8896 Email: helen.bentley@cadence.com.au</p> <p>MECHANICAL ENGINEER ARUP Phone: 9200 9662 Email: diane.donohue@arup.com</p> <p>KITCHEN CONSULTANT Sangster Design Group Phone: 9530 5148 Email: john.gangster@design.com.au</p>	<p>ELECTRICAL ENGINEER ARUP Phone: 9200 9928 Email: helen.bentley@arup.com</p> <p>STRUCTURAL/CIVIL/FACADES LTA Loukey Phone: 9431 7288 Email: gert.loukey@lta.com.au</p> <p>TRAFFIC ENGINEER GTA Phone: 8448 1810 Email: brent.meyers@gta.com.au</p>	<p>ESD CONSULTANT ARUP Phone: 9200 9480 Email: helen.bentley@arup.com</p> <p>SURVEYOR LTA Loukey Phone: 9385 7336 Email: tim.cambridge@lta.com.au</p> <p>VERTICAL TRANSPORT ENGINEER ARUP Phone: 9200 9885 Email: scott.hampson@arup.com</p>	<p>WASTE CONSULTANT ARUP Phone: 9200 9272 Email: helen.bentley@arup.com</p> <p>SPECIALIST LIGHTING ENGINEER ARUP Phone: 9200 9272 Email: gerald.bosley@arup.com</p> <p>PRIS SERVICES ENGINEER ARUP Phone: 9200 9665 Email: elaine.morrison@arup.com</p>	<p>MARINE ECOLOGIST Jacobs Phone: 9552 1077 Email: helen.bentley@jacobs.com</p> <p>CONSTRUCTION PROGRAMMING Cadence Phone: 9557 8896 Email: jessica.cadence@cadence.com.au</p> <p>SIGNAGE & WAYFINDING Urban & Public Phone: 9559 7182 Email: Simon.King@urbanpublic.com.au</p>	<p>CLIENT: Create NSW</p> <p>PROJECT: WALSH BAY ARTS AND CULTURAL PRECINCT</p> <p>ARCHITECT: TONKIN ZULAKHA GREER ARCHITECTS 117 Reservoir Street ABN: 4600272340 P: (02) 9215 4500 F: (02) 9215 4901 EMAIL: info@tzg.com.au WEB: www.tzg.com.au</p> <p>DRAWING TITLE: PIER 2 - 3 - CROSS SECTIONS - PROPOSED</p> <p>SCALES: 1:200 1:100@A0</p> <p>PHASE: FOR APPROVAL</p> <p>DRAWING NO: A-200</p> <p>REV: A</p> <p>DRAWN BY: JMU/HGM/KLSB</p> <p>CHECKED: PT</p> <p>DATE: 25/9/17</p>
------------------	----------	--------------------------	---	---	---	--	--	---	---	--	--	---

[illegible]

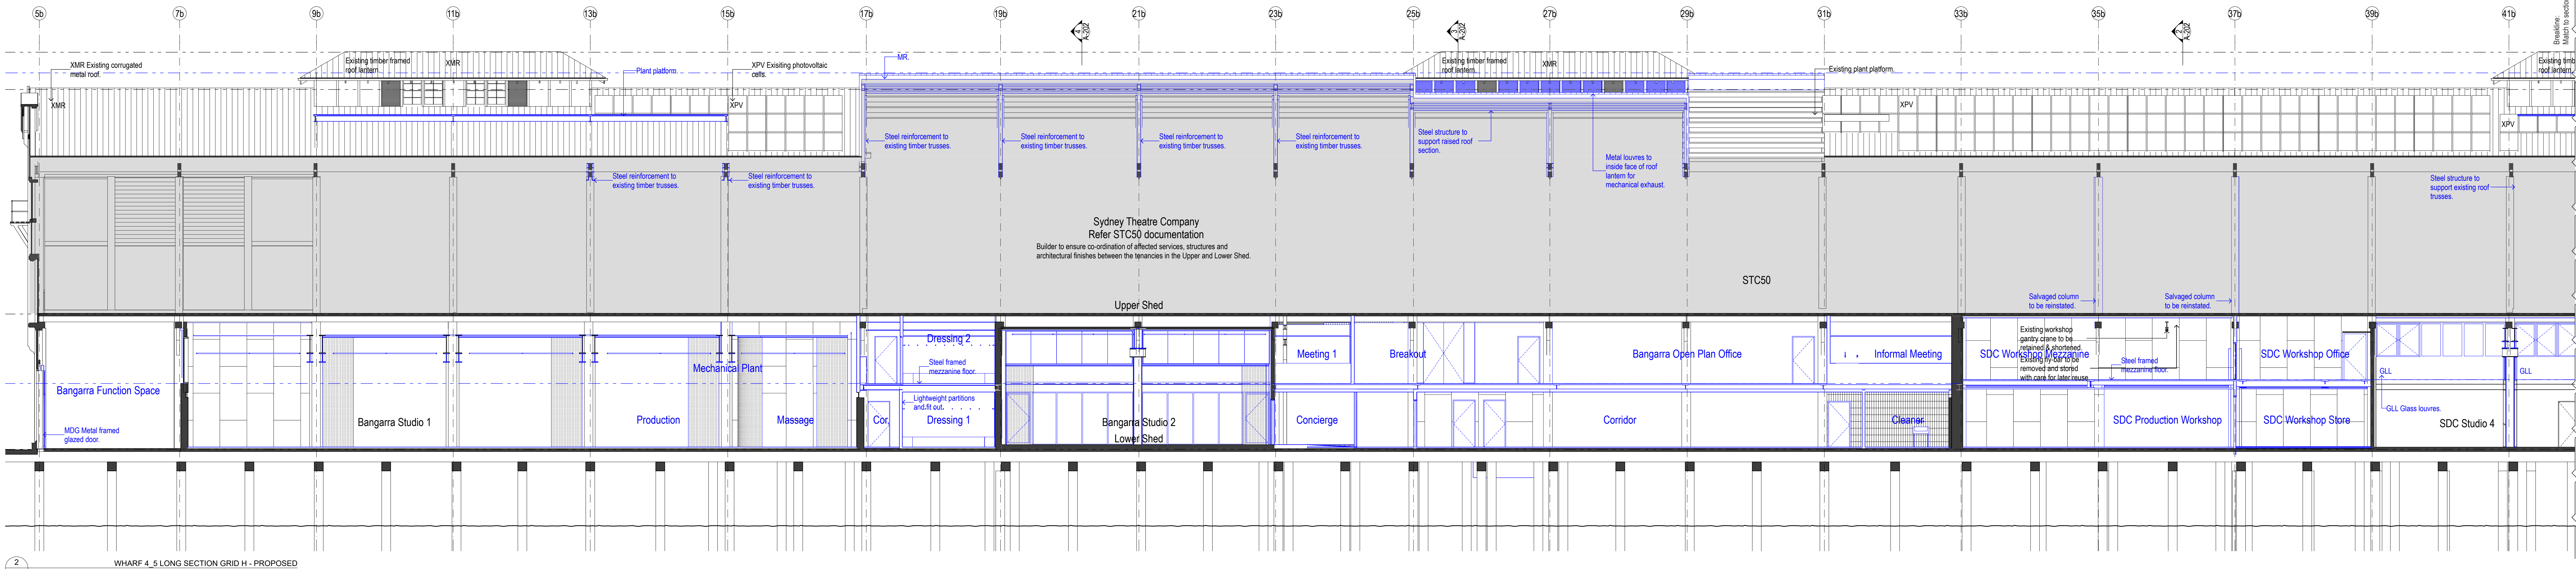

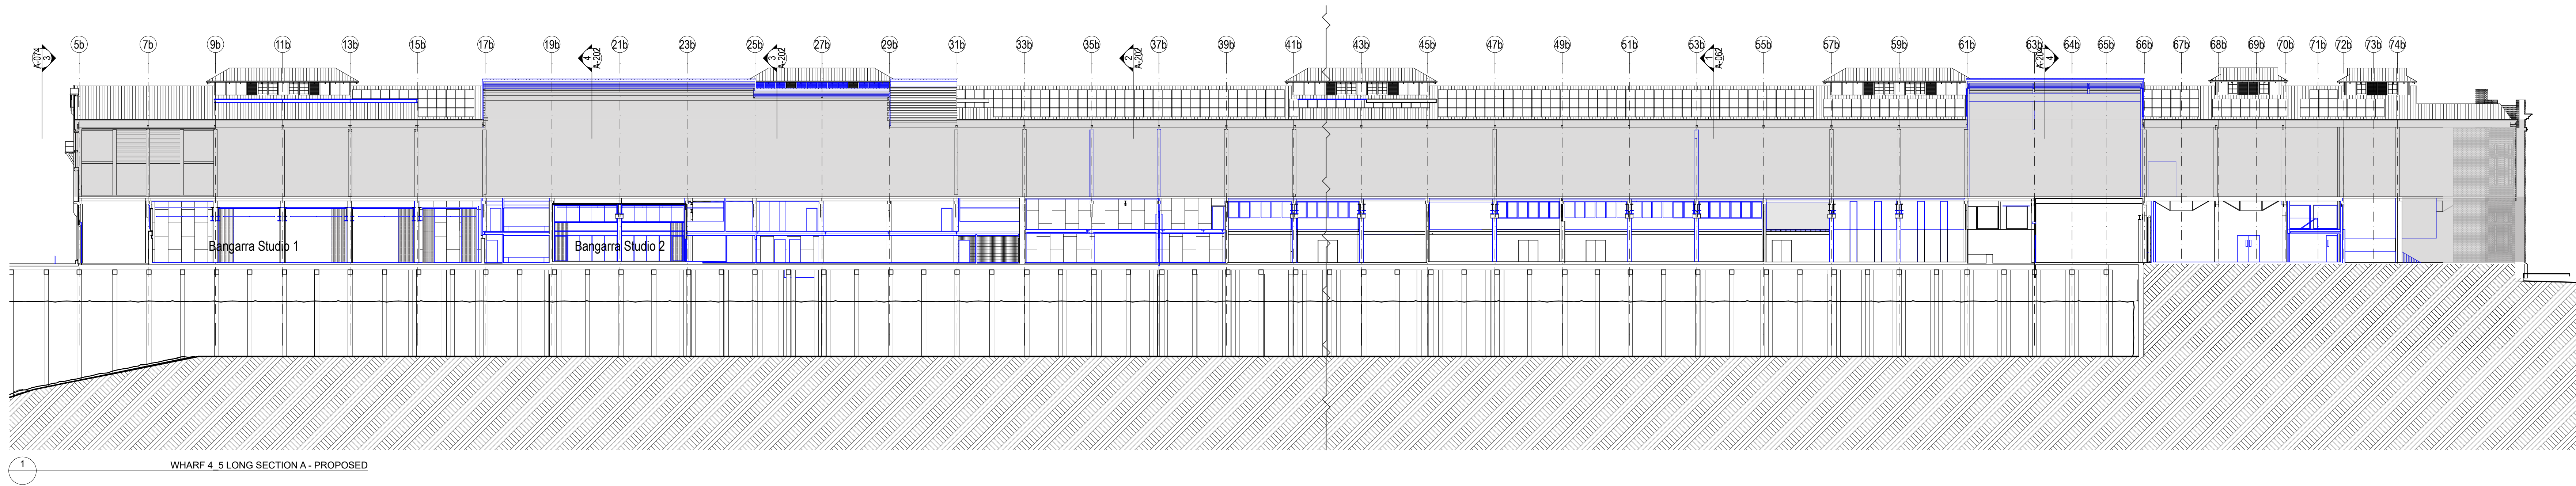

DATE 19/07/17	REV A	NOTES ISSUED FOR SEAR	NOTES Do not scale off drawings. Use figured dimensions only. Report any discrepancies to the architect. These designs, plans, specifications and the copyright therein are the property of Tonkin Zulaikha Greer Architects Pty Ltd. and must not be reproduced or copied wholly or in part without written permission of Tonkin Zulaikha Greer Architects Pty Ltd.	ACCESS CONSULTANT Accessibility Solutions Phone: 9851 1940 Email: naresh@access.com.au HERITAGE CONSULTANT Tregenna & Tregenna Phone: 9251 3292 Email: tre@tregenna.com.au STATUTORY PLANNER MGP Planning Phone: 9179 3115 Email: ngibson@mgpplanning.com.au	ACOUSTIC ENGINEER ARUP Phone: 920 9208 Email: no.boulter@arup.com HYDRAULIC ENGINEER ARUP Phone: 920 9204 Email: sean.stevens@arup.com THEATRE PLANNER & AV Anup Phone: 920 9218 Email: tom.brockhill@arup.com	SCA CONSULTANT Blackett McGuire & Associates Phone: 9211 7777 Email: toad@blackett.com.au LANDSCAPE ARCHITECT McGregor Gould Phone: 9577 3853 Email: robyn.vash@mcgregorgould.com.au WT Partnership Phone: 9523 7423 Email: gheasdon@wtpartnership.com.au	PROGRAMME MANAGEMENT Cadence Phone: 9527 8896 Email: helen.bentley@cadence.com.au MECHANICAL ENGINEER ARUP Phone: 920 9662 Email: diane.doherty@arup.com KITCHEN CONSULTANT Bangarra Design Group Phone: 920 9148 Email: bangarra@bangarradesign.com.au	ELECTRICAL ENGINEER ARUP Phone: 920 9928 Email: helen.bentley@arup.com STRUCTURAL/CIVIL/FACADES ITW Phone: 9431 7288 Email: gert.klaib@itw.com.au TRAFFIC ENGINEER GTA Phone: 8448 1810 Email: brett.meynard@gtg.com.au	ESD CONSULTANT ARUP Phone: 920 9480 Email: helen.bentley@arup.com SURVEYOR LTS Loukey Phone: 9385 7236 Email: gerald@loukey.com.au FIRE SERVICES ENGINEER ARUP Phone: 920 9272 Email: Tim.Carlisle@arup.com	WASTE CONSULTANT ARUP Phone: 920 9272 Email: helen.bentley@arup.com SPECIALIST LIGHTING ENGINEER ARUP Phone: 920 9272 Email: Tim.Carlisle@arup.com SCENIC - WAYFINDING Urban & Public Phone: 9599 1182 Email: Simon.King@urbanpublic.com.au	MARINE ECOLOGIST Jacobs Phone: 9522 1077 Email: Mervyn.burrows@jacobs.com CONSTRUCTION PROGRAMMING Caden Phone: 9557 8866 Email: jay@cadenc.com.au SIGNAGE - WAYFINDING Urban & Public Phone: 9599 1182 Email: Simon.King@urbanpublic.com.au	LEGEND STC50 internal tenancy works subject of separate SSDA Not part of scope Existing To be demolished New work	SSDA	CLIENT Create NSW NSW Create NSW DELIVERY AGENCY INFRASTRUCTURE NSW Phone: 8016 0157 Email: sam.kartamias@infrastructure.nsw.gov.au	PROJECT WALSH BAY ARTS AND CULTURAL PRECINCT PROJECT NO.: 16005	ARCHITECT TONKIN ZULAIKHA GREER ARCHITECTS 117 Reservoir Street ABN: 4602722349 P: (02) 9215 4900 F: (02) 9215 4901 EMAIL: info@tzg.com.au WEB: www.tzg.com.au	DRAWING TITLE WHARF 4.5 - LONG SECTION - PROPOSED SCALES 1:500, 1:200 1:250, 1:100@A0 PHASE FOR APPROVAL DRAWING NO A-203 REV A	DRAWN BY JMU/HMK/USB HCH/WAB/NTBS CHECKED PT DATE 25/9/17
------------------	----------	--------------------------	---	---	---	---	--	--	--	--	---	--	------	--	---	---	---	---

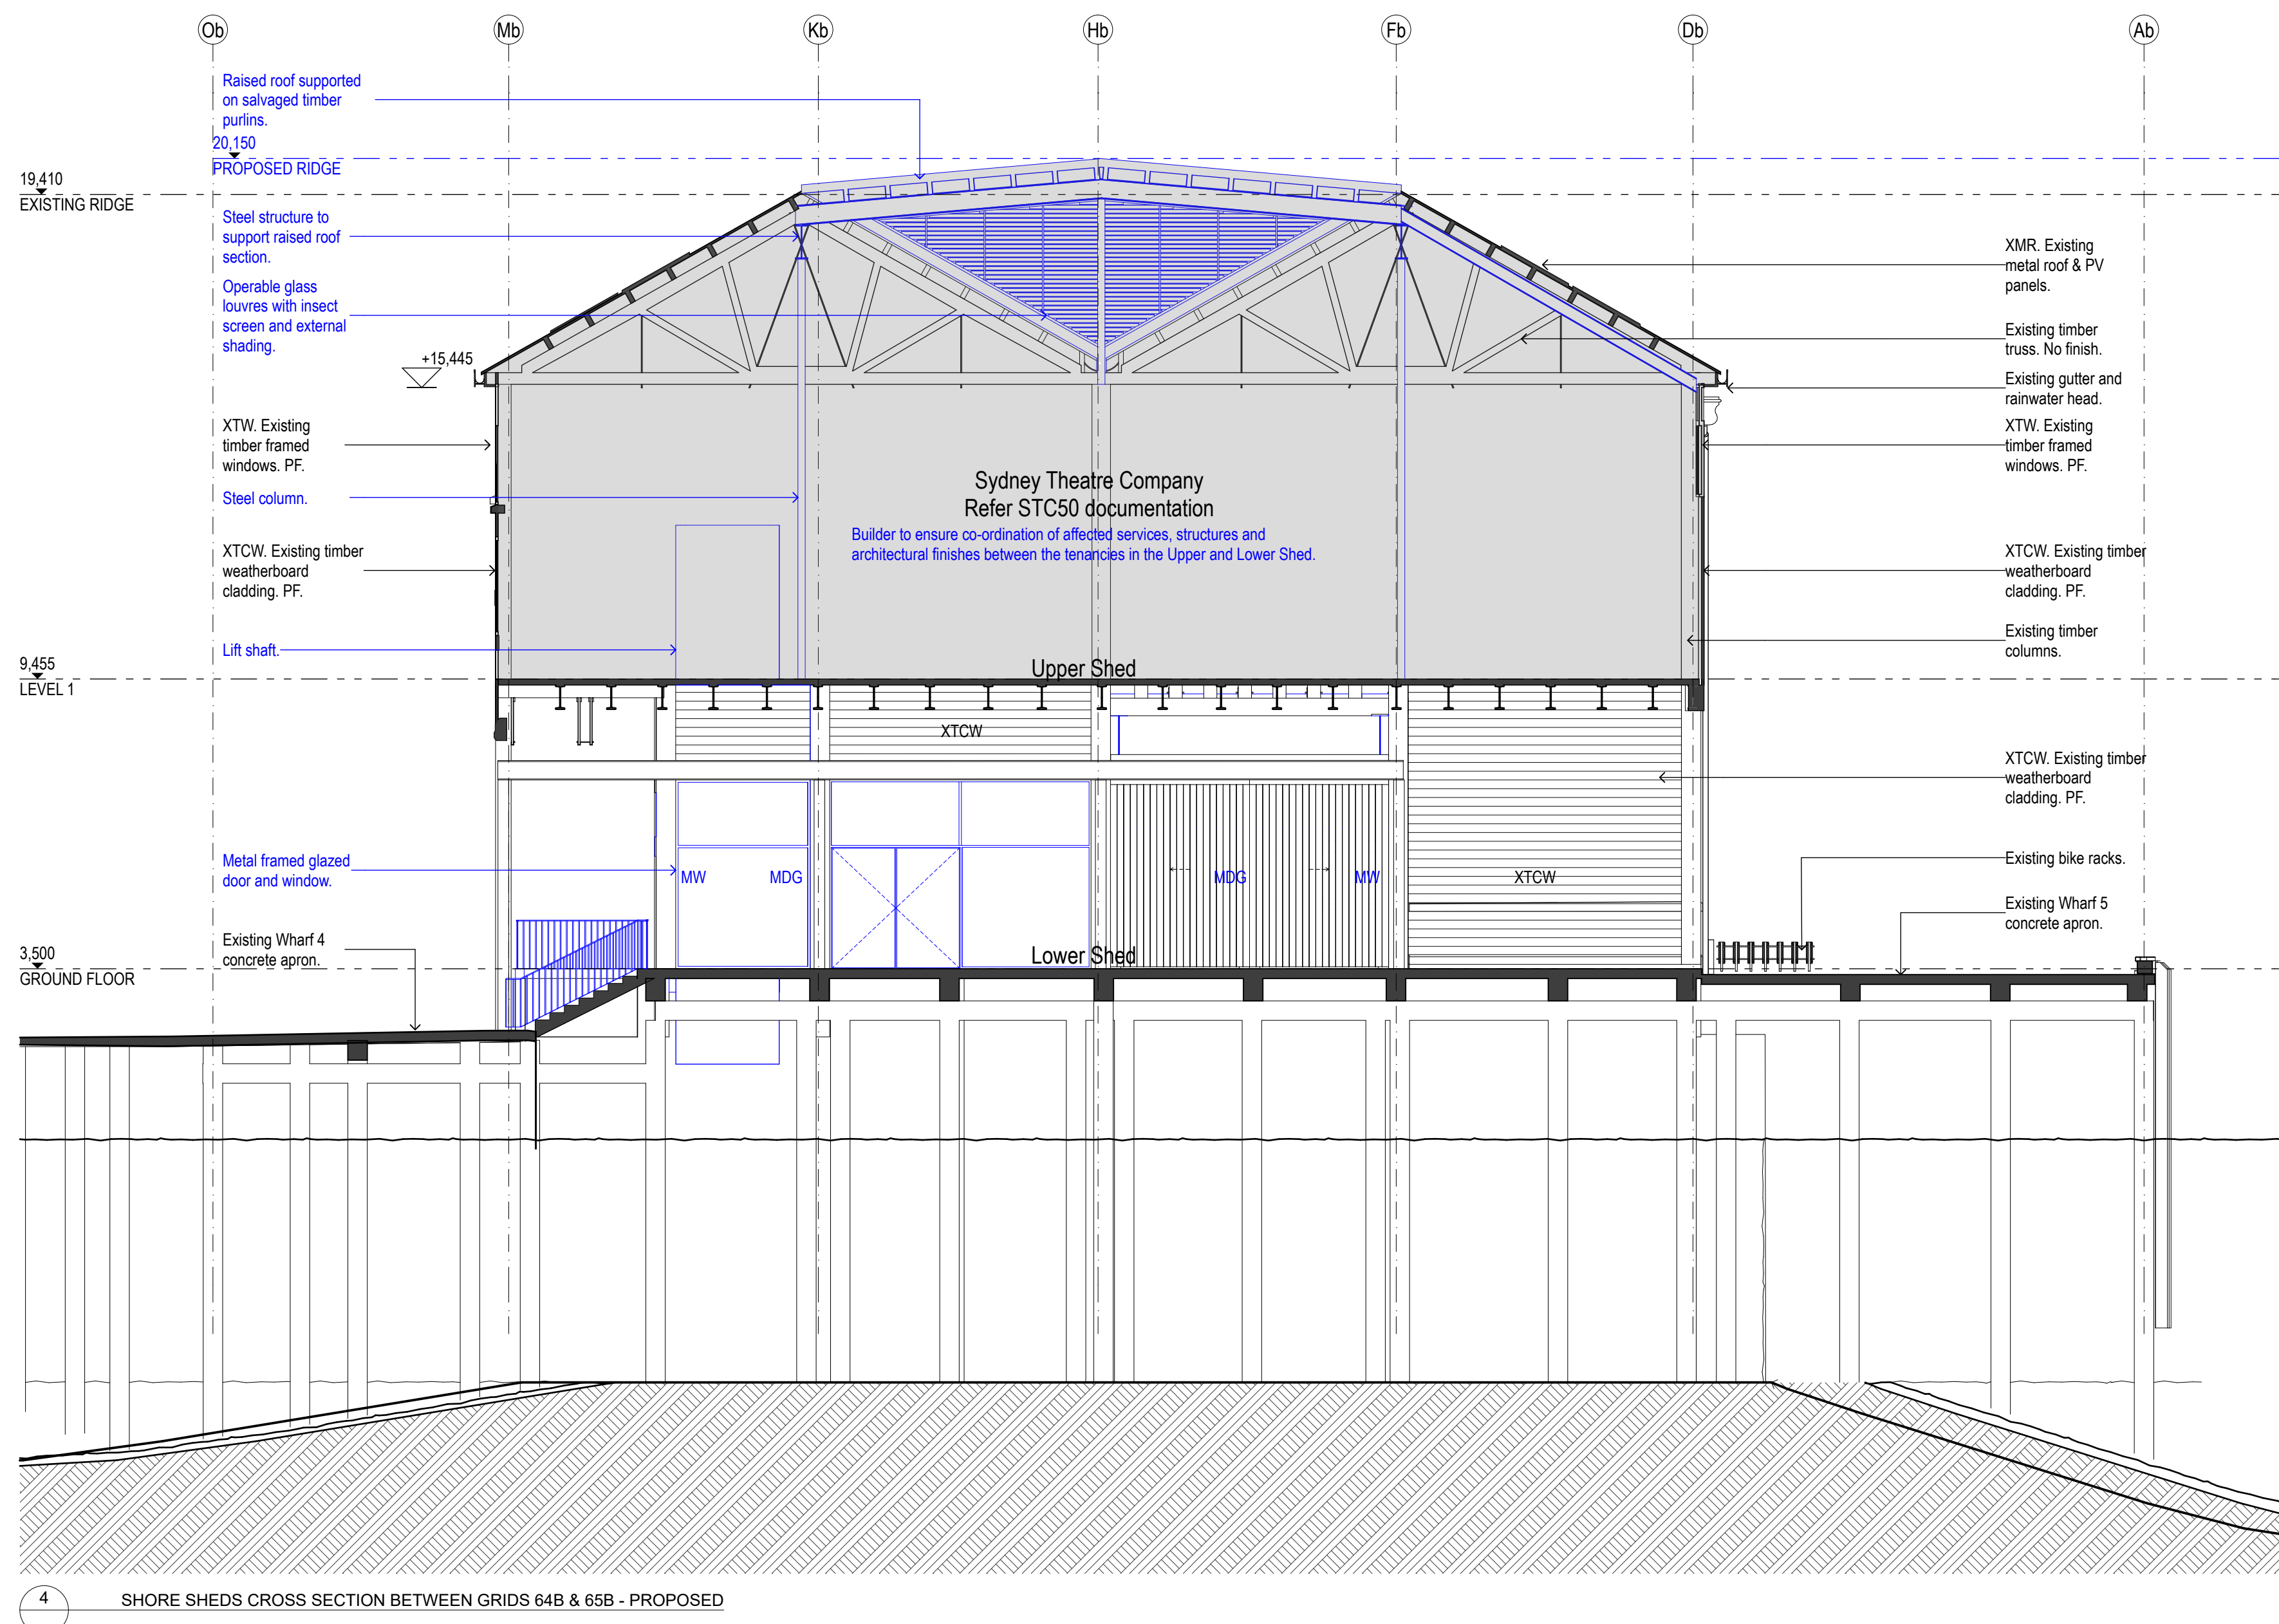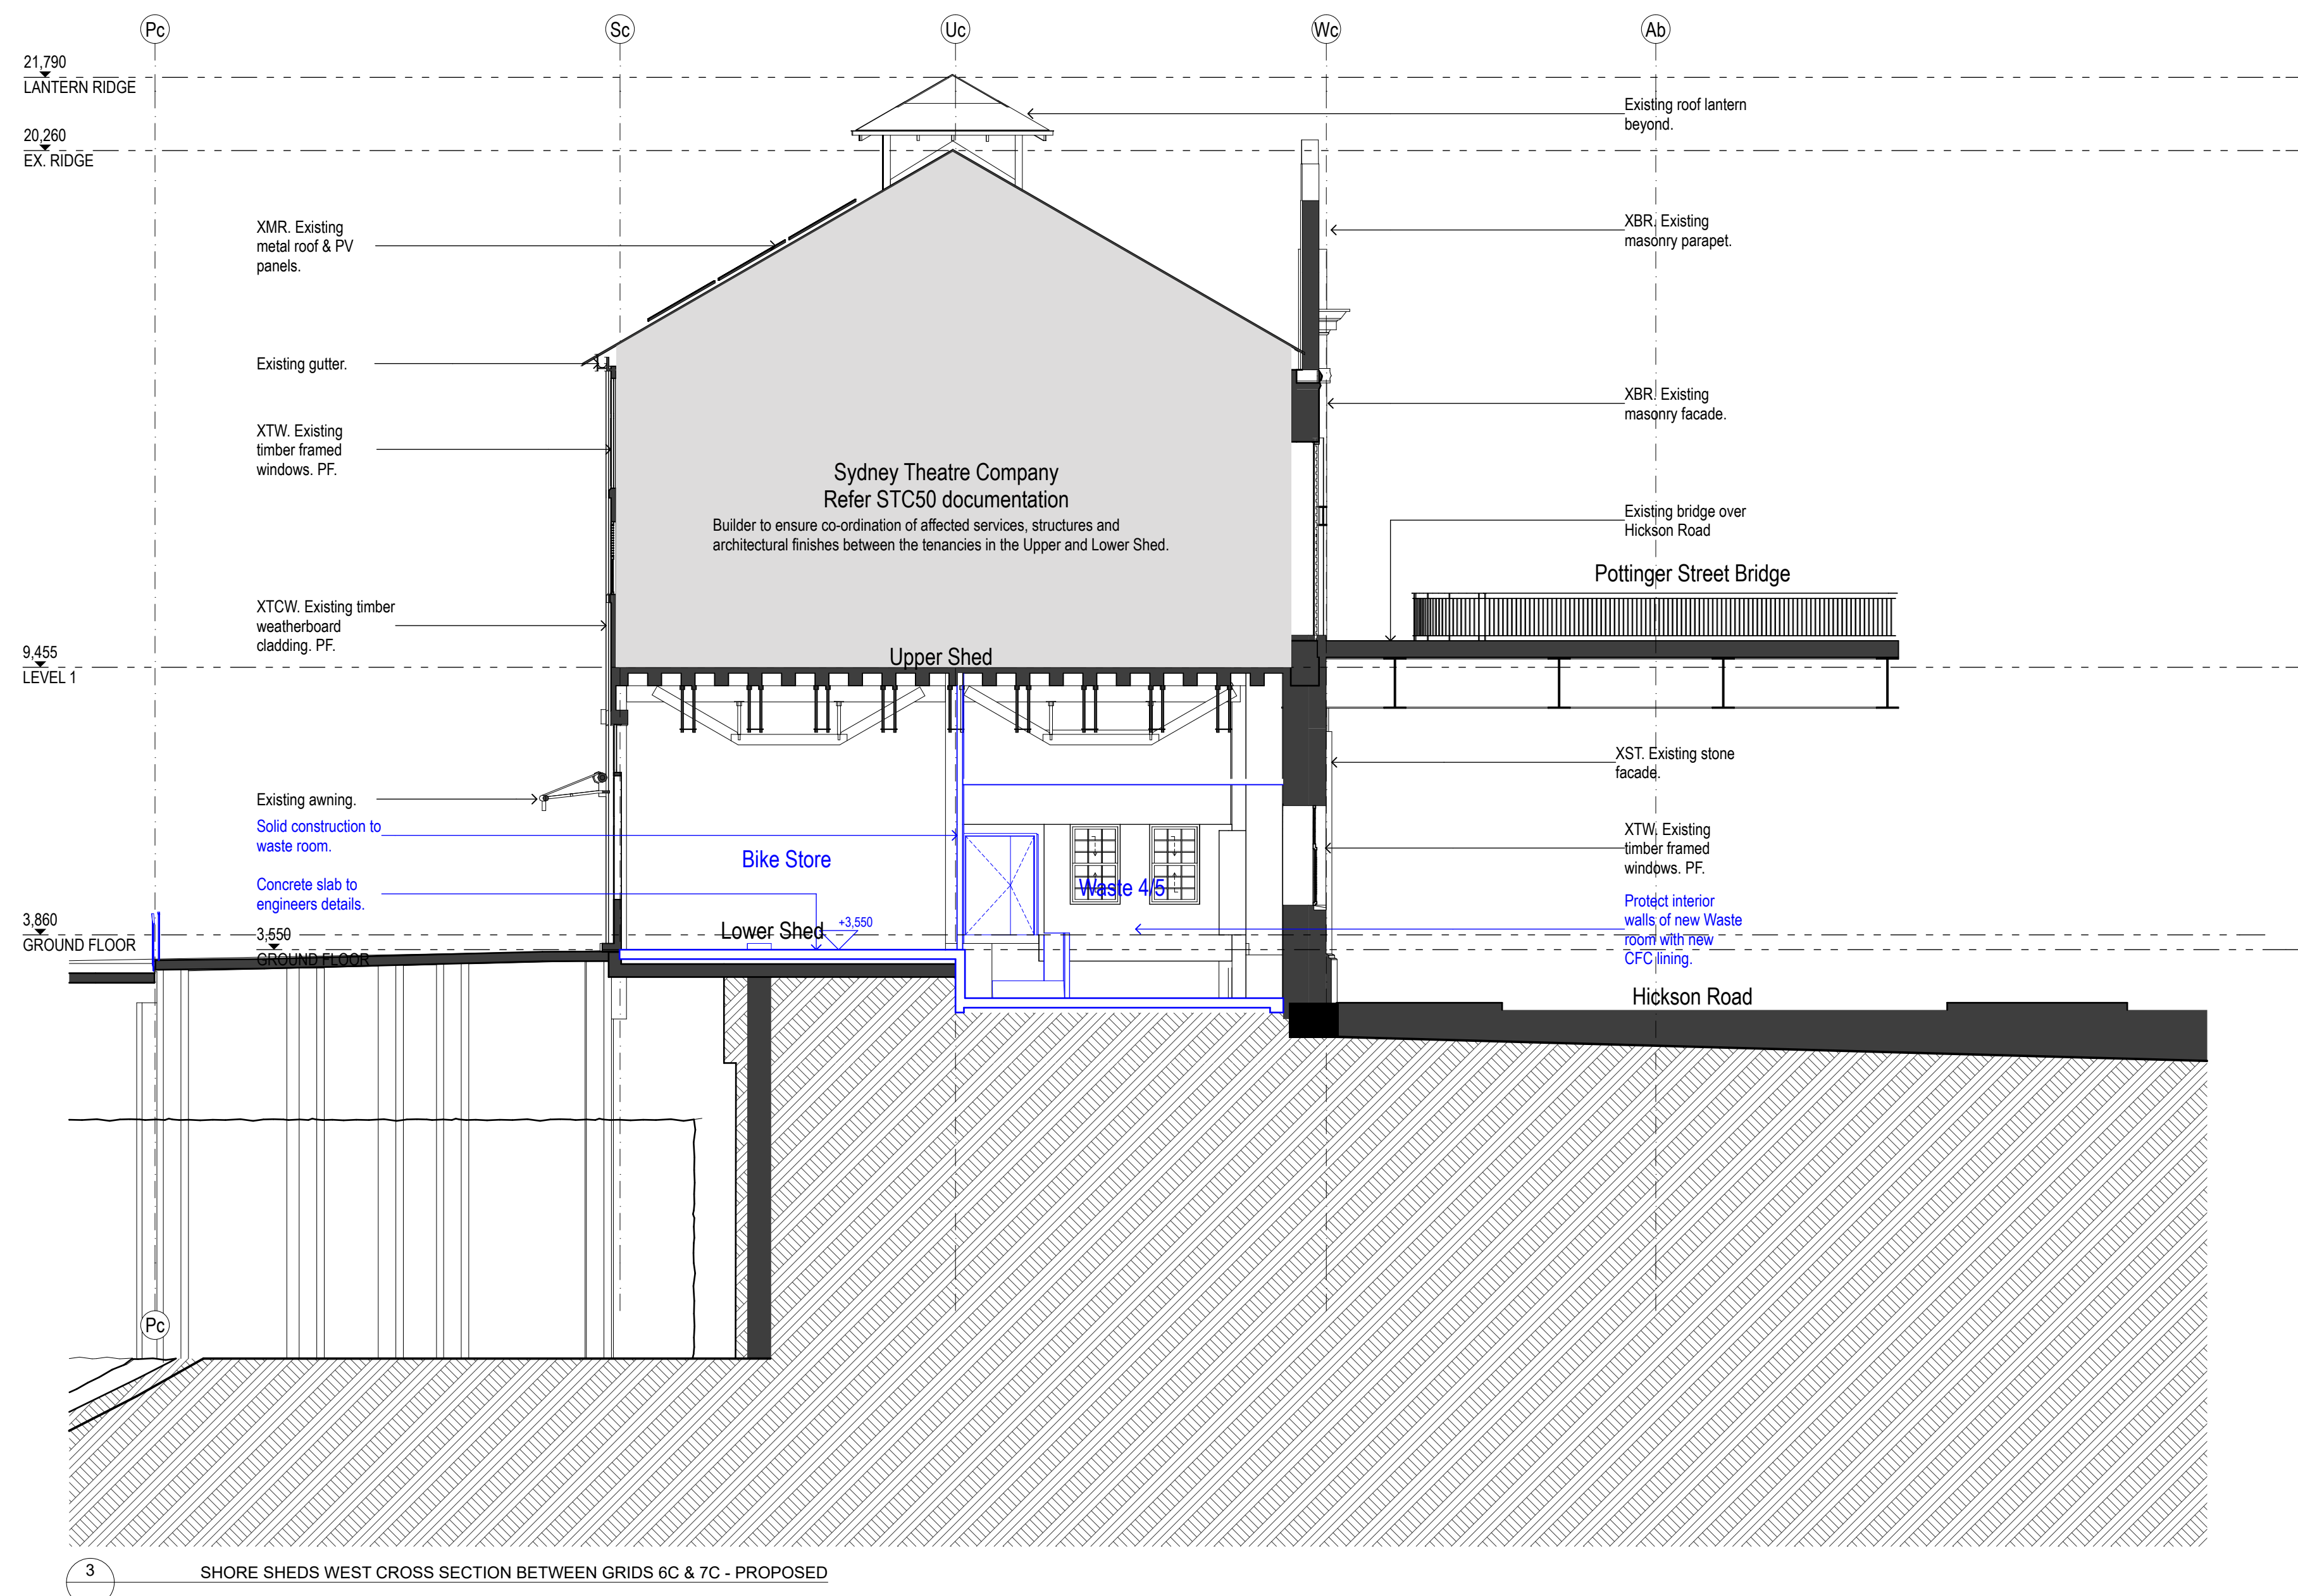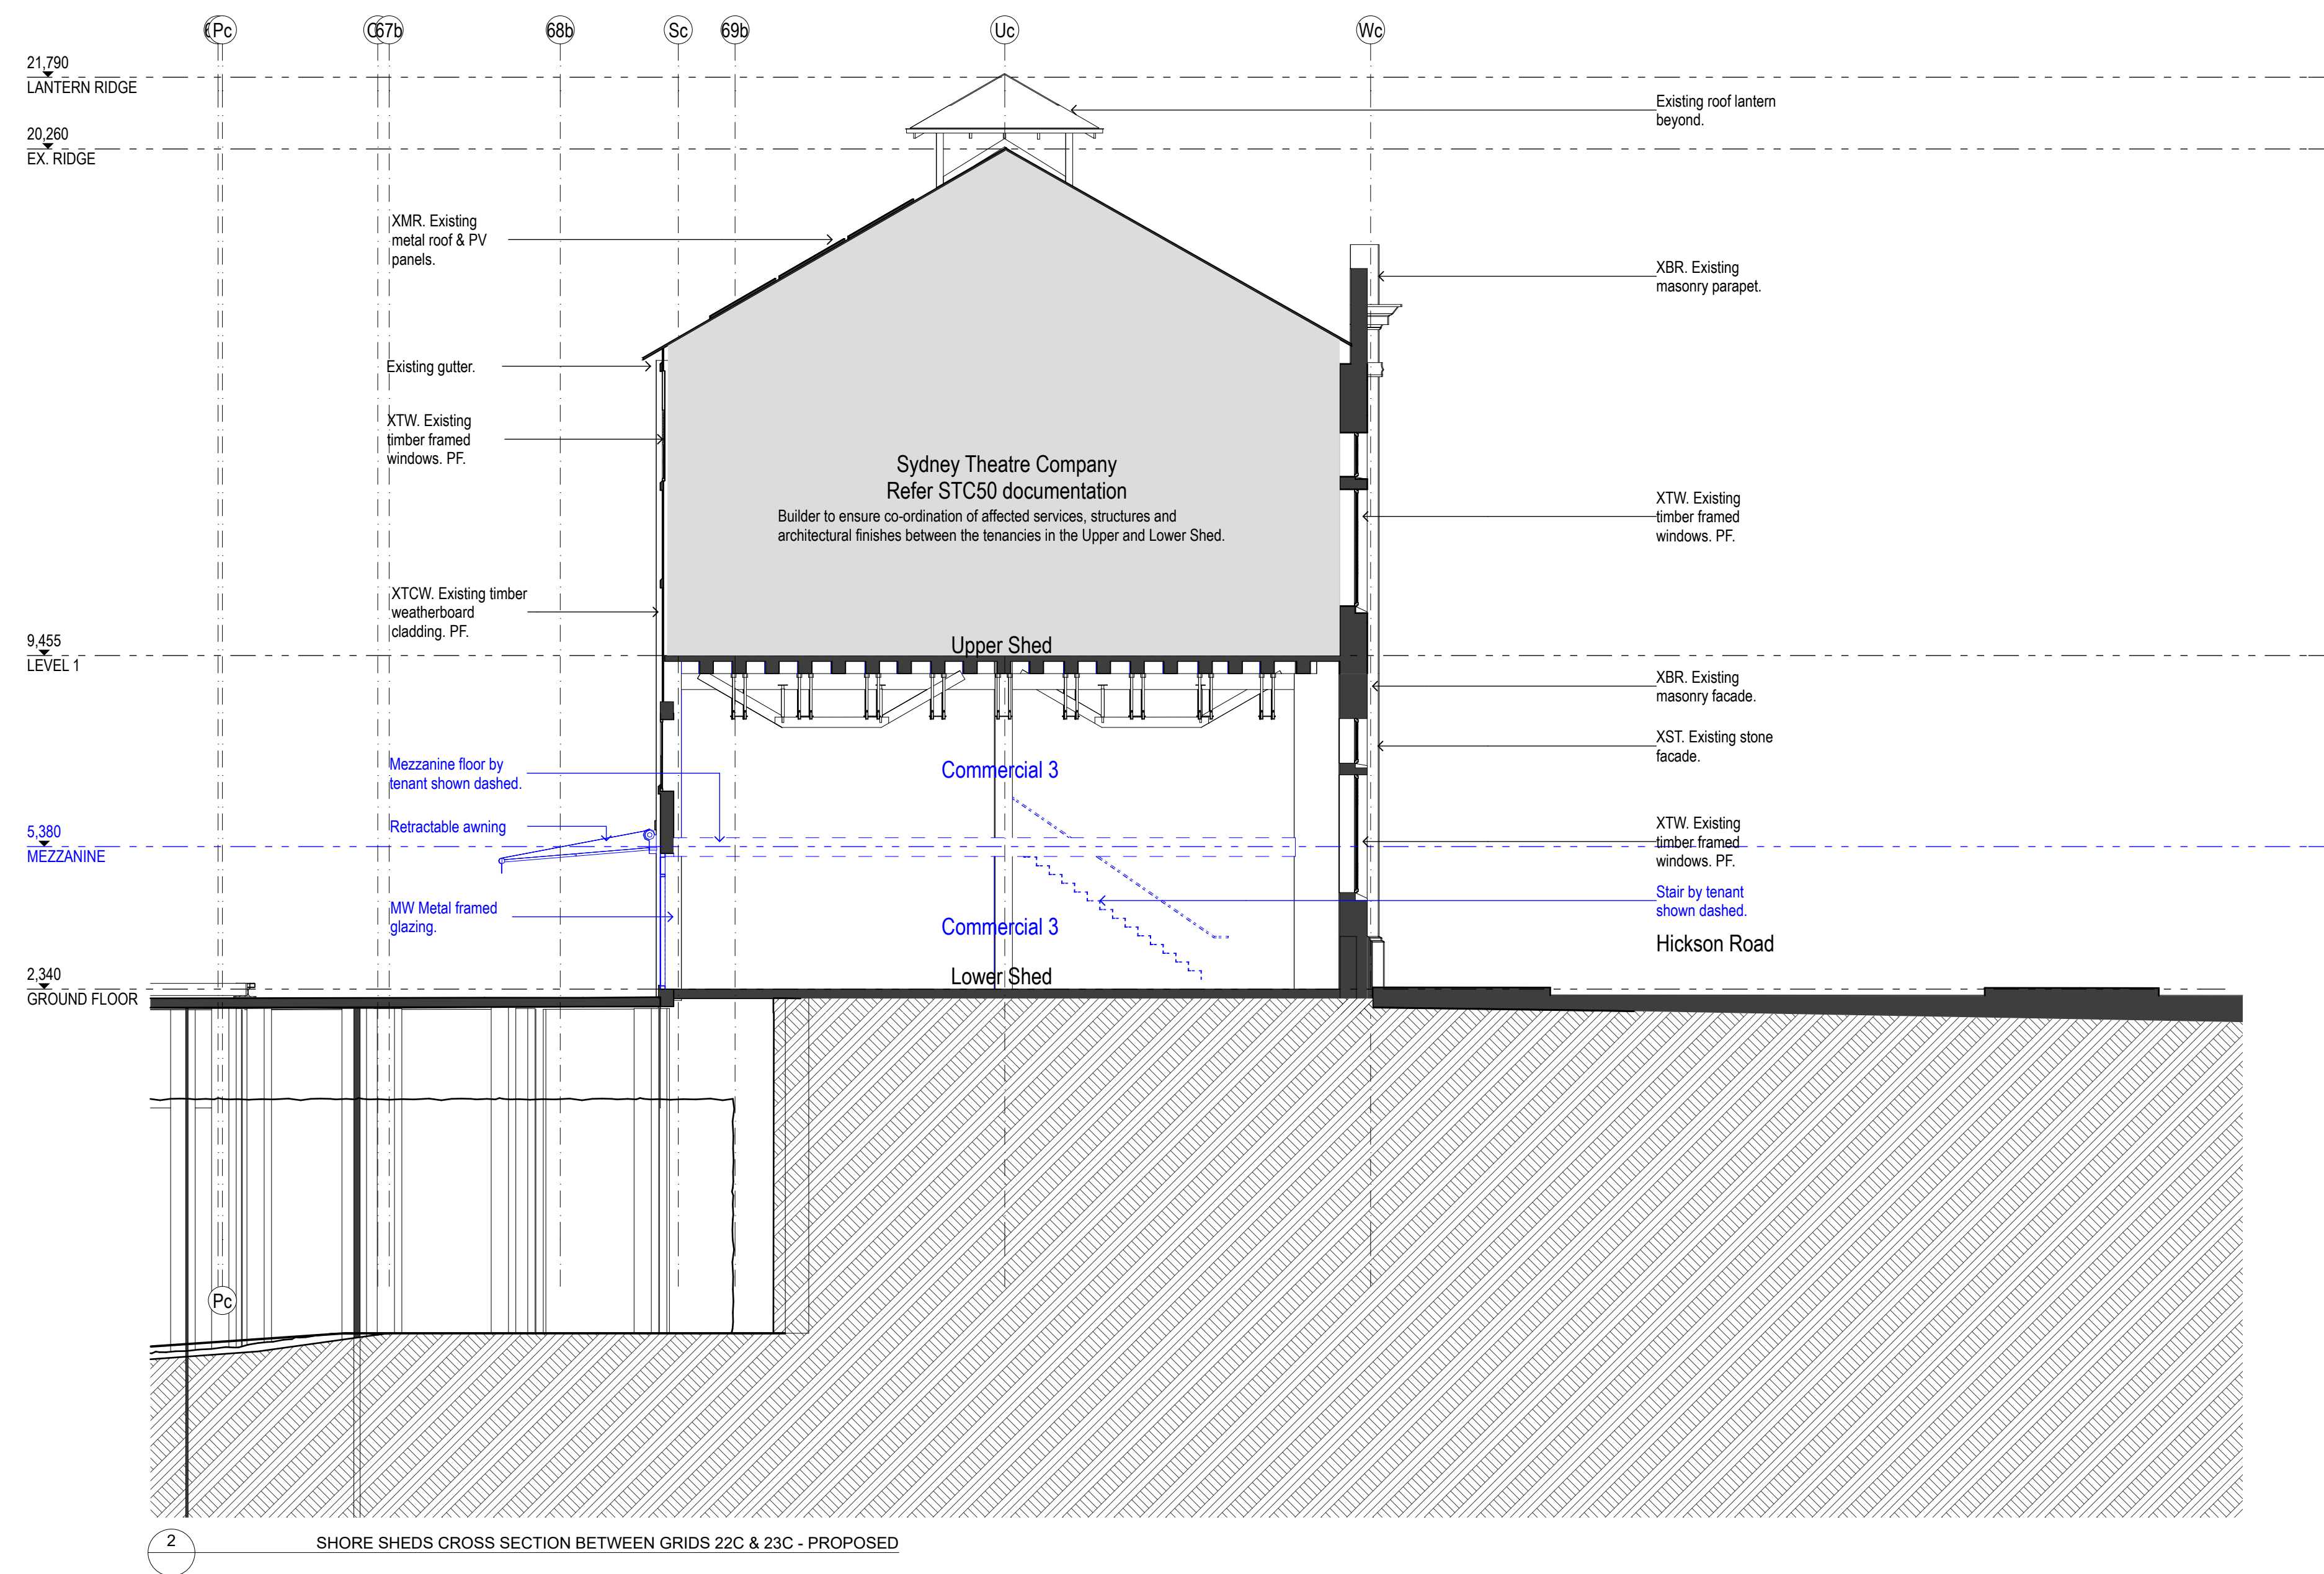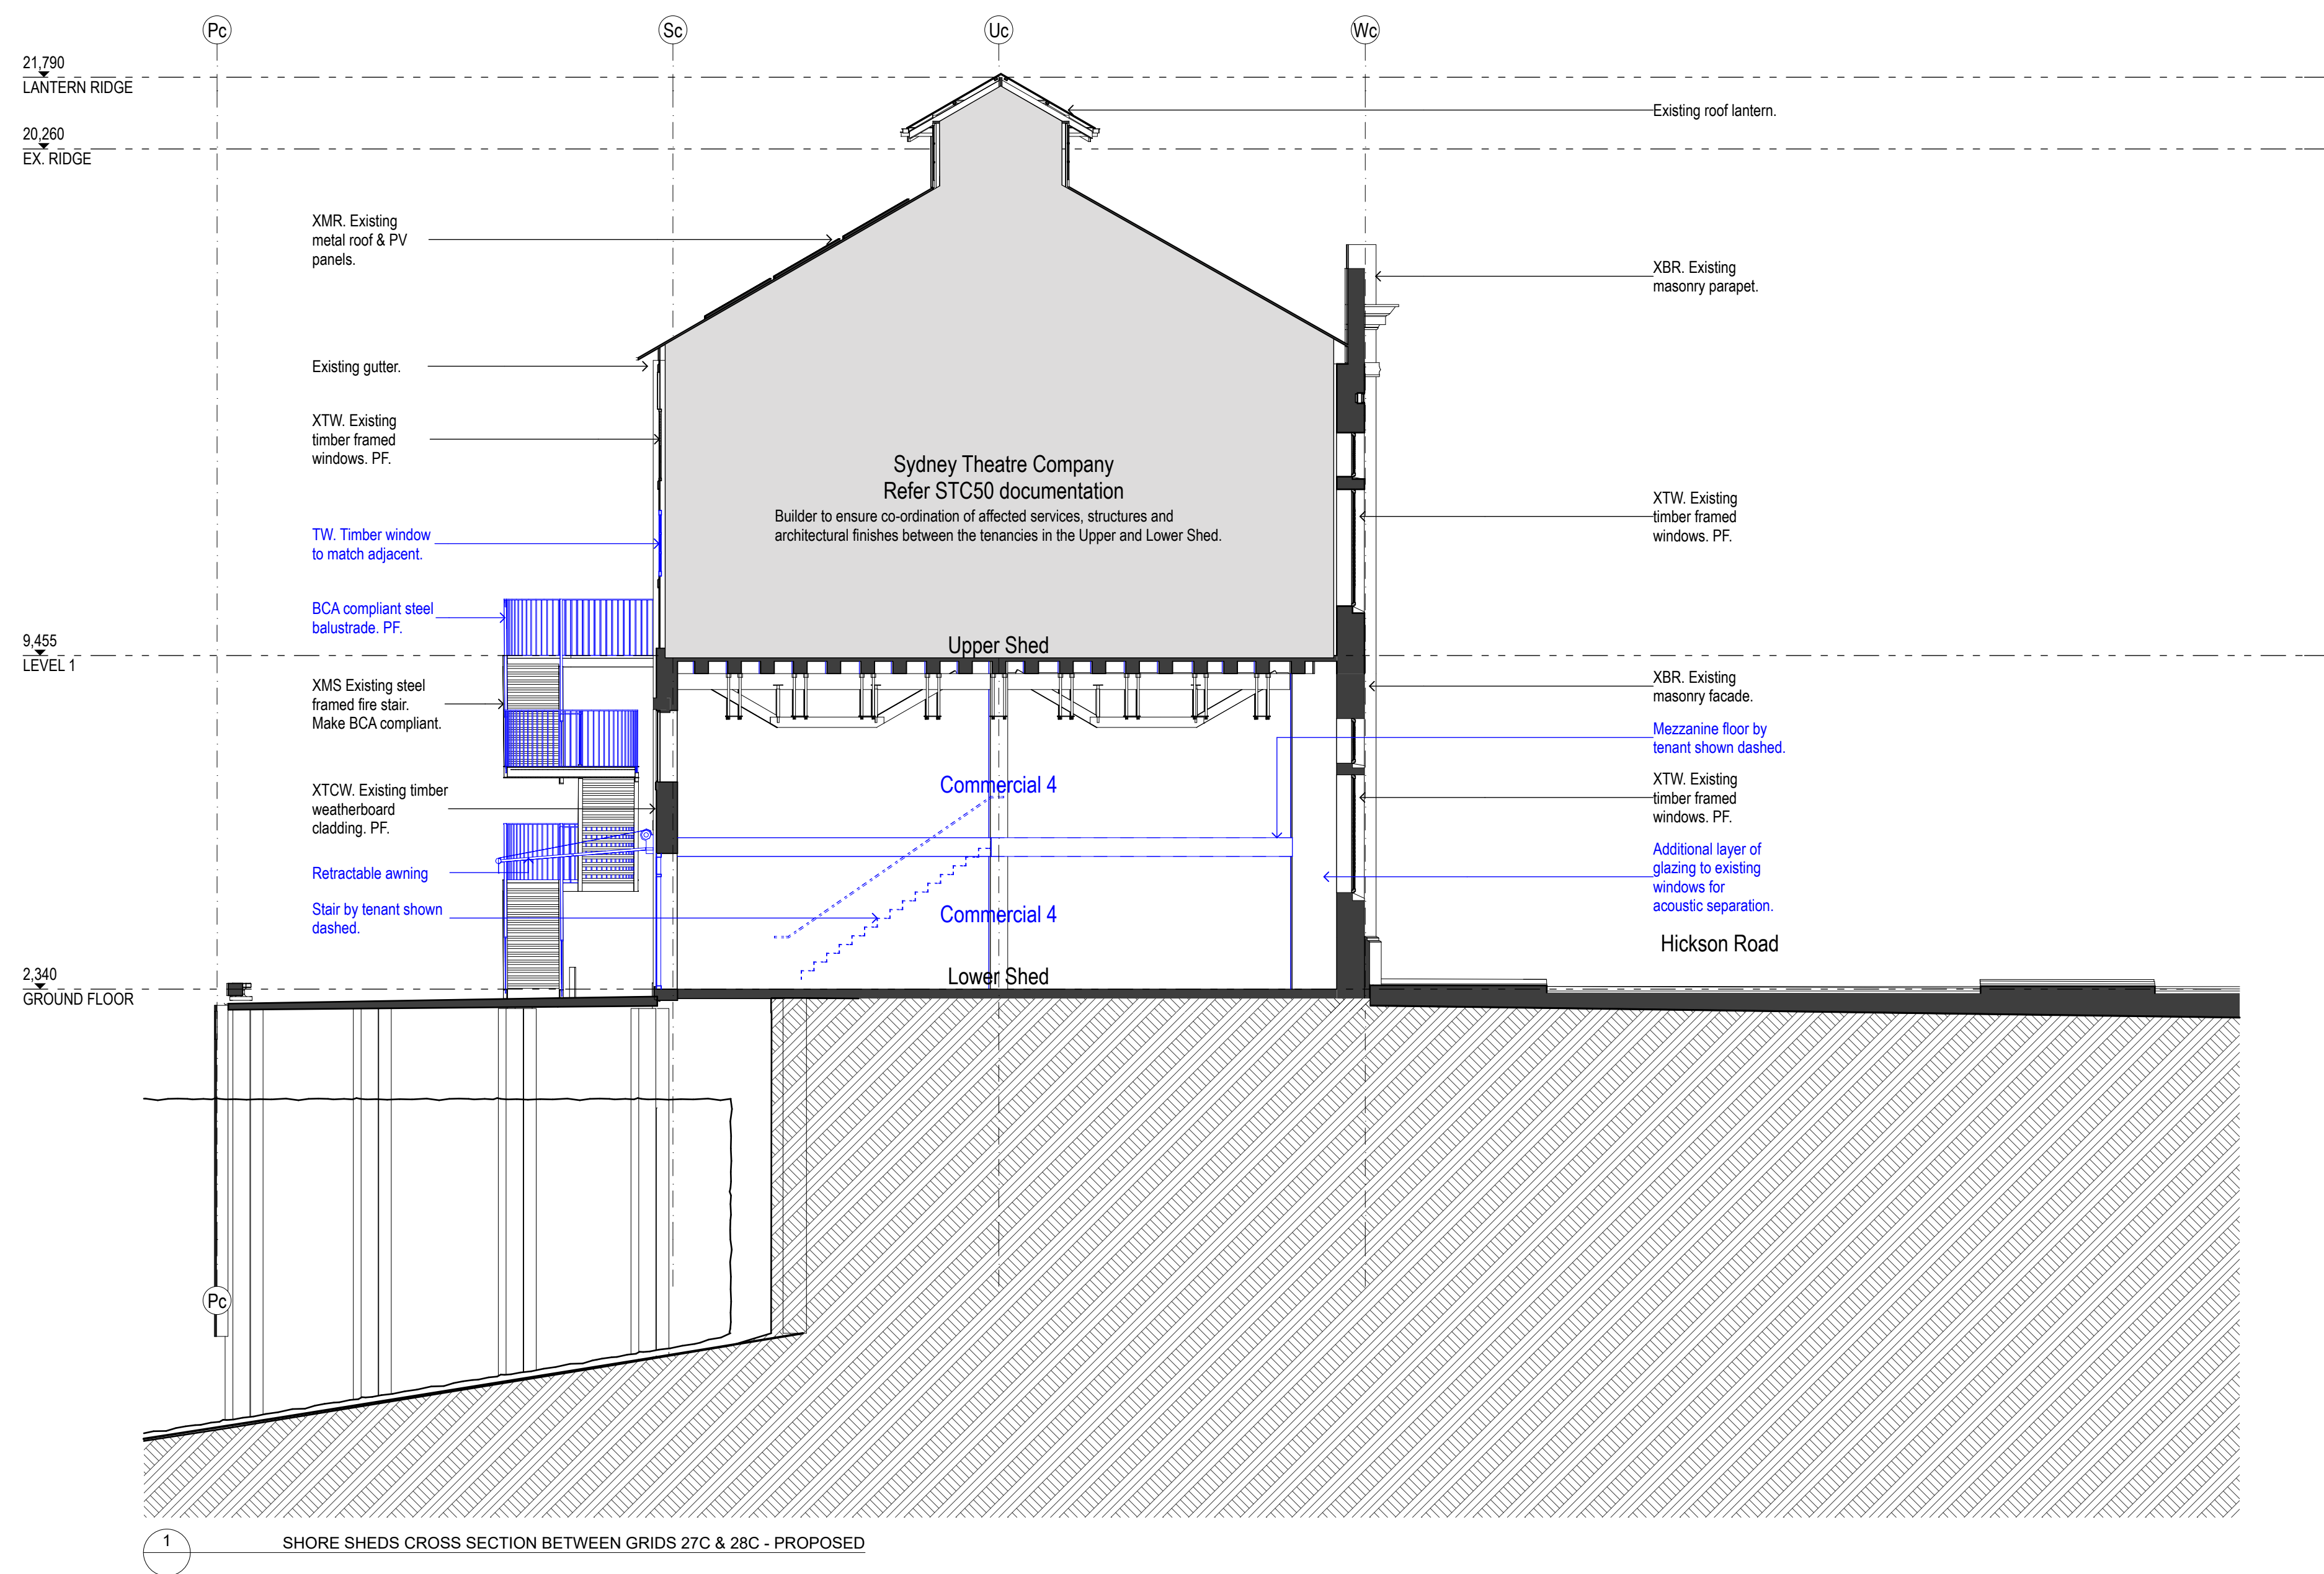

DATE 19/07/17	REV A	NOTES ISSUED FOR SEAR	<p>NOTES: Do not scale off drawings. Use figured dimensions only. Report any discrepancies to the architect. These designs, plans, specifications and the copyright therein are the property of Tonkin Zulaikha Greer Architects Pty Ltd. and must not be reproduced or copied wholly or in part without written permission of Tonkin Zulaikha Greer Architects Pty Ltd.</p>	<p>ACCESS CONSULTANT Accessibility Solutions ARUP Phone: 9357 1940 Email: nash@accesssolutions.com.au</p> <p>HERITAGE CONSULTANT Heritage & Planning ARUP Phone: 9357 3300 Email: heri@heritageandplanning.com.au</p> <p>STATUTORY PLANNER MGP Planning Phone: 9357 3315 Email: ngibson@mgpplanning.com.au</p>	<p>ACOUSTIC ENGINEER ARUP Phone: 9320 9308 Email: nic.boulter@arup.com</p> <p>HYDRAULIC ENGINEER ARUP Phone: 9320 9304 Email: sean.stevens@arup.com</p> <p>THEATRE PLANNER & AV Arup Phone: 9320 9218 Email: tom.brockhill@arup.com</p>	<p>BCA CONSULTANT Blackett Murrell & Associates ARUP Phone: 9271 7777 Email: bsa@blackettmurrell.com.au</p> <p>LANDSCAPE ARCHITECT McGregor Gould Phone: 9377 3853 Email: robyn.vash@mcgregorgould.com.au</p> <p>WT Partnership Phone: 9327 7423 Email: gheaton@wtpartnership.com.au</p>	<p>PROGRAMME MANAGEMENT Cadence Phone: 9557 8896 Email: j.zavodnik@cadencepm.com</p> <p>MECHANICAL ENGINEER ARUP Phone: 9320 9662 Email: diane.doherty@arup.com</p> <p>KITCHEN CONSULTANT Sangster Design Group Phone: 9330 5148 Email: john@sangsterdesign.com.au</p>	<p>ELECTRICAL ENGINEER ARUP Phone: 9320 9928 Email: helen.leahy@arup.com</p> <p>STRUCTURAL/CIVIL/FACADES LTA Loukey Phone: 9385 7336 Email: gerry@loukey.com.au</p> <p>TRAFFIC ENGINEER GTA Phone: 9448 1810 Email: brent.maynard@gtg.com.au</p>	<p>ESD CONSULTANT ARUP Phone: 9320 9480 Email: helen.schoon@arup.com</p> <p>SURVEYOR LTA Loukey Phone: 9385 7336 Email: gerry@loukey.com.au</p> <p>VERTICAL TRANSPORT ENGINEER ARUP Phone: 9320 9895 Email: scott.hampson@arup.com</p>	<p>WASTE CONSULTANT ARUP Phone: 9320 9272 Email: helen.coffey@arup.com</p> <p>SPECIALIST LIGHTING ENGINEER ARUP Phone: 9320 9272 Email: tina.carrigan@arup.com</p> <p>FIRE SERVICES ENGINEER ARUP Phone: 9320 9655 Email: elaine.morrison@arup.com</p>	<p>MARINE ECOLOGIST Jacobs Phone: 9552 1077 Email: marie.burrows@jacobs.com</p> <p>CONSTRUCTION PROGRAMMING Cadence Phone: 9557 8896 Email: j.zavodnik@cadencepm.com</p> <p>SIGNAGE & WAYFINDING Urban & Public Phone: 9559 7182 Email: Simon.King@urbanpublic.com.au</p>	<p>CLIENT: Create NSW NSW Arts, Screen & Culture DELIVERY AGENCY: INFRASTRUCTURE NSW Phone: 8016 0157 Email: sam.kartamias@infrastructure.nsw.gov.au</p>	<p>PROJECT: WALSH BAY ARTS AND CULTURAL PRECINCT PROJECT NO: 16005</p>	<p>ARCHITECT: TONKIN ZULAIKHA GREER ARCHITECTS 117 Reservoir Street ABN: 4602722349 P: (02) 9215 4900 F: (02) 9215 4901 EMAIL: info@tzg.com.au WEB: www.tzg.com.au</p>	<p>DRAWING TITLE SHORE SHEDS - SECTIONS - PROPOSED</p> <p>SCALES 1:200 1:100@A0</p> <p>PHASE FOR APPROVAL</p> <p>DRAWING NO A-204</p> <p>REV A</p>	<p>DRAWN BY JMU/HGM/KLSB HGM/ABND/TBS</p> <p>CHECKED PT</p> <p>DATE 25/9/17</p>
------------------	----------	--------------------------	---	---	--	---	---	---	---	---	--	--	--	--	--	---