


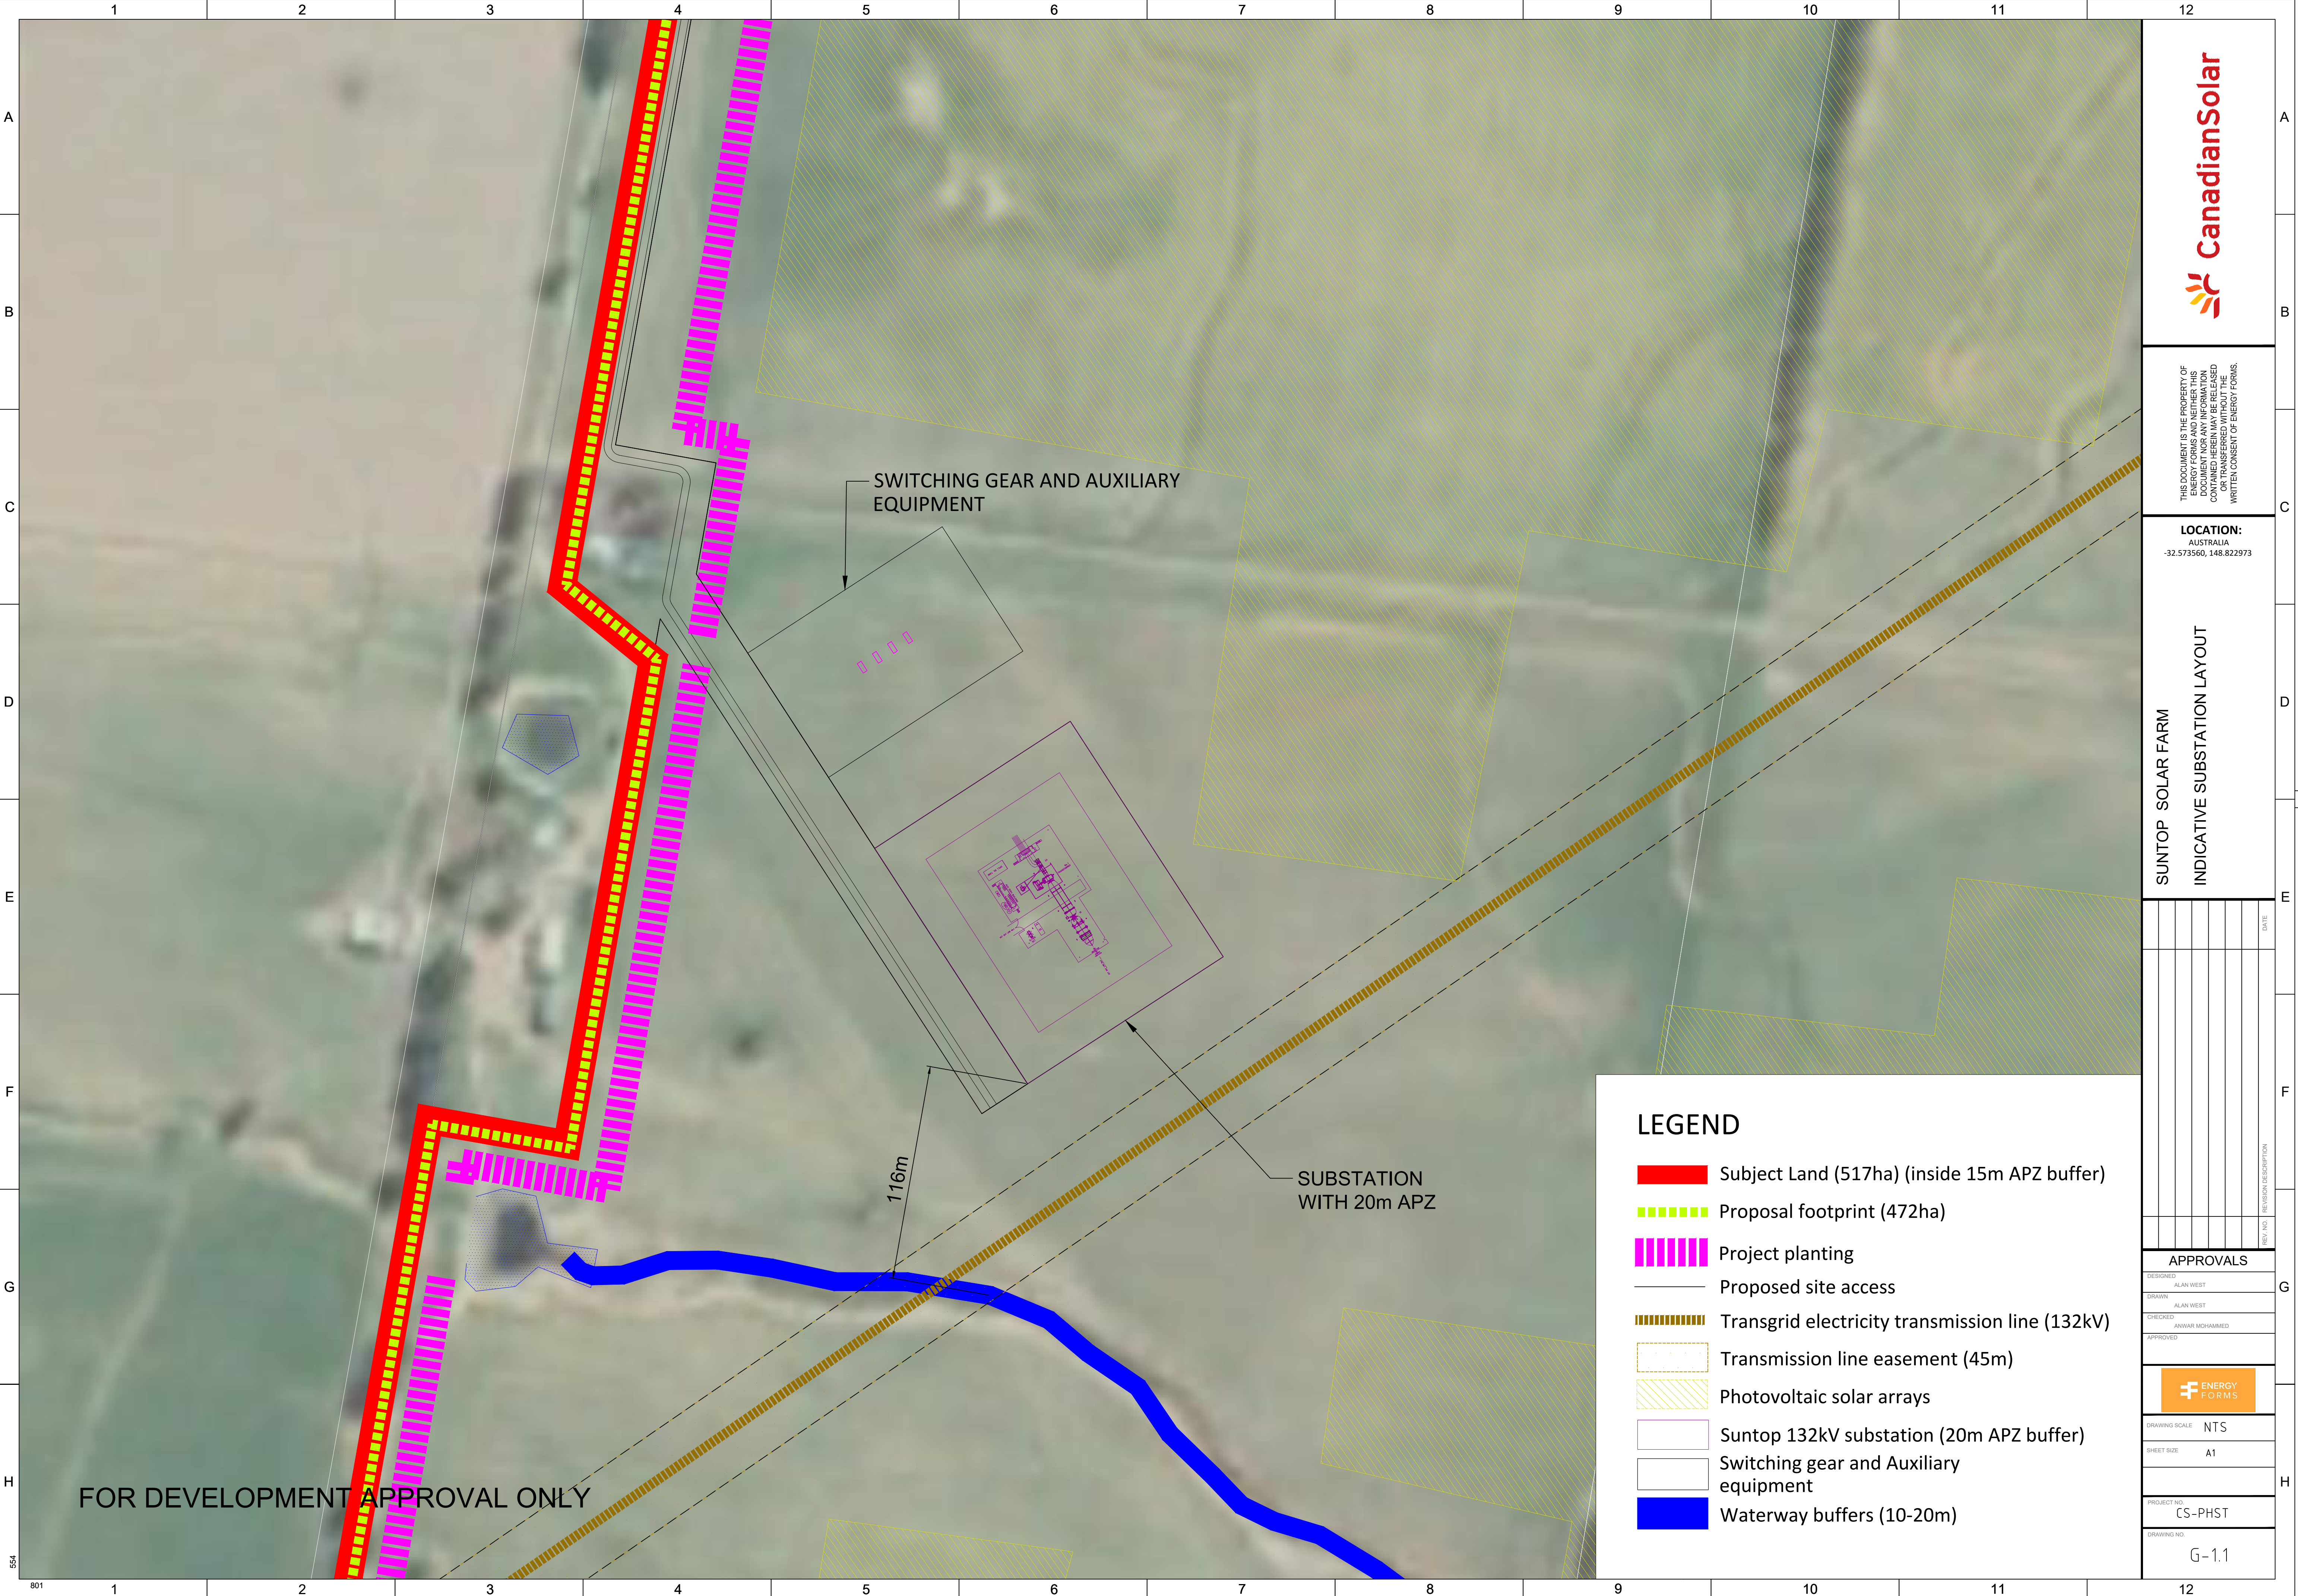

A

B

C

D

E

F

G

H

A

B

C

D

E

F

G

H



THIS DOCUMENT IS THE PROPERTY OF
CANADIAN SOLAR. IT IS TO BE USED
FOR THE PROJECT AND SITE ONLY.
IT IS NOT TO BE REPRODUCED,
COPIED, OR TRANSFERRED WITHOUT THE
WRITTEN CONSENT OF ENERGY FORMS.

LOCATION:
AUSTRALIA
-32.573560, 148.822973

SUNTOP SOLAR FARM

INDICATIVE SUBSTATION LAYOUT

REV	AND	REVISION DESCRIPTION	DATE

APPROVALS

DESIGNED	ALAN WEST
DRAWN	ALAN WEST
CHECKED	ANWAR MOHAMMED
APPROVED	



DRAWING SCALE	NTS
SHEET SIZE	A1

PROJECT NO.
CS-PHST

DRAWING NO.
G-1.1

LEGEND

- Subject Land (517ha) (inside 15m APZ buffer)
- Proposal footprint (472ha)
- Project planting
- Proposed site access
- Transgrid electricity transmission line (132kV)
- Transmission line easement (45m)
- Photovoltaic solar arrays
- Suntop 132kV substation (20m APZ buffer)
- Switching gear and Auxiliary equipment
- Waterway buffers (10-20m)

FOR DEVELOPMENT APPROVAL ONLY