


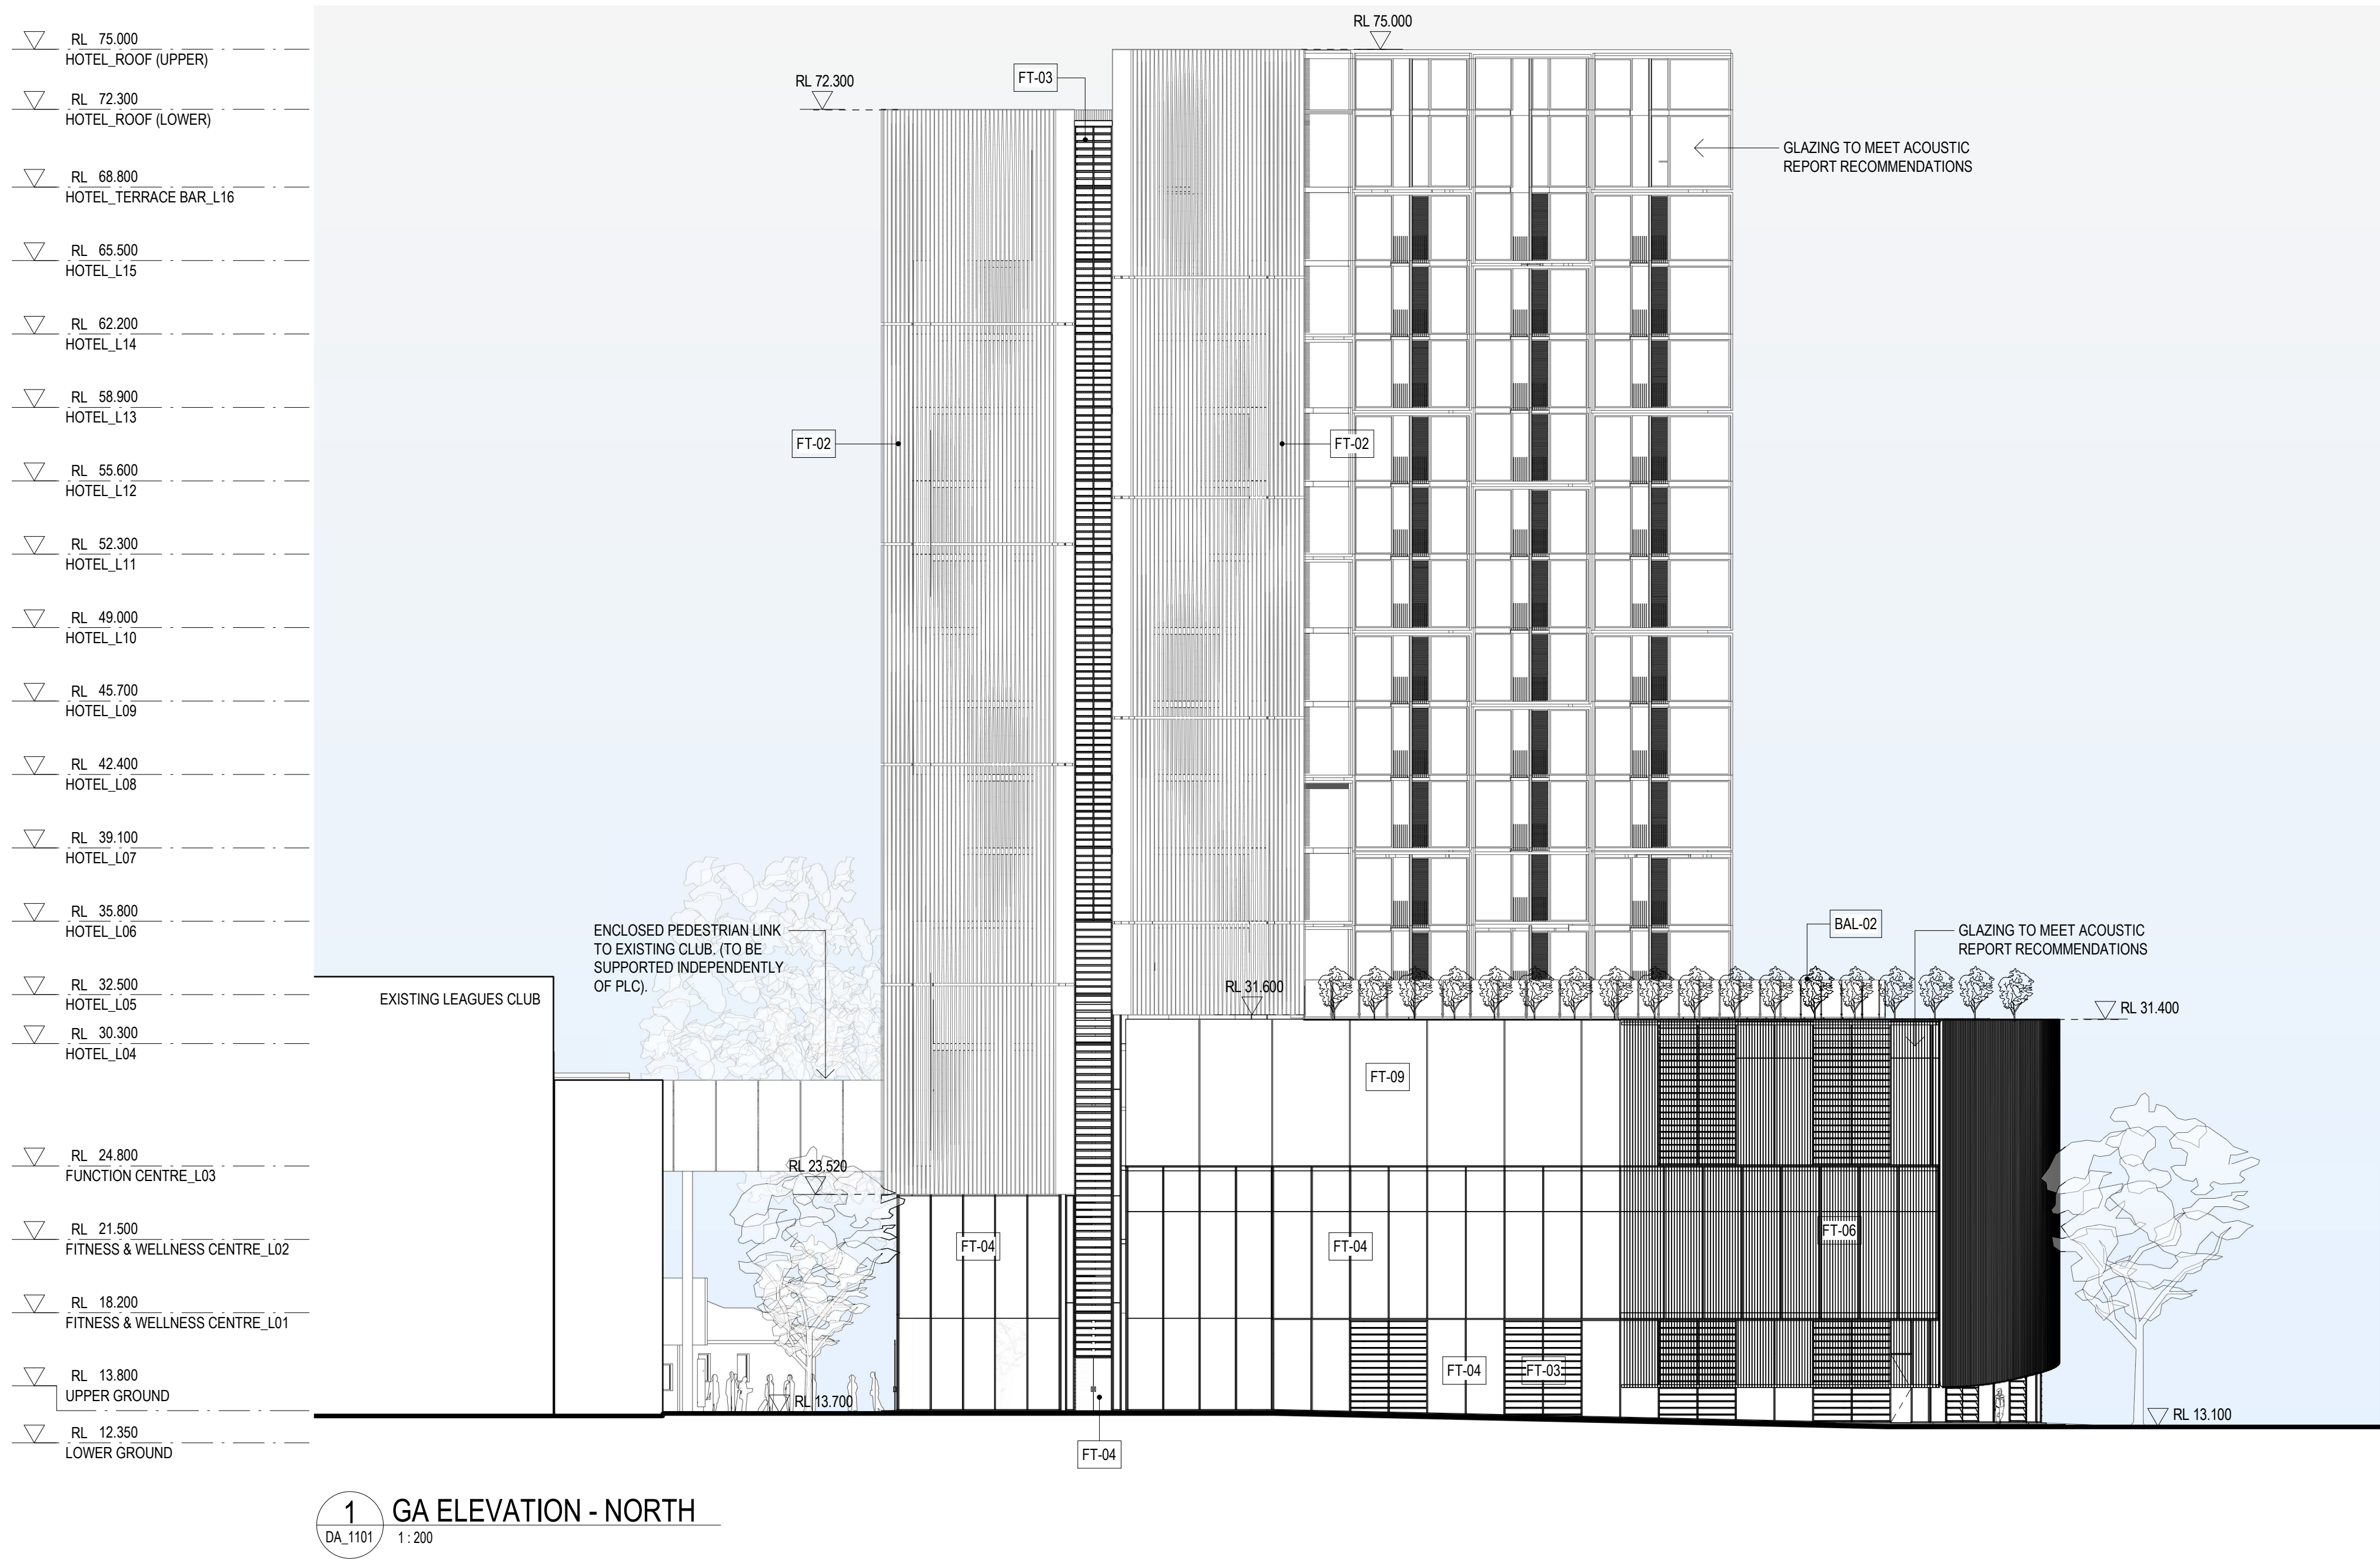

1 GA ELEVATION - NORTH
DA_1101 1:200

GA ELEVATION - NOTES

FT-XX

FACADE TYPE/ MATERIAL CODE TAG

1. FOR FACADE TYPE - REFER TO DA_4000 SERIES.

2. WHERE FACADE TYPE/ MATERIAL CODE TYPE IS NOT TAGGED - REFER TO DA_4000.

3. REFER TO DA_4003 FOR MATERIAL/ FINISHES CODES.

SCALE BAR


04816m

1:200

AA	FOR SSDA	DESCRIPTION	05.12.2018
REV			DATE
© COPYRIGHT OF THIS DRAWING IS VESTED IN HASSELL. 2018 HASSELL. LTD.			
CONSULTANT HASSELL Limited ABN 007 711 435 LEVEL 2, PIER 8/9, 23 HICKSON ROAD SYDNEY NSW 2000 AUSTRALIA SYDNEY@HASSELLSTUDIO.COM T +61 2 9101 2000 F +61 2 9101 2100 Nominated Architects NSW: Tony Grist 5350 Glenn Scott 6842 Ross de la Motte 7398			
CLIENT PARRAMATTA LEAGUES CLUB			
PARRAMATTA LEAGUES Home of the Eels			
PROJECT PROPOSED PARRAMATTA LEAGUES CLUB HOTEL			
1 EELS PLACE, PARRAMATTA, NSW 2150			
DRAWING TITLE GA ELEVATION - PARRAMATTA LEAGUES CLUB CAR PARK - NORTH			
STATUS SSD APPLICATION			
SCALE @ A1 1 : 200	DRAWN HASSELL	REVIEWED LV	APPROVED GS
PROJECT NUMBER 012981	DRAWING NUMBER DA_2000	REV AA	

Original Sheet Size A1 - 841 x 594mm

C:\Revit Projects\PLC_HOTEL_DA_Valentine.rvt6/12/2018 10:50:04 AM

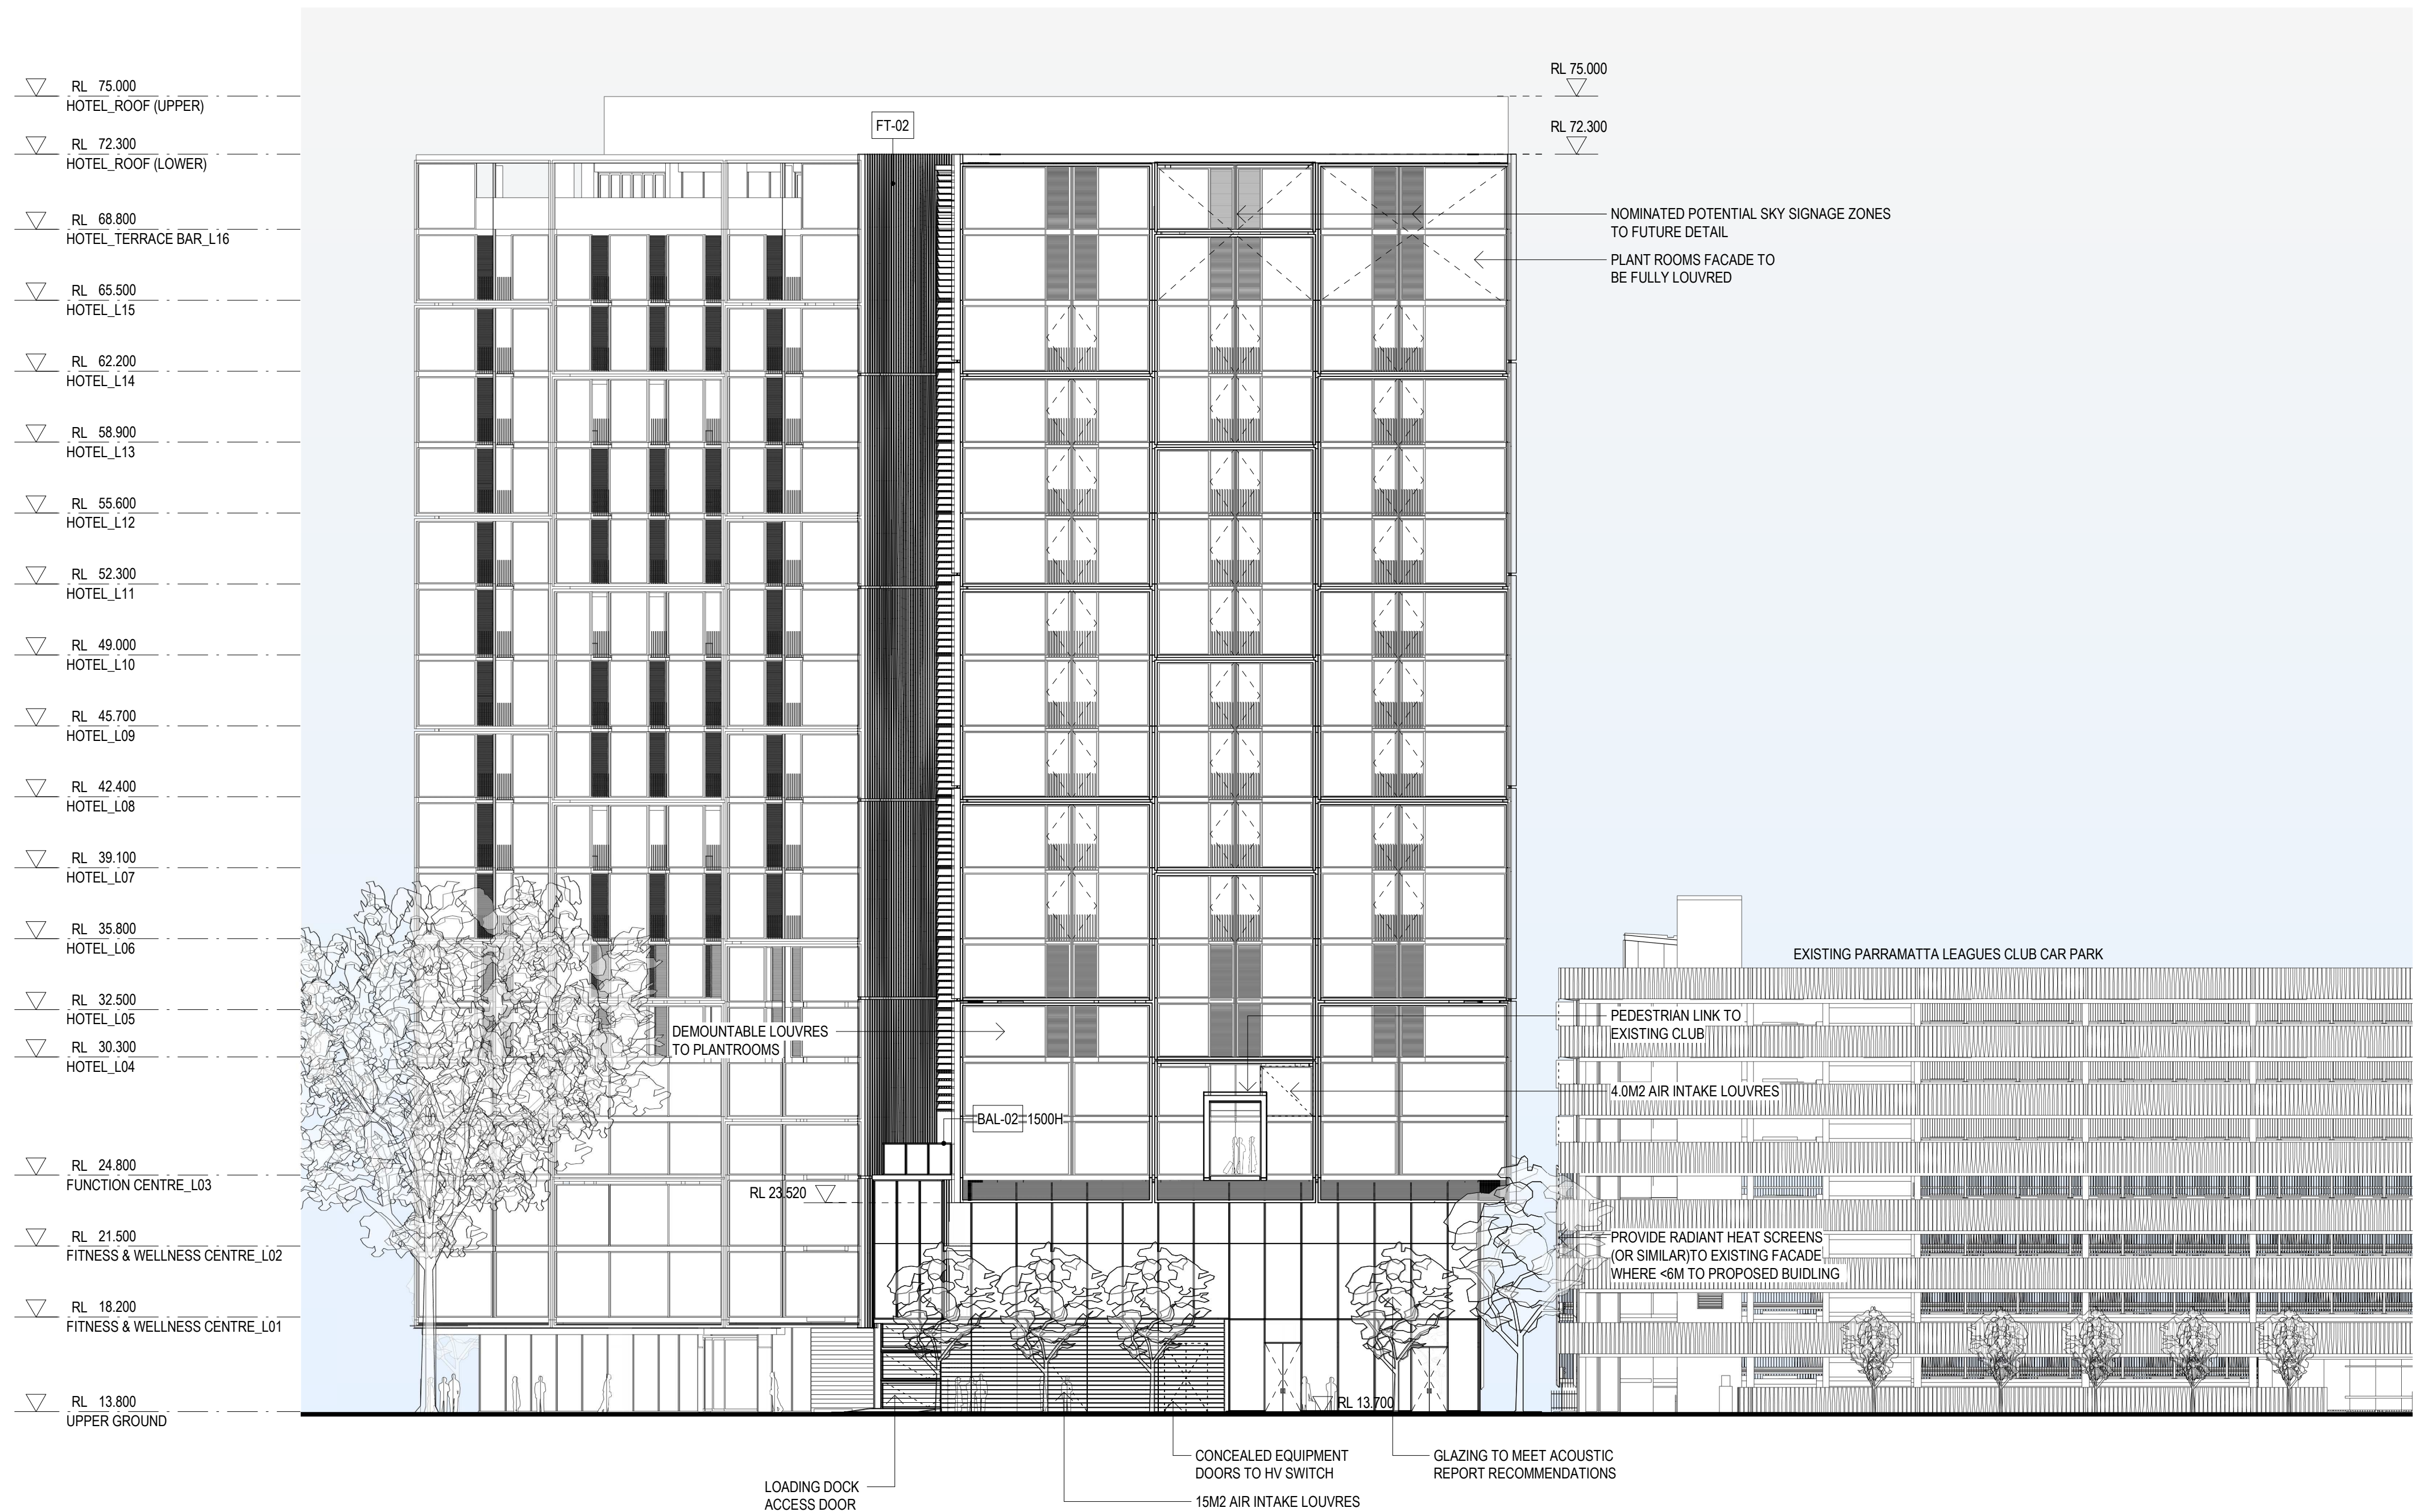

1 GA ELEVATION - NORTH-EAST (EAST)
DA_1101 1:200

GA ELEVATION - NOTES

FT-XX → FACADE TYPE/ MATERIAL CODE TAG

1. FOR FACADE TYPE - REFER TO DA_4000 SERIES.
2. WHERE FACADE TYPE/ MATERIAL CODE TYPE IS NOT TAGGED - REFER TO DA_4000.
3. REFER TO DA_4003 FOR MATERIAL/ FINISHES CODES.

SCALE BAR
0 4 8 16m
1:200

AA	FOR SSDA	DESCRIPTION	05.12.2018
REV			DATE

© COPYRIGHT OF THIS DRAWING IS VESTED IN HASSELL.
2018 HASSELL. LTD.

CONSULTANT
HASSELL Limited ABN 007 711 435
LEVEL 2, PIER 8/9,
23 HICKSON ROAD
SYDNEY NSW 2000 AUSTRALIA
SYDNEY@HASSELLSTUDIO.COM
T +61 2 9101 2000 F +61 2 9101 2100
Nominated Architects NSW: Tony Griest 5350 Glenn Scott 6842 Ross de la Motte 7398

HASSELL

CLIENT
PARRAMATTA LEAGUES CLUB



PROJECT
PROPOSED PARRAMATTA LEAGUES CLUB HOTEL

1 EELS PLACE, PARRAMATTA, NSW 2150

DRAWING TITLE
GA ELEVATION - PARRAMATTA LEAGUES CLUB -
NORTH-EAST

STATUS
SSD APPLICATION

SCALE @ A1 1 : 200	DRAWN HASSELL	REVIEWED LV	APPROVED GS
PROJECT NUMBER 012981	DRAWING NUMBER DA_2001	REV	AA

Original Sheet Size A1 - 841 x 594mm

C:\Revit Projects\PLC_HOTEL_DA_Valentina.rvt

6/12/2018 10:50:56 AM

- ▽ RL 75.000
HOTEL ROOF (UPPER)
- ▽ RL 72.300
HOTEL ROOF (LOWER)
- ▽ RL 68.800
HOTEL TERRACE BAR L16
- ▽ RL 65.500
HOTEL L15
- ▽ RL 62.200
HOTEL L14
- ▽ RL 58.900
HOTEL L13
- ▽ RL 55.600
HOTEL L12
- ▽ RL 52.300
HOTEL L11
- ▽ RL 49.000
HOTEL L10
- ▽ RL 45.700
HOTEL L09
- ▽ RL 42.400
HOTEL L08
- ▽ RL 39.100
HOTEL L07
- ▽ RL 35.800
HOTEL L06
- ▽ RL 32.500
HOTEL L05
- ▽ RL 30.300
HOTEL L04
- ▽ RL 24.800
FUNCTION CENTRE L03
- ▽ RL 21.500
FITNESS & WELLNESS CENTRE L02
- ▽ RL 18.200
FITNESS & WELLNESS CENTRE L01
- ▽ RL 13.800
UPPER GROUND



1 GA ELEVATION - SOUTH-EAST (SOUTH)
DA_1101 1:200

GA ELEVATION - NOTES

FT-XX → FACADE TYPE/ MATERIAL CODE TAG

1. FOR FACADE TYPE - REFER TO DA_4000 SERIES.
2. WHERE FACADE TYPE/ MATERIAL CODE TYPE IS NOT TAGGED - REFER TO DA_4000.
3. REFER TO DA_4003 FOR MATERIAL/ FINISHES CODES.

SCALE BAR
0 4 8 16m
1:200

AA	FOR SSDA	DESCRIPTION	05.12.2018
REV			DATE

© COPYRIGHT OF THIS DRAWING IS VESTED IN HASSELL.
2018 HASSELL. LTD.

CONSULTANT
HASSELL Limited ABN 007 711 435
LEVEL 2, PIER 8-9,
23 HICKSON ROAD
SYDNEY NSW 2000 AUSTRALIA
SYDNEY@HASSELLSTUDIO.COM
T +61 2 9101 2000 F +61 2 9101 2100
Nominated Architects NSW: Tony Griest 5350 Glenn Scott 6842 Ross de la Motte 7398

HASSELL

CLIENT
PARRAMATTA LEAGUES CLUB



PROJECT
PROPOSED PARRAMATTA LEAGUES CLUB HOTEL

1 EELS PLACE, PARRAMATTA, NSW 2150

DRAWING TITLE
GA ELEVATION - O'CONNELL ST - SOUTH-EAST

STATUS
SSD APPLICATION

SCALE @ A1	DRAWN	REVIEWED	APPROVED
1 : 200	HASSELL	LV	GS
PROJECT NUMBER	DRAWING NUMBER	REV	
012981	DA_2002	AA	

Original Sheet Size A1 - 841 x 594mm

C:\Revit Projects\PLC_HOTEL_DA_Valentina.rvt

6/12/2018 10:51:54 AM

- ▽

RL 75.000

HOTEL_ROOF (UPPER)
- ▽

RL 72.300

HOTEL_ROOF (LOWER)
- ▽

RL 68.800

HOTEL_TERRACE BAR_L16
- ▽

RL 65.500

HOTEL_L15
- ▽

RL 62.200

HOTEL_L14
- ▽

RL 58.900

HOTEL_L13
- ▽

RL 55.600

HOTEL_L12
- ▽

RL 52.300

HOTEL_L11
- ▽

RL 49.000

HOTEL_L10
- ▽

RL 45.700

HOTEL_L09
- ▽

RL 42.400

HOTEL_L08
- ▽

RL 39.100

HOTEL_L07
- ▽

RL 35.800

HOTEL_L06
- ▽

RL 32.500

HOTEL_L05
- ▽

RL 30.300

HOTEL_L04
- ▽

RL 24.800

FUNCTION CENTRE_L03
- ▽

RL 21.500

FITNESS & WELLNESS CENTRE_L02
- ▽

RL 18.200


FITNESS & WELLNESS CENTRE_L01
- ▽

RL 13.800

UPPER GROUND
- ▽

RL 12.350

LOWER GROUND

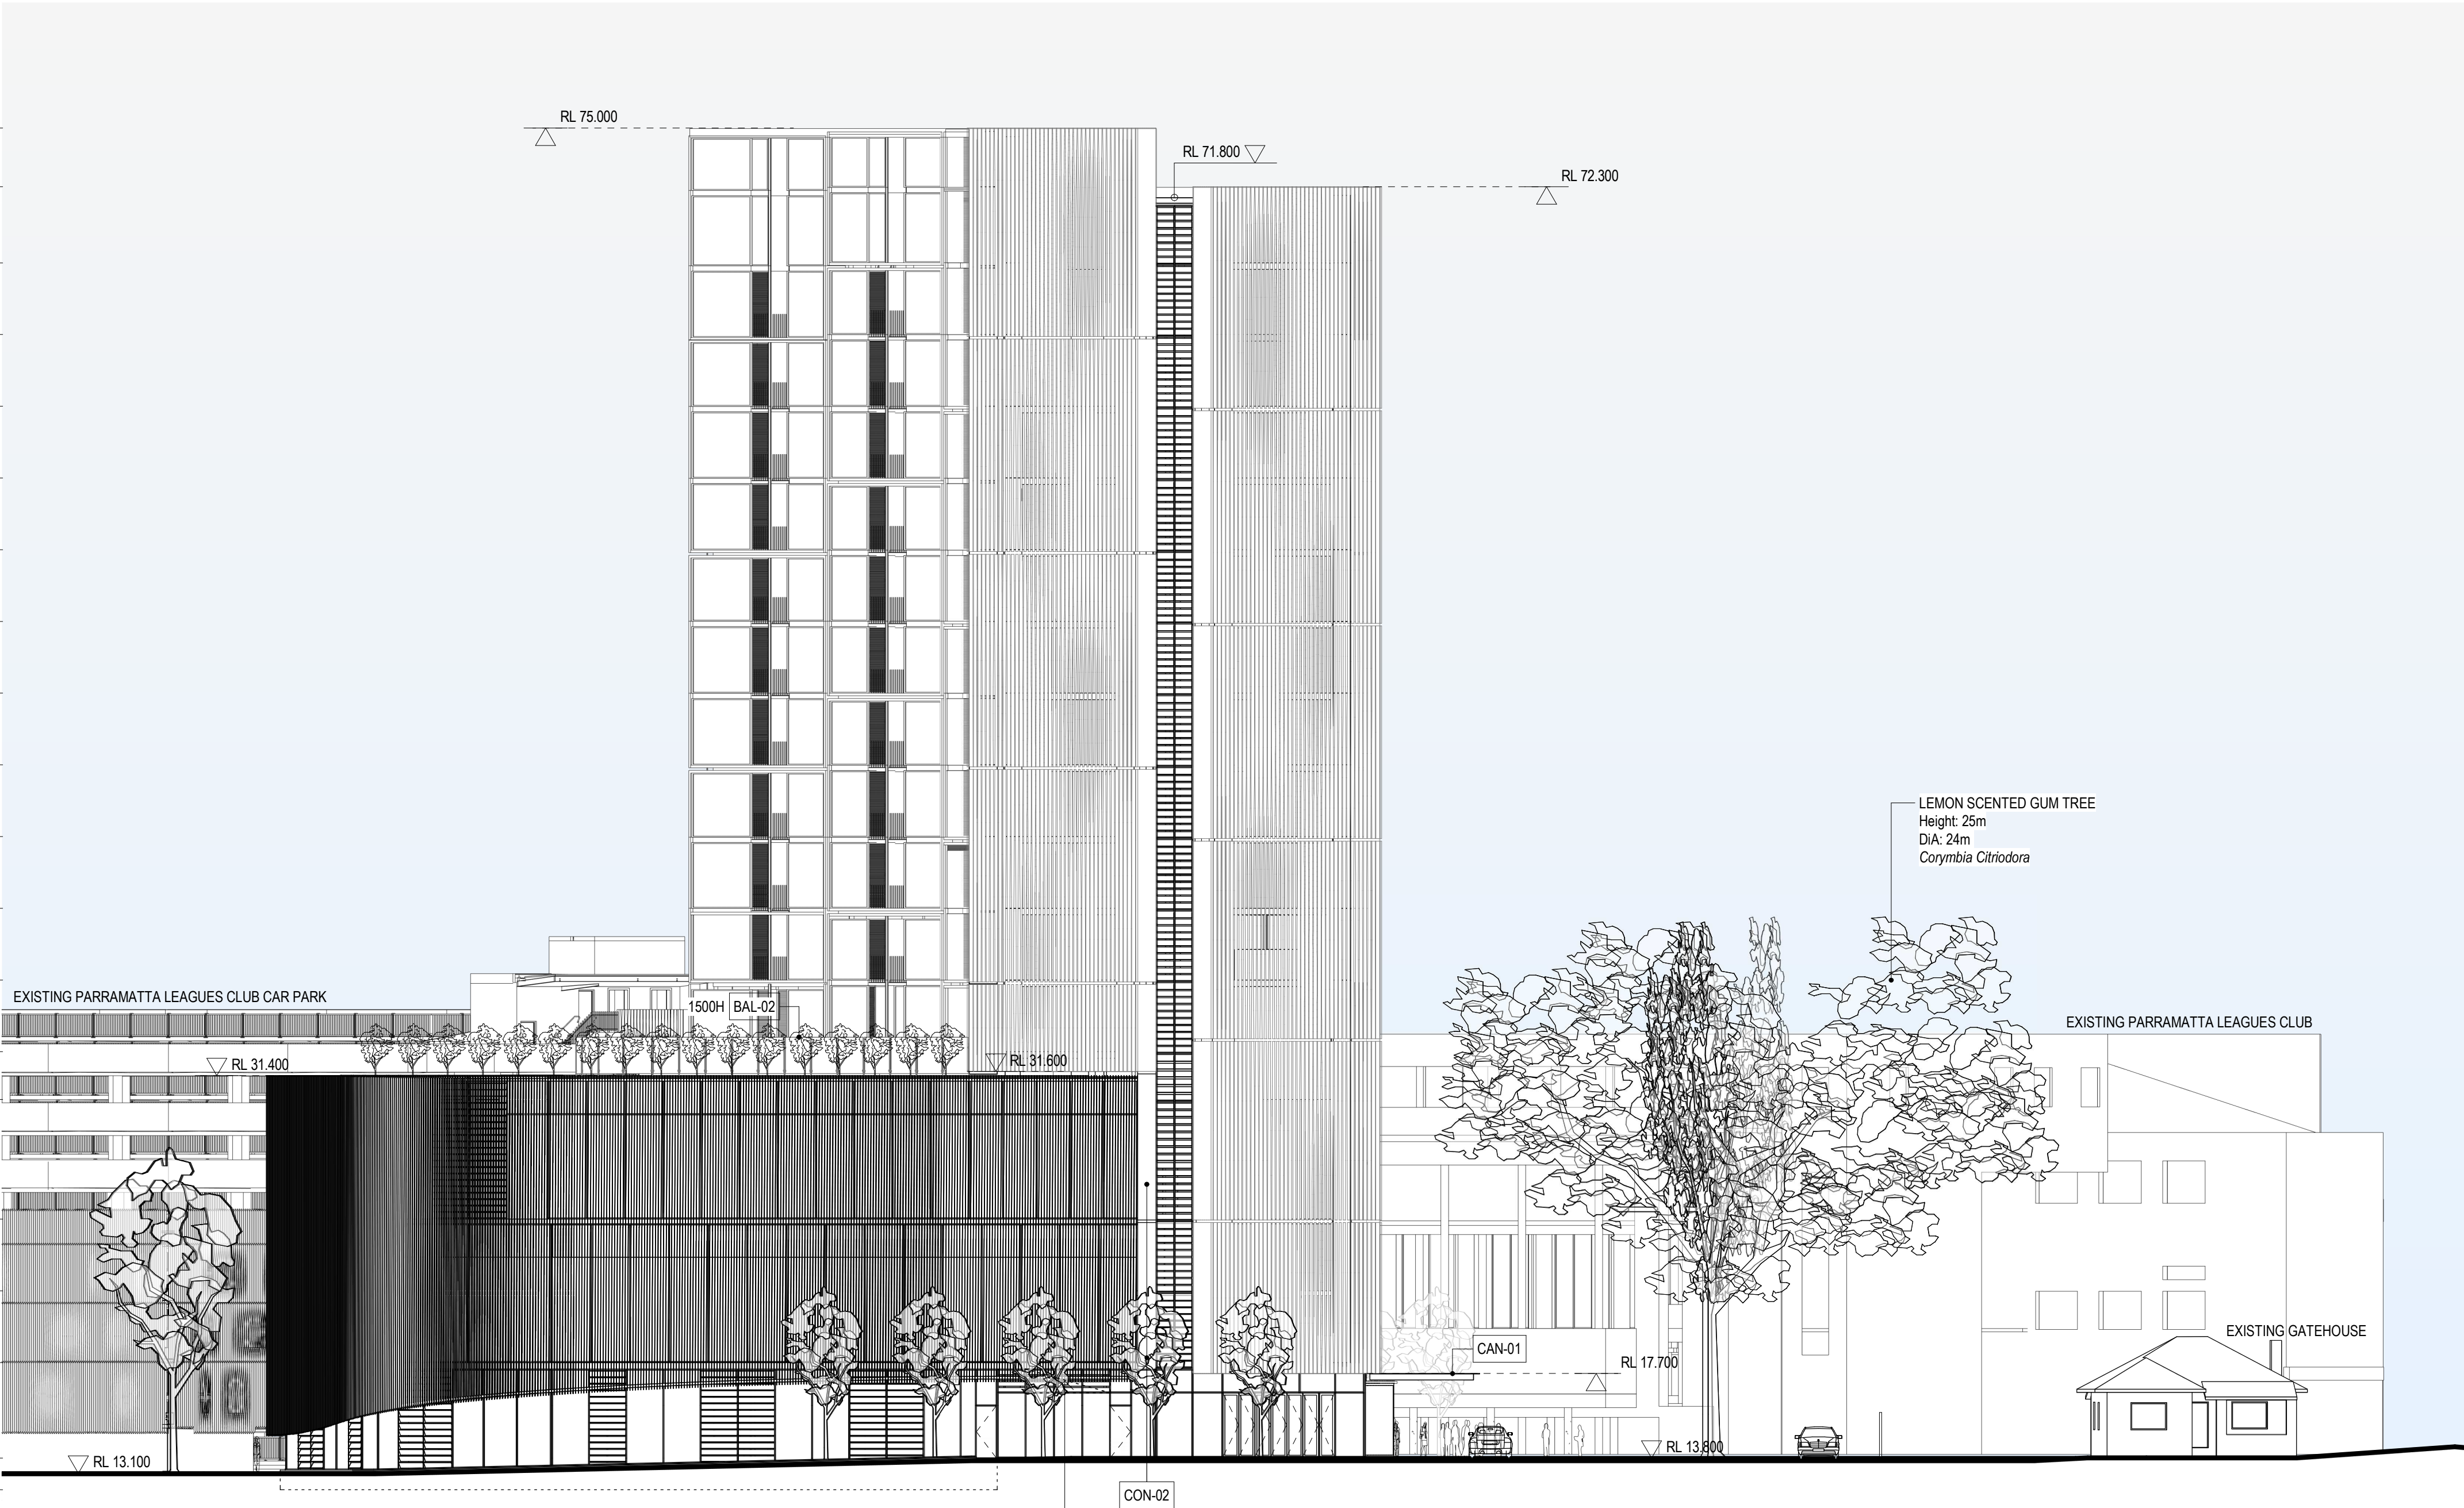

1


GA ELEVATION - SOUTH (WEST)

DA_1101 1:200

GA ELEVATION - NOTES

FT-XX → FACADE TYPE/ MATERIAL CODE TAG

1. FOR FACADE TYPE - REFER TO DA_4000 SERIES.
2. WHERE FACADE TYPE/ MATERIAL CODE TYPE IS NOT TAGGED - REFER TO DA_4000.
3. REFER TO DA_4003 FOR MATERIAL/ FINISHES CODES.

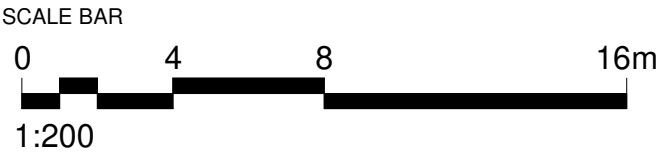

AA	FOR SSDA	05.12.2018
REV	DESCRIPTION	DATE

© COPYRIGHT OF THIS DRAWING IS VESTED IN HASSELL.
2018 HASSELL. LTD.

CONSULTANT
HASSELL Limited ABN 007 711 435
LEVEL 2, PIER 8/9,
23 HICKSON ROAD
SYDNEY NSW 2000 AUSTRALIA
SYDNEY@HASSELLSTUDIO.COM
T +61 2 9101 2000 F +61 2 9101 2100
Nominated Architects NSW: Tony Grist 5350 Glenn Scott 6842 Ross de la Motte 7398

HASSELL

CLIENT
PARRAMATTA LEAGUES CLUB




PROJECT
PROPOSED PARRAMATTA LEAGUES CLUB HOTEL

1 EELS PLACE, PARRAMATTA, NSW 2150


DRAWING TITLE
GA ELEVATION - NORTHERN ACCESS RD - SOUTH

STATUS
SSD APPLICATION

SCALE @ A1 1 : 200	DRAWN HASSELL	REVIEWED LV	APPROVED GS
PROJECT NUMBER 012981	DRAWING NUMBER DA_2003	REV	AA

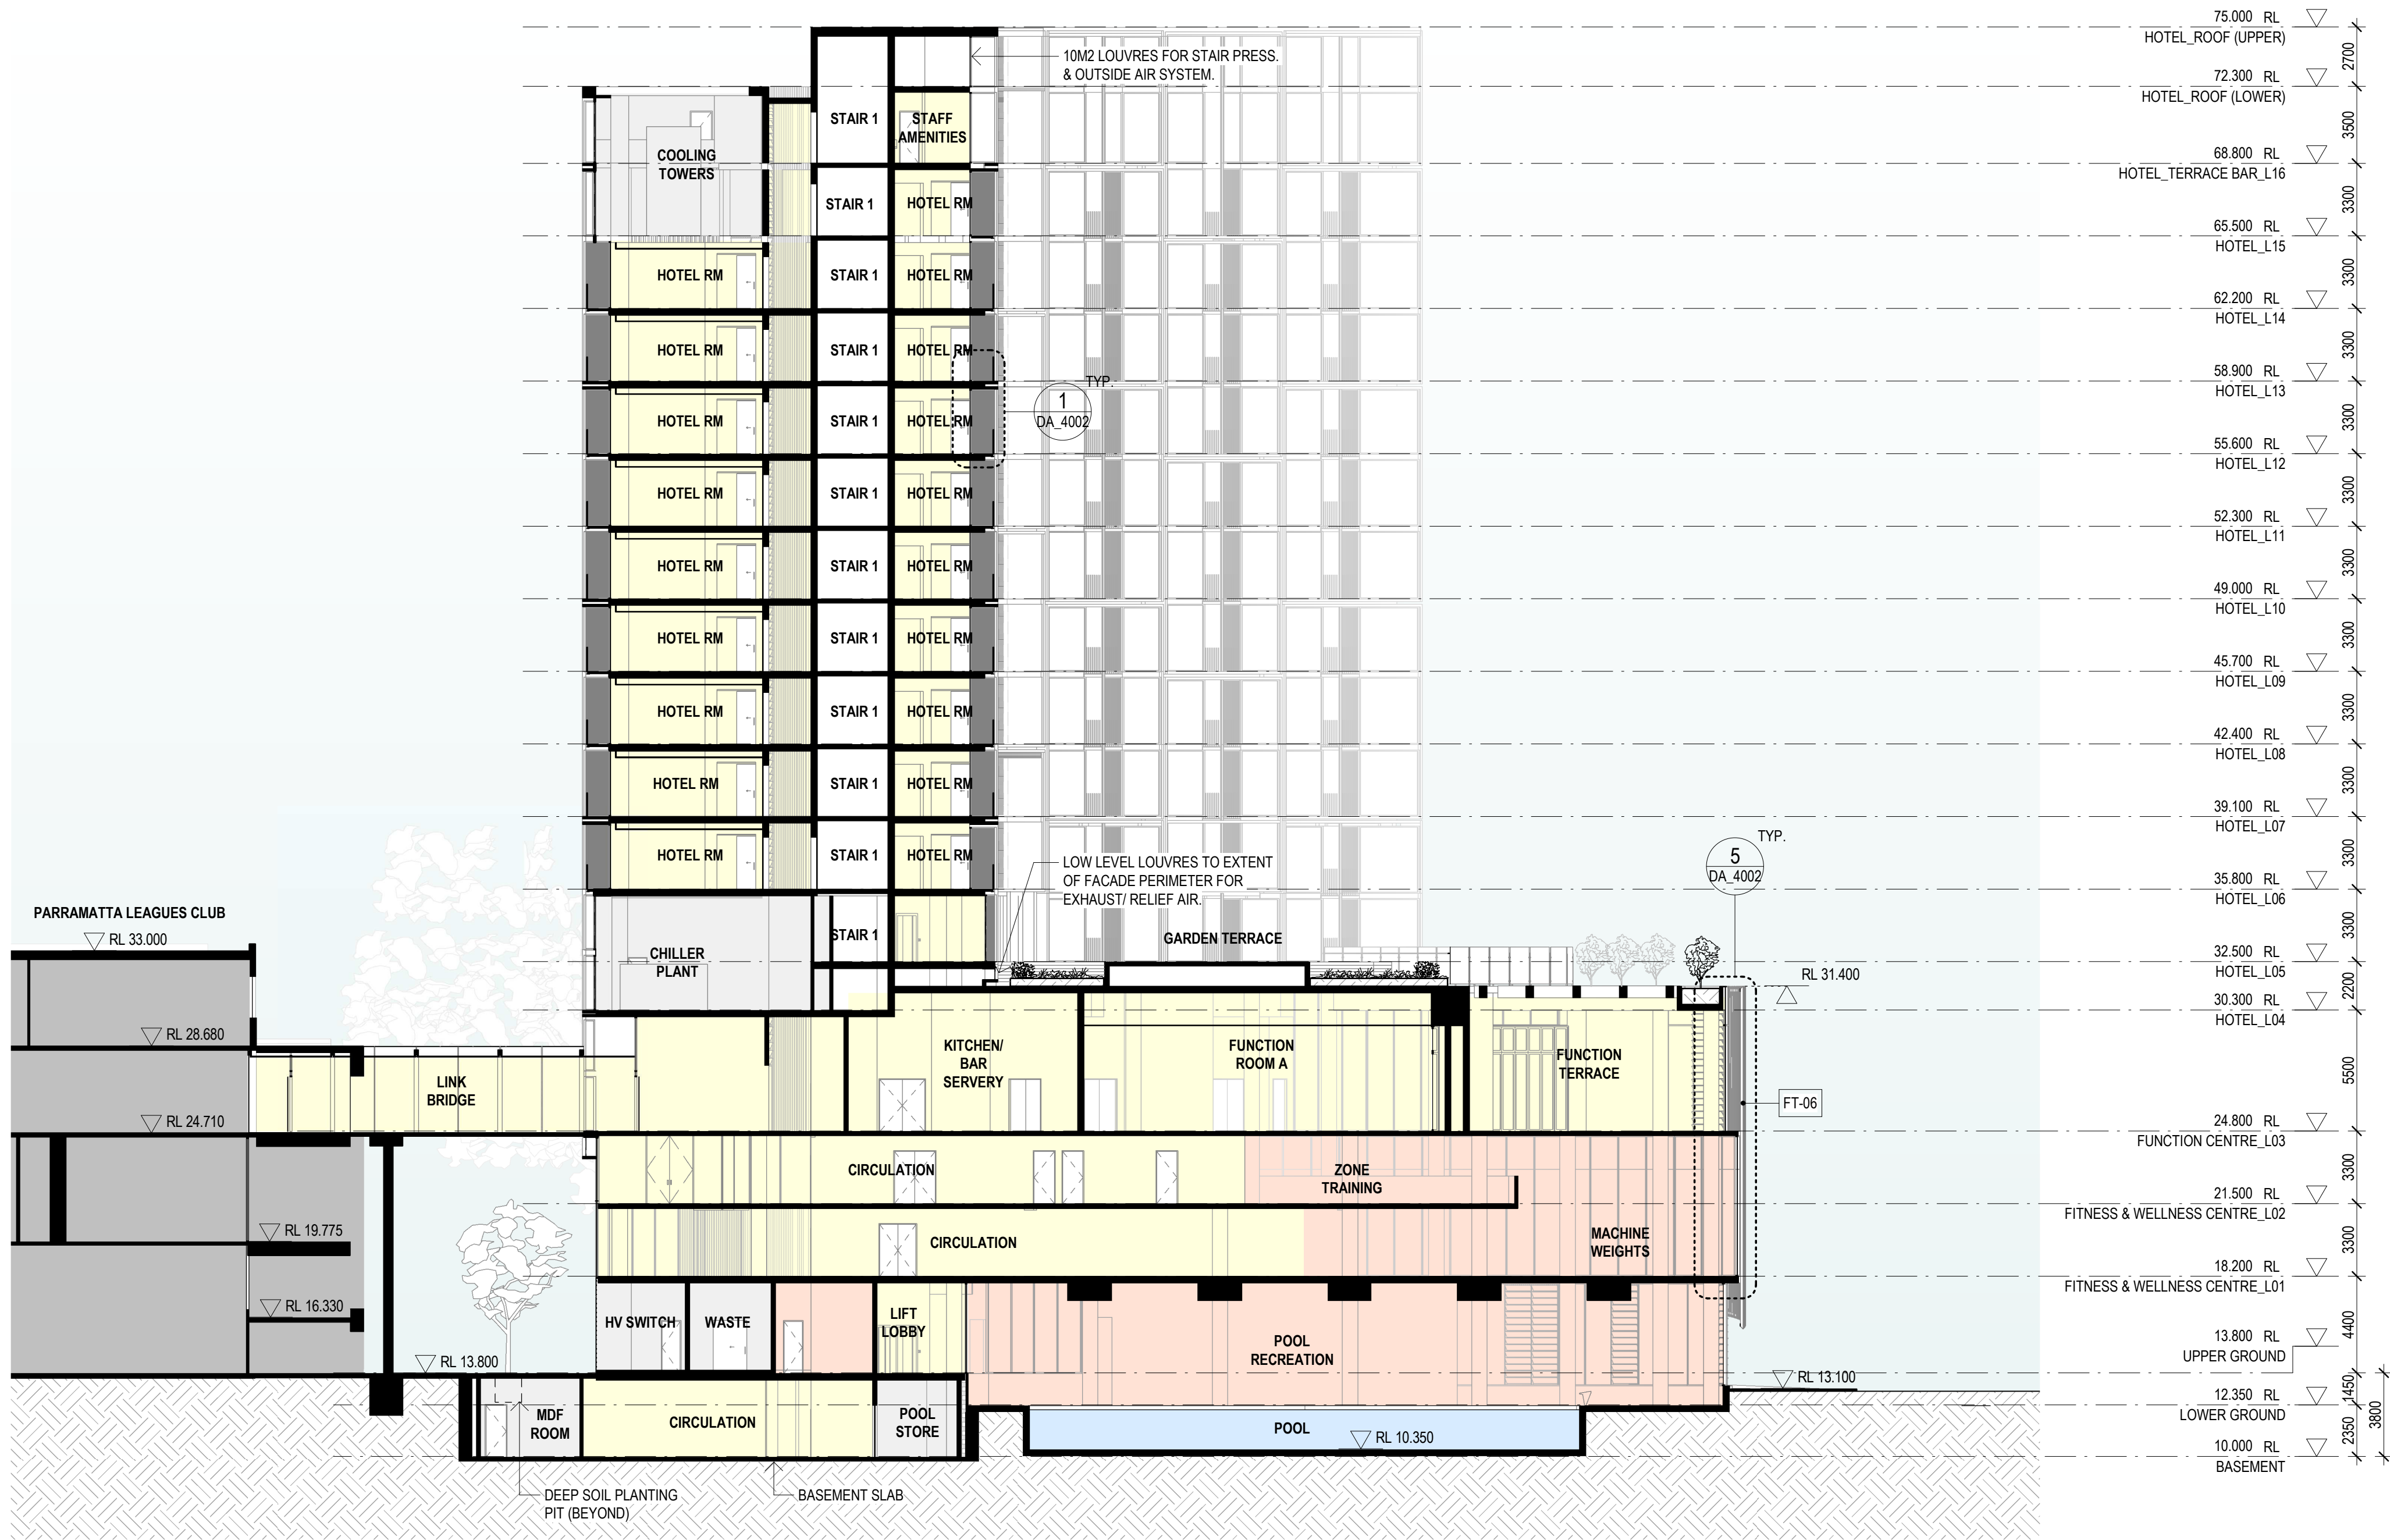

1 GA SECTION 1
DA_1100 1:200

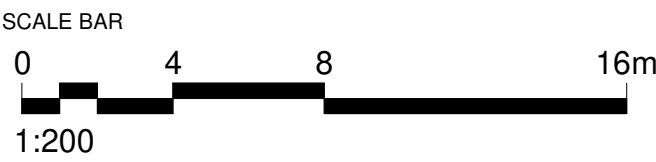

AA	FOR SSDA	DATE
REV	DESCRIPTION	DATE

© COPYRIGHT OF THIS DRAWING IS VESTED IN HASSELL.
2018 HASSELL, LTD.

CONSULTANT
HASSELL Limited ABN 007 711 435
LEVEL 2, PIER 8/9,
23 HICKSON ROAD
SYDNEY NSW 2000 AUSTRALIA
SYDNEY@HASSELLSTUDIO.COM
T +61 2 9101 2000 F +61 2 9101 2100
Nominated Architects NSW: Tony Griest 5350 Glenn Scott 6842 Ross de la Motte 7398

HASSELL

CLIENT
PARRAMATTA LEAGUES CLUB



PROJECT
PROPOSED PARRAMATTA LEAGUES CLUB HOTEL

1 EELS PLACE, PARRAMATTA, NSW 2150

DRAWING TITLE
GA SECTION 1 - PODIUM & HOTEL - NORTH


STATUS
SSD APPLICATION

SCALE @ A1 1 : 200	DRAWN HASSELL	REVIEWED LV	APPROVED GS
PROJECT NUMBER 012981	DRAWING NUMBER DA_3000	REV	AA

Original Sheet Size A1 - 841 x 594mm

C:\Revit Projects\PLC_HOTEL_DA_Valentine.rvt

6/12/2018 10:53:30 AM

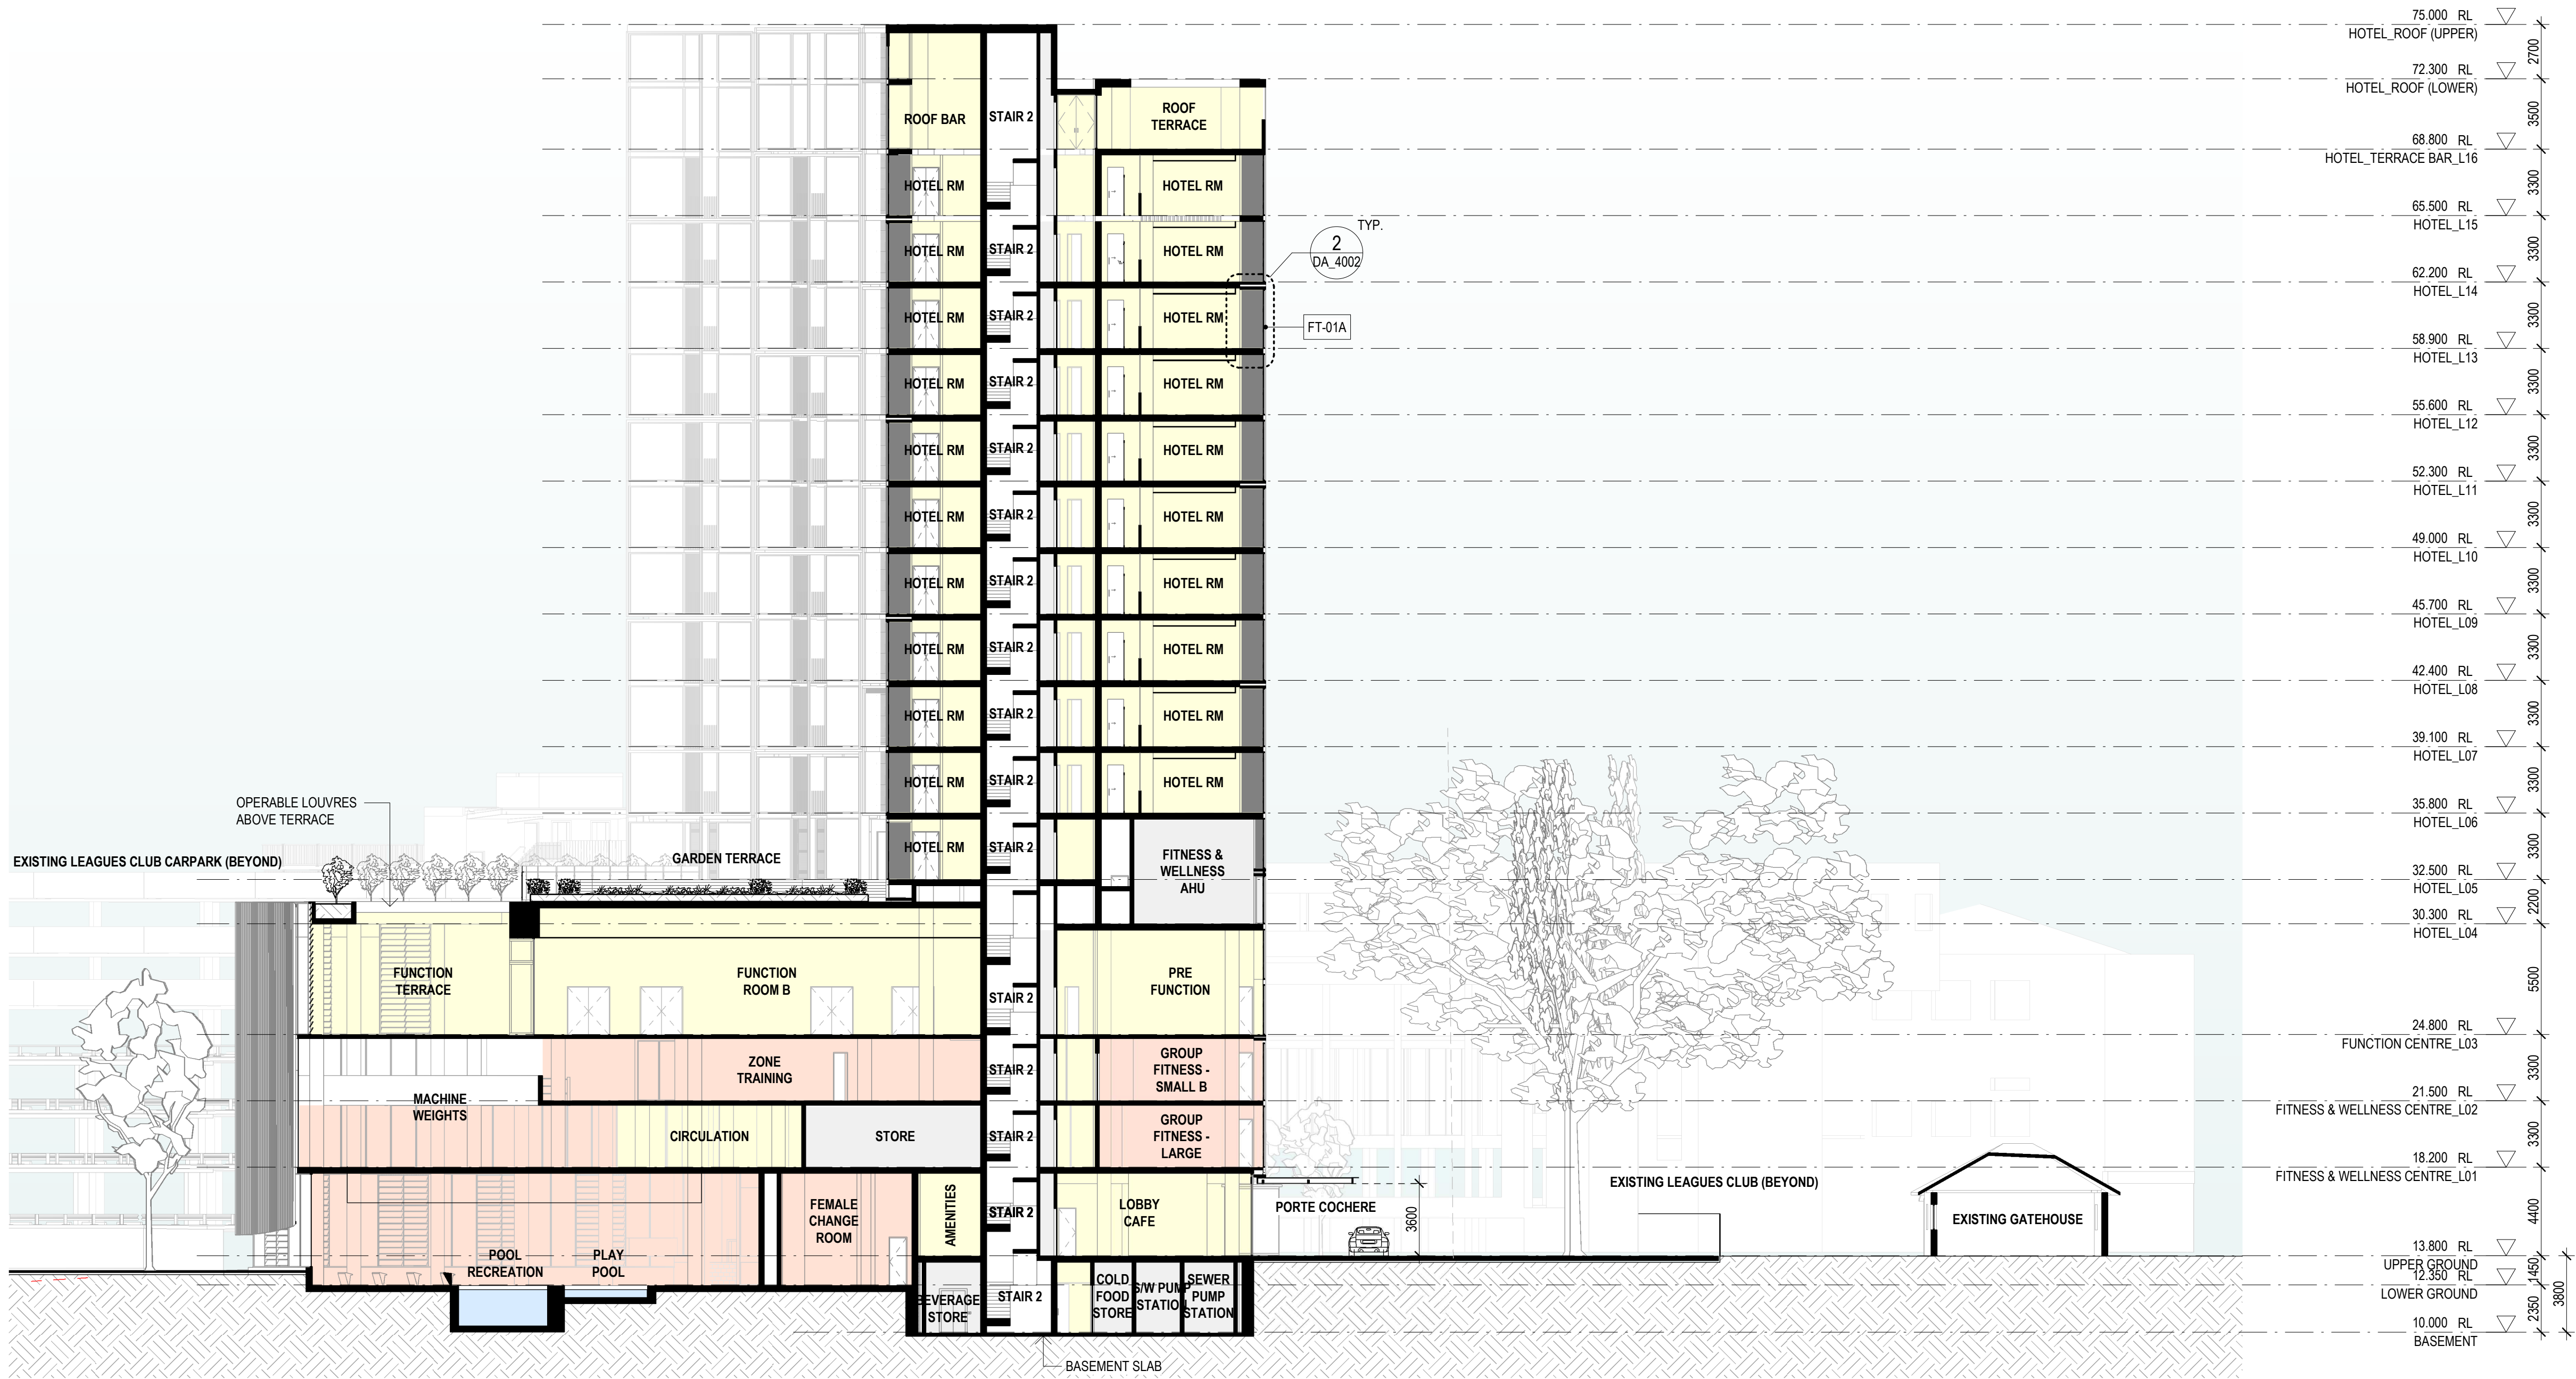

1 GA SECTION 2
DA_1100 1:200

1:200

DA_1100

1:200

DA_1100

1:200

AA	FOR SSDA	05.12.2018
REV	DESCRIPTION	DATE

© COPYRIGHT OF THIS DRAWING IS VESTED IN HASSELL.
2018 HASSELL. LTD.

CONSULTANT
HASSELL Limited ABN 007 711 435
LEVEL 2, PIER 8/9,
23 HICKSON ROAD
SYDNEY NSW 2000 AUSTRALIA
SYDNEY@HASSELLSTUDIO.COM
T +61 2 9101 2000 F +61 2 9101 2100
Nominated Architects NSW: Tony Grist 5350 Glenn Scott 6842 Ross de la Motte 7398

HASSELL

CLIENT
PARRAMATTA LEAGUES CLUB



PROJECT
PROPOSED PARRAMATTA LEAGUES CLUB HOTEL

1 EELS PLACE, PARRAMATTA, NSW 2150

DRAWING TITLE
GA SECTION 2 - PODIUM & HOTEL - SOUTH

STATUS
SSD APPLICATION

SCALE @ A1 1 : 200	DRAWN HASSELL	REVIEWED LV	APPROVED GS
PROJECT NUMBER 012981	DRAWING NUMBER DA_3001	REV	AA

Original Sheet Size A1 - 841 x 594mm

C:\Revit Projects\PLC_HOTEL_DA_Valentine.rvt

6/12/2018 10:54:15 AM