




LOCATION MAP

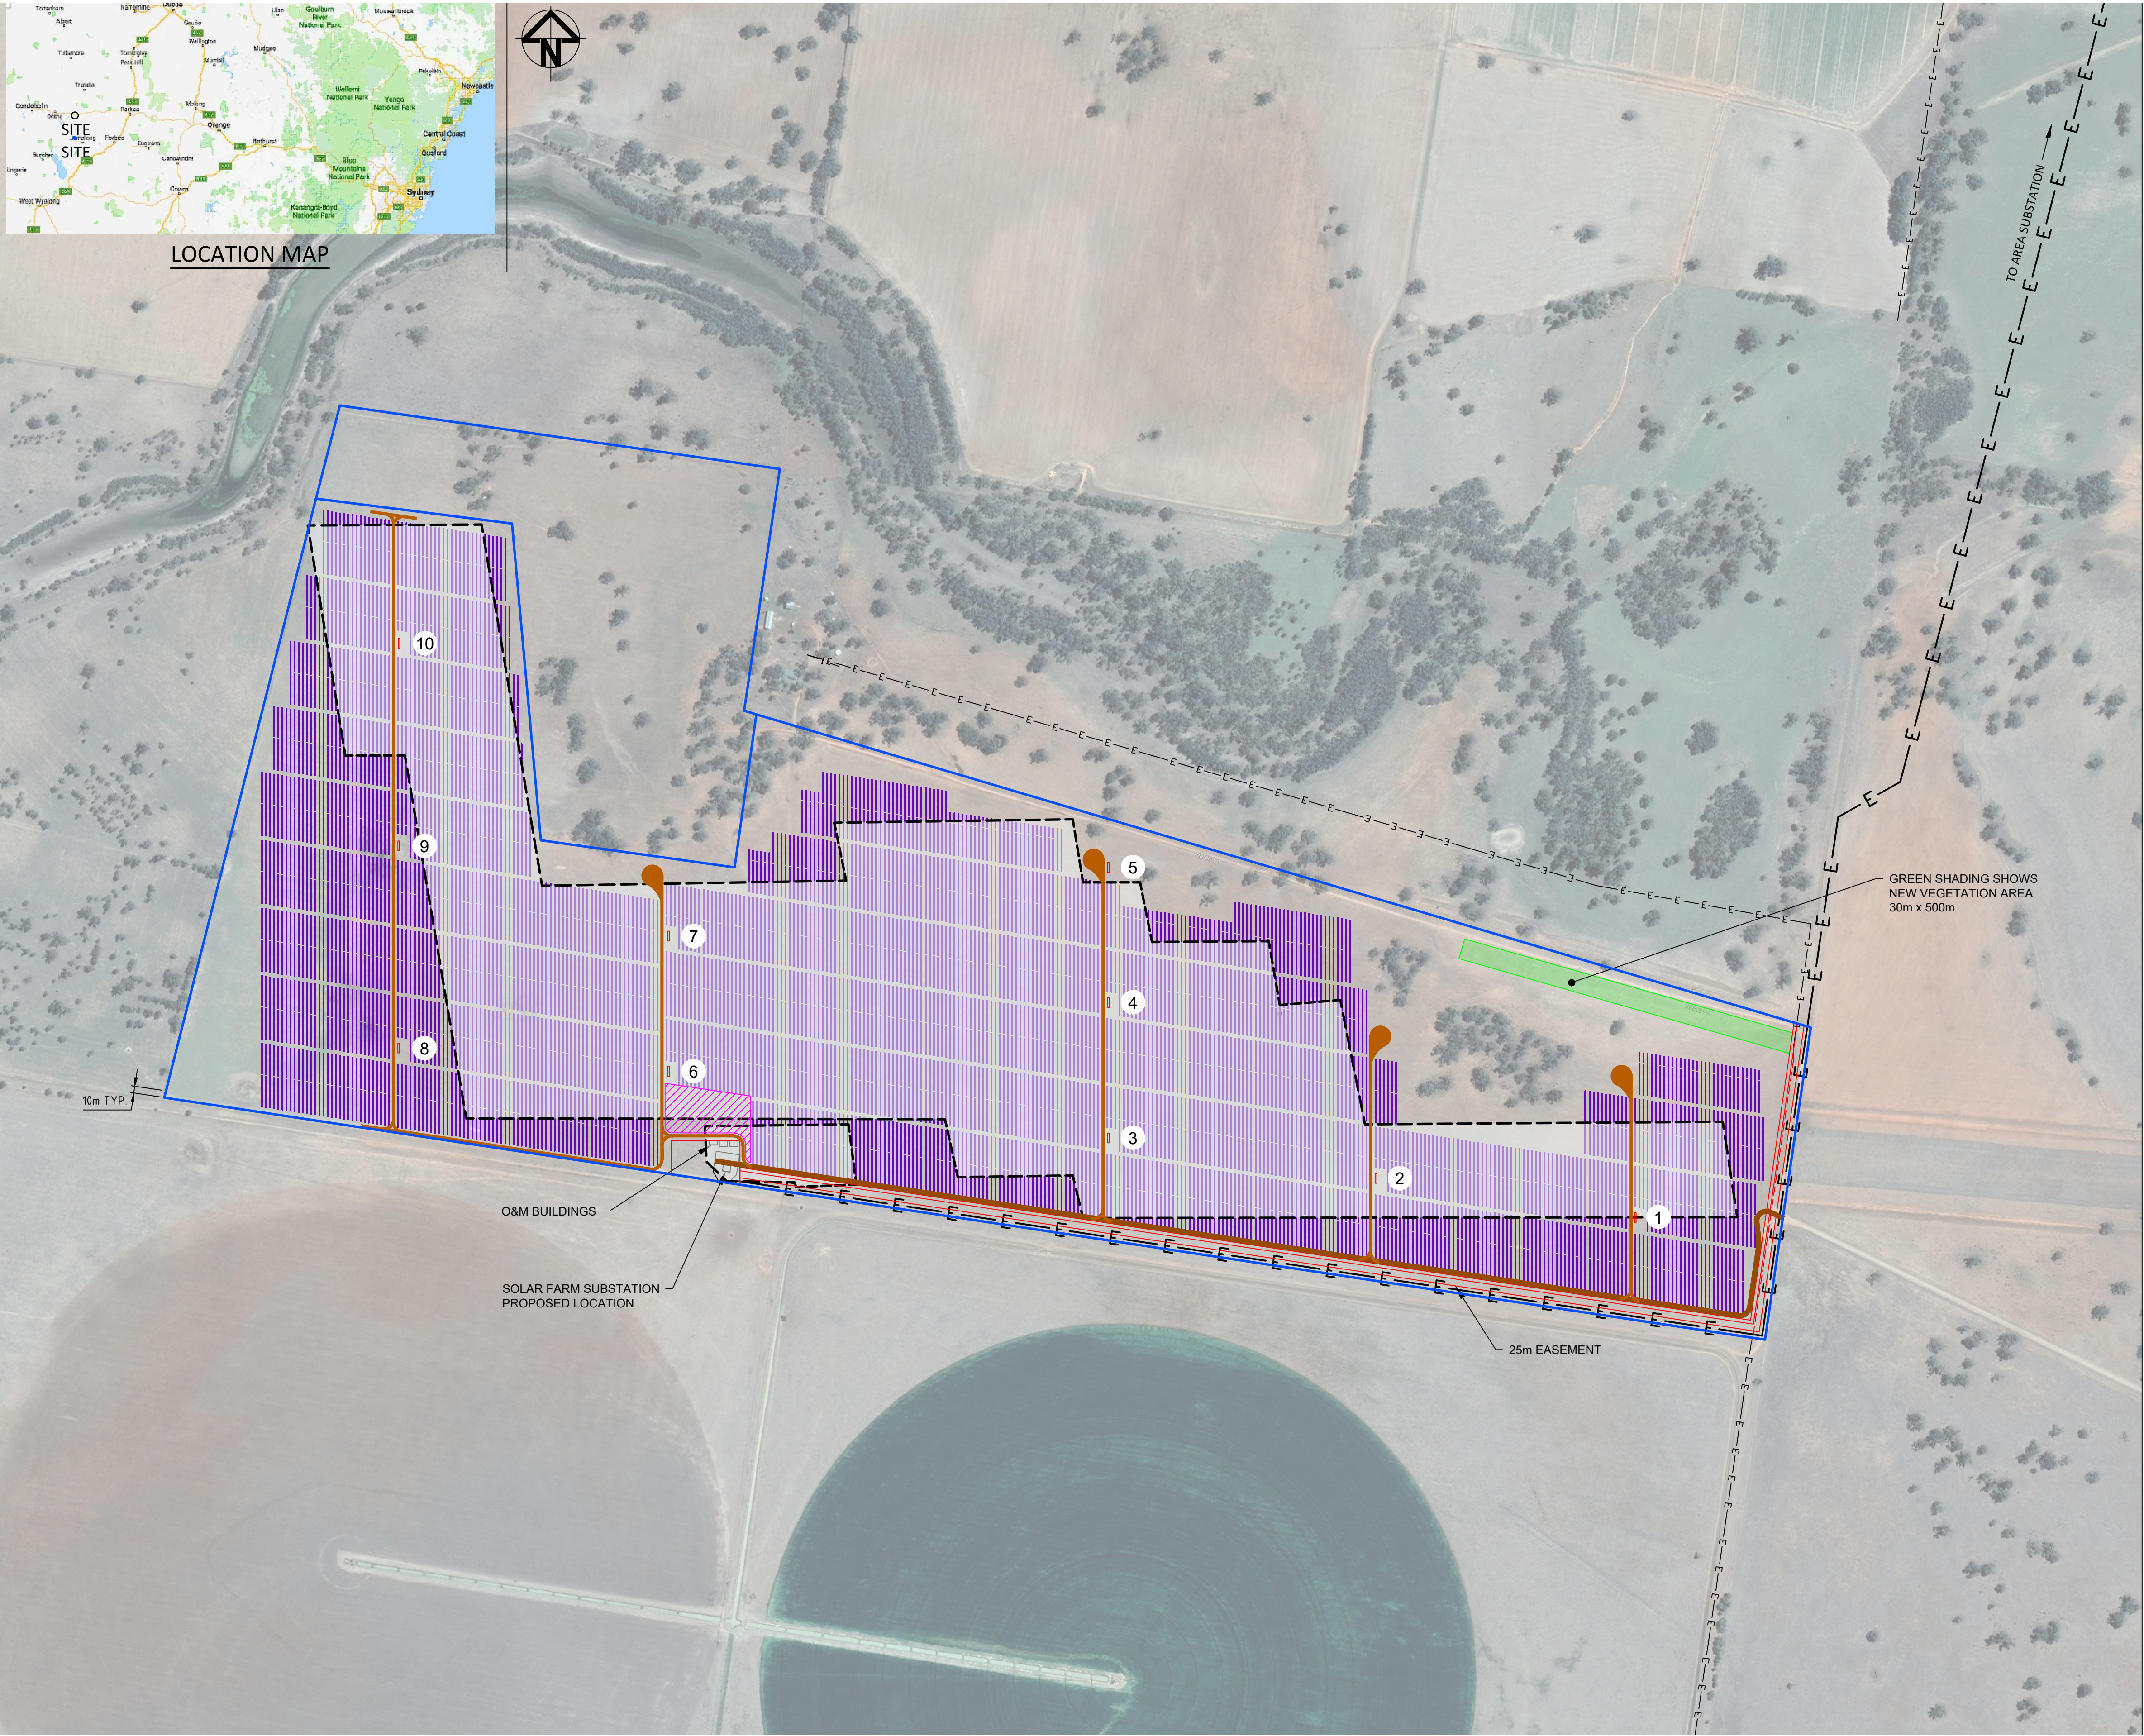


LEGEND

- NEW OVERHEAD LINE
- EXISTING OVERHEAD LINE
- VEGETATION WITH 30m CLEARANCE
- 4m ACCESS ROADS
- EXISTING OVERHEAD LINE DIVERTED UNDERGROUND
- PROPOSED LAYDOWN AREAS
- INVERTOR STATION
- BLOCK NUMBER
- SITE BOUNDARY
- ORIGINAL DESIGN
- REVISED DESIGN

JEMOLONG
SOLAR FARM
SITE LAYOUT PLAN

PLAN REF: 142097
SCALE: 1:5000 @ A1
DATE: JULY 2019
CLIENT: GENEX

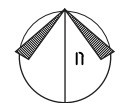

URBAN DESIGN
Level 4 HQ South
520 Wickham Street
PO Box 1559
Fortitude Valley QLD 4006
T +61 7 3539 9500
www.rpsgroup.com.au



© COPYRIGHT PROTECTS THIS PLAN
Unauthorised reproduction or amendment not permitted.
Please contact the author.

0 100 200 300 400 500r