



Do not scale drawings. Verify all dimensions on site



architectus™

Architectus Sydney
Level 18 MLC Centre
19 Martin Place
Sydney NSW 2000
T (61 2) 8252 8400
F (61 2) 8252 8600
sydney@architectus.com.au
ABN 90 131 245 684

CRANBROOK SCHOOL

GA Plan - Level 04

issue

4

7/09/2020 8:08:54 PM



Do not scale drawings. Verify all dimensions on site



architectus™

checked	CV	scale	1 : 250@A1
drawn	LJ	project no	170013

5

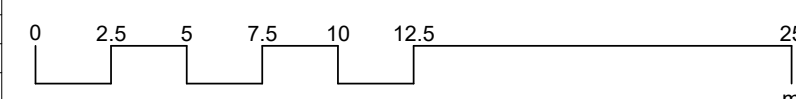
Approved Section: 4.55(1A) Application no: SSD-8812-Mod-2

Granted: 30 Nov 2020 Sheet no: 8 of 11

Signed:



Nominated Architect
Ray Brown, NSWARB 6359

[illegible]

**CRANBROOK
SCHOOL**
EST. 1918

architectus™

Sydney
Melbourne
Adelaide
Perth
Auckland
Christchurch
Brisbane

Architectus Sydney
Level 18 MLC Centre
19 Martin Place
Sydney NSW 2000
T (61 2) 8252 8400
F (61 2) 8252 8600
sydney@architectus.com.au
ABN 90 131 245 684

checked	CV	scale	1 : 250@A1
drawn	LJ	project no	170013

project

CRANBROOK SCHOOL

drawing

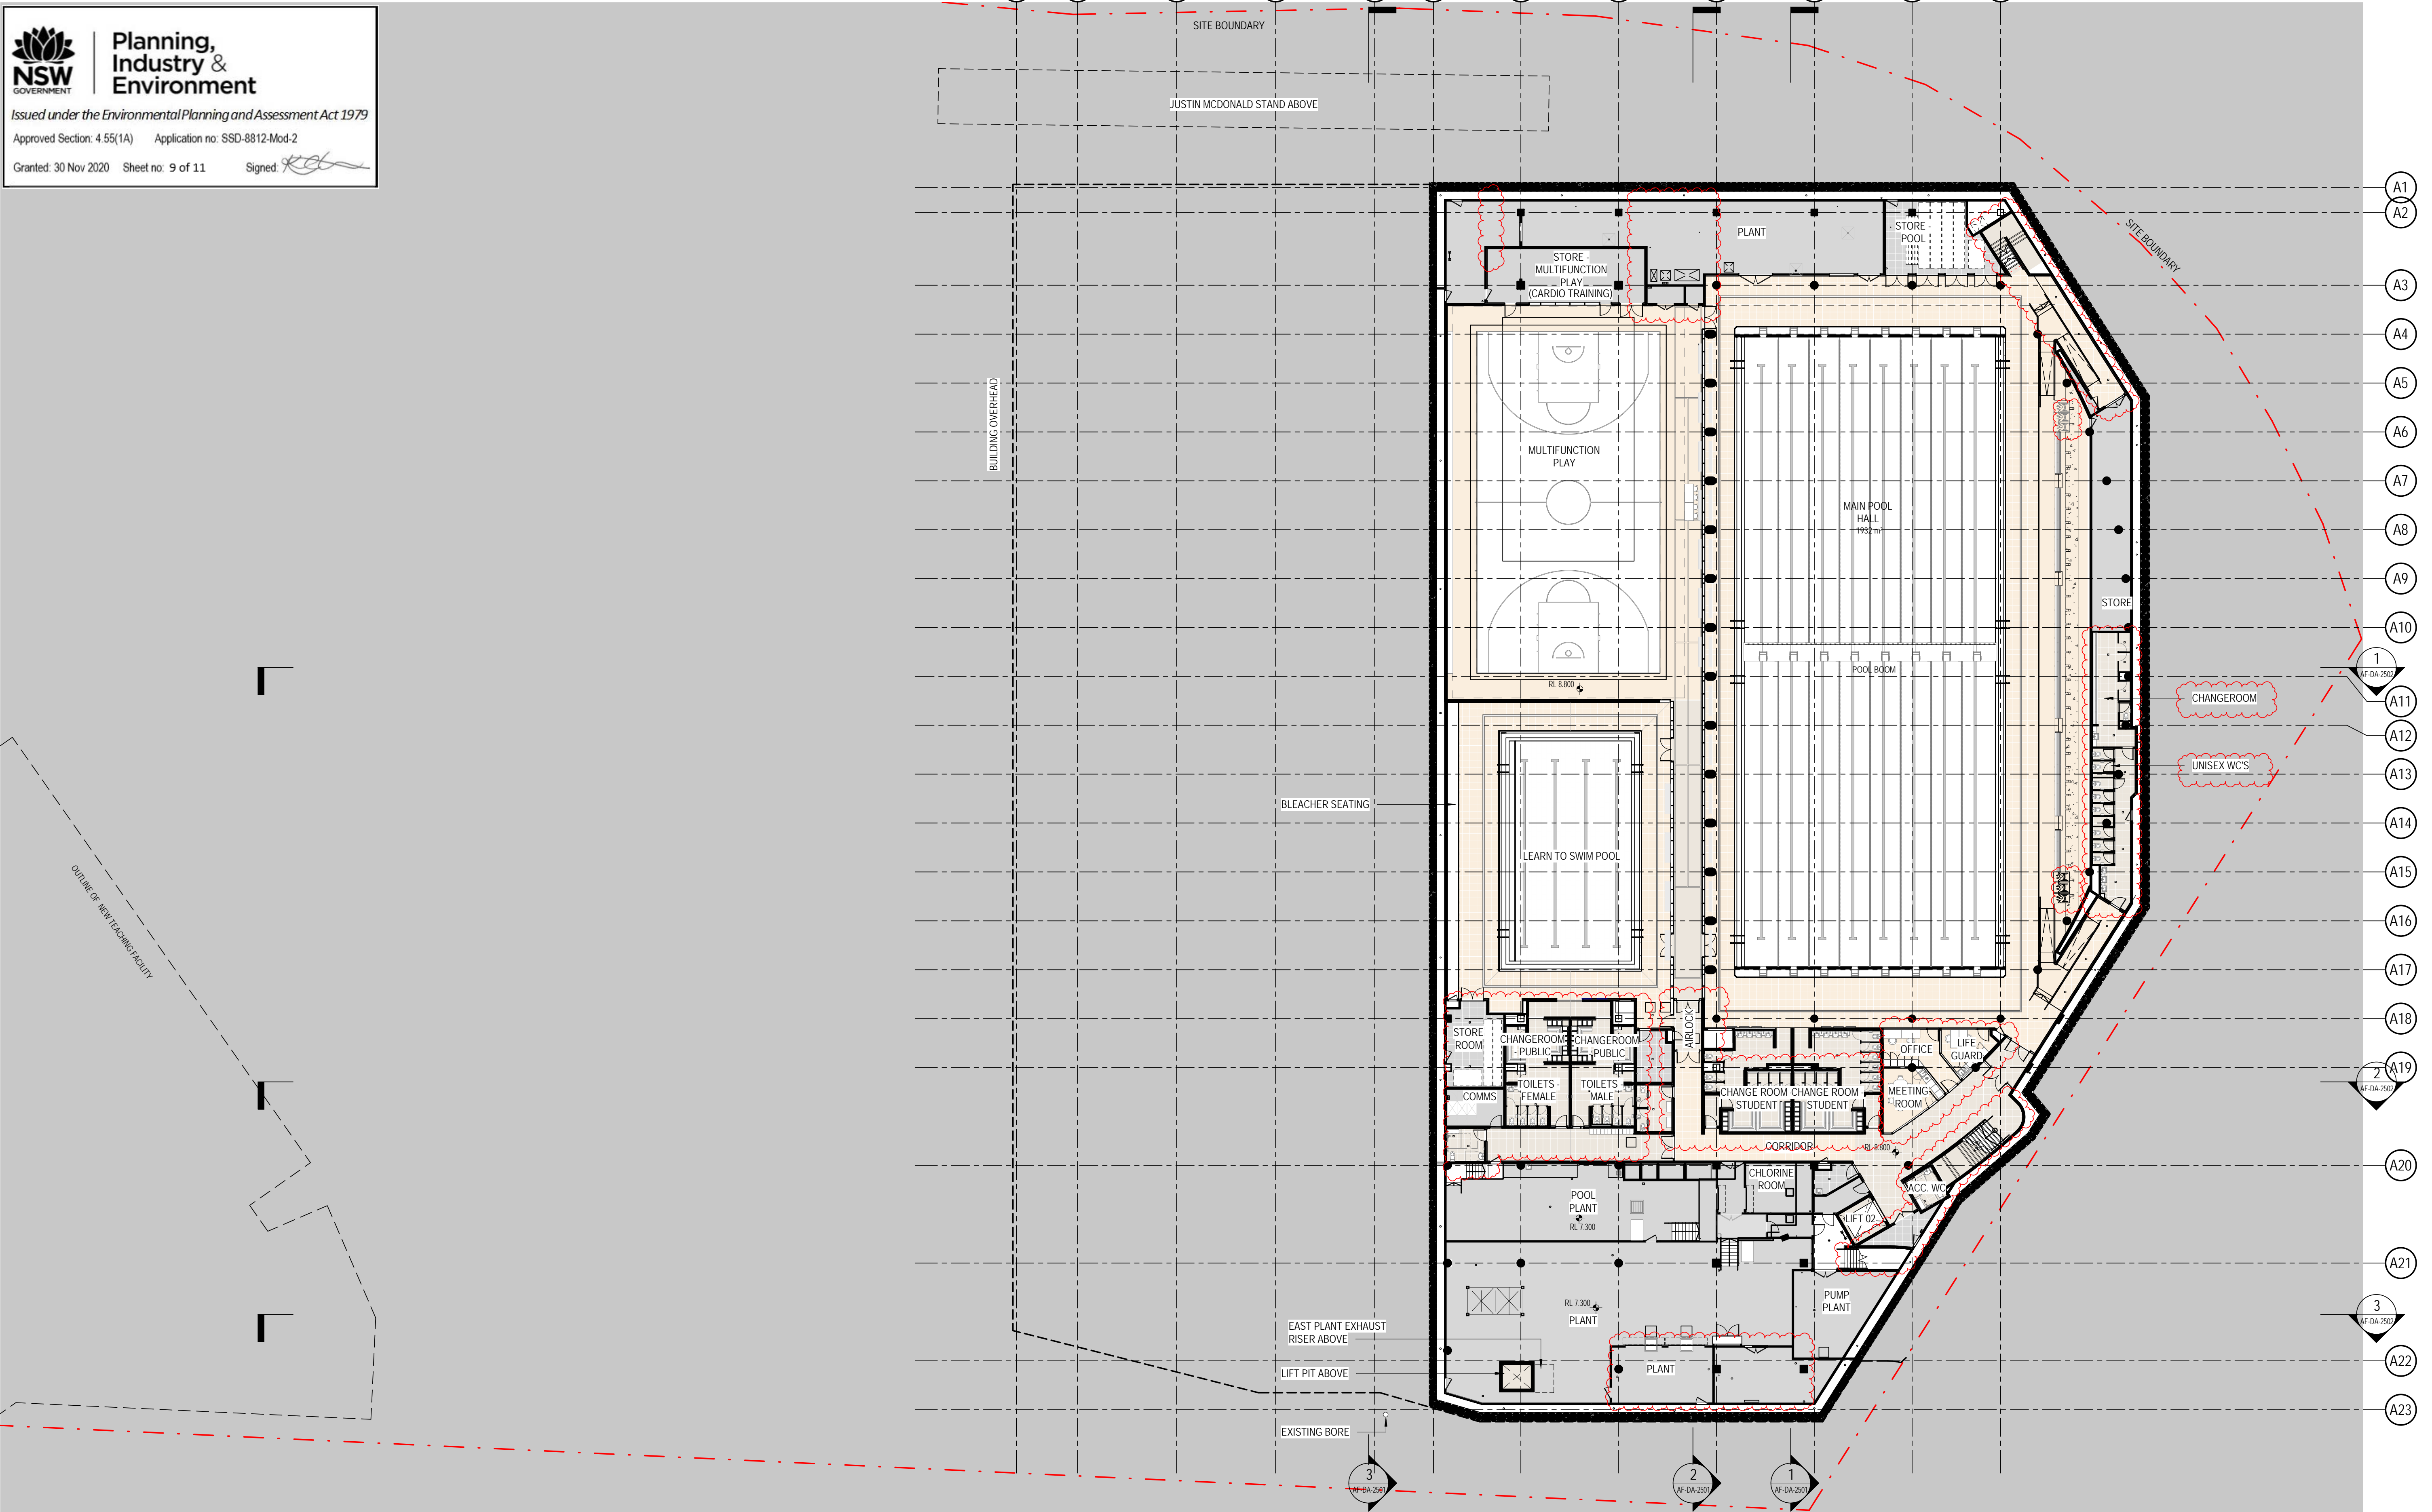
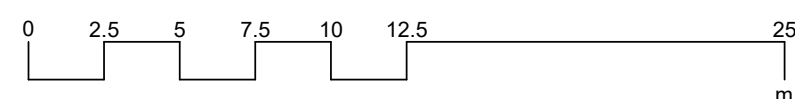
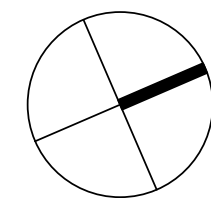
GA Plan B1 Concourse

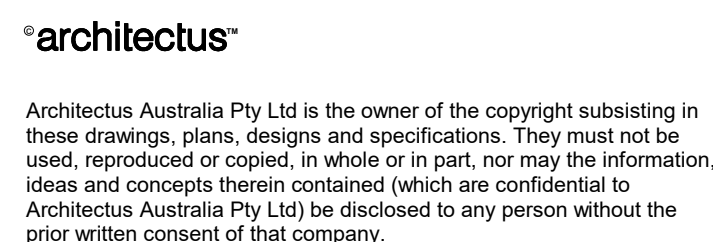
drawing no

AF-DA-1002

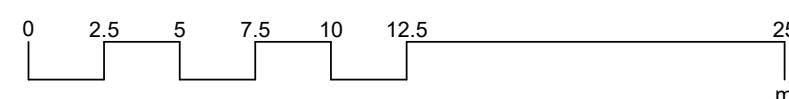
issue

7/10/2020 11:20:52 AM

[illegible]



Do not scale drawings. Verify all dimensions on site

[illegible]

Architectus Sydney
Level 18 MLC Centre
19 Martin Place
Sydney NSW 2000
T (61 2) 8252 8400
F (61 2) 8252 8600
sydney@architectus.com.au
ABN 90 131 245 684

checked	CV	scale	1 : 250@A1
drawn	LJ	project no	170013

drawing no.	issue
AF-DA-1004	2

