

STAGE 1 - LANDSCAPE

STAGE 2 - CAPA & CARPARK

STAGE 3 - HALL & CARPARK

STAGE 4 - ADMIN & CARPARK

STAGE 5 - JUNIOR BLOCK & ELO

STAGE 6 - LIBRARY

STAGE 7 - MIDDLE BLOCK

STAGE 8 - SENIOR BLOCK

EXISTING SCHOOL


EXISTING FENCE

SITE BOUNDARY

NEIGHBOURING BOUNDARY




Sheet No: 1 of 1

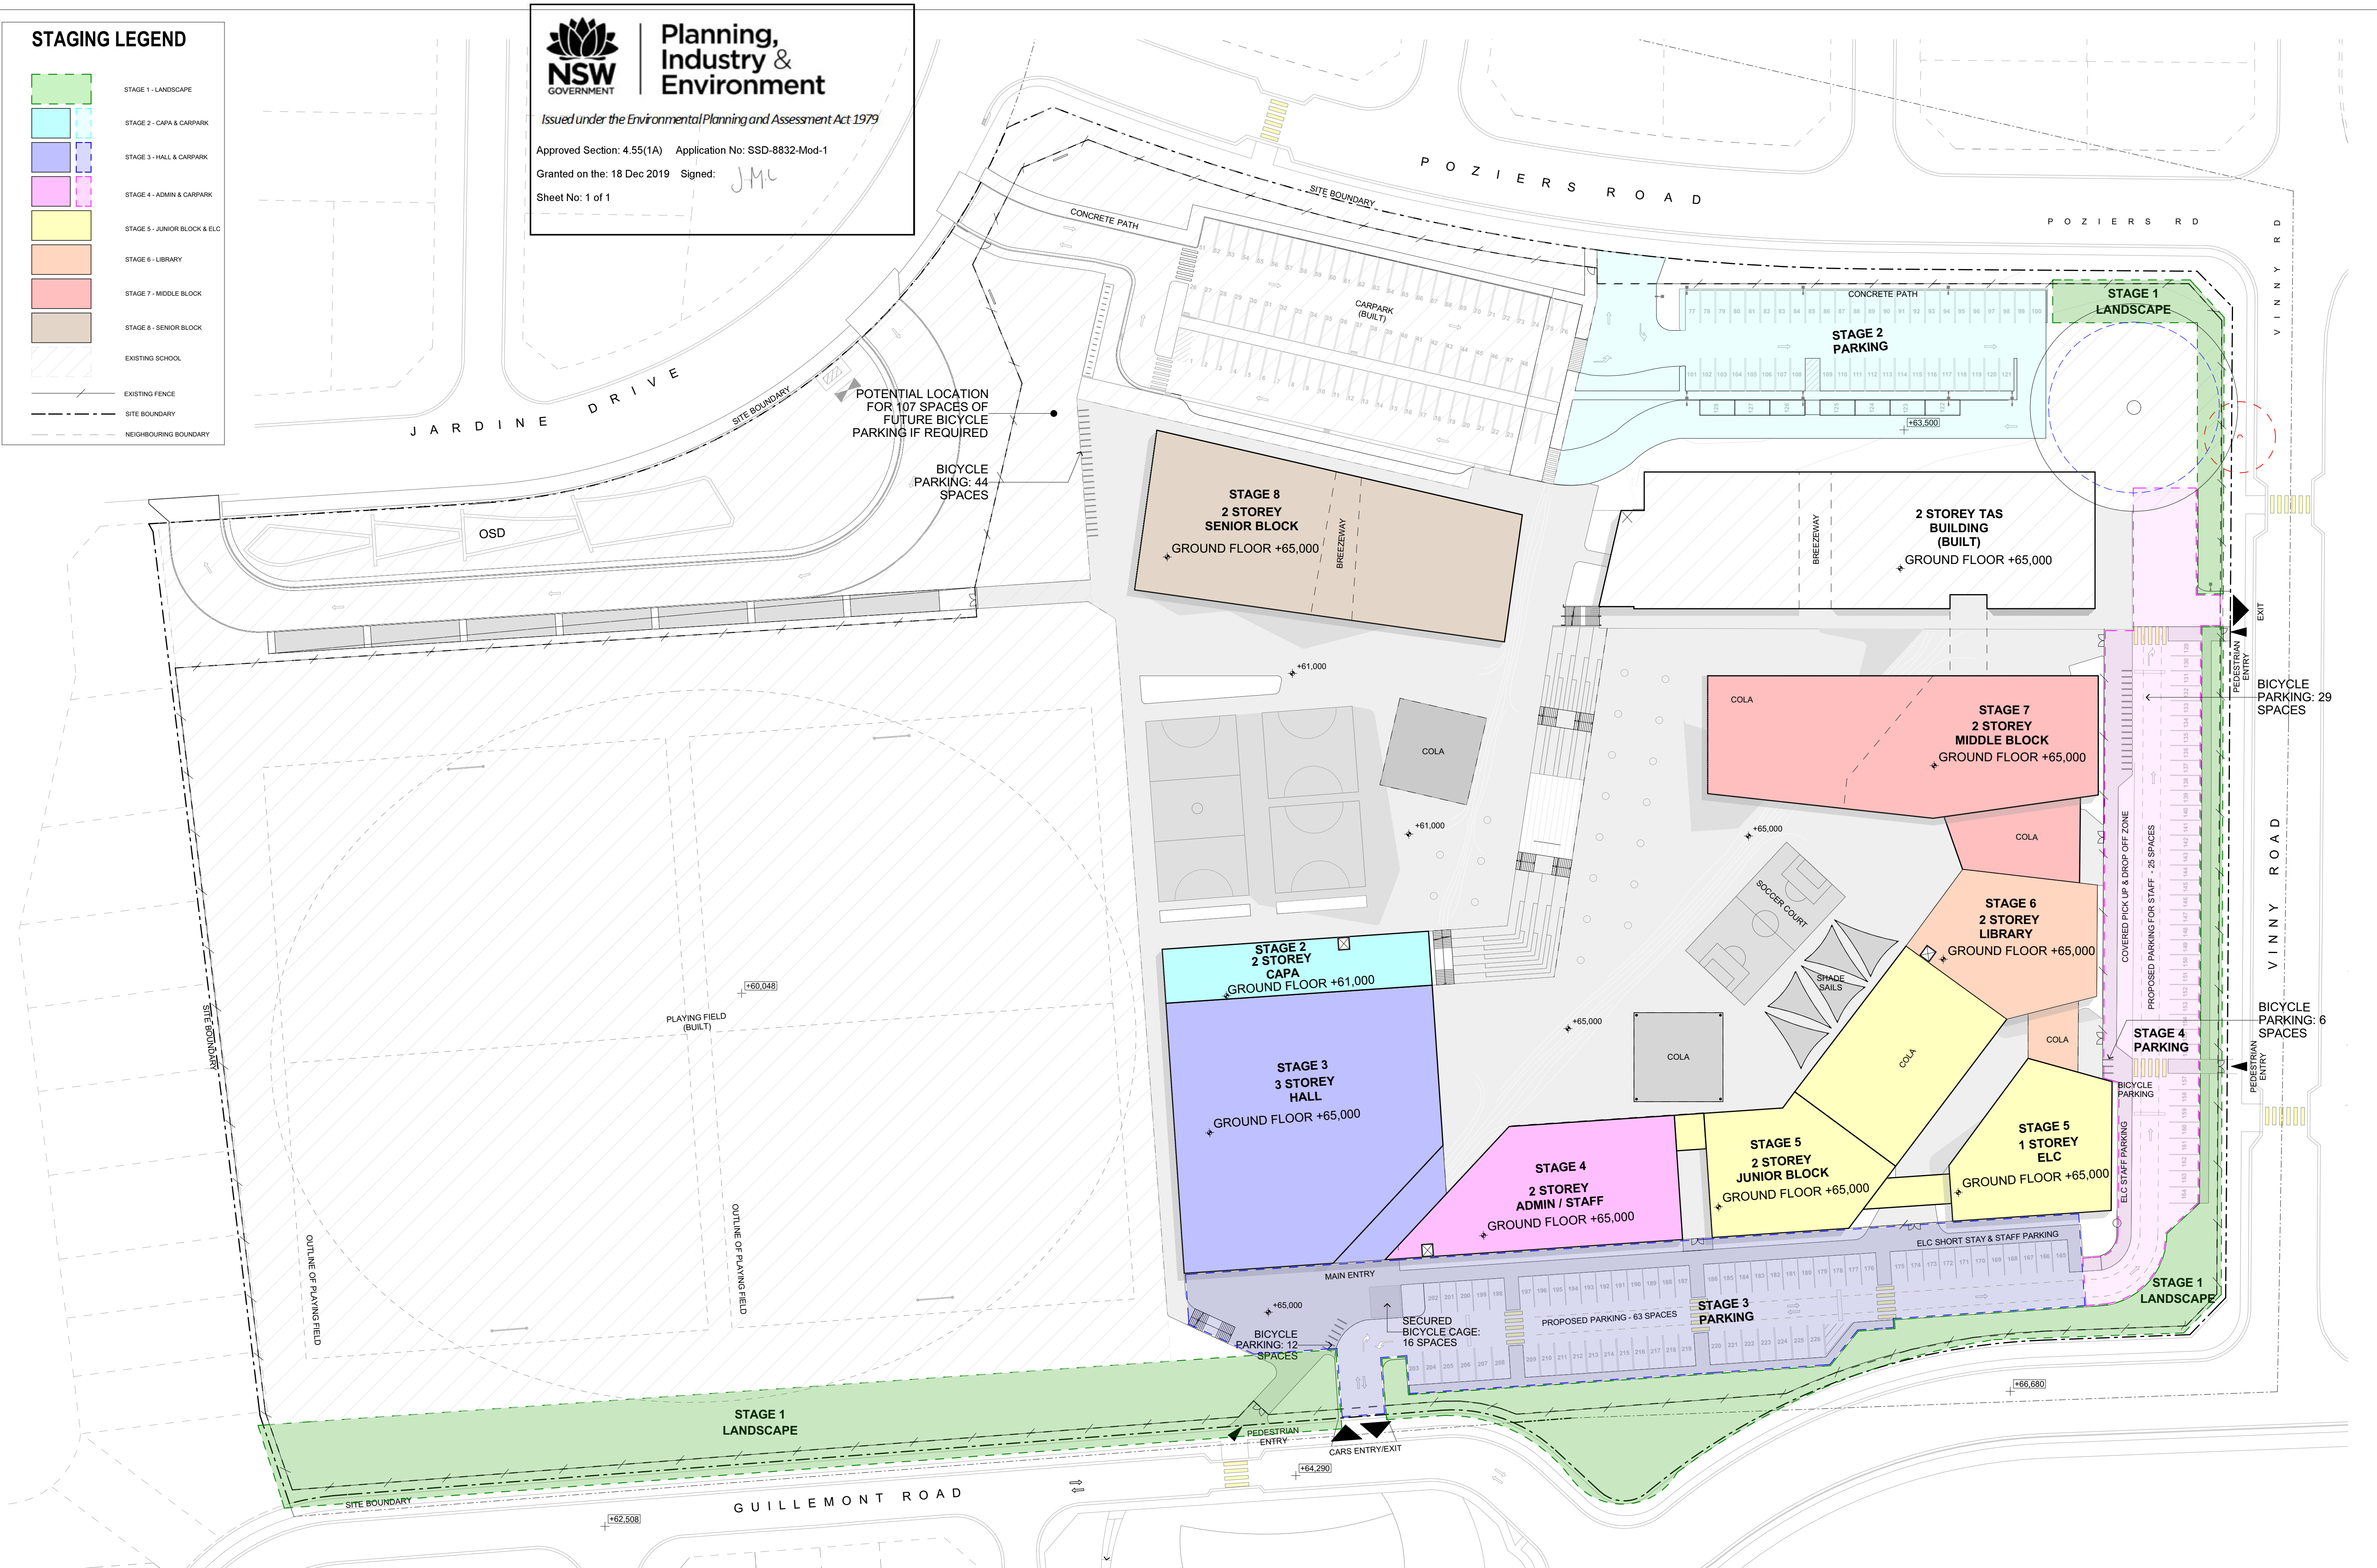

Rev	Date	By	Issue Name	CK
01	07/11/2019		ISSUED FOR SSD RFI	

Project Address Catholic Education Office Diocese of Wollongong, 86-88 Market St Wollongong, NSW 2500
Project Number 939

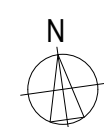

Scale

Drawing Title

Drawing No.

Rev.