




## FINAL DA

|   |                   |                                    |
|---|-------------------|------------------------------------|
| 21   | 15/3/19           | Revised DA Issue                   |
| 20   | 8/3/19            | Issued for Consultant Coordination |
| ISSUE   | DATE              | REVISION                           |
| 0mm   |                   | 50mm                               |
|   |                   | 100mm                              |
| DO NOT SCALE FROM DRAWING. USE FIGURED DIMENSIONS. ONLY CHECK ALL DIMENSIONS ON SITE BEFORE DIMENSIONS ON CONSTRUCTION. |                   |                                    |
| PROJECT   | IMAX @ the Ribbon |                                    |
| CLIENT   | PROJECT # 2655    |                                    |
| WG   | DWG #             |                                    |
|   | Procon            | IMX-PMD-                           |
|   | Plan-L00 (Ground) | 1100-02                            |
| DATE   | 15/03/2017        | DRAWN BY                           |
| Wheat Rd, Darling Hbr                                                                                                   | SCALE: 1:100      | CHKD JC                            |
|   |                   | 21                                 |



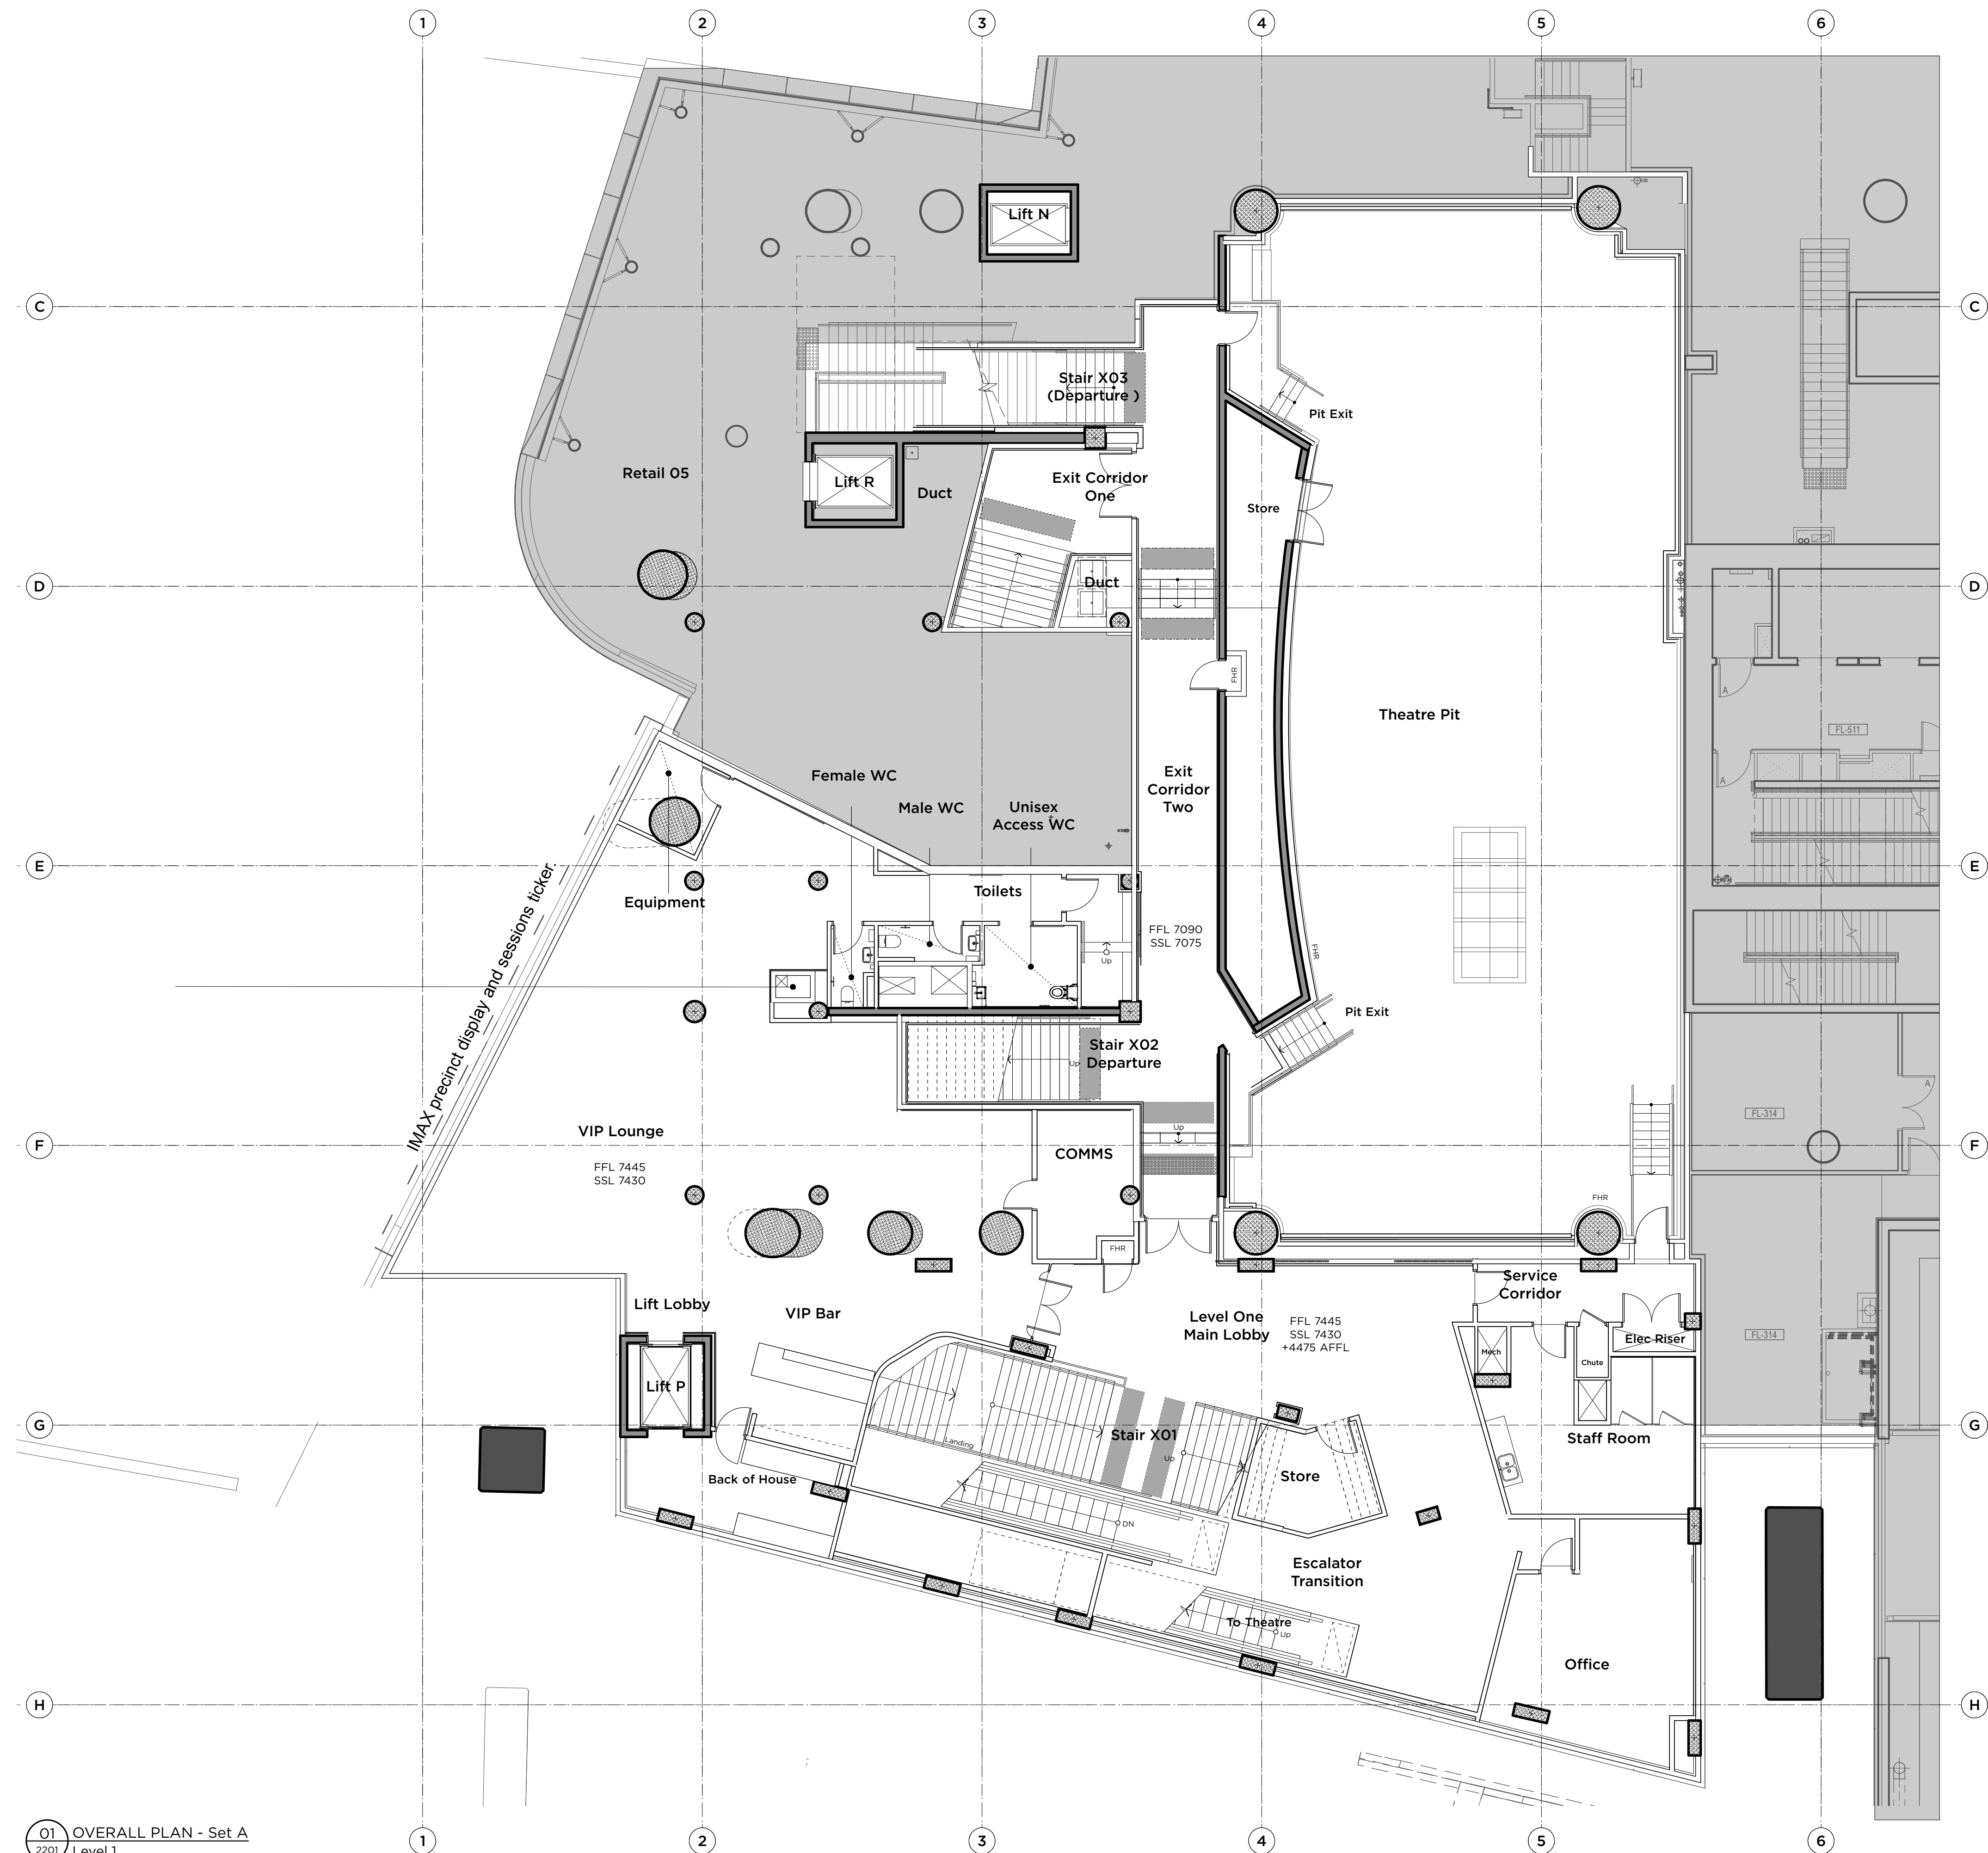


01 OVERALL PLAN - Set A  
Level 1  
Scale: 1:100



FINAL DA

|   |                        |                                     |
|---|------------------------|-------------------------------------|
| 19   | 14/3/19                | Revised DA Issue                    |
| 18   | 8/3/19                 | Issued for Consultants Coordination |
| ISSUE   | DATE                   | REVISION                            |
| 0mm 50mm 100mm   |                        |                                     |
| DO NOT SCALE FROM DRAWING. USE FIGURED DIMENSIONS ONLY.<br>CHECK ALL DIMENSIONS ON SITE BEFORE MANUFACTURE OR CONSTRUCTION. |                        |                                     |
| PROJECT   | IMAX @ the Ribbon      | PROJECT # 2655                      |
| CLIENT   | Grocon                 | DWG # IMX-PMD-1101-02               |
| DWG   | Plan-L01               | REVISION                            |
| CLIENT REF & CONTACT   | DATE Feb 2017 DRAWN TD | REVISION                            |
| Wheat Rd, Darling Hbr   | SCALE 1:100 CHD JC     | 19                                  |



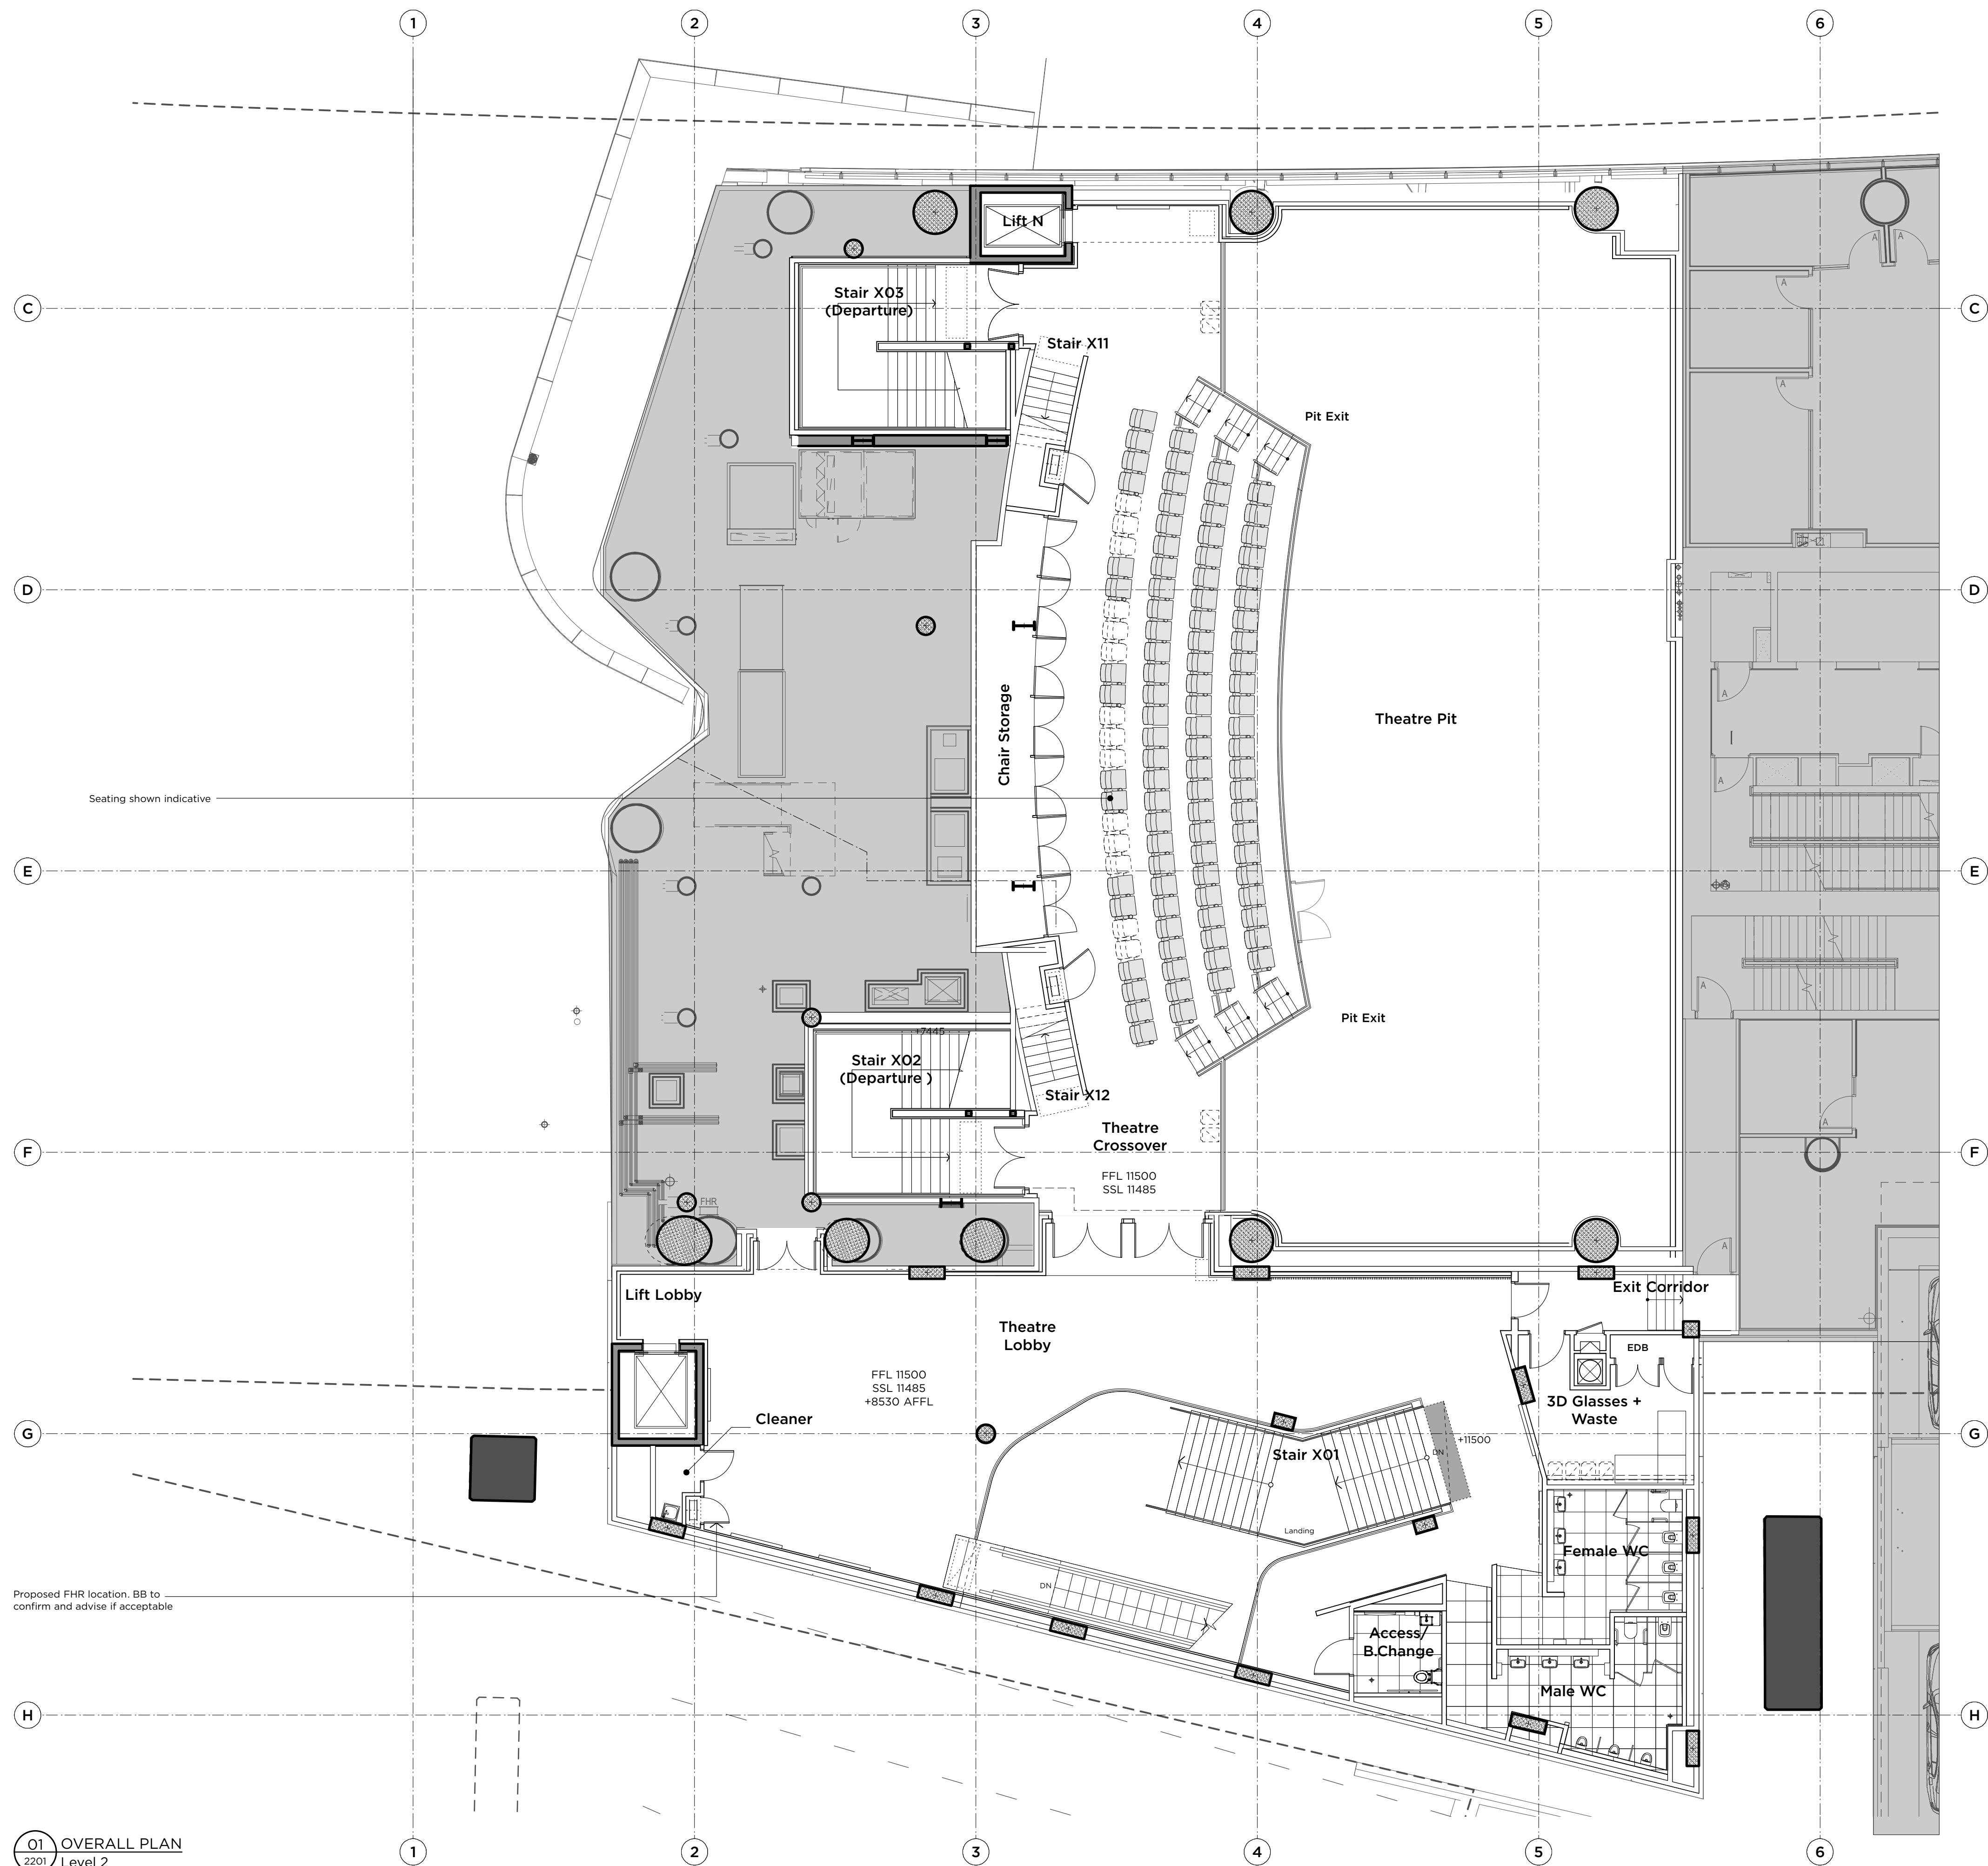

**PMDL** ARCHITECTURE  
INTERIORS  
MASTERPLANNING


pmdl.com.au

PMDL ARCHITECTURE + DESIGN PTY LTD ABN 96 062 961 377  
NSW NOMINATED ARCHITECTS: ANDREW PENDER 5377 DAVID MORRIS 5865 PETER DODDRELL 5154

FINAL DA

|   |                        |                                     |
|---|------------------------|-------------------------------------|
| 18   | 14/3/19                | Revised DA Issue                    |
| 17   | 8/3/19                 | Issued for Consultants Coordination |
| ISSUE   | DATE                   | REVISION                            |
| 0mm   | 50mm                   | 100mm                               |
| DO NOT SCALE FROM DRAWING. USE FIGURED DIMENSIONS ONLY.<br>CHECK ALL DIMENSIONS ON SITE BEFORE MANUFACTURE OR CONSTRUCTION. |                        |                                     |
| PROJECT   | IMAX @ the Ribbon      | PROJECT # 2655                      |
| CLIENT   | Grocon                 | DWG # IMX-PMD-1102-02               |
| DWG   | Plan-L02               | REVISION                            |
| CLIENT REF & CONTACT   | DATE Feb 2017 DRAWN TD | REVISION                            |
| Wheat Rd, Darling Hbr   | SCALE 1:100 CHD JC     | 18                                  |



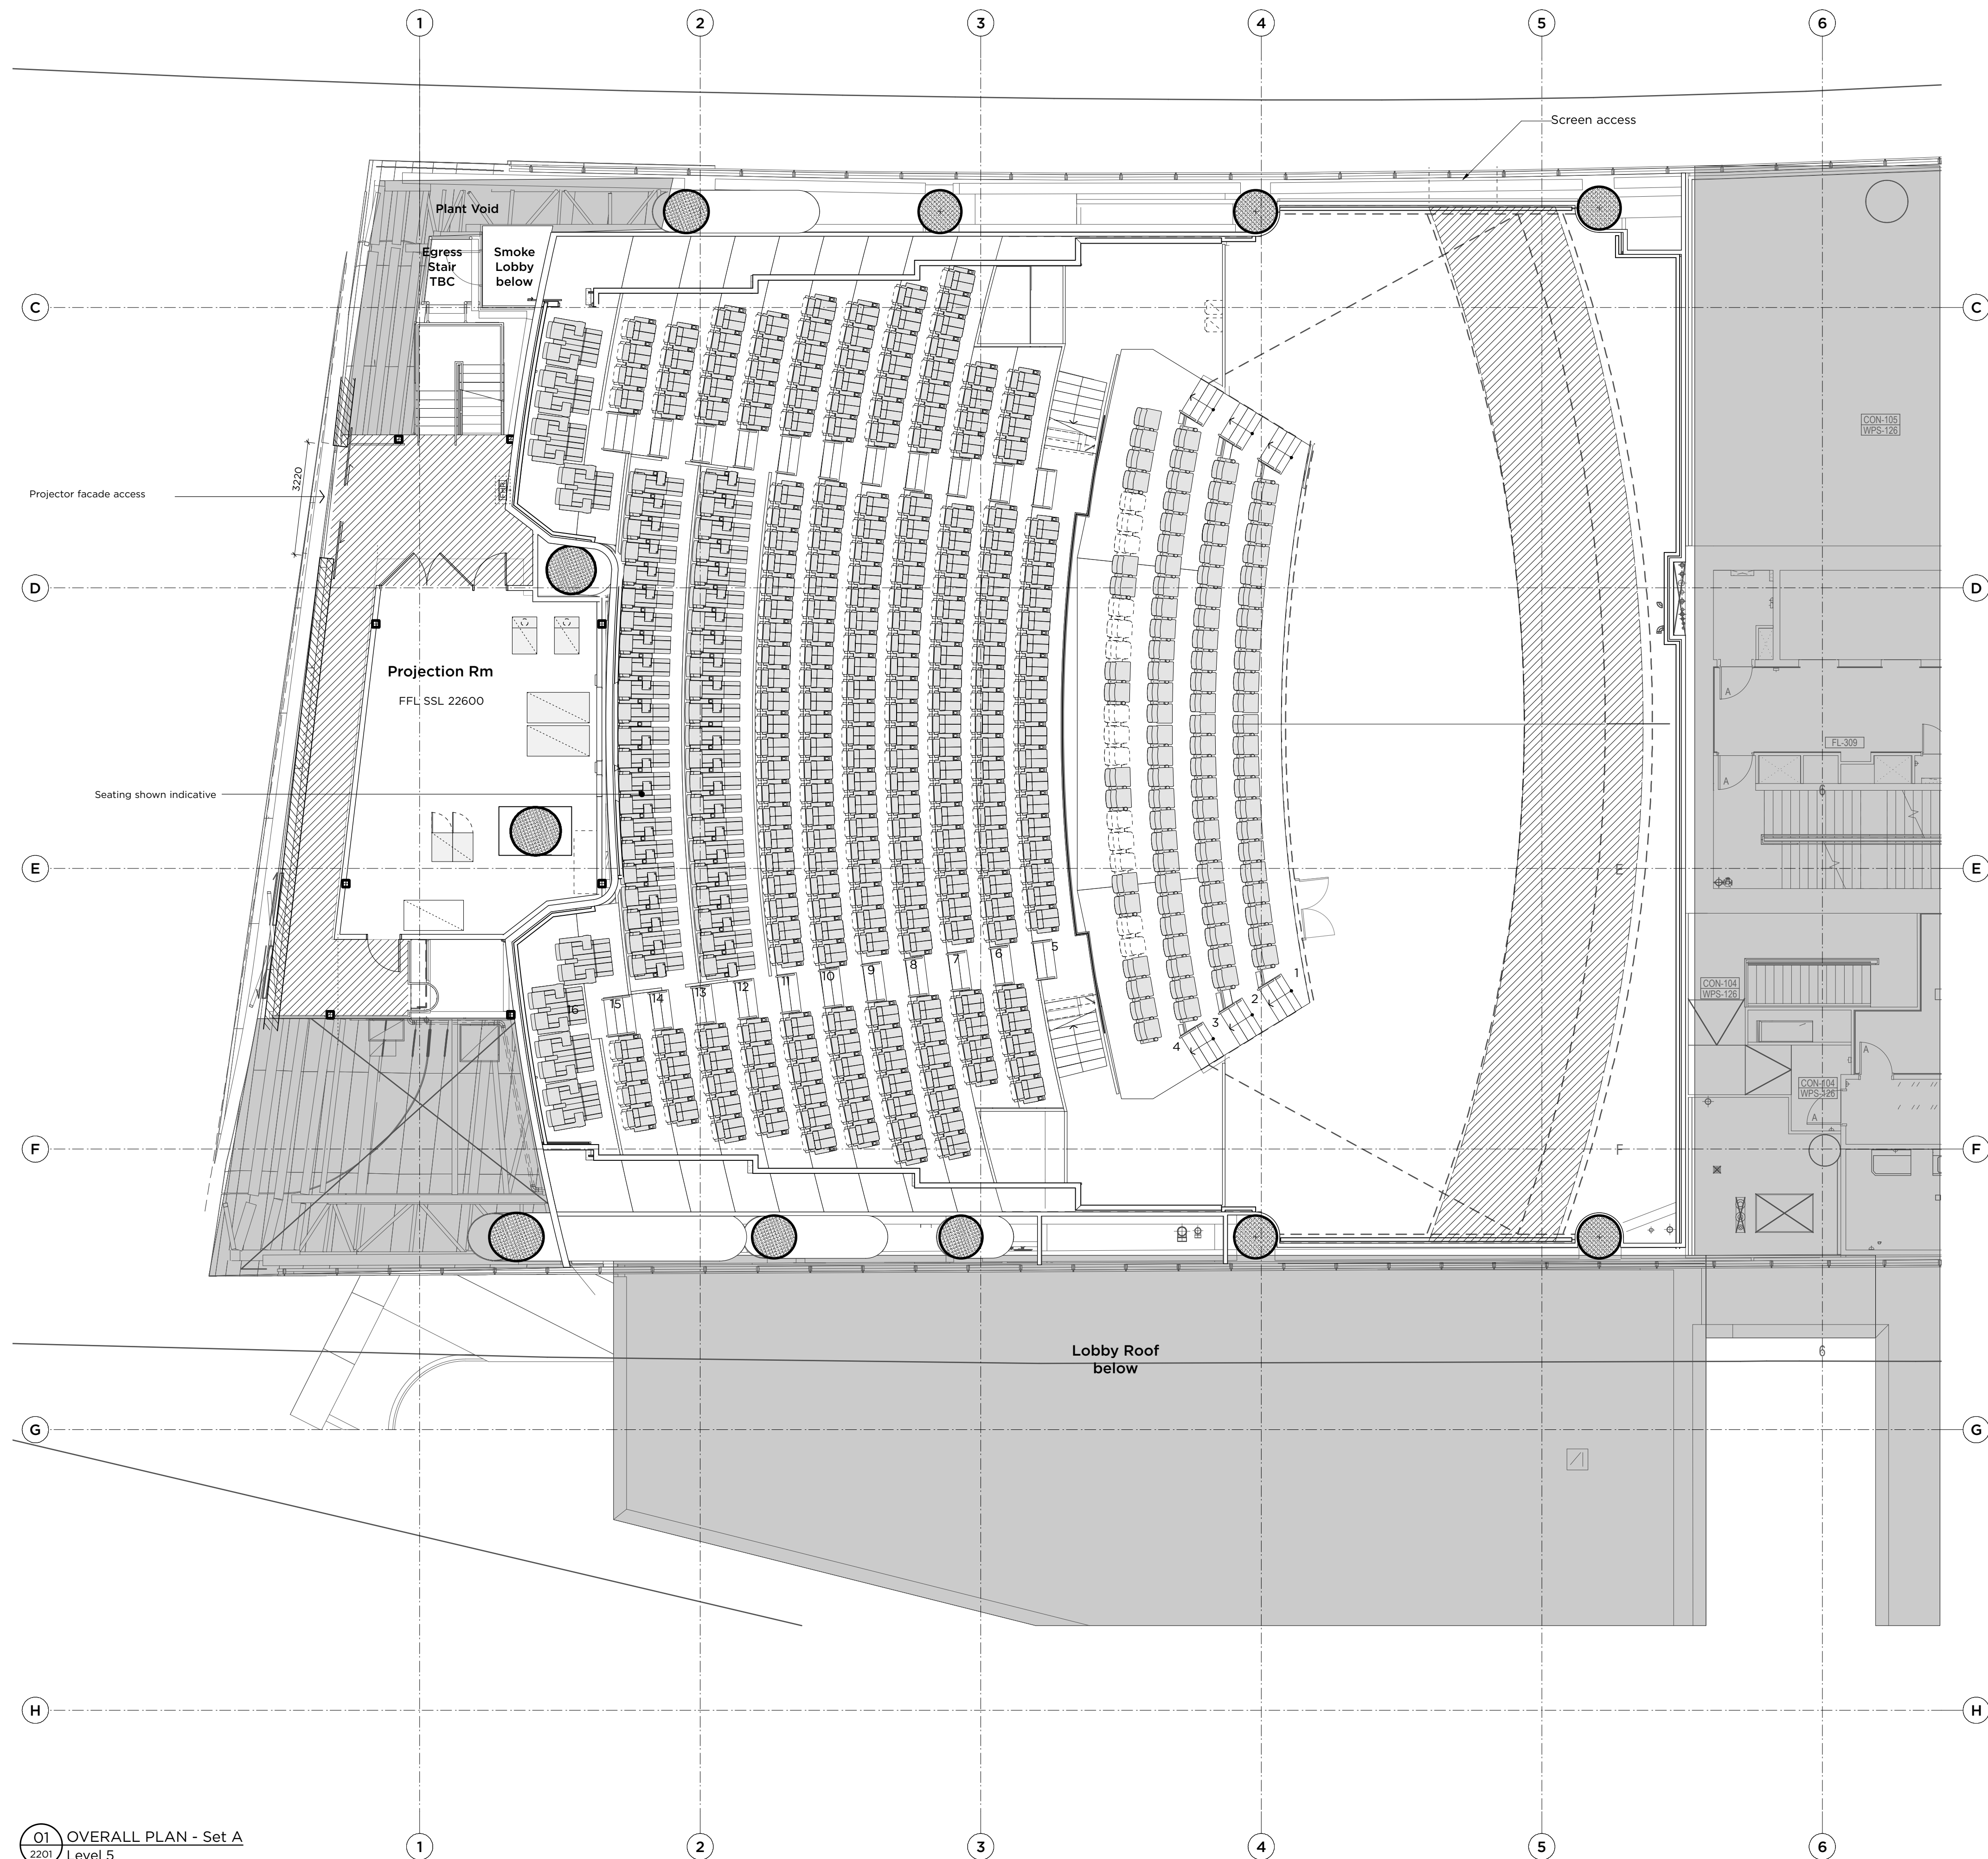

01 OVERALL PLAN - Set A  
2201 Level 5  
Scale: 1:100



**PMDL** ARCHITECTURE  
INTERIORS  
MASTERPLANNING

pmdl.com.au

PMDL ARCHITECTURE + DESIGN (UK) LIMITED  
PMDL ARCHITECTURE + DESIGN PTY LTD ABRN 56 062 961 377  
NSW NOMINATED ARCHITECTS: ANDREW PENDER 5377 DAVID MORRIS 5865 PETER DODDRELL 5154

|   |                                 |                                     |
|---|---------------------------------|-------------------------------------|
| 22   | 14/3/19                         | Revised DA Issue                    |
| 21   | 8/3/19                          | Issued for Consultants Coordination |
| ISSUE   | DATE                            | REVISION                            |
| 0mm 50mm 100mm   |                                 |                                     |
| DO NOT SCALE FROM DRAWING. USE FIGURED DIMENSIONS ONLY.<br>CHECK ALL DIMENSIONS ON SITE BEFORE MANUFACTURE OR CONSTRUCTION. |                                 |                                     |
| PROJECT   | IMAX @ the Ribbon               | PROJECT # 2655                      |
| CLIENT   | Grocon                          | DWG # IMX-PMD-1104-02               |
| DWG   | Plan-L05 (Projection Rm)        | 22                                  |
| CLIENT REF & CONTACT   | DATE Feb 2017 DRAWN TD REVISION |                                     |
| Wheat Rd, Darling HBR   | SCALE 1:100 CHD JC              |                                     |

FINAL DA