



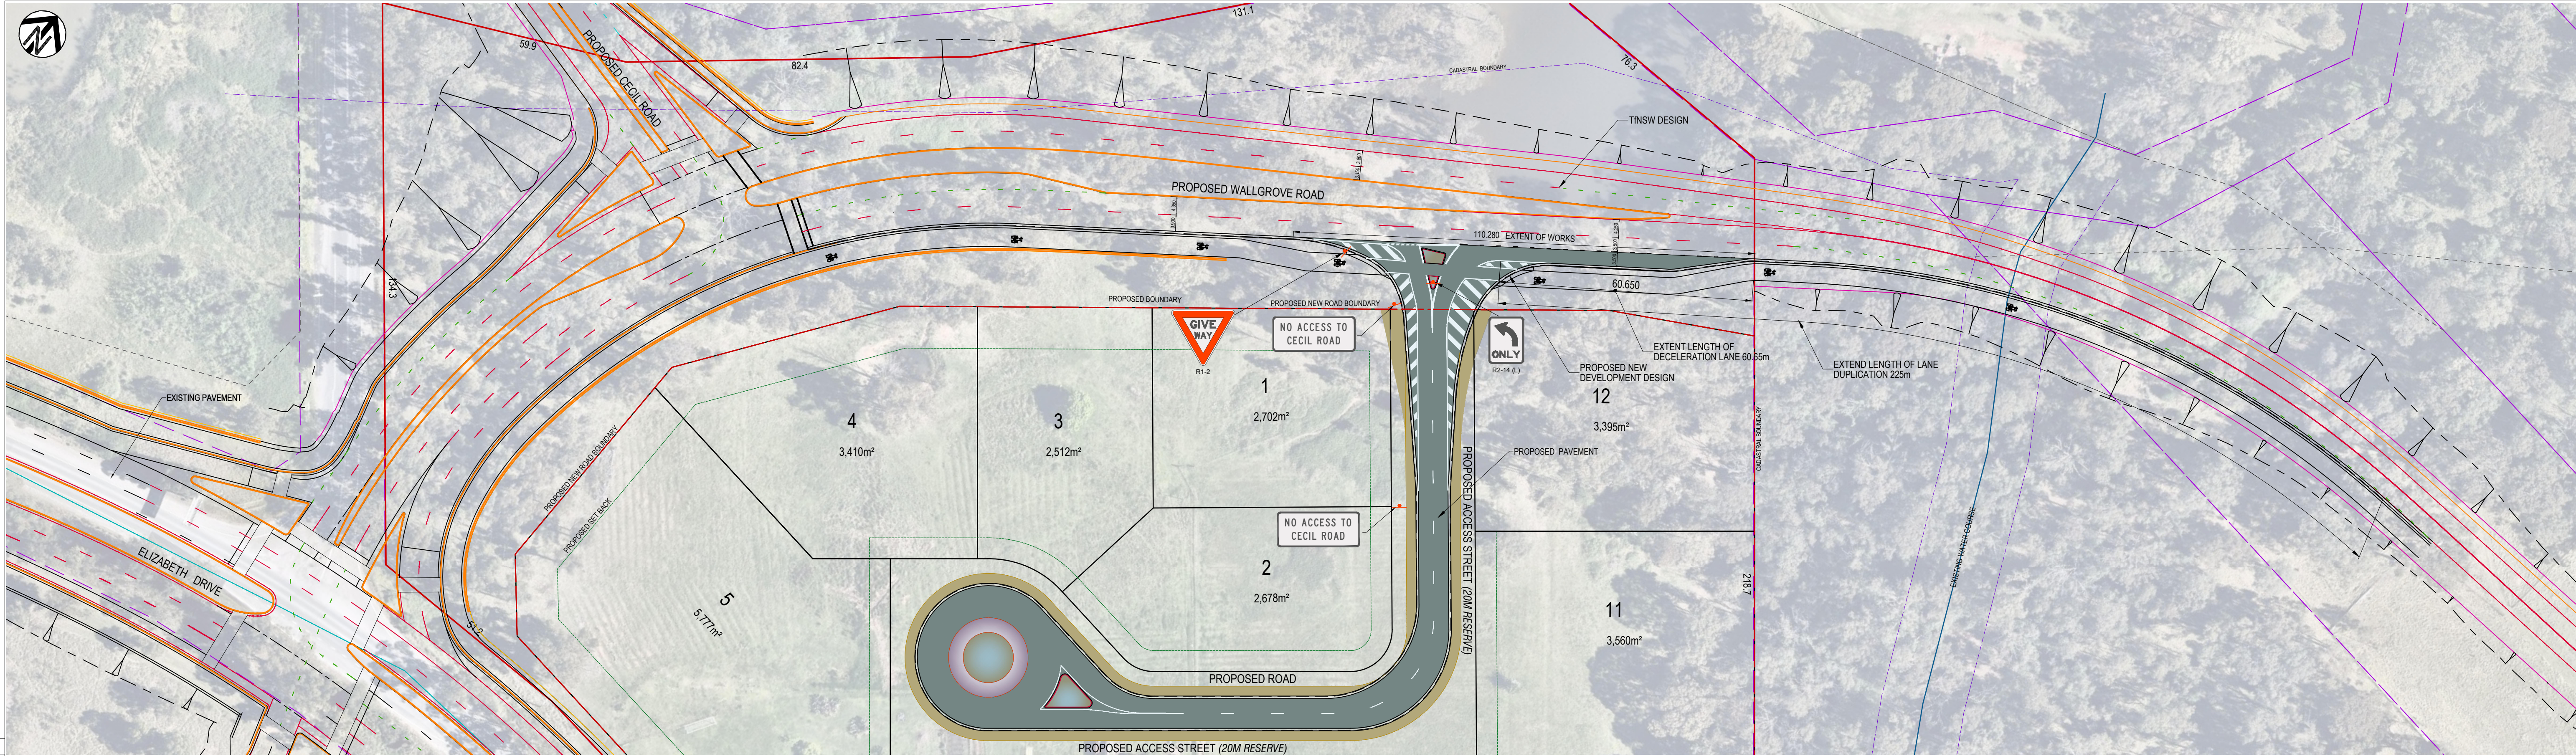


PRELIMINARY DRAWING - FOR DISCUSSION PURPOSES ONLY

NOT FOR CONSTRUCTION

DRAWING FILE LOCATION / NAME			DRAWINGS / DESIGN PREPARED BY			CLIENT			FAIRFIELD CITY COUNCIL AREA		
REV	AMENDMENT / REVISION DESCRIPTION	DATE	SCALE	DATE	SCALE	TITLE	NAME	DATE	1111-1141 ELIZABETH DRIVE	CECIL PARK, NSW 2178	LEFT-IN LEFT-OUT ULTIMATE TINSW DESIGN
01	PRELIMINARY DRAWING FOR DISCUSSION	1/11/2021	0 10 20 30m	1/11/2021	1/11/2021	DESIGN	NAME	DATE	CECIL PARK PTY LTD (ELECTRIC PTY LTD)	SUITE 1802, 184 FORBES STREET, DARLINGHURST NSW 2029	DEVELOPMENT ACCESS GENERAL ARRANGEMENT PLAN
						DESIGN CHECK					
						DESIGN CHECK					
						DESIGN CHECK		</			

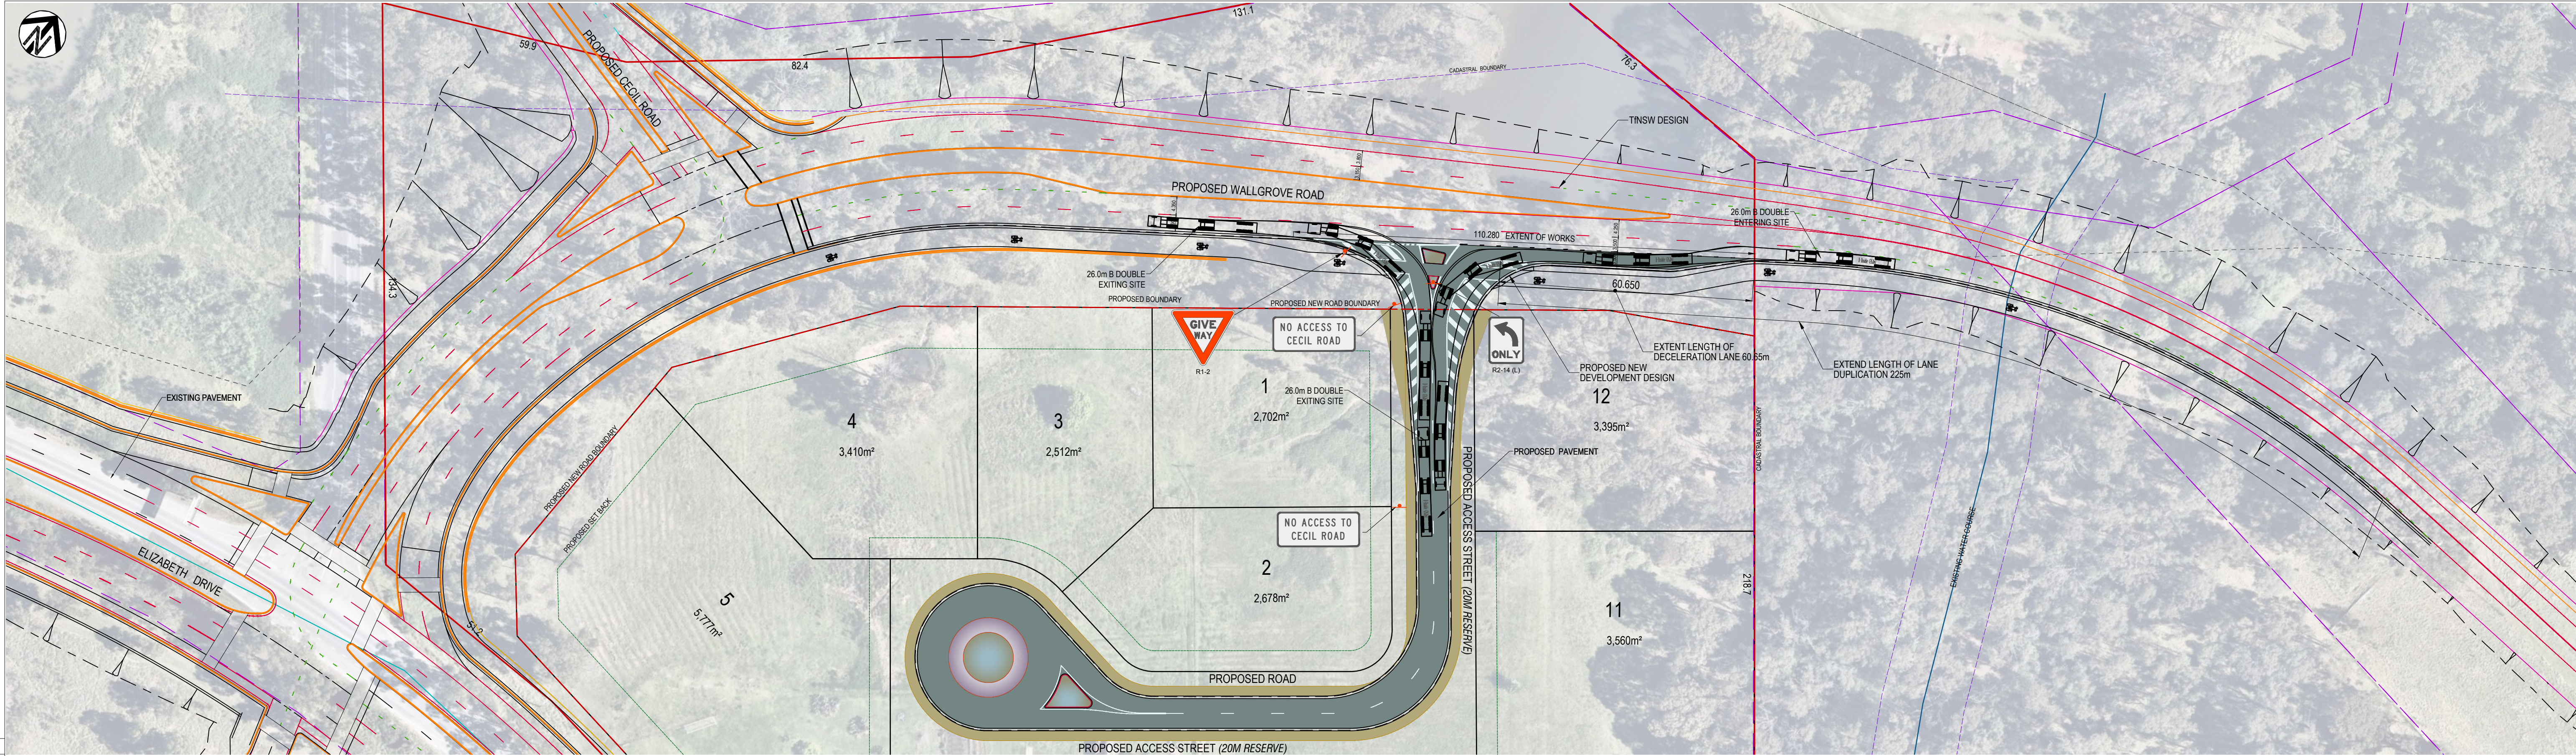


PRELIMINARY DRAWING - FOR DISCUSSION PURPOSES ONLY

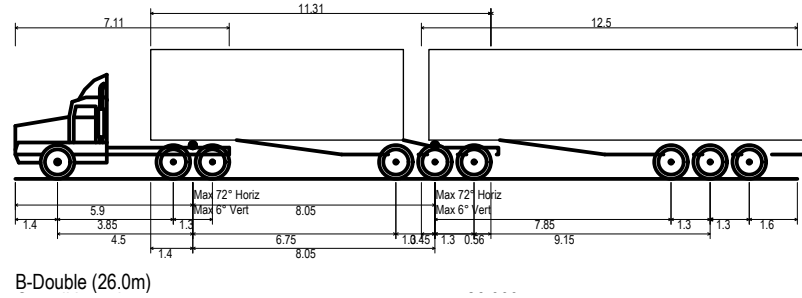


B-Double (26.0m)
Overall Length 26.000m
Overall Width 2.500m
Overall Height 4.300m
Min Body Ground Clearance 0.540m
Track Width 2.500m
Lock to lock time 6.00s
Kerb to Kerb Turning Radius 15.000m

DRAWING FILE LOCATION / NAME				SCALES ON A4 & A3 SIZE DRAWING				DRAWINGS / DESIGN PREPARED BY				PLOT DATE / TIME				CLIENT			
#REFS!																			
REV	AMENDMENT / REVISION DESCRIPTION	DATE	BY	SCALE	DATE	BY	DATE	TITLE	NAME	M.S.	DATE								
01	PRELIMINARY DRAWING FOR DISCUSSION	1/1/2021	S.B.																

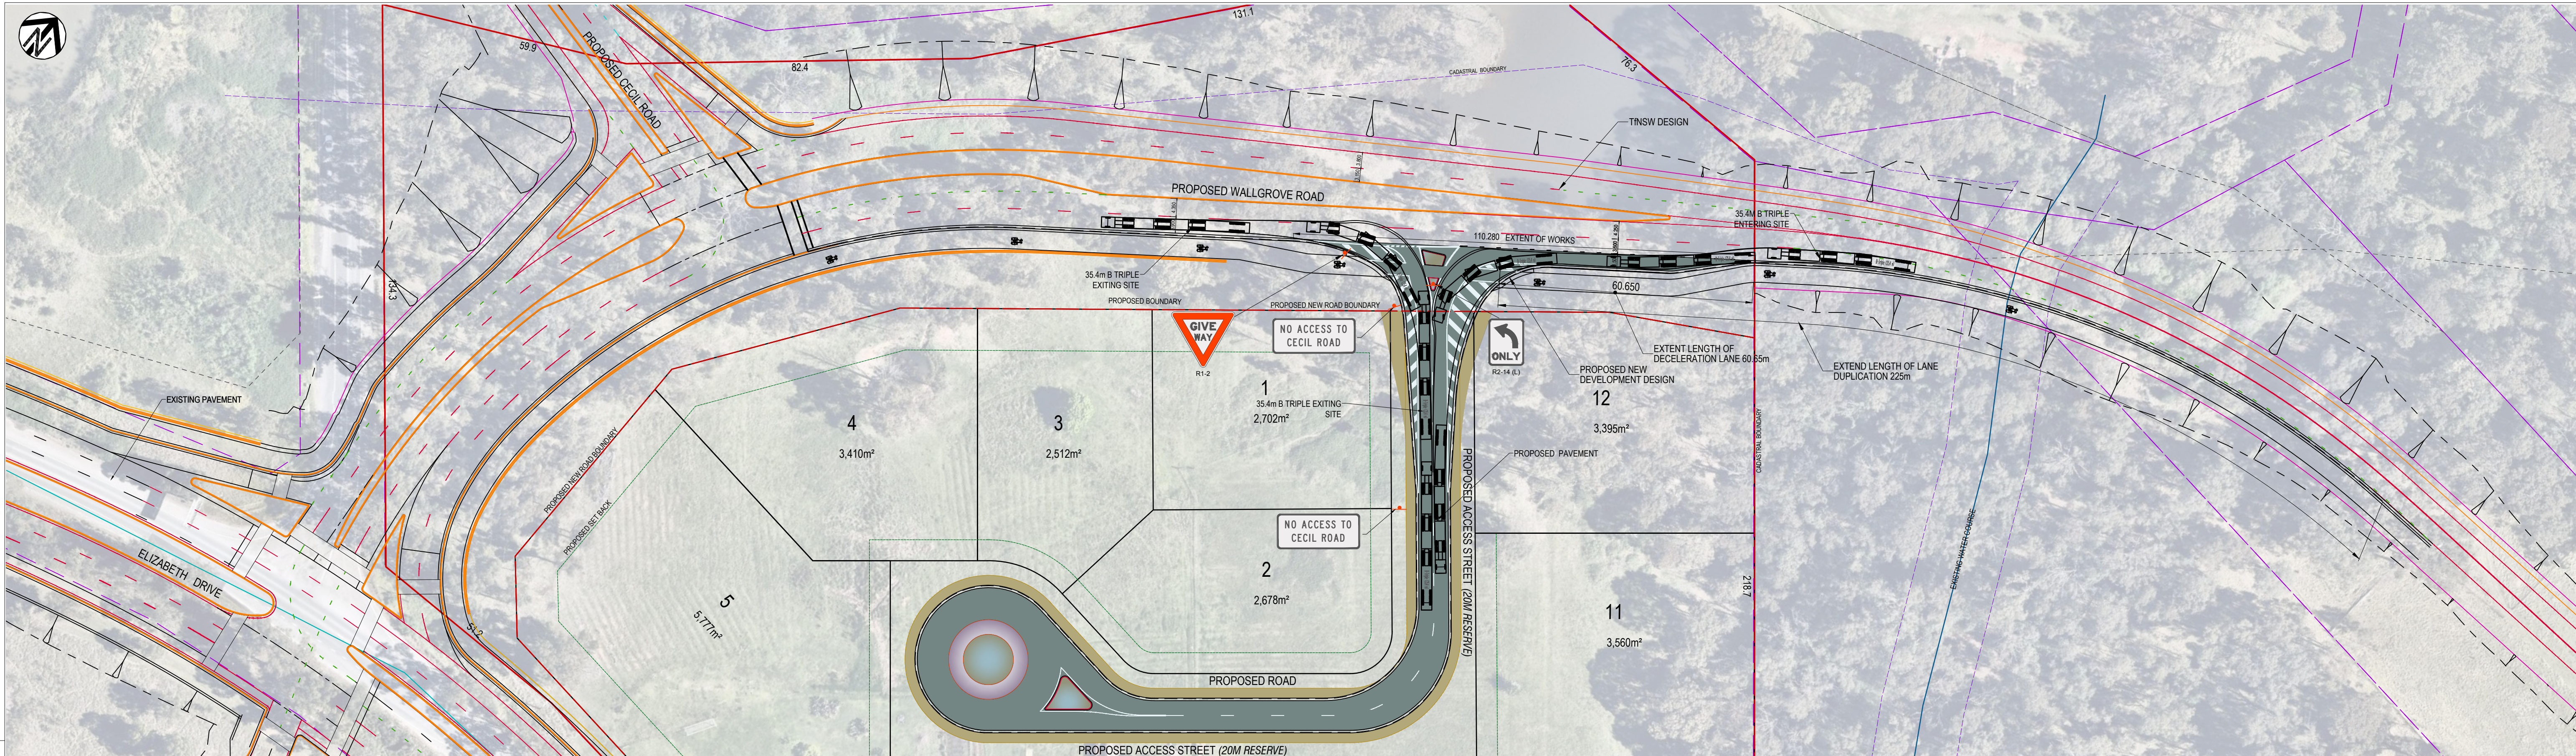

PRELIMINARY DRAWING - FOR DISCUSSION PURPOSES ONLY

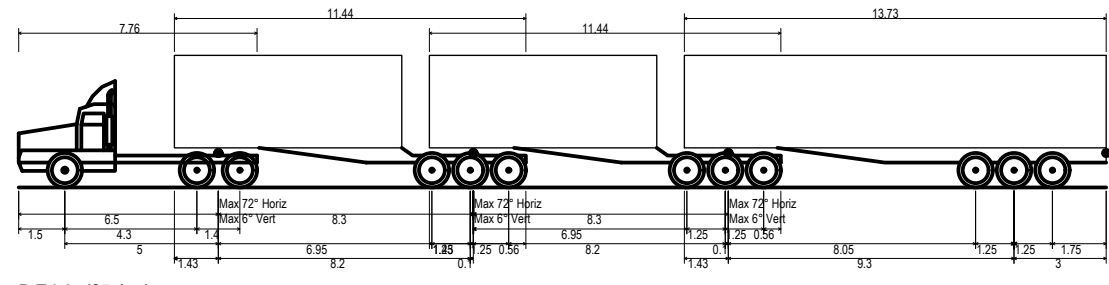

B-Triples (35.4 m)
Overall Length
Overall Width
Overall Height
Min Body Ground Clearance
Track Width
Lock-to-lock time

35.400m
2.300m
4.300m
0.540m
2.500m
6.00s

DRAWING FILE LOCATION / NAME				SCALES ON A4 & A3 SIZE DRAWING				DRAWINGS / DESIGN PREPARED BY				PLOT DATE / TIME				CLIENT				NOT FOR CONSTRUCTION			
</																							

THIS DRAWING MAY BE PREPARED IN COLOUR AND MAY BE INCOMPLETE IF COPIED



DRAWING FILE LOCATION / NAME SHEETS						PLOT DATE / TIME SHEET NO.						PLOT BY DATE						CLIENT						FAIRFIELD CITY COUNCIL AREA 111-114 ELIZABETH DRIVE CECIL PARK NSW 2170					
REV. AMENDMENT / REVISION DESCRIPTION						SCALE ON A4 & A SIZE DRAWING						DRAWINGS / DESIGN PREPARED BY												LEFT-IN LEFT-OUT ULTIMATE TNSW DESIGN DEVELOPMENT ACCESS SIGHT DISTANCE					
01 PRELIMINARY DRAWING FOR DECISION						SCALE 1:750 @ A3						MU GROUP TRANSPORT AND INFRASTRUCTURE																	
COORDINATE SYSTEM MGA 2020 ZONE 56						HEIGHT DATUM AHD						Level 4, 23-33 Mair Street, Sunny Hills NSW 2101 T 02 8095 6418 www.mugroup.com.au												CECIL PARK PTY LTD (ELECTRIC PTY LTD)					
												DESIGN CHECK												SUITE 1802, 184 FOREST STREET, DARLINGHURST NSW 2029					
												DESIGN CHECK												MU GROUP REGISTRATION NO. 2021_39_SD_0001_SK_0004					
												DESIGN INGR												2021_39_SD_0001_SK_0004					
												PROJECT INGR												STRATEGIC					
																								SHEET 01					
																								ISSUE A					

NORTH BOUND LANE

MC90

3.55 2.50 3.50 3.50

3.2% 3.2% 3.2% 3.2%

4.25 3.50 3.50

3.0% 3.0% 3.0%

PROPOSED NEW DECELERATION LANE

4.00 1.00

3.0%

PROPOSED SHARED PATH

PROPERTY BOUNDARY

R.L. 95.000

320.000

PRELIMINARY DRAWING FOR DISCUSSION

AERIAL IMAGERY UNDER LICENCE TO MU GROUP BY NEARMAP

DRAWING FILE LOCATION & NAME: F:\WORK FILES\IP_21_39_CPPL_EDCP_DD01 STRATEGIC DESIGN\2-CAD\SKEETCHES\2021_39_SK_0005.DWG					Last Plotted: 26/11/2021 4:57:28 PM By: STEFAN BAHROW		Last Saved: 26/11/2021 4:57:08 PM By: STEFAN BAHROW		DRAWING/DESIGN PREPARED BY:		CLIENT:		FAIRFIELD CITY COUNCIL AREA 1111-1141 ELIZABETH DRIVE CECIL PARK NSW 2178 LEFT IN LEFT OUT TNSW DEVELOPMENT ACCESS TYPICAL CROSS SECTION		A3	
REV.	DESCRIPTION	APPROVED	DATE	SCALES ON A3 DRAWING:				TITLE	NAME	DATE	MU GROUP TRANSPORT AND INFRASTRUCTURE LEVEL 4, 23-33 MARY STREET, SURRY HILLS NSW 2010 T (02) 80958418 www.mugroup.com.au 					
A	PRELIMINARY DRAWING FOR DISCUSSION	SB						DRAWN BY	S. Bahrow							
								DRG CHECK	T. Lance							
								DESIGN BY	S. Bahrow							
								DESIGN CHECK	T. Lance							
								DESIGN MGR	S. Ludenia							
							PROJECT MGR	J. Kalantzis		CECIL PARK PTY LTD (ELECTRIC PTY LTD) SUITE 1802, 184 FORBES STREET, DARLINGHURST NSW 2029						
				CO-ORDINATE SYSTEM: MGA 2020 ZONE 56		HEIGHT DATUM: AHD										
												PROJECT NUMBER: 2021_39_SD_SK 0005		PART 1		
												ISSUE STATUS: STRATEGIC		SHEET No.		ISSUE A