


100mm A1 FULL SIZE Plot Date & Time 14/04/2020 20:37:18

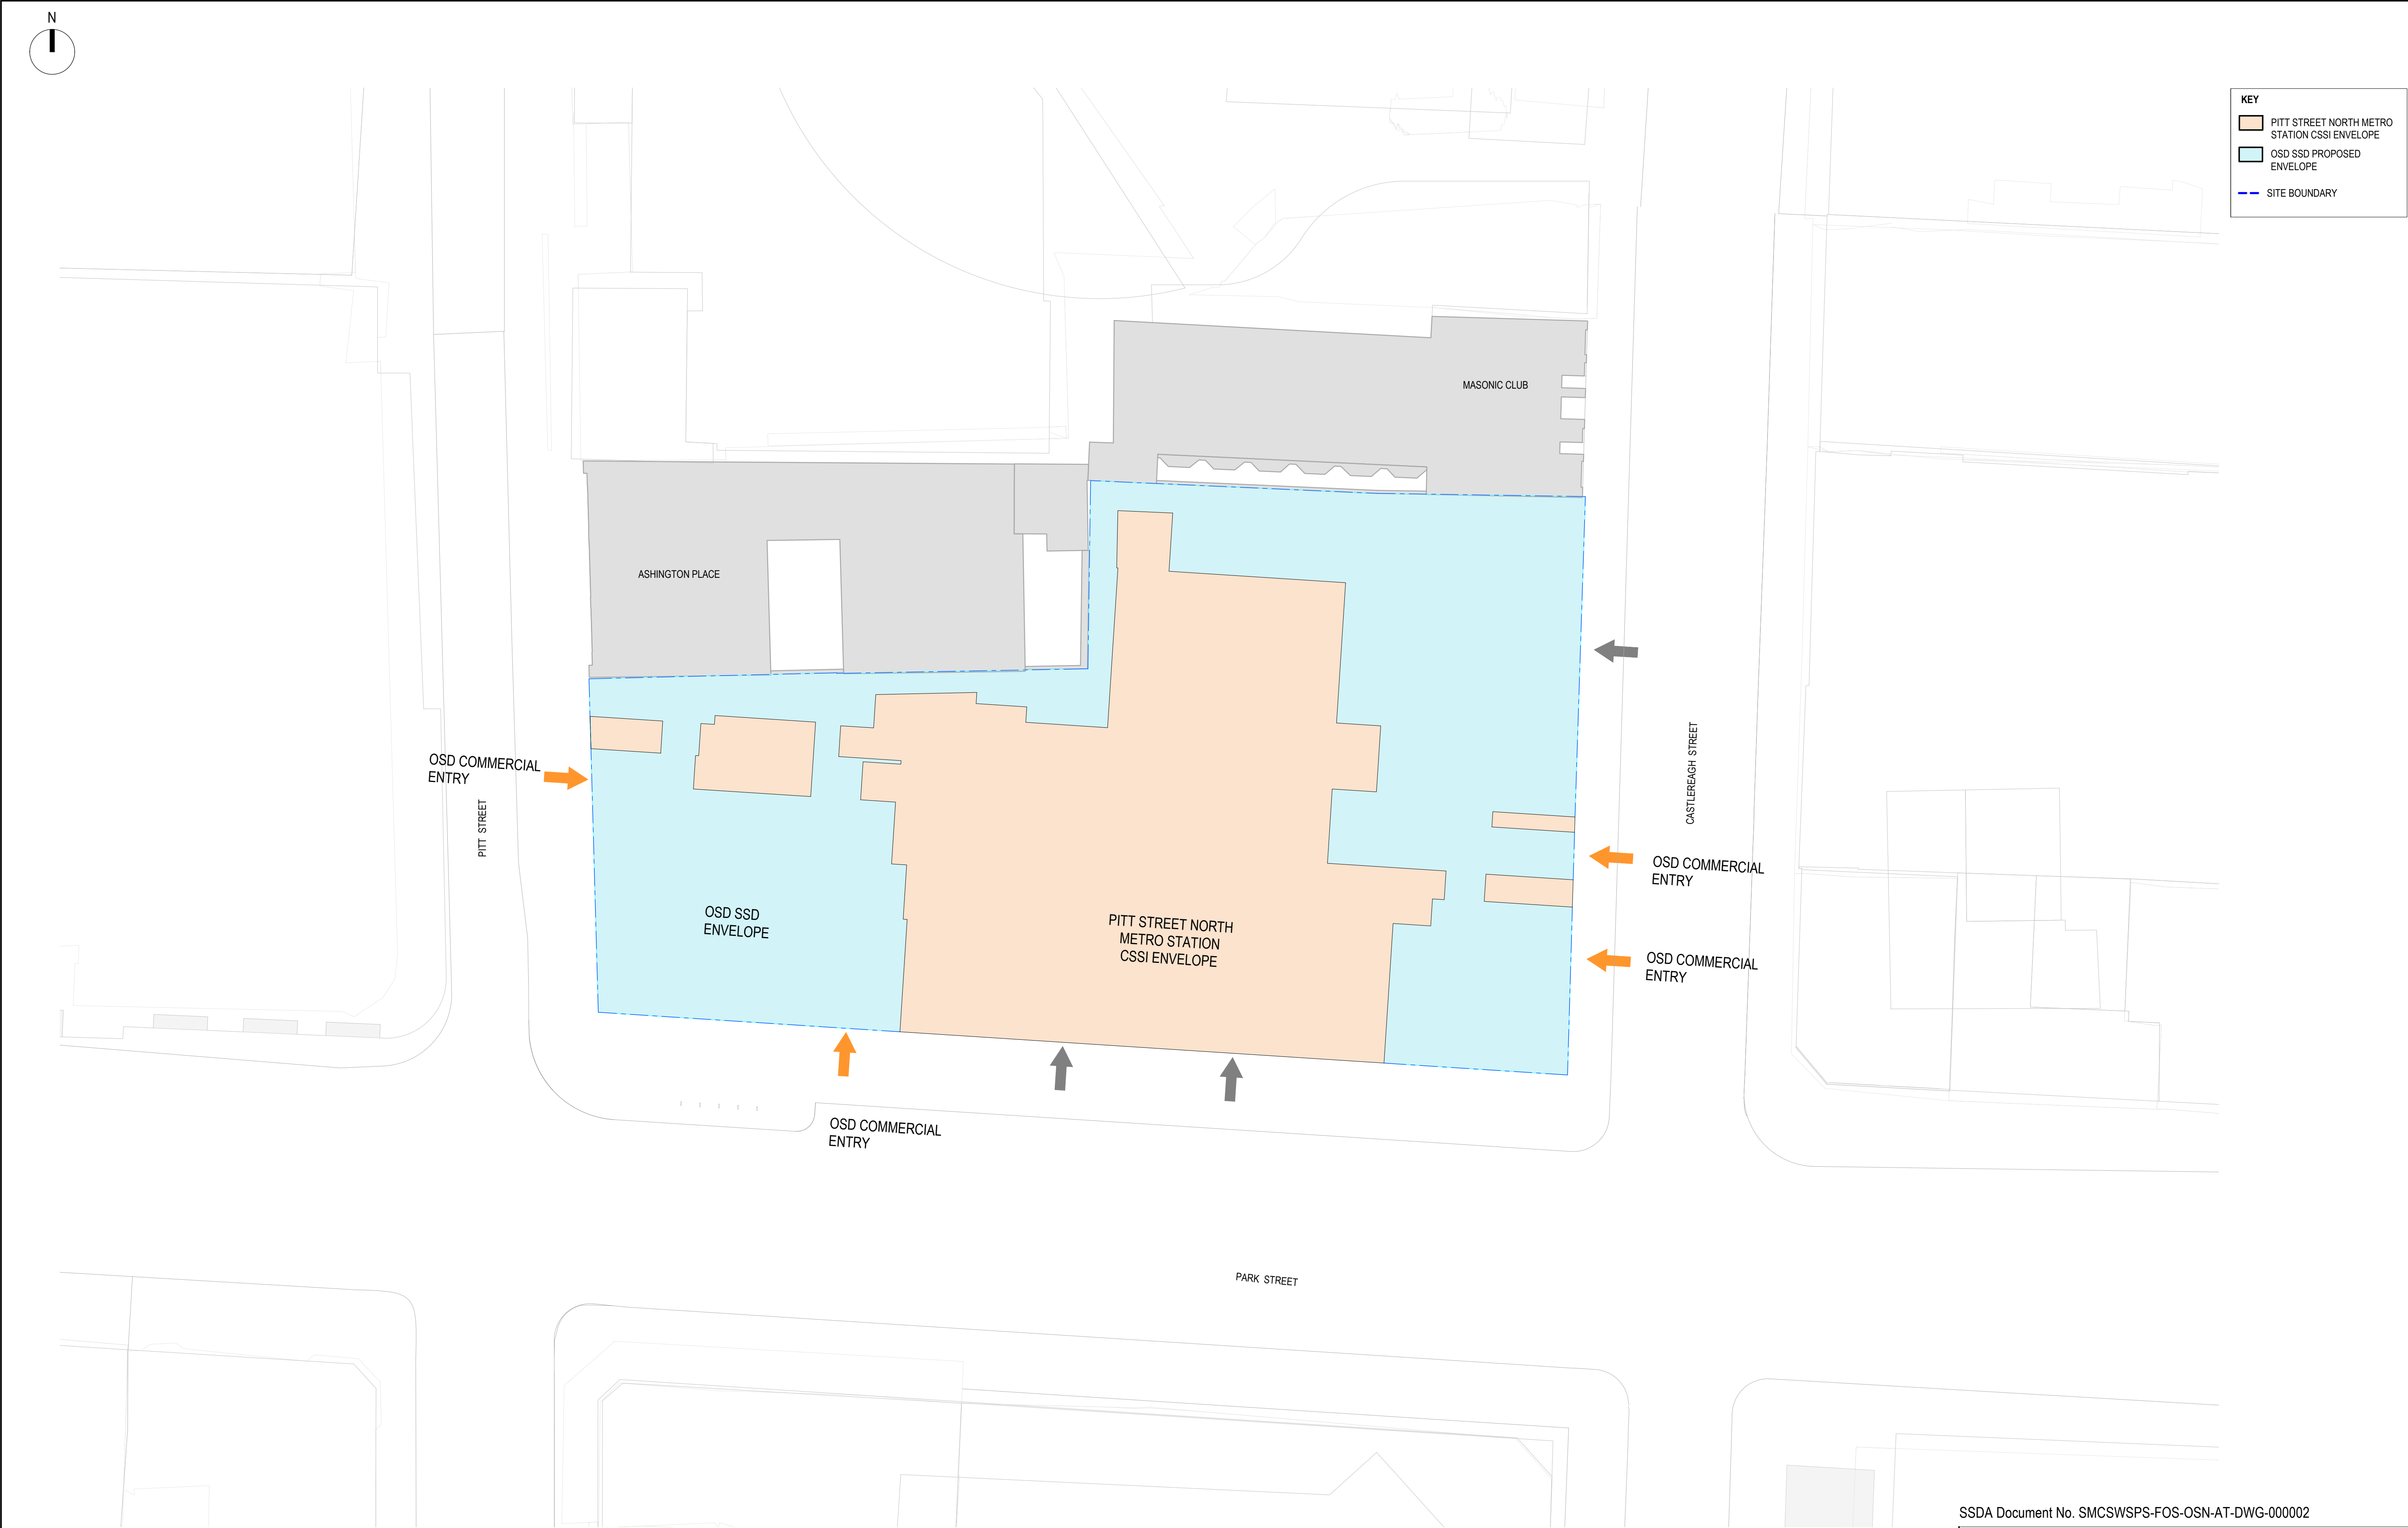

KEY

PITT STREET NORTH METRO STATION CSSI ENVELOPE

OSD SSD PROPOSED ENVELOPE

SITE BOUNDARY

SSDA Document No. SMCSWSPS-FOS-OSN-AT-DWG-000002



DRG No. SMCSWSPS-FOS-OSN-AT-DWG-900100

PITT STREET INTEGRATED STATION DEVELOPMENT - OSN

SSDA
GENERAL ARRANGEMENT PLAN
ENVELOPE GROUND LEVEL

STATUS:	SHEET 1 OF 1	©
METRO DRG No.	REV.	01

01	F+P	14/04/20	SSDA ENVELOPE MODIFICATION	
REV.	BY	DATE	DESCRIPTION	APPD.
A1 Original			Co-ordinate System: MGA Zone 56	
			Height Datum: A.H.D.	
This sheet may be prepared using colour and may be incomplete if copied				

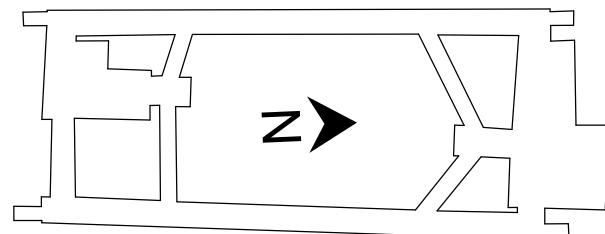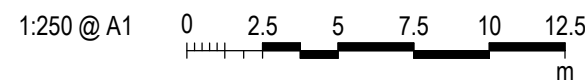

NOTE: Do not scale from this drawing.

CLIENT

ISDP

The information shown on this drawing is for the purposes of the Sydney Metro Project only. No warranty is given or implied as to its suitability for any other purpose. The Service Providers accept no liability arising from the use of this drawing and the information shown thereon for any purpose other than the Sydney Metro Project.

SERVICE PROVIDERS

Foster + Partners

C O X

BATESSMART.

aurecon

C J ARMS

LCI

TW

DRAWN

DESIGNED

DRG CHECK



DESIGN CHECK

APPROVED

100mm A1 FULL SIZE Plot Date & Time 14/04/2020 20:37:27



REV.	BY	DATE	DESCRIPTION	APPD.
01	F+P	14/04/20	SSDA ENVELOPE MODIFICATION	
A1 Original			Co-ordinate System: MGA Zone 56	Height Datum: A.H.D.
This sheet may be prepared using colour and may be incomplete if copied				

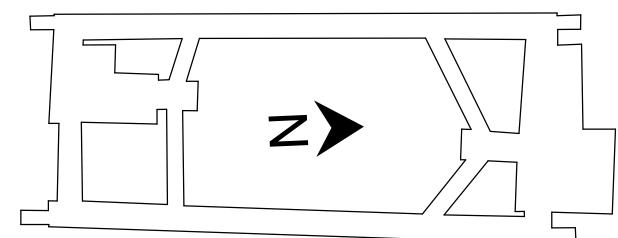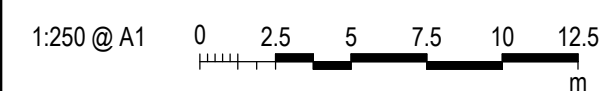

NOTE: Do not scale from this drawing.

CLIENT



ISDP



The information shown on this drawing is for the purposes of the Sydney Metro Project only. No warranty is given or implied as to its suitability for any other purpose. The Service Providers accept no liability arising from the use of this drawing and the information shown thereon for any purpose other than the Sydney Metro Project.

SERVICE PROVIDERS

Foster + Partners

C O X

BATESSMART.

aurecon

CJ ARMS

LCI

TW

Travis Thornton

DRAWN

DESIGNED

DRG CHECK

DESIGN CHECK

APPROVED

DRG No. SMCSWSPS-FOS-OSN-AT-DWG-900101

PITT STREET INTEGRATED
STATION DEVELOPMENT - OSN


SSDA
GENERAL ARRANGEMENT PLAN
ENVELOPE LEVEL 01

STATUS:



METRO DRG No.

SHEET 1 OF 1

REV. 01

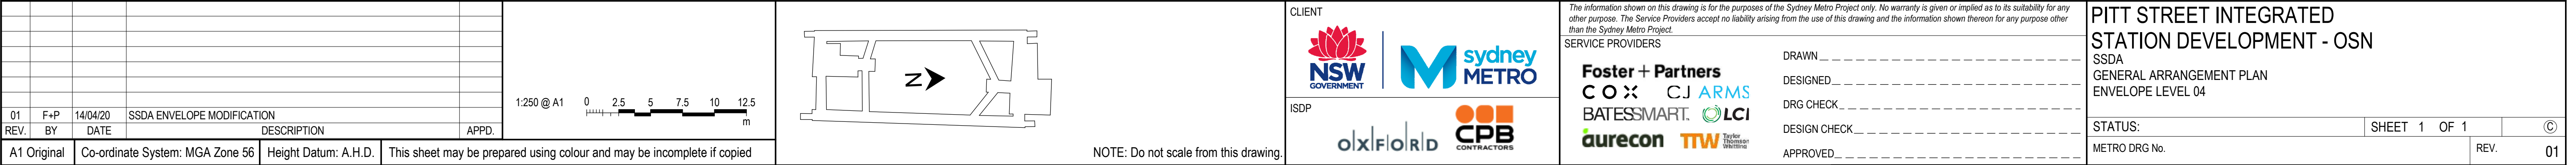

01	F+P	14/04/20	SSDA ENVELOPE MODIFICATION						
REV.	BY	DATE	DESCRIPTION						APPD.
A1 Original			Co-ordinate System: MGA Zone 56	Height Datum: A.H.D.				This sheet may be prep	

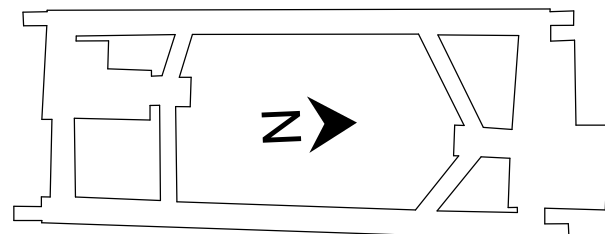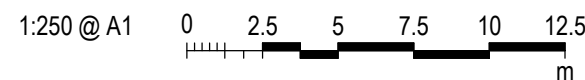

NOTE: Do not scale from this drawing.

CLIENT



ISDP



The information shown on this drawing is for the purposes of the Sydney Metro Project only. No warranty is given or implied as to its suitability for any other purpose. The Service Providers accept no liability arising from the use of this drawing and the information shown thereon for any purpose other than the Sydney Metro Project.

SERVICE PROVIDERS

Foster + Partners
COX CJ ARMS
BATESSMART.  LCA
aurecon TTW Taylor
Thomson
Whitlatch

DRAWN _____

DESIGNED _____

DRG CHECK _____


DESIGN CHECK _____

DRG No. SMCSWSPS-FOS-OSN-AT-DWG-900105



PITT STREET INTEGRATED
STATION DEVELOPMENT - OSN
SSDA
GENERAL ARRANGEMENT PLAN
ENVELOPE PODIUM LEVELS

STATUS:	SHEET 1 OF 1	©
METRO DRG No.	REV.	01

100mm A1 FULL SIZE Plot Date & Time 14/04/2020 20:38:08

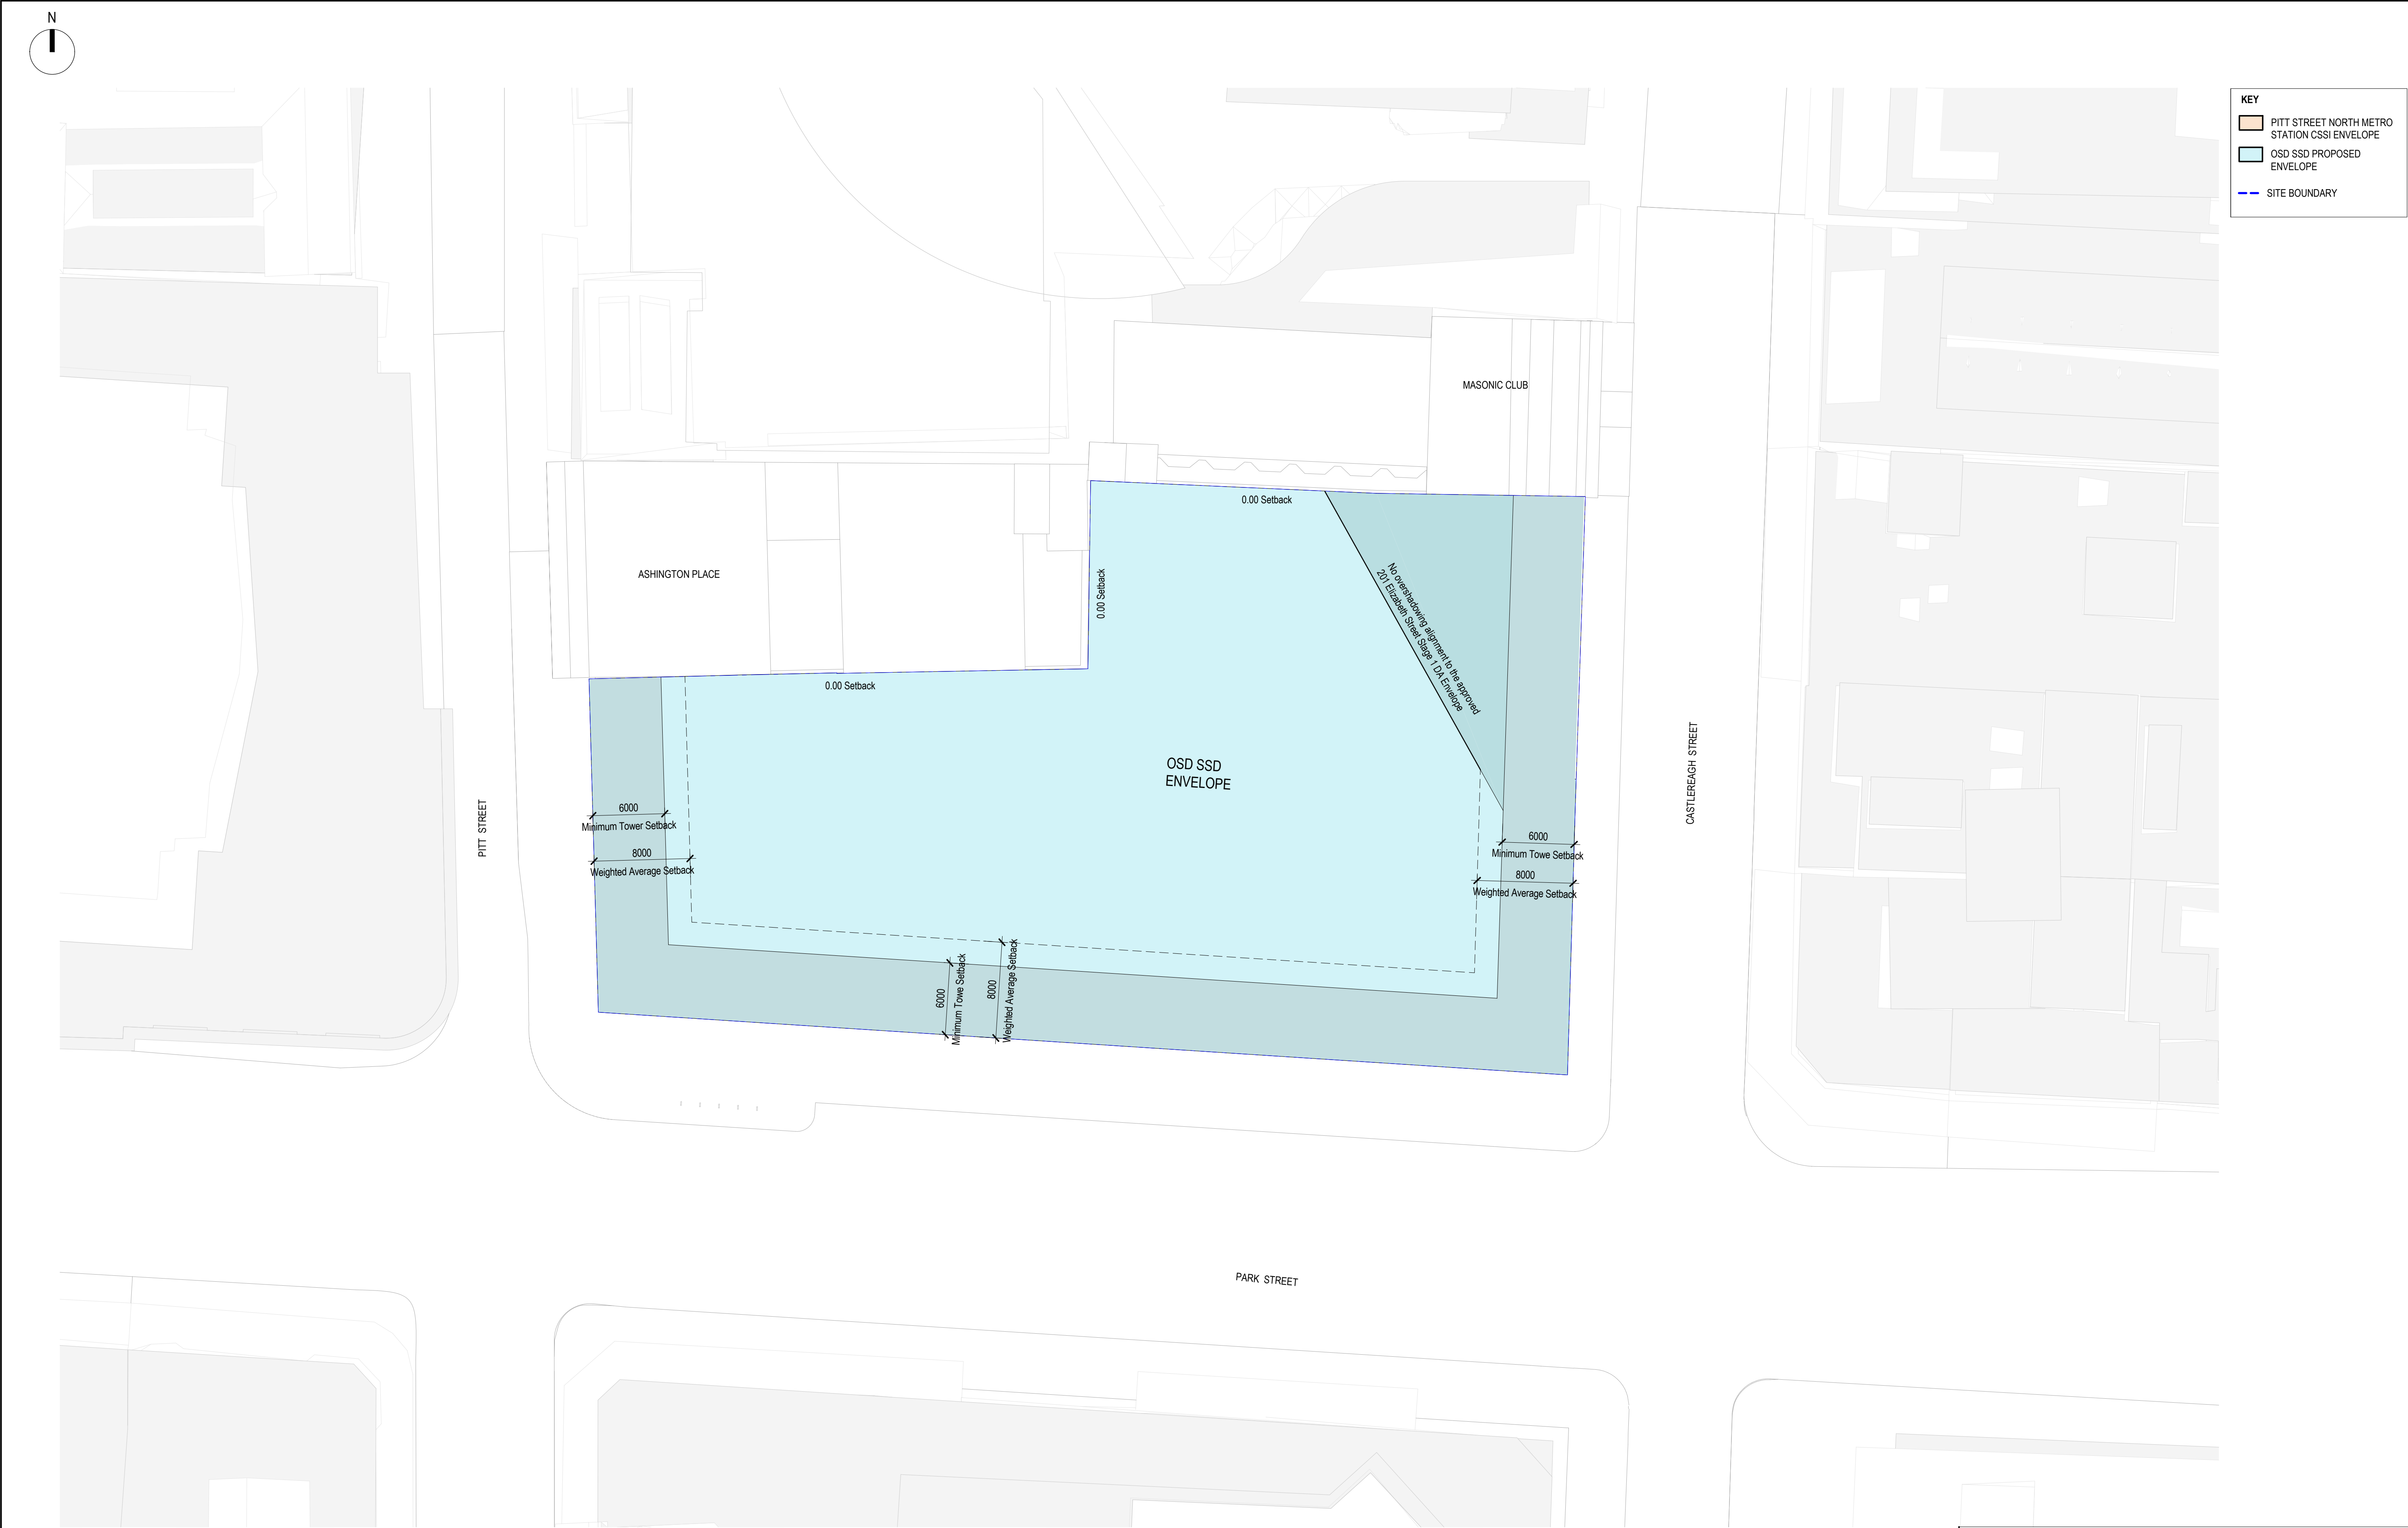

REV.	BY	DATE	DESCRIPTION	APPD.
01	F+P	14/04/20	SSDA ENVELOPE MODIFICATION	
A1 Original			Co-ordinate System: MGA Zone 56	
			Height Datum: A.H.D.	
			This sheet may be prepared using colour and may be incomplete if copied	

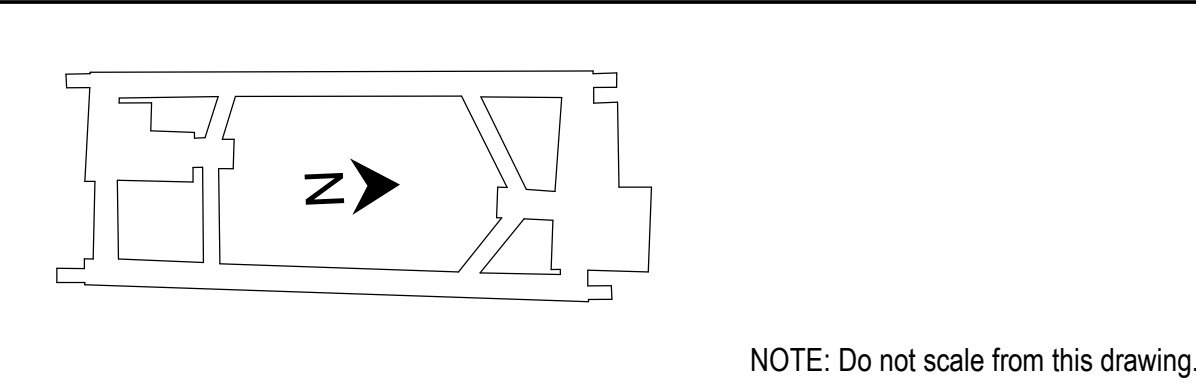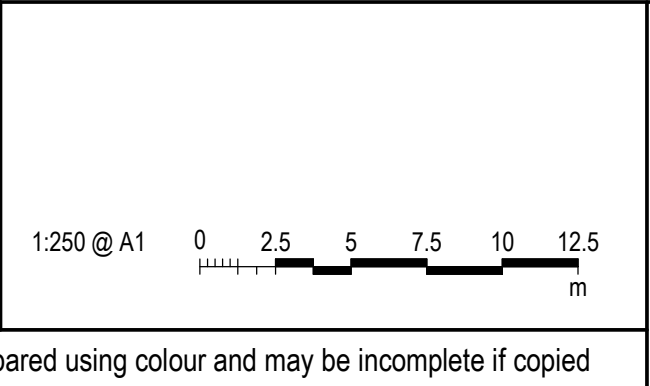

CLIENT

NSW GOVERNMENT | sydney METRO

ISDP

oxford | CPB CONTRACTORS

The information shown on this drawing is for the purposes of the Sydney Metro Project only. No warranty is given or implied as to its suitability for any other purpose. The Service Providers accept no liability arising from the use of this drawing and the information shown thereon for any purpose other than the Sydney Metro Project.

SERVICE PROVIDERS

Foster + Partners
C O X
BATESSMART.
aurecon

CJ ARMS
LCI
TTW

Small text: Project Technical Drawing

DRAWN _____
DESIGNED _____
DRG CHECK _____
DESIGN CHECK _____
APPROVED _____

DRG No: SMCSWSPS-FOS-OSN-AT-DWG-900106

PITT STREET INTEGRATED STATION DEVELOPMENT - OSN

SSDA
GENERAL ARRANGEMENT PLAN
ENVELOPE TOWER LEVELS


STATUS: _____

METRO DRG No. _____



SHEET 1 OF 1

REV. 01

100mm A1 FULL SIZE Plot Date & Time 14/04/2020 18:33:28

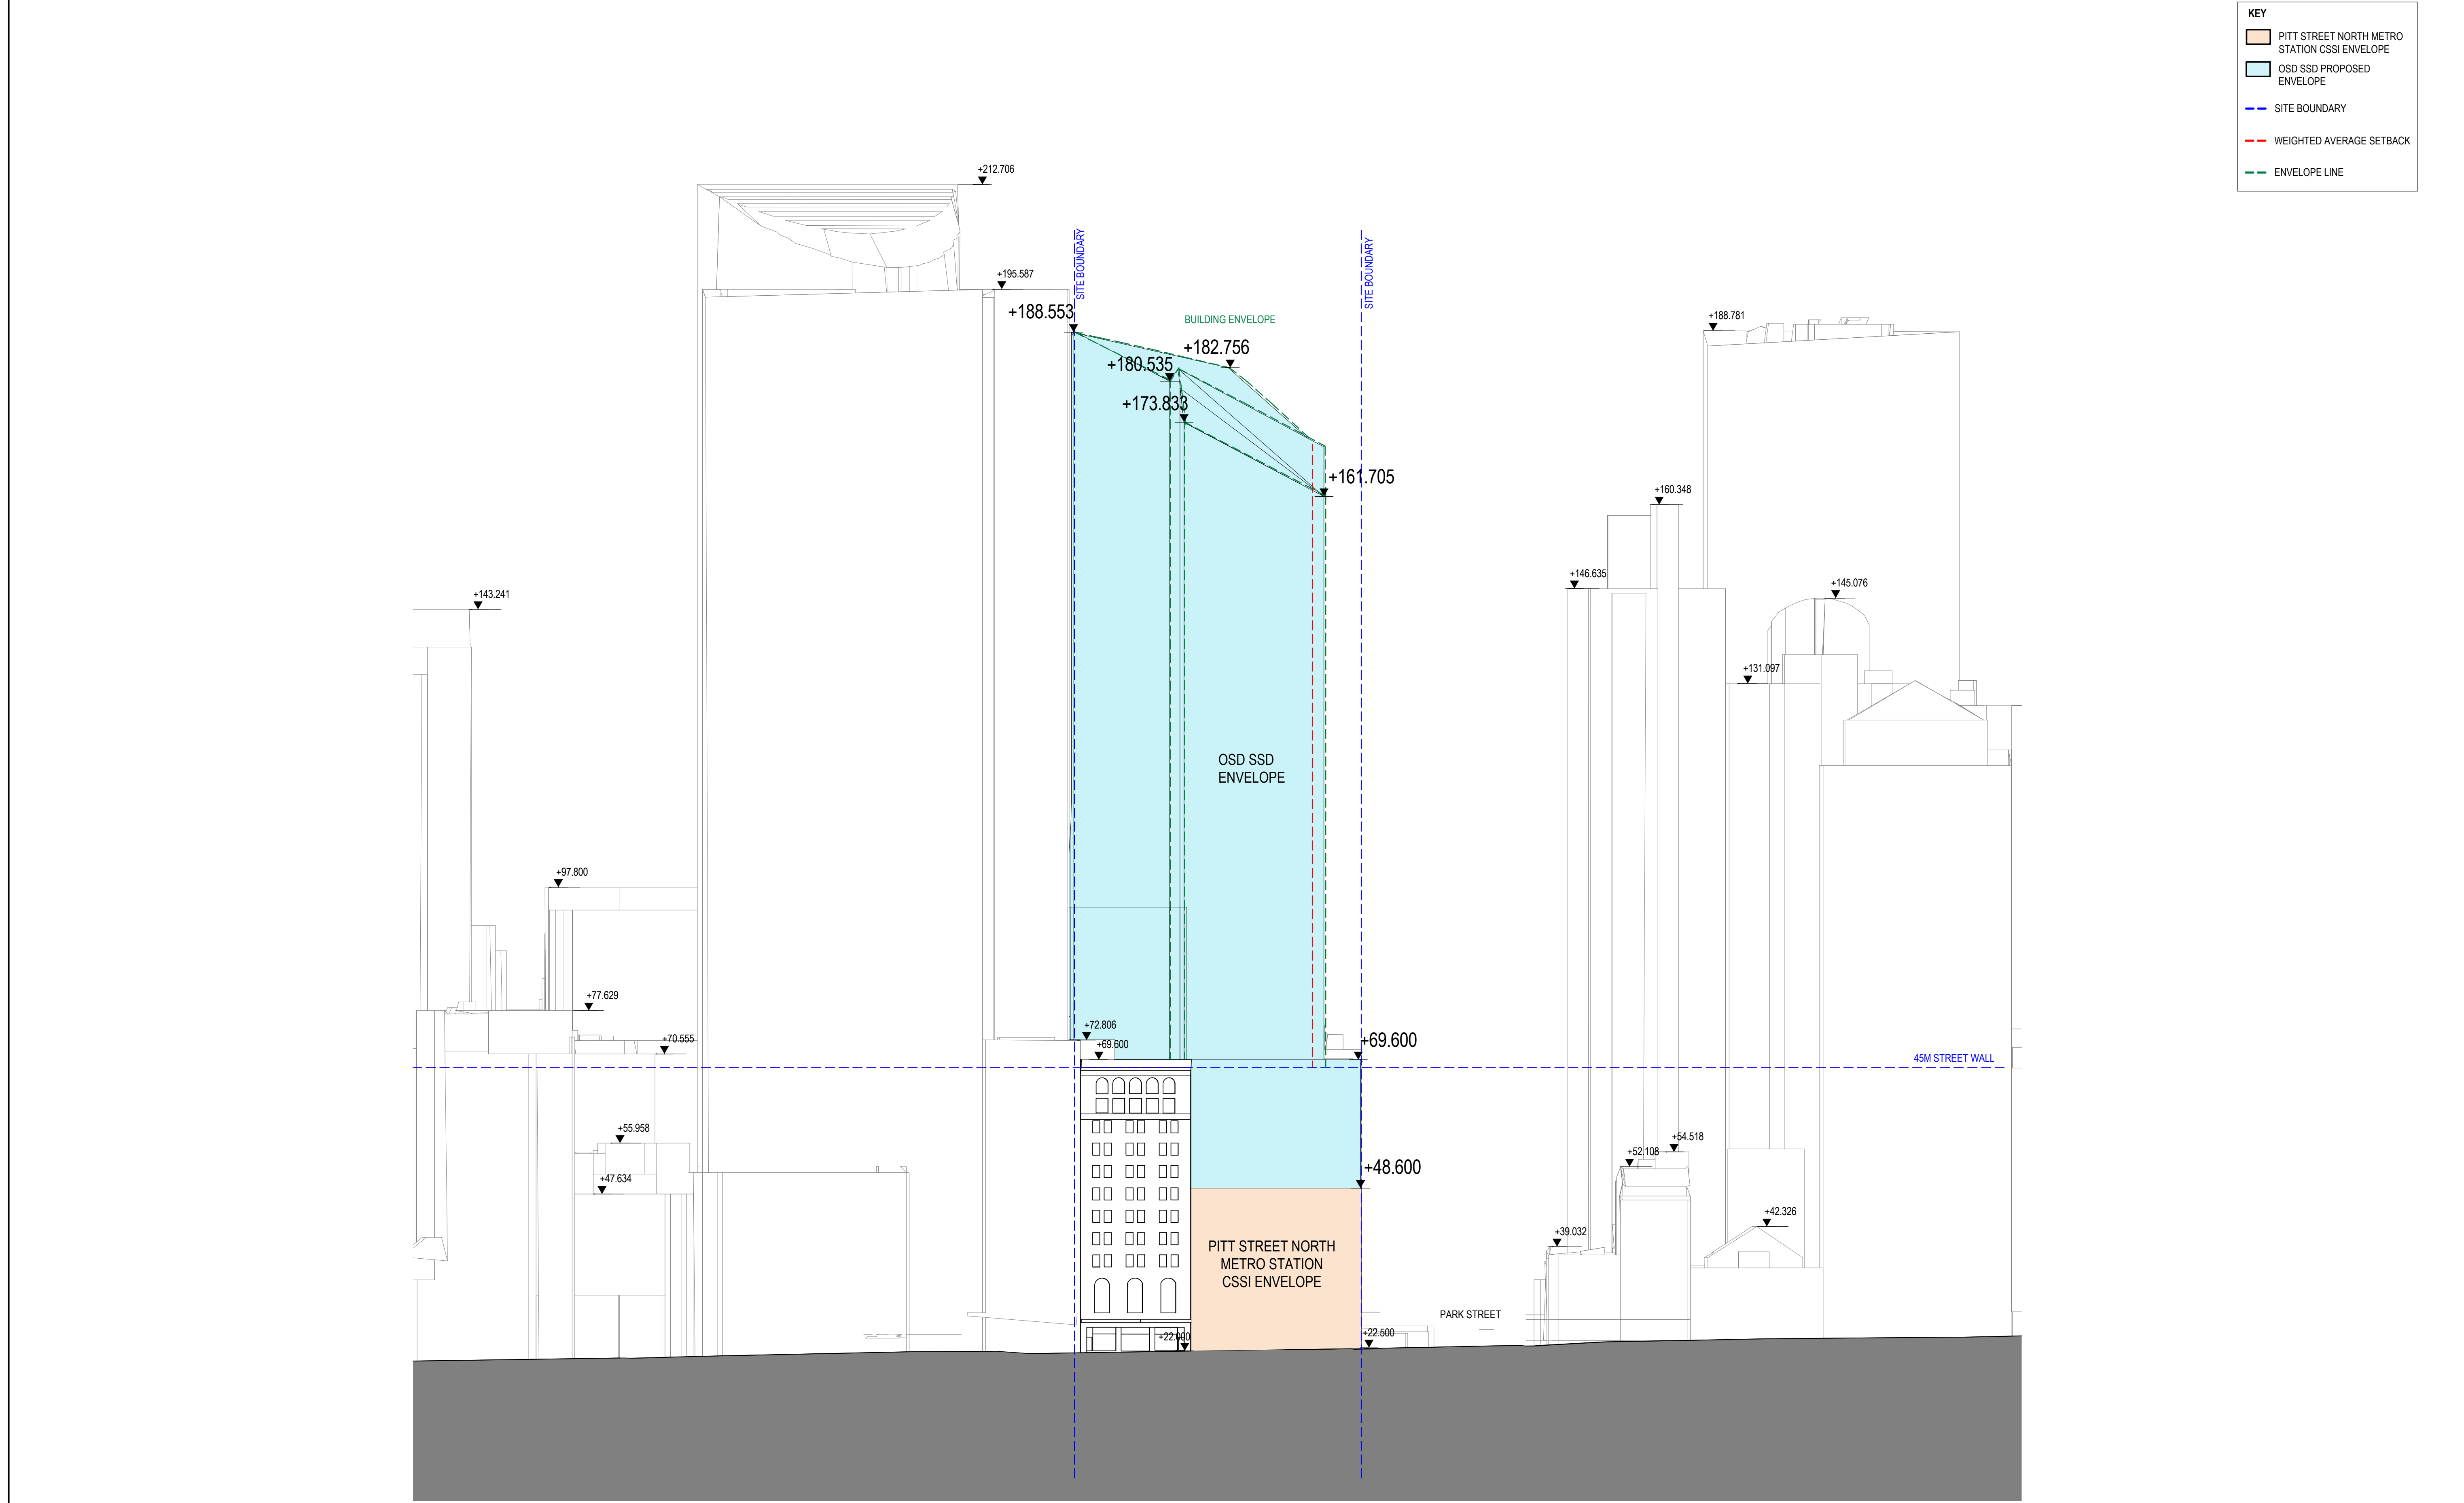

REV.	BY	DATE	DESCRIPTION	APPD.
01	F+P	14/04/20	SSDA ENVELOPE MODIFICATION	
A1	Original		Co-ordinate System: MGA Zone 56	
			Height Datum: A.H.D.	
			This sheet may be prepared using colour and may be incomplete if copied	

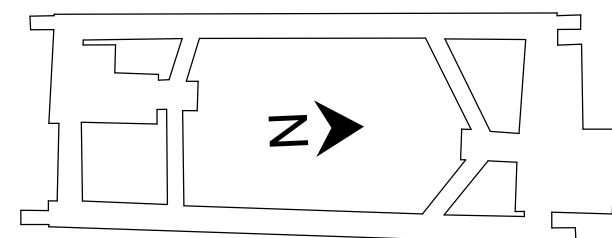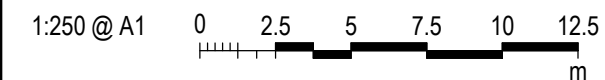

NOTE: Do not scale from this drawing.

CLIENT

NSW GOVERNMENT | sydney METRO

ISDP

oix | FIOR | D | CPB CONTRACTORS

The information shown on this drawing is for the purposes of the Sydney Metro Project only. No warranty is given or implied as to its suitability for any other purpose. The Service Providers accept no liability arising from the use of this drawing and the information shown thereon for any purpose other than the Sydney Metro Project.

SERVICE PROVIDERS

Foster + Partners
C O X | C J ARMS
BATESSMART. | LCI
aurecon | TW | Taylor Thomas Architects

DRAWN _____
DESIGNED _____
DRG CHECK _____
DESIGN CHECK _____
APPROVED _____

DRG No. SMCSWSPS-FOS-OSN-AT-DWG-900201


PITT STREET INTEGRATED STATION DEVELOPMENT - OSN

SSDA
GENERAL ARRANGEMENT ELEVATIONS
ENVELOPE WEST ELEVATION - PITT STREET

STATUS: _____ SHEET 1 OF 1 ©



METRO DRG No. _____ REV. 01

100mm A1 FULL SIZE Plot Date & Time 14/04/2020 18:33:39

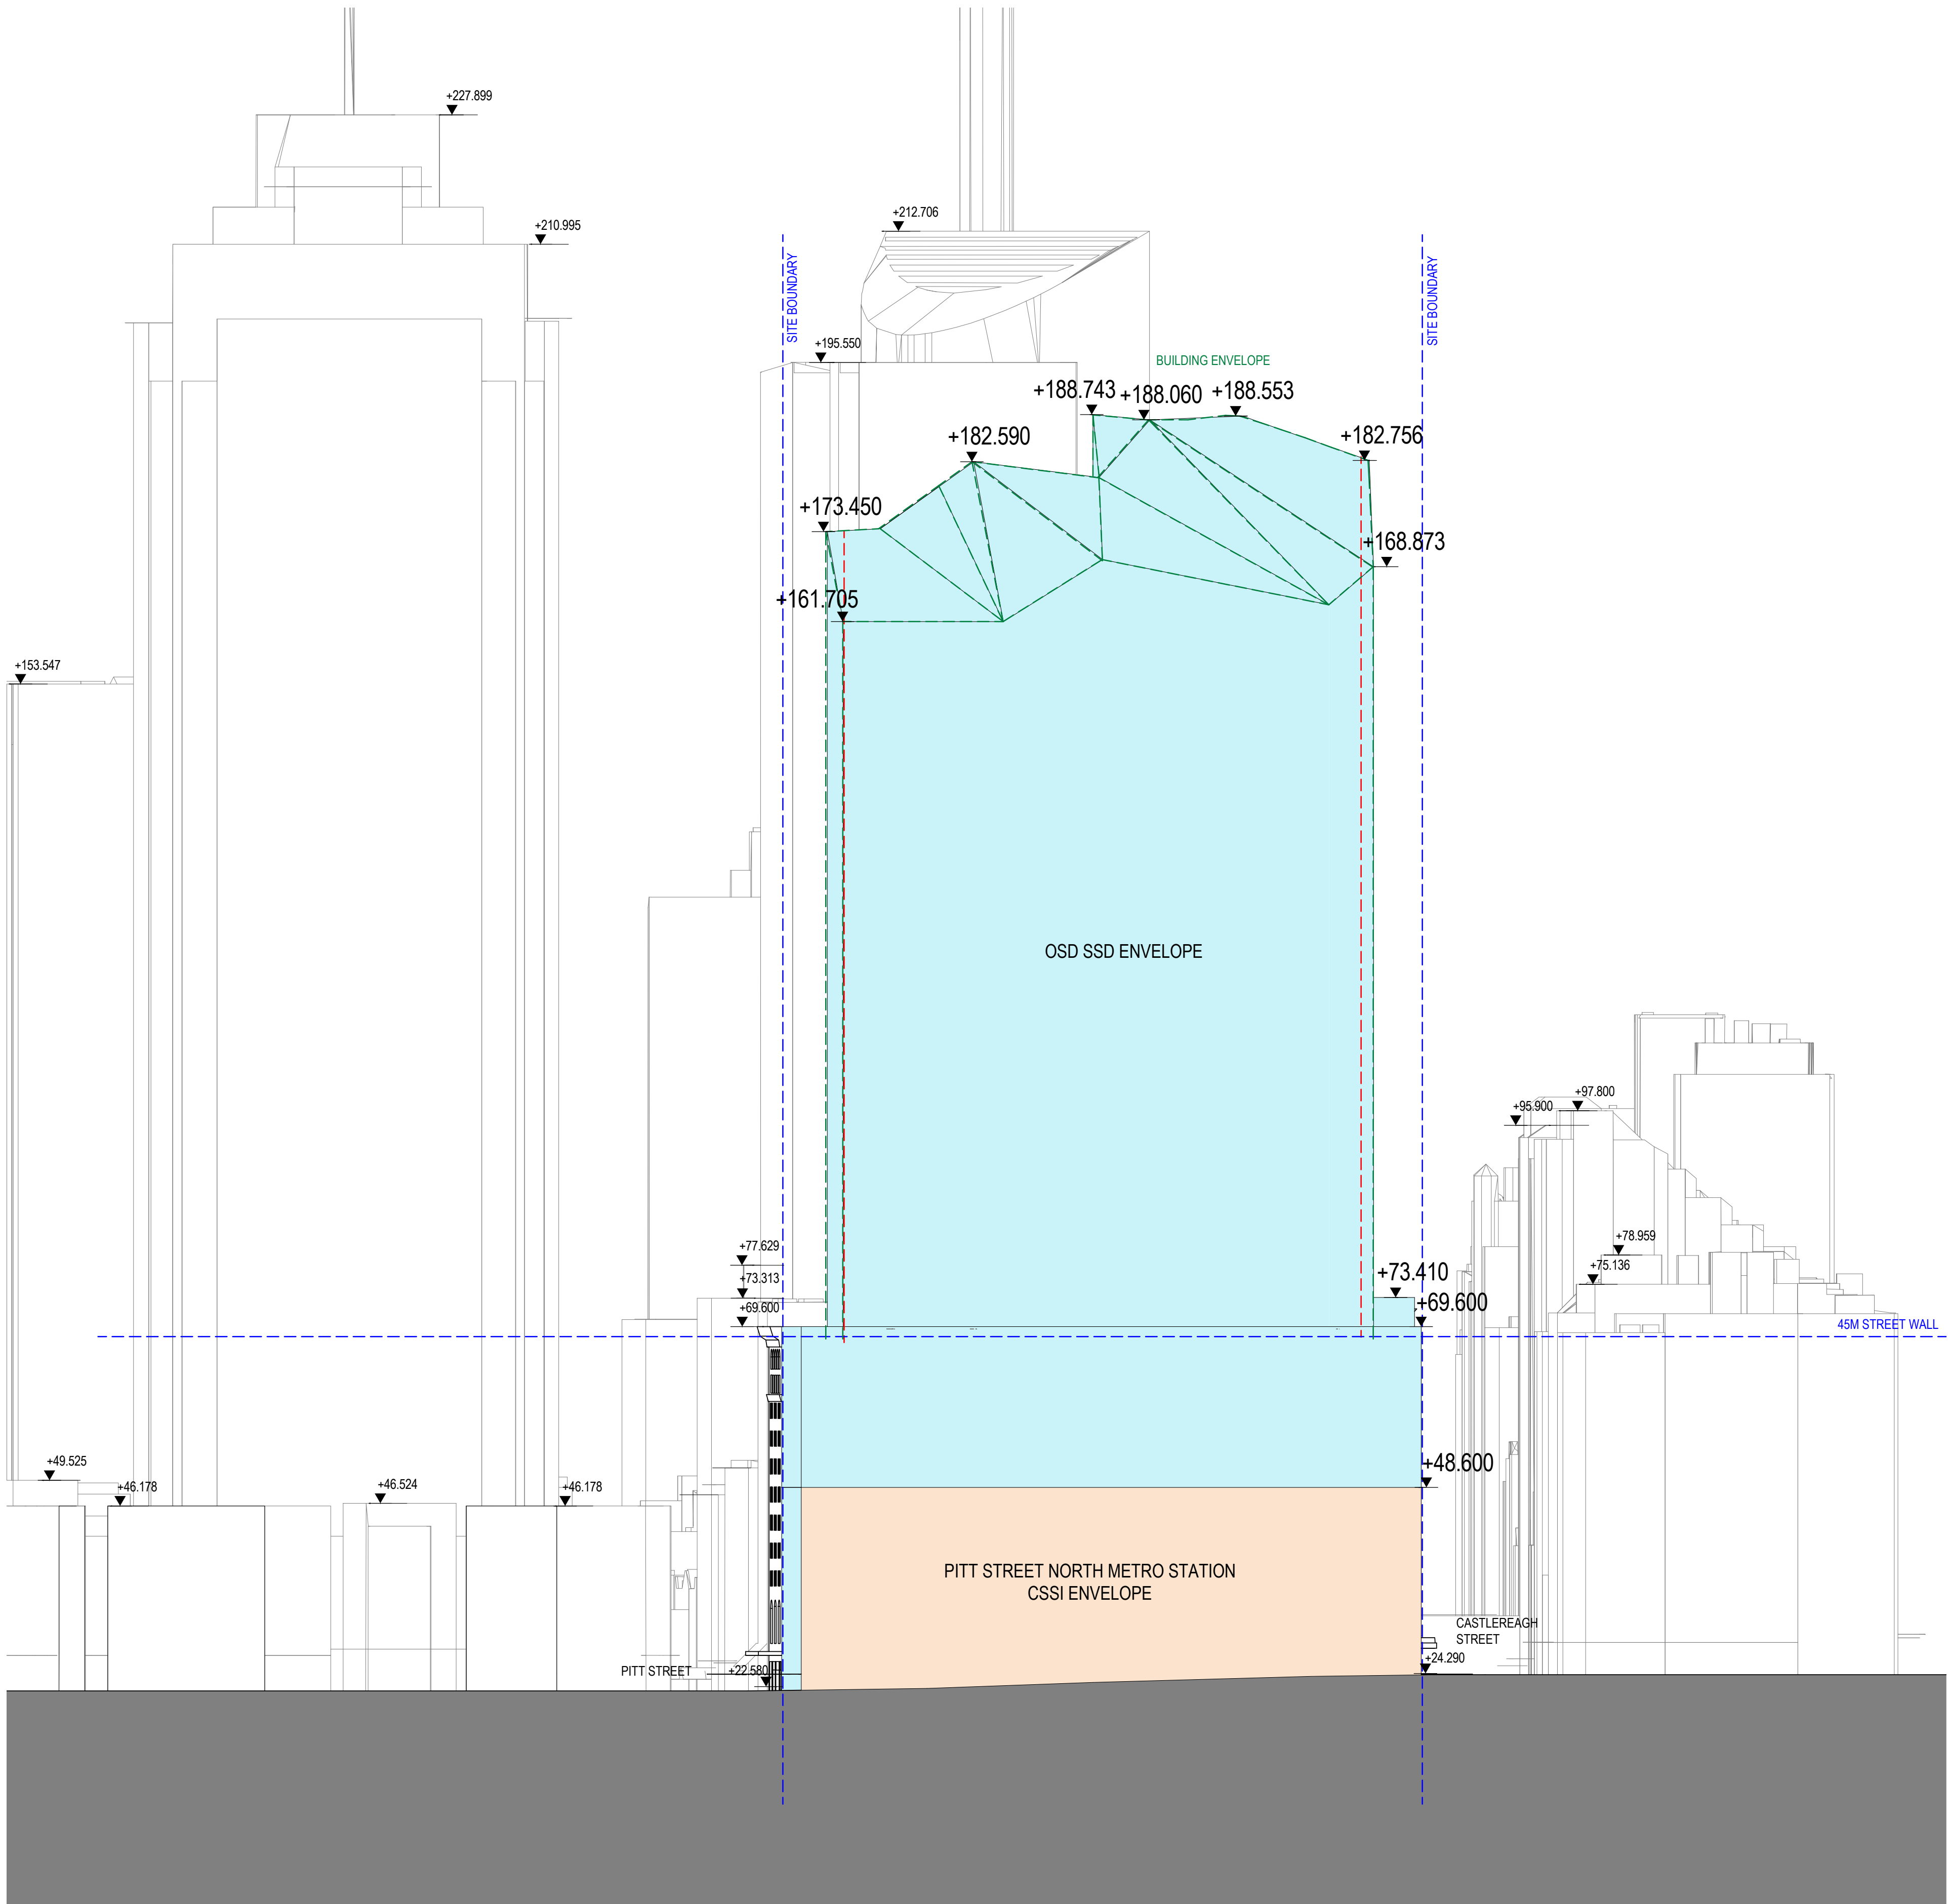

KEY	
	PITT STREET NORTH METRO STATION CSSI ENVELOPE
	OSD SSD PROPOSED ENVELOPE
	SITE BOUNDARY
	WEIGHTED AVERAGE SETBACK
	ENVELOPE LINE

REV.	BY	DATE	DESCRIPTION	APPD.
01	F+P	14/04/20	SSDA ENVELOPE MODIFICATION	
A1 Original			Co-ordinate System: MGA Zone 56	
			Height Datum: A.H.D.	
This sheet may be prepared using colour and may be incomplete if copied				

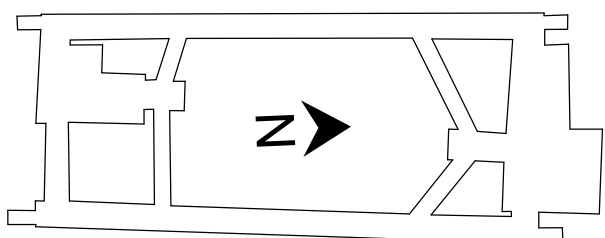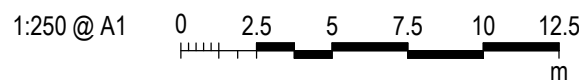

NOTE: Do not scale from this drawing.

CLIENT

ISDP

The information shown on this drawing is for the purposes of the Sydney Metro Project only. No warranty is given or implied as to its suitability for any other purpose. The Service Providers accept no liability arising from the use of this drawing and the information shown thereon for any purpose other than the Sydney Metro Project.


SERVICE PROVIDERS

Foster + Partners
C O X **C J ARMS**
BATESSMART. **LCI**
aurecon **TW** **Travis**
Technician
Whitmore

DRAWN _____
DESIGNED _____
DRG CHECK _____
DESIGN CHECK _____
APPROVED _____



DRG No: SMCSWSPS-FOS-OSN-AT-DWG-900202			
PITT STREET INTEGRATED STATION DEVELOPMENT - OSN			
SSDA GENERAL ARRANGEMENT ELEVATIONS ENVELOPE SOUTH ELEVATION - PARK STREET			
STATUS:	SHEET 1 OF 1	©	
METRO DRG No.	REV.	01	

100mm A1 FULL SIZE Plot Date & Time 14/04/2020 18:12:08

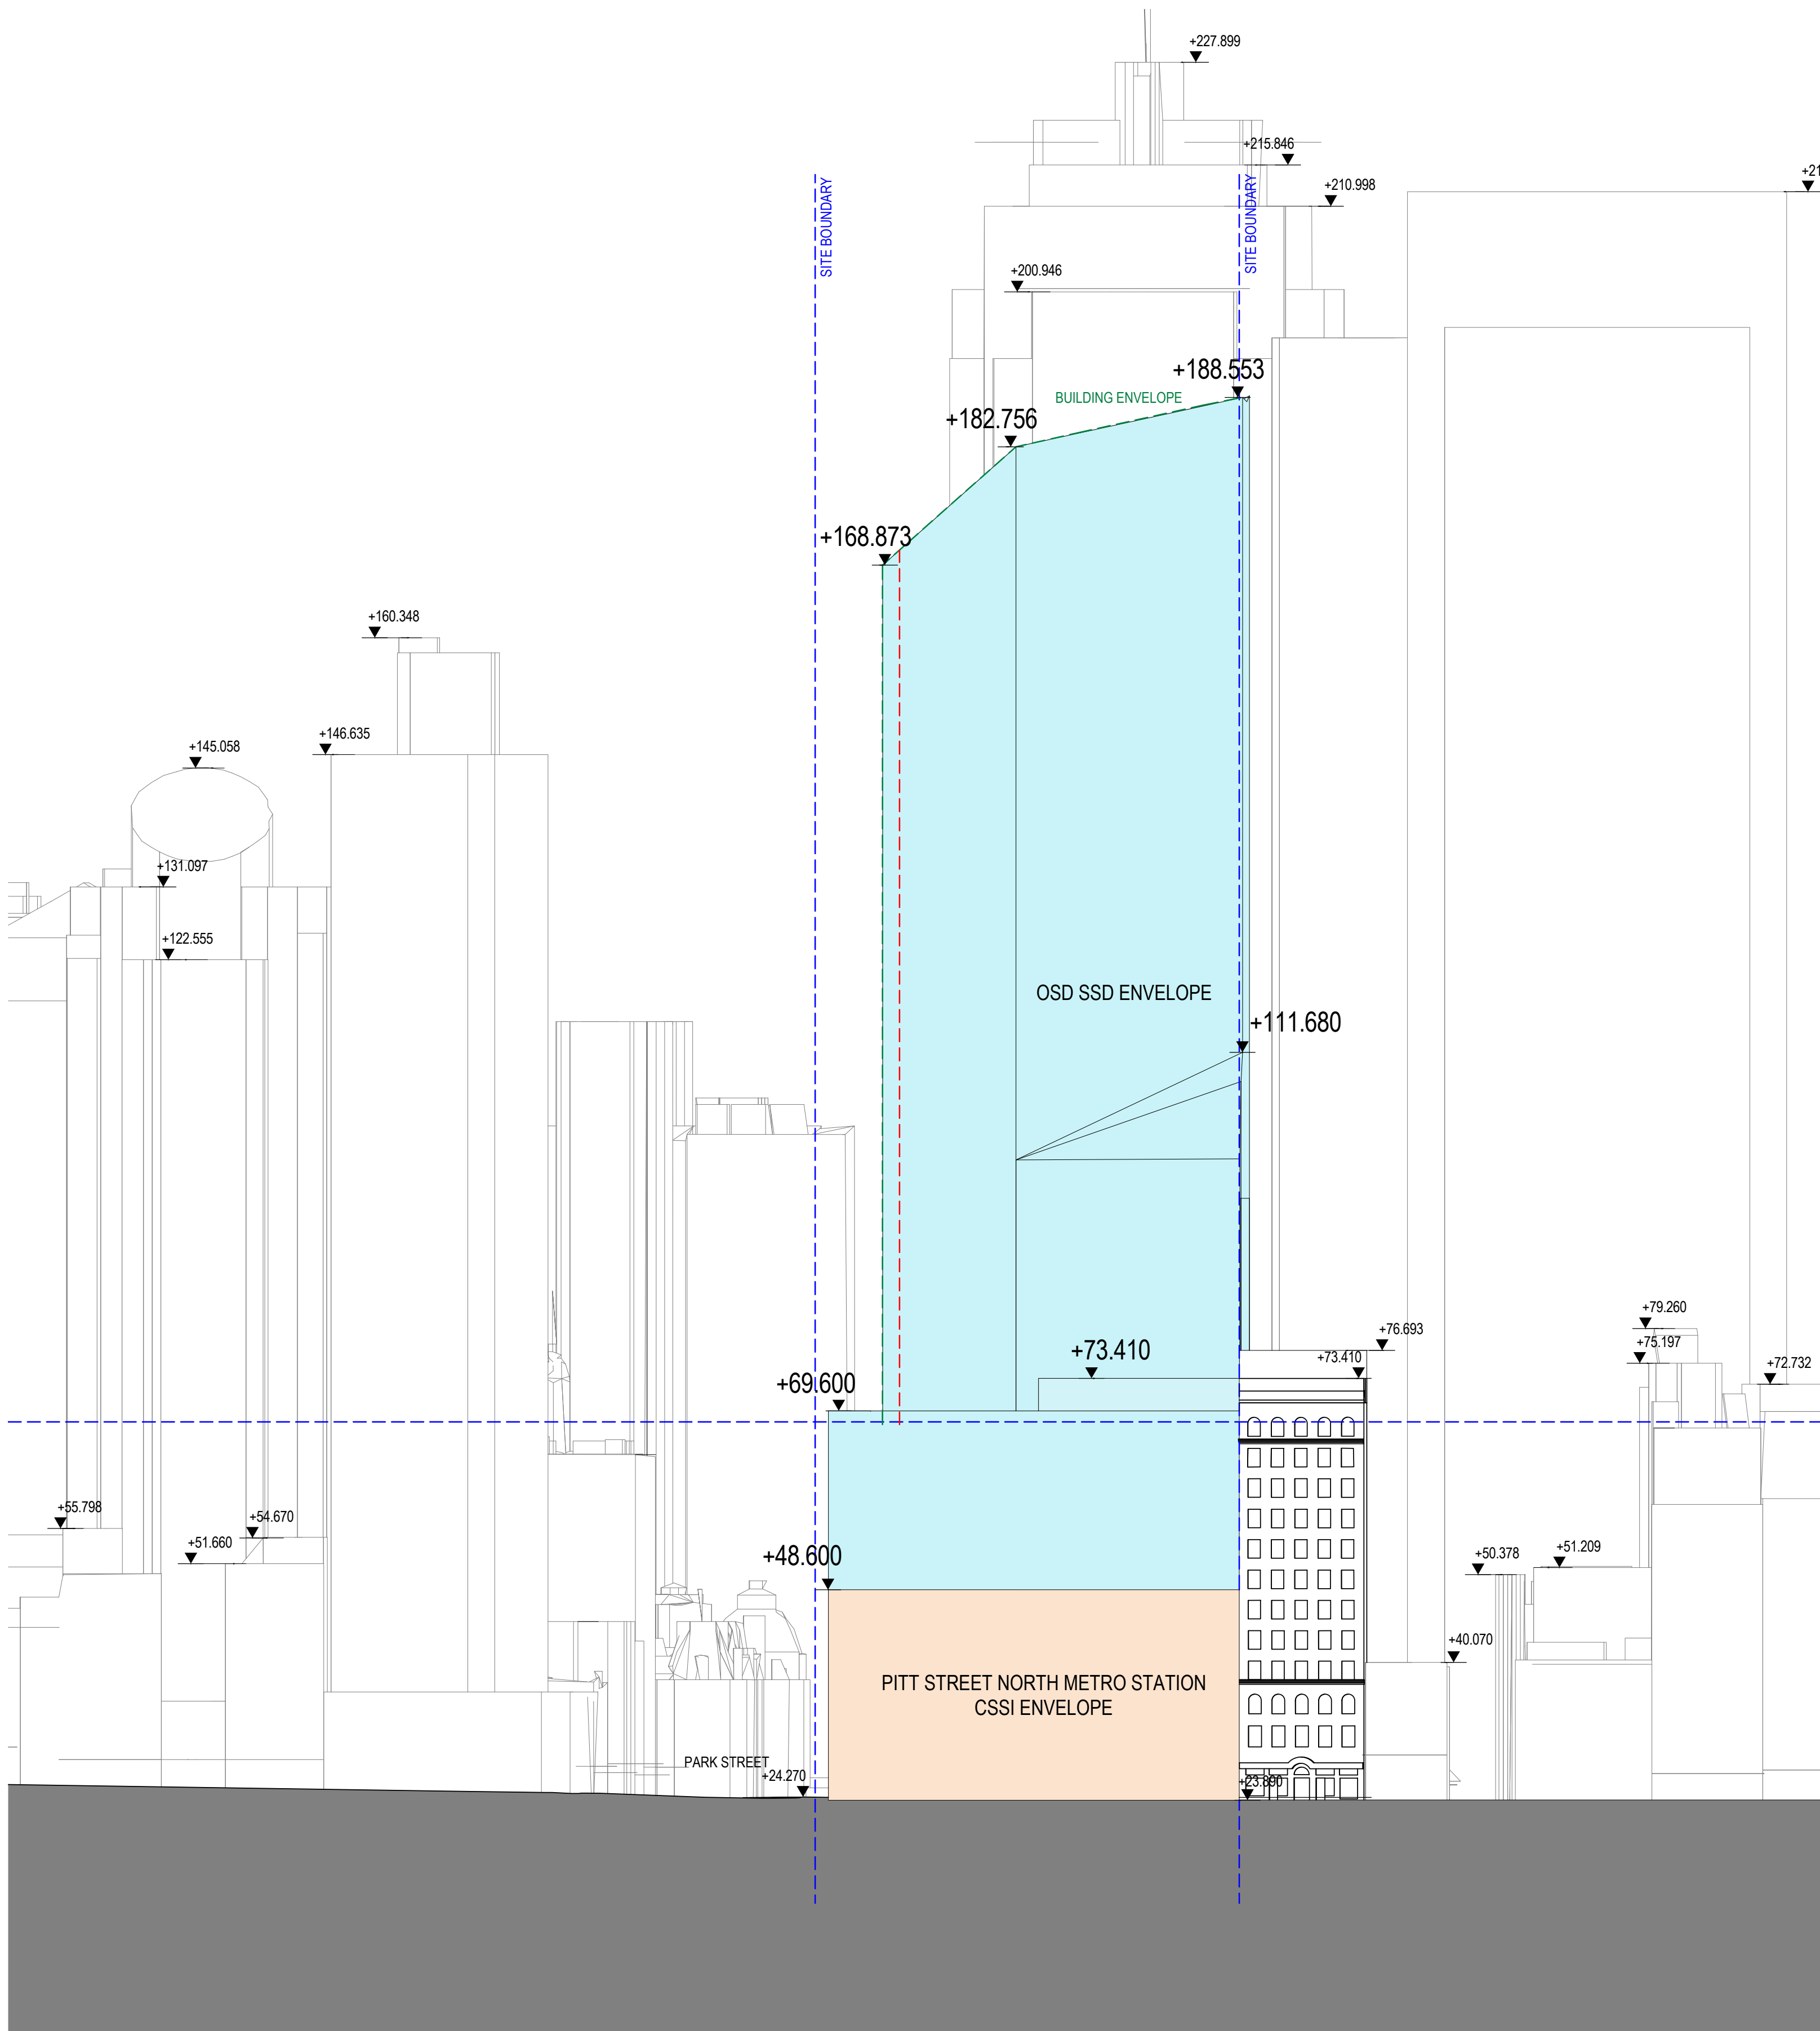

KEY	
	PITT STREET NORTH METRO STATION CSSI ENVELOPE
	OSD SSD PROPOSED ENVELOPE
	SITE BOUNDARY
	WEIGHTED AVERAGE SETBACK
	ENVELOPE LINE

REV.	BY	DATE	DESCRIPTION	APPD.
01	F+P	14/04/20	SSDA ENVELOPE MODIFICATION	
A1 Original			Co-ordinate System: MGA Zone 56	
			Height Datum: A.H.D.	
This sheet may be prepared using colour and may be incomplete if copied				

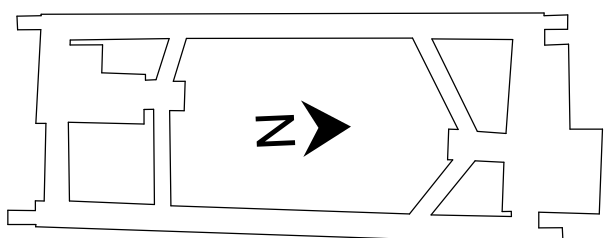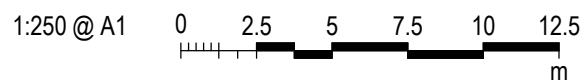

NOTE: Do not scale from this drawing.

CLIENT

ISDP

The information shown on this drawing is for the purposes of the Sydney Metro Project only. No warranty is given or implied as to its suitability for any other purpose. The Service Providers accept no liability arising from the use of this drawing and the information shown thereon for any purpose other than the Sydney Metro Project.

SERVICE PROVIDERS

DRAWN _____

DESIGNED _____

DRG CHECK _____

DESIGN CHECK _____

APPROVED _____


DRG No. SMCSWSPS-FOS-OSN-AT-DWG-900203

PITT STREET INTEGRATED STATION DEVELOPMENT - OSN


SSDA
GENERAL ARRANGEMENT ELEVATIONS
ENVELOPE EAST ELEVATION - CASTLEREAGH STREET

STATUS: _____ SHEET 1 OF 1 _____ ©

METRO DRG No. _____ REV. 01

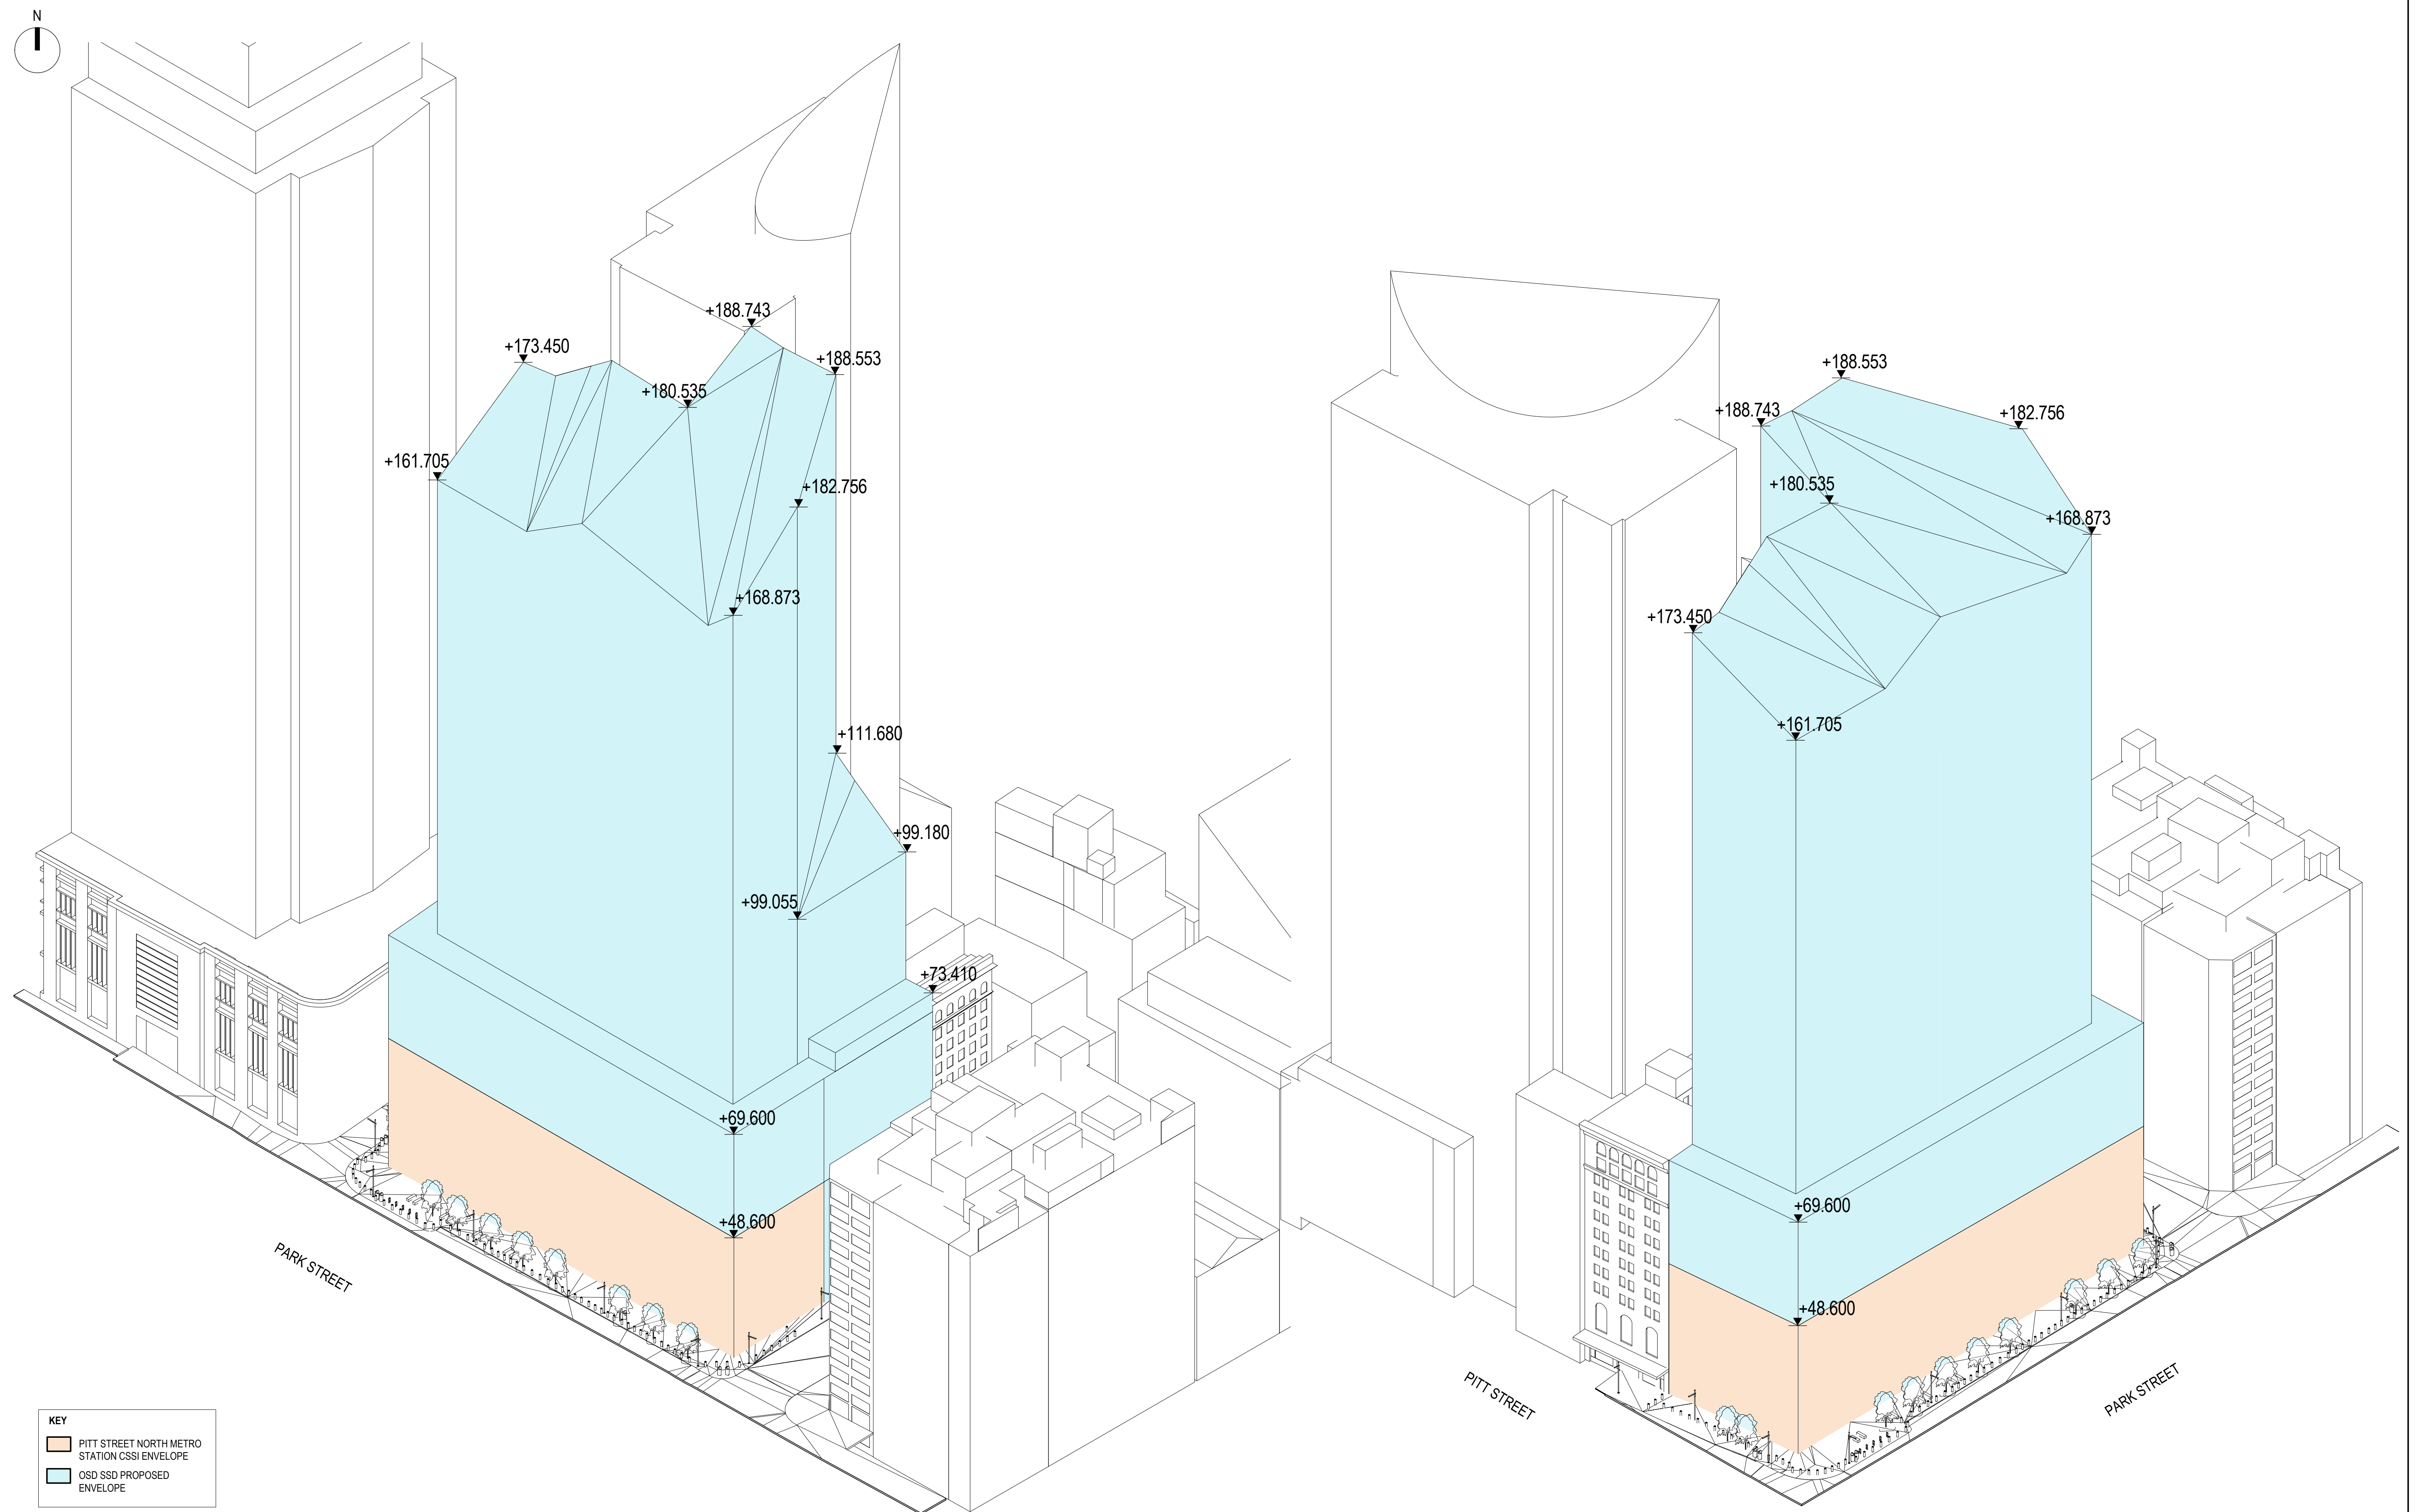

01	F+P	14/04/20	SSDA ENVELOPE MODIFICATION			
REV.	BY	DATE	DESCRIPTION			APPD.
A1 Original		Co-ordinate System: MGA Zone 56		Height Datum: A.H.D.	This sheet may be prepared using colour and may be incomplete if copied	

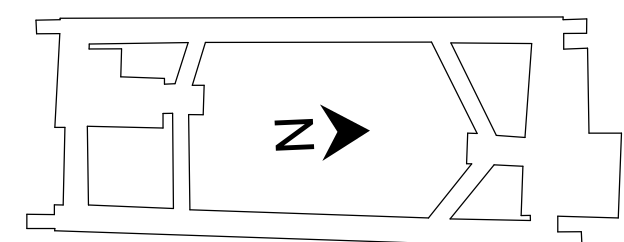

NOTE: Do not scale from this drawing.

	CLIENT
--	--------

ISDP



	<i>The</i>
--	------------

SERVICE PROVIDERS

DRAWN _____

DESIGNED _____

DRG CHECK _____

DESIGN CHECK _____

APPROVED _____

DESIGNED _____

DRG CHECK _____

DESIGN CHECK _____

APPROVED _____

DRG No. SMCSWSPS-FOS-OSN-AT-DWG-900210

PITT STREET INTEGRATED
STATION DEVELOPMENT - OSN

- SSDA
- AXONOMETRIC VIEWS
- ENVELOPE AXONOMETRIC VIEWS

STATUS:

METRO DRG No.

SHEET 1 OF 1


REV.

©

100mm AT FULL SIZE Plot Date & Time 14/04/2020 21:38:21



01	F+P	14/04/20	SSDA ENVELOPE MODIFICATION	
REV.	BY	DATE	DESCRIPTION	APPD.
A1 Original			Co-ordinate System: MGA Zone 56	
			Height Datum: A.H.D.	
This sheet may be prepared using colour and may be incomplete if copied				

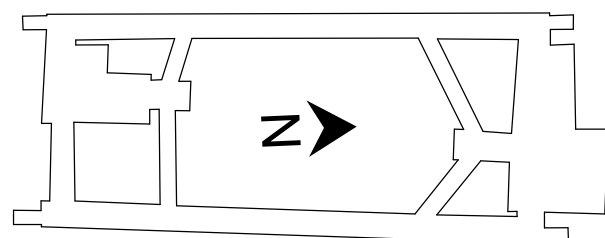

NOTE: Do not scale from this drawing.

CLIENT

NSW GOVERNMENT

sydney METRO

ISDP

o|x|f|o|r|d

CPB CONTRACTORS

The information shown on this drawing is for the purposes of the Sydney Metro Project only. No warranty is given or implied as to its suitability for any other purpose. The Service Providers accept no liability arising from the use of this drawing and the information shown thereon for any purpose other than the Sydney Metro Project.

SERVICE PROVIDERS

Foster + Partners

C O X

BATESSMART.

LCI

aurecon

TW

Drawn by: _____

Designed by: _____

DRG CHECK: _____

DESIGN CHECK: _____

APPROVED: _____

DRG No: SMCSWSPS-FOS-OSN-AT-DWG-900302

PITT STREET INTEGRATED STATION DEVELOPMENT - OSN

SSDA

DEMARICATION PLAN

LEVEL 02


STATUS: _____

METRO DRG No. _____


SHEET 1 OF 1

REV. 01

100mm AT FULL SIZE Plot Date & Time 14/04/2020 21:39:24

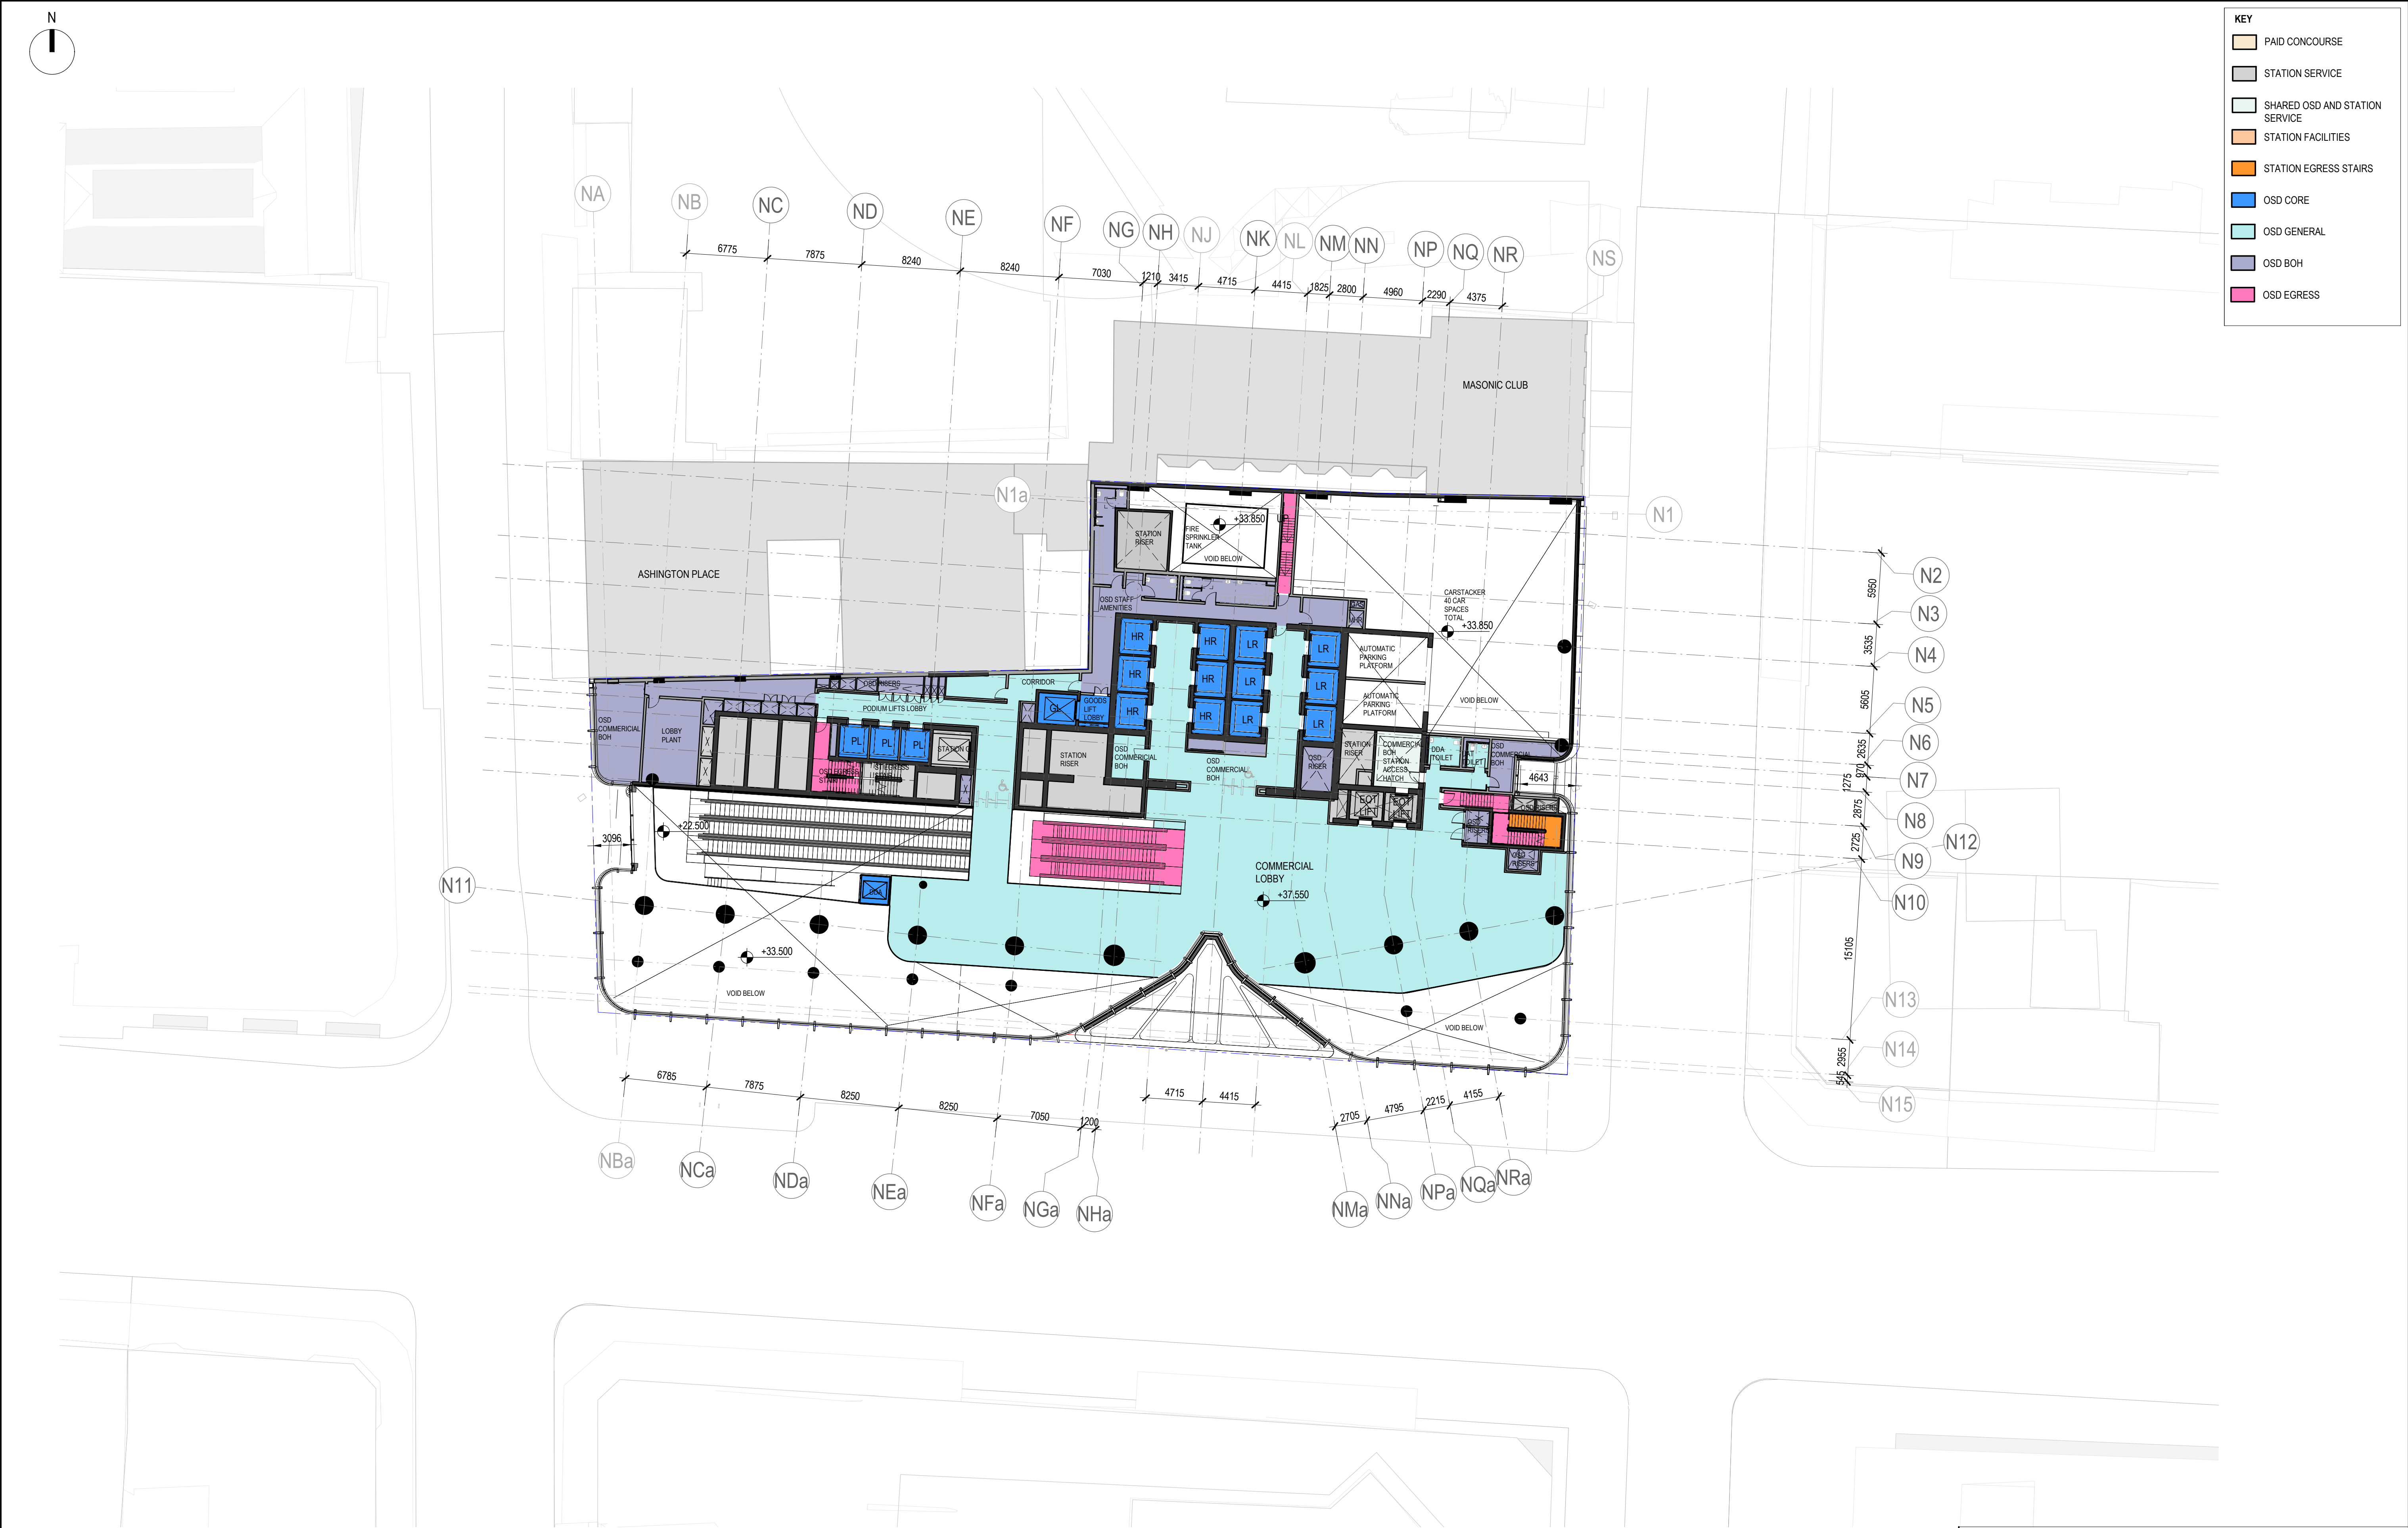

REV.	BY	DATE	DESCRIPTION	APPD.
01	F+P	14/04/20	SSDA ENVELOPE MODIFICATION	
A1 Original			Co-ordinate System: MGA Zone 56	
			Height Datum: A.H.D.	
This sheet may be prepared using colour and may be incomplete if copied				

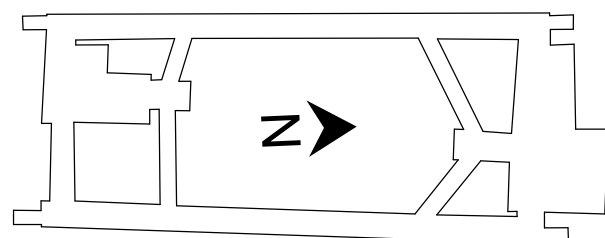

NOTE: Do not scale from this drawing.

CLIENT



ISDP



The information shown on this drawing is for the purposes of the Sydney Metro Project only. No warranty is given or implied as to its suitability for any other purpose. The Service Providers accept no liability arising from the use of this drawing and the information shown thereon for any purpose other than the Sydney Metro Project.

SERVICE PROVIDERS



DRAWN _____
DESIGNED _____
DRG CHECK _____
DESIGN CHECK _____
APPROVED _____

DRG No: SMCSWSPS-FOS-OSN-AT-DWG-900303



**PITT STREET INTEGRATED
STATION DEVELOPMENT - OSN**
SSDA
DEMARICATION PLAN
LEVEL 03

STATUS: _____ SHEET 1 OF 1 ©
METRO DRG No. _____ REV. 01

100mm AT FULL SIZE Plot Date & Time 14/04/2020 21:39:47



REV.	BY	DATE	DESCRIPTION	APPD.
01	F+P	14/04/20	SSDA ENVELOPE MODIFICATION	
A1 Original			Co-ordinate System: MGA Zone 56	
			Height Datum: A.H.D.	
This sheet may be prepared using colour and may be incomplete if copied				

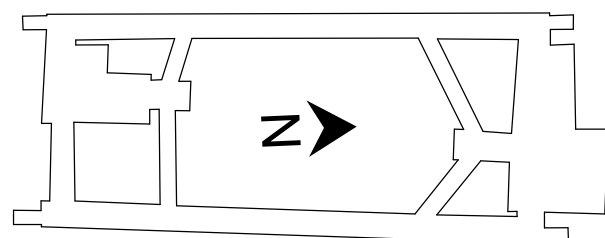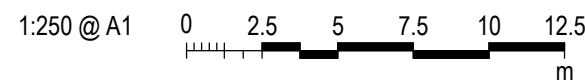

NOTE: Do not scale from this drawing.

CLIENT

NSW GOVERNMENT

sydney METRO

ISDP

o|x|f|o|r|d

CPB CONTRACTORS

The information shown on this drawing is for the purposes of the Sydney Metro Project only. No warranty is given or implied as to its suitability for any other purpose. The Service Providers accept no liability arising from the use of this drawing and the information shown thereon for any purpose other than the Sydney Metro Project.

SERVICE PROVIDERS

Foster + Partners

C O X C J ARMS

BATESSMART. LCI

aurecon TW

Drawn by: [blank]

Designed by: [blank]

DRG CHECK: [blank]

DESIGN CHECK: [blank]

APPROVED: [blank]

DRG No: SMCSWSPS-FOS-OSN-AT-DWG-900304

PITT STREET INTEGRATED STATION DEVELOPMENT - OSN

SSDA DEMARCATION PLAN LEVEL 04

STATUS: [blank]

METRO DRG No. [blank]

SHEET 1 OF 1



REV. 01

100mm AT FULL SIZE Plot Date & Time 14/04/2020 21:40:04

14/04/2020 21:40:04



REV.	BY	DATE	DESCRIPTION	APPD.
01	F+P	14/04/20	SSDA ENVELOPE MODIFICATION	
A1 Original			Co-ordinate System: MGA Zone 56	
			Height Datum: A.H.D.	
This sheet may be prepared using colour and may be incomplete if copied				

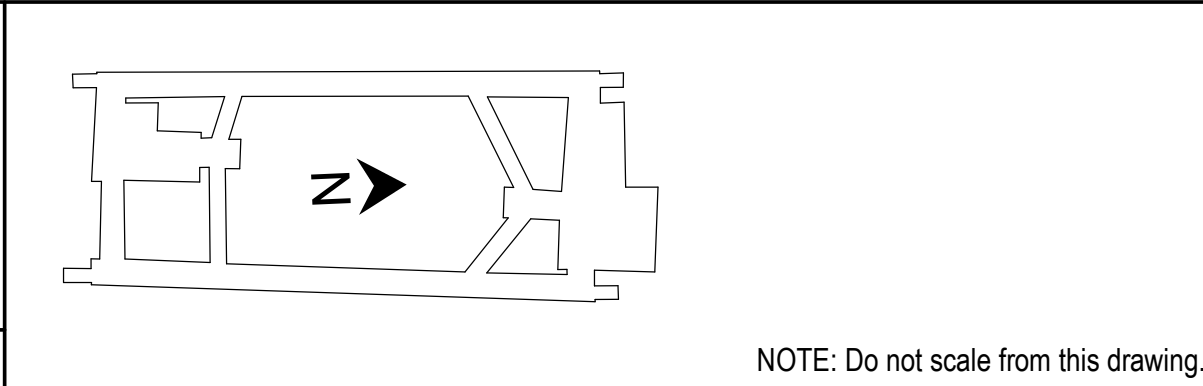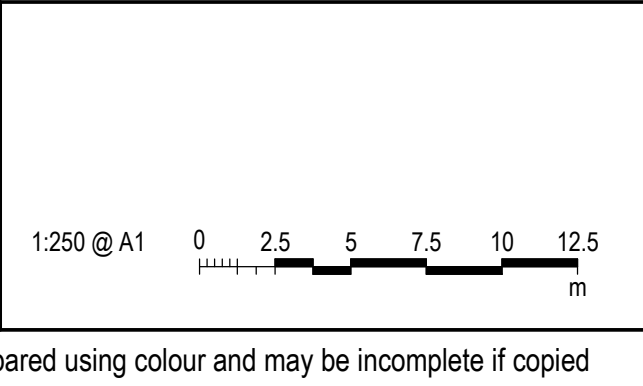

CLIENT

NSW GOVERNMENT

sydney METRO

ISDP

o|x|f|o|r|d

CPB CONTRACTORS

The information shown on this drawing is for the purposes of the Sydney Metro Project only. No warranty is given or implied as to its suitability for any other purpose. The Service Providers accept no liability arising from the use of this drawing and the information shown thereon for any purpose other than the Sydney Metro Project.

SERVICE PROVIDERS

Foster + Partners

C O X

CJ ARMS

BATESSMART.

LCI

aurecon

TW

Drawn

Designed

DRG CHECK

DESIGN CHECK

APPROVED

DRG No: SMCSWSPS-FOS-OSN-AT-DWG-900305

PITT STREET INTEGRATED STATION DEVELOPMENT - OSN

SSDA DEMARCATION PLAN LEVEL 05

STATUS:

METRO DRG No.

SHEET 1 OF 1

REV. 01