


ADDITIONAL BUILDING ENVELOPE SECTIONS

APPENDIX B







1 DCP SETBACKS ABOVE 45M STREET HEIGHT
1:500

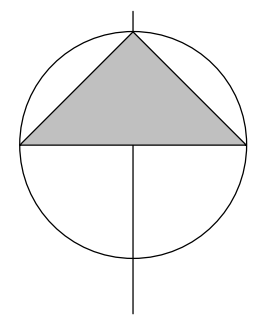


DRAFT

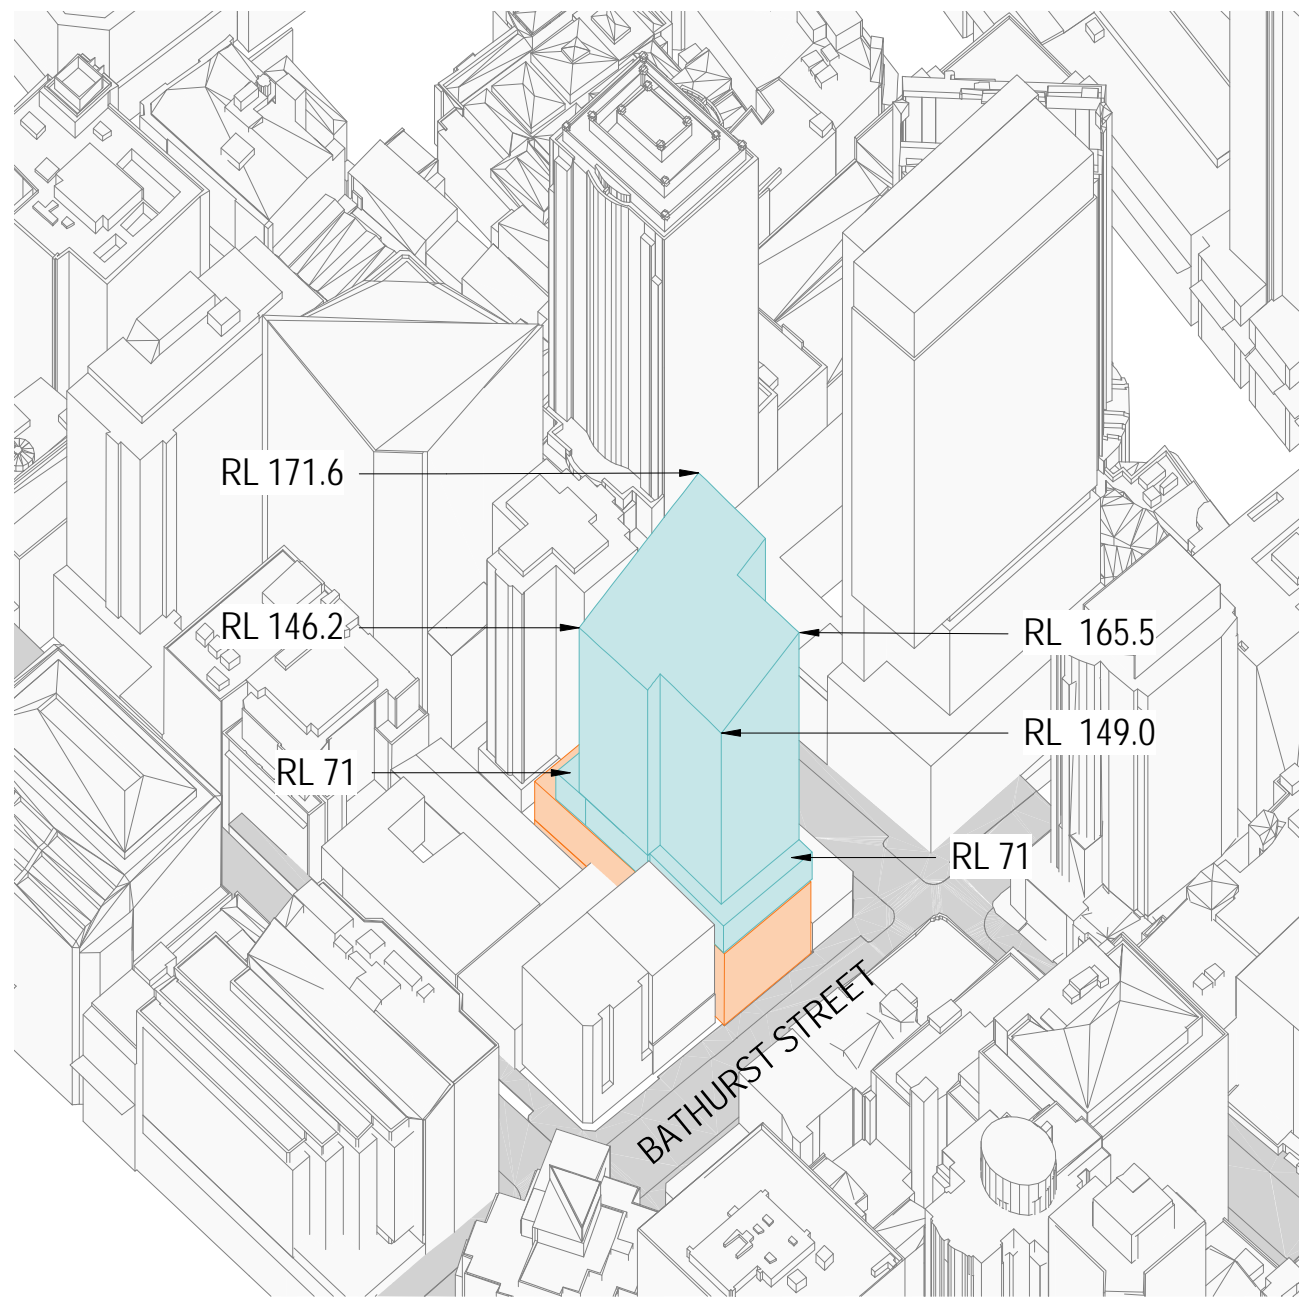


1 NORTH EAST

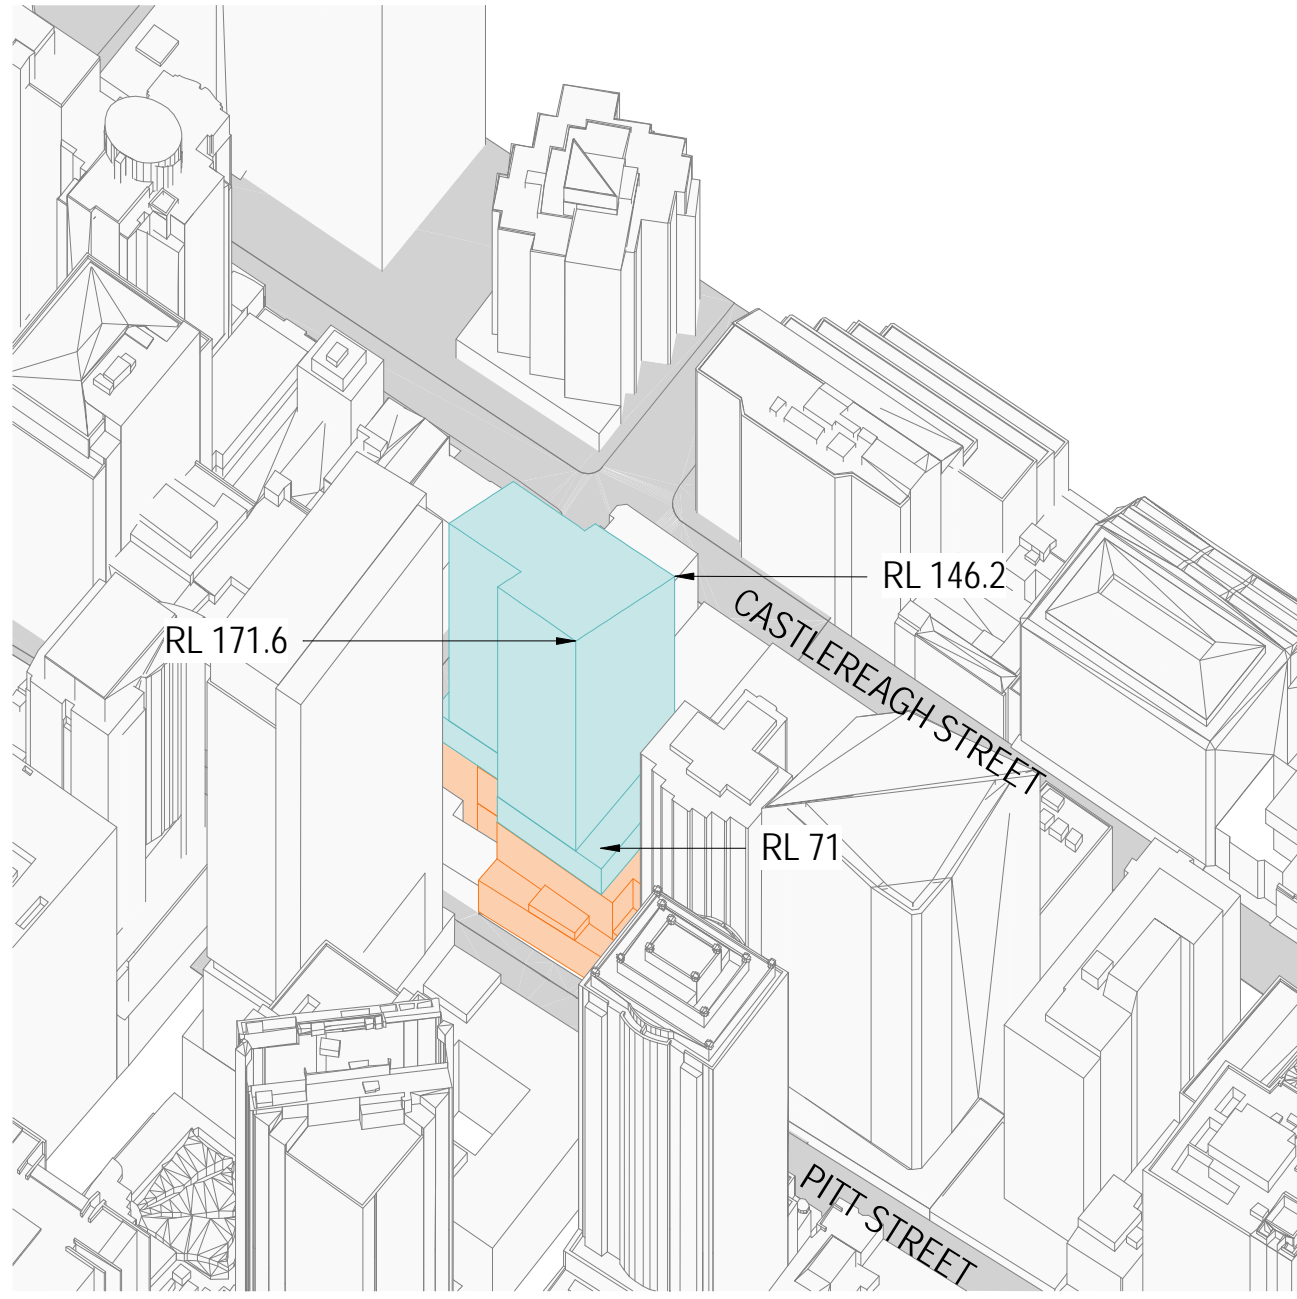


2 SOUTH WEST

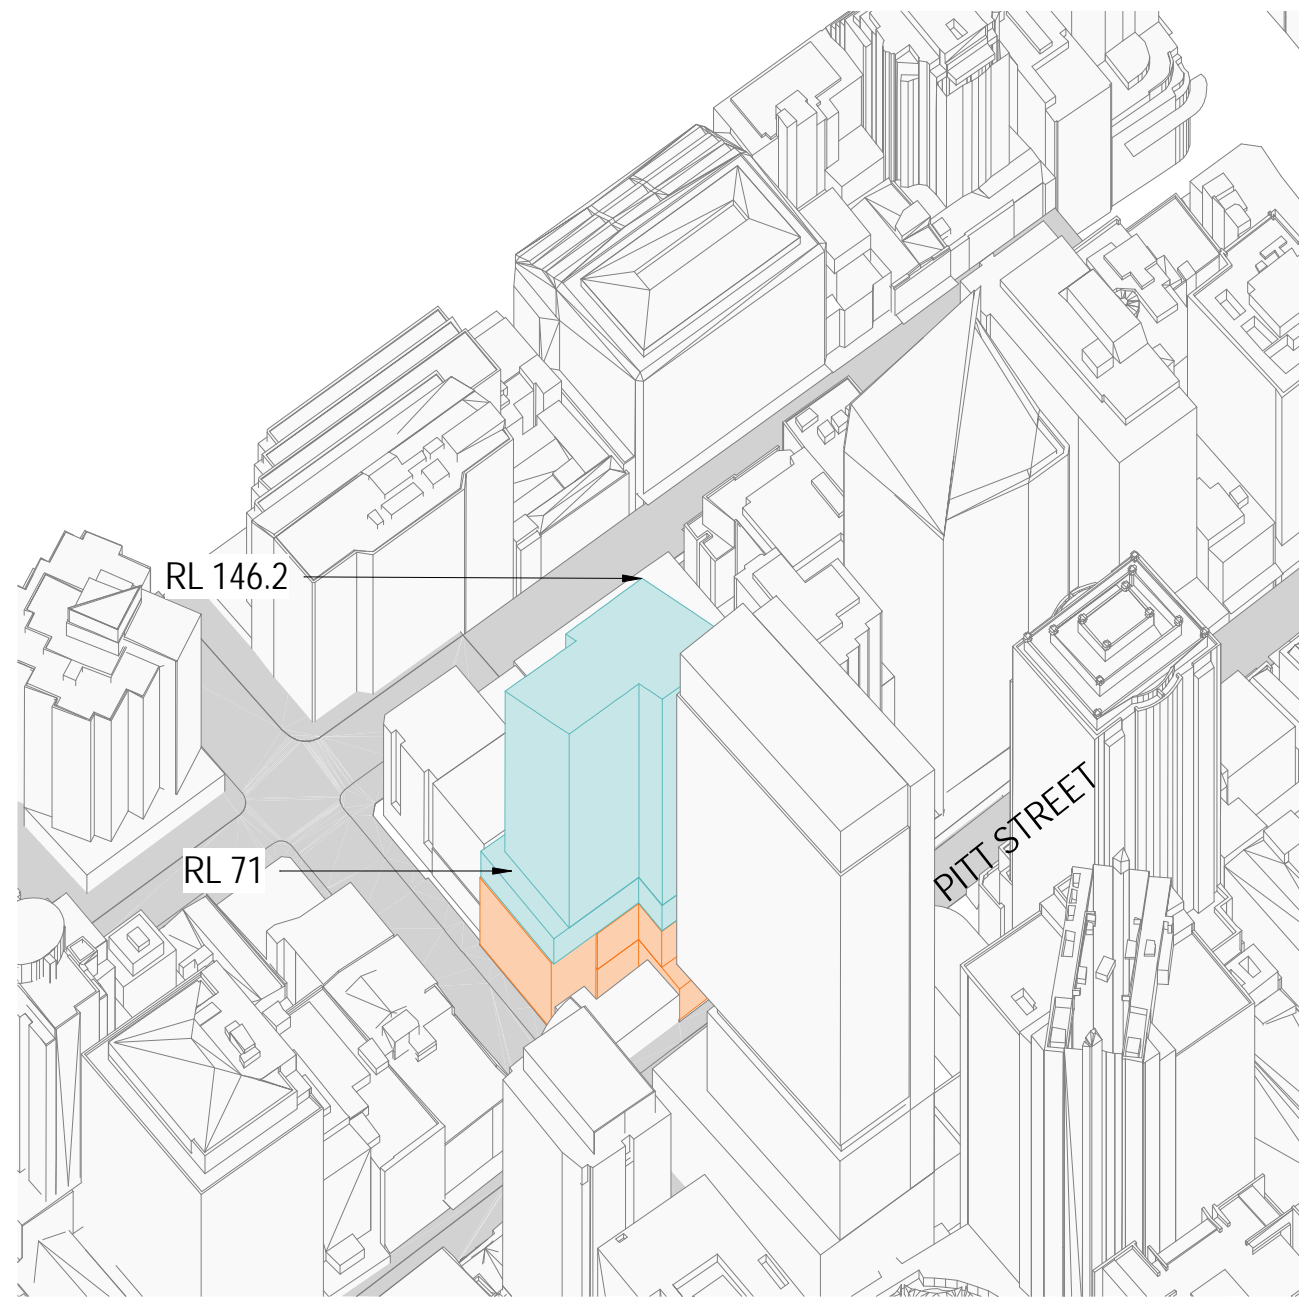



3 NORTH WEST

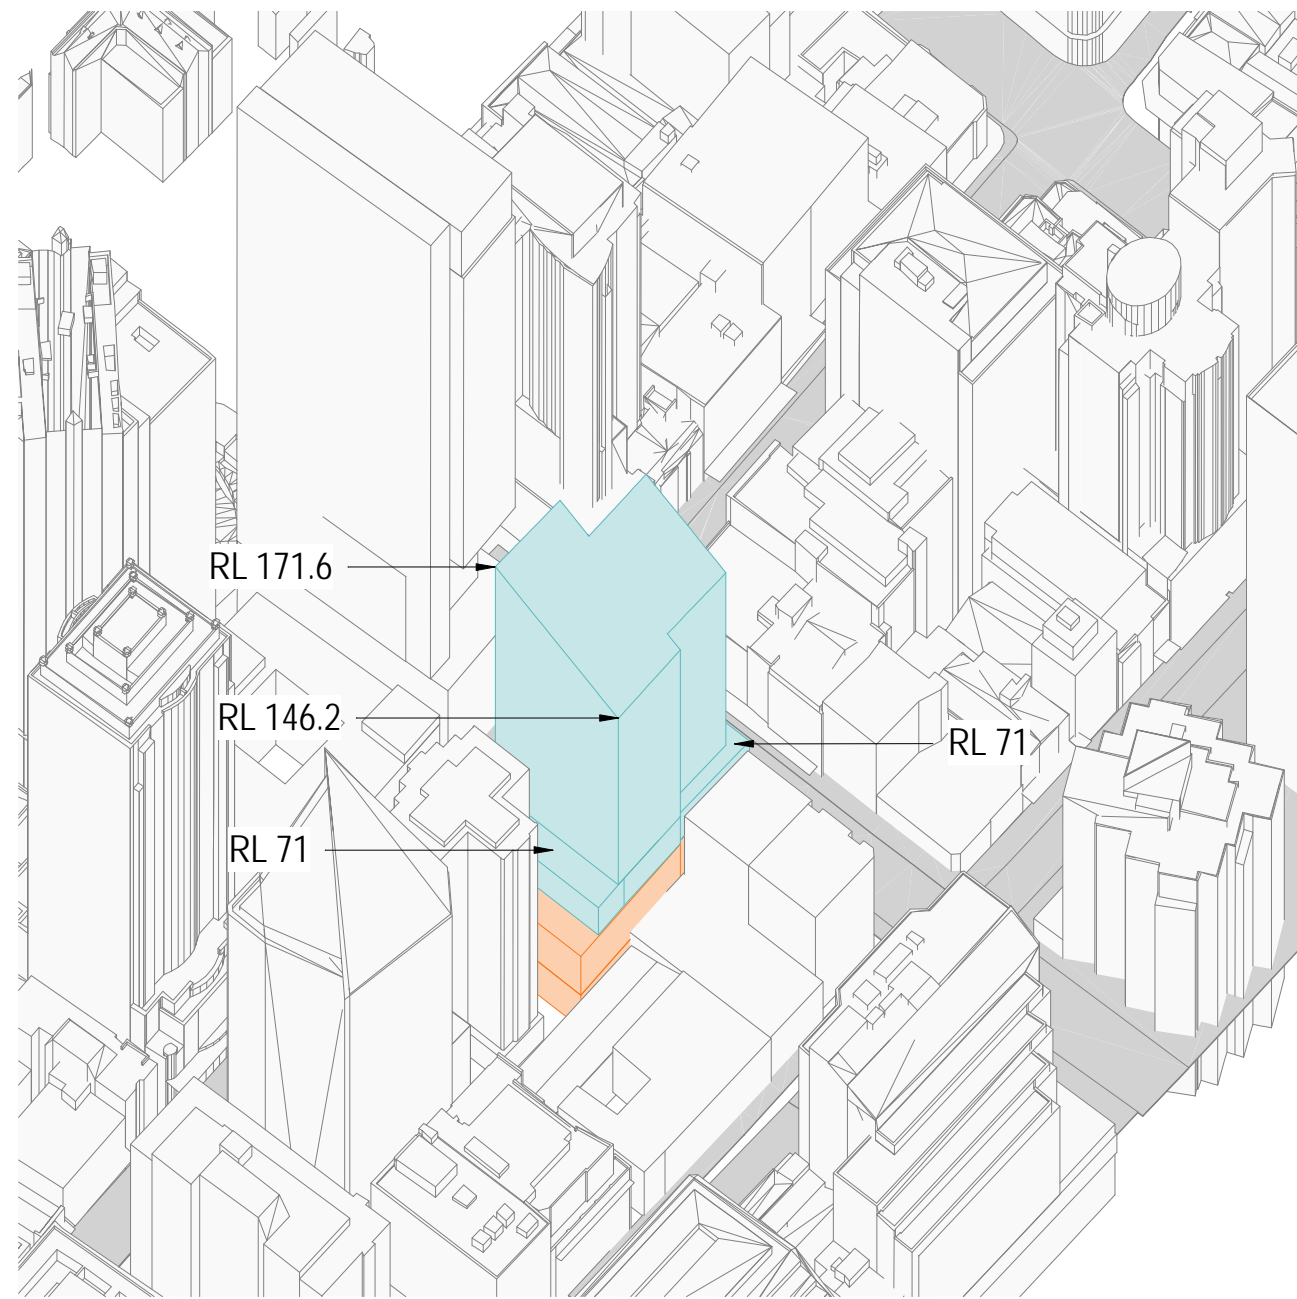


4 SOUTH EAST

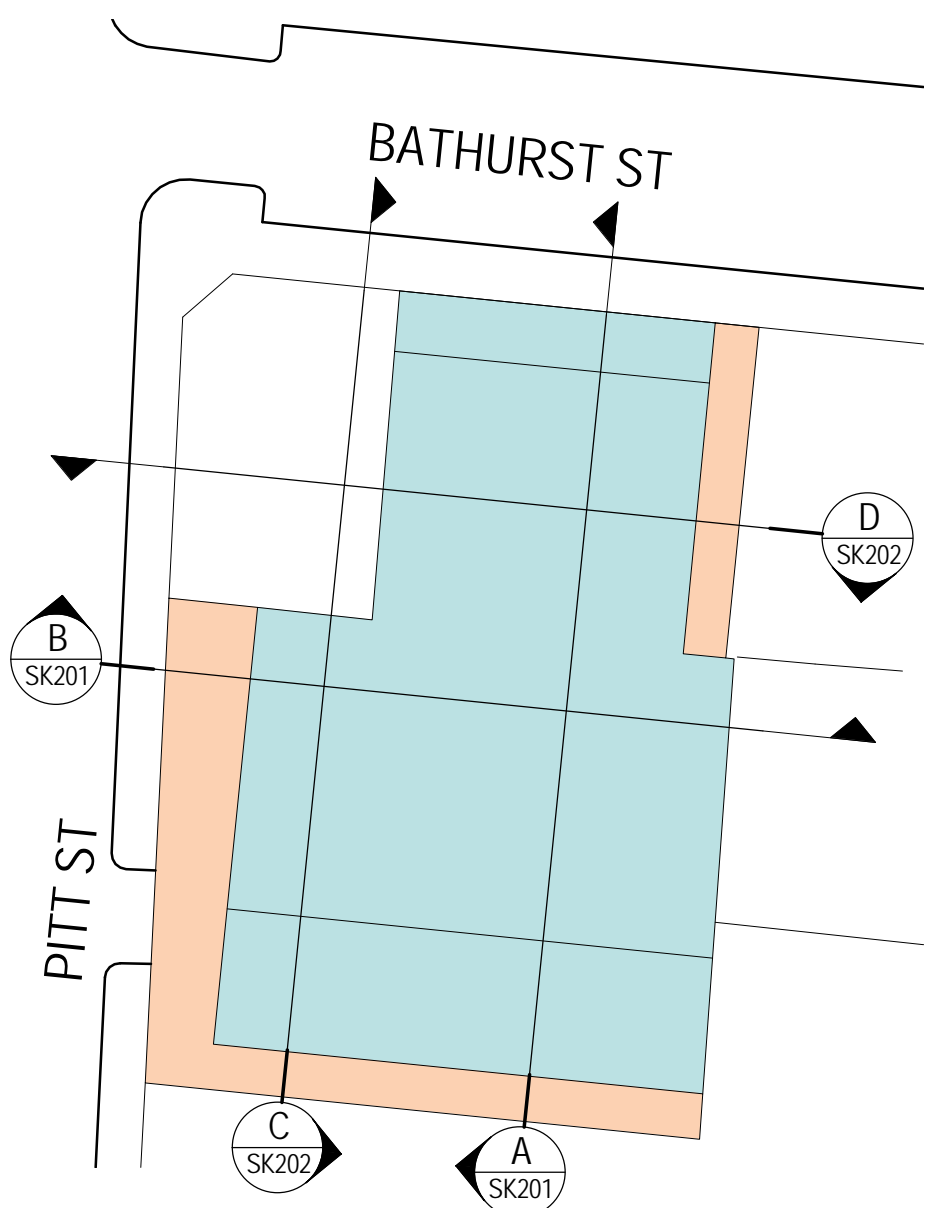

- PITT STREET SOUTH METRO STATION CSSI
- OSD CONCEPT SSDA INCLUDES OSD AREAS INSIDE THE CSSI 'SHELL' BELOW GROUND AND IN PODIUM LEVELS

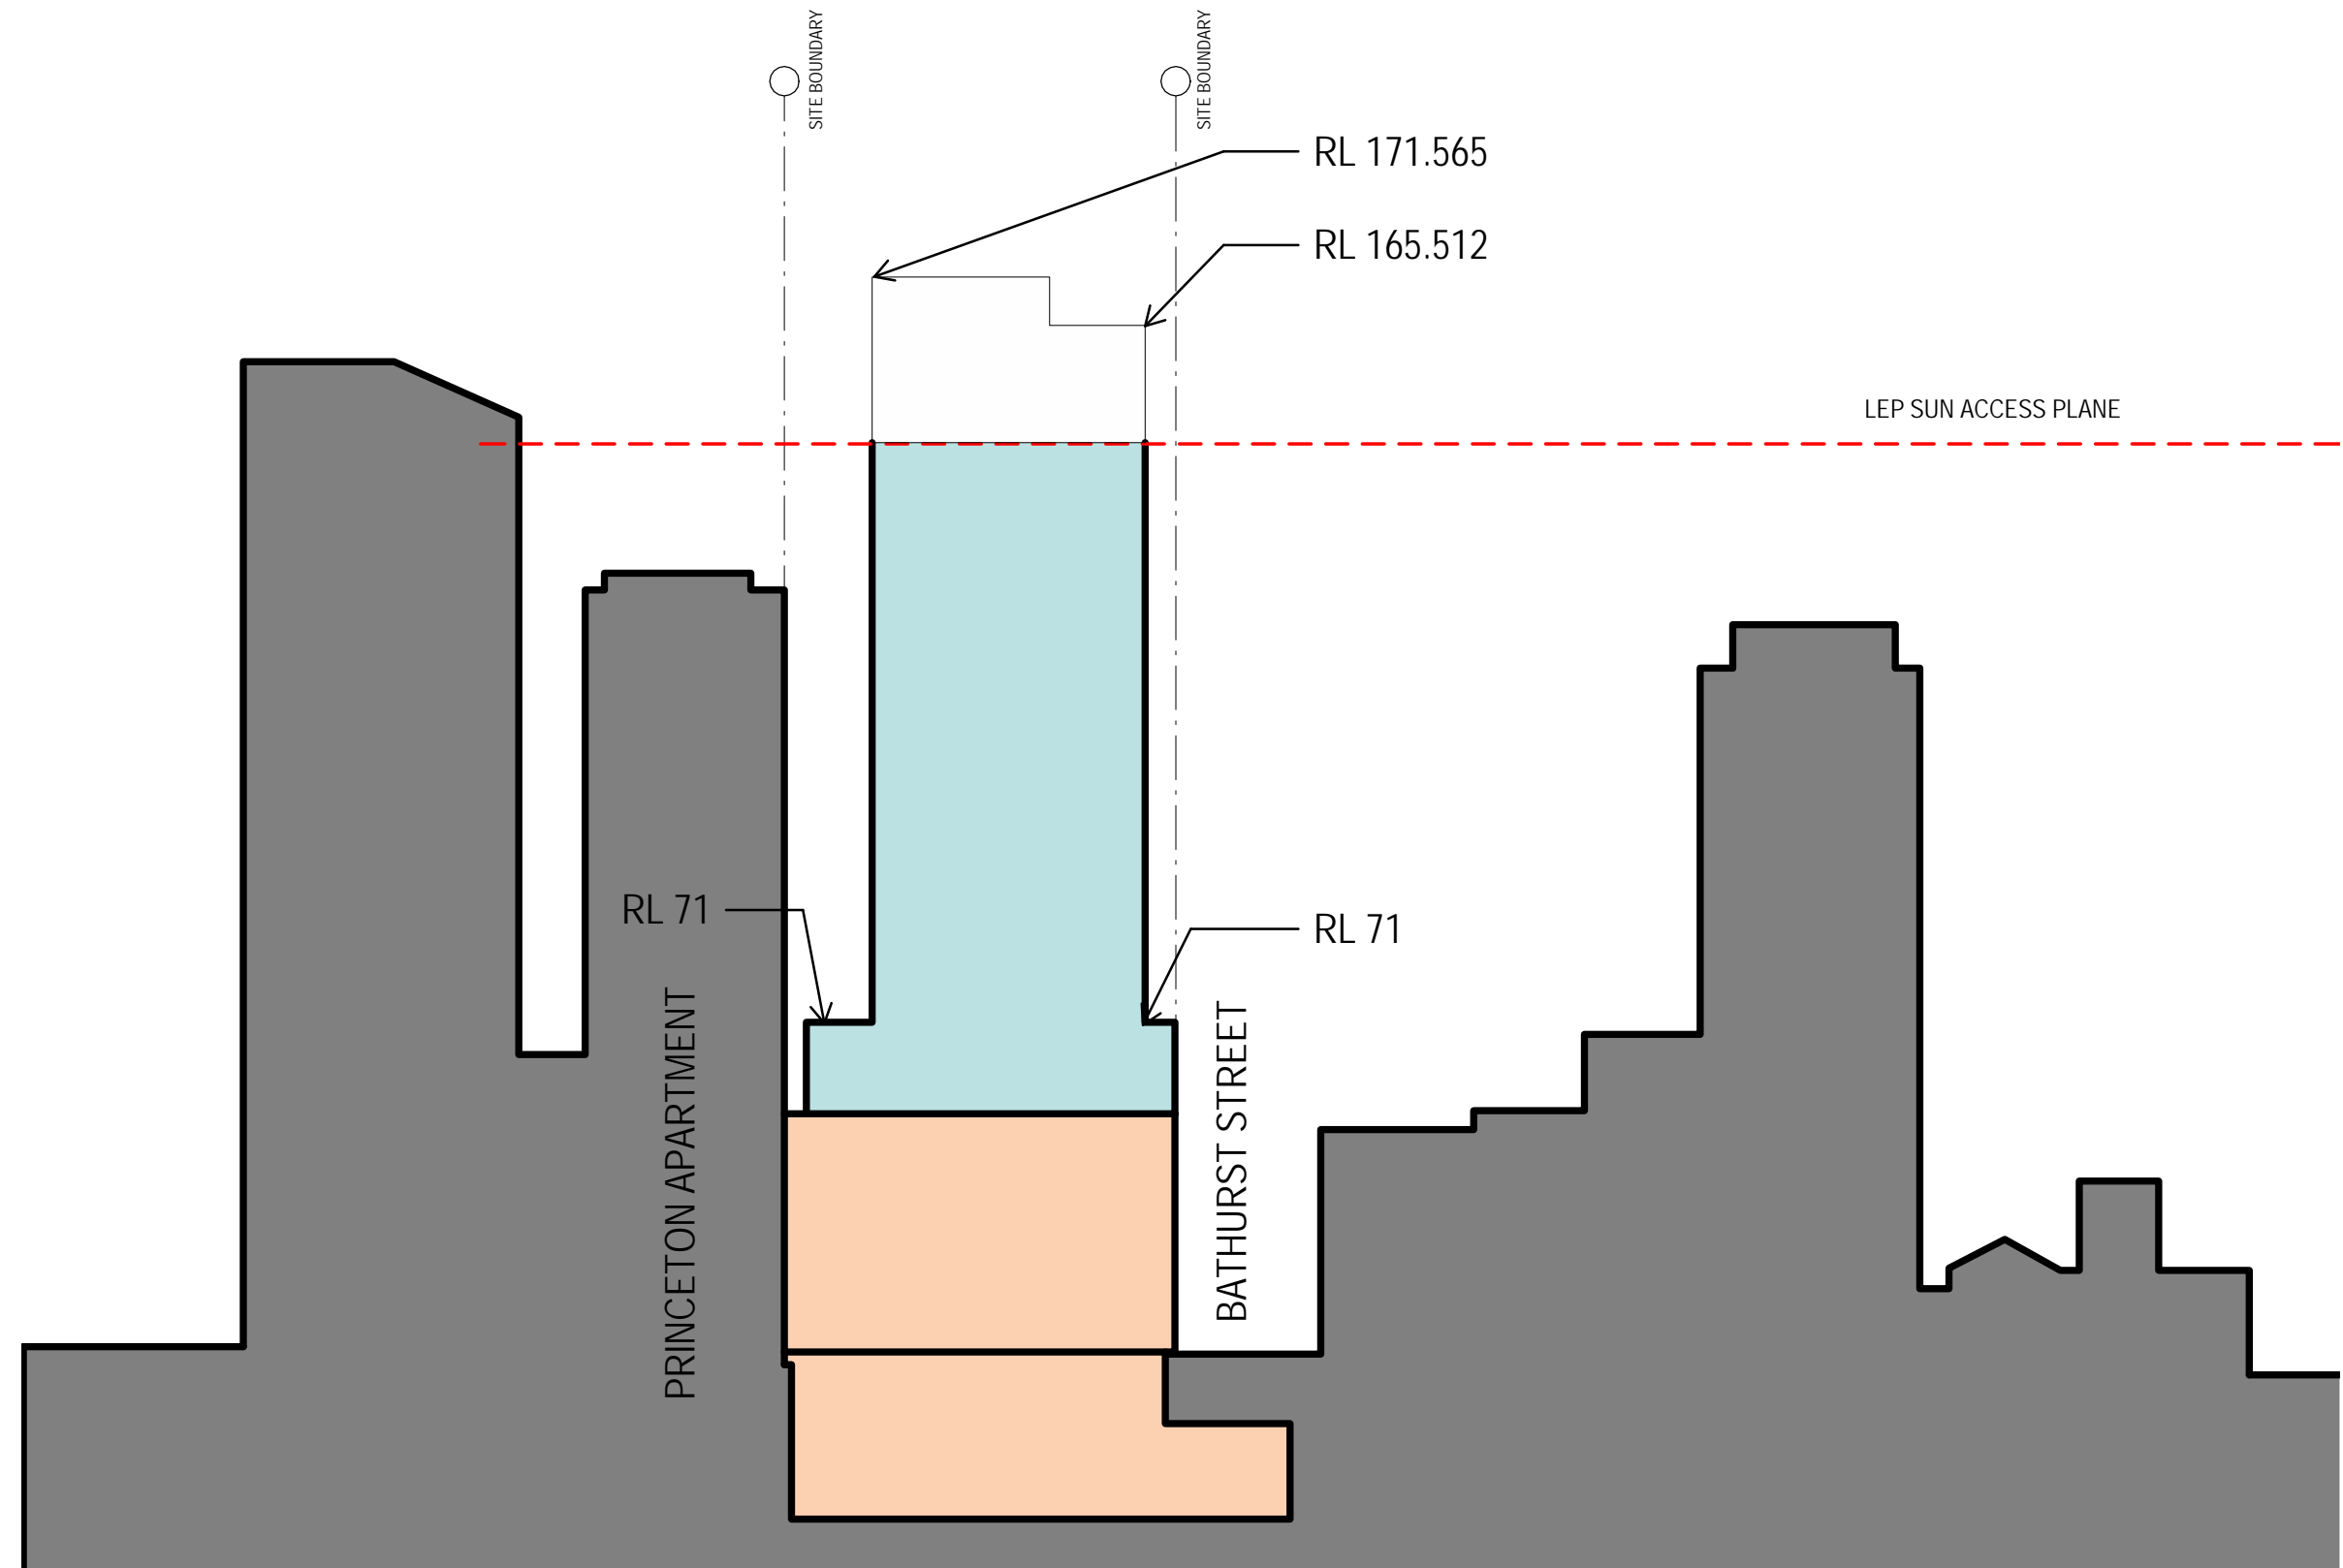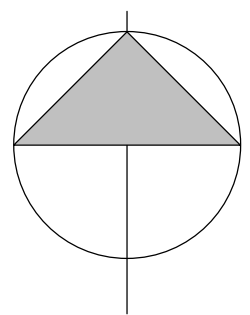


A SECTION A NORTH SOUTH
1:1000

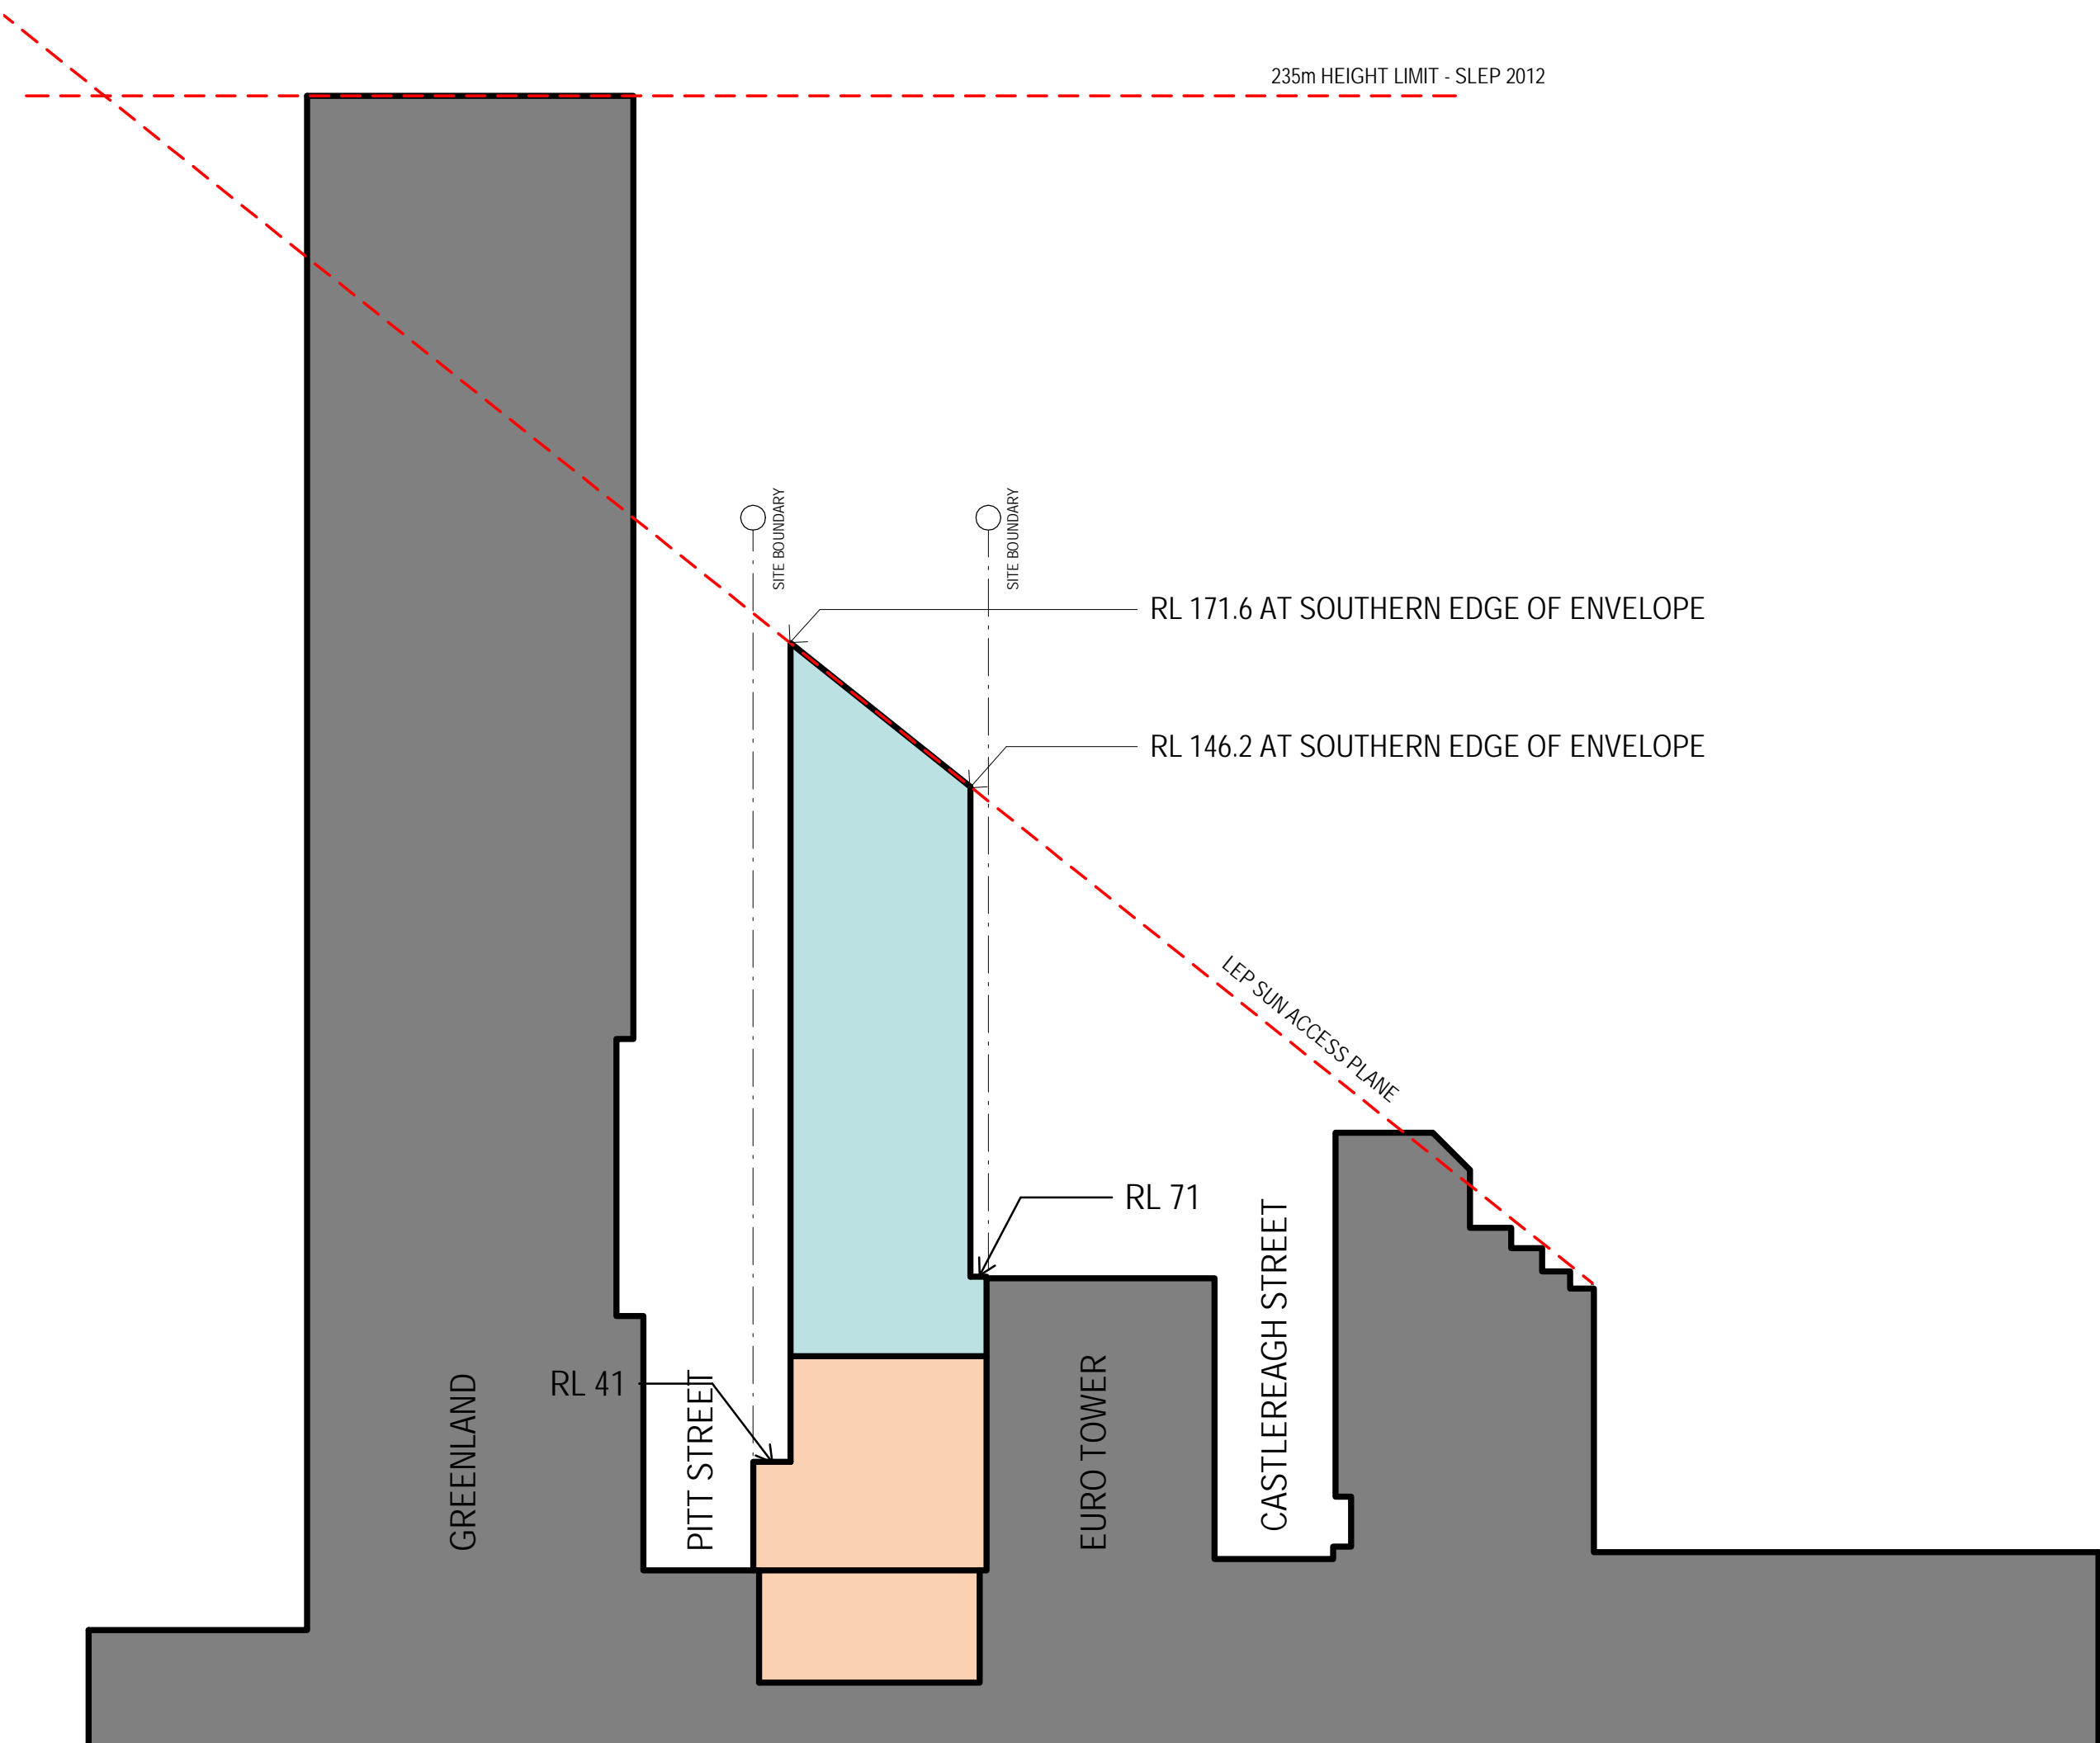

B SECTION B EAST WEST
1:1000

DRAFT

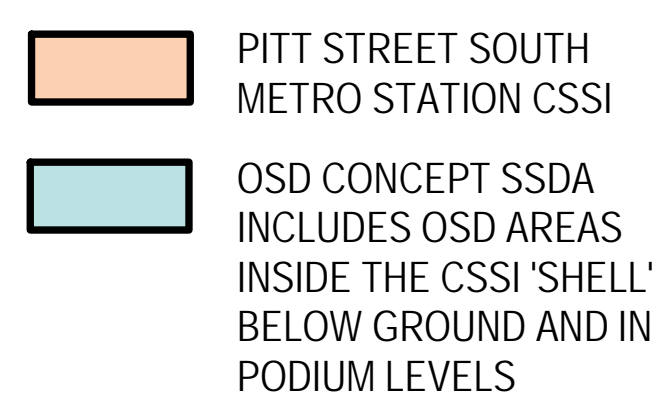

D SECTION D EAST WEST

