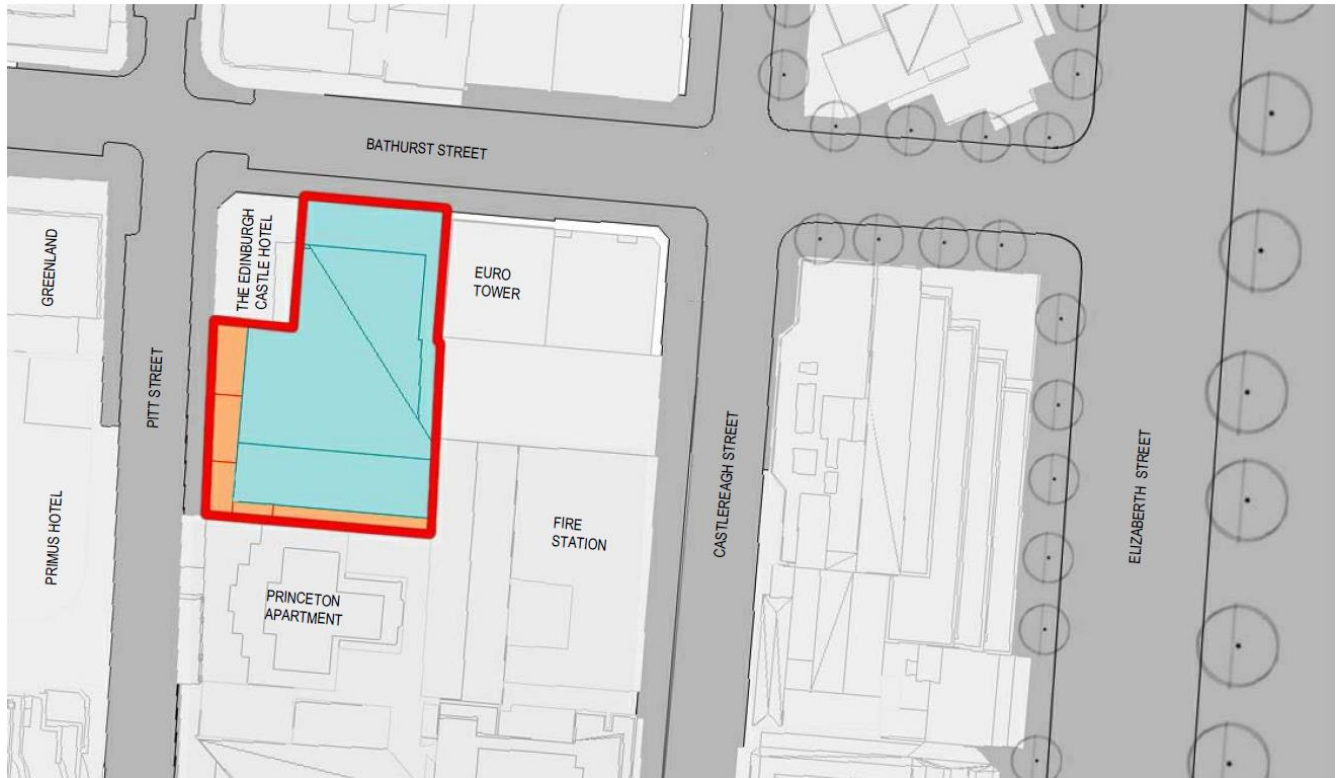


SITE PLAN

LEGEND

- SITE BOUNDARY
- ADJACENT RESIDENTIAL TOWERS



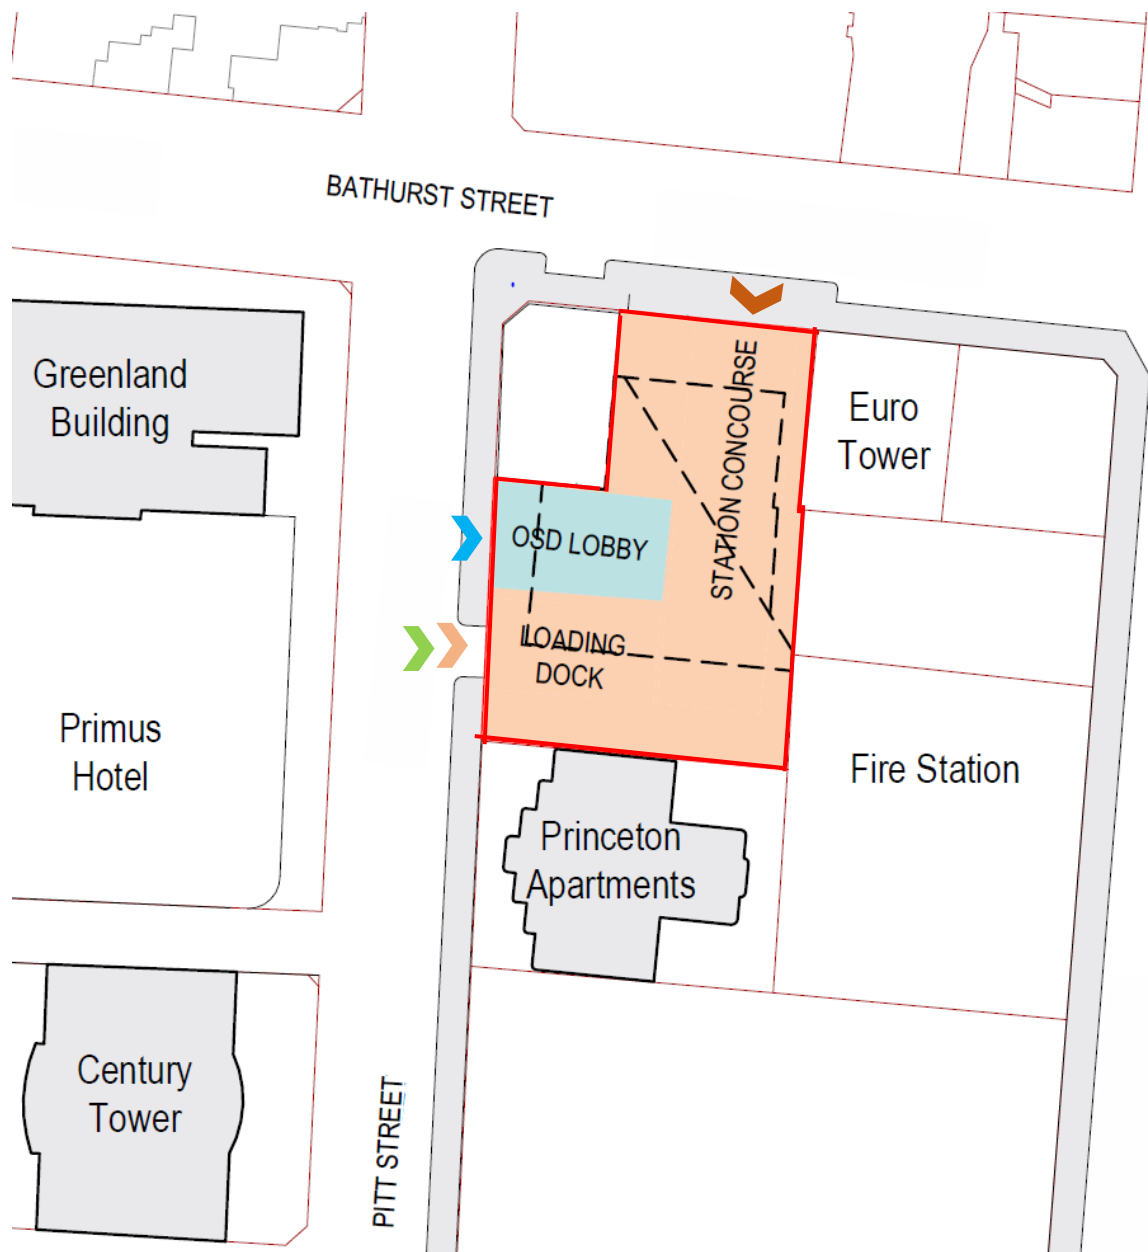
OVER STATION DEVELOPMENT LOCATION PLAN

LEGEND

- SITE BOUNDARY

- PITT STREET SOUTH
METRO STATION CSSI
INCLUDES STRUCTURE
AND BUILDING INFRASTRUCTURE,
AND SPACE FOR
LIFT CORES, ACCESS, PARKING
AND BUILDING SERVICES FOR
THE FUTURE OSD

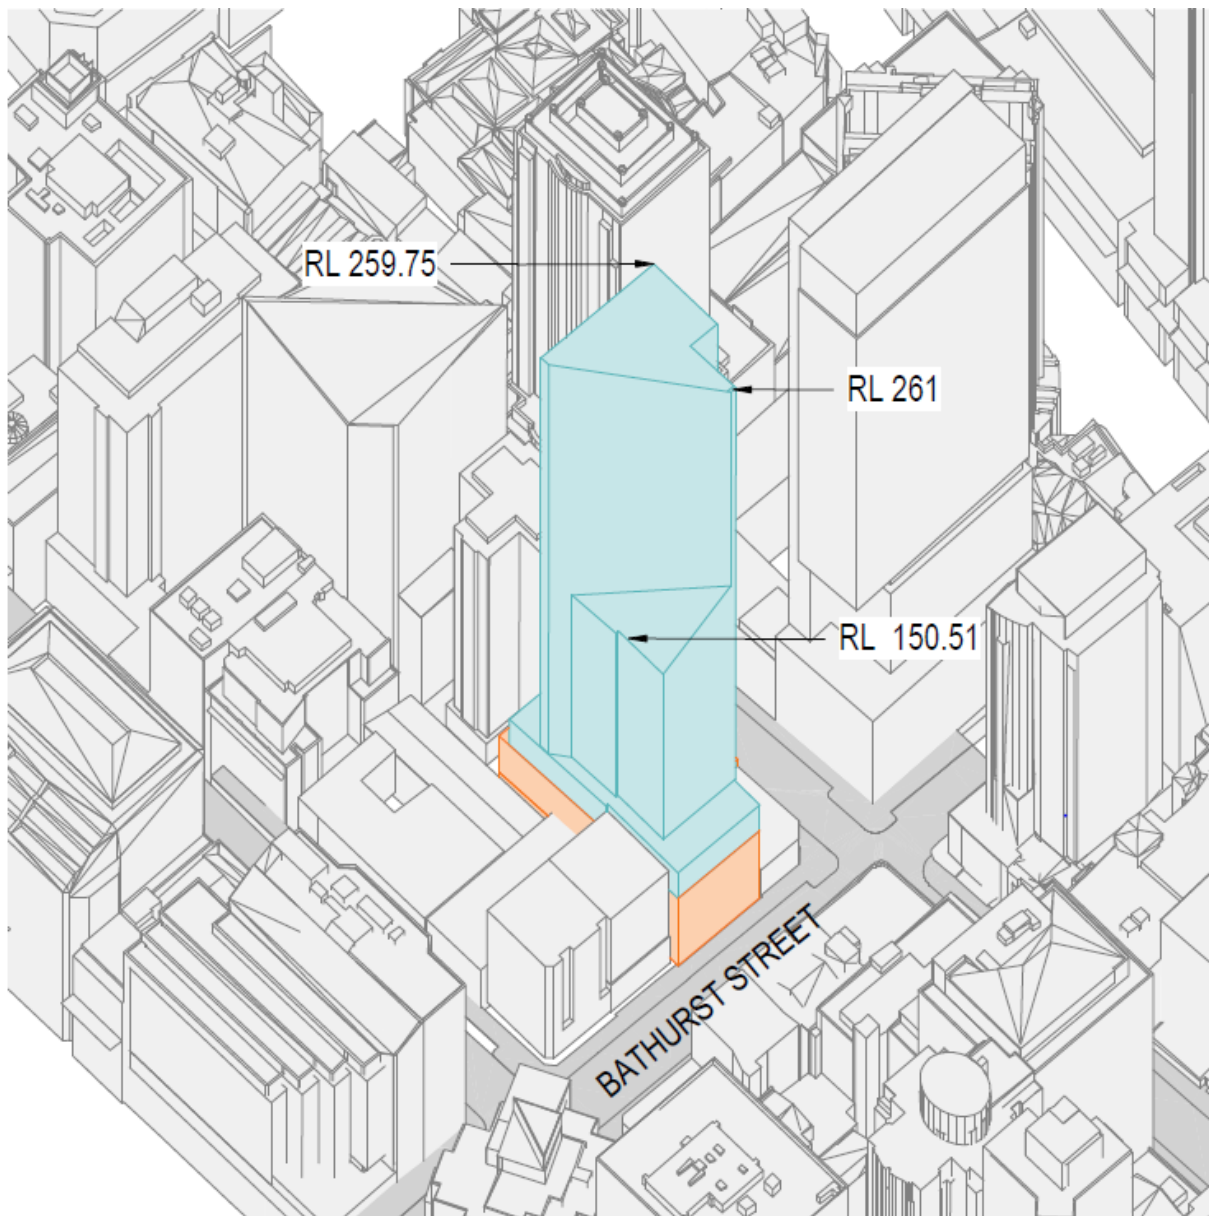
- OSD CONCEPT SSDA
INCLUDES OSD AREAS
INSIDE THE CSSI 'SHELL'
BELOW GROUND AND IN
PODIUM LEVELS



GROUND FLOOR DIAGRAM




LEGEND

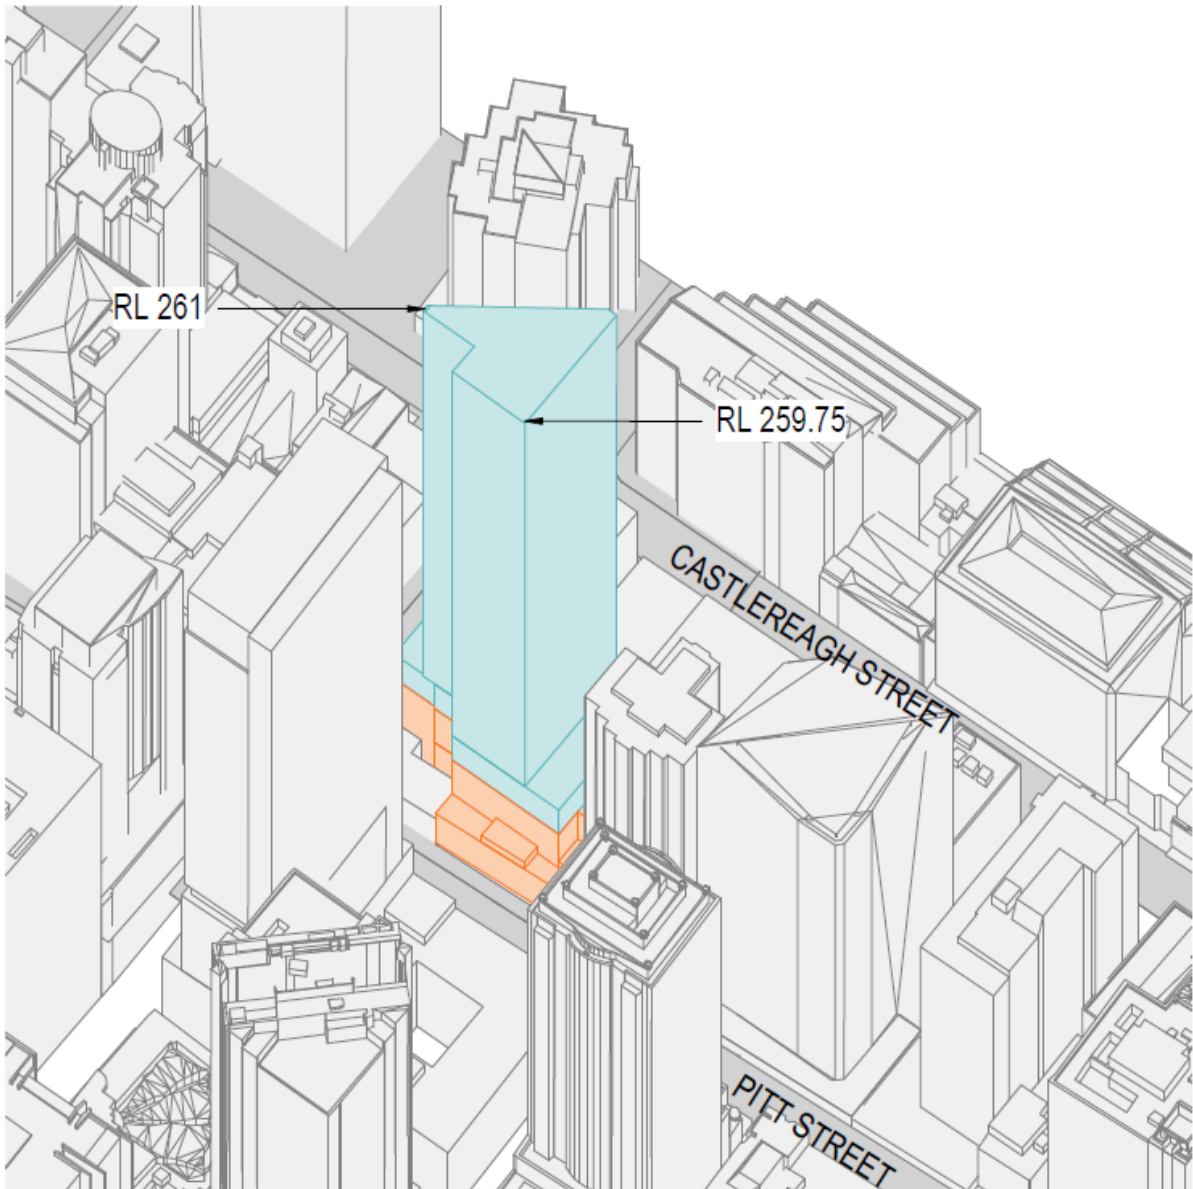
- SITE BOUNDARY
- PITT STREET SOUTH METRO STATION CSSI INCLUDES STRUCTURE AND BUILDING INFRASTRUCTURE, AND SPACE FOR LIFT CORES, ACCESS, PARKING AND BUILDING SERVICES FOR THE FUTURE OSD
- OSD CONCEPT SSDA INCLUDES OSD AREAS INSIDE THE CSSI 'SHELL' BELOW GROUND AND IN PODIUM LEVELS
- ENTRY TO METRO STATION
- SHARED LOADING DOCK ENTRY
- OSD ENTRY
- CAR PARKING ENTRY
- APPROXIMATE LOCATION OF TOWER ENVELOPE ABOVE



NORTH-EAST AERIAL VIEW




LEGEND

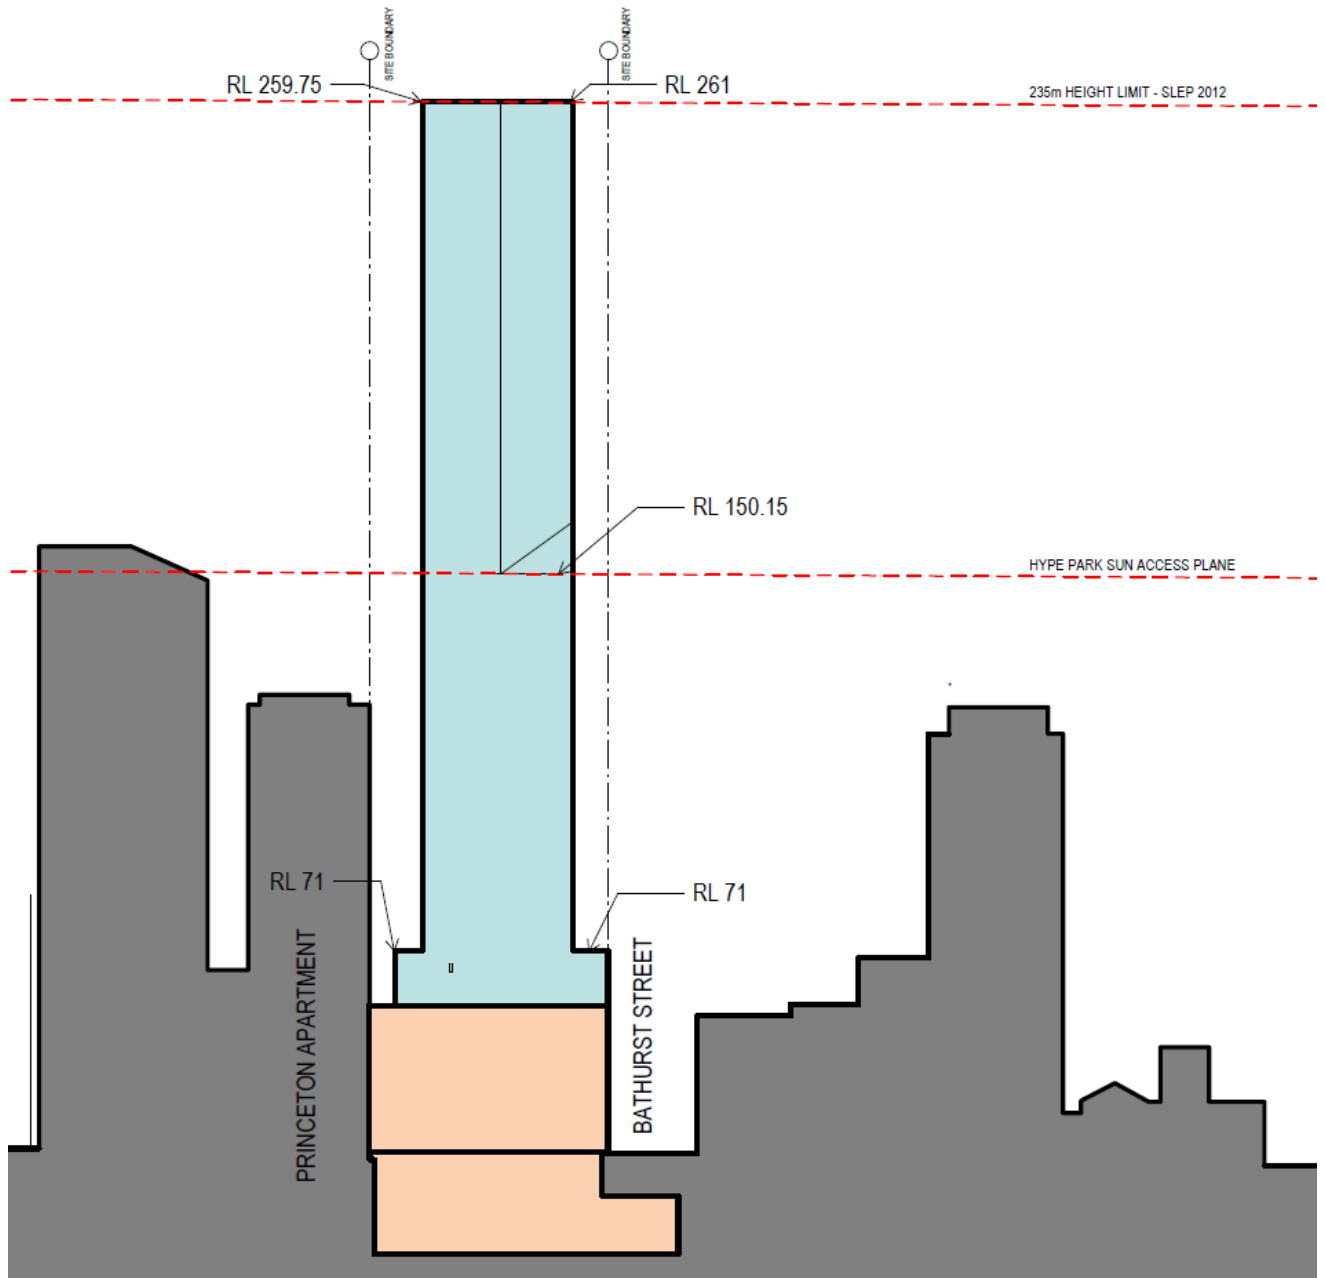
-  SITE BOUNDARY
-  PITT STREET SOUTH METRO STATION CSSI INCLUDES STRUCTURE AND BUILDING INFRASTRUCTURE, AND SPACE FOR LIFT CORES, ACCESS, PARKING AND BUILDING SERVICES FOR THE FUTURE OSD
-  OSD CONCEPT SSDA INCLUDES OSD AREAS INSIDE THE CSSI 'SHELL' BELOW GROUND AND IN PODIUM LEVELS



SOUTH-WEST AERIAL VIEW




LEGEND

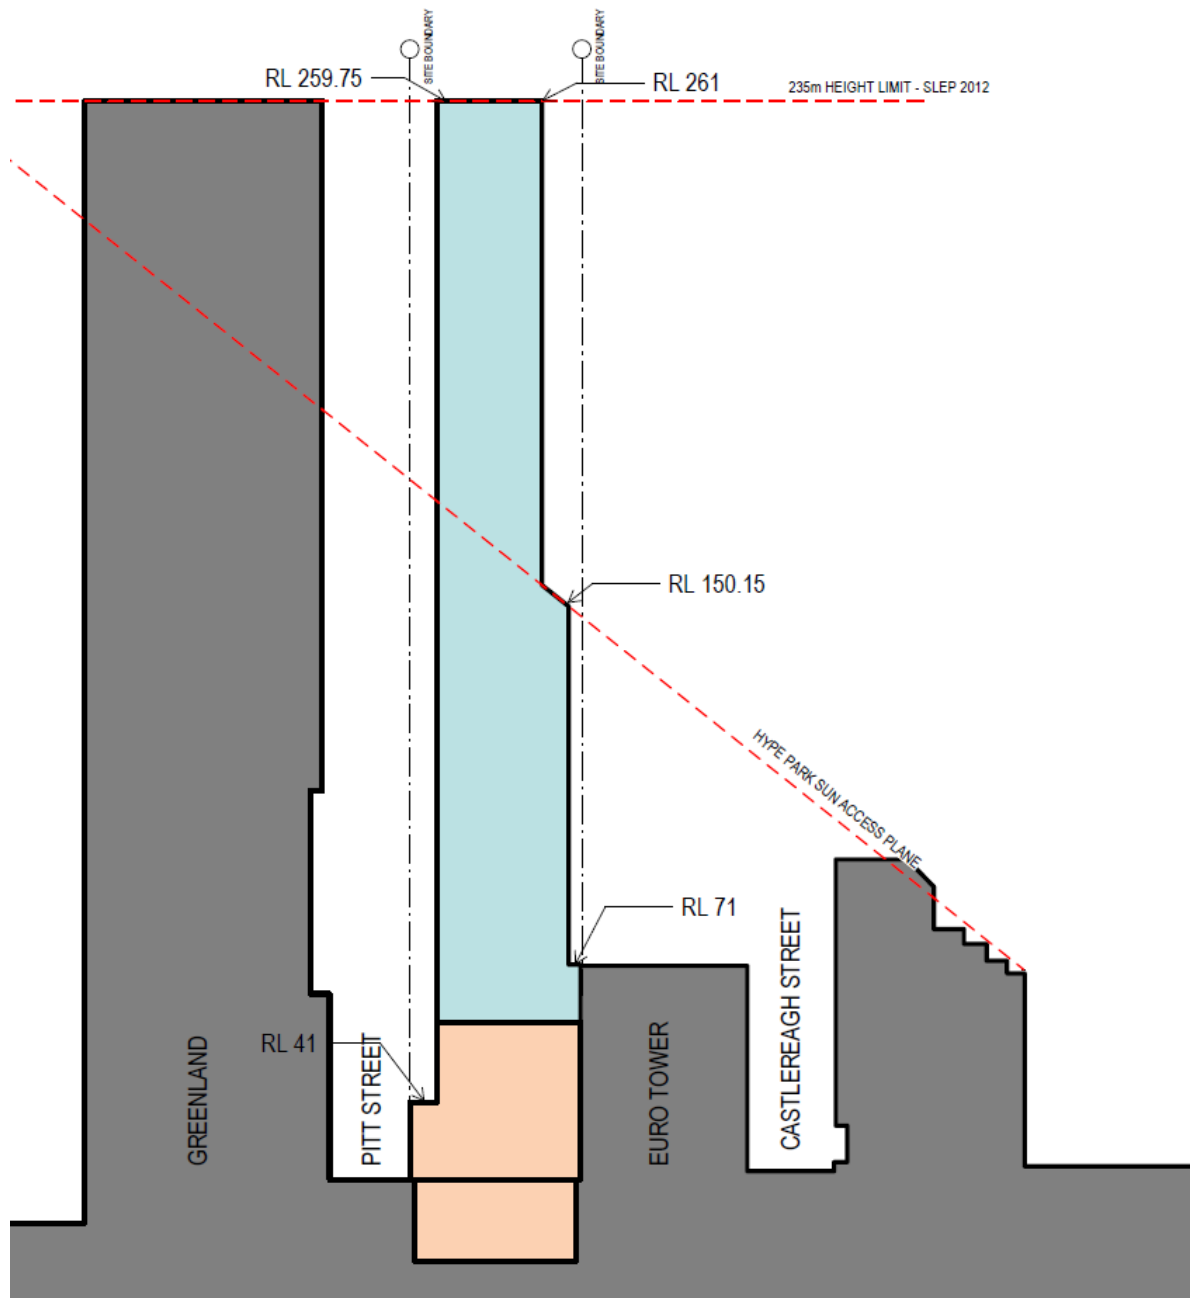
-  SITE BOUNDARY
-  PITT STREET SOUTH METRO STATION CSSI INCLUDES STRUCTURE AND BUILDING INFRASTRUCTURE, AND SPACE FOR LIFT CORES, ACCESS, PARKING AND BUILDING SERVICES FOR THE FUTURE OSD
-  OSD CONCEPT SSDA INCLUDES OSD AREAS INSIDE THE CSSI 'SHELL' BELOW GROUND AND IN PODIUM LEVELS



NORTH SOUTH SECTION




LEGEND

-  SITE BOUNDARY
-  PITT STREET SOUTH METRO STATION CSSI INCLUDES STRUCTURE AND BUILDING INFRASTRUCTURE, AND SPACE FOR LIFT CORES, ACCESS, PARKING AND BUILDING SERVICES FOR THE FUTURE OSD
-  OSD CONCEPT SSDA INCLUDES OSD AREAS INSIDE THE CSSI 'SHELL' BELOW GROUND AND IN PODIUM LEVELS



EAST WEST SECTION

LEGEND

-  SITE BOUNDARY
-  PITT STREET SOUTH METRO STATION CSSI INCLUDES STRUCTURE AND BUILDING INFRASTRUCTURE, AND SPACE FOR LIFT CORES, ACCESS, PARKING AND BUILDING SERVICES FOR THE FUTURE OSD
-  OSD CONCEPT SSDA INCLUDES OSD AREAS INSIDE THE CSSI 'SHELL' BELOW GROUND AND IN PODIUM LEVELS