



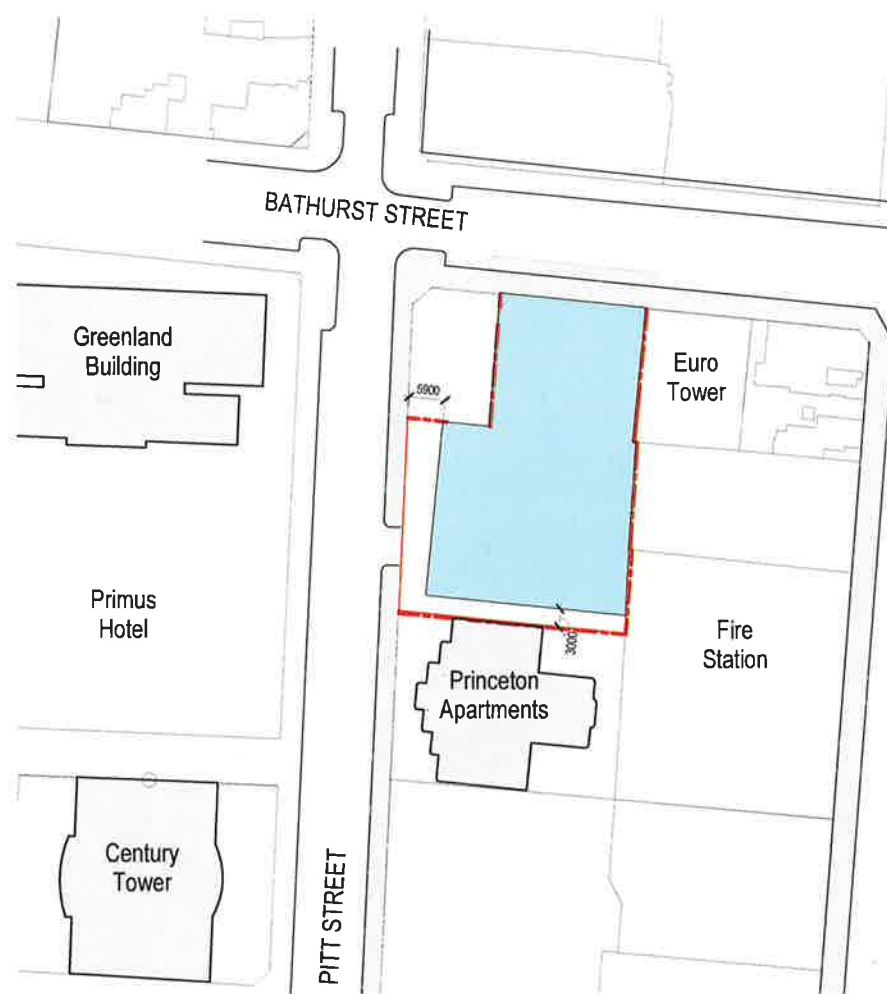






1 PROPOSED SETBACK RL 58.75 -71.0
1:600

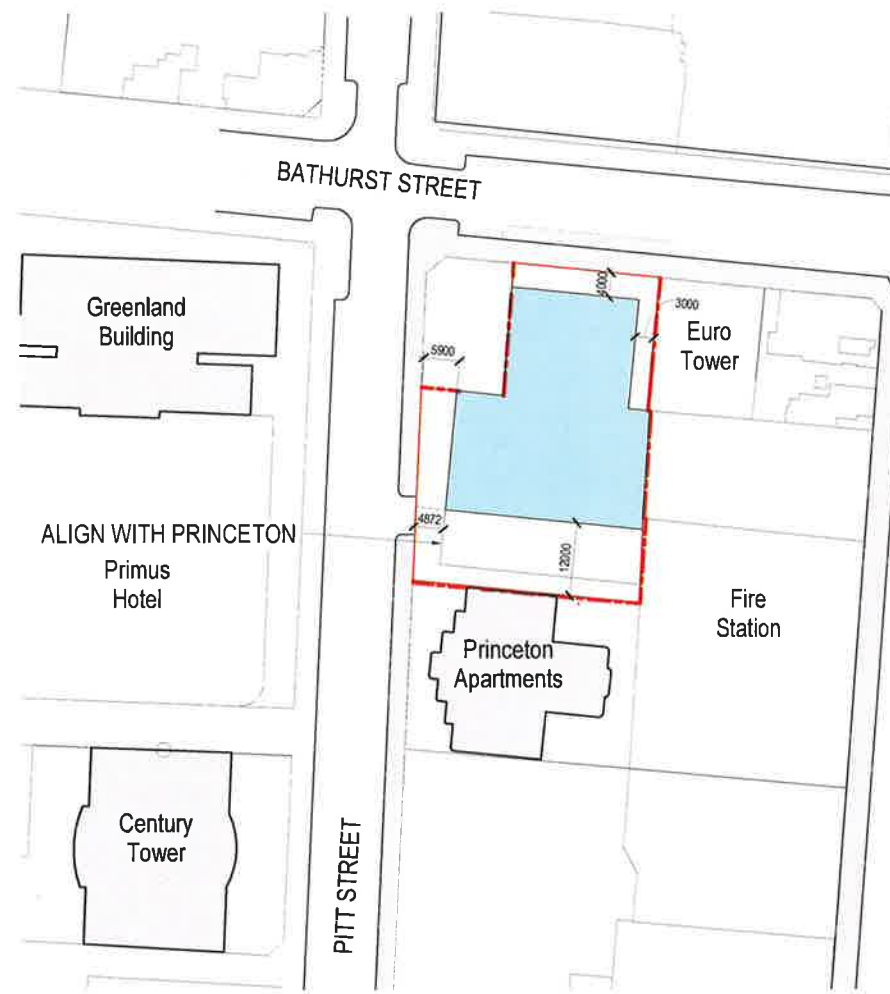

2 PROPOSED SETBACK RL 71.0 UPWARDS
1:600

	Planning & Environment
	<i>Issued under the Environmental Planning and Assessment Act 1979</i>
	Approved Application No. <u>SSO 8876</u>
	granted on the <u>25 June 2019</u>
	Signed <u>[Signature]</u>
Sheet No. <u>1</u> of <u>4</u>	

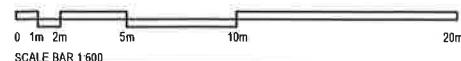

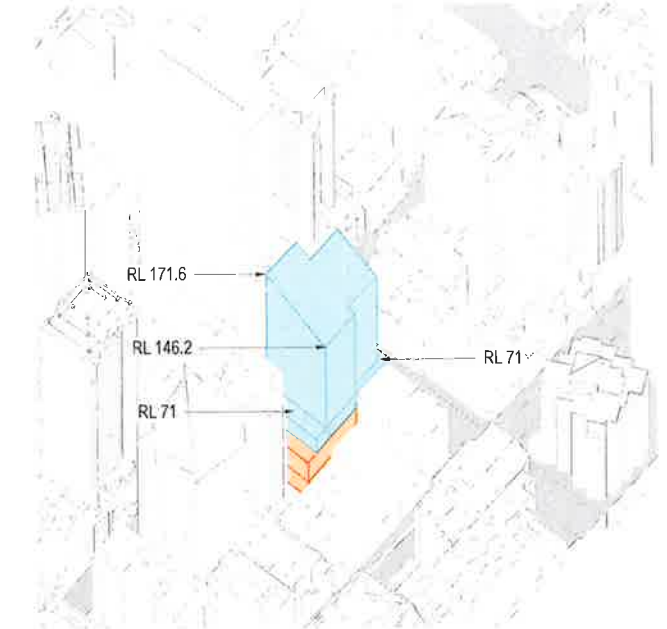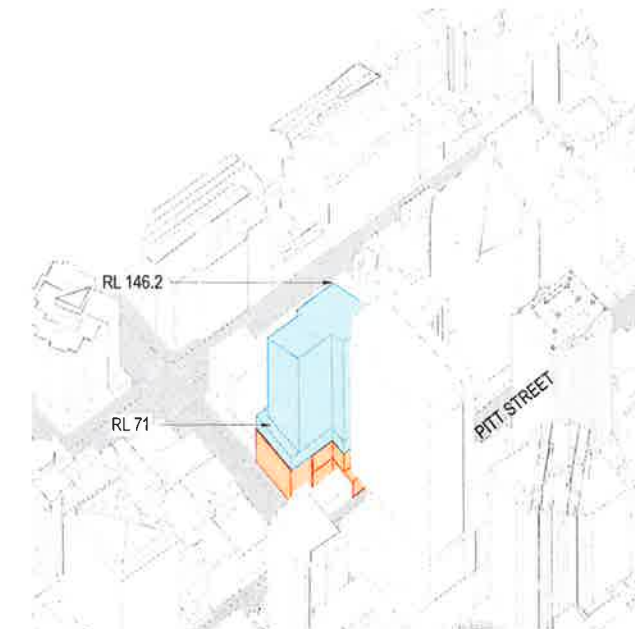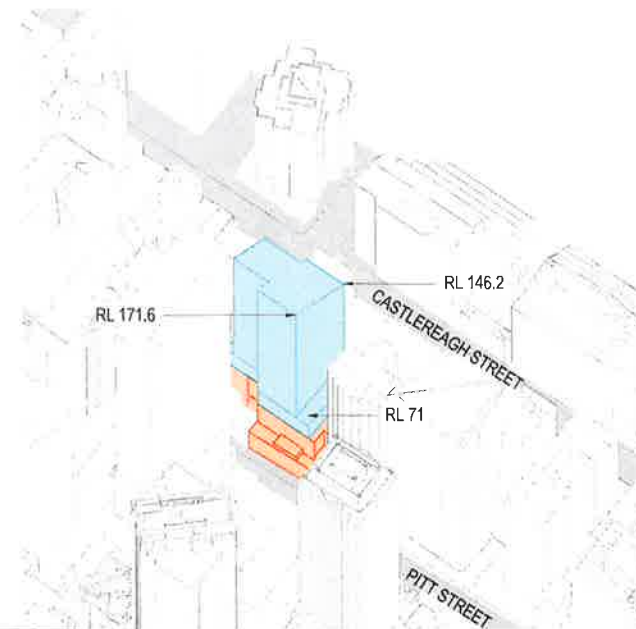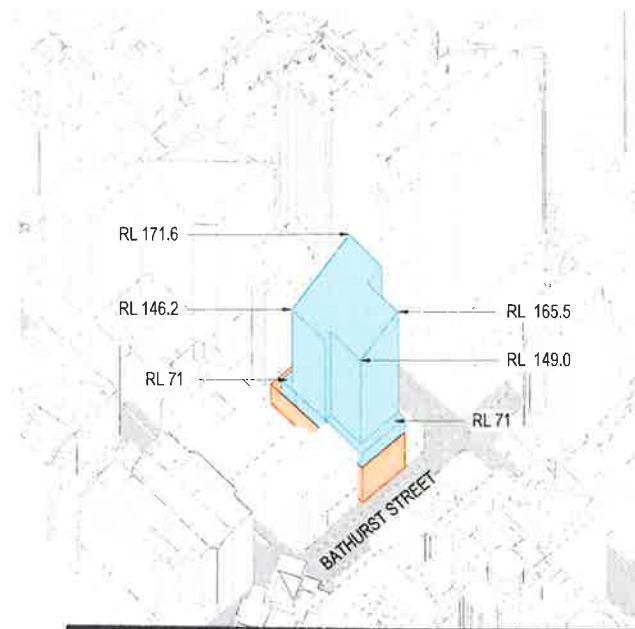

1 NORTH EAST

2 SOUTH WEST

3 NORTH WEST

4 SOUTH EAST

NSW GOVERNMENT

Planning & Environment


Issued under the Environmental Planning and Assessment Act 1979

Approved Application No. SSO 8876



granted on the 25 June 2019

Signed AA


Sheet No. 2 of 4

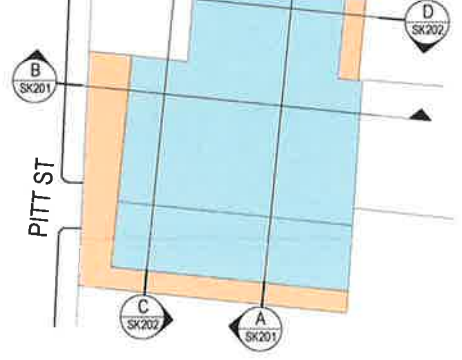

- PITT STREET SOUTH METRO STATION CSSI
- OSD CONCEPT SSDA INCLUDES OSD AREAS INSIDE THE CSSI 'SHELL' BELOW GROUND AND IN PODIUM LEVELS

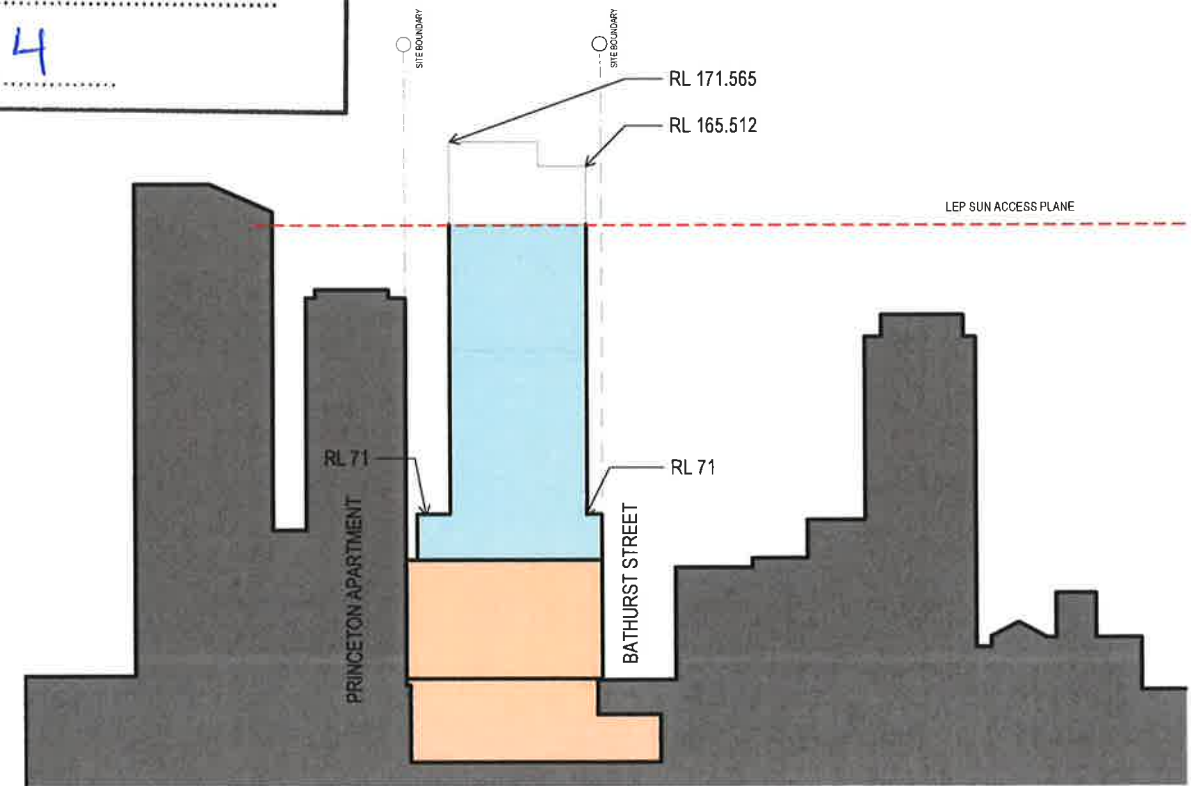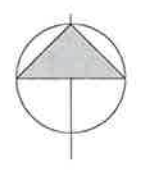

A SECTION A NORTH SOUTH
1:1000

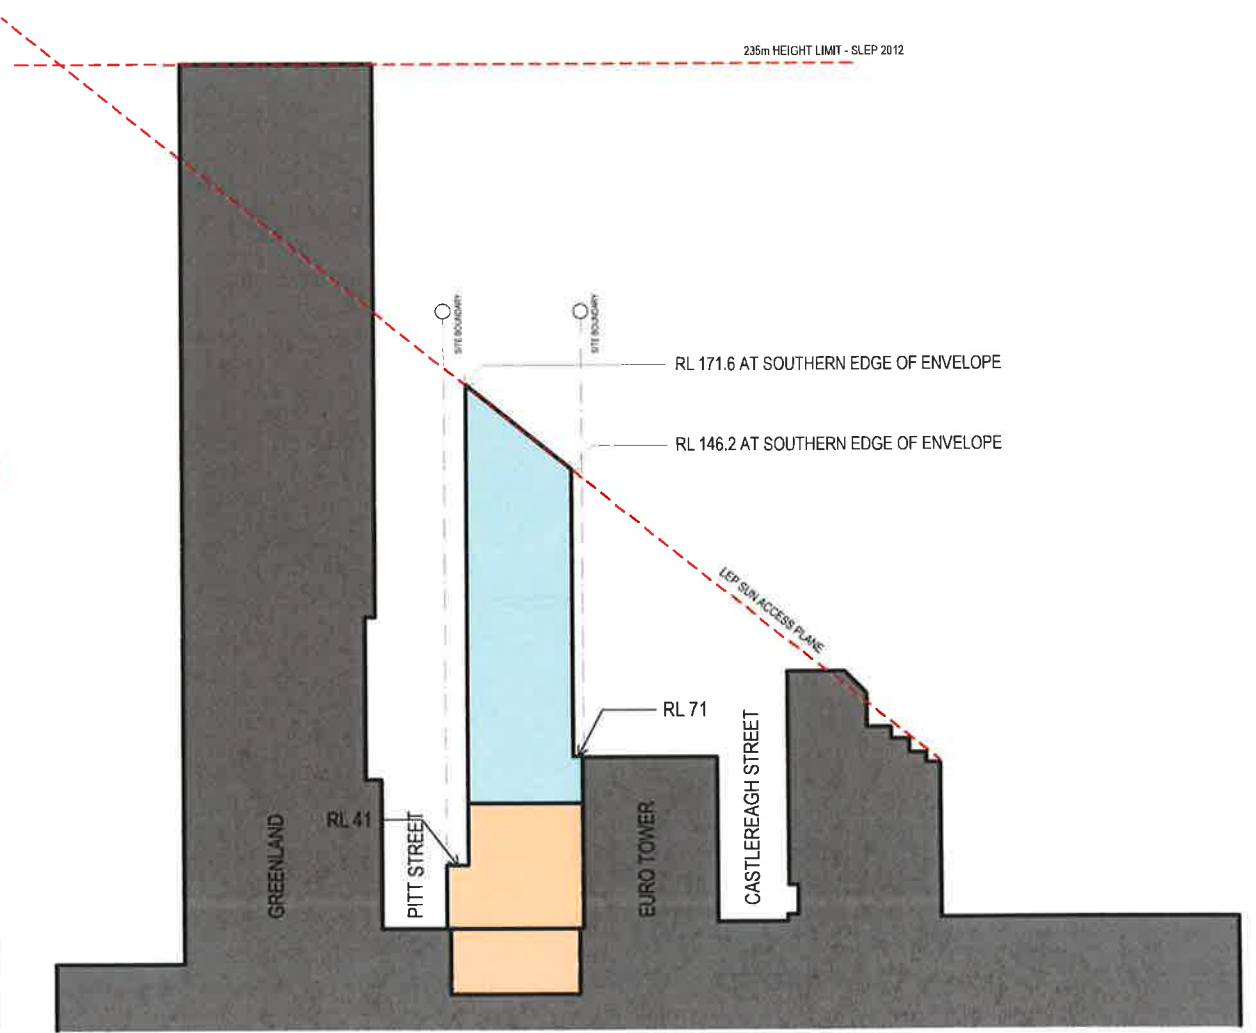

B SECTION B EAST WEST
1:1000

DRAFT



Planning &
Environment


Issued under the Environmental Planning and Assessment Act 1979

Approved Application No. SSO 8876


granted on the 25 June 2019

Signed [Signature]


Sheet No. 3 of 4

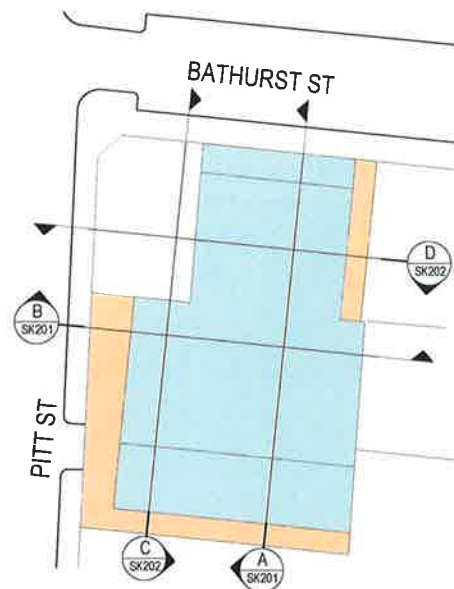


-  PITT STREET SOUTH METRO STATION CSSI
-  OSD CONCEPT SSDA INCLUDES OSD AREAS INSIDE THE CSSI 'SHELL' BELOW GROUND AND IN PODIUM LEVELS

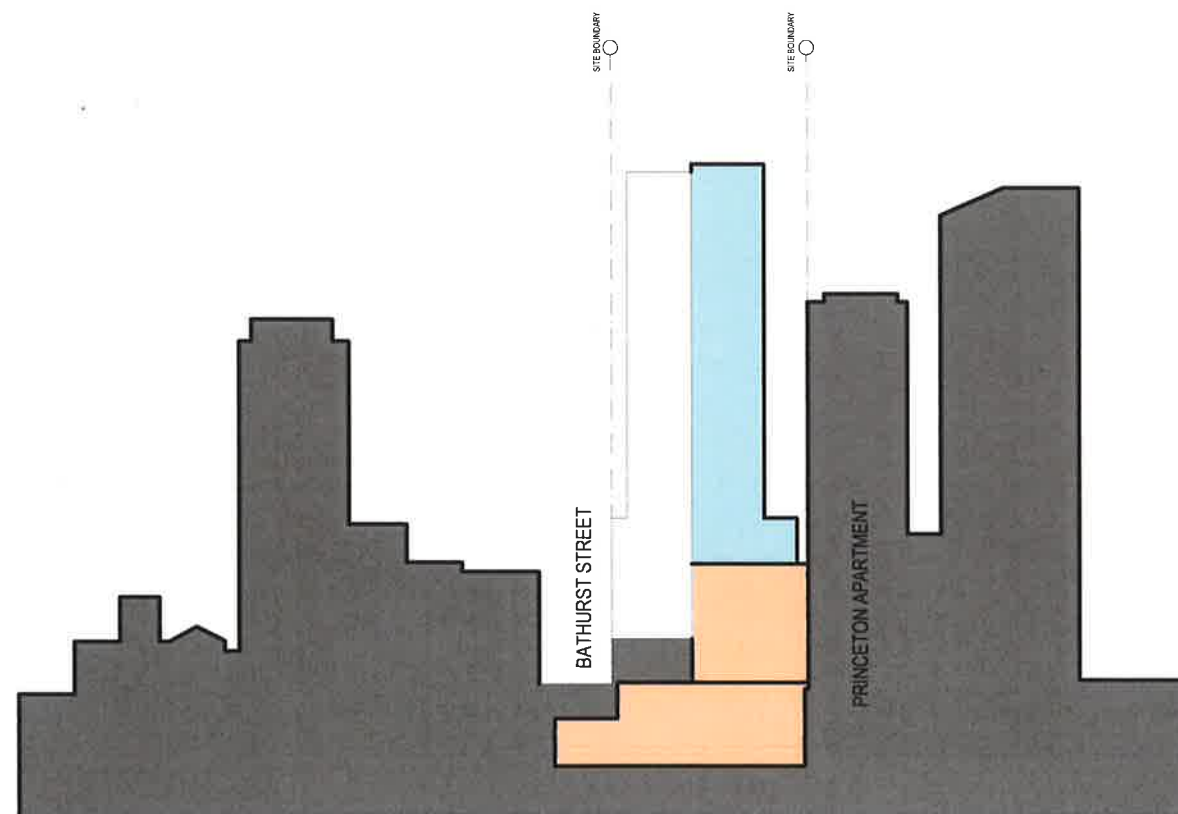


C SECTION C NORTH SOUTH
1:1000

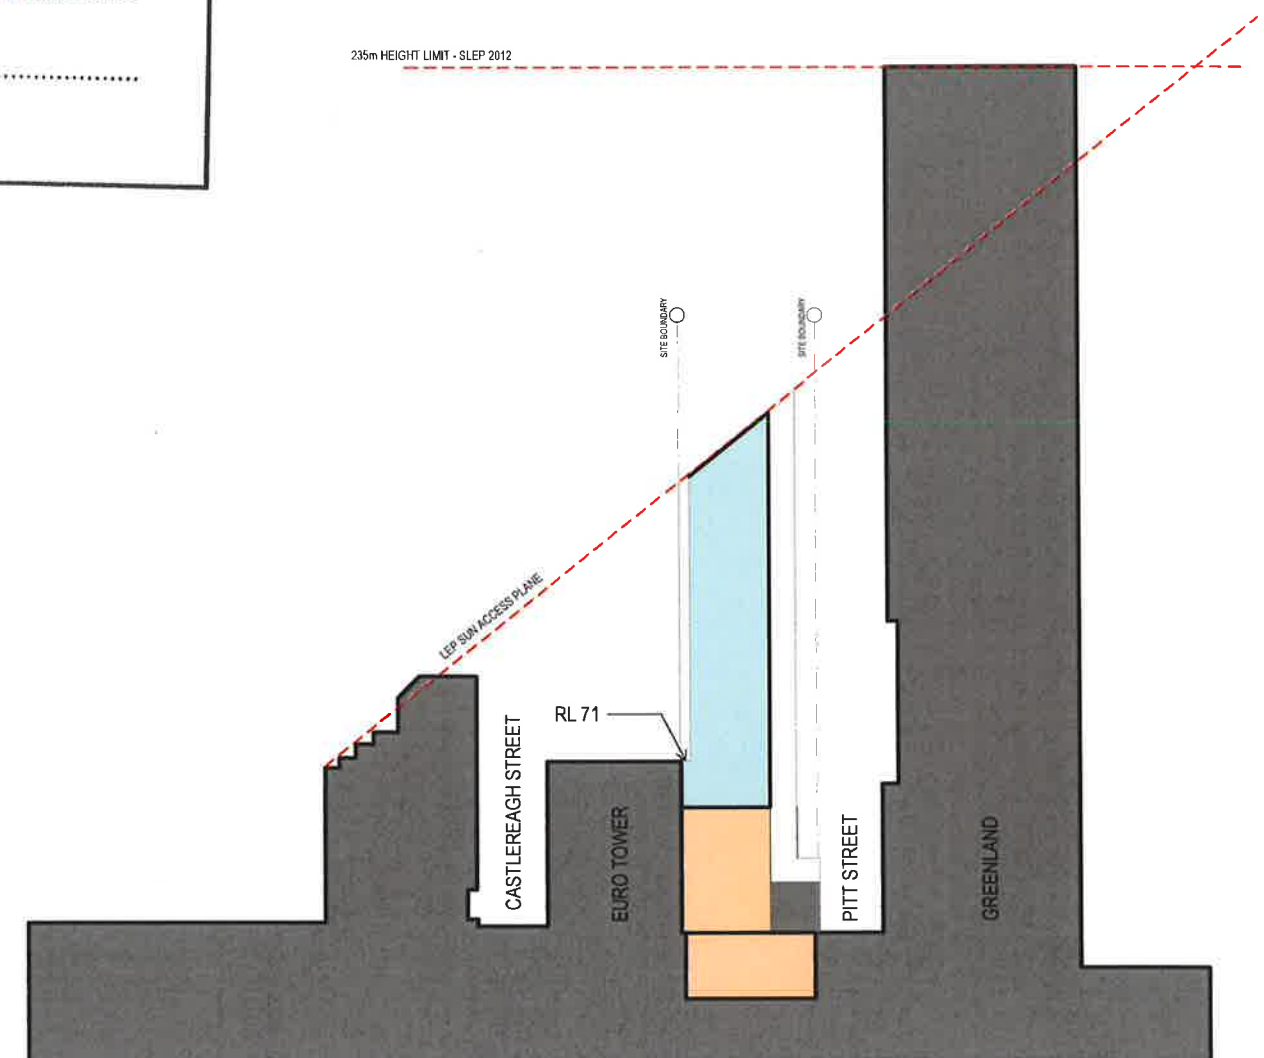

D SECTION D EAST WEST
1:1000

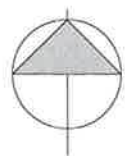

DRAFT

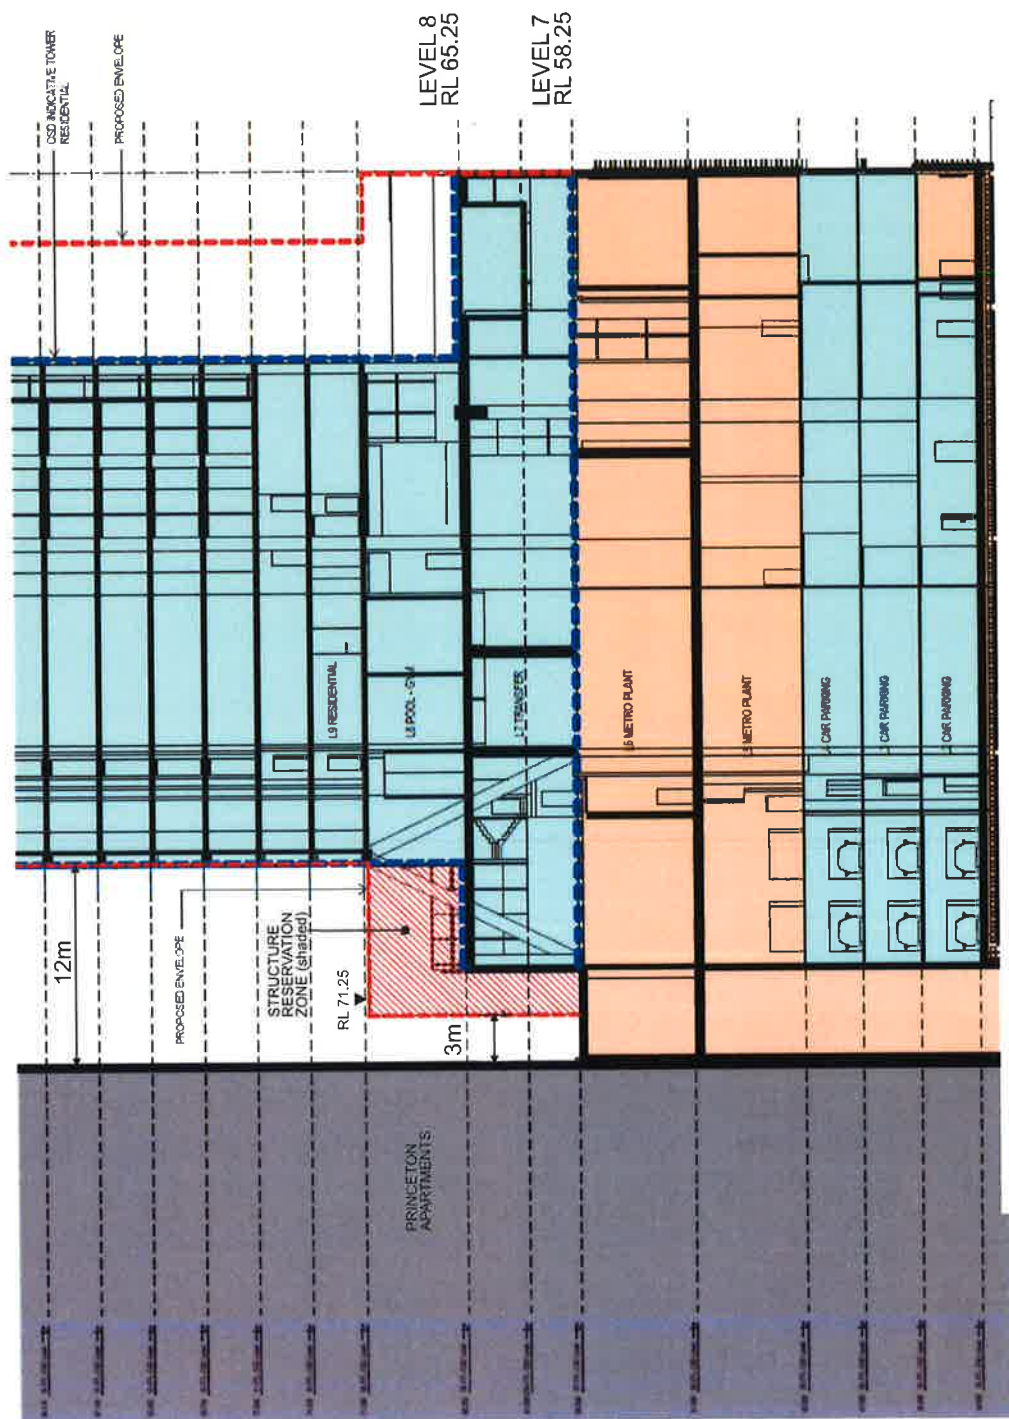


Planning & Environment
 Issued under the Environmental Planning and Assessment Act 1979
 Approved Application No. SSD 8876
 granted on the 25 June 2019
 Signed [Signature]
 Sheet No. 4 of 4

