




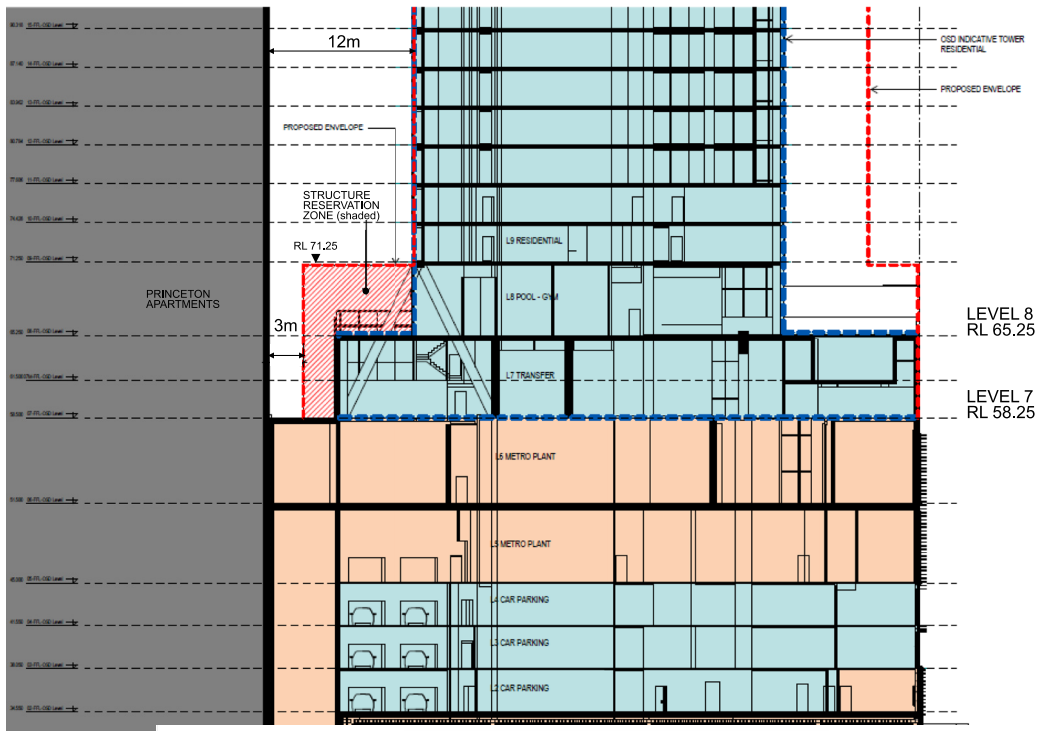

SECTION

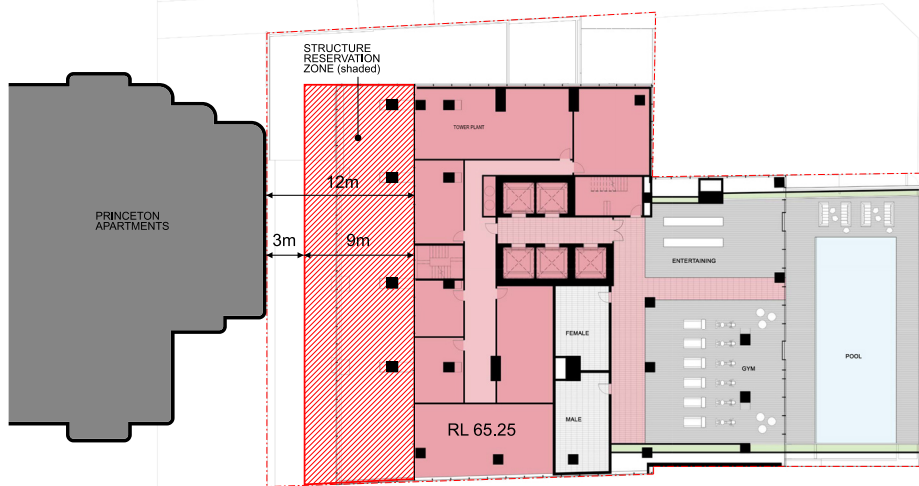

LEVEL 8

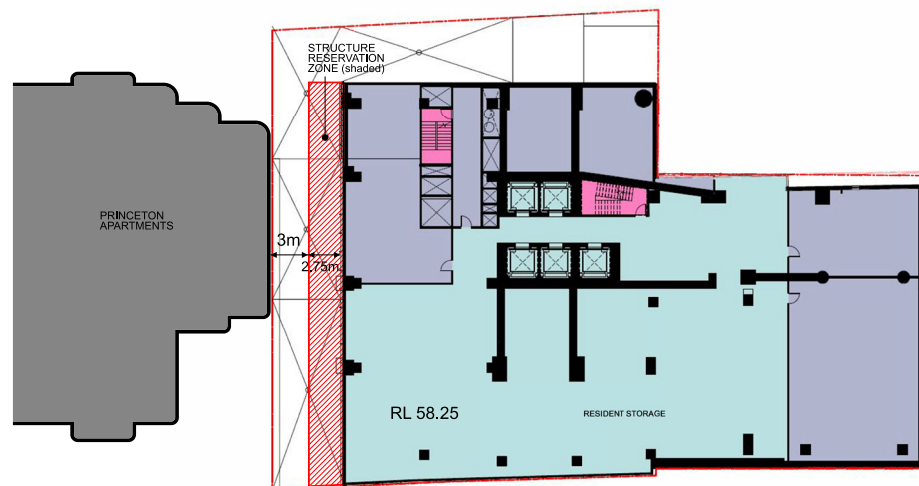

LEVEL 7