



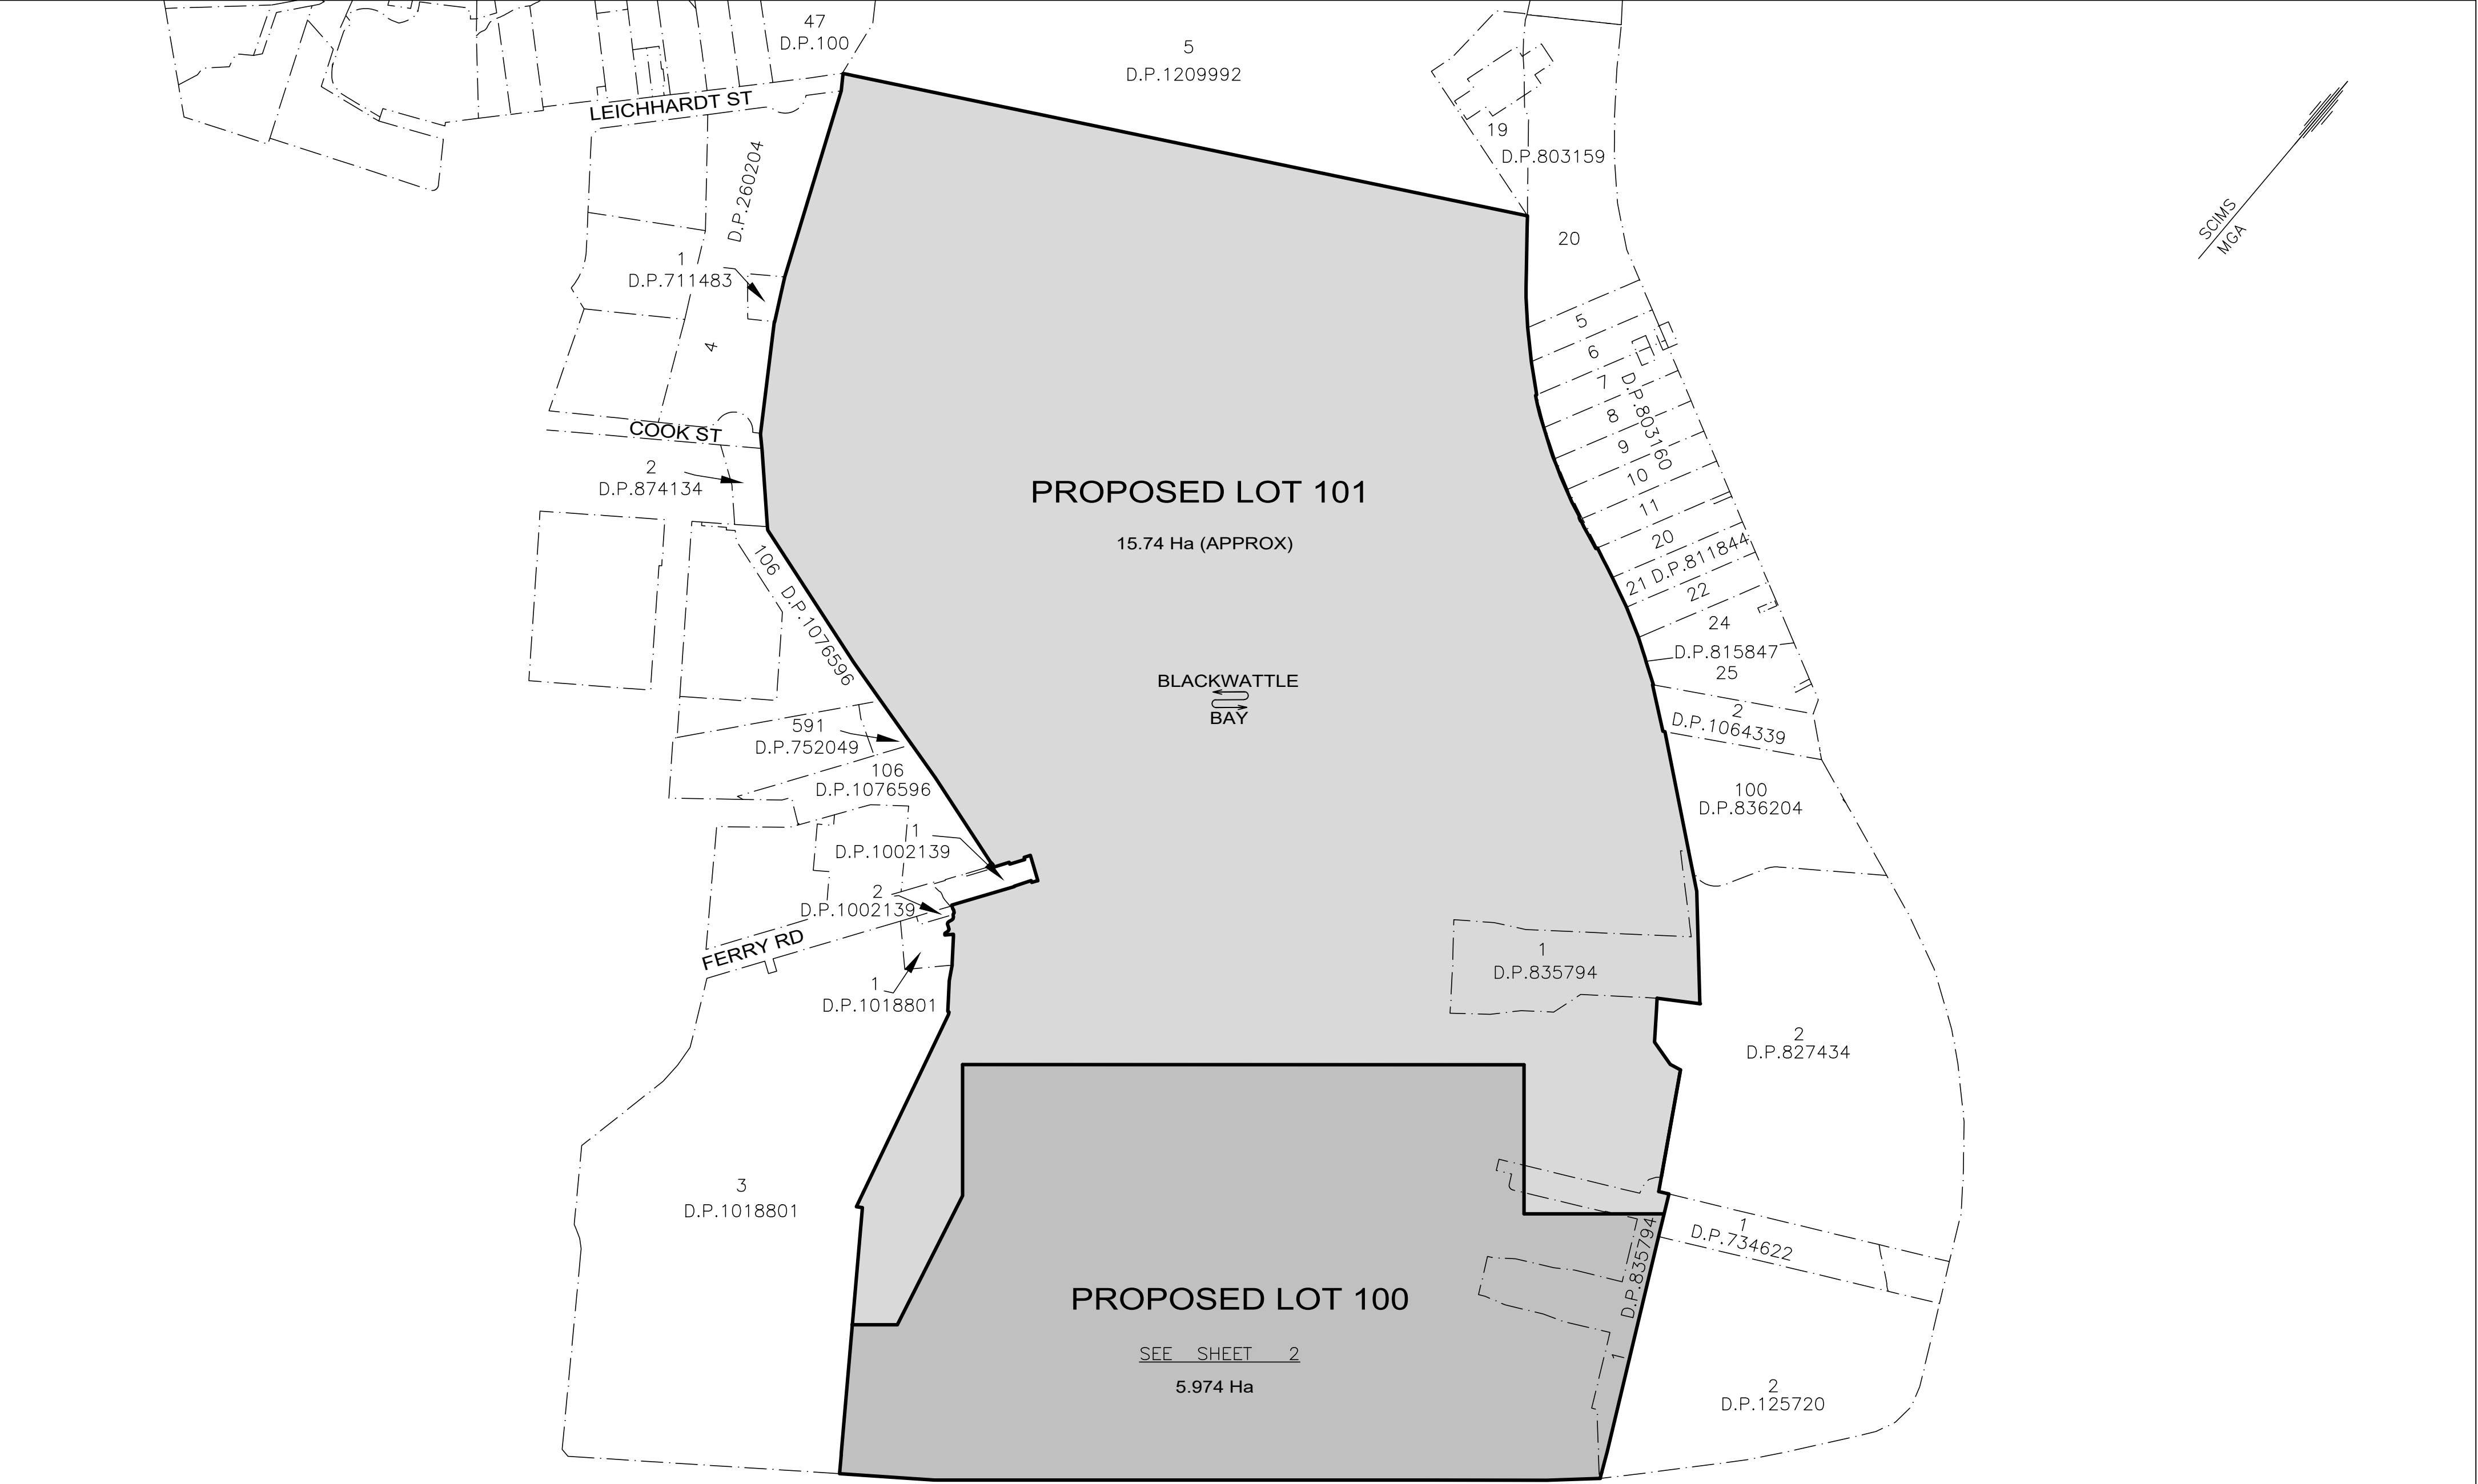


THIS PLAN HAS BEEN PREPARED FOR
CONCEPT PURPOSES ONLY.
ALL DIMENSIONS AND AREAS ARE APPROXIMATE
ONLY AND ARE SUBJECT TO SURVEY.

SURVEYOR Name: ROBERT S DAVIDSON Date: Reference: 78527	PLAN HEADING PLAN OF SUBDIVISION OF LOTS 3, 4 & 5 D.P.1064339, LOT 1 D.P.835794 & LOT 107 D.P.1076596 CROWN PLAN	LGA: SYDNEY & UNINCORPORATED Locality: GLEBE & PYRMONT Reduction Ratio: 1:2000 Lengths are in metres.	REGISTERED	DRAFT 02/10/2019
---	---	---	-----------------------	--

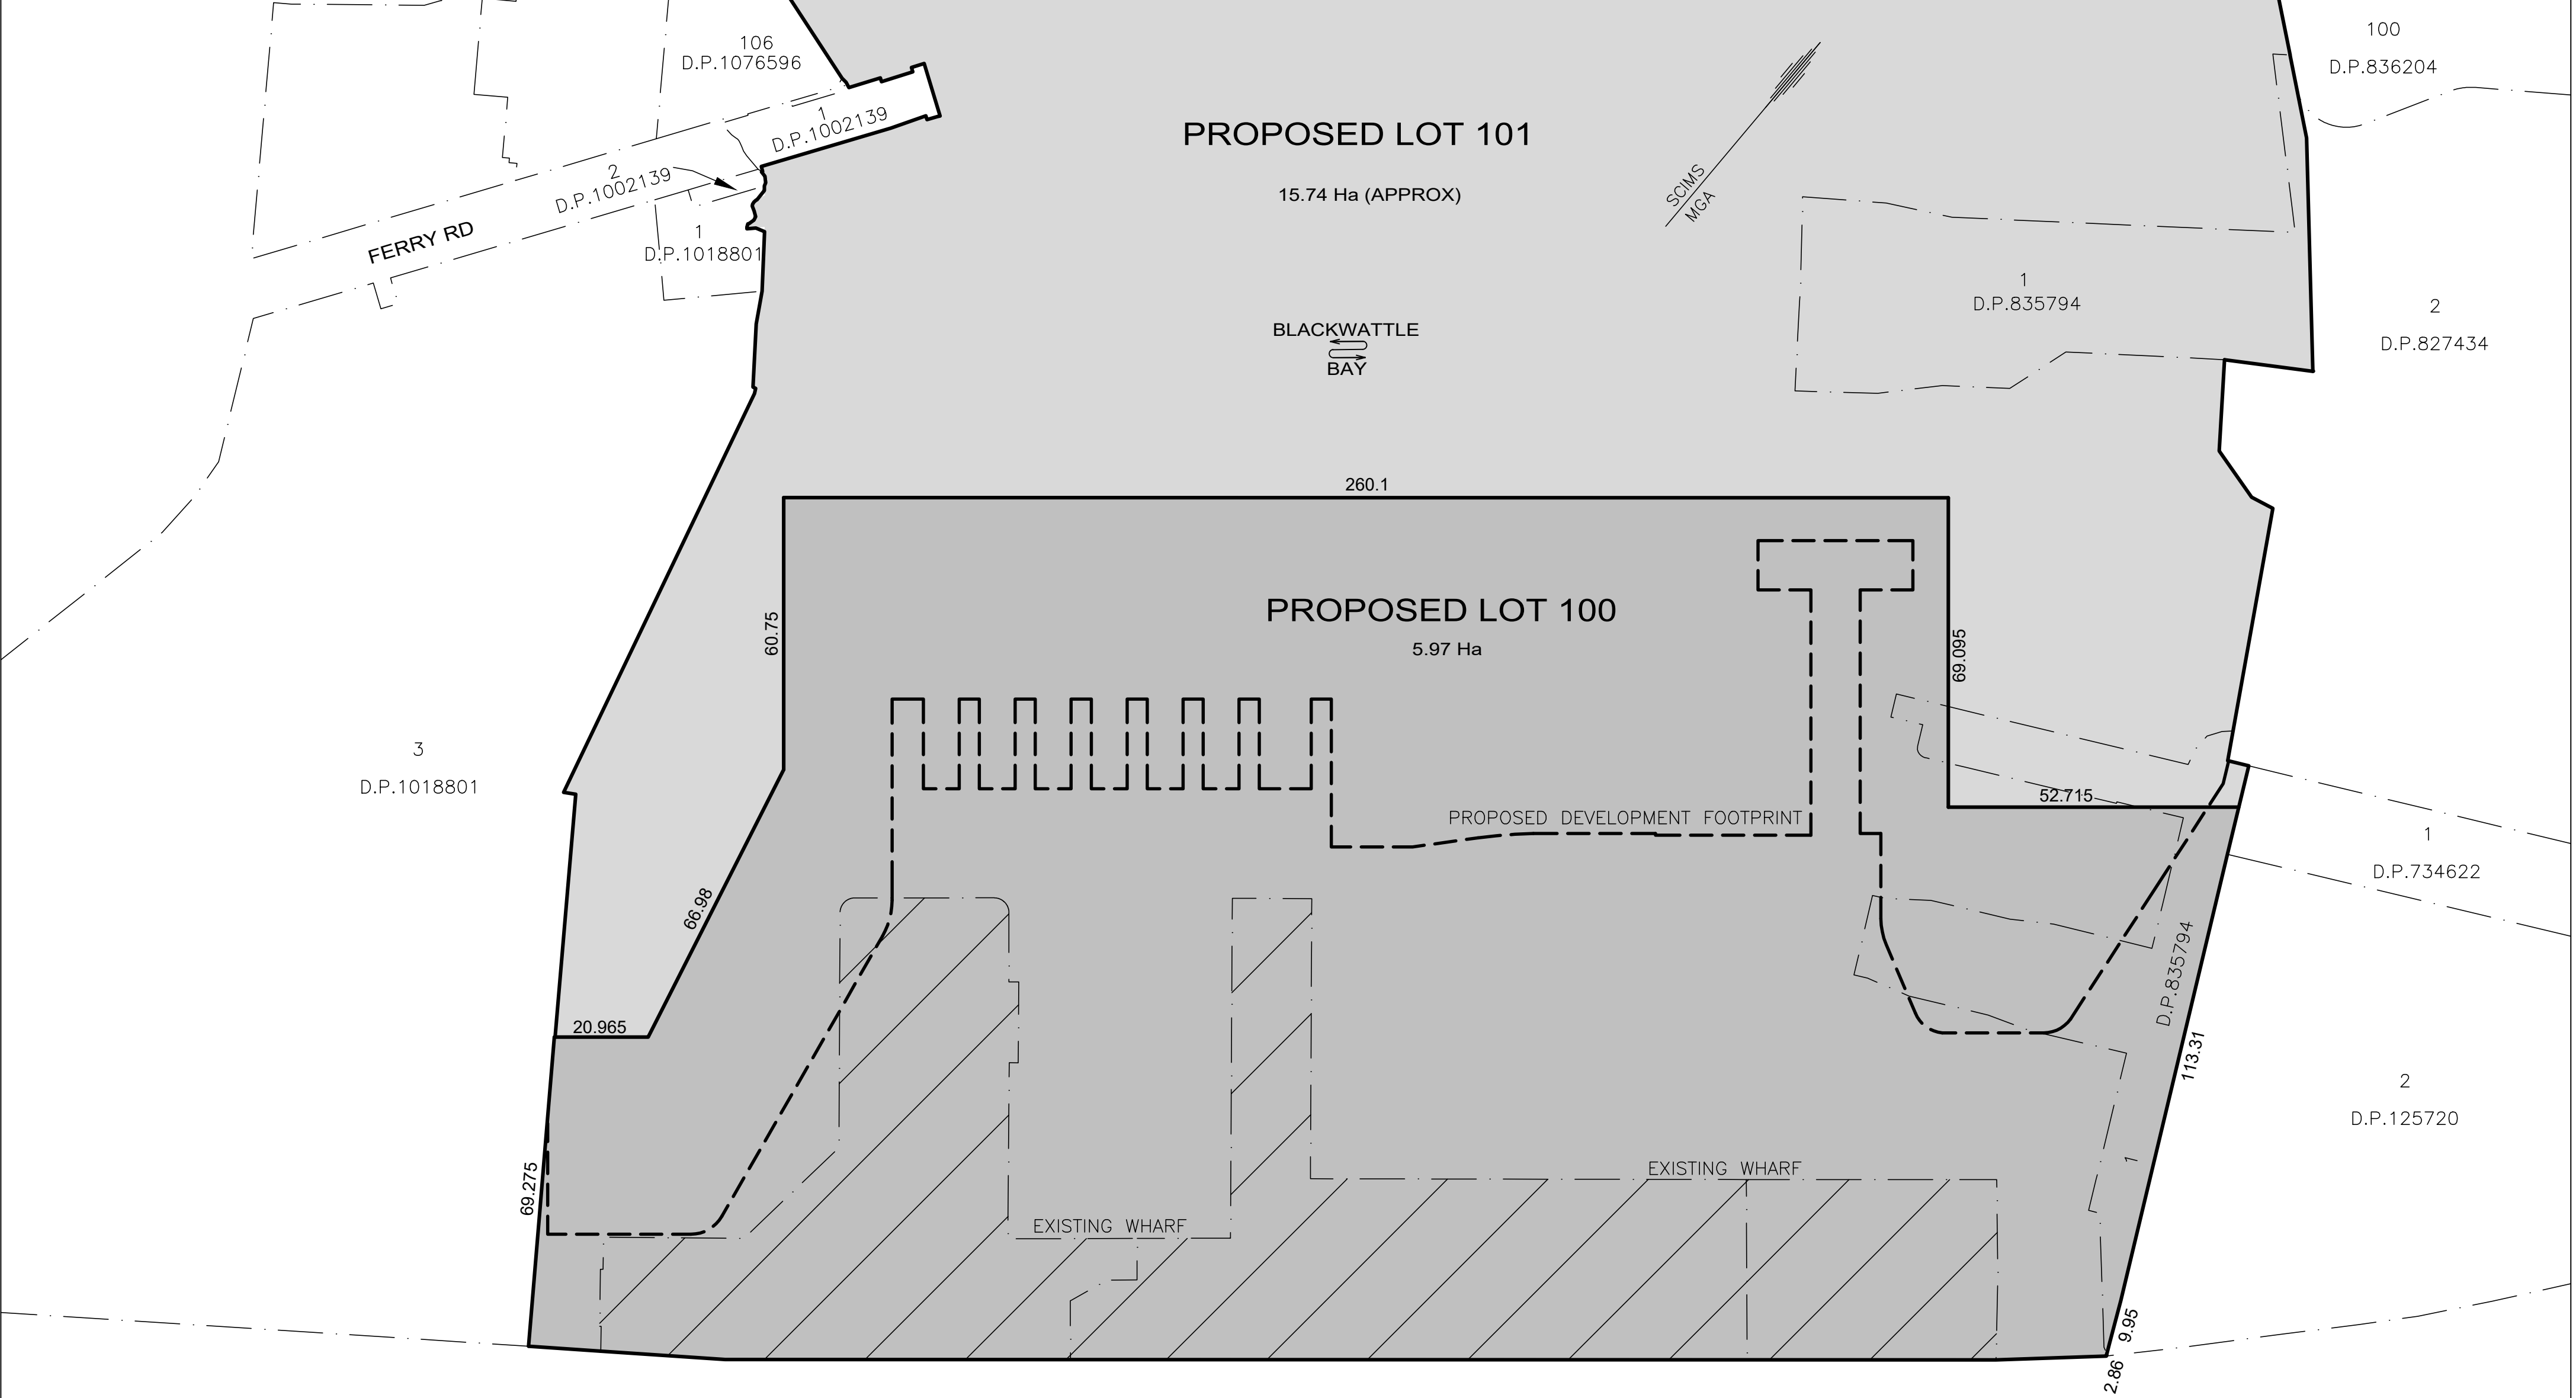


THIS PLAN HAS BEEN PREPARED FOR
CONCEPT PURPOSES ONLY.
ALL DIMENSIONS AND AREAS ARE APPROXIMATE
ONLY AND ARE SUBJECT TO SURVEY.

SURVEYOR Name: ROBERT S DAVIDSON Date: Reference: 78527	PLAN HEADING PLAN OF SUBDIVISION OF LOTS 3, 4 & 5 D.P.1064339, LOT 1 D.P.835794 & LOT 107 D.P.1076596 CROWN PLAN	LGA: SYDNEY & UNINCORPORATED Locality: GLEBE & PYRMONT Reduction Ratio: 1:1000 Lengths are in metres.	REGISTERED	DRAFT 02/10/2019
---	---	---	-----------------------	--

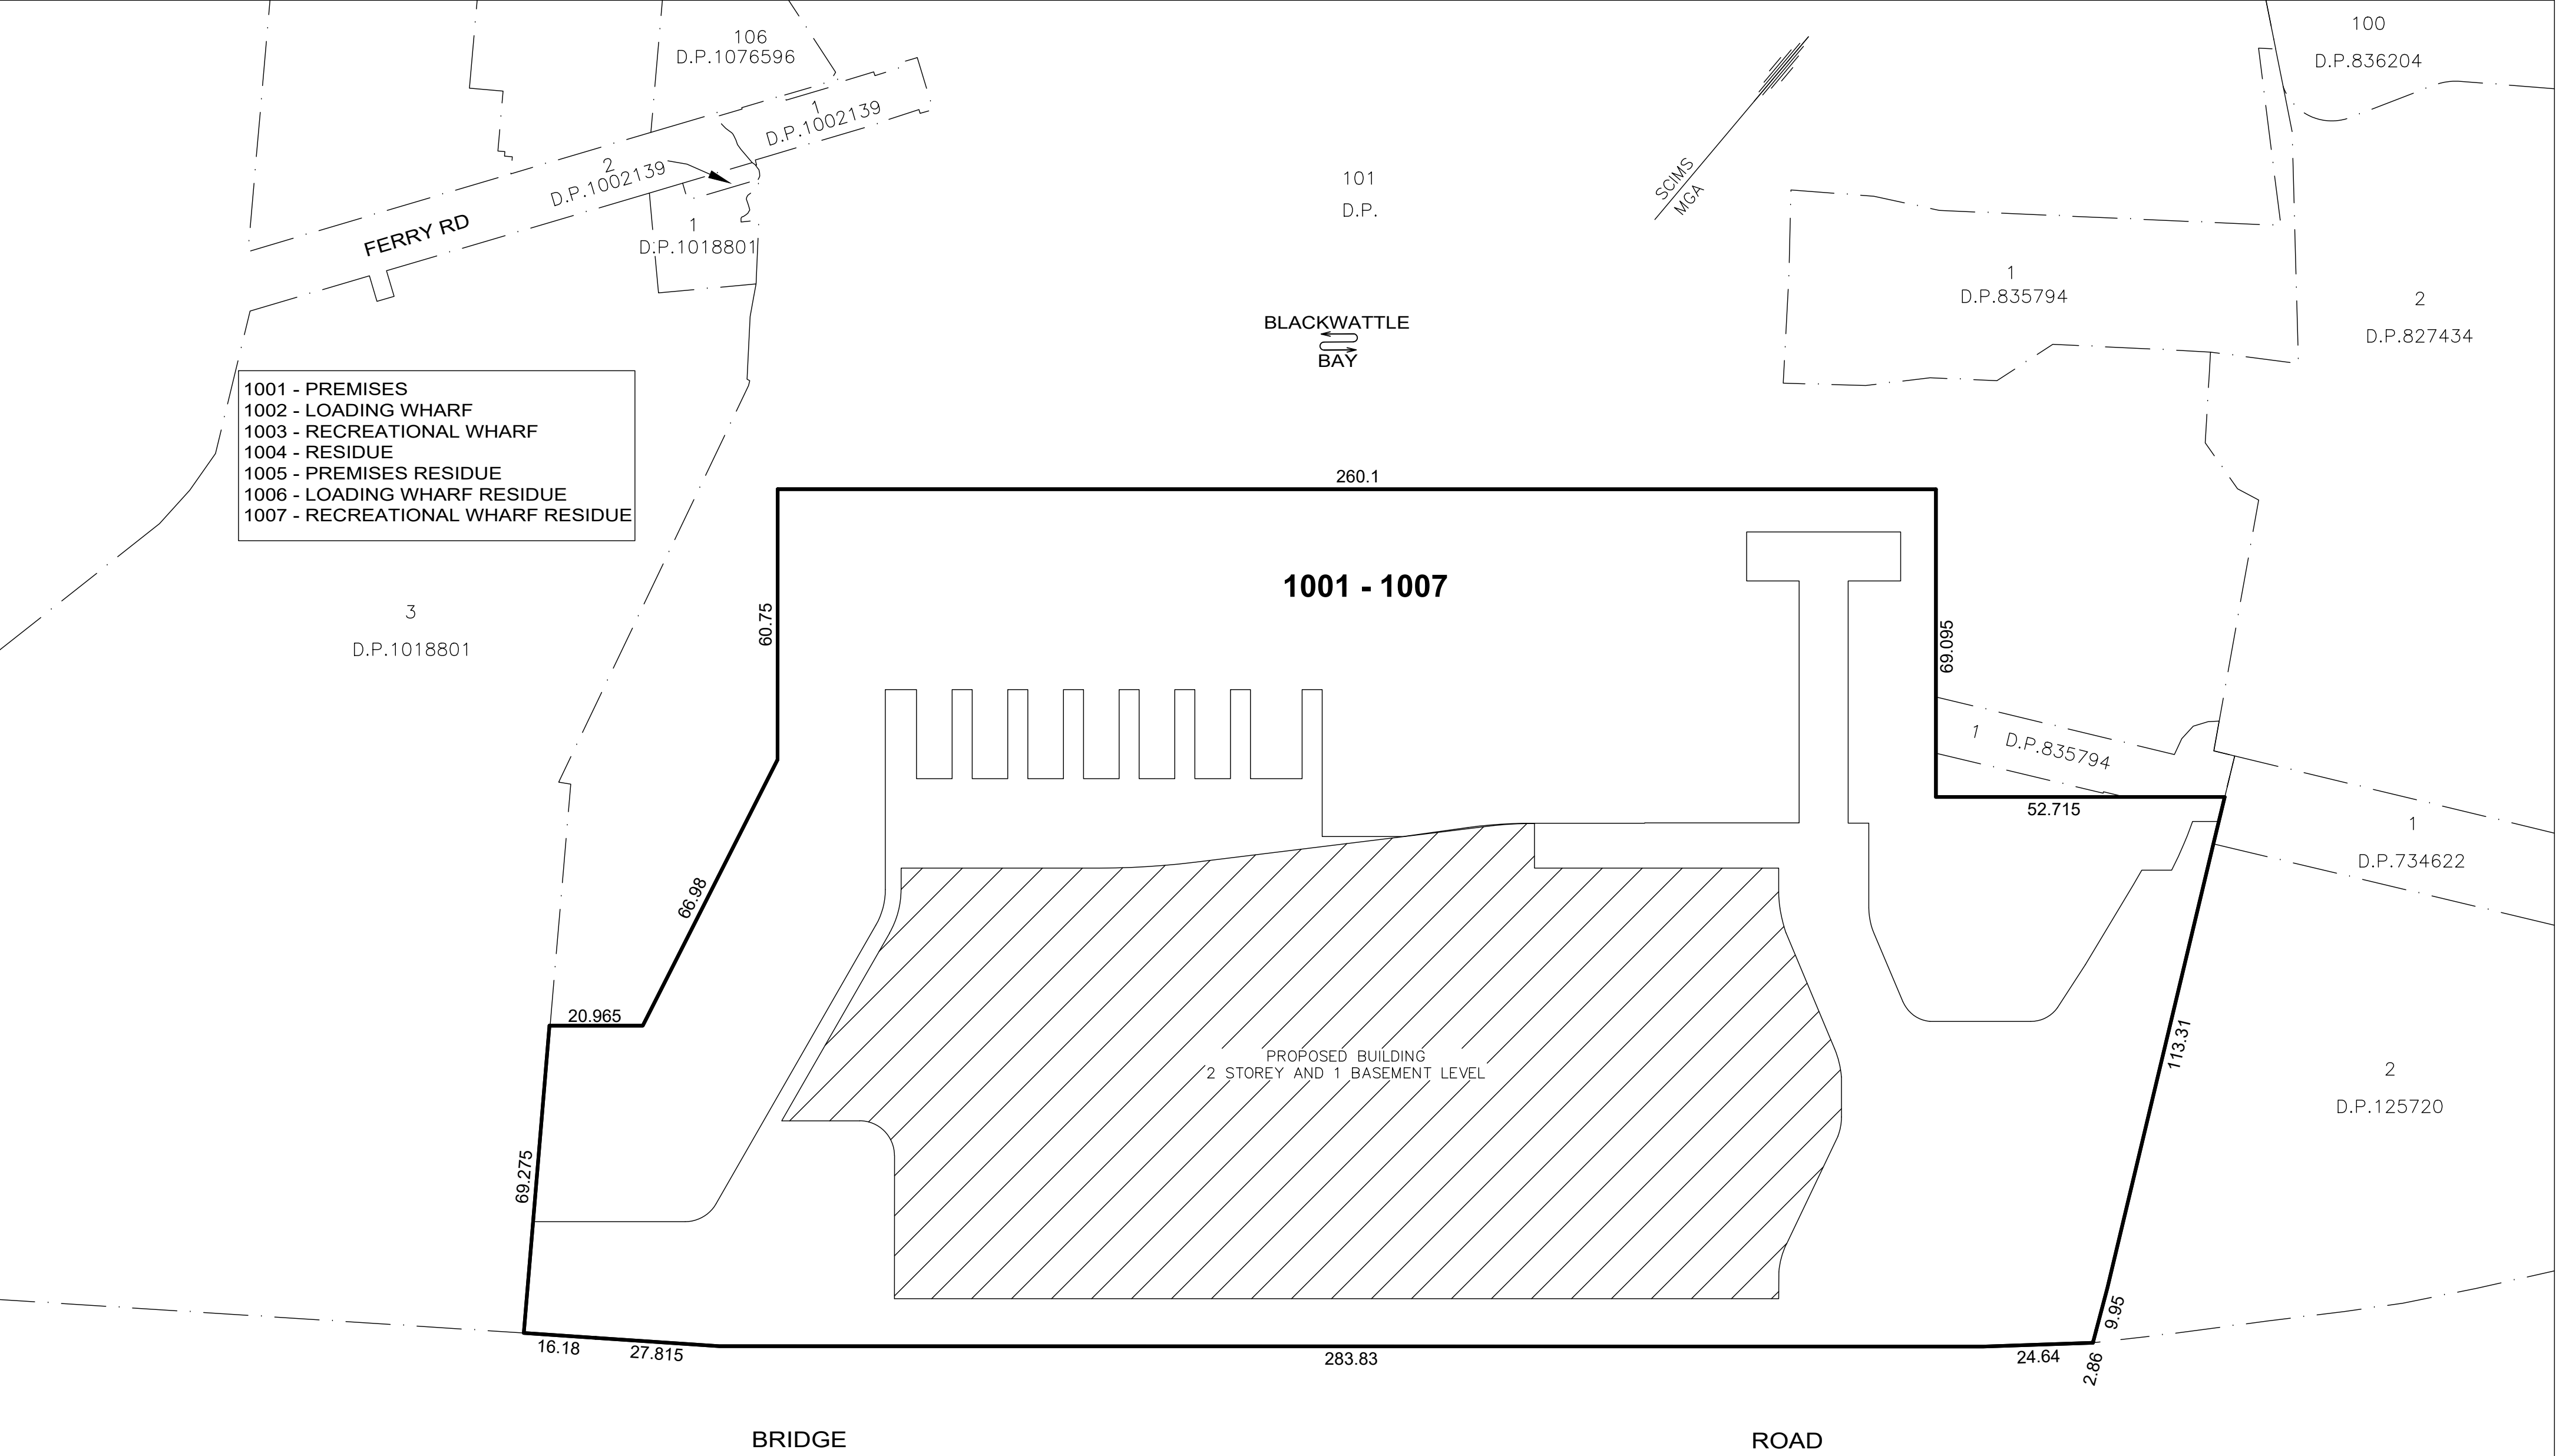


THIS PLAN HAS BEEN PREPARED FOR
CONCEPT PURPOSES ONLY.
ALL DIMENSIONS AND AREAS ARE APPROXIMATE
ONLY AND ARE SUBJECT TO SURVEY.

SURVEYOR Name: ROBERT S DAVIDSON Date: Reference: 78527STRATUM	PLAN HEADING PLAN OF SUBDIVISION OF PROPOSED LOT 100	LGA: SYDNEY & UNINCORPORATED Locality: GLEBE & PYRMONT Reduction Ratio: 1:1000 Lengths are in metres.	REGISTERED	DRAFT 30/09/2019
--	--	---	-----------------------	-----------------------------

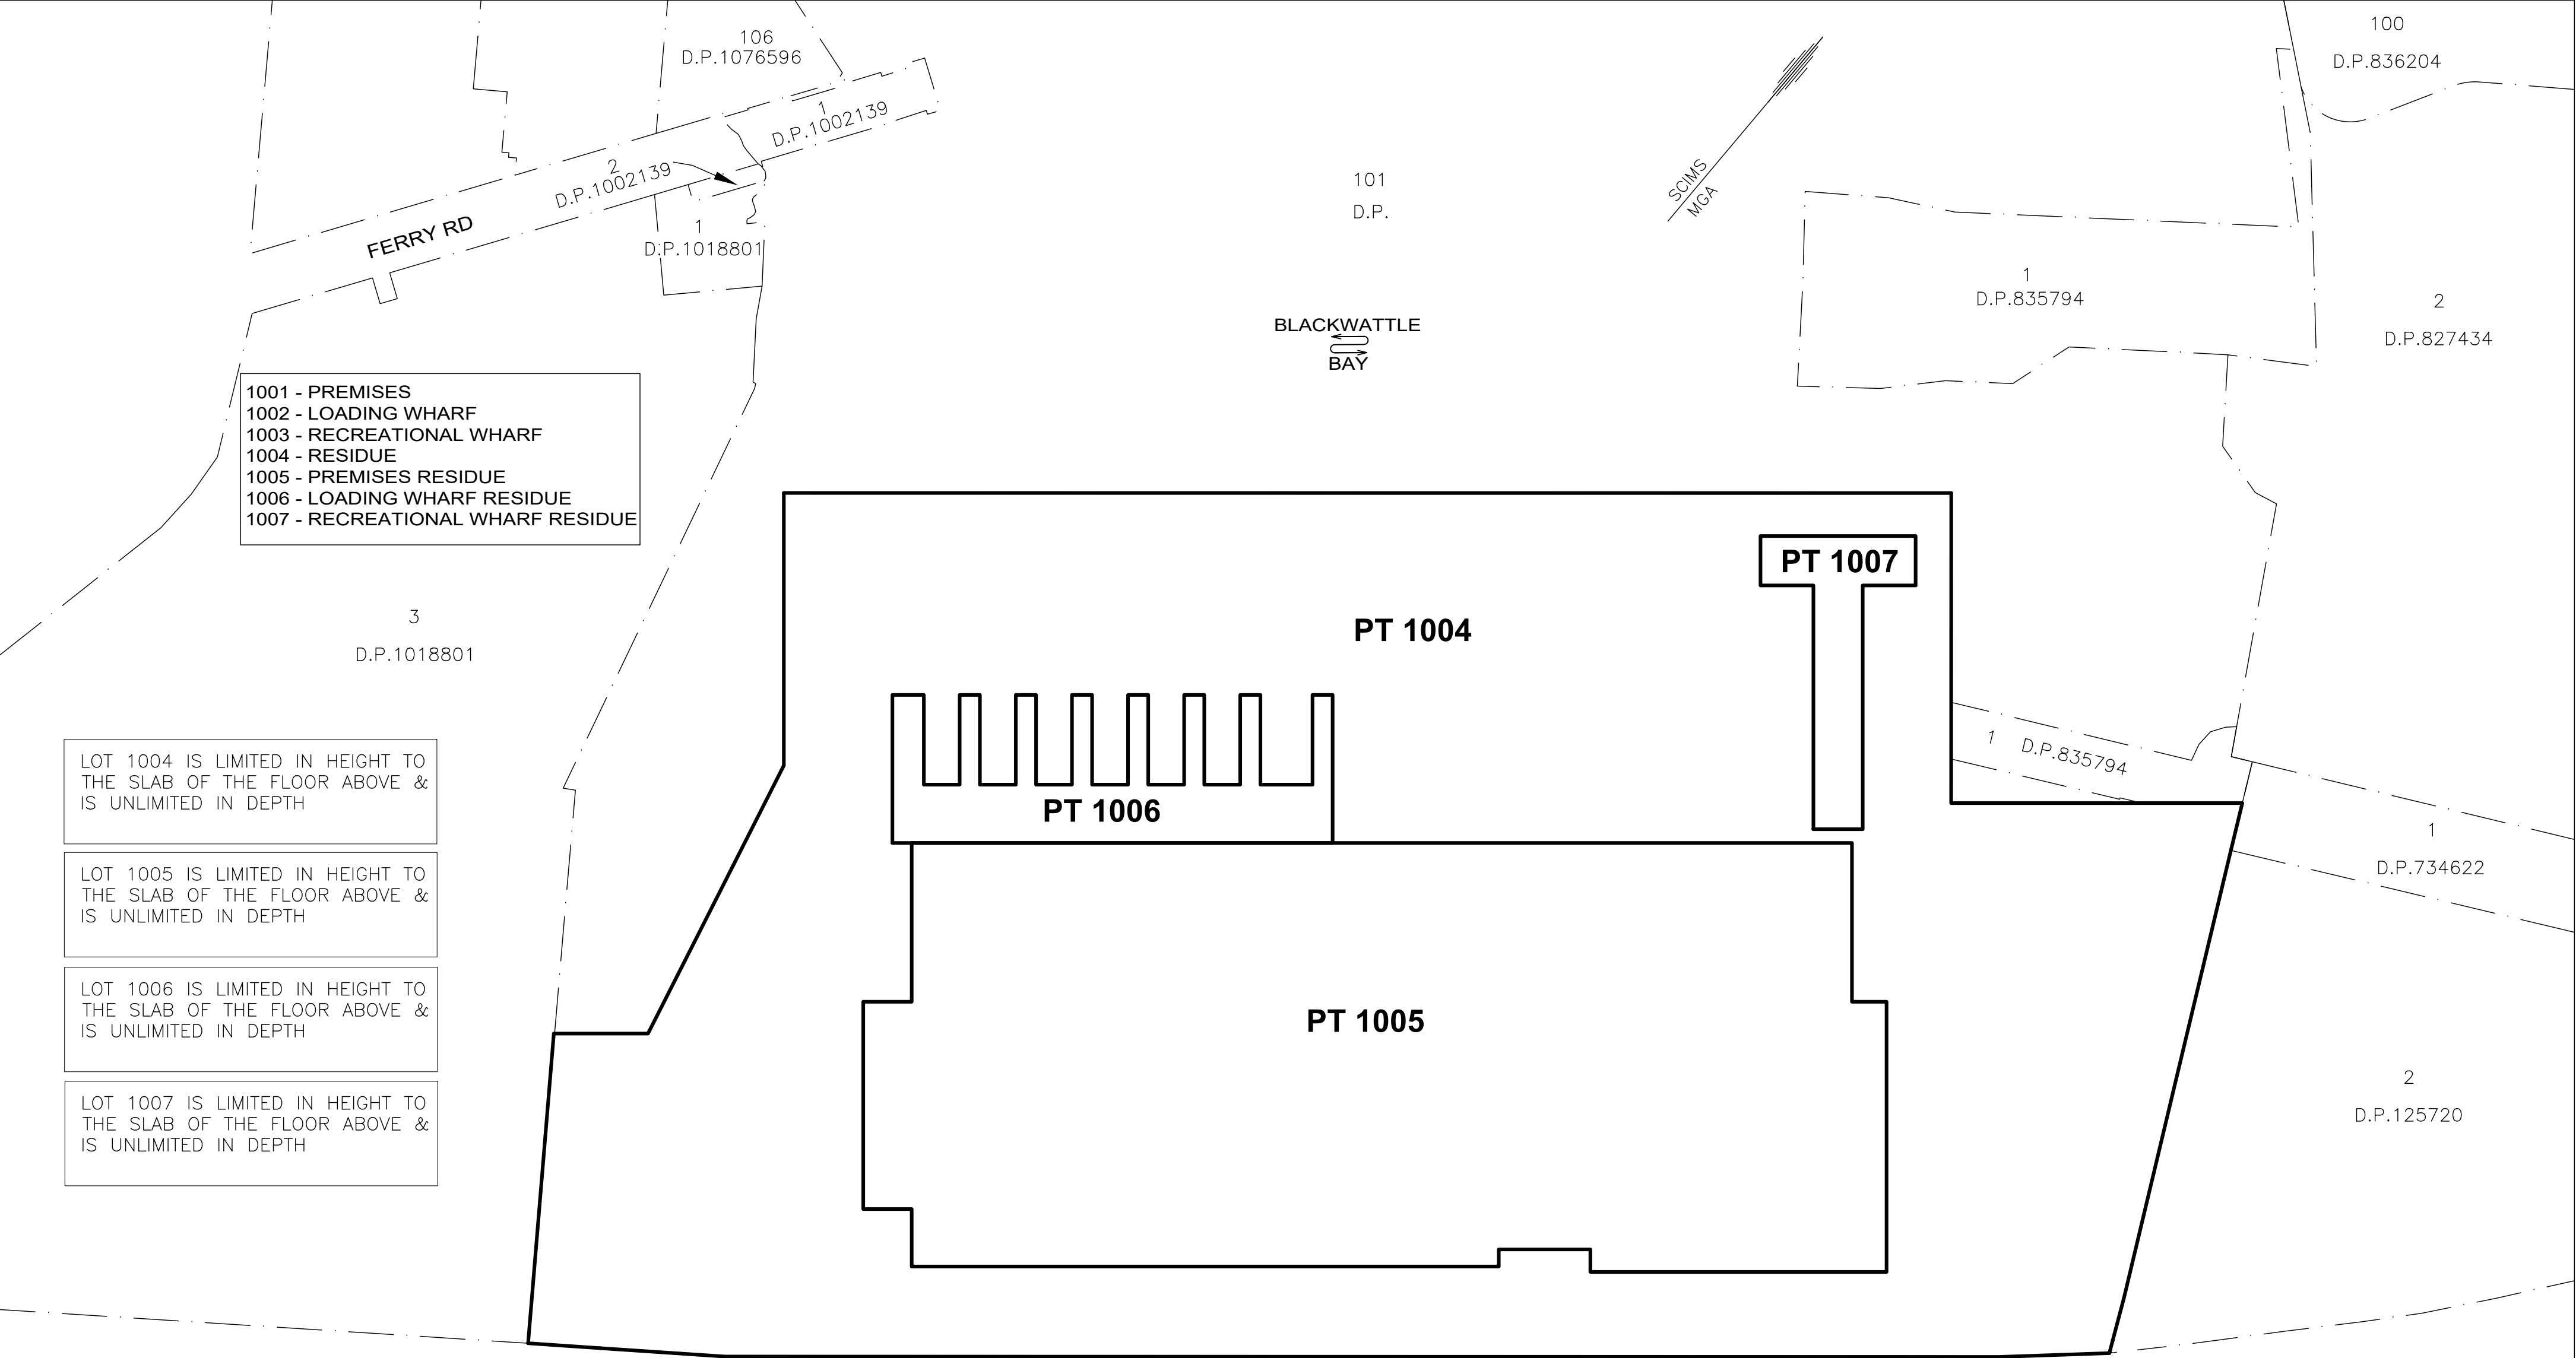

THIS PLAN HAS BEEN PREPARED FOR
CONCEPT PURPOSES ONLY.
ALL DIMENSIONS AND AREAS ARE APPROXIMATE
ONLY AND ARE SUBJECT TO SURVEY.

SURVEYOR Name: ROBERT S DAVIDSON Date: Reference: 78527STRATUM	PLAN HEADING PLAN OF SUBDIVISION OF PROPOSED LOT 100	LGA: SYDNEY & UNINCORPORATED Locality: GLEBE & PYRMONT Reduction Ratio: 1:1000 Lengths are in metres.	REGISTERED	DRAFT 30/09/2019
--	--	---	-----------------------	-----------------------------

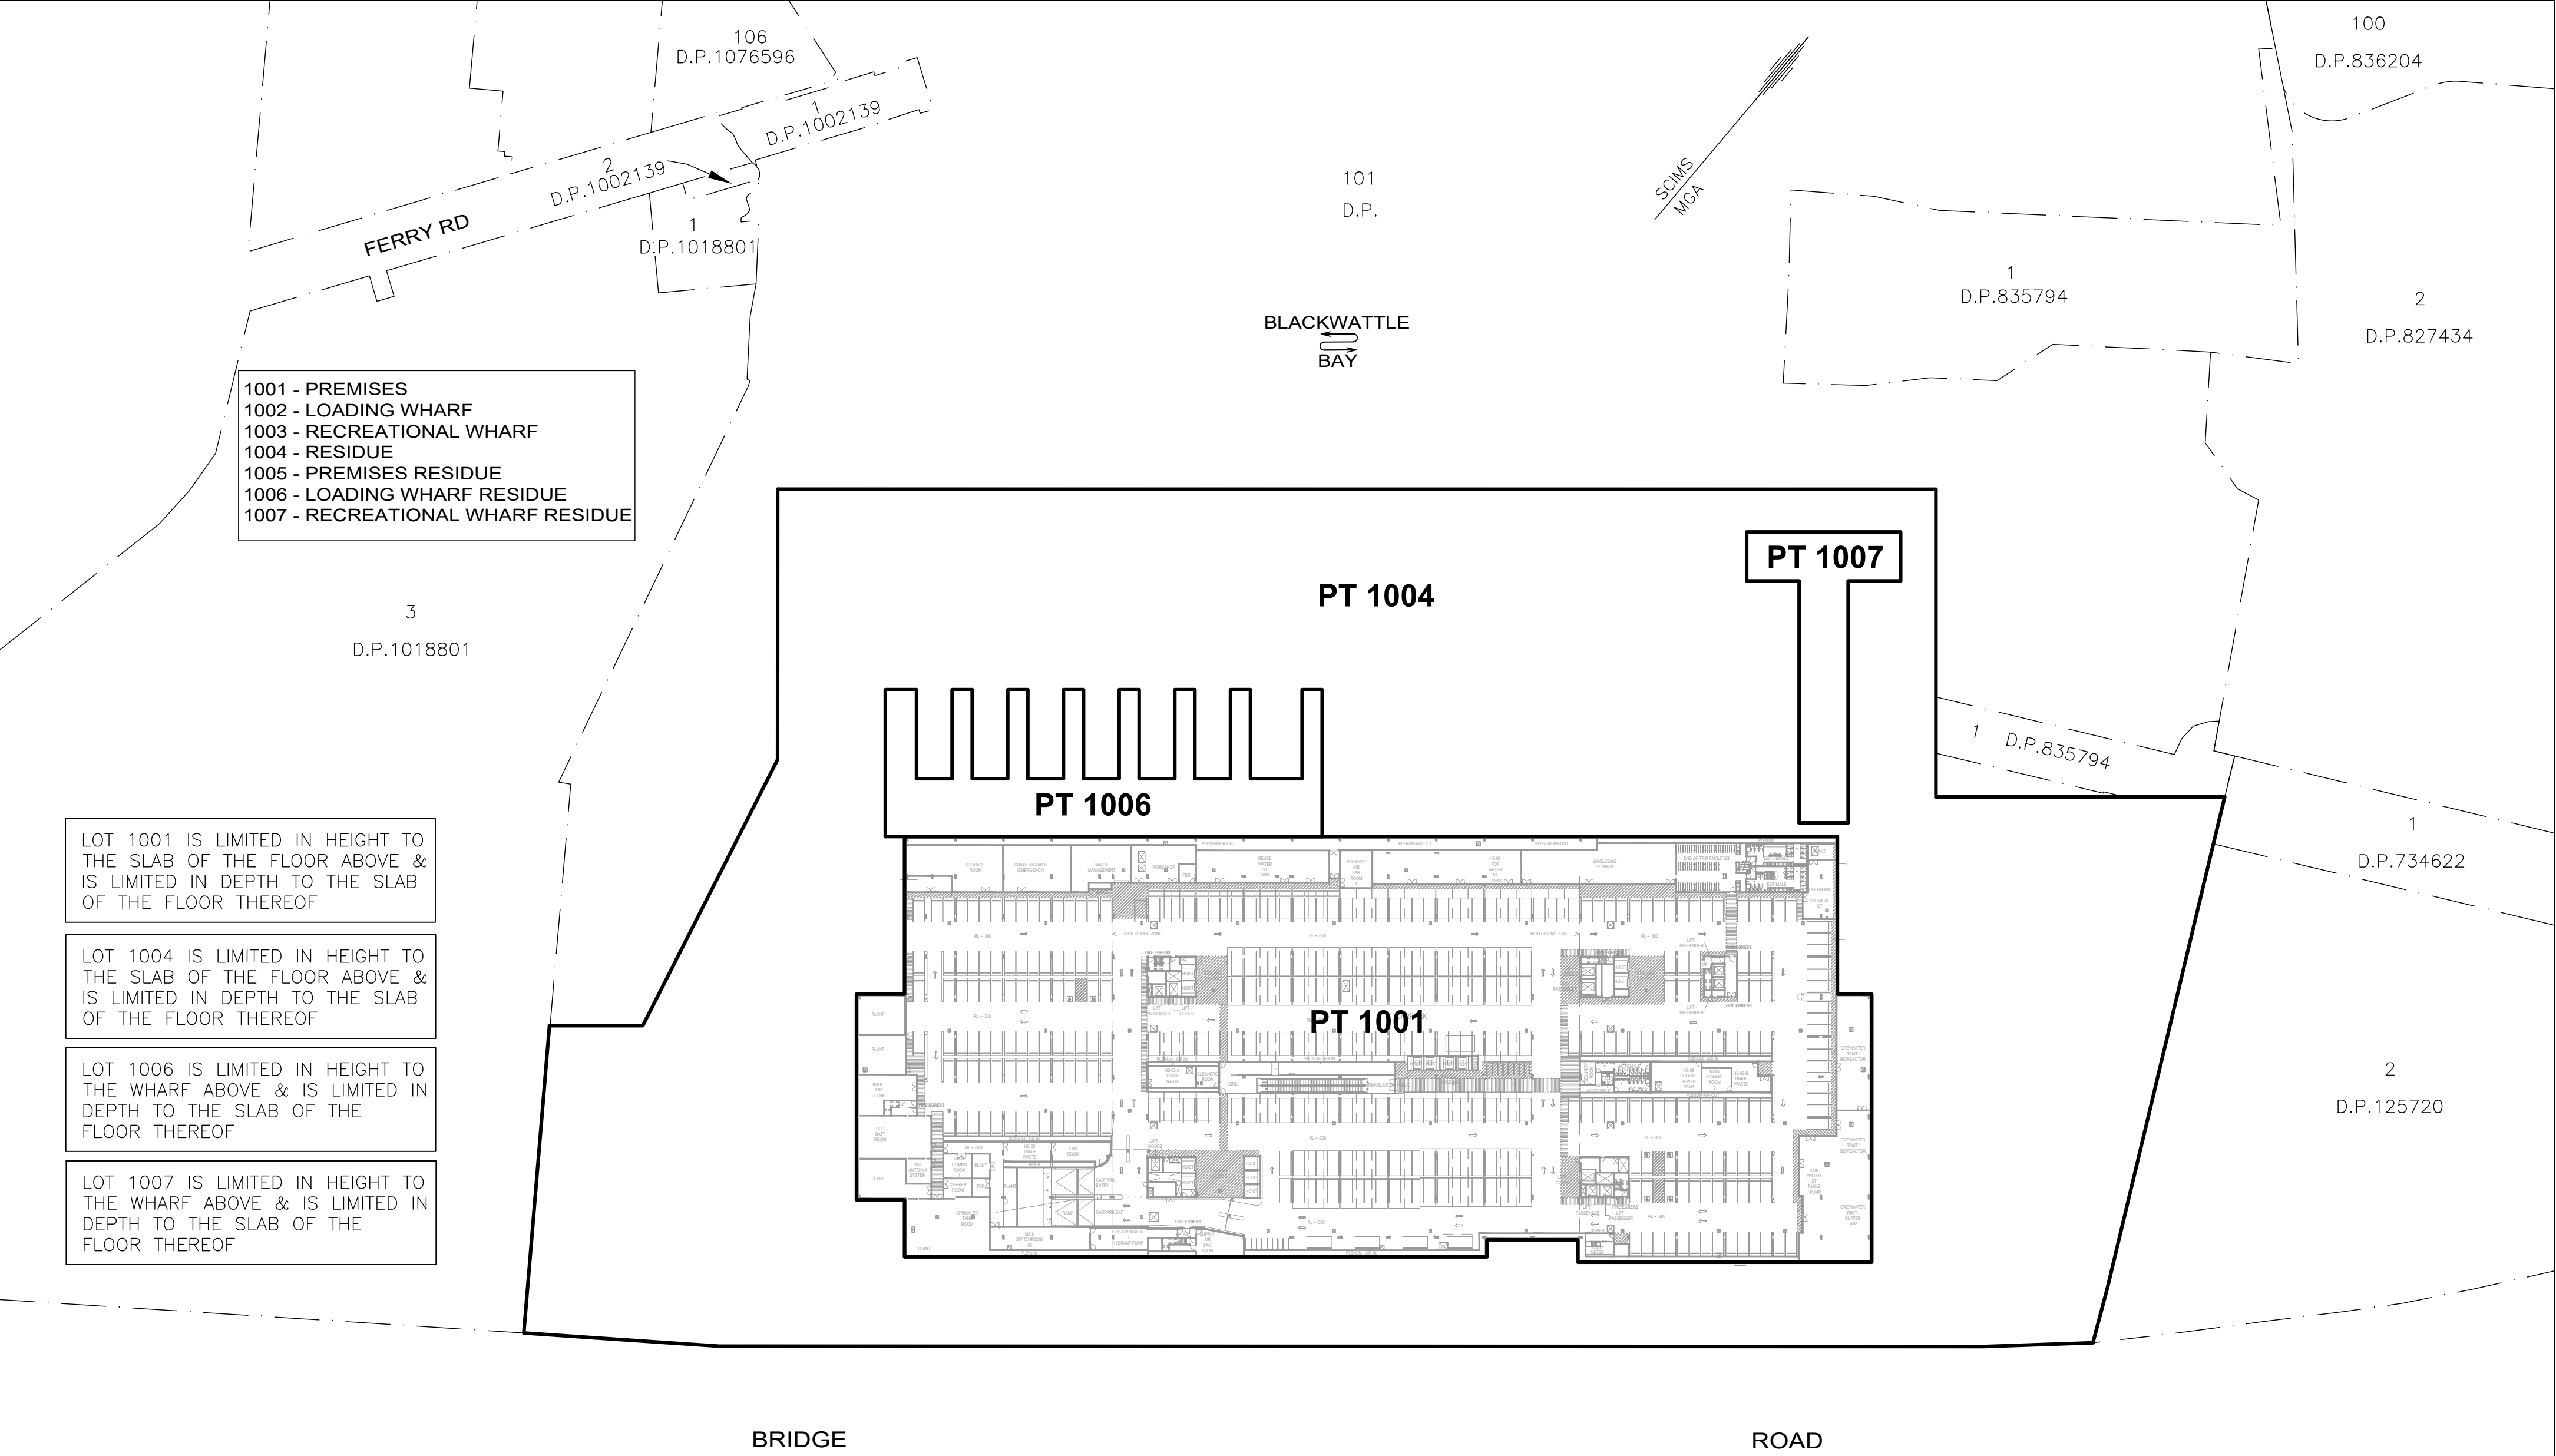

THIS PLAN HAS BEEN PREPARED FOR
CONCEPT PURPOSES ONLY.
ALL DIMENSIONS AND AREAS ARE APPROXIMATE
ONLY AND ARE SUBJECT TO SURVEY.

SURVEYOR Name: ROBERT S DAVIDSON Date: Reference: 78527STRATUM	PLAN HEADING PLAN OF SUBDIVISION OF PROPOSED LOT 100	LGA: SYDNEY & UNINCORPORATED Locality: GLEBE & PYRMONT Reduction Ratio: 1:1000 Lengths are in metres.	REGISTERED DRAFT 30/09/2019
--	--	---	---


1001 - PREMISES
1002 - LOADING WHARF
1003 - RECREATIONAL WHARF
1004 - RESIDUE
1005 - PREMISES RESIDUE
1006 - LOADING WHARF RESIDUE
1007 - RECREATIONAL WHARF RESIDUE

LOT 1001 IS LIMITED IN HEIGHT TO THE SLAB OF THE FLOOR ABOVE & IS LIMITED IN DEPTH TO THE SLAB OF THE FLOOR THEREOF

LOT 1002 IS LIMITED IN HEIGHT TO THE SLAB OF THE FLOOR ABOVE & IS LIMITED IN DEPTH TO THE WHARF THEREOF

LOT 1003 IS LIMITED IN HEIGHT TO THE SLAB OF THE FLOOR ABOVE & IS LIMITED IN DEPTH TO THE WHARF THEREOF

LOT 1004 IS LIMITED IN HEIGHT TO THE SLAB OF THE FLOOR ABOVE & IS LIMITED IN DEPTH TO THE SLAB OF THE FLOOR THEREOF

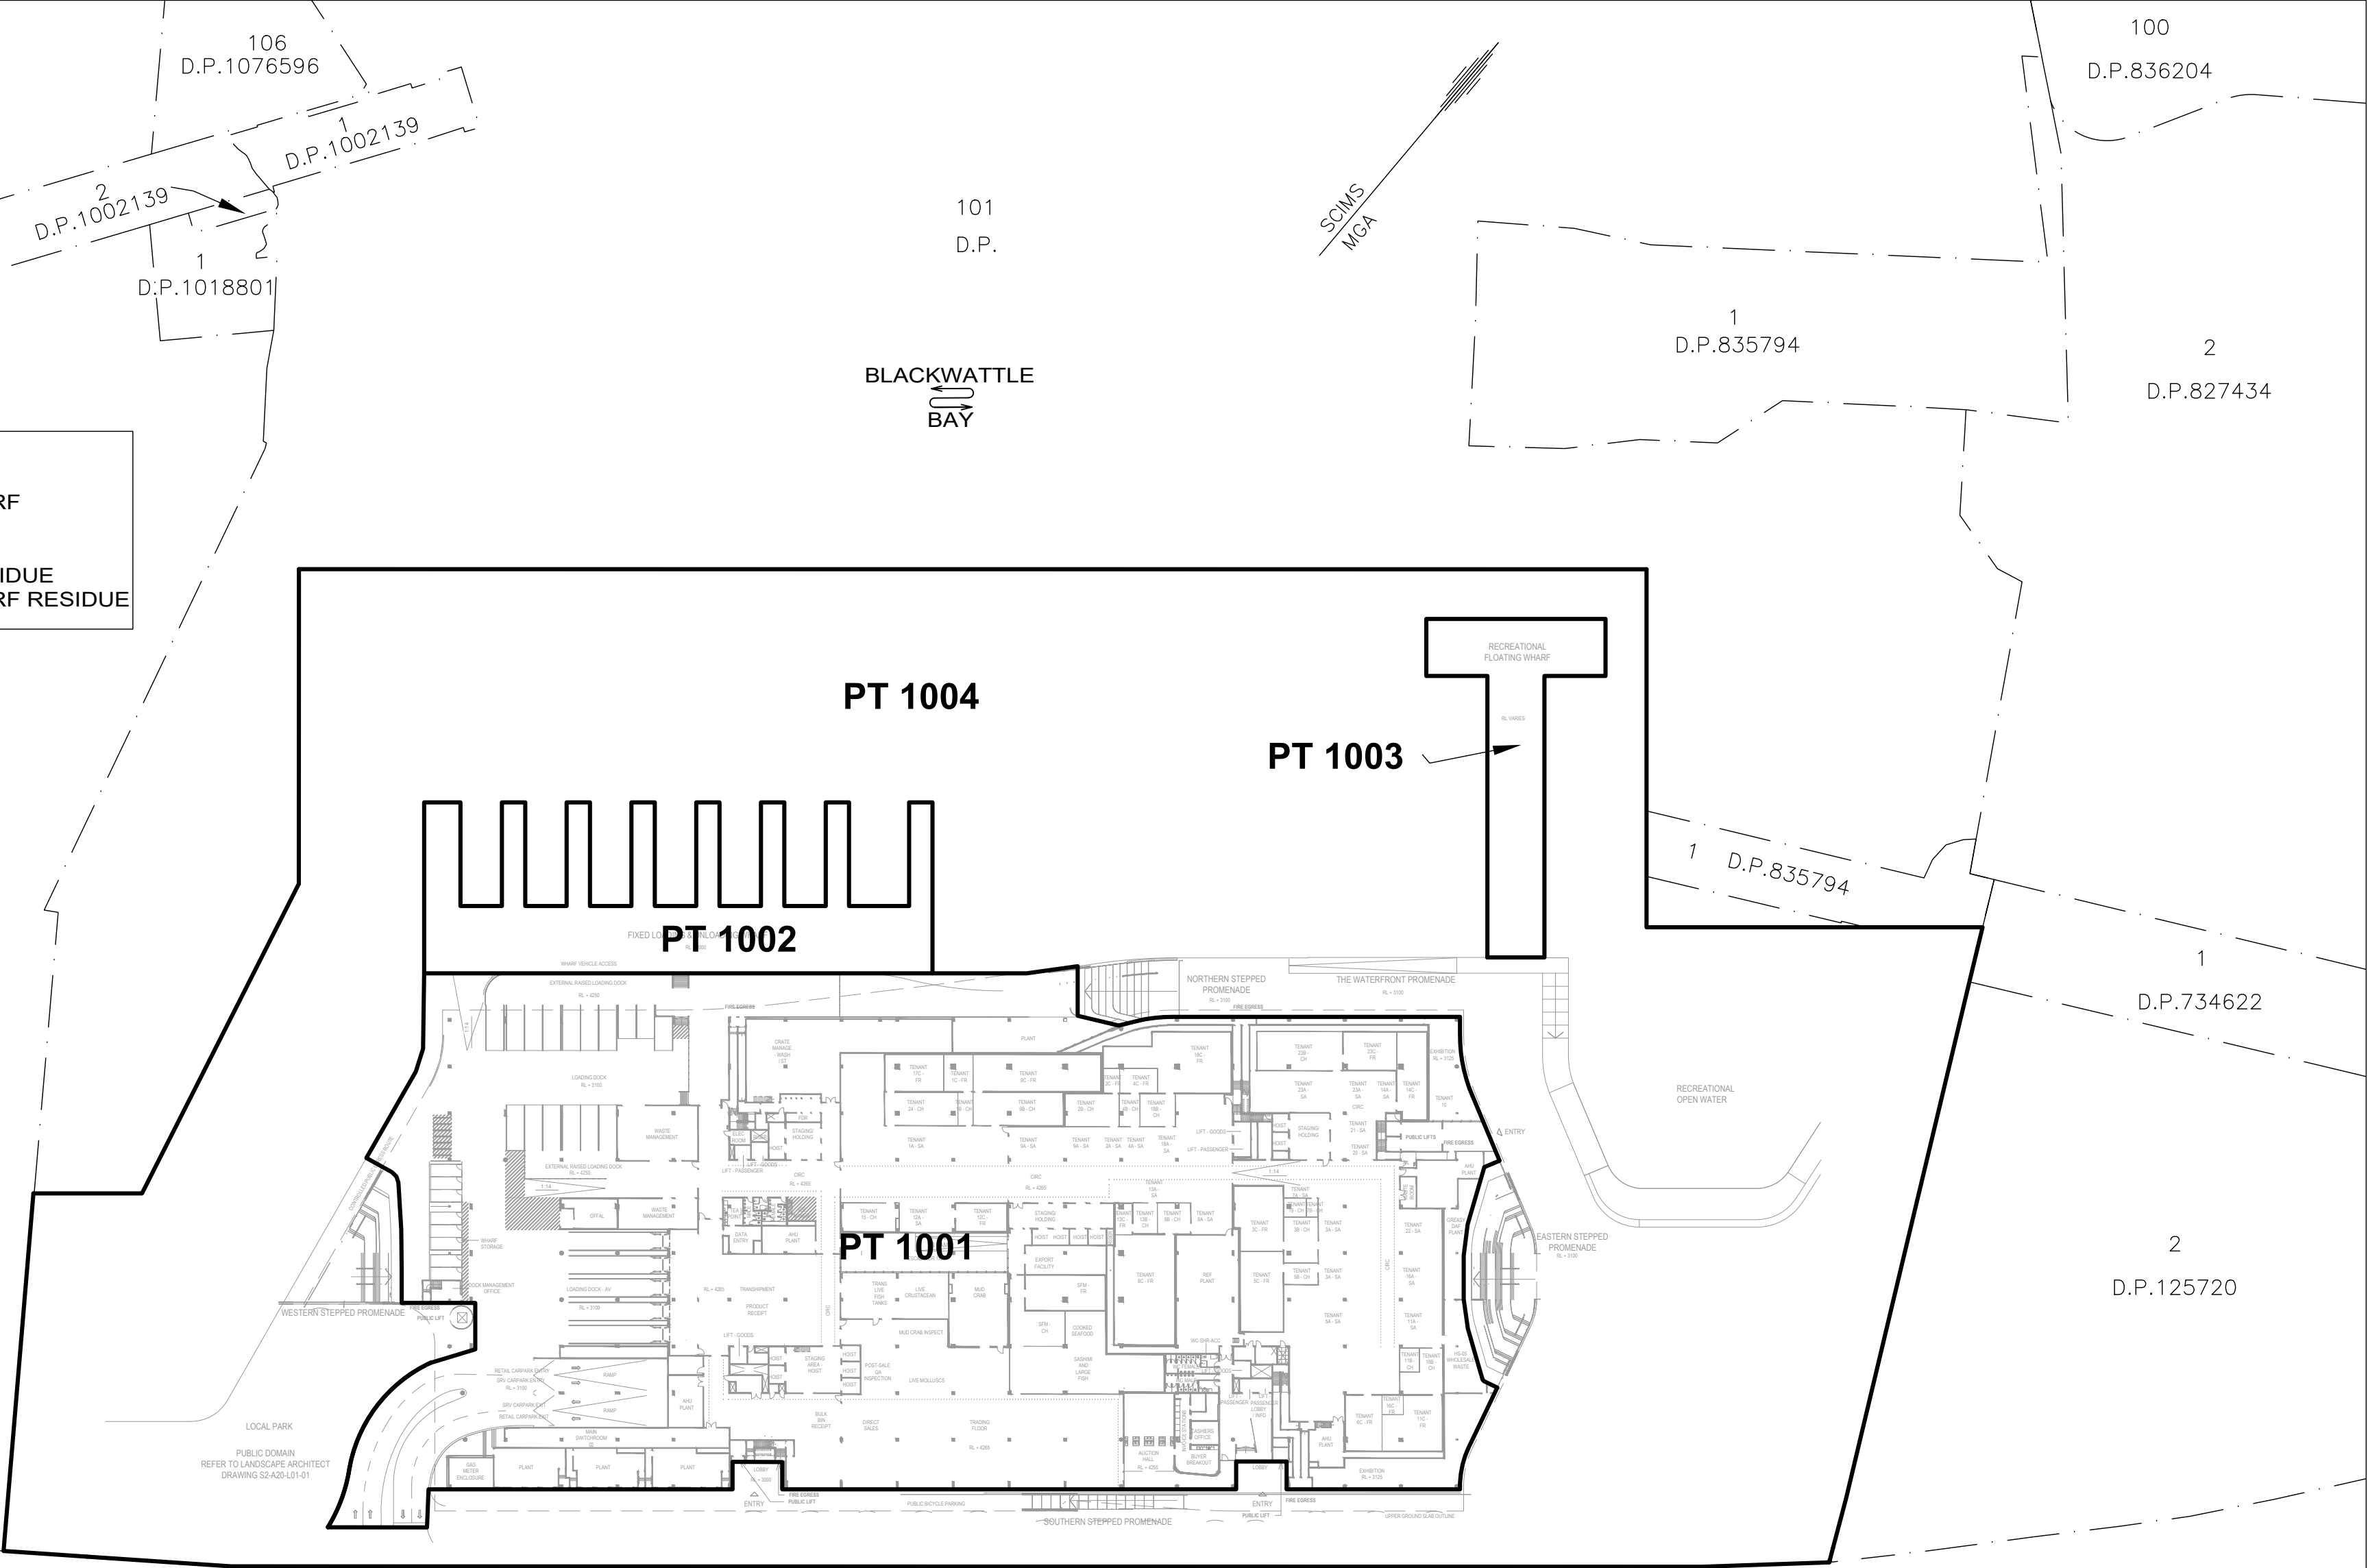

GROUND FLOOR

THIS PLAN HAS BEEN PREPARED FOR
CONCEPT PURPOSES ONLY.
ALL DIMENSIONS AND AREAS ARE APPROXIMATE
ONLY AND ARE SUBJECT TO SURVEY.

SURVEYOR Name: ROBERT S DAVIDSON Date: Reference: 78527STRATUM	PLAN HEADING PLAN OF SUBDIVISION OF PROPOSED LOT 100	LGA: SYDNEY & UNINCORPORATED Locality: GLEBE & PYRMONT Reduction Ratio: 1:1000 Lengths are in metres.	REGISTERED	DRAFT 30/09/2019
--	--	---	-------------------	-------------------------

- 1001 - PREMISES
- 1002 - LOADING WHARF
- 1003 - RECREATIONAL WHARF
- 1004 - RESIDUE
- 1005 - PREMISES RESIDUE
- 1006 - LOADING WHARF RESIDUE
- 1007 - RECREATIONAL WHARF RESIDUE

LOT 1001 IS LIMITED IN HEIGHT TO THE SLAB OF THE FLOOR ABOVE & IS LIMITED IN DEPTH TO THE SLAB OF THE FLOOR THEREOF

LOT 1004 IS LIMITED IN HEIGHT TO THE SLAB OF THE FLOOR ABOVE & IS LIMITED IN DEPTH TO THE SLAB OF THE FLOOR THEREOF

LOT 1006 IS LIMITED IN HEIGHT TO THE SLAB OF THE FLOOR ABOVE & IS LIMITED IN DEPTH TO THE SLAB OF THE FLOOR THEREOF

LOT 1007 IS LIMITED IN HEIGHT TO THE SLAB OF THE FLOOR ABOVE & IS LIMITED IN DEPTH TO THE SLAB OF THE FLOOR THEREOF

FOR DETAILS AND LEVELS OF PUBLIC DOMAIN, REFER TO DRAWING S2-A29-L01-01


BRIDGE

ROAD

UPPER GROUND FLOOR


THIS PLAN HAS BEEN PREPARED FOR CONCEPT PURPOSES ONLY. ALL DIMENSIONS AND AREAS ARE APPROXIMATE ONLY AND ARE SUBJECT TO SURVEY.

SURVEYOR Name: ROBERT S DAVIDSON Date: Reference: 78527STRATUM	PLAN HEADING PLAN OF SUBDIVISION OF PROPOSED LOT 100	LGA: SYDNEY & UNINCORPORATED Locality: GLEBE & PYRMONT Reduction Ratio: 1:1000 Lengths are in metres.	REGISTERED DRAFT 30/09/2019
--	--	---	---

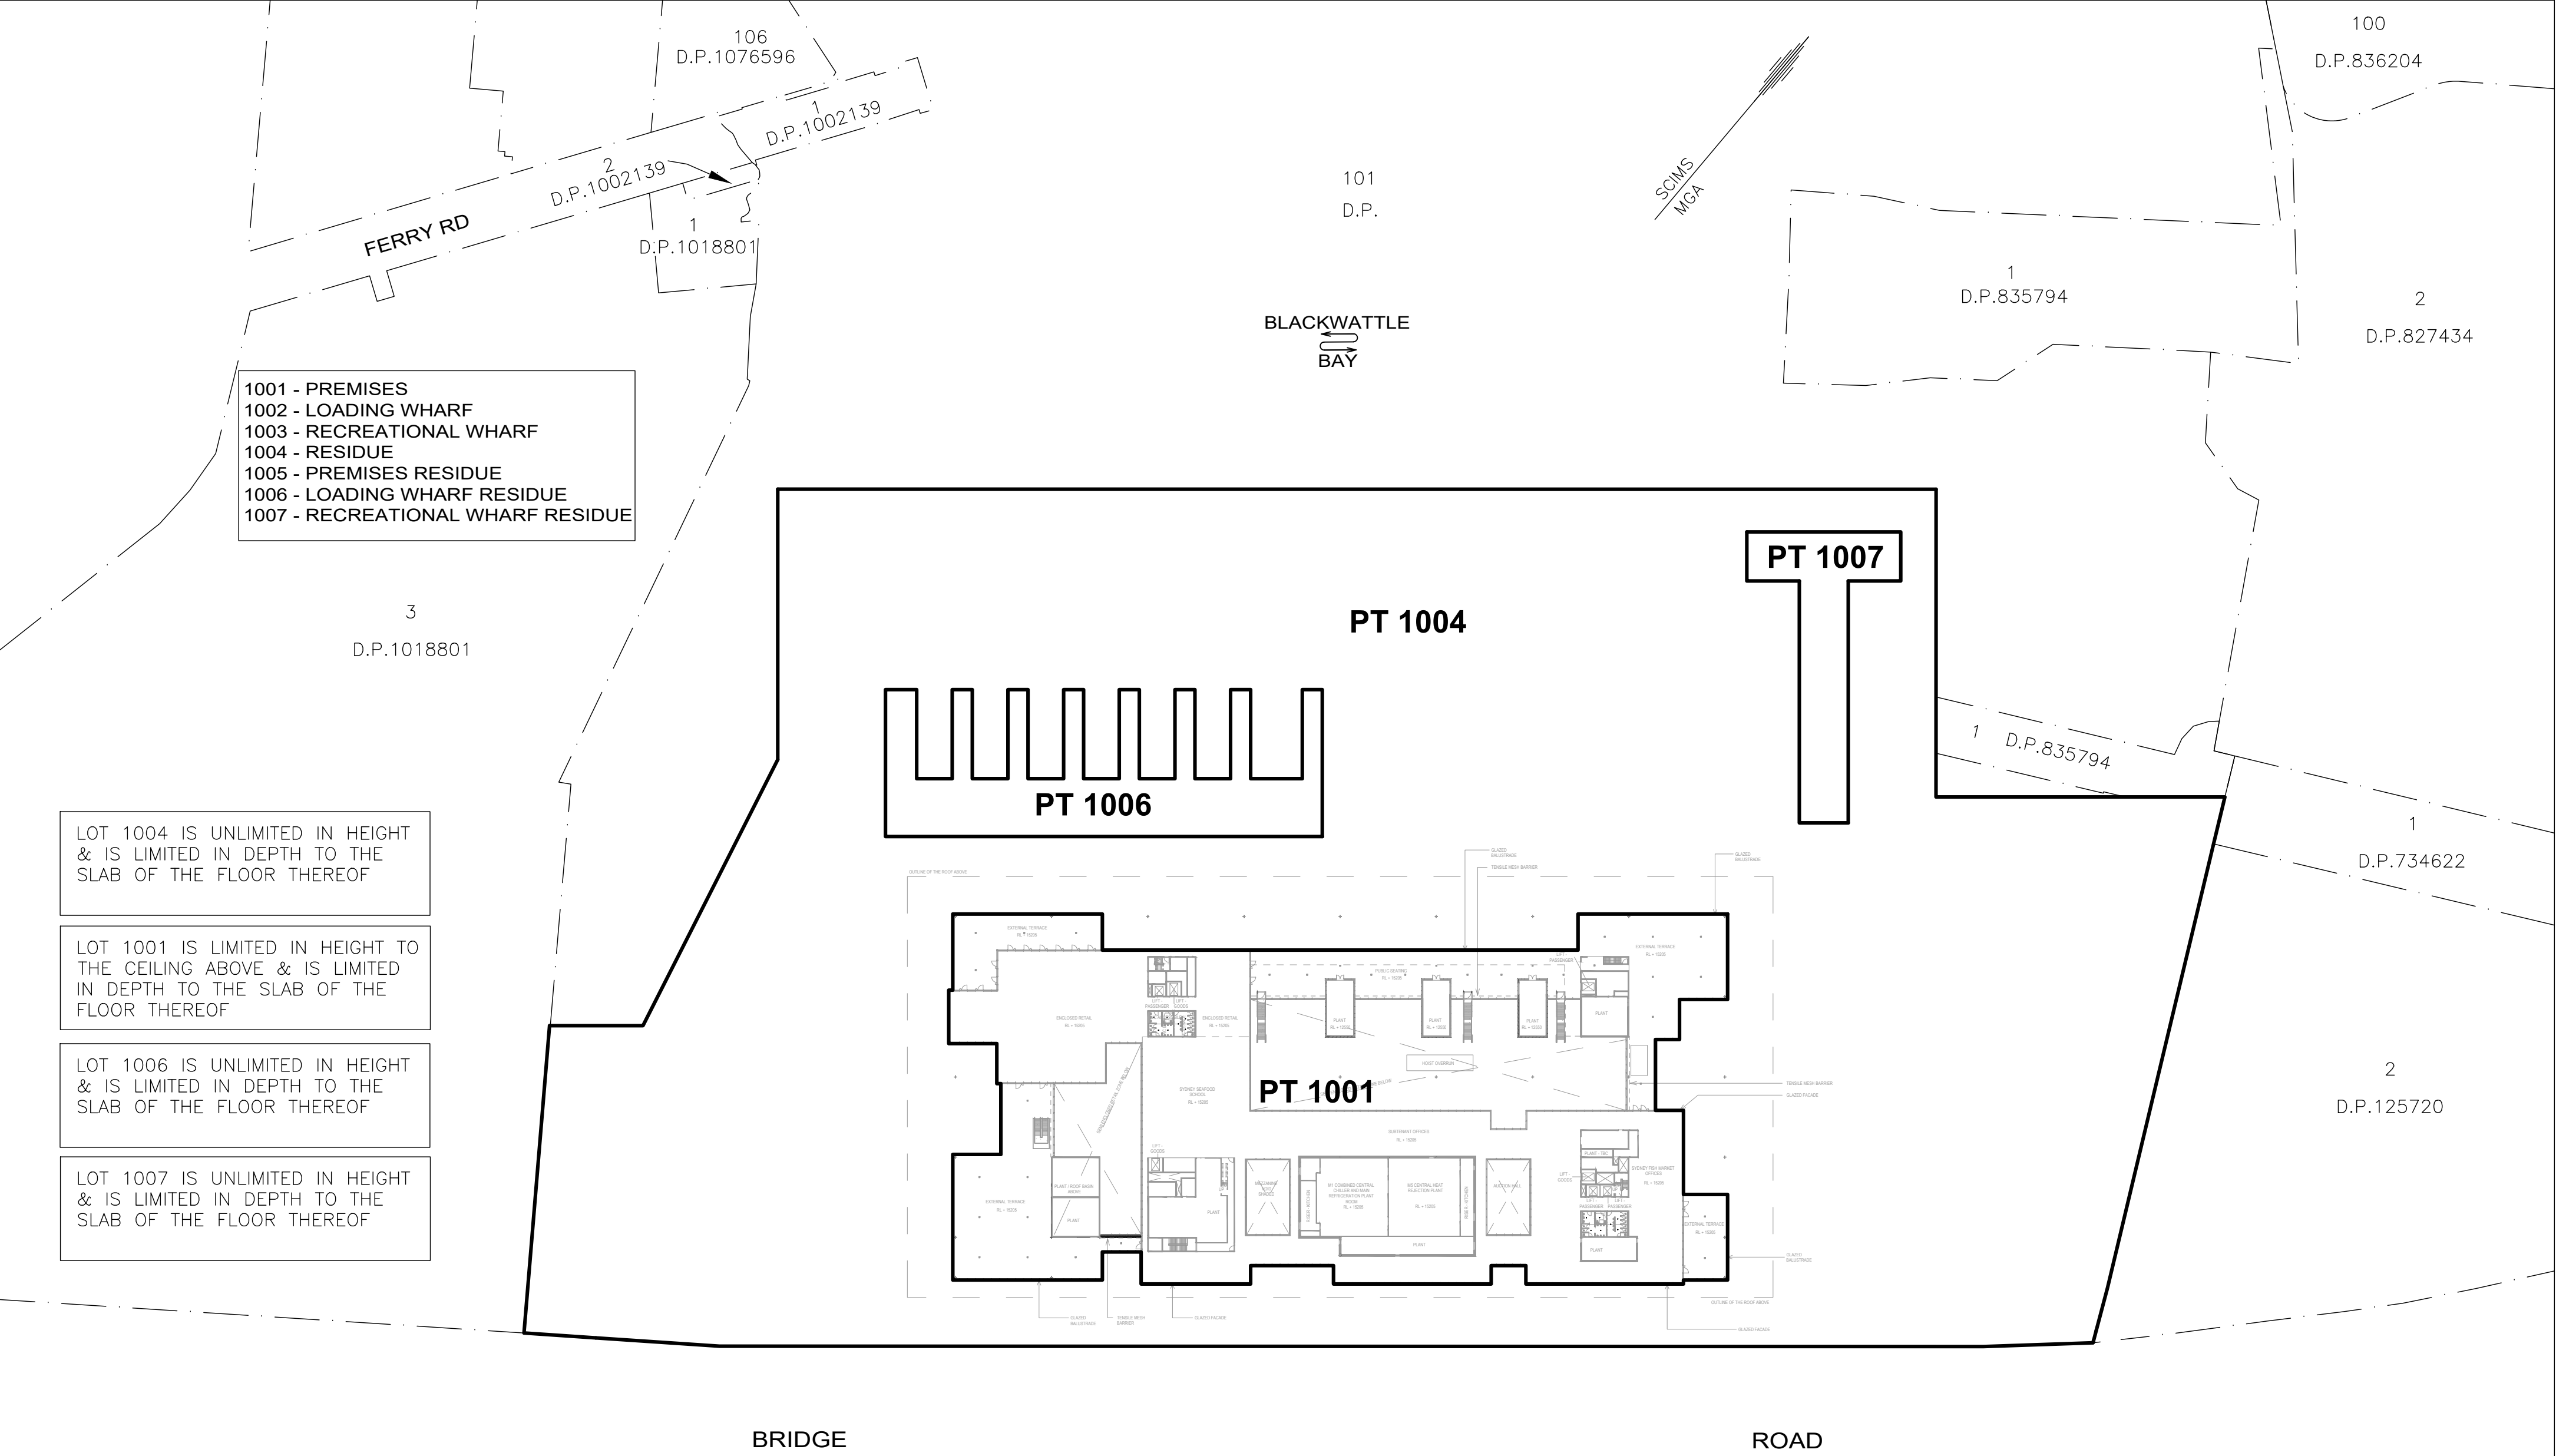

THIS PLAN HAS BEEN PREPARED FOR
CONCEPT PURPOSES ONLY.
ALL DIMENSIONS AND AREAS ARE APPROXIMATE
ONLY AND ARE SUBJECT TO SURVEY.

SURVEYOR Name: ROBERT S DAVIDSON Date: Reference: 78527STRATUM	PLAN HEADING PLAN OF SUBDIVISION OF PROPOSED LOT 100	LGA: SYDNEY & UNINCORPORATED Locality: GLEBE & PYRMONT Reduction Ratio: 1:1000 Lengths are in metres.	REGISTERED	DRAFT 30/09/2019
--	--	---	-----------------------	-----------------------------

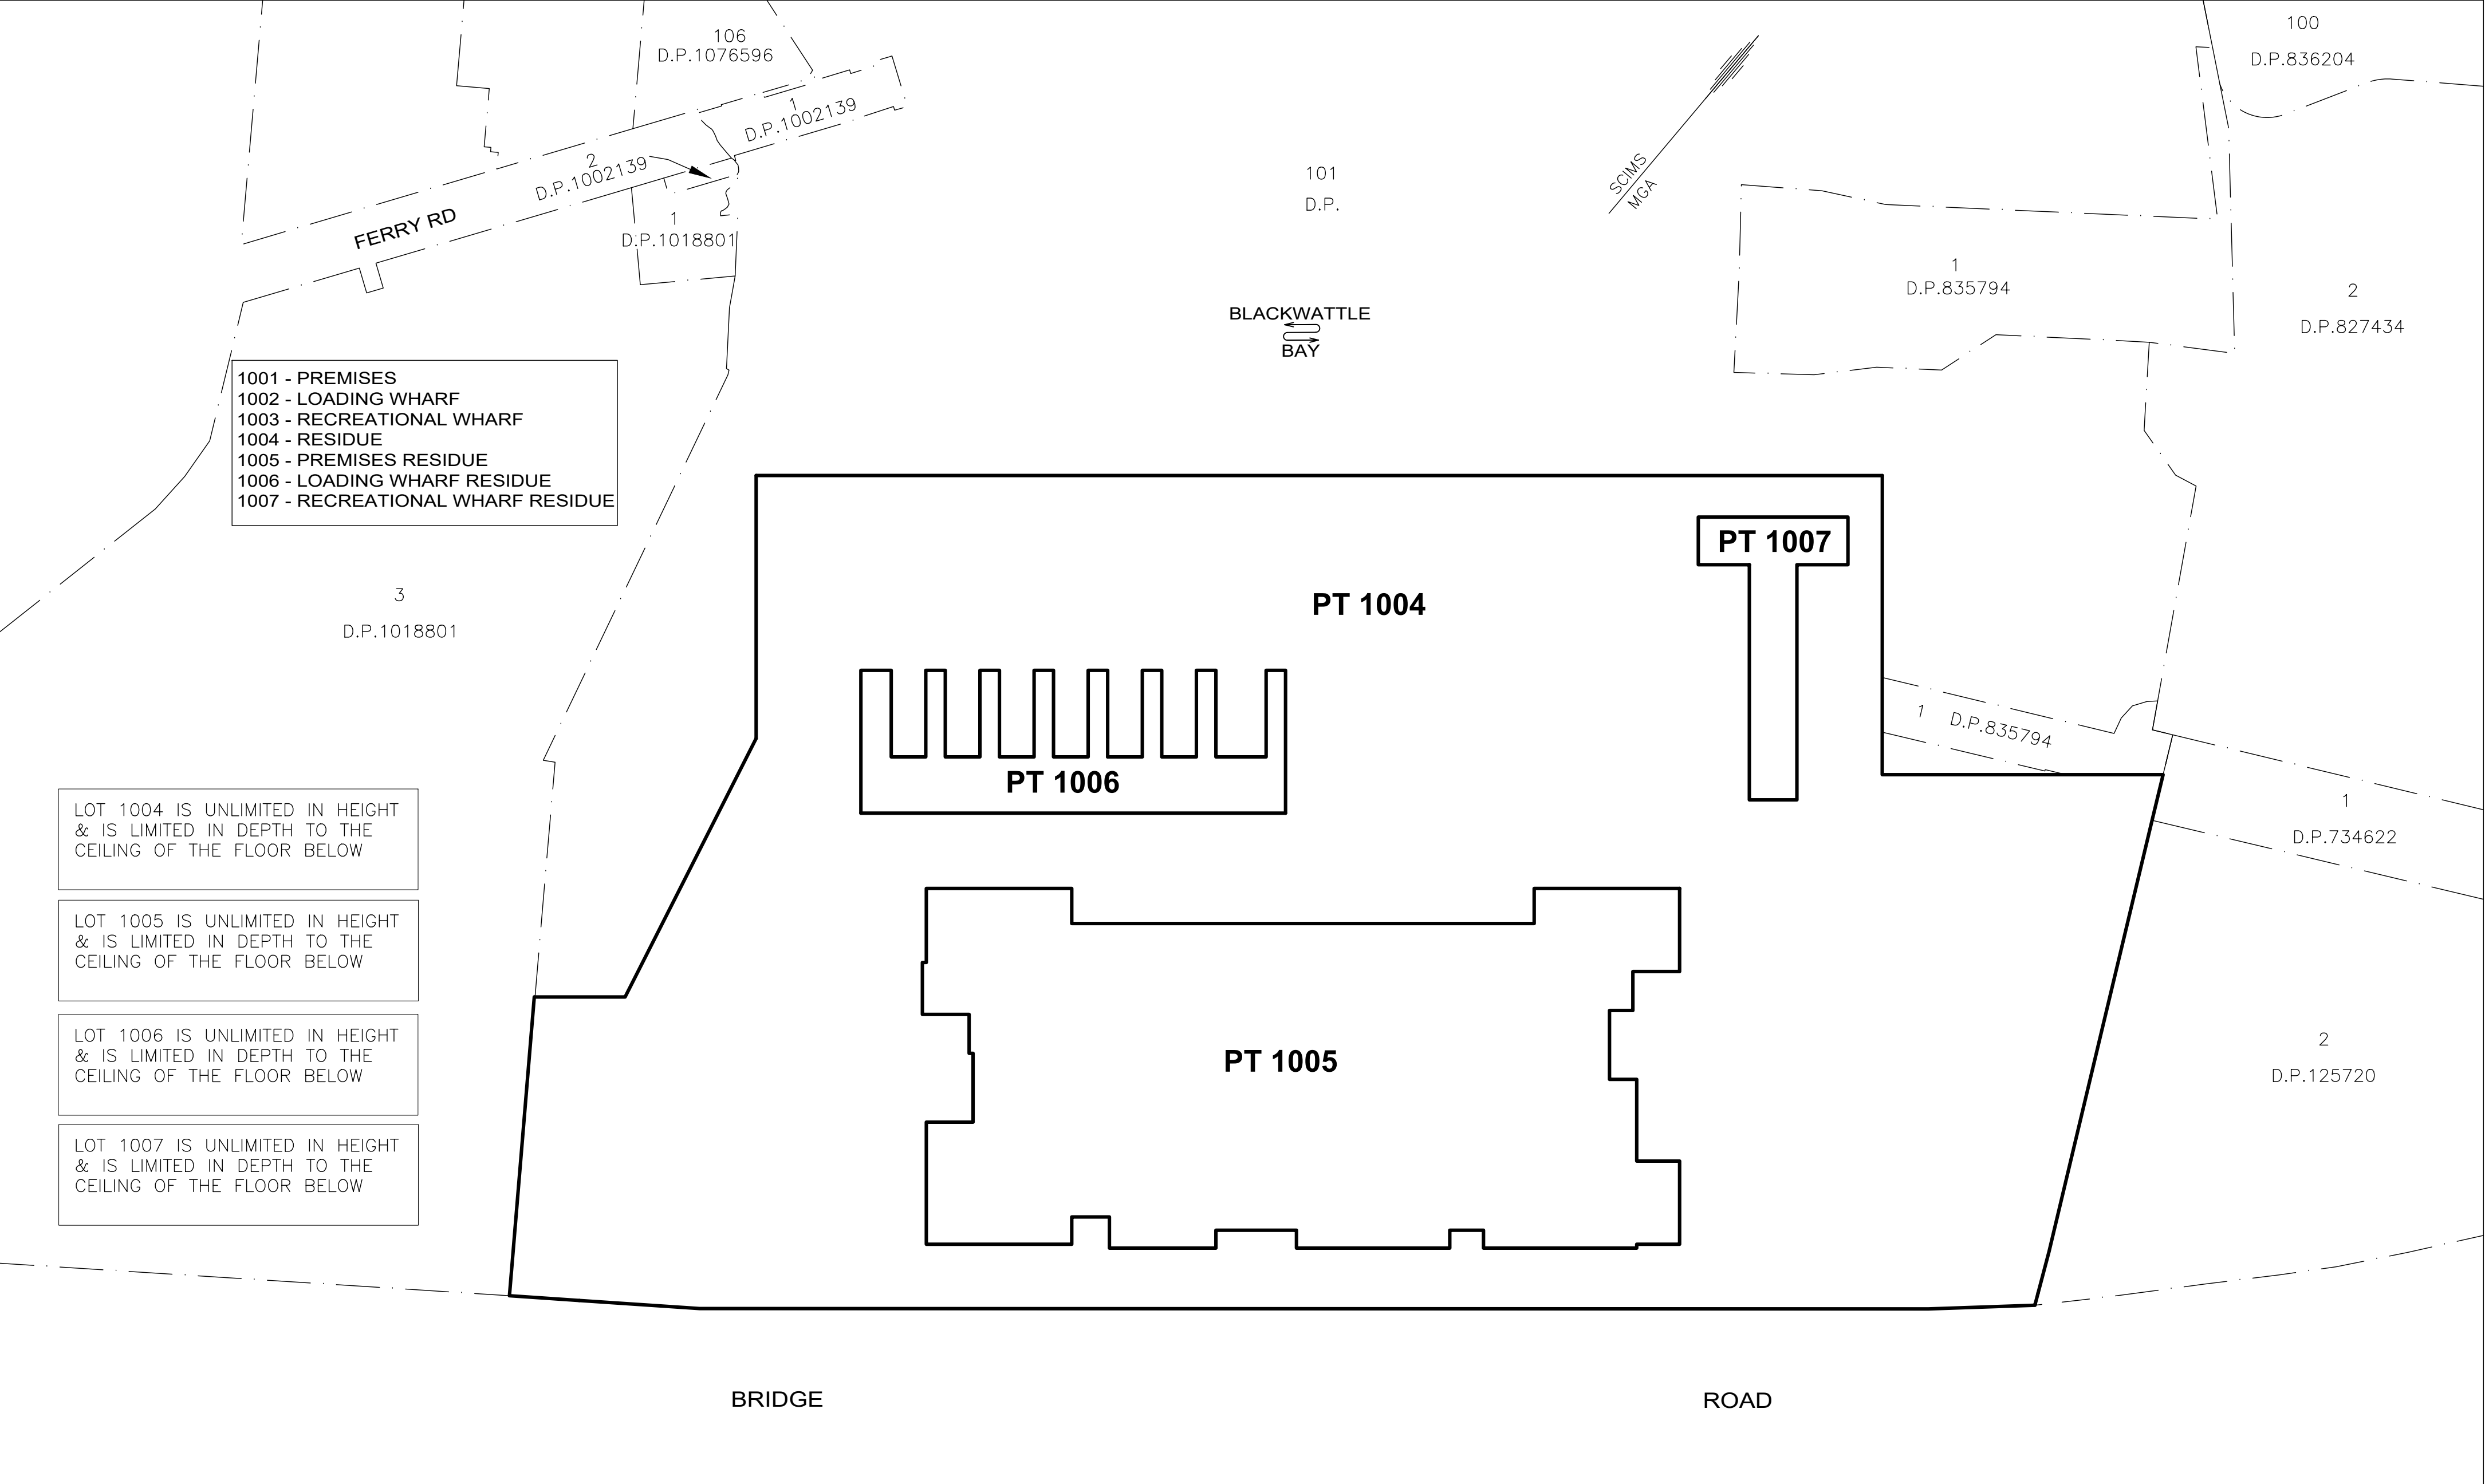

ROOF LEVEL

THIS PLAN HAS BEEN PREPARED FOR
CONCEPT PURPOSES ONLY.
ALL DIMENSIONS AND AREAS ARE APPROXIMATE
ONLY AND ARE SUBJECT TO SURVEY.

SURVEYOR Name: ROBERT S DAVIDSON Date: Reference: 78527STRATUM	PLAN HEADING PLAN OF SUBDIVISION OF PROPOSED LOT 100	LGA: SYDNEY & UNINCORPORATED Locality: GLEBE & PYRMONT Reduction Ratio: 1:1000 Lengths are in metres.	REGISTERED	DRAFT 30/09/2019
--	--	---	-----------------------	-----------------------------