


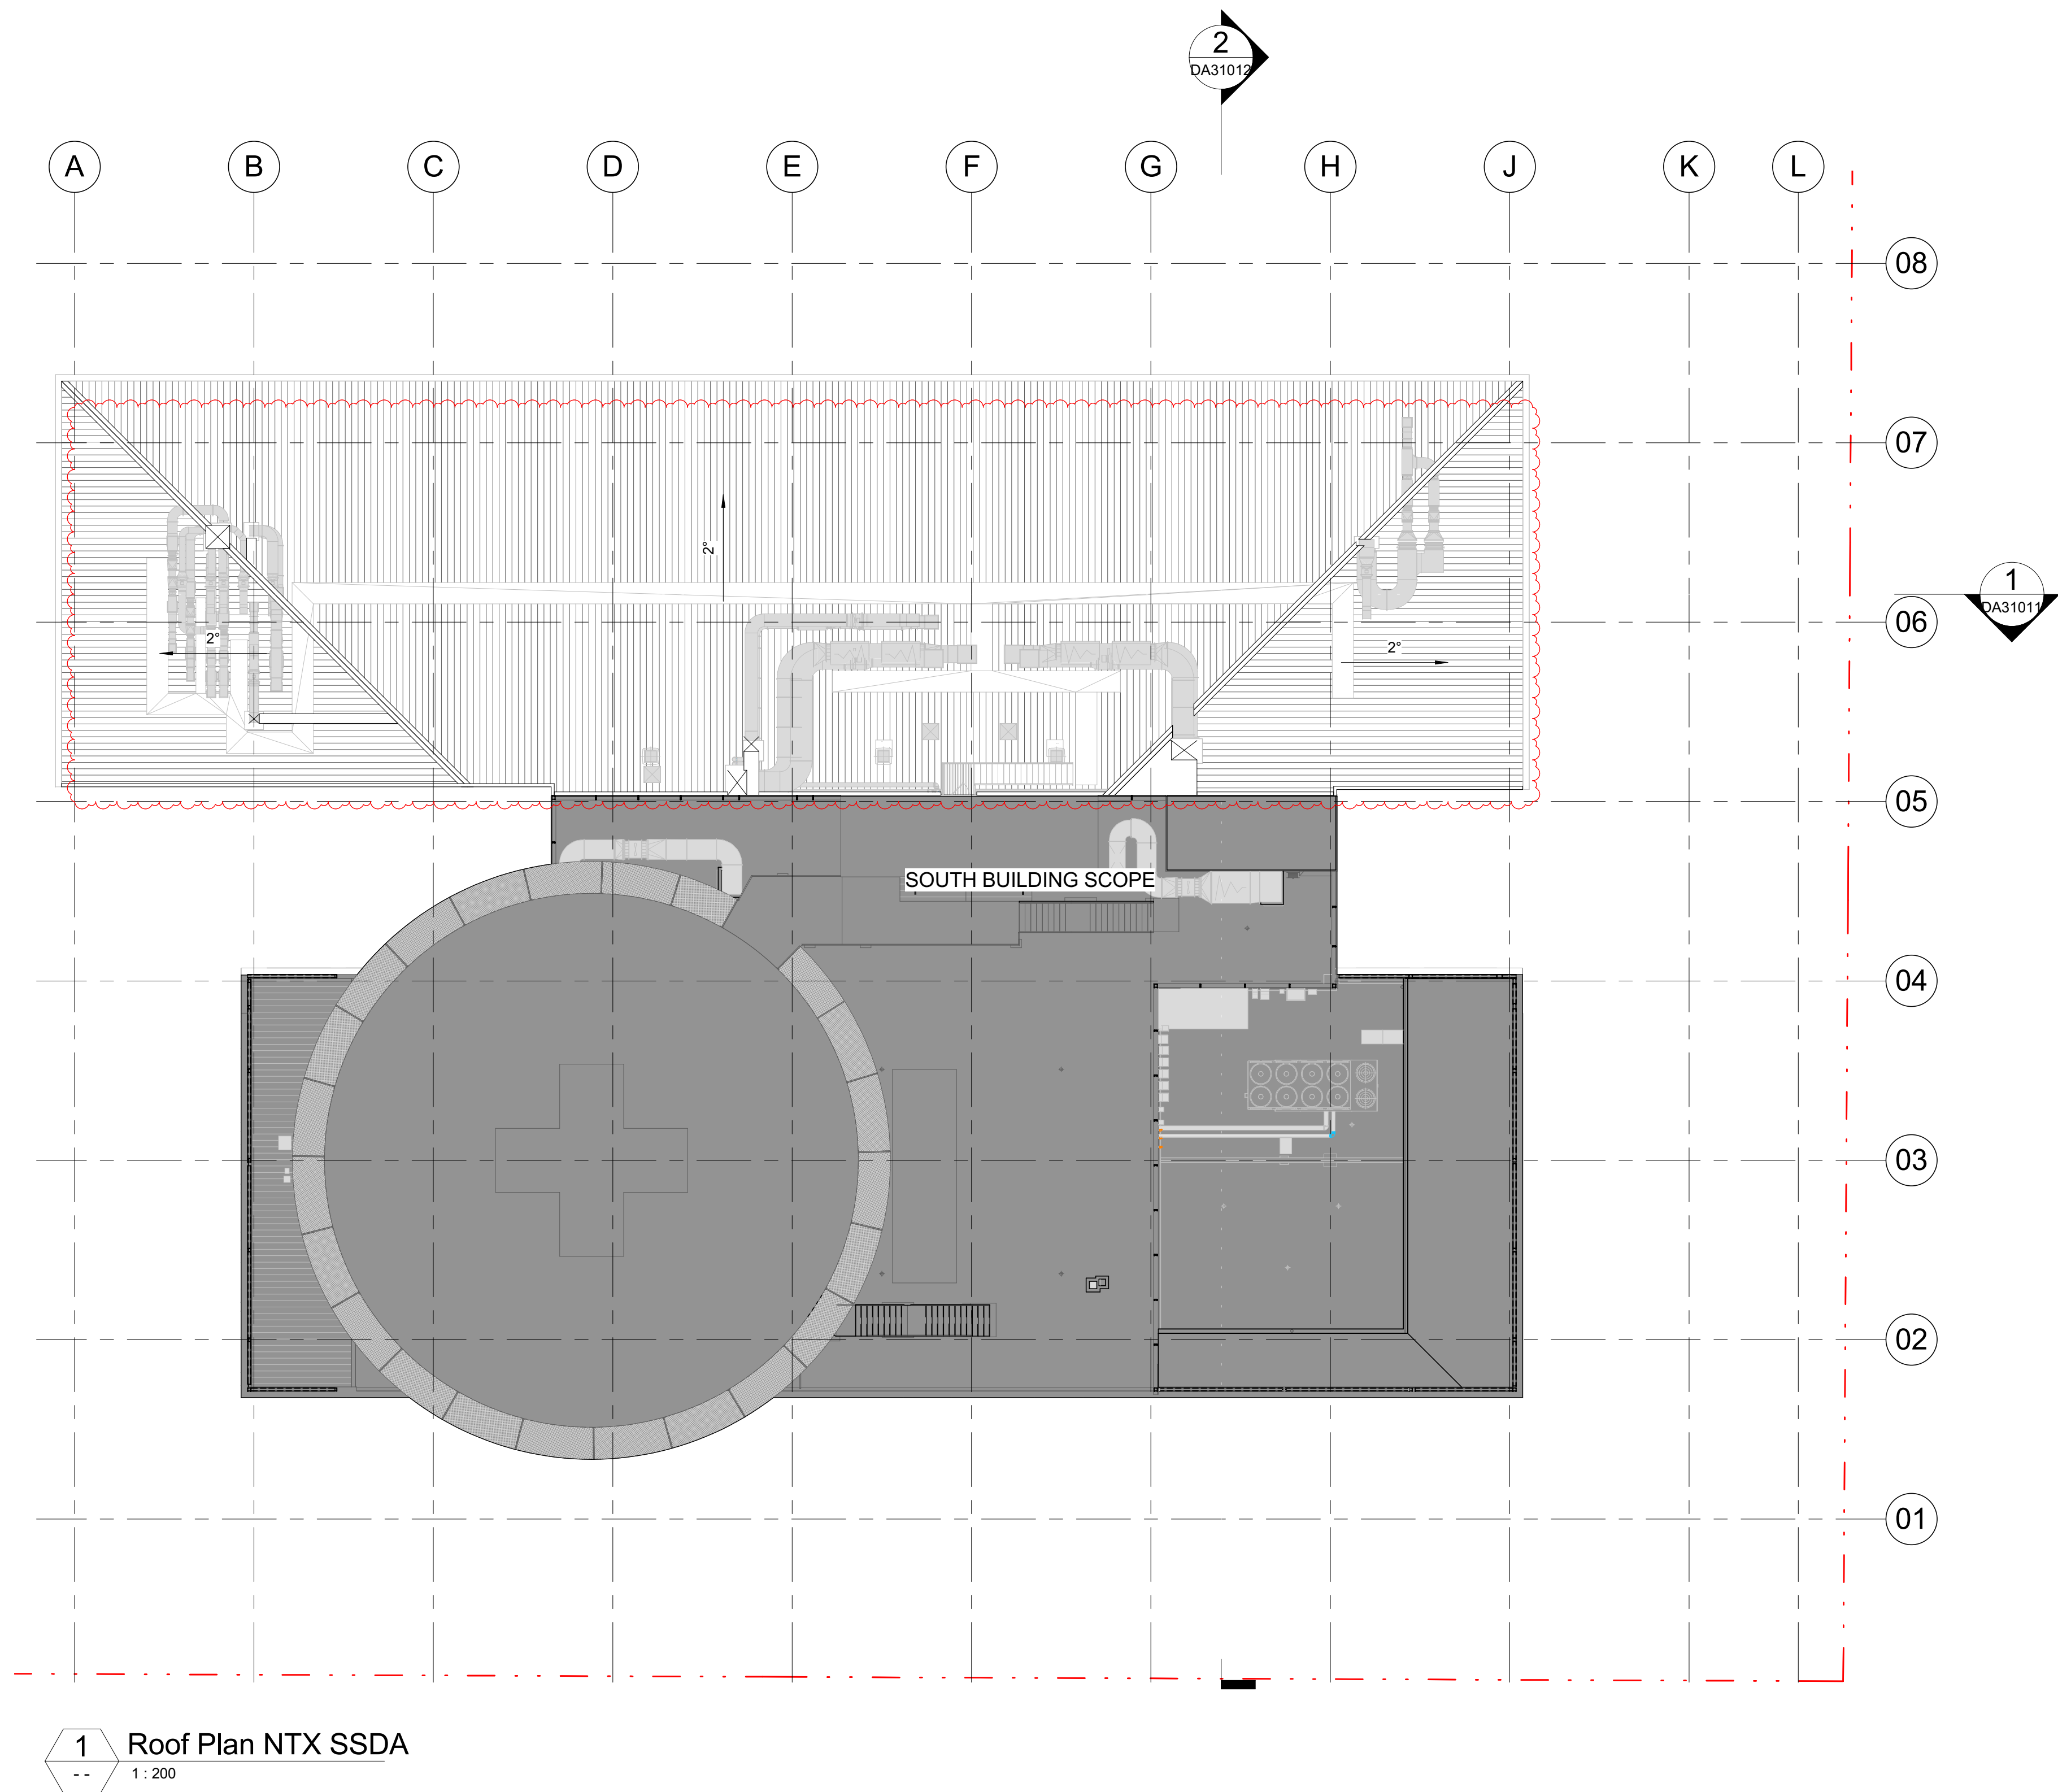

1 Roof Plan NTX SSDA
1 : 200

Schedule of Changes - Roof Plan	
Item	Comments
1	Mechanical Plant Updated to suit changes to standards compliance