


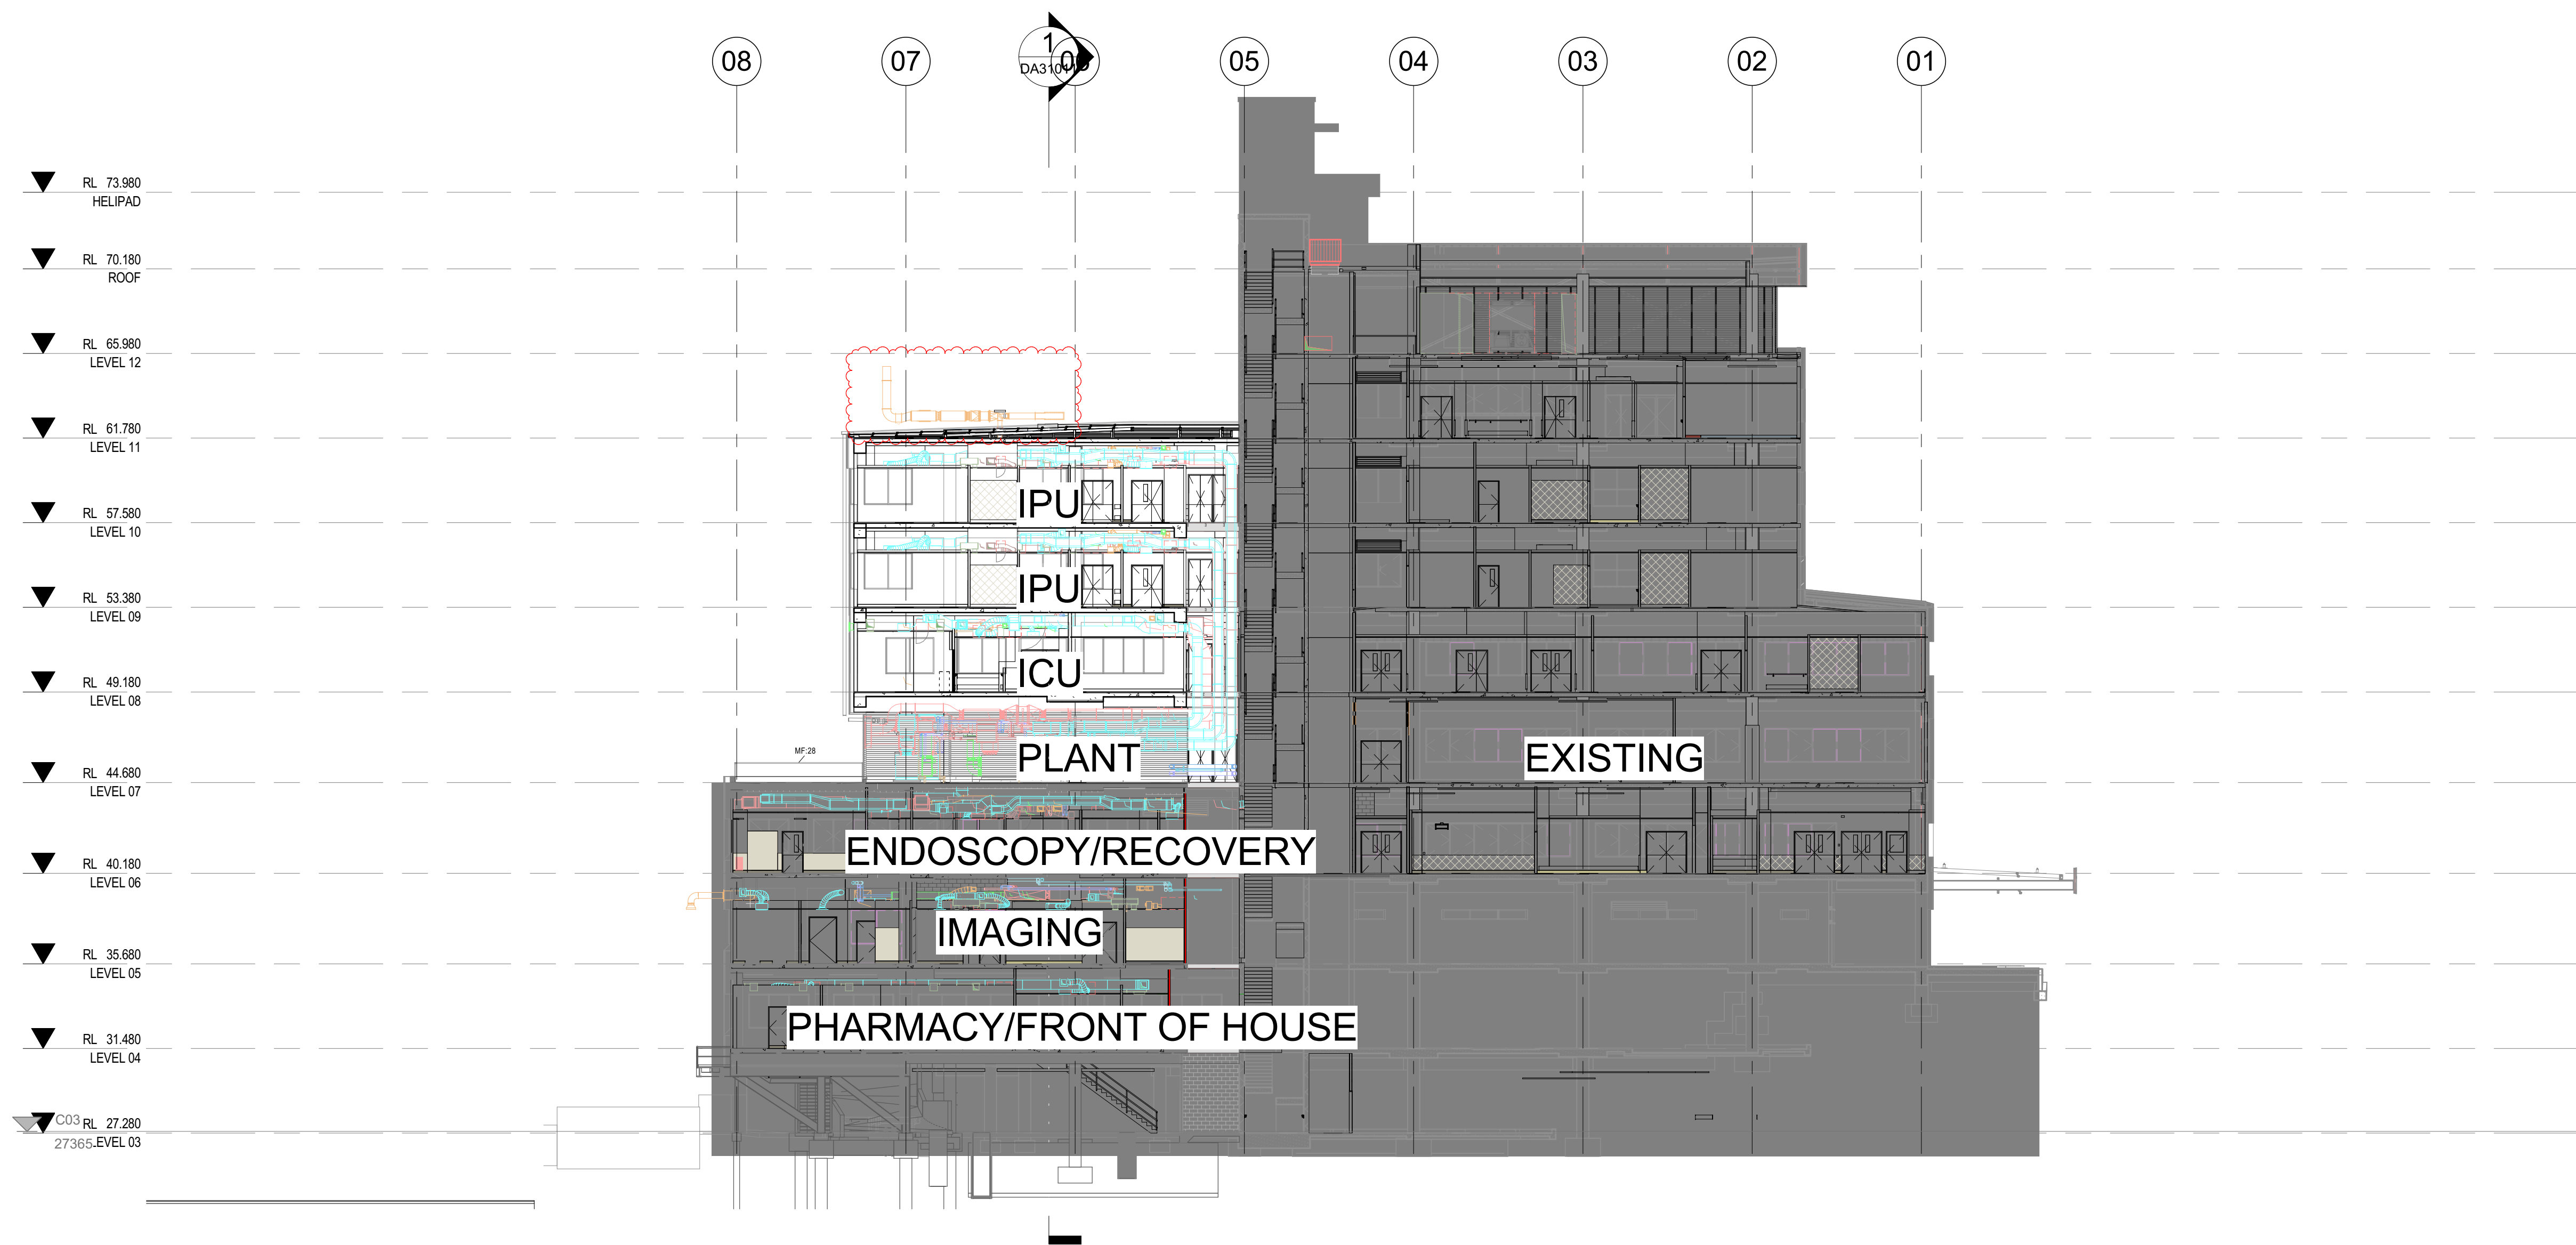

1 Overall Building Section N-S NTX SSDA
A22073 1 : 200

Schedule of Changes - Section NTX	
Item	
1	Mechanical Plant shown on roof

LEGEND:

 EXISTING