



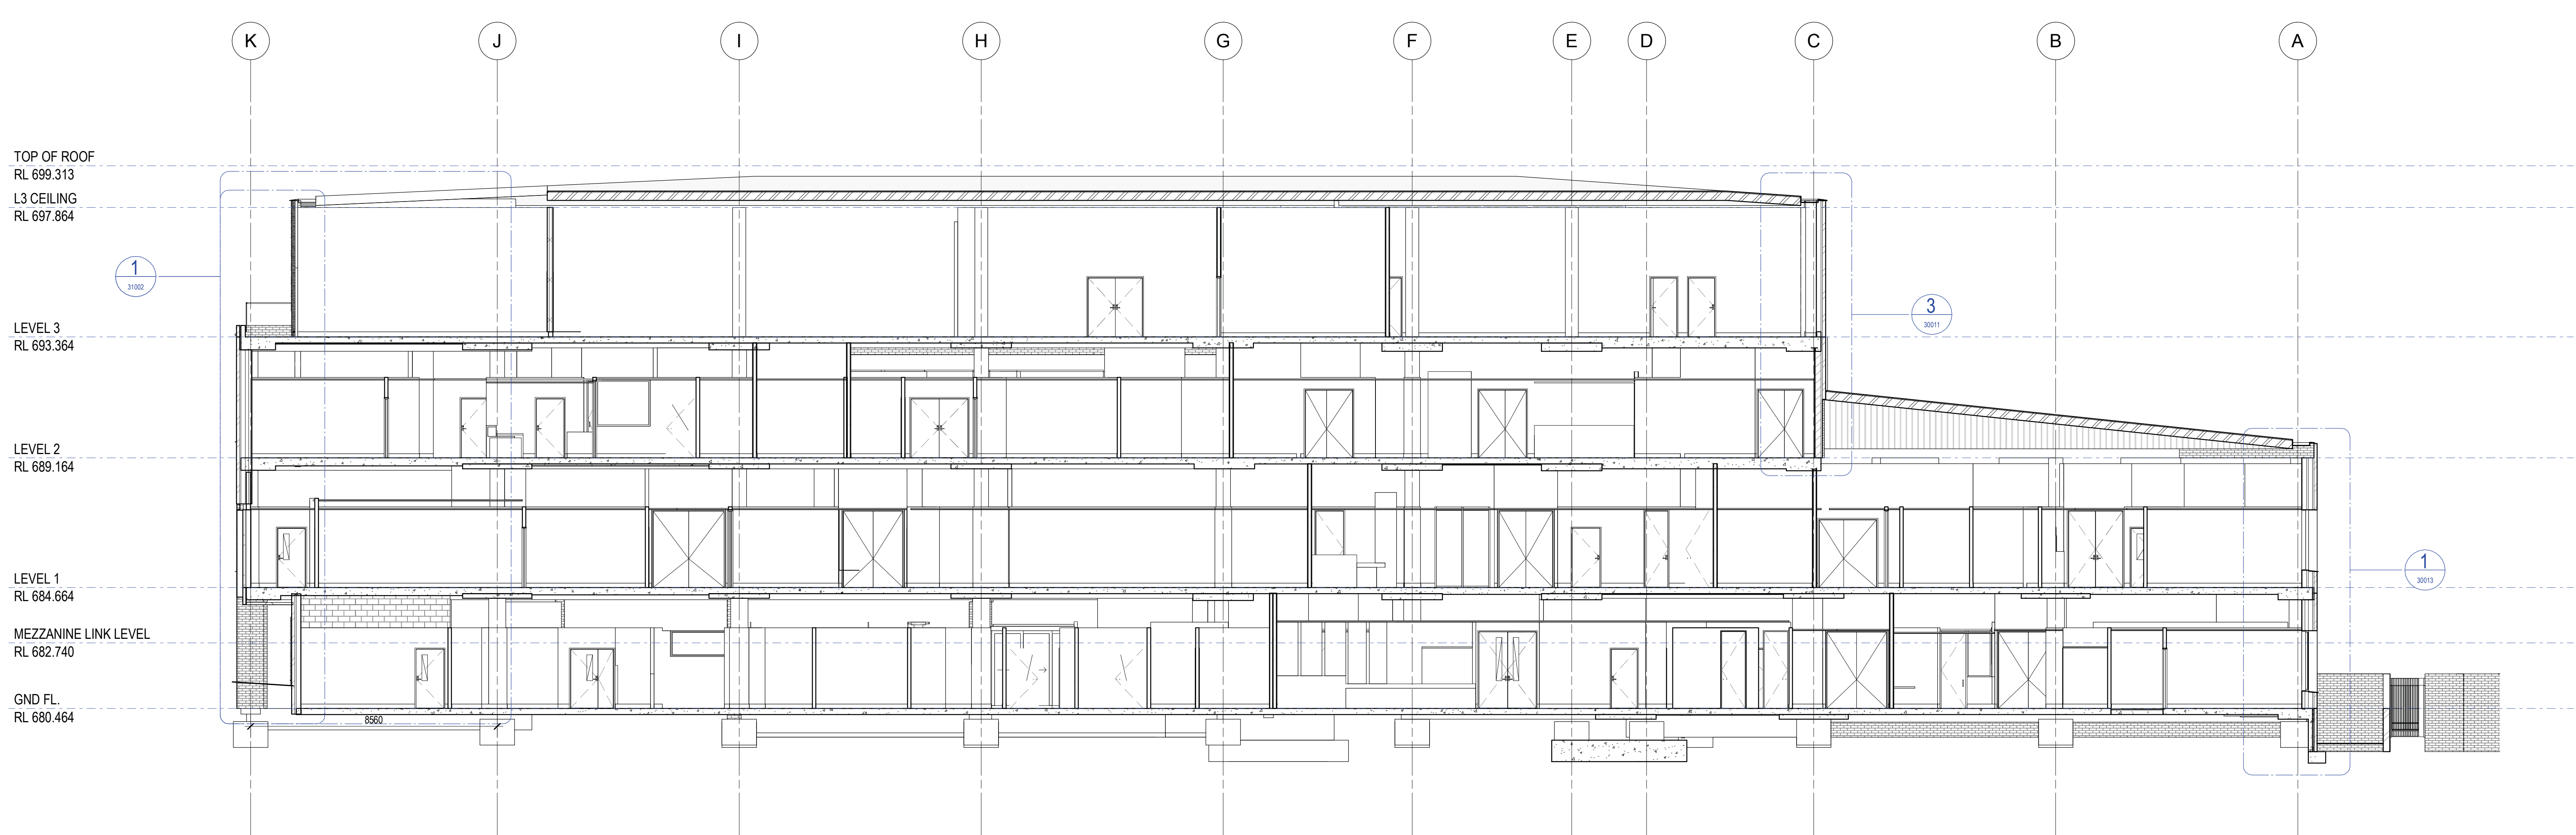

A SECTION A BETWEEN GRIDS 9 & 10
1:100

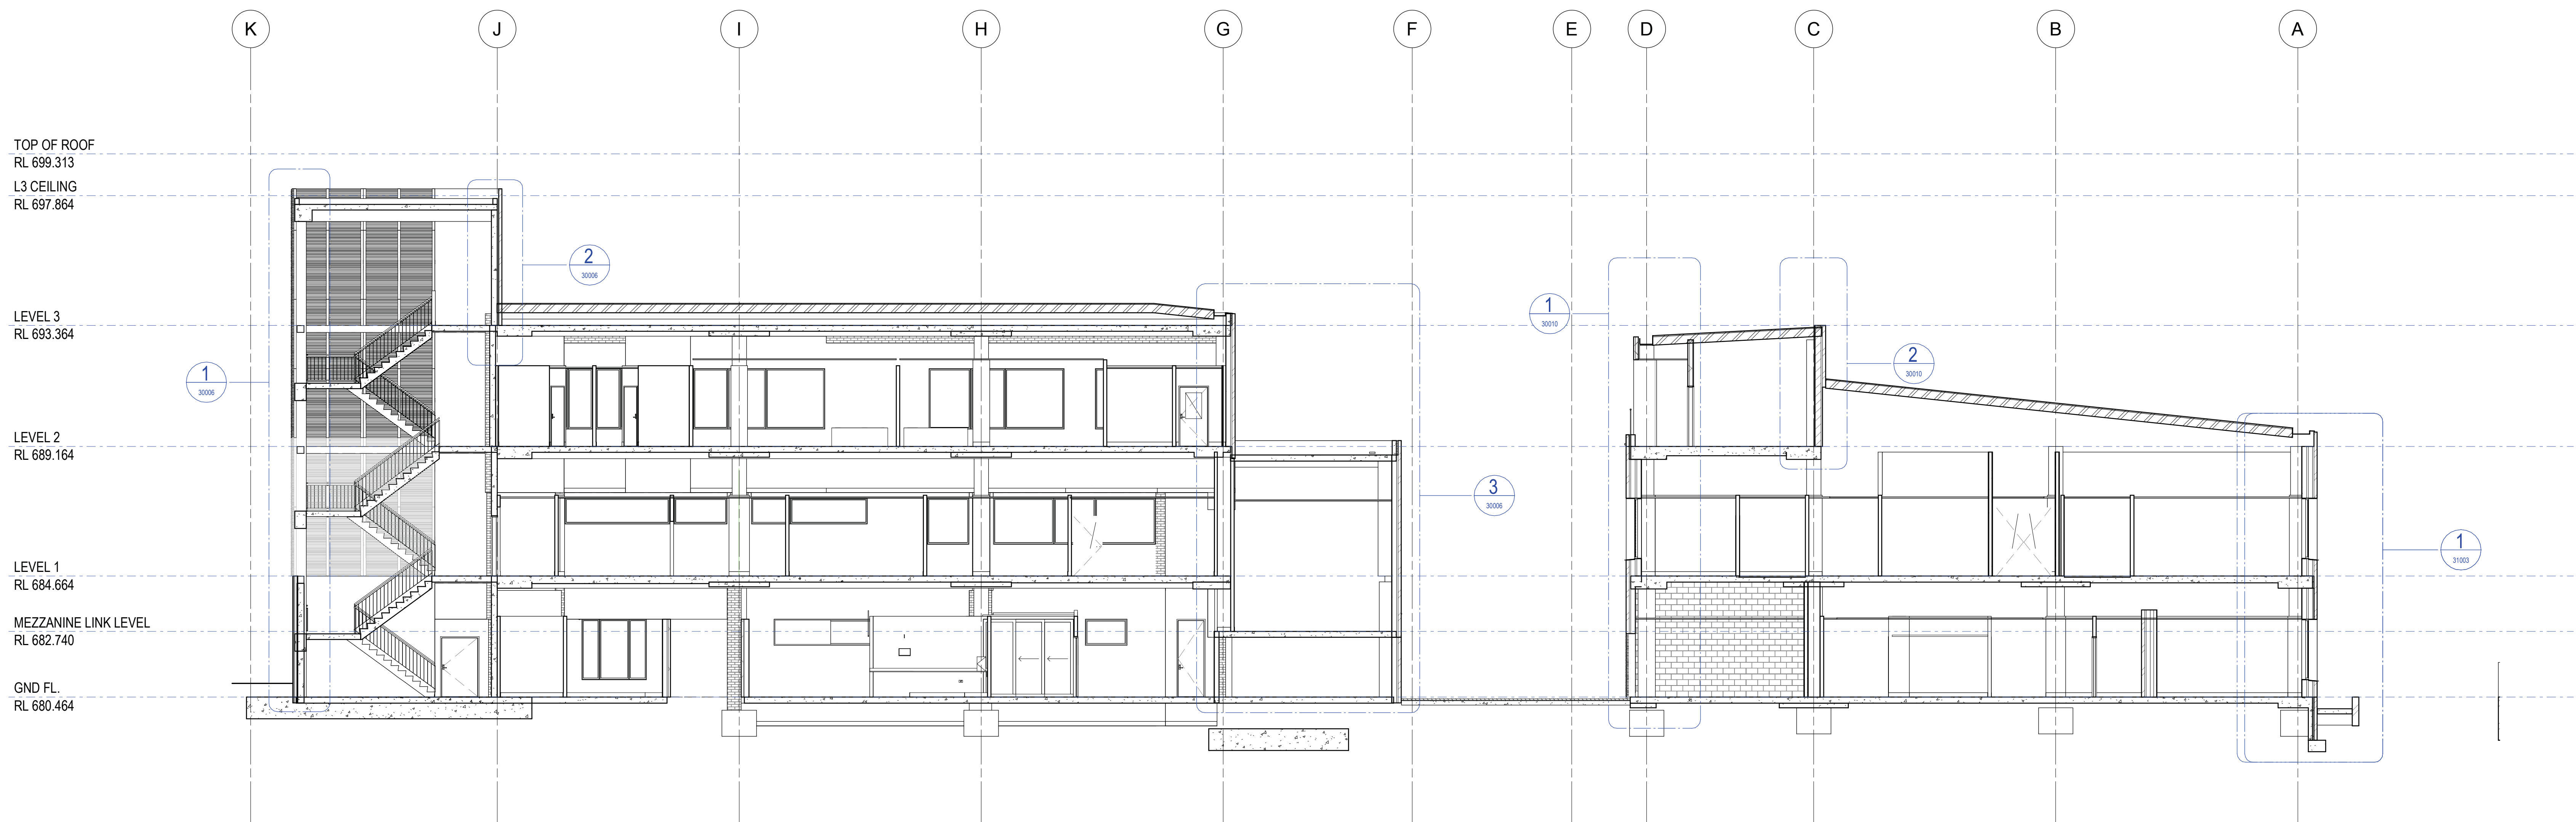

B SECTION B BETWEEN GRIDS 4 & 5 AND 5 & 6
1:100

AMENDMENTS			
NO.	DATE	SUBJECT	BY
1	25/01/18	PRELIMINARY FOR COORDINATION	EC
2	24/05/18	FOR COORDINATION	EC
3	14/07/18	FOR COORDINATION	JP
4	13/07/18	FOR SSD	EC



PROJECT

BOWRAL & DISTRICT HOSPITAL REDEVELOPMENT

97-103 BOWRAL ST.,
BOWRAL NSW 2576

DRAWING NUMBER
130443-MSJ-AR-DWG-MW25001

DRAWING NAME
OVERALL SECTIONS- SHEET 1

REV

4

N

0m 2m 4m 6m 8m 10m

SCALE 1:100 @ B1

ISSUE DATE

25/07/18