
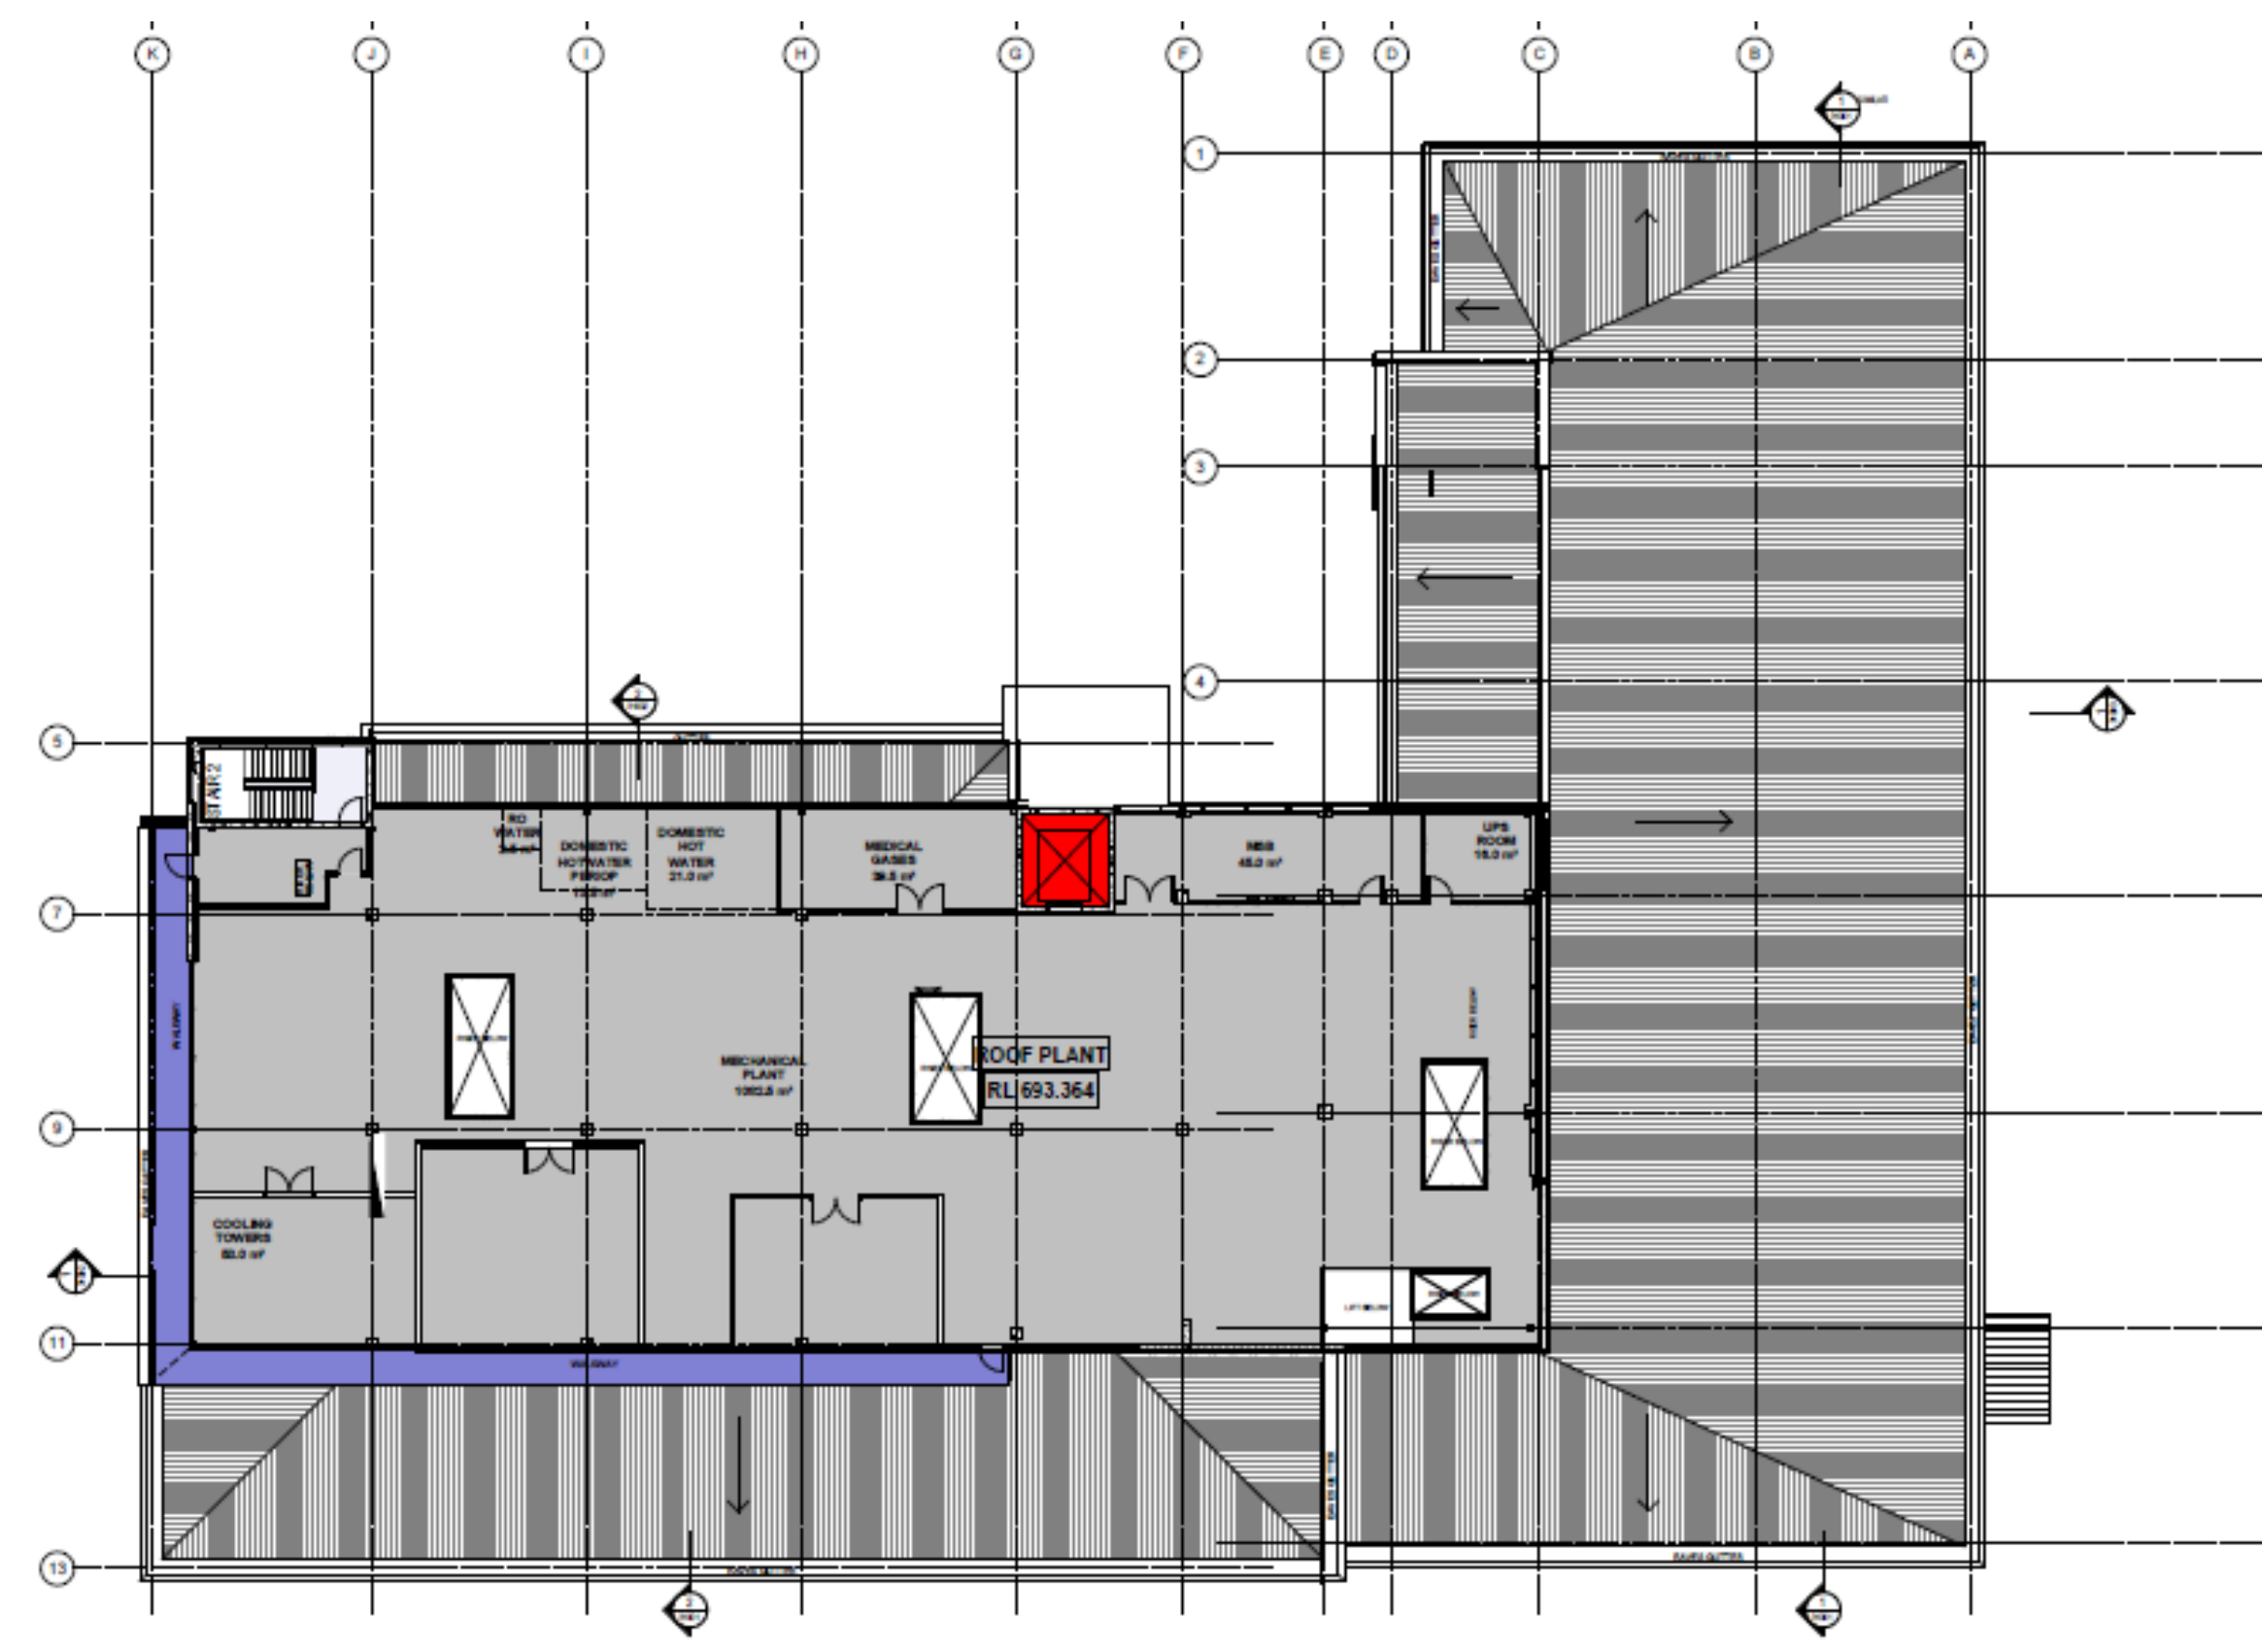


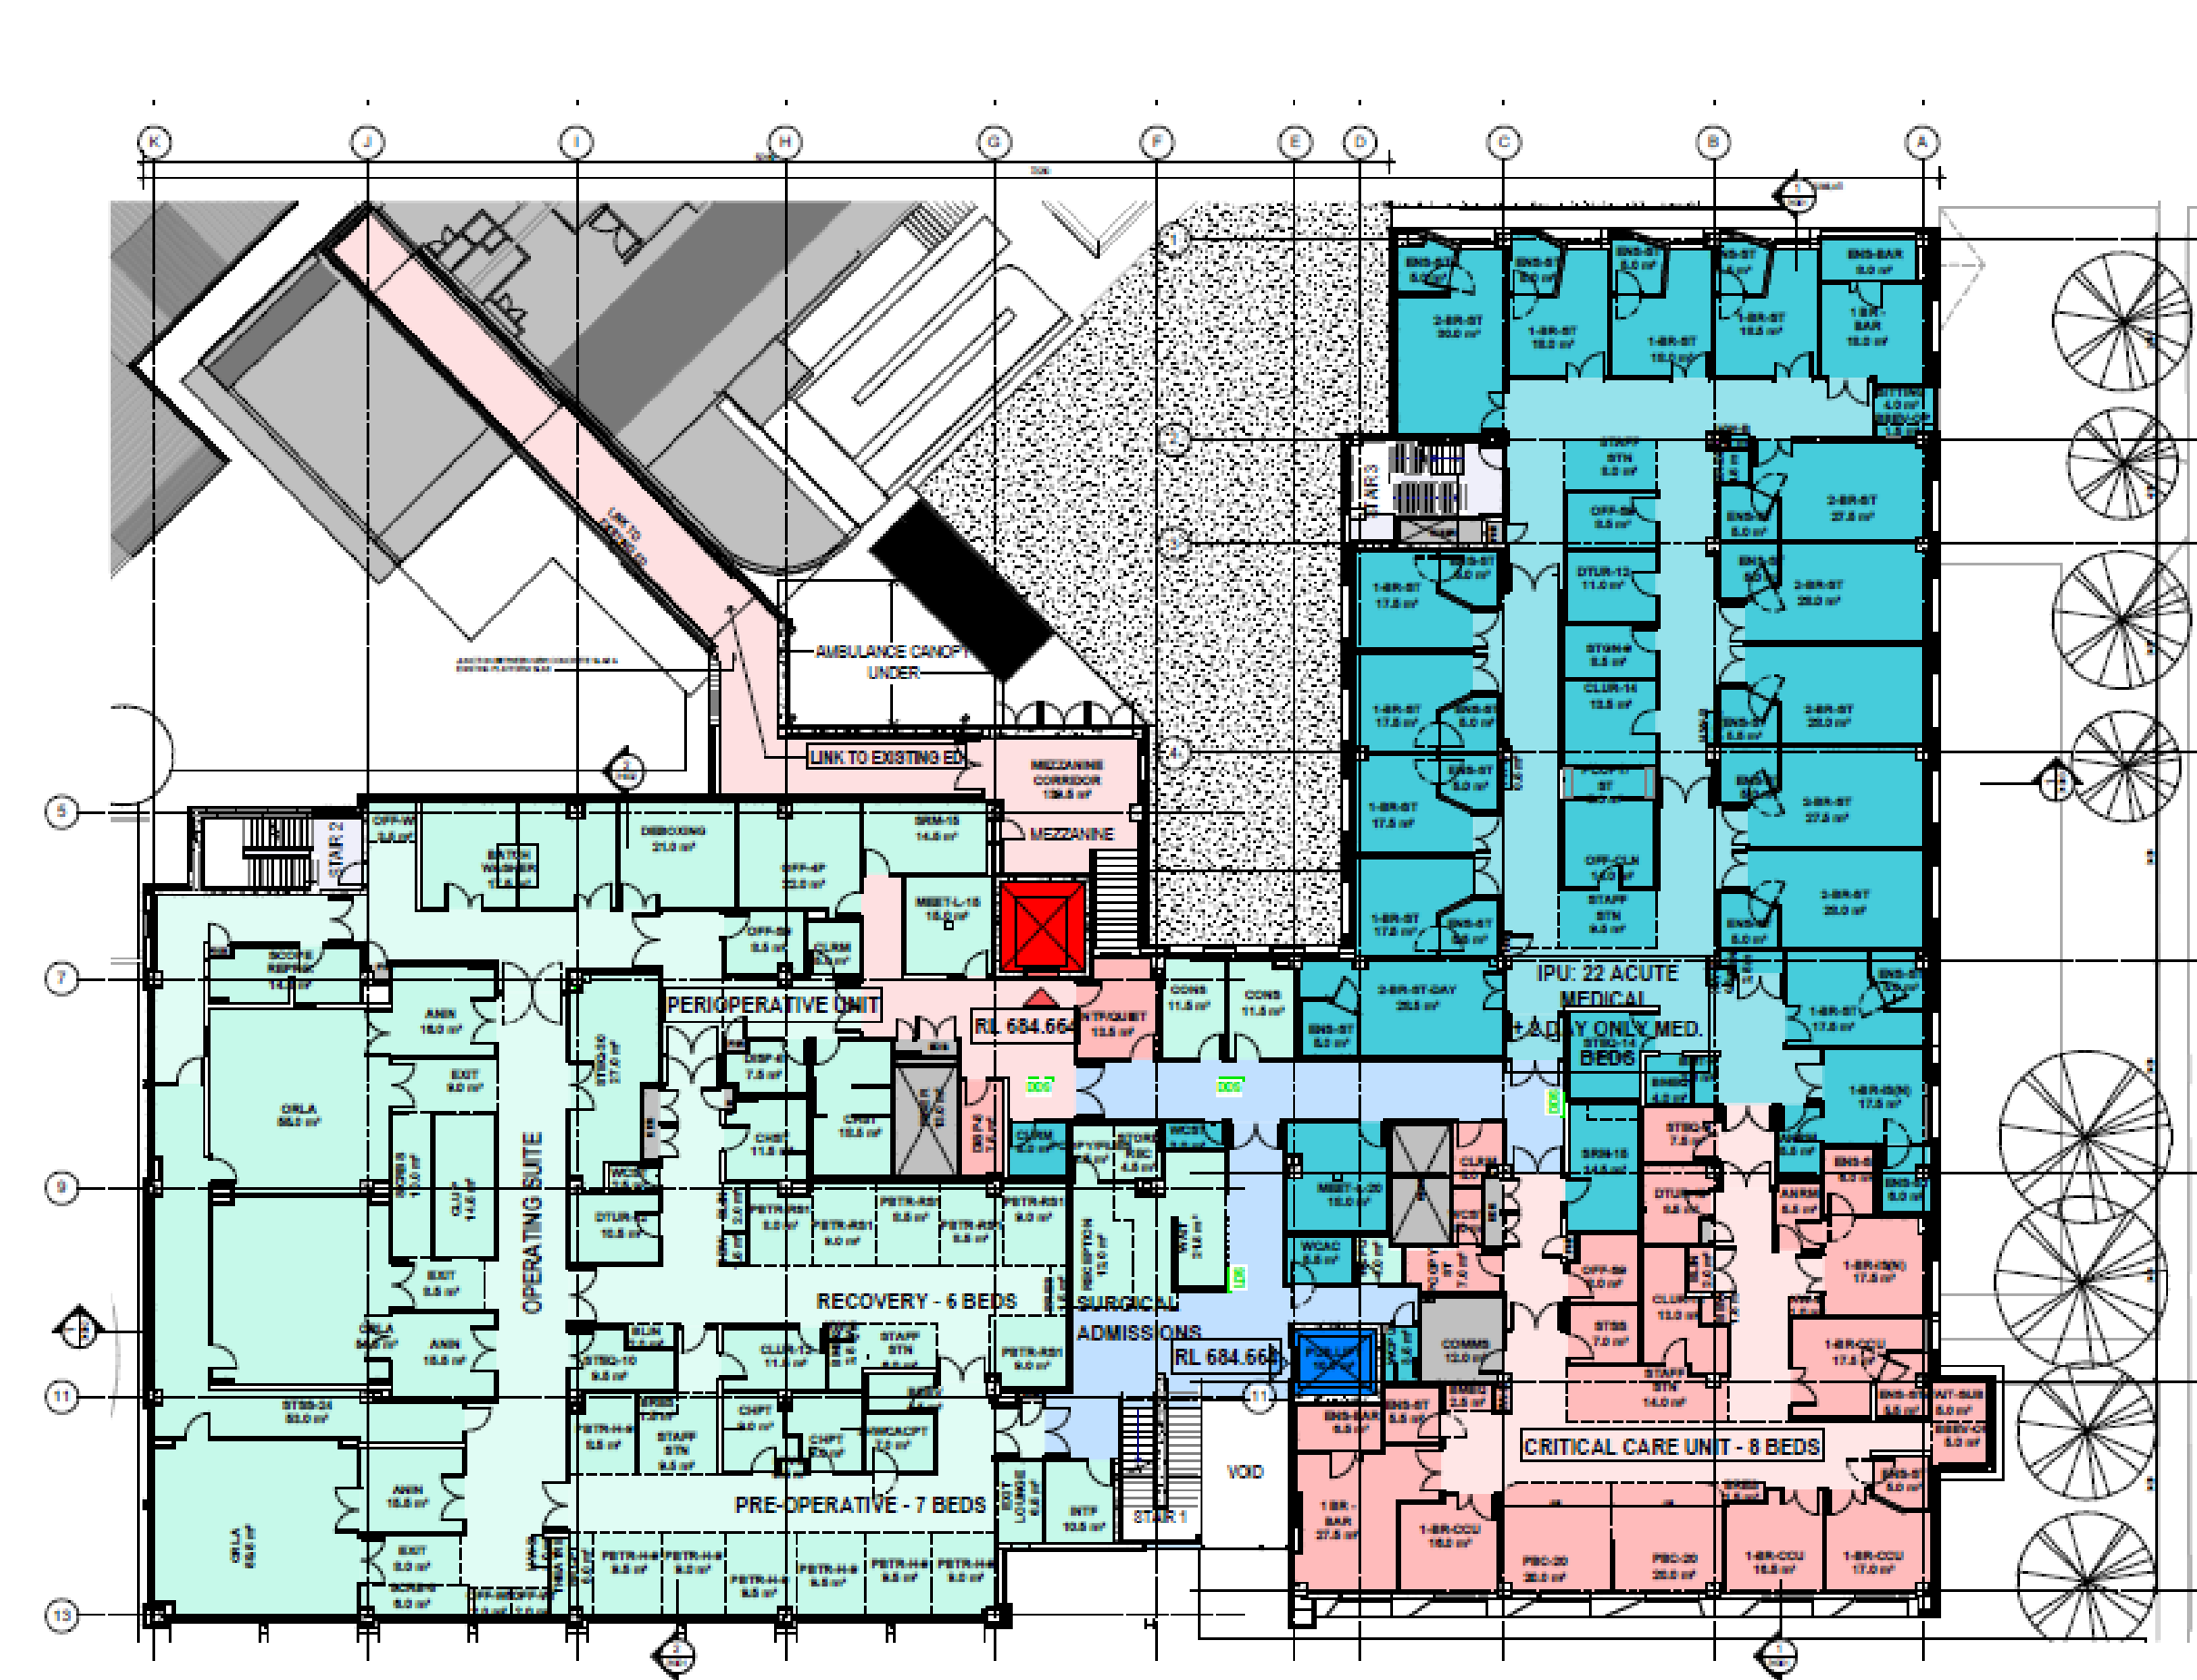

DEPARTMENT LEGEND & AREAS

GROUND LEVEL	
EMERGENCY	630M2
EMERGENCY CIRCULATION	227M2
856M2 SUB TOTAL	
SUB ACUTE IPU	744M2
SUB ACUTE IPU CIRCULATION	237M2
981M2 SUB TOTAL	
FRONT OF HOUSE	149M2
FRONT OF HOUSE CIRCULATION	33M2
182M2 SUB TOTAL	
STAFF CIRCULATION	68M2
PUBLIC CIRCULATION	67M2
GROUND LEVEL TOTAL 2154M2	

LEVEL 1	
PERIOPERATIVE	845M2
PERIOPERATIVE CIRCULATION	338M2
1182M2 SUB TOTAL	
ACUTE MEDICAL	628M2
ACUTE MEDICAL CIRCULATION	201M2
829M2 SUB TOTAL	
CCU	293.5M2
CCU CIRCULATION	238M2
531.5M2 SUB TOTAL	
STAFF CIRCULATION	152M2
PUBLIC CIRCULATION	121M2
LEVEL 1 TOTAL 2683M2	

LEVEL 2	
MATERNITY UNIT	497M2
MATERNITY CIRCULATION	175M2
672M2 SUB TOTAL	
PAEDIATRICS	387M2
PAEDIATRICS CIRCULATION	96M2
483M2 SUB TOTAL	
STAFF CIRCULATION	49M2
PUBLIC CIRCULATION	145M2
LEVEL 2 TOTAL 1349M2	
DEPARTMENTS TOTAL 6186M2	

TRAVEL & ENGINEERING LEGEND	
PUBLIC LIFT	
STAFF LIFT	
PLANT	
FIRE STAIRS	
EGRESS WALKWAYS	
T&E TOTAL 1331M2	

TOTAL GROSS FLOOR AREA 7517 M2

GROUND FLOOR PLAN

LEVEL 1 FLOOR PLAN

LEVEL 2 FLOOR PLAN

LEVEL 3 PLANT LEVEL FLOOR PLAN