


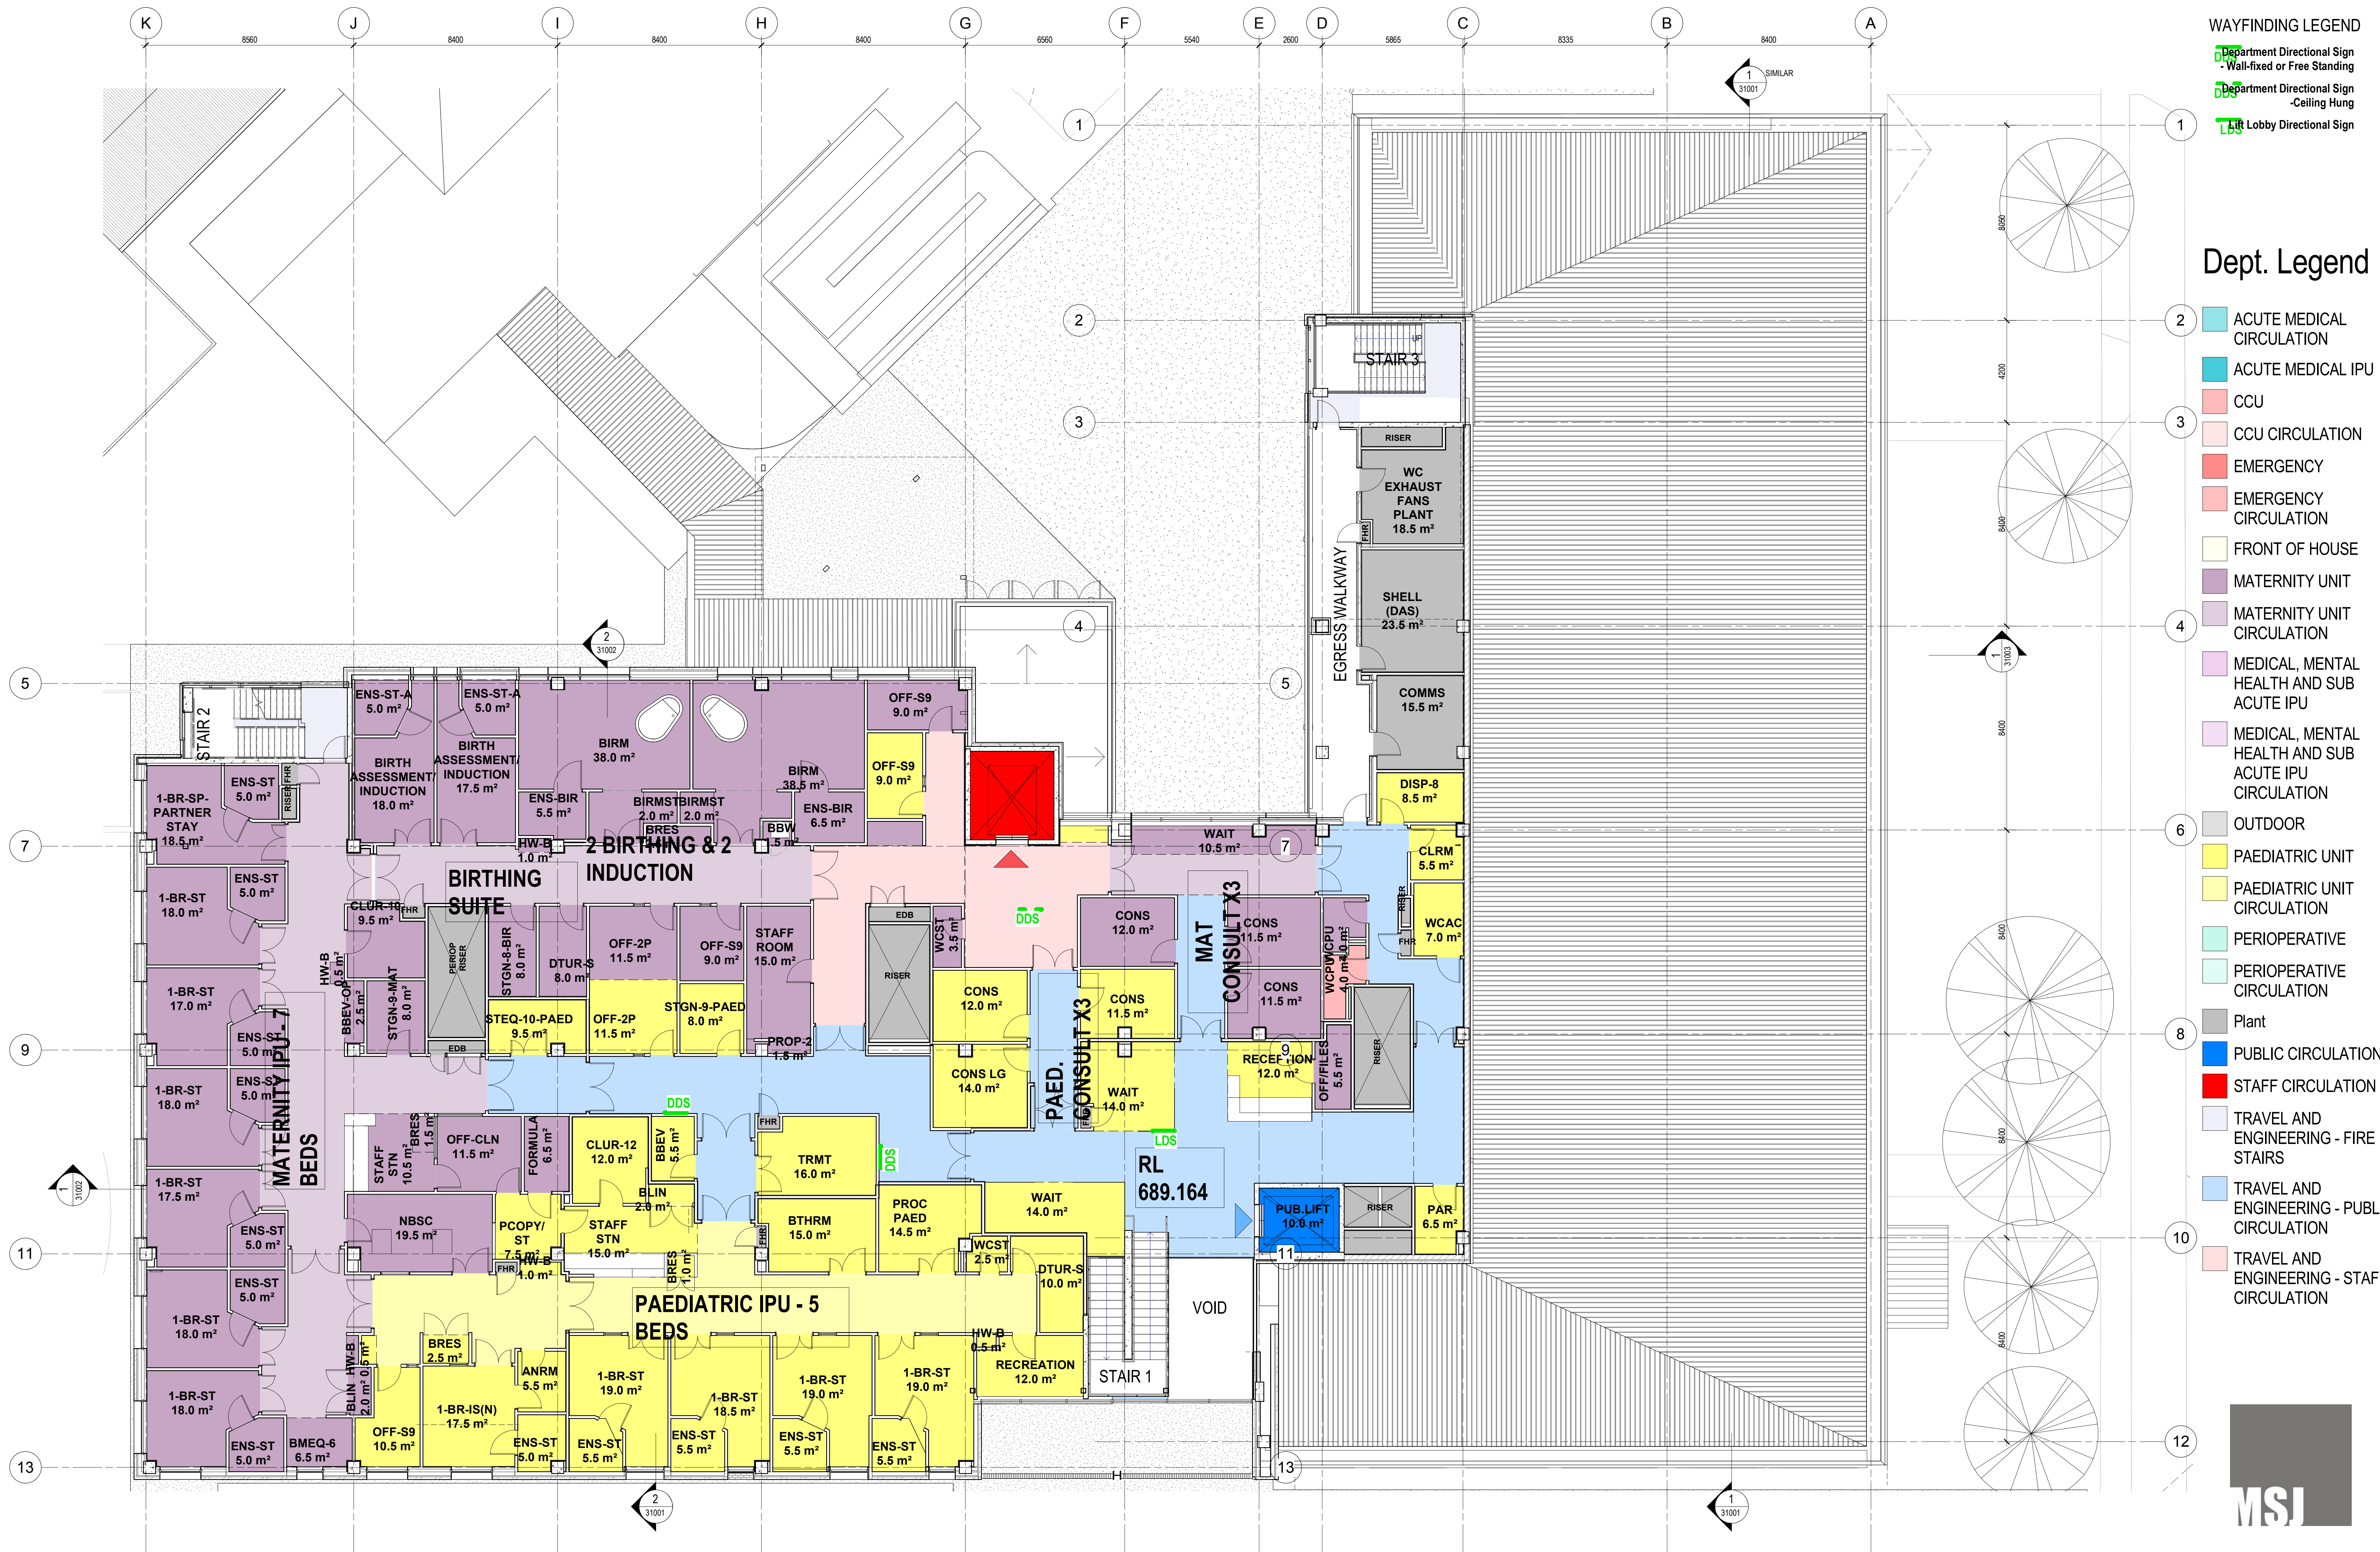

WAYFINDING LEGEND

- Department Directional Sign - Wall-fixed or Free Standing
- Department Directional Sign - Ceiling Hung
- Lobby Directional Sign

Dept. Legend

- ACUTE MEDICAL CIRCULATION
- ACUTE MEDICAL IPU
- CCU
- CCU CIRCULATION
- EMERGENCY
- EMERGENCY CIRCULATION
- FRONT OF HOUSE
- MATERNITY UNIT
- MATERNITY UNIT CIRCULATION
- MEDICAL, MENTAL HEALTH AND SUB ACUTE IPU
- MEDICAL, MENTAL HEALTH AND SUB ACUTE IPU CIRCULATION
- OUTDOOR
- PAEDIATRIC UNIT
- PAEDIATRIC UNIT CIRCULATION
- PERIOPERATIVE
- PERIOPERATIVE CIRCULATION
- Plant
- PUBLIC CIRCULATION
- STAFF CIRCULATION
- TRAVEL AND ENGINEERING - FIRE STAIRS
- TRAVEL AND ENGINEERING - PUBLIC CIRCULATION
- TRAVEL AND ENGINEERING - STAFF CIRCULATION

