


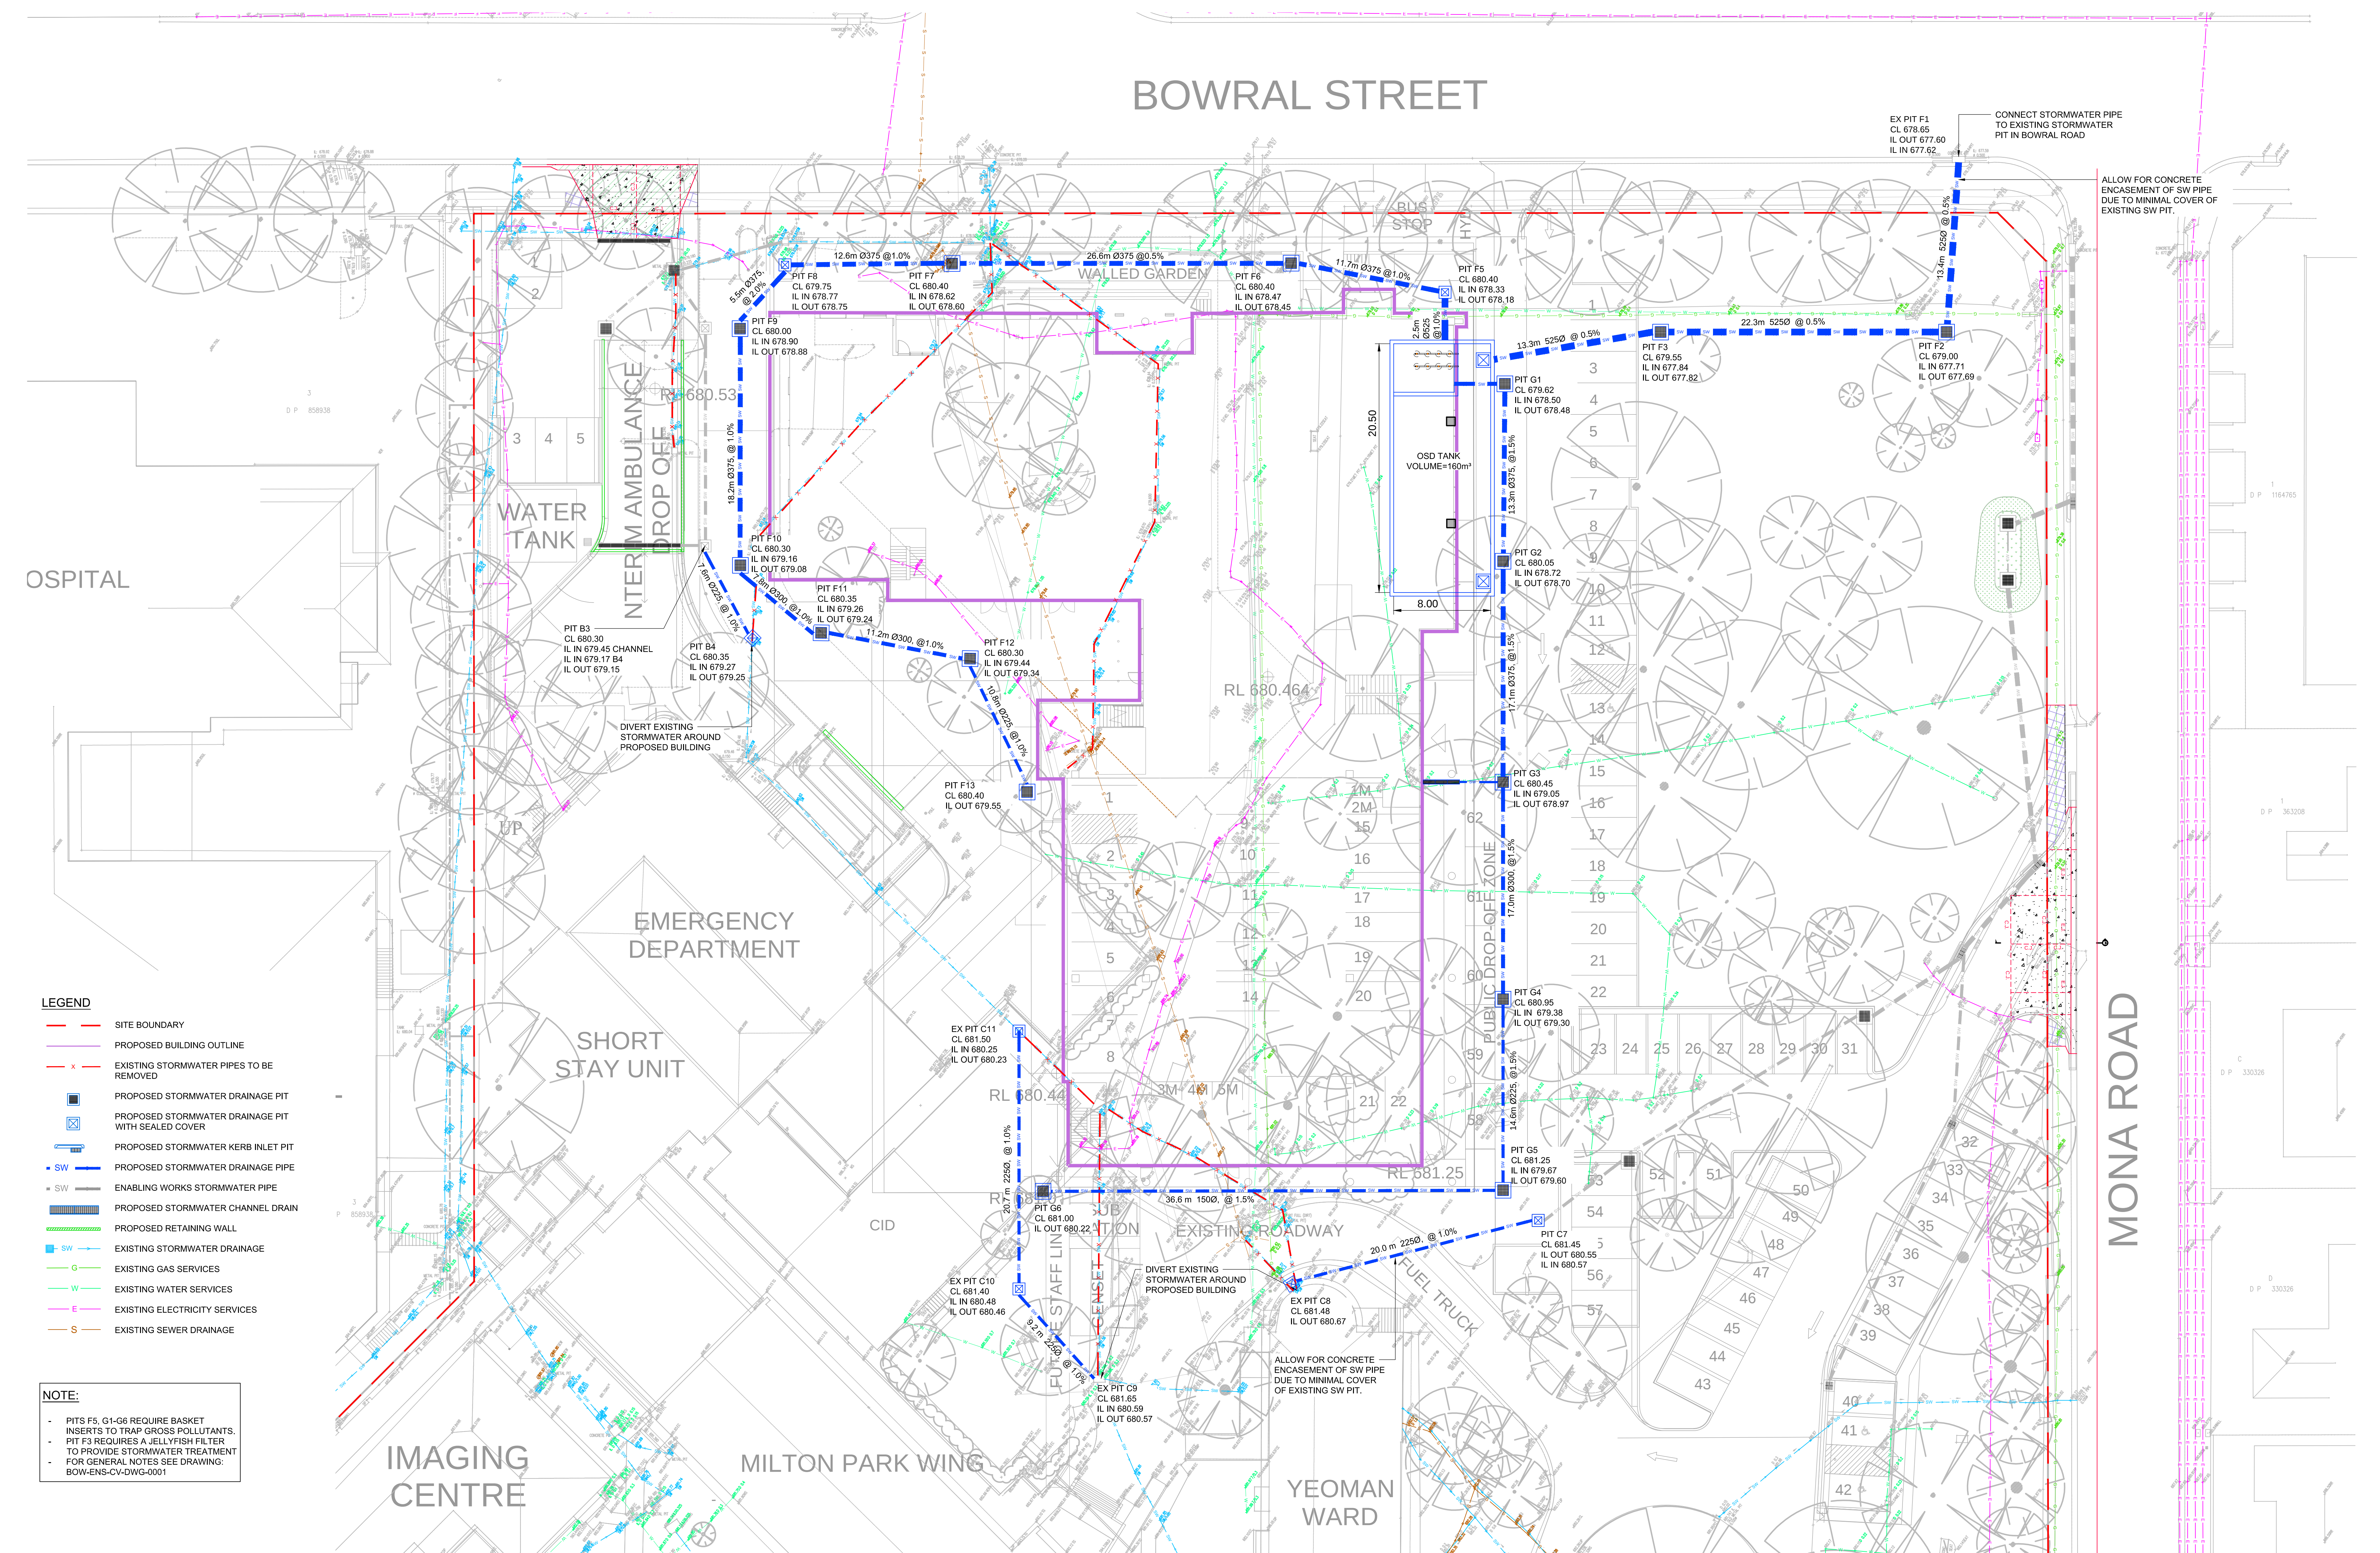

- LEGEND**
- SITE BOUNDARY
 - PROPOSED BUILDING OUTLINE
 - EXISTING STORMWATER PIPES TO BE REMOVED
 - PROPOSED STORMWATER DRAINAGE PIT
 - PROPOSED STORMWATER DRAINAGE PIT WITH SEALED COVER
 - PROPOSED STORMWATER KERB INLET PIT
 - SW — PROPOSED STORMWATER DRAINAGE PIPE
 - SW — ENABLING WORKS STORMWATER PIPE
 - PROPOSED STORMWATER CHANNEL DRAIN
 - PROPOSED RETAINING WALL
 - SW — EXISTING STORMWATER DRAINAGE
 - G — EXISTING GAS SERVICES
 - W — EXISTING WATER SERVICES
 - E — EXISTING ELECTRICITY SERVICES
 - S — EXISTING SEWER DRAINAGE

NOTE:

- PITS F5, G1-G6 REQUIRE BASKET INSERTS TO TRAP GROSS POLLUTANTS.
- PIT F3 REQUIRES A JELLYFISH FILTER TO PROVIDE STORMWATER TREATMENT.
- FOR GENERAL NOTES SEE DRAWING: BOW-ENS-CV-DWG-0001