




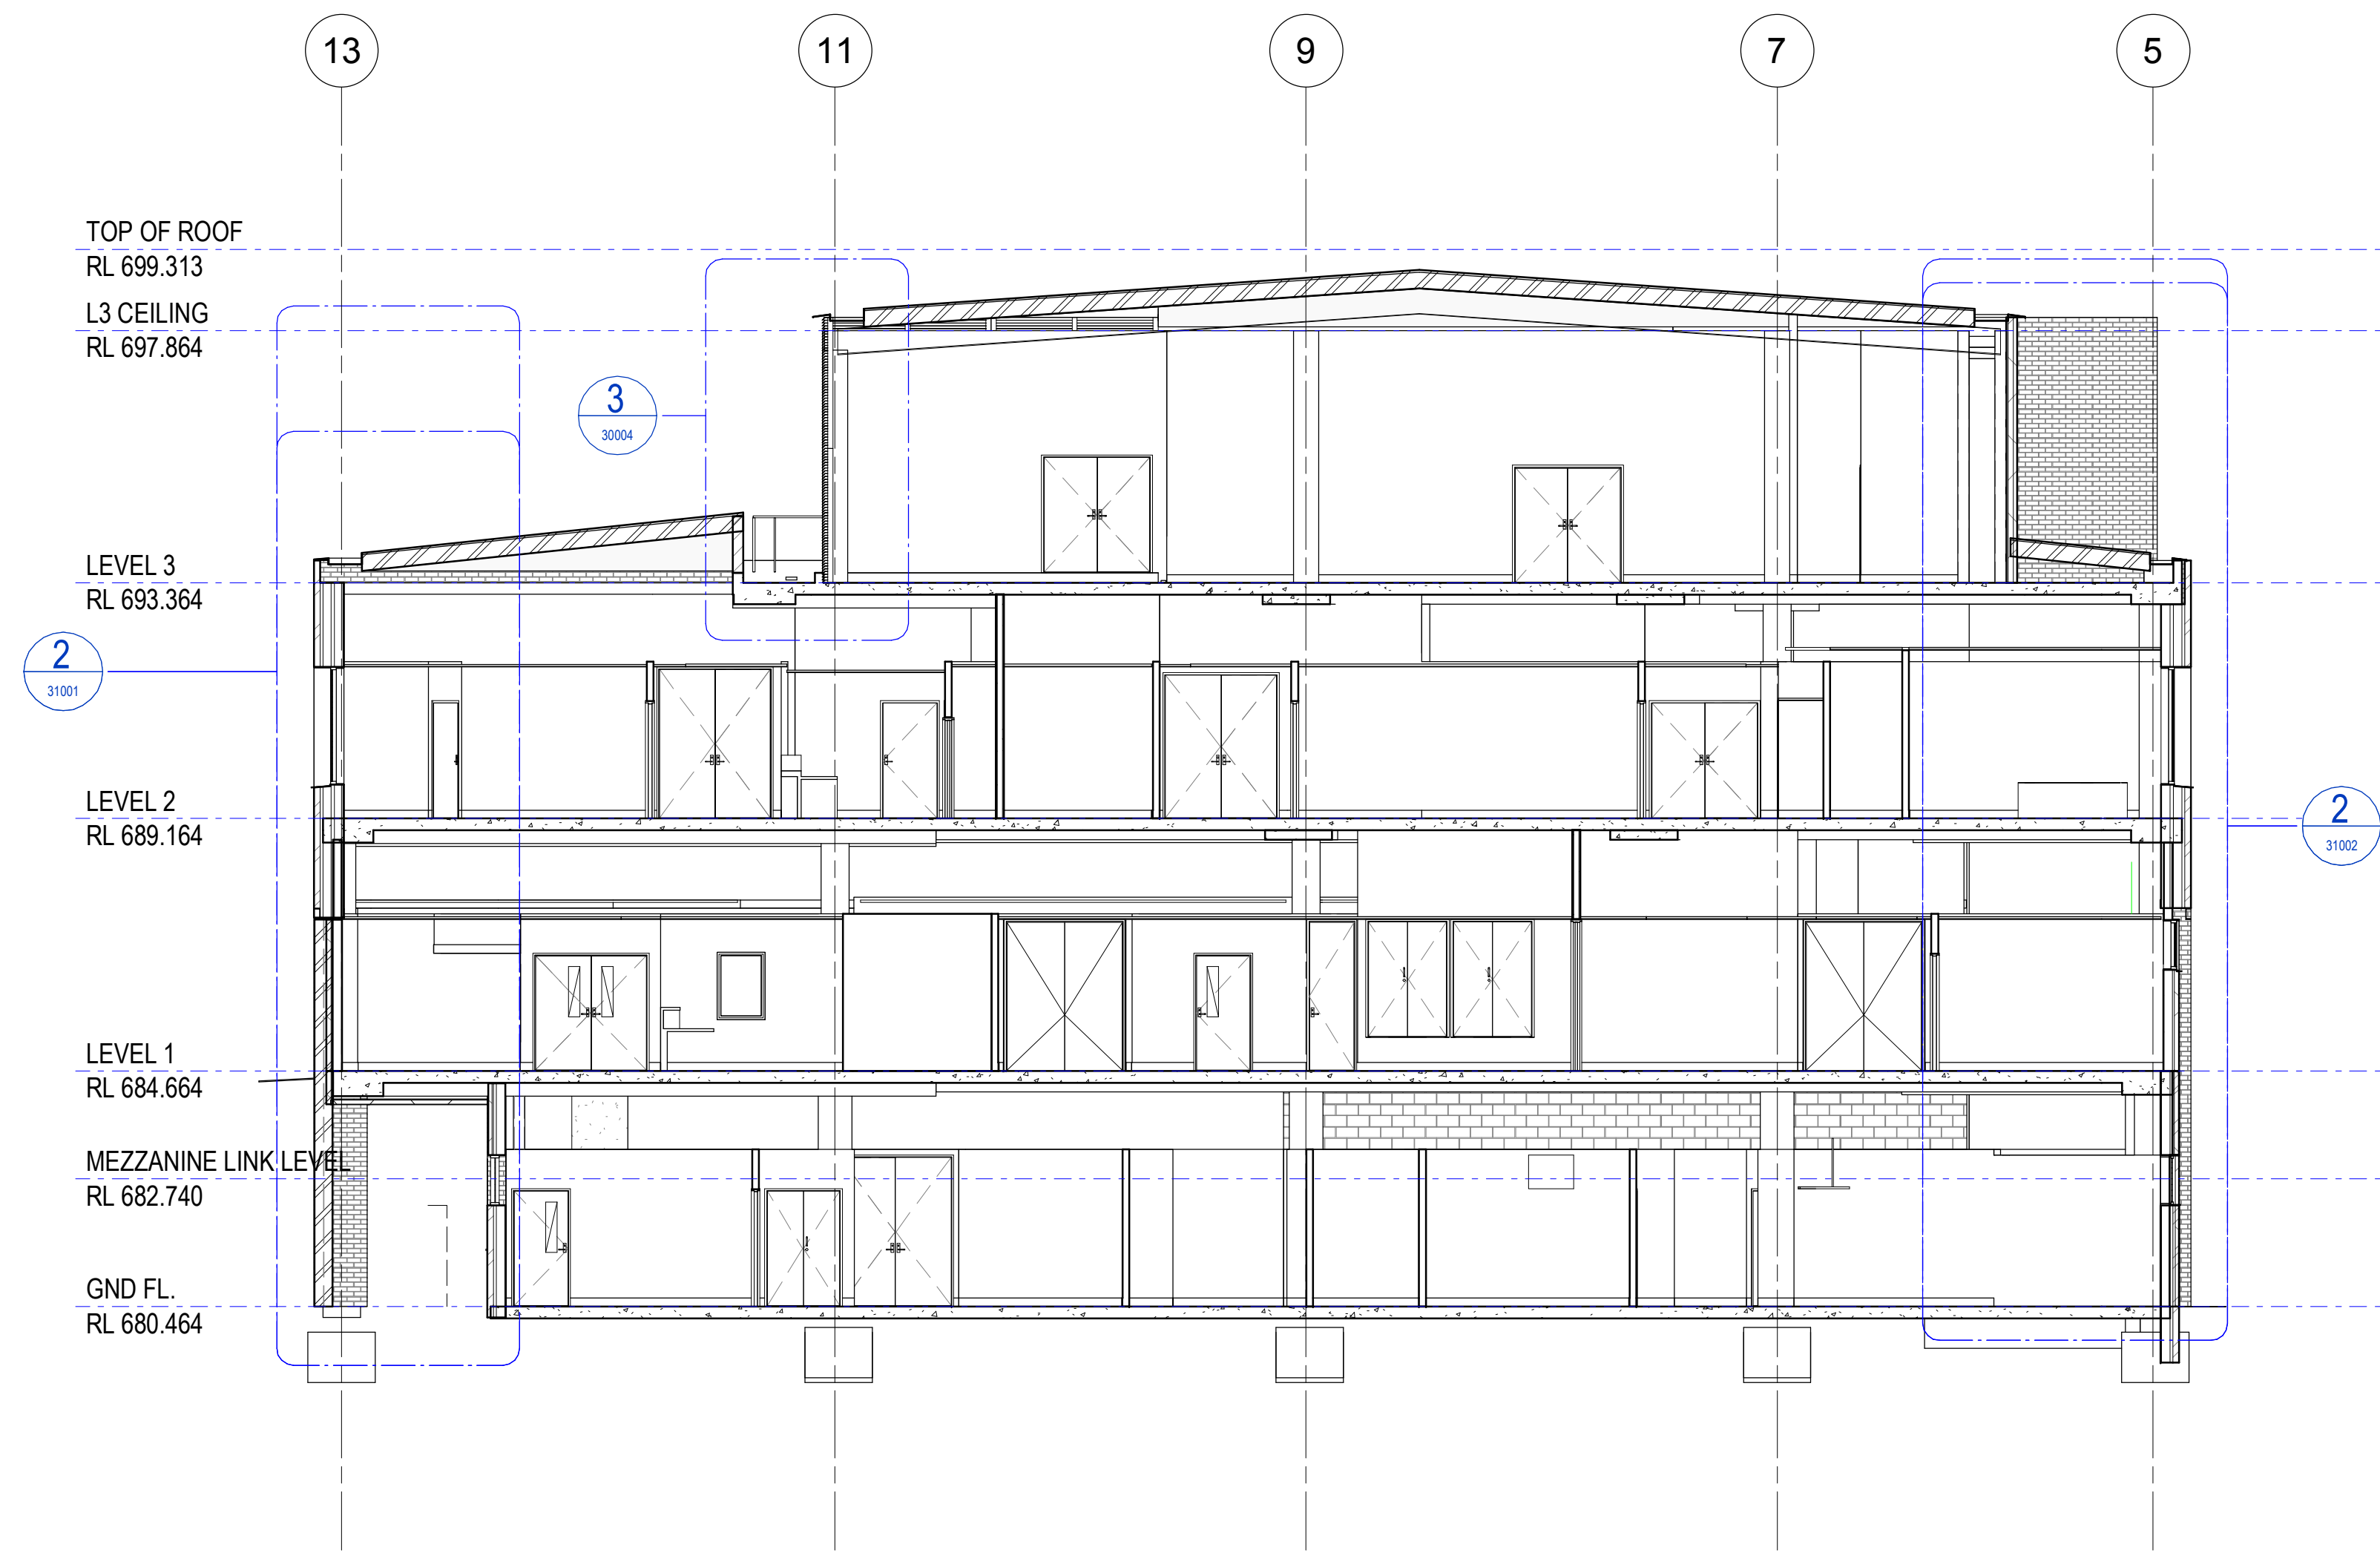

C SECTION C BETWEEN GRIDS H & I
1:100

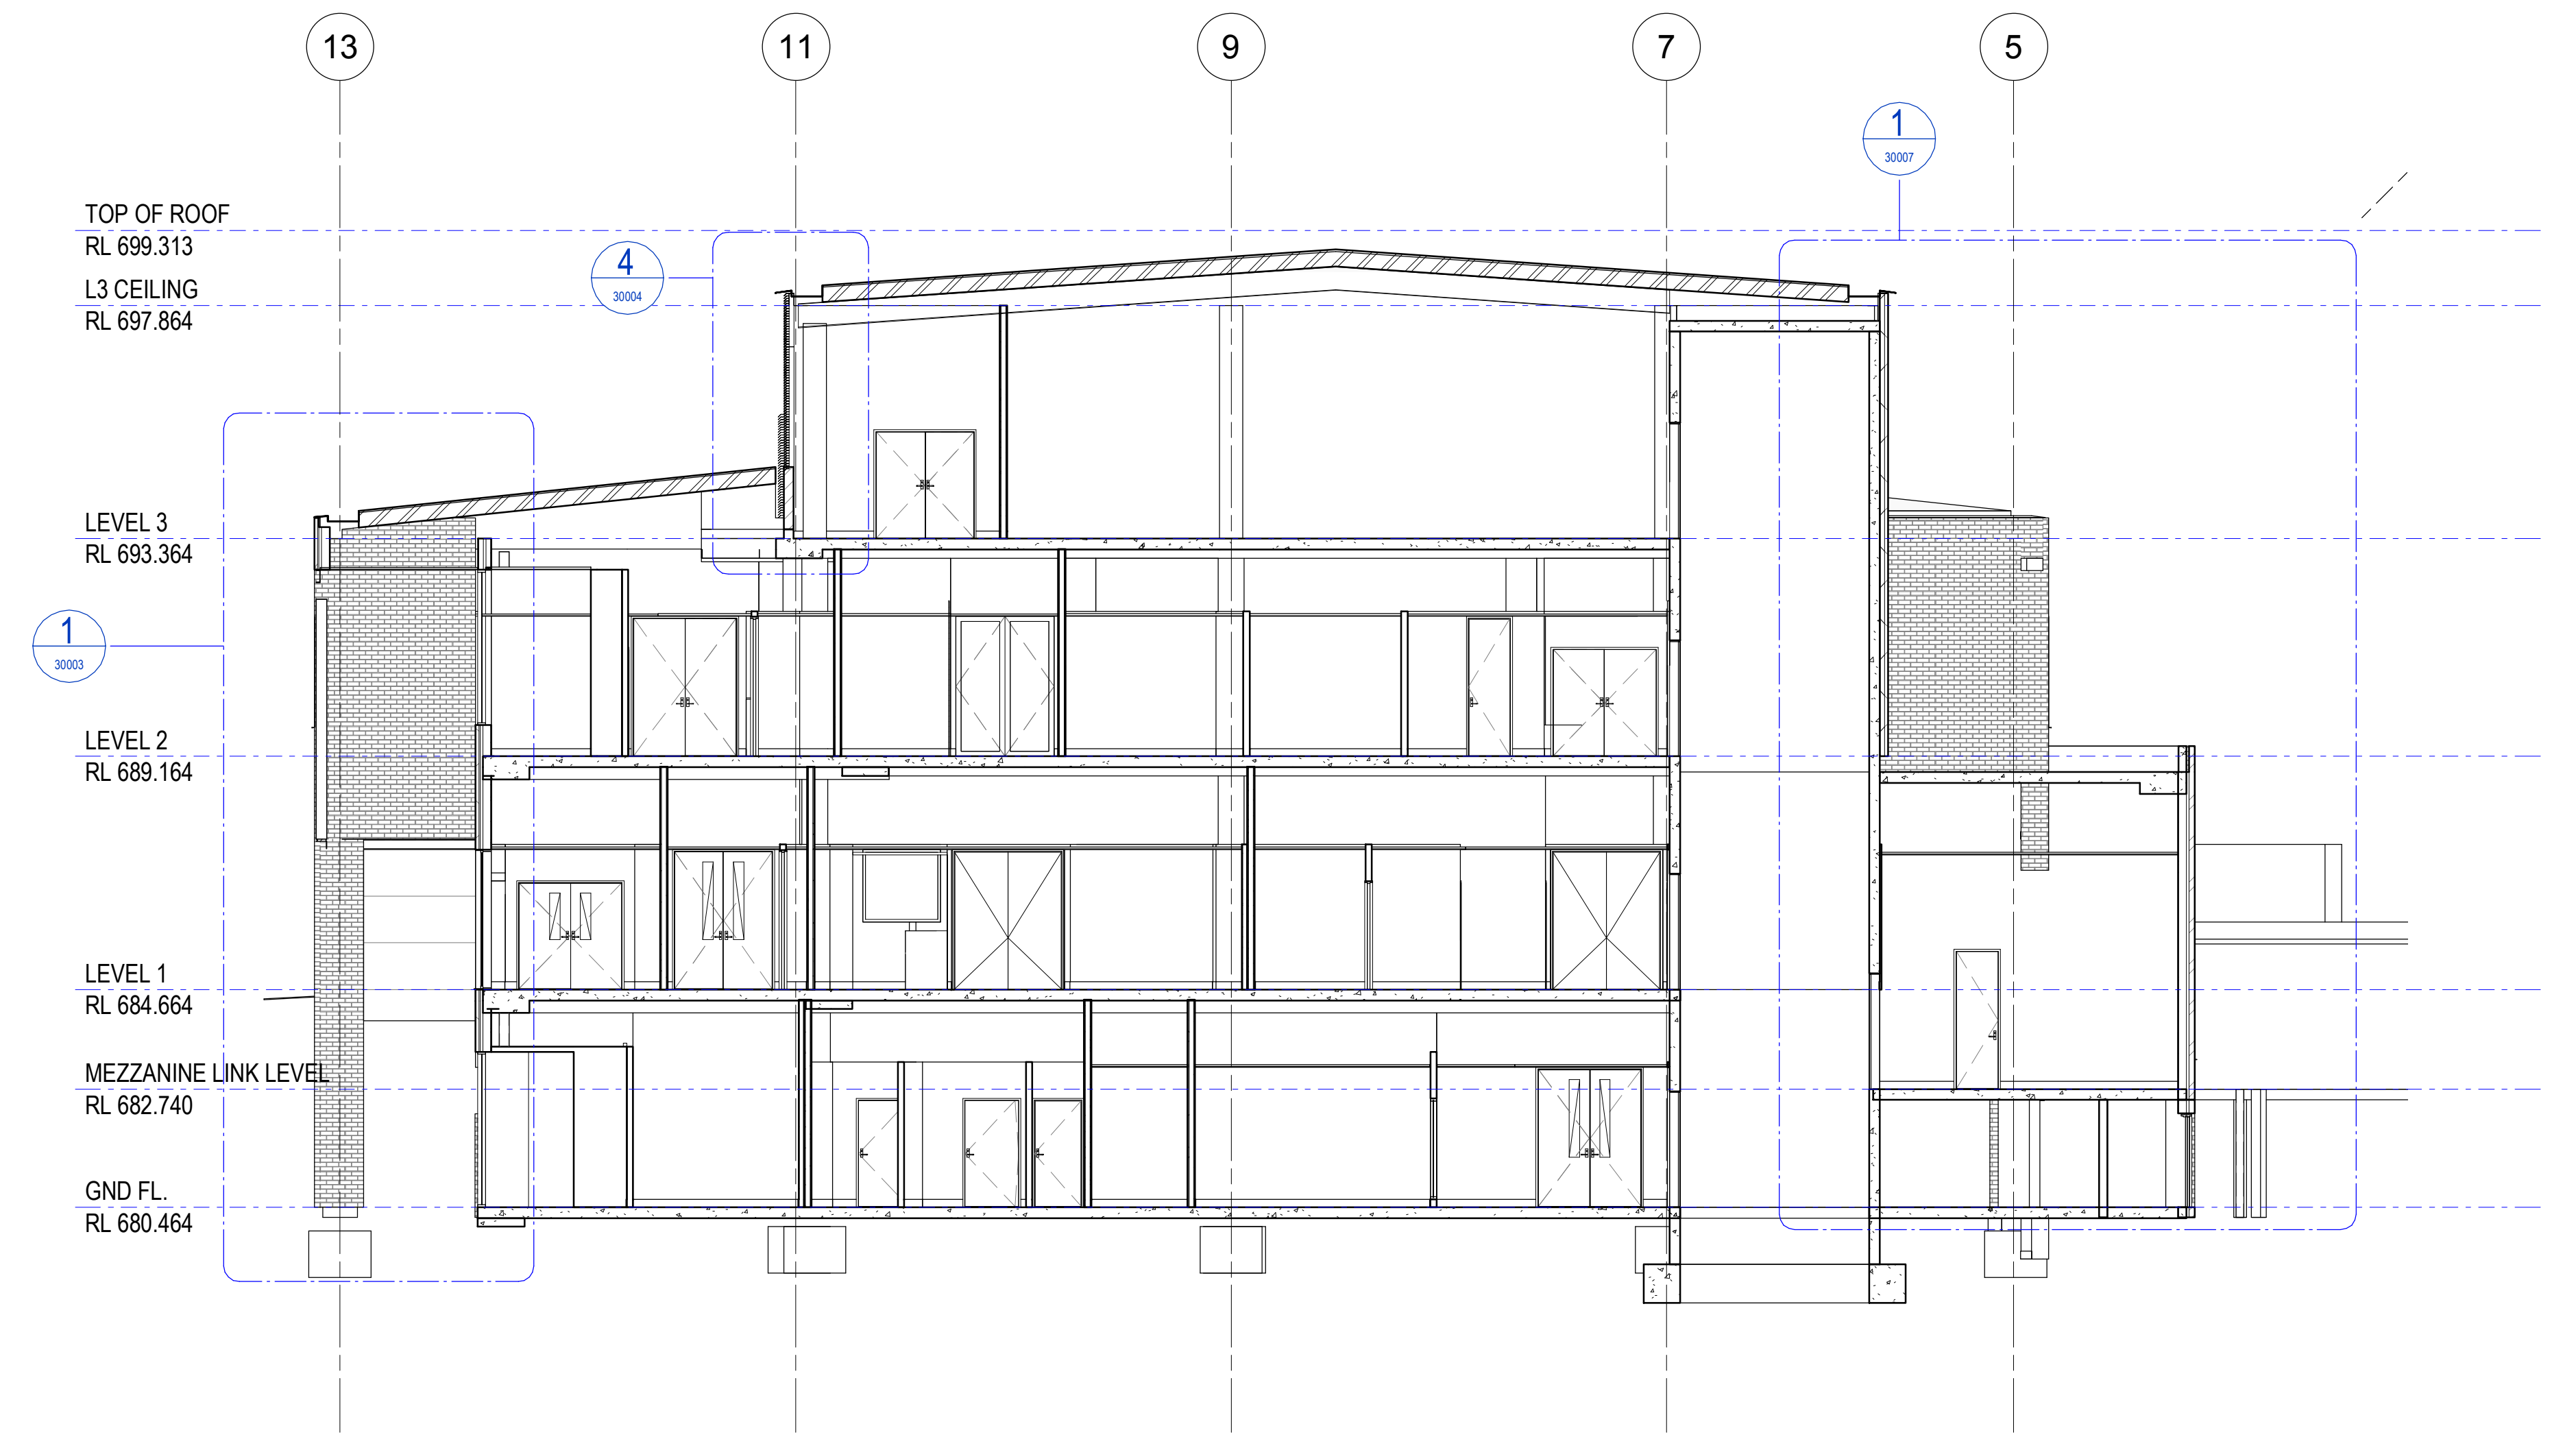

D SECTION D BETWEEN GRIDS F & G
1:100

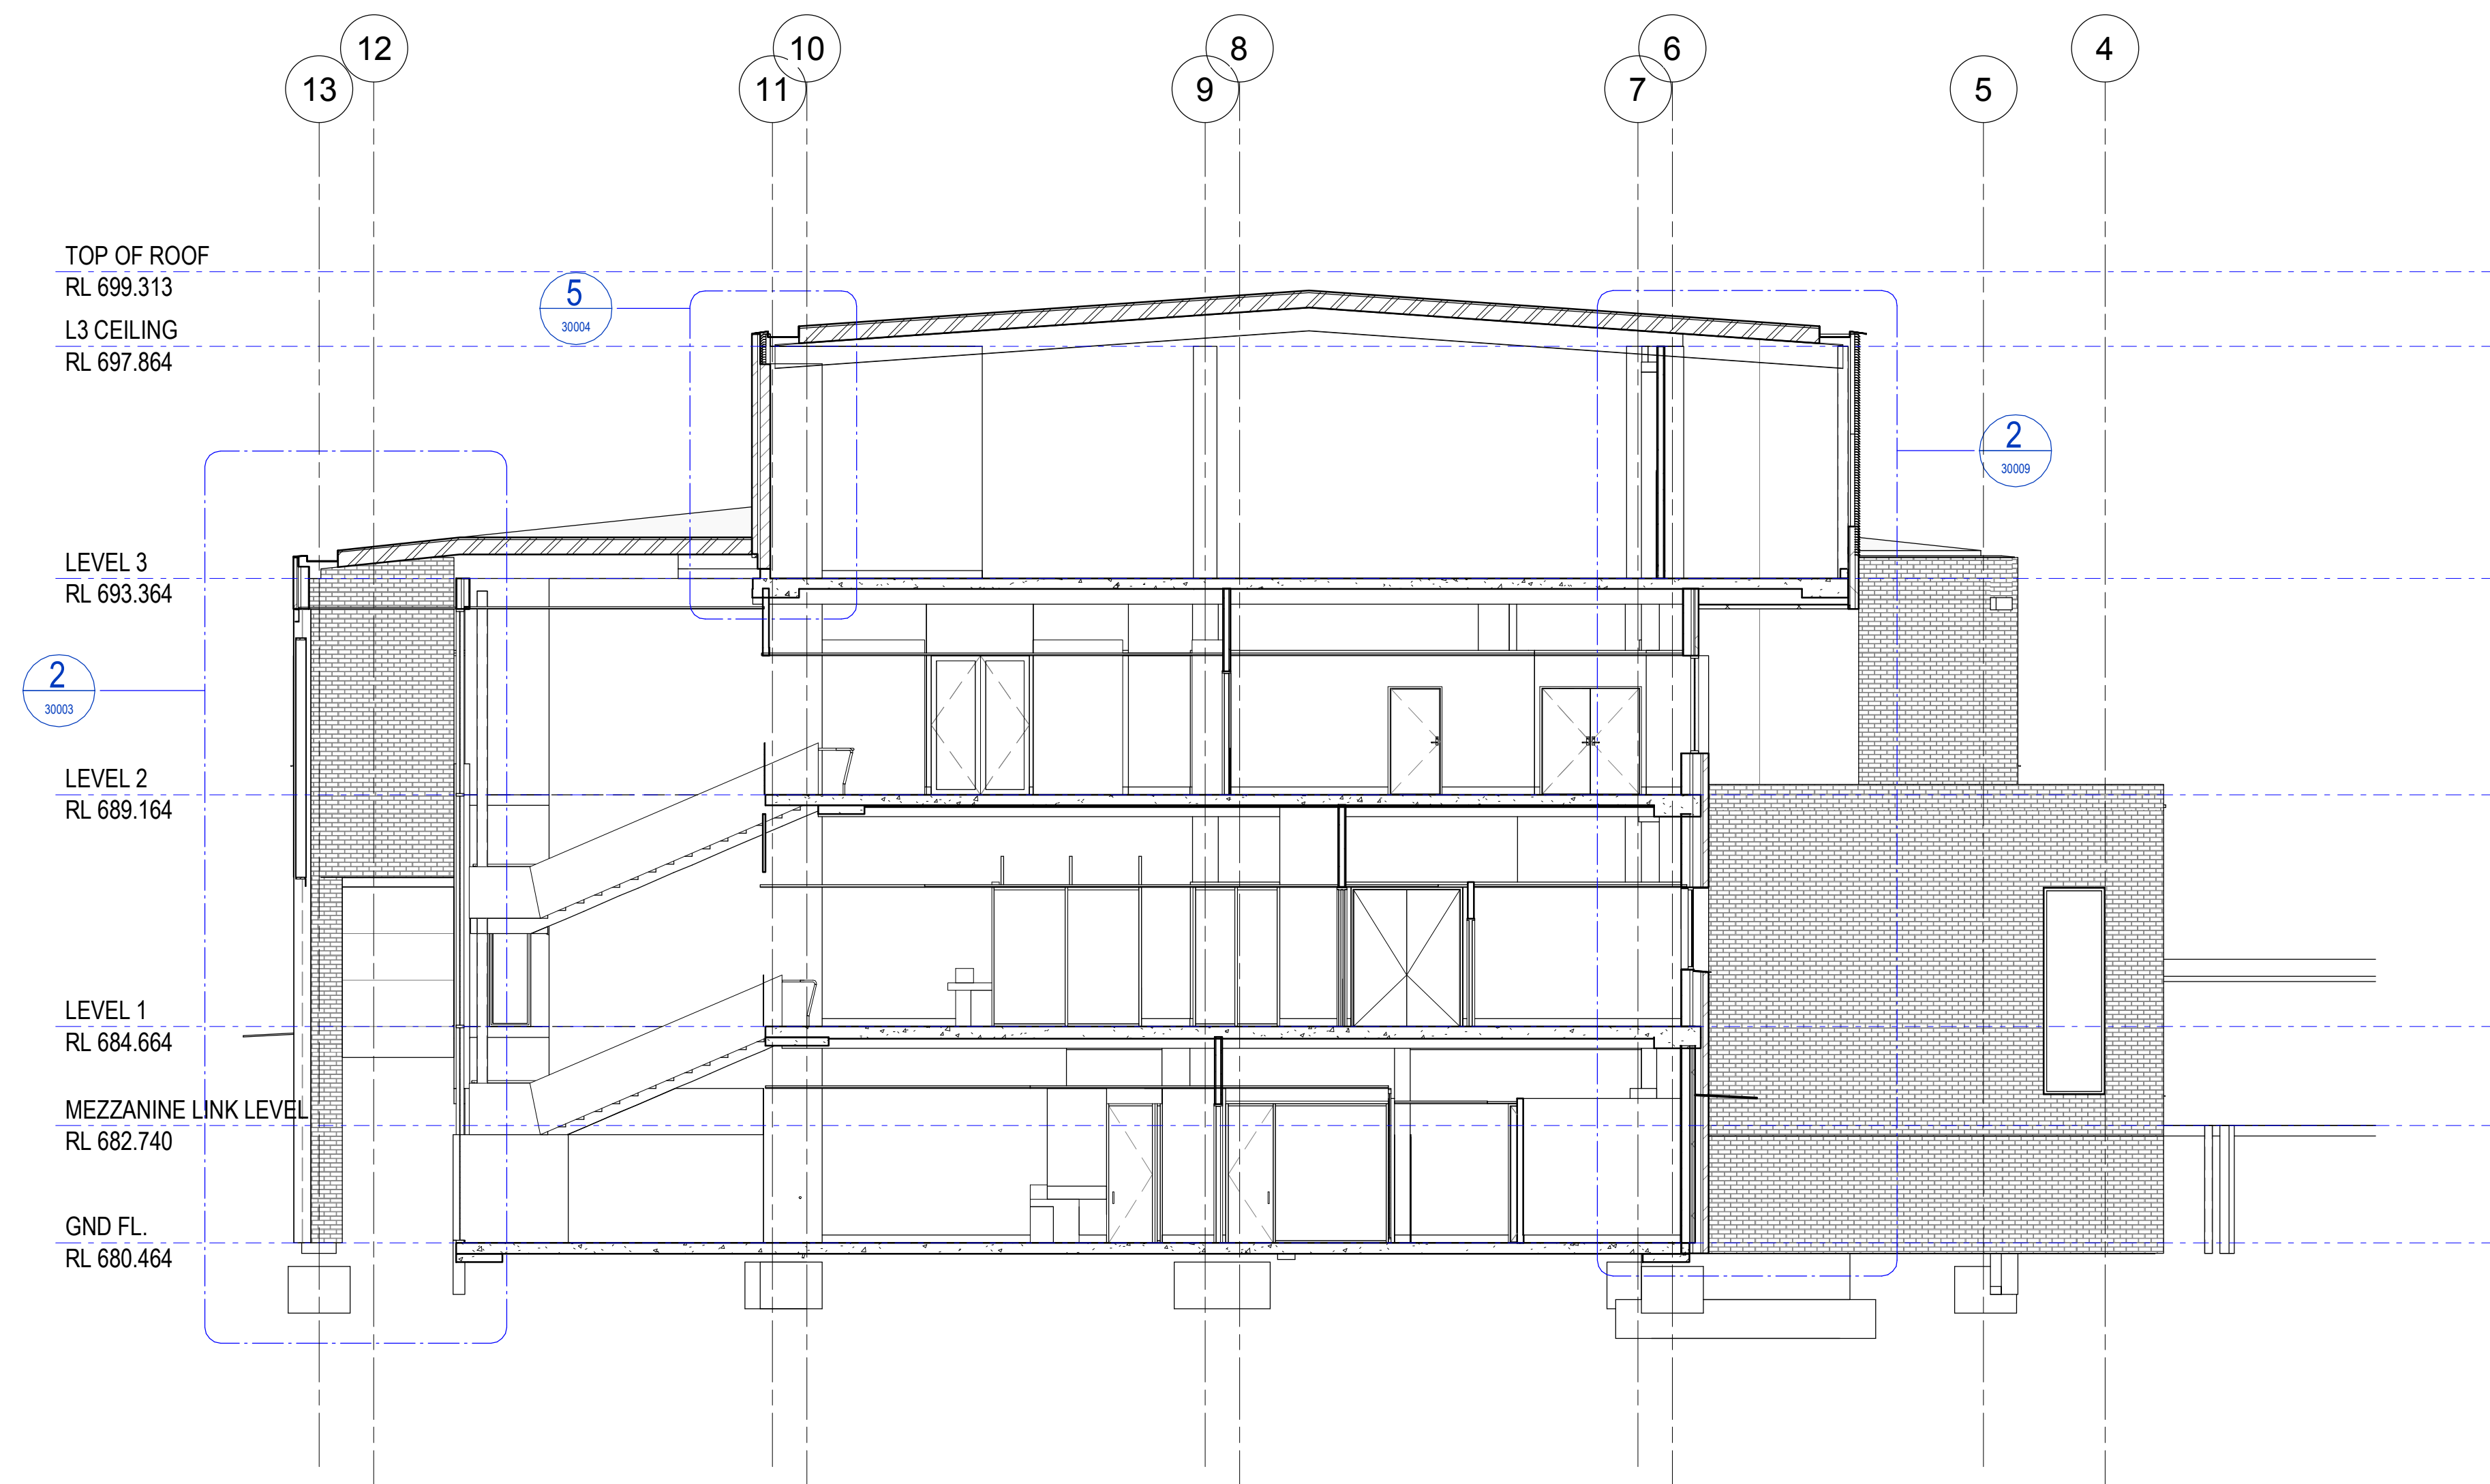

E SECTION E BETWEEN GRIDS E & F
1:100


AMENDMENTS	DATE	SUBJECT	BY
1	25/07/18	PRELIMINARY FOR COORDINATION	EC
2	24/07/18	FOR COORDINATION	EC
3	14/07/18	FOR COORDINATION	EC
4	13/07/18	FOR SSD	EC



PROJECT
BOWRAL & DISTRICT HOSPITAL REDEVELOPMENT
97-103 BOWRAL ST.,
BOWRAL NSW 2576

DRAWING NUMBER
130443-MSJ-AR-DWG-MW25002
DRAWING NAME
OVERALL SECTIONS - SHEET 2

REV
4

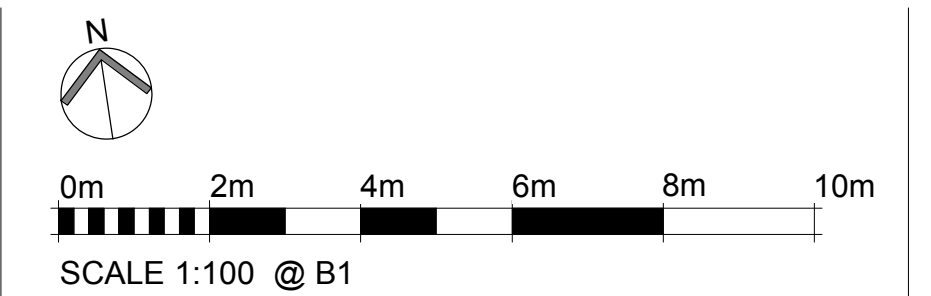

ISSUE DATE
25/07/18