

Plans showing existing and proposed infrastructure near the proposed Catholic College  
(information obtained from Dial before You Dig (DBYD))

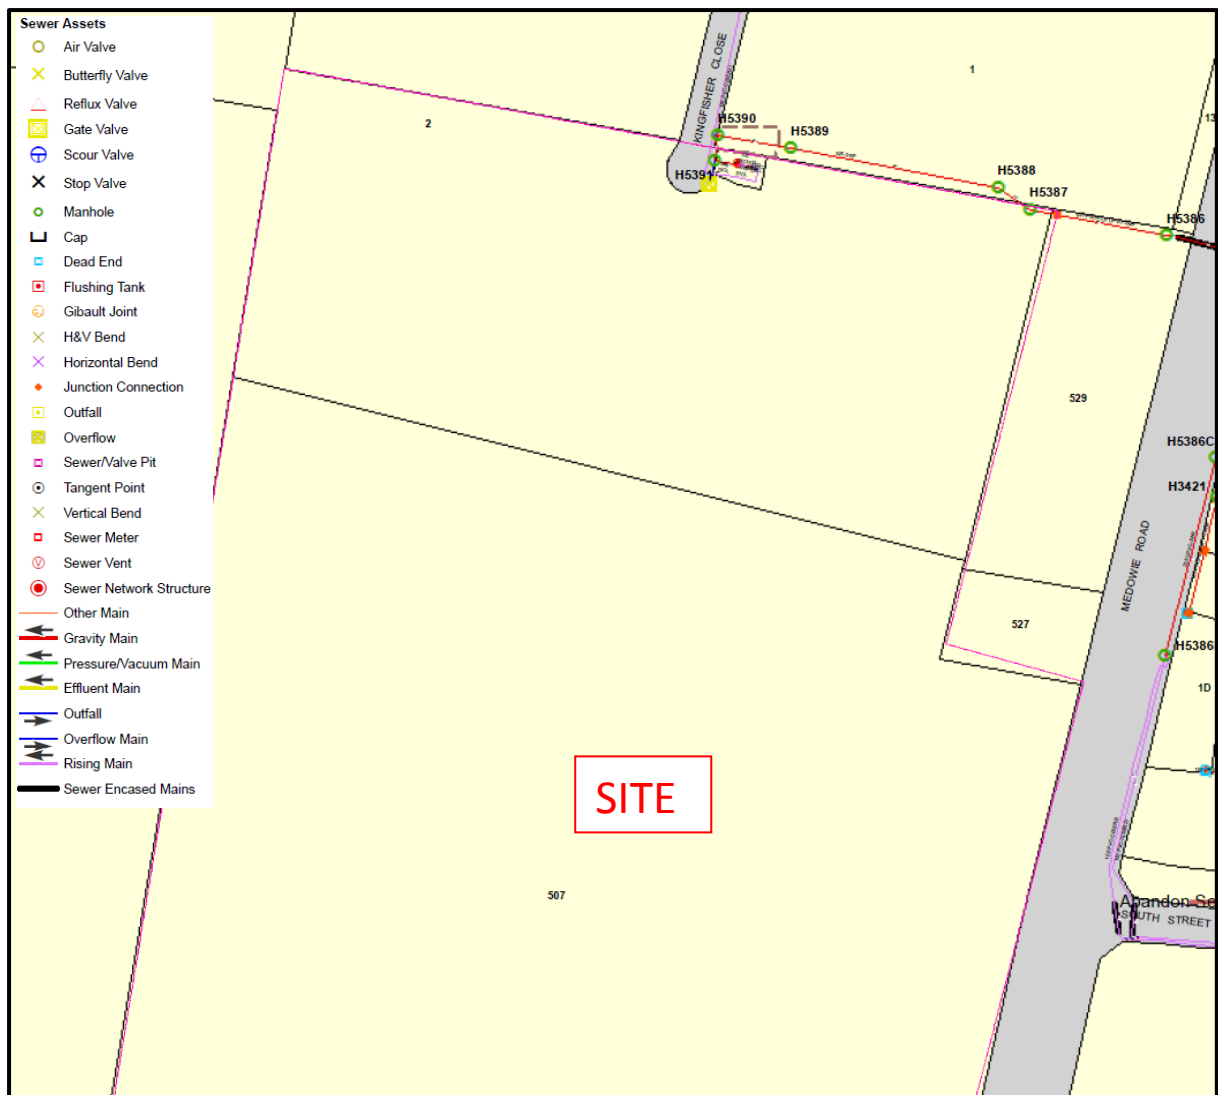


Figure 1: Hunter Water – Existing sewer assets

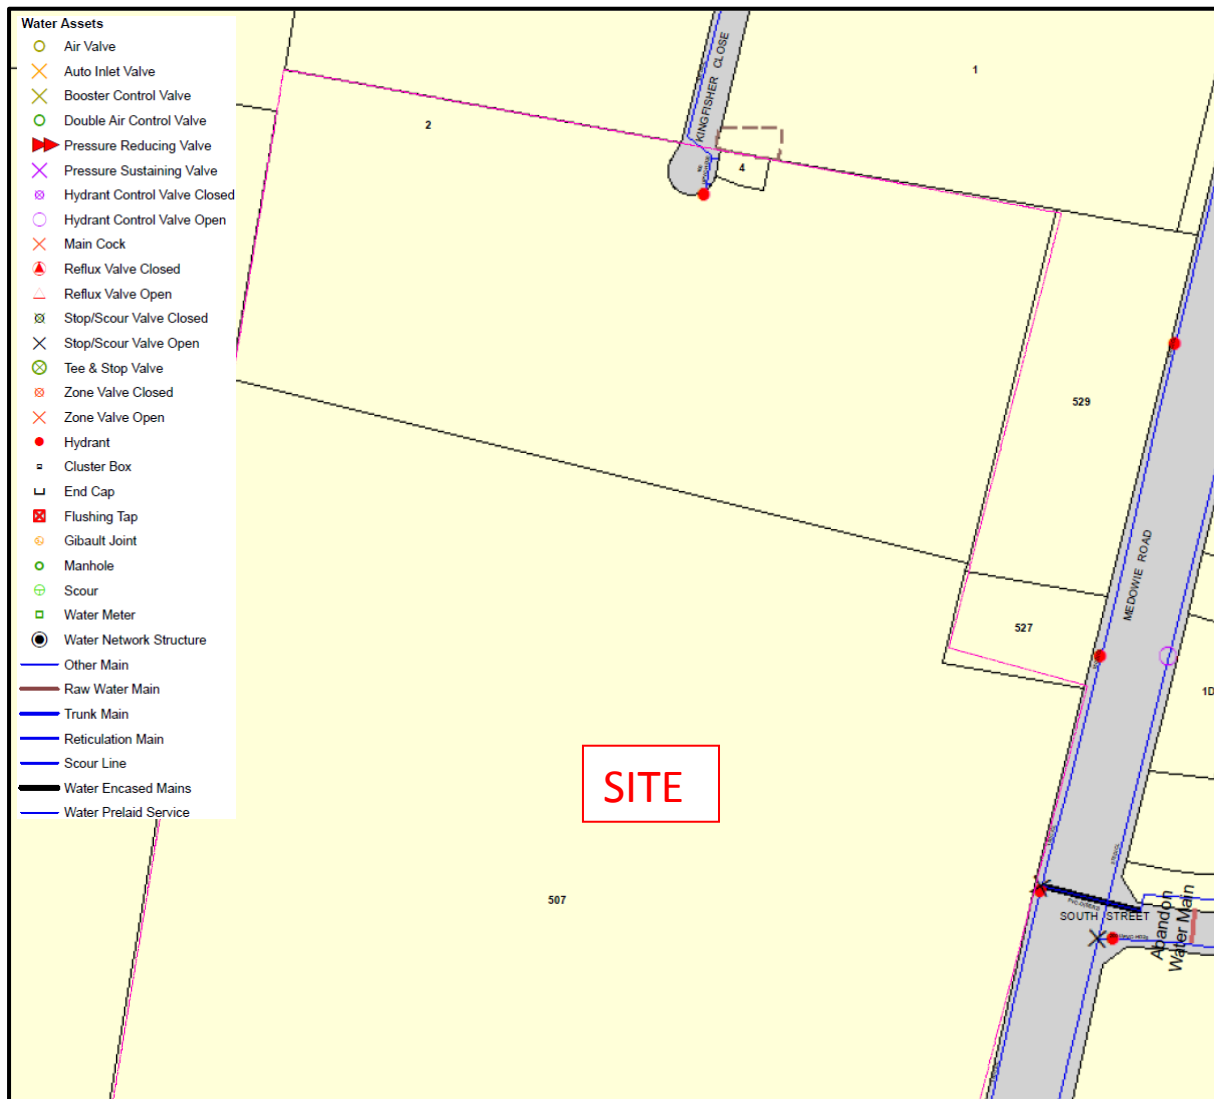


Figure 2: Hunter Water – Existing water assets

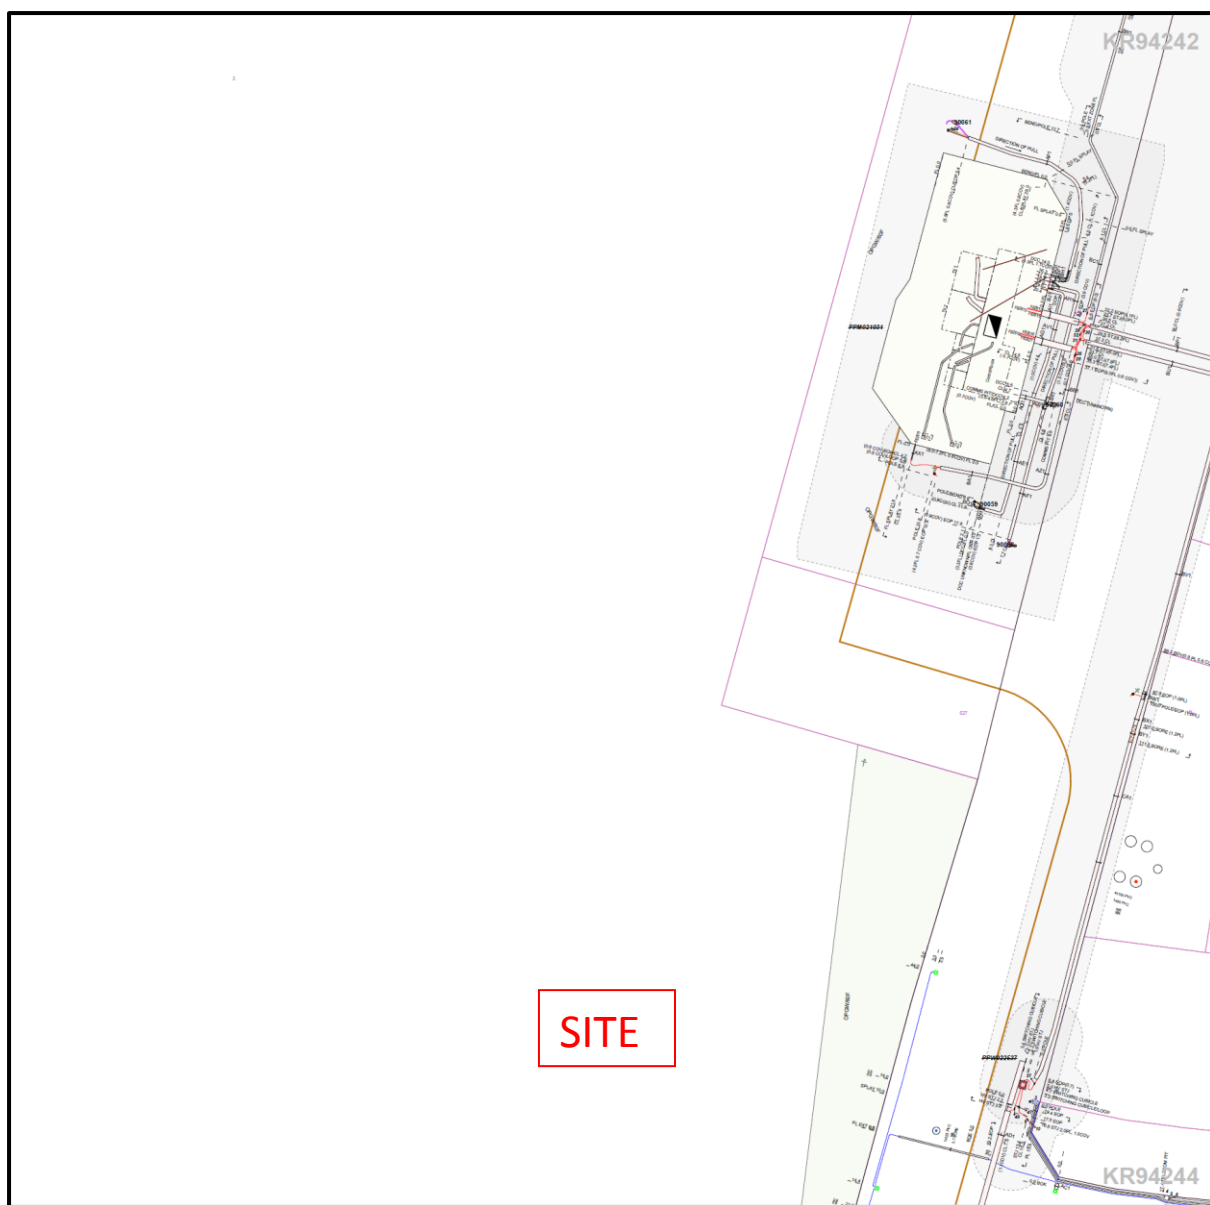


Figure 3: Ausgrid – Existing electrical assets

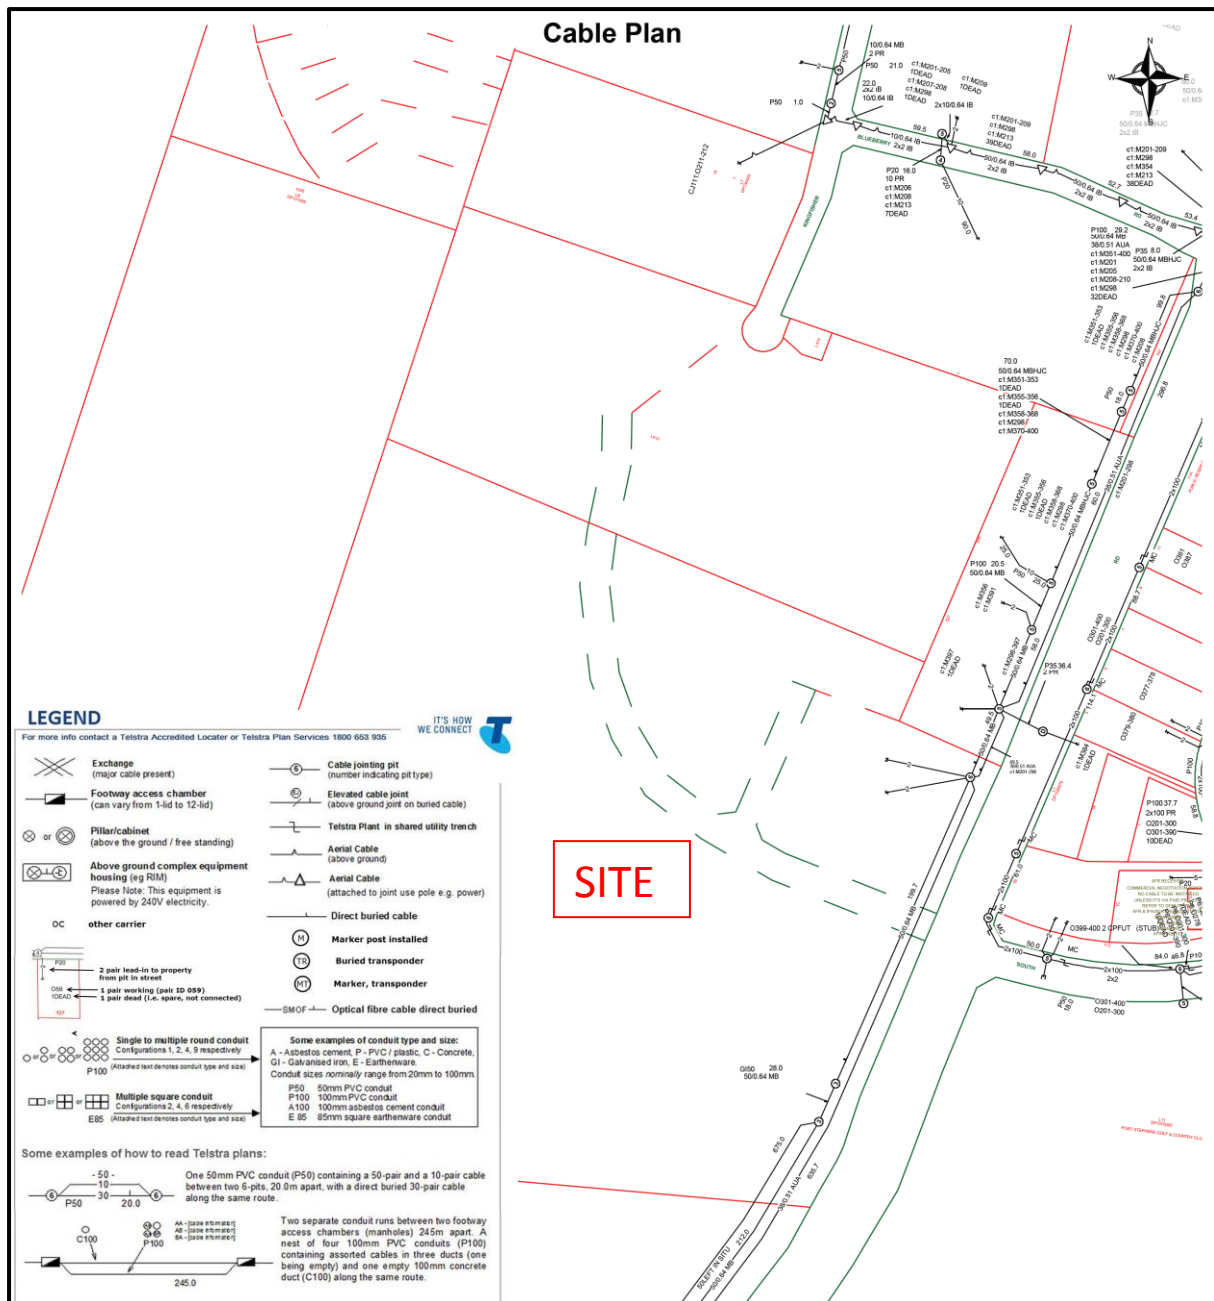


Figure 4: Telstra – Existing telecommunication assets (Cable Plan)

## Mains Cable Plan

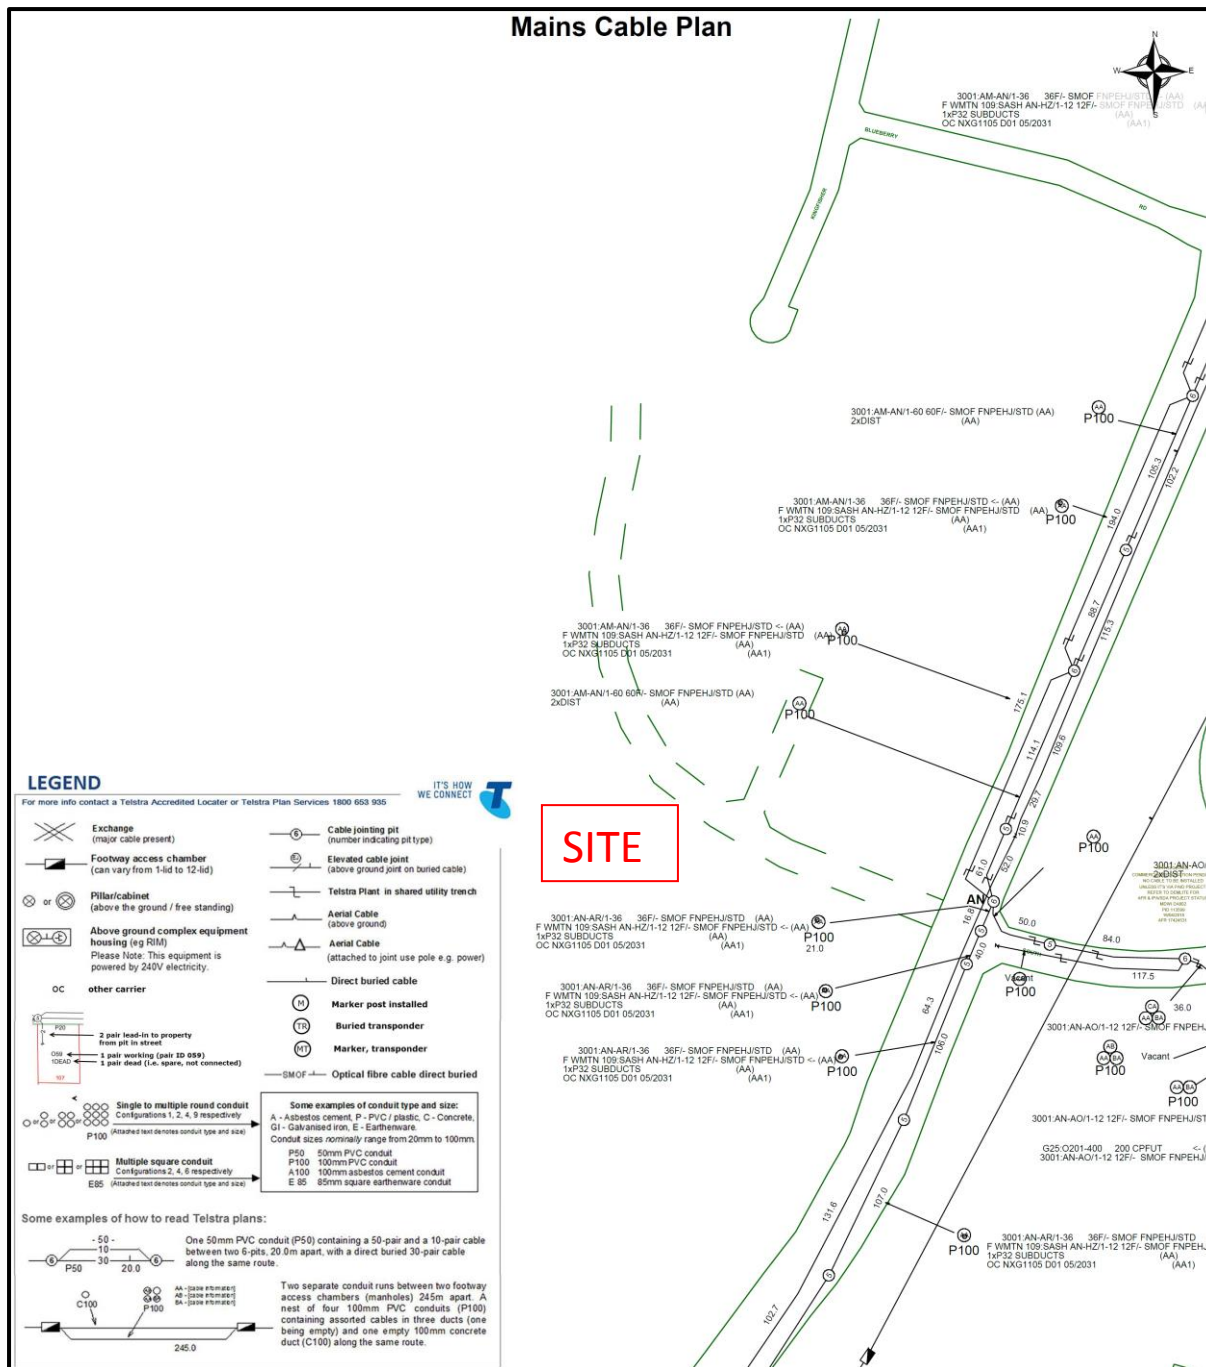


Figure 5: Telstra – Existing telecommunication assets (Mains Cable Plan)

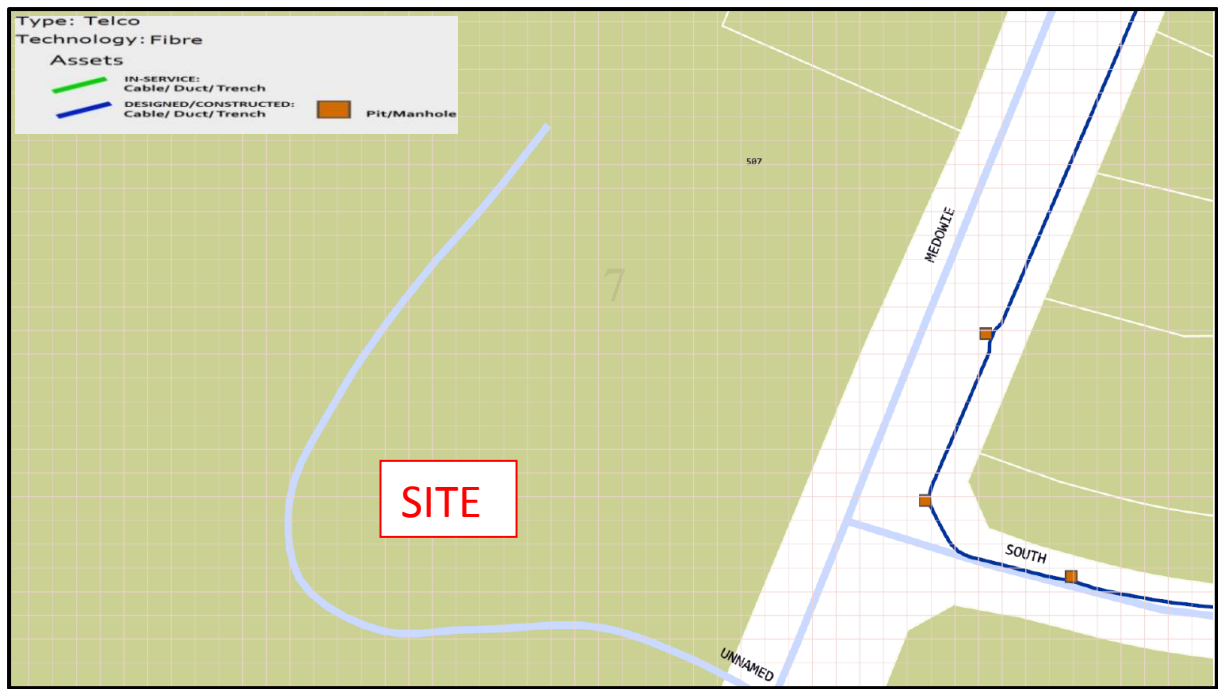


Figure 6: Proposed NBN assets (April-July 2019)