



SITE PLAN

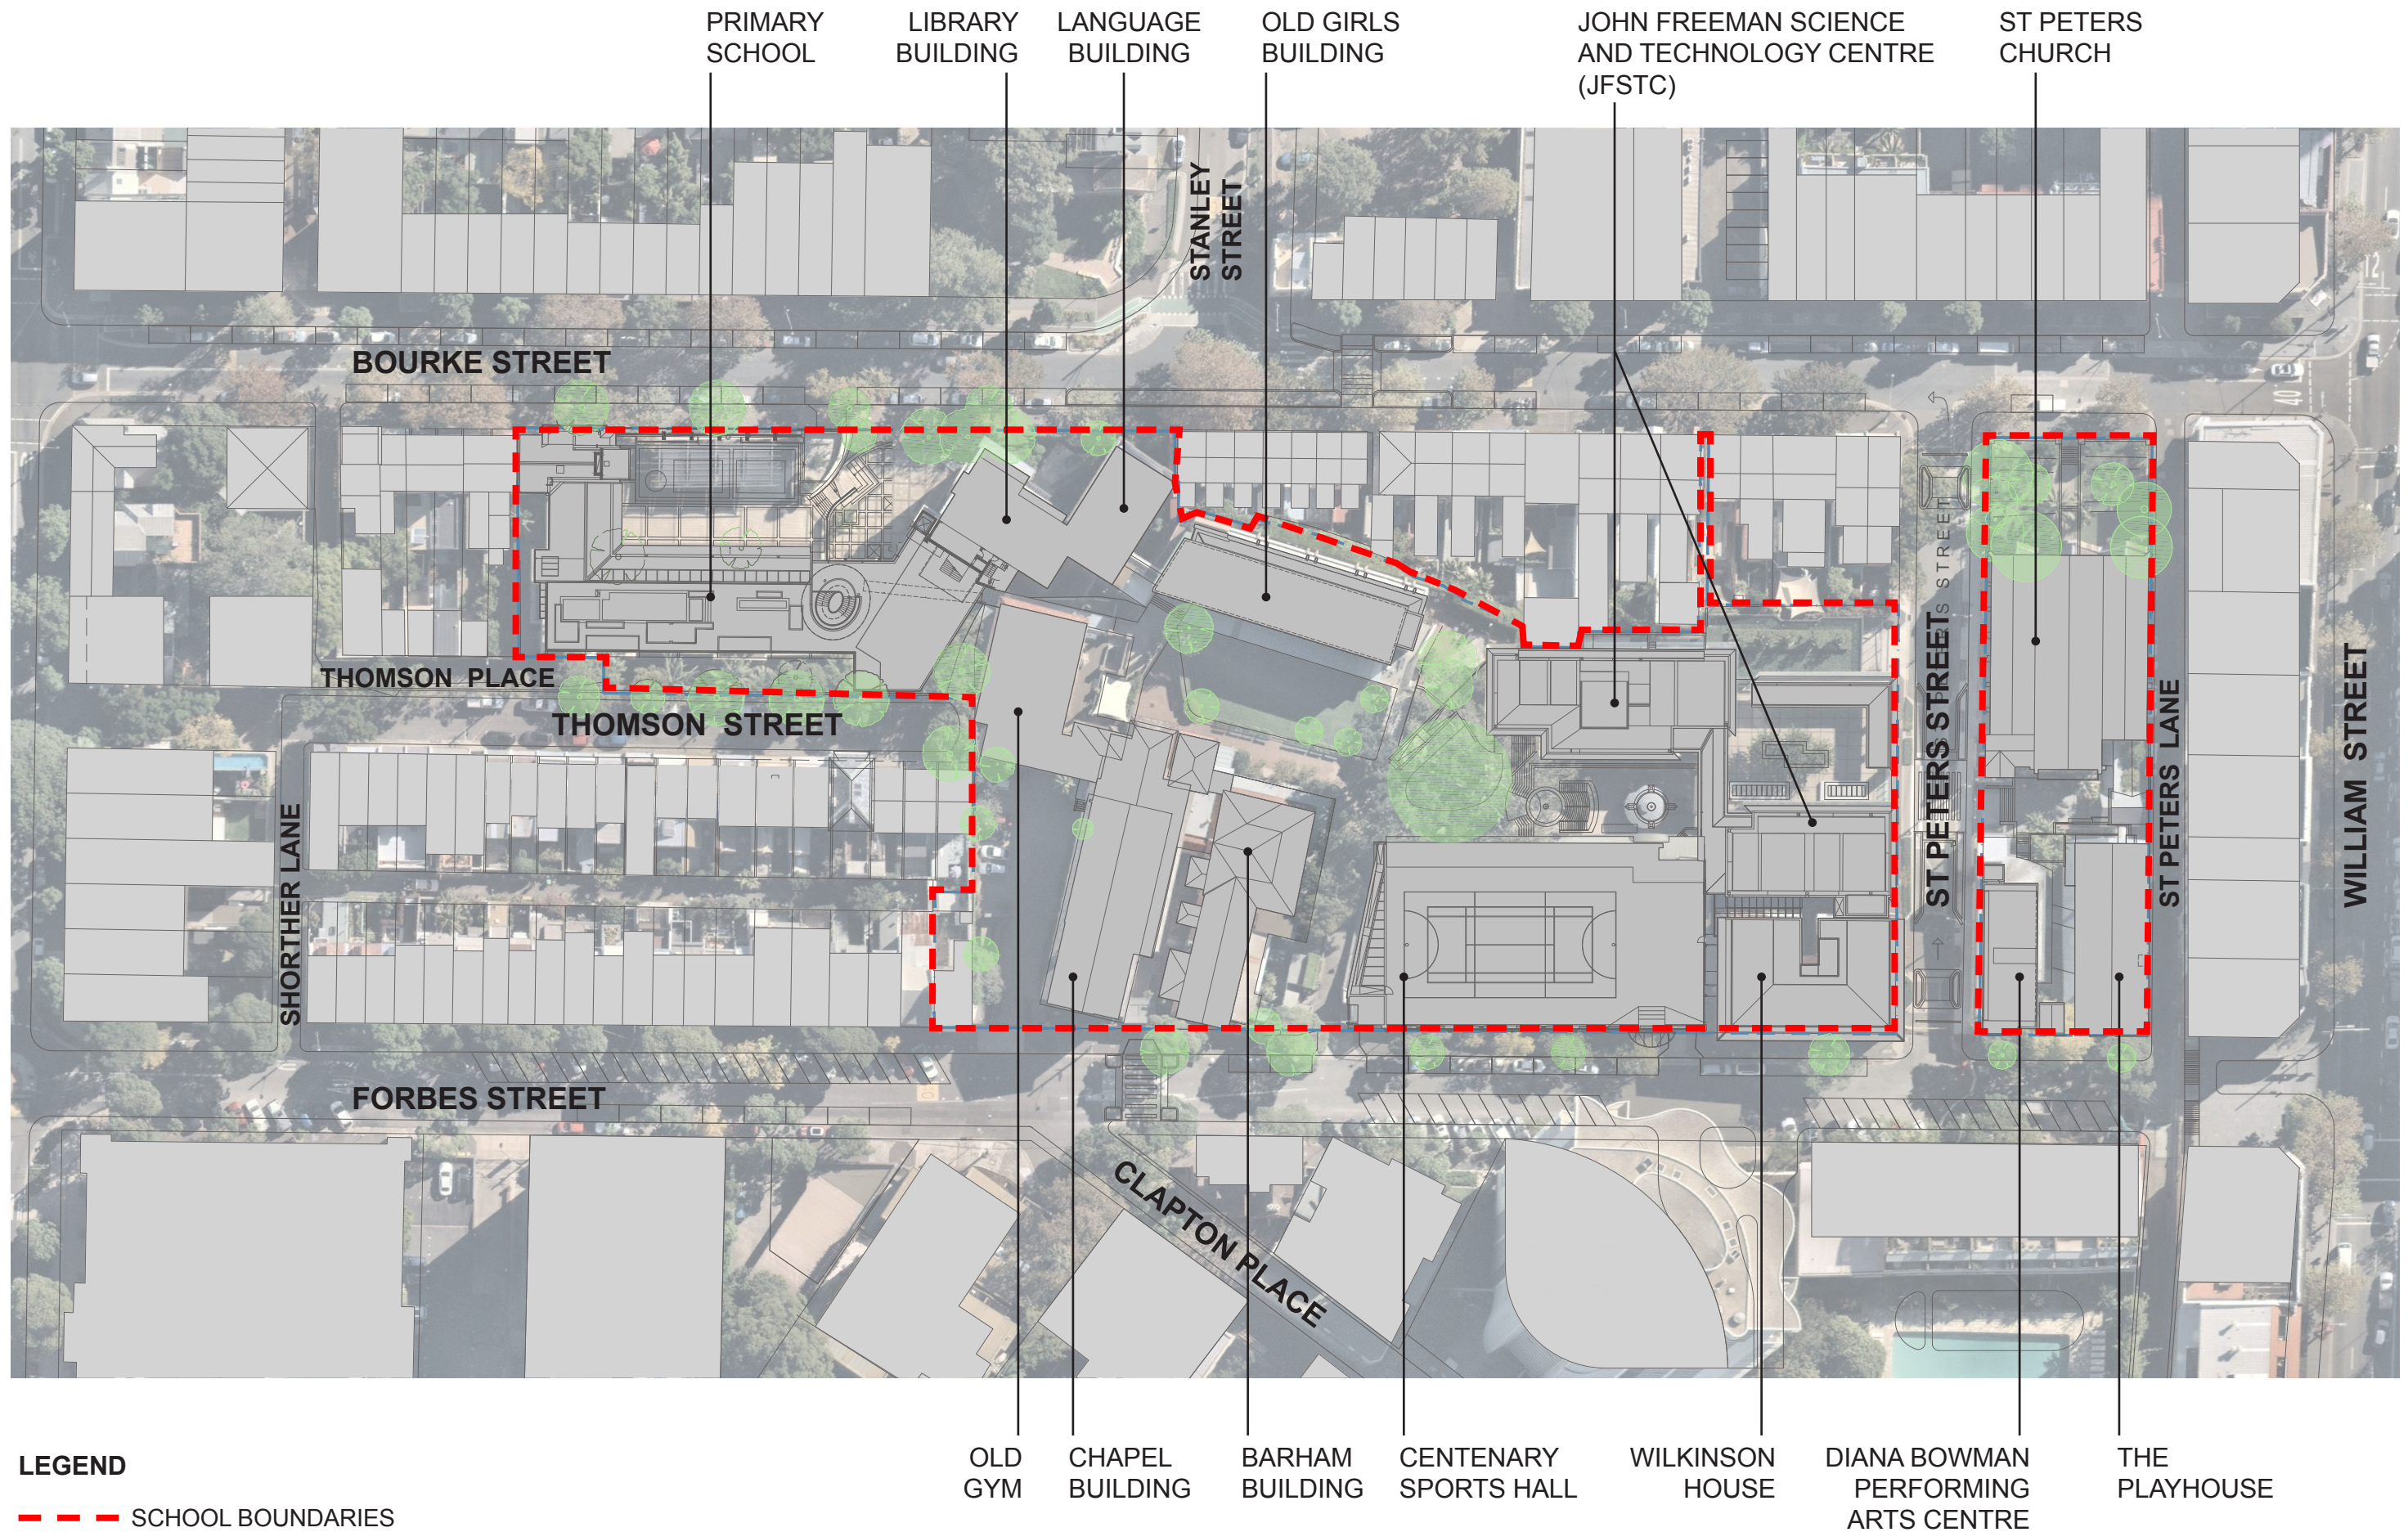


ANALYSIS | SITE OPPORTUNITIES

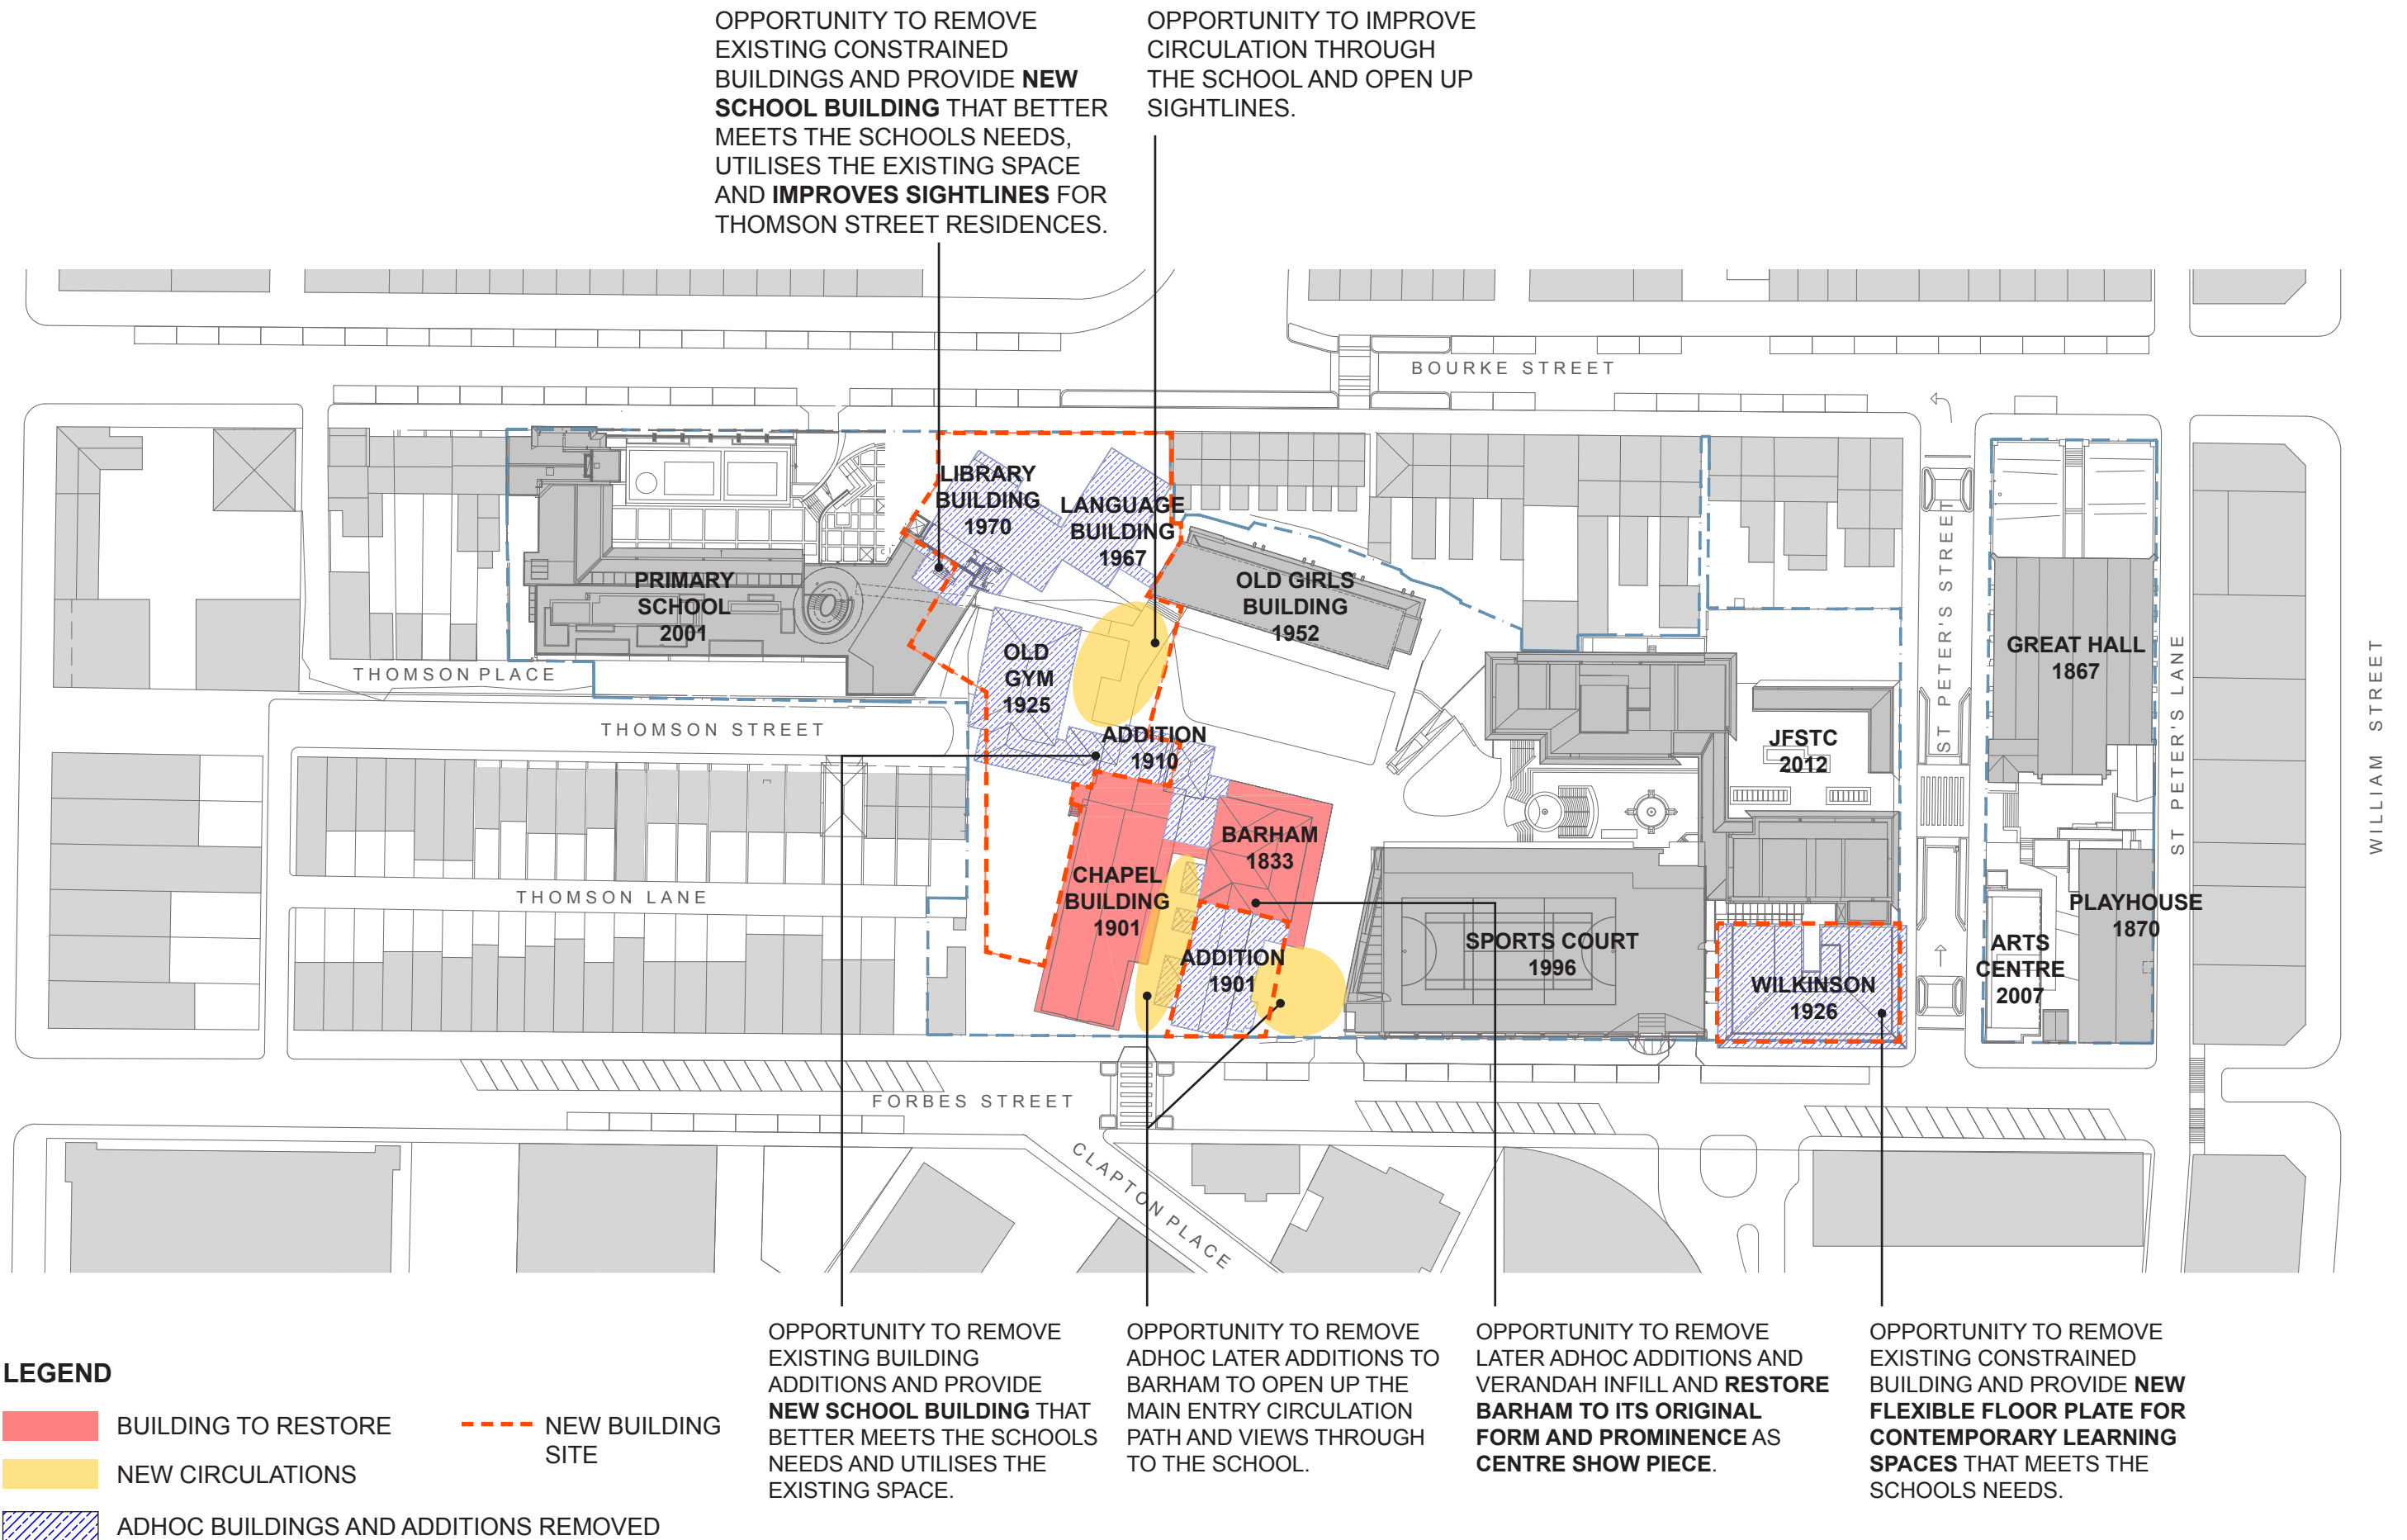


Masterplan Proposal

PROPOSED MASTERPLAN | DESIGN PRINCIPLES

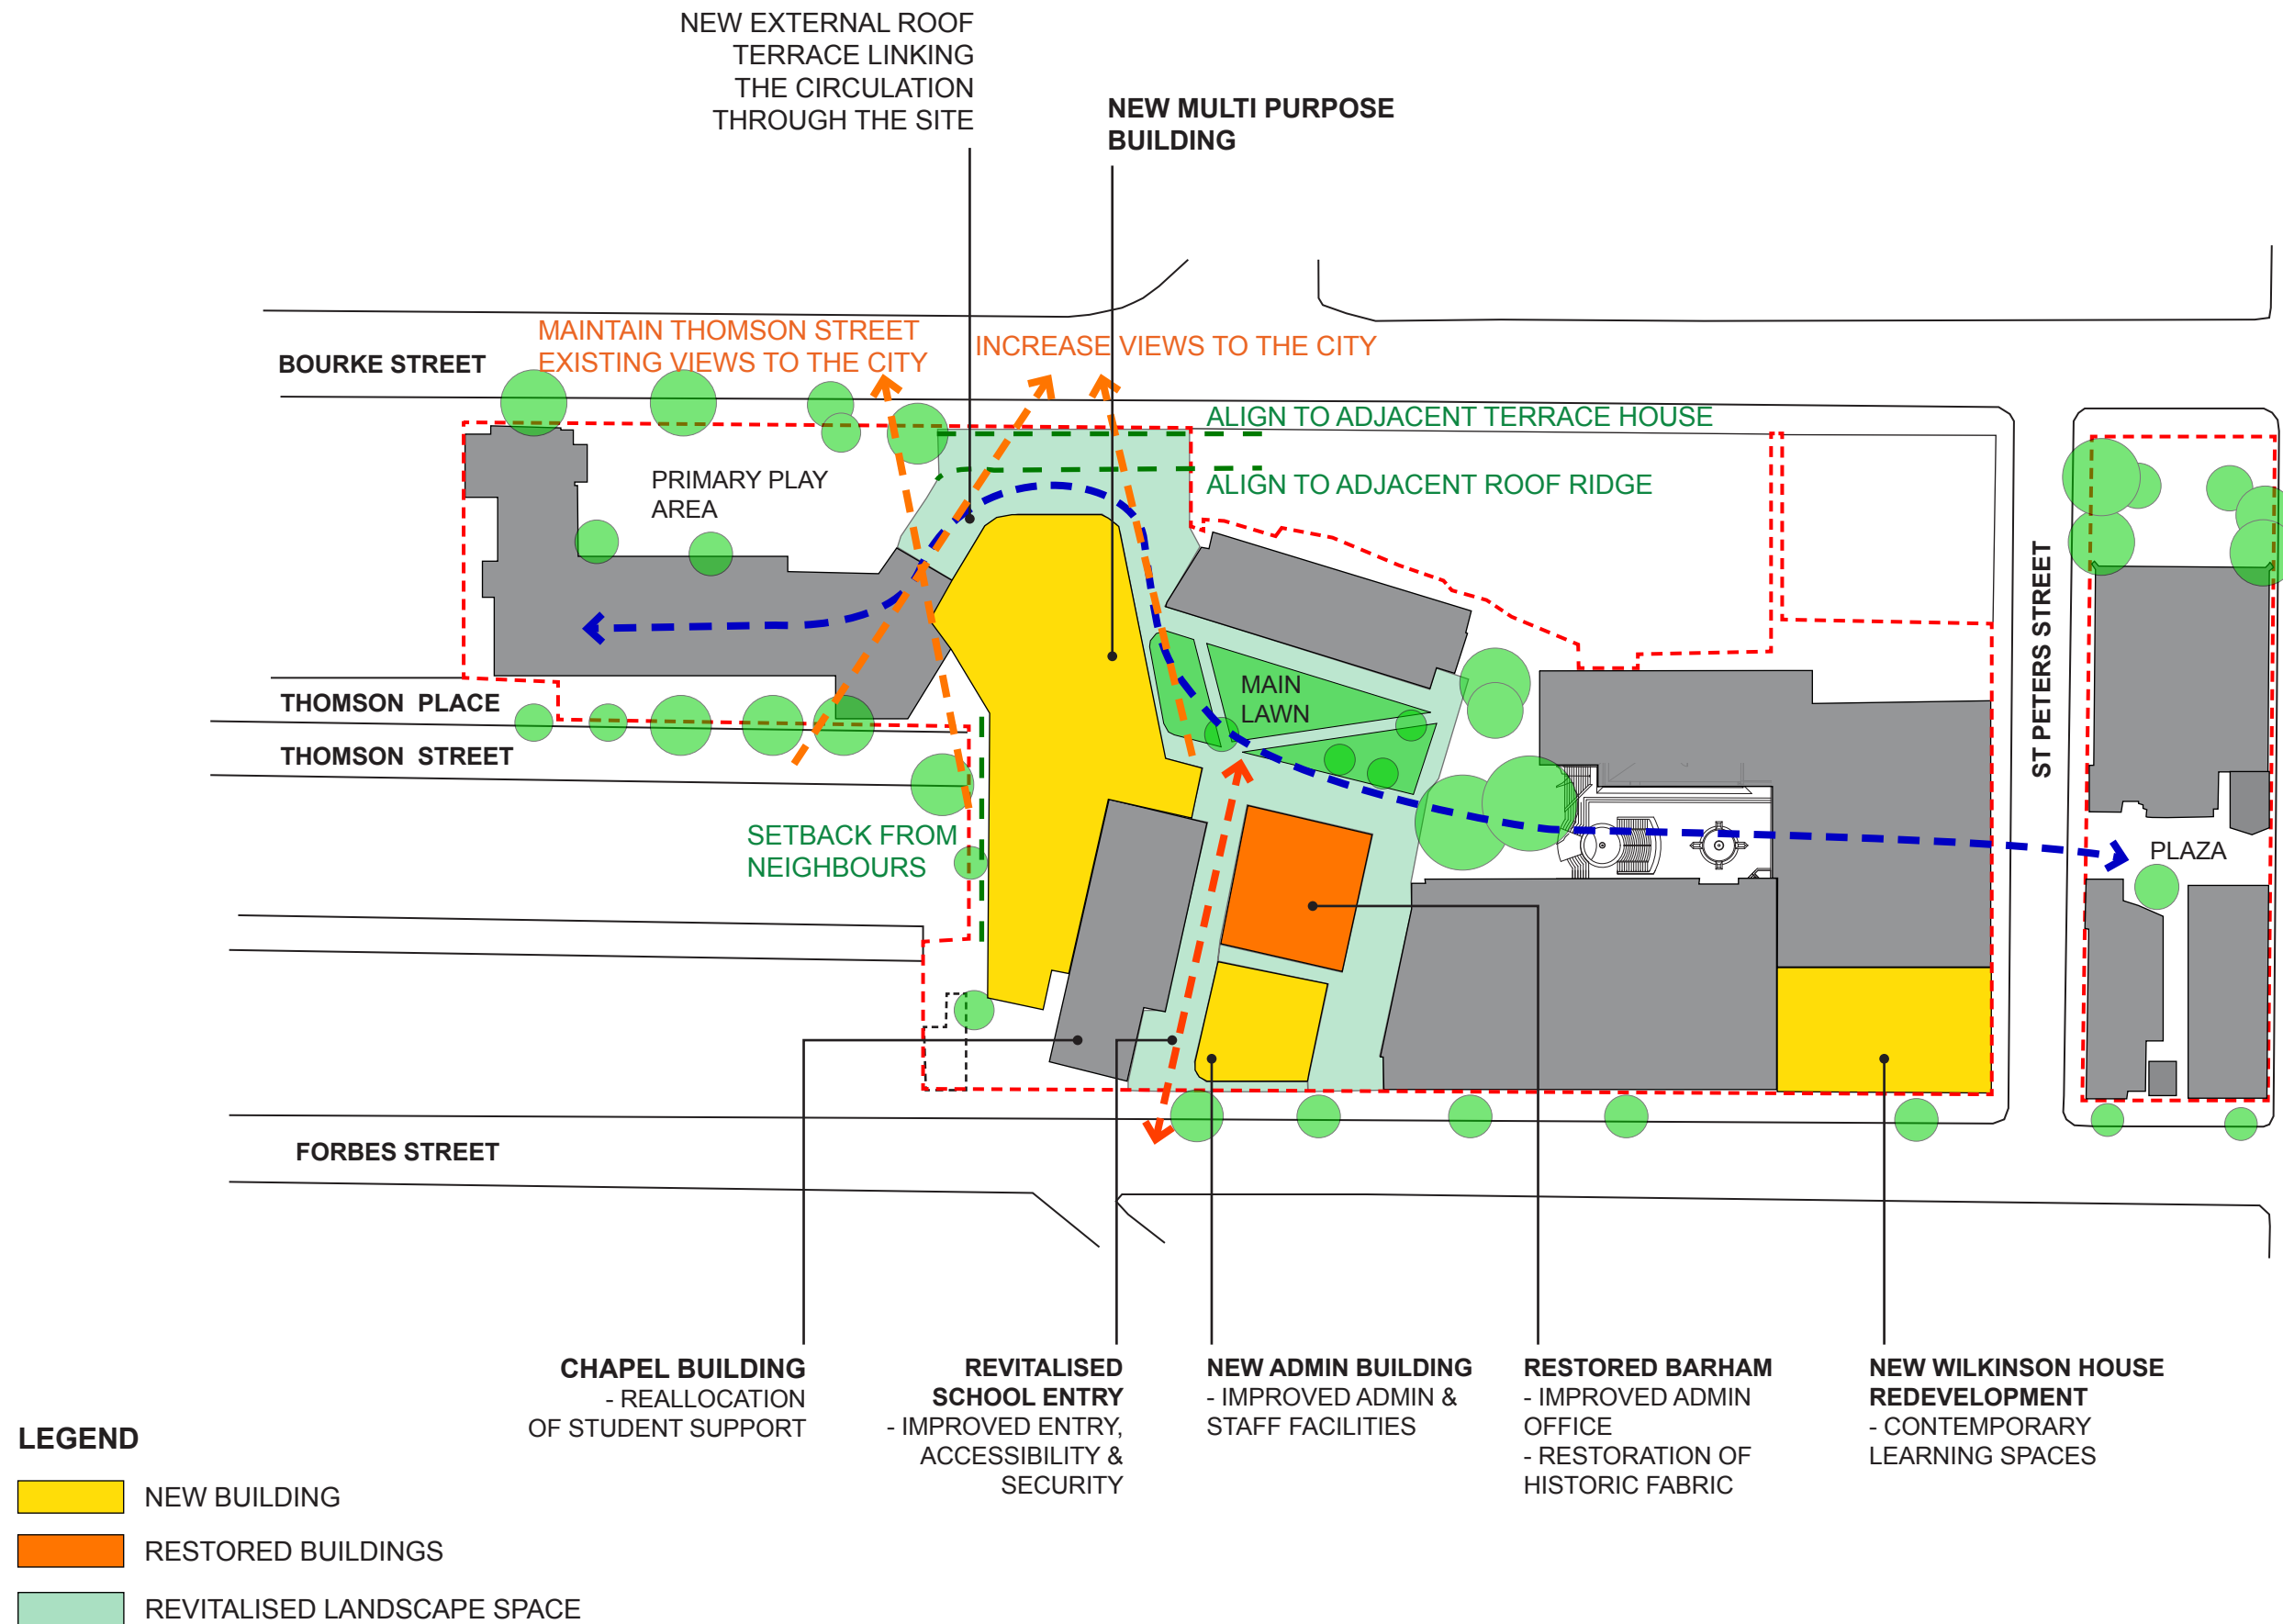


PROPOSED MASTERPLAN | 3D VIEWS

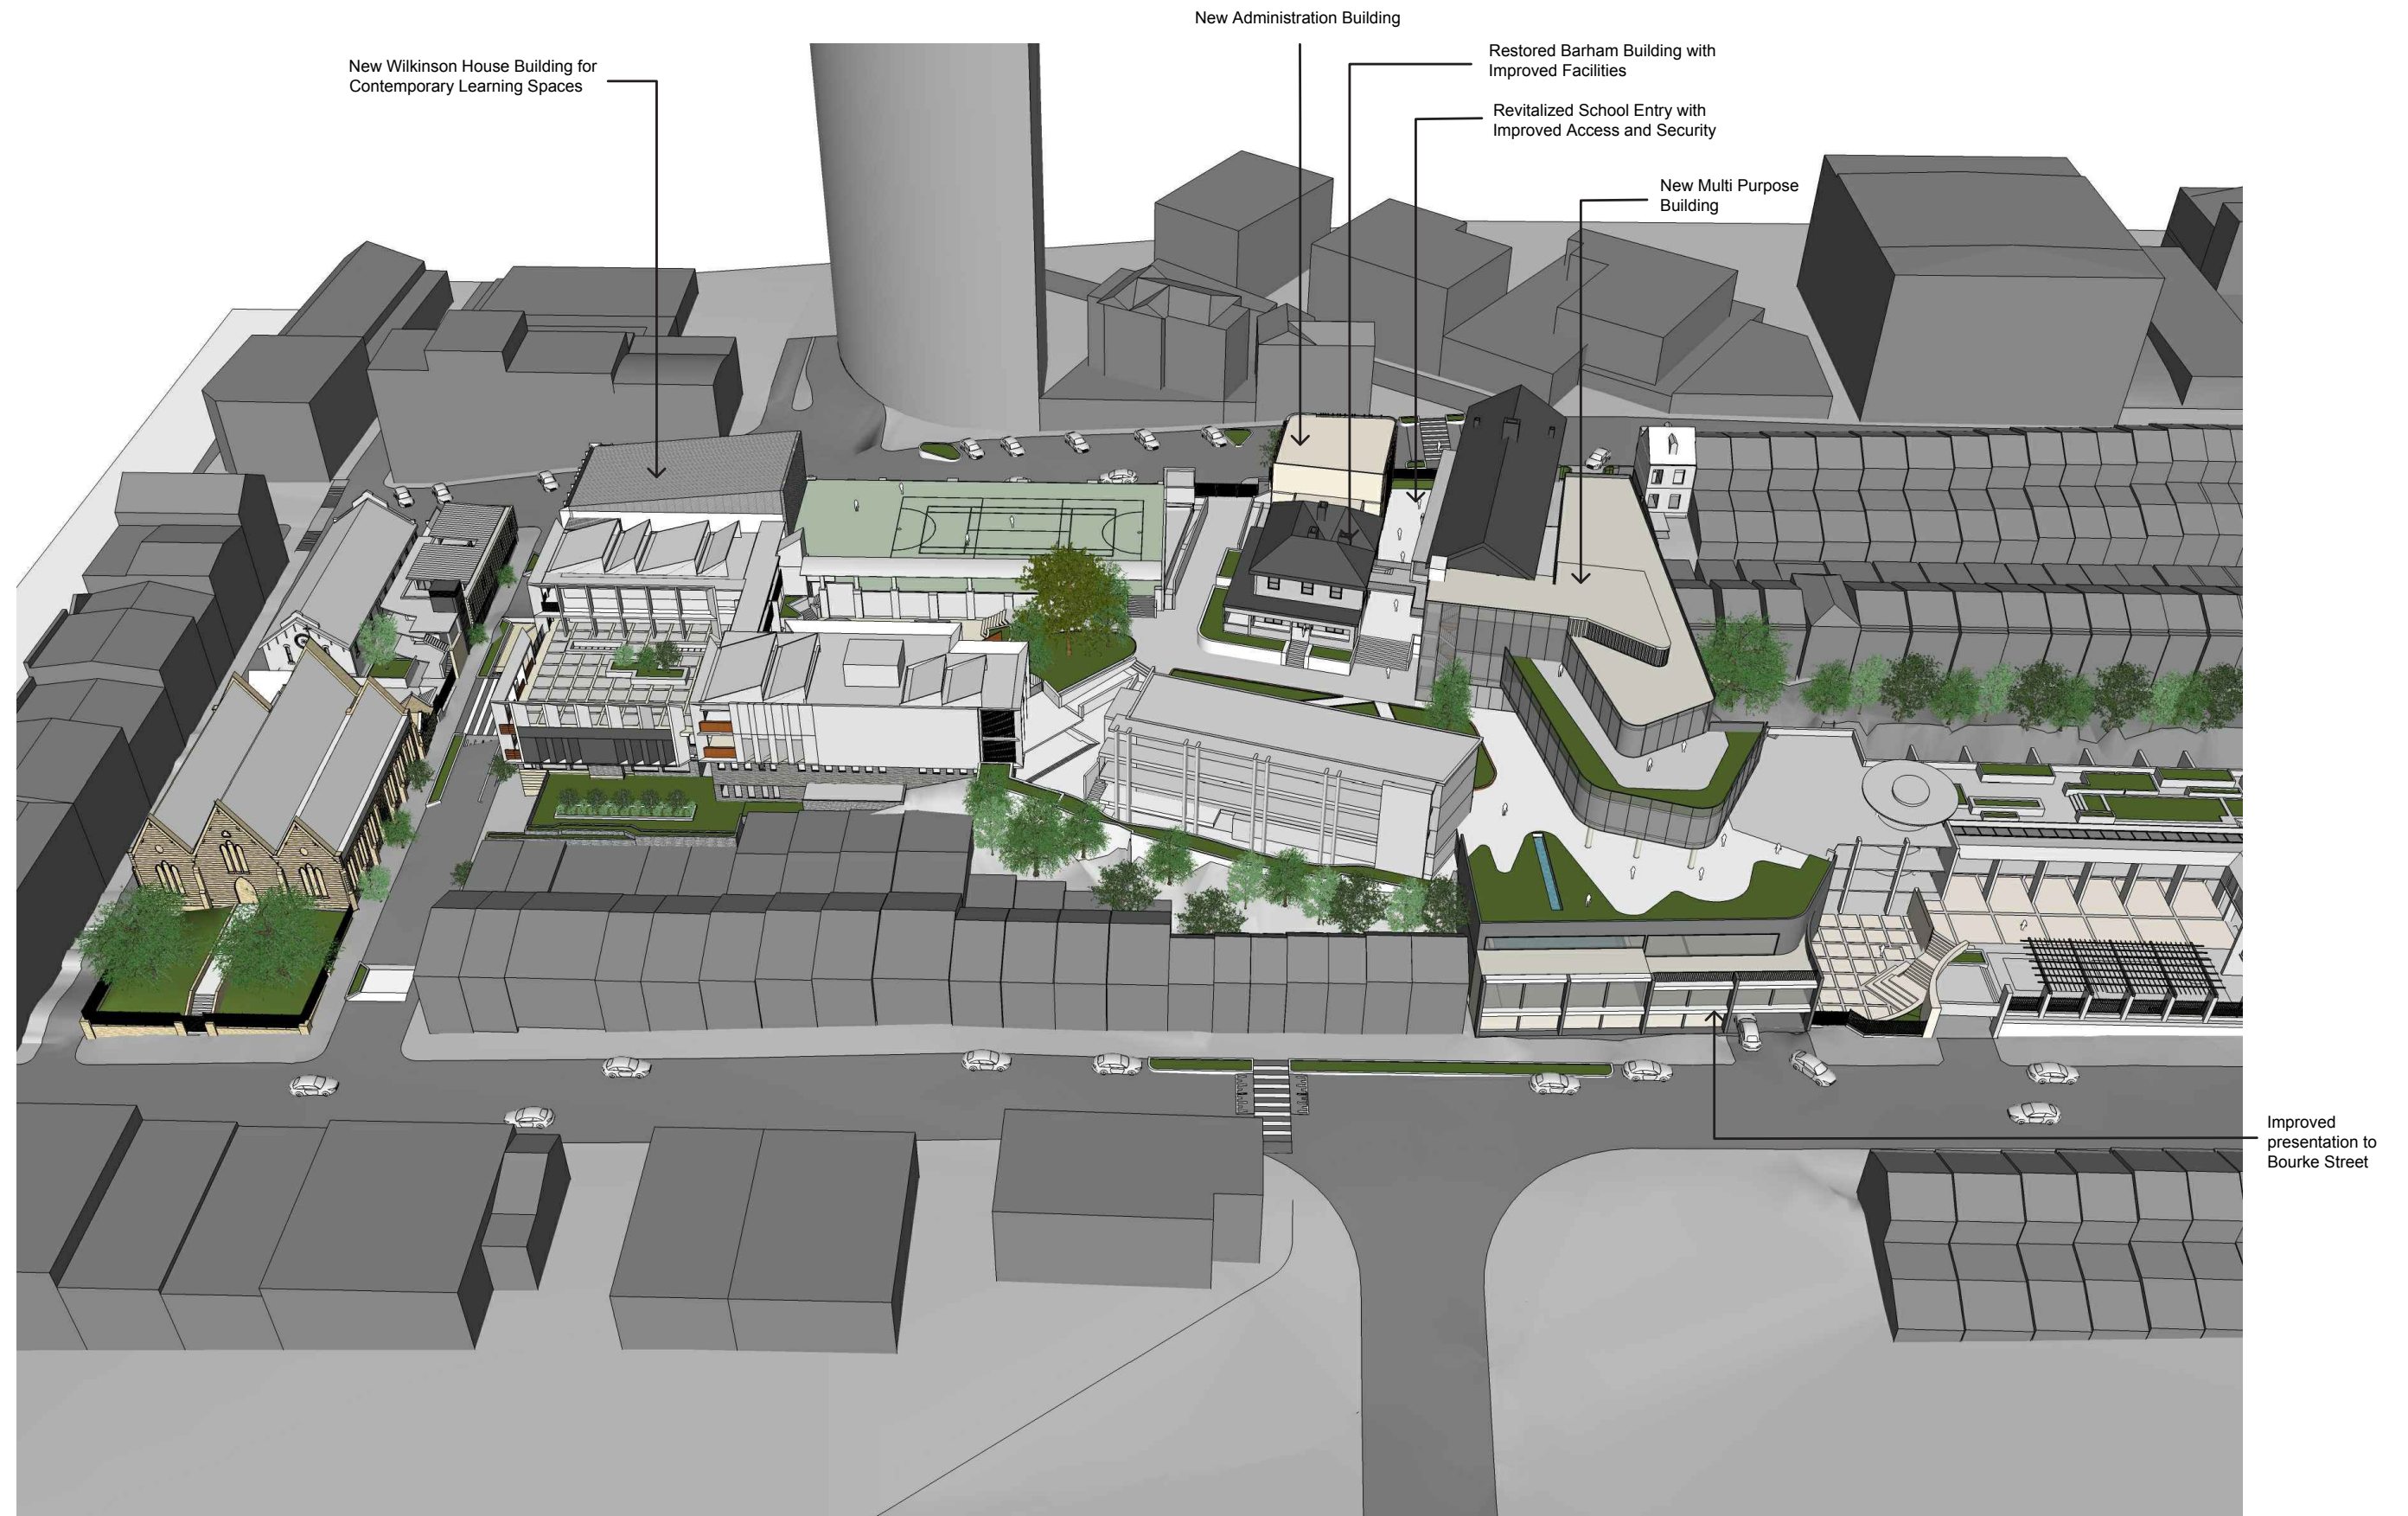

MASTERPLAN CONCEPT IMAGE

PROPOSED MASTERPLAN | 3D VIEWS

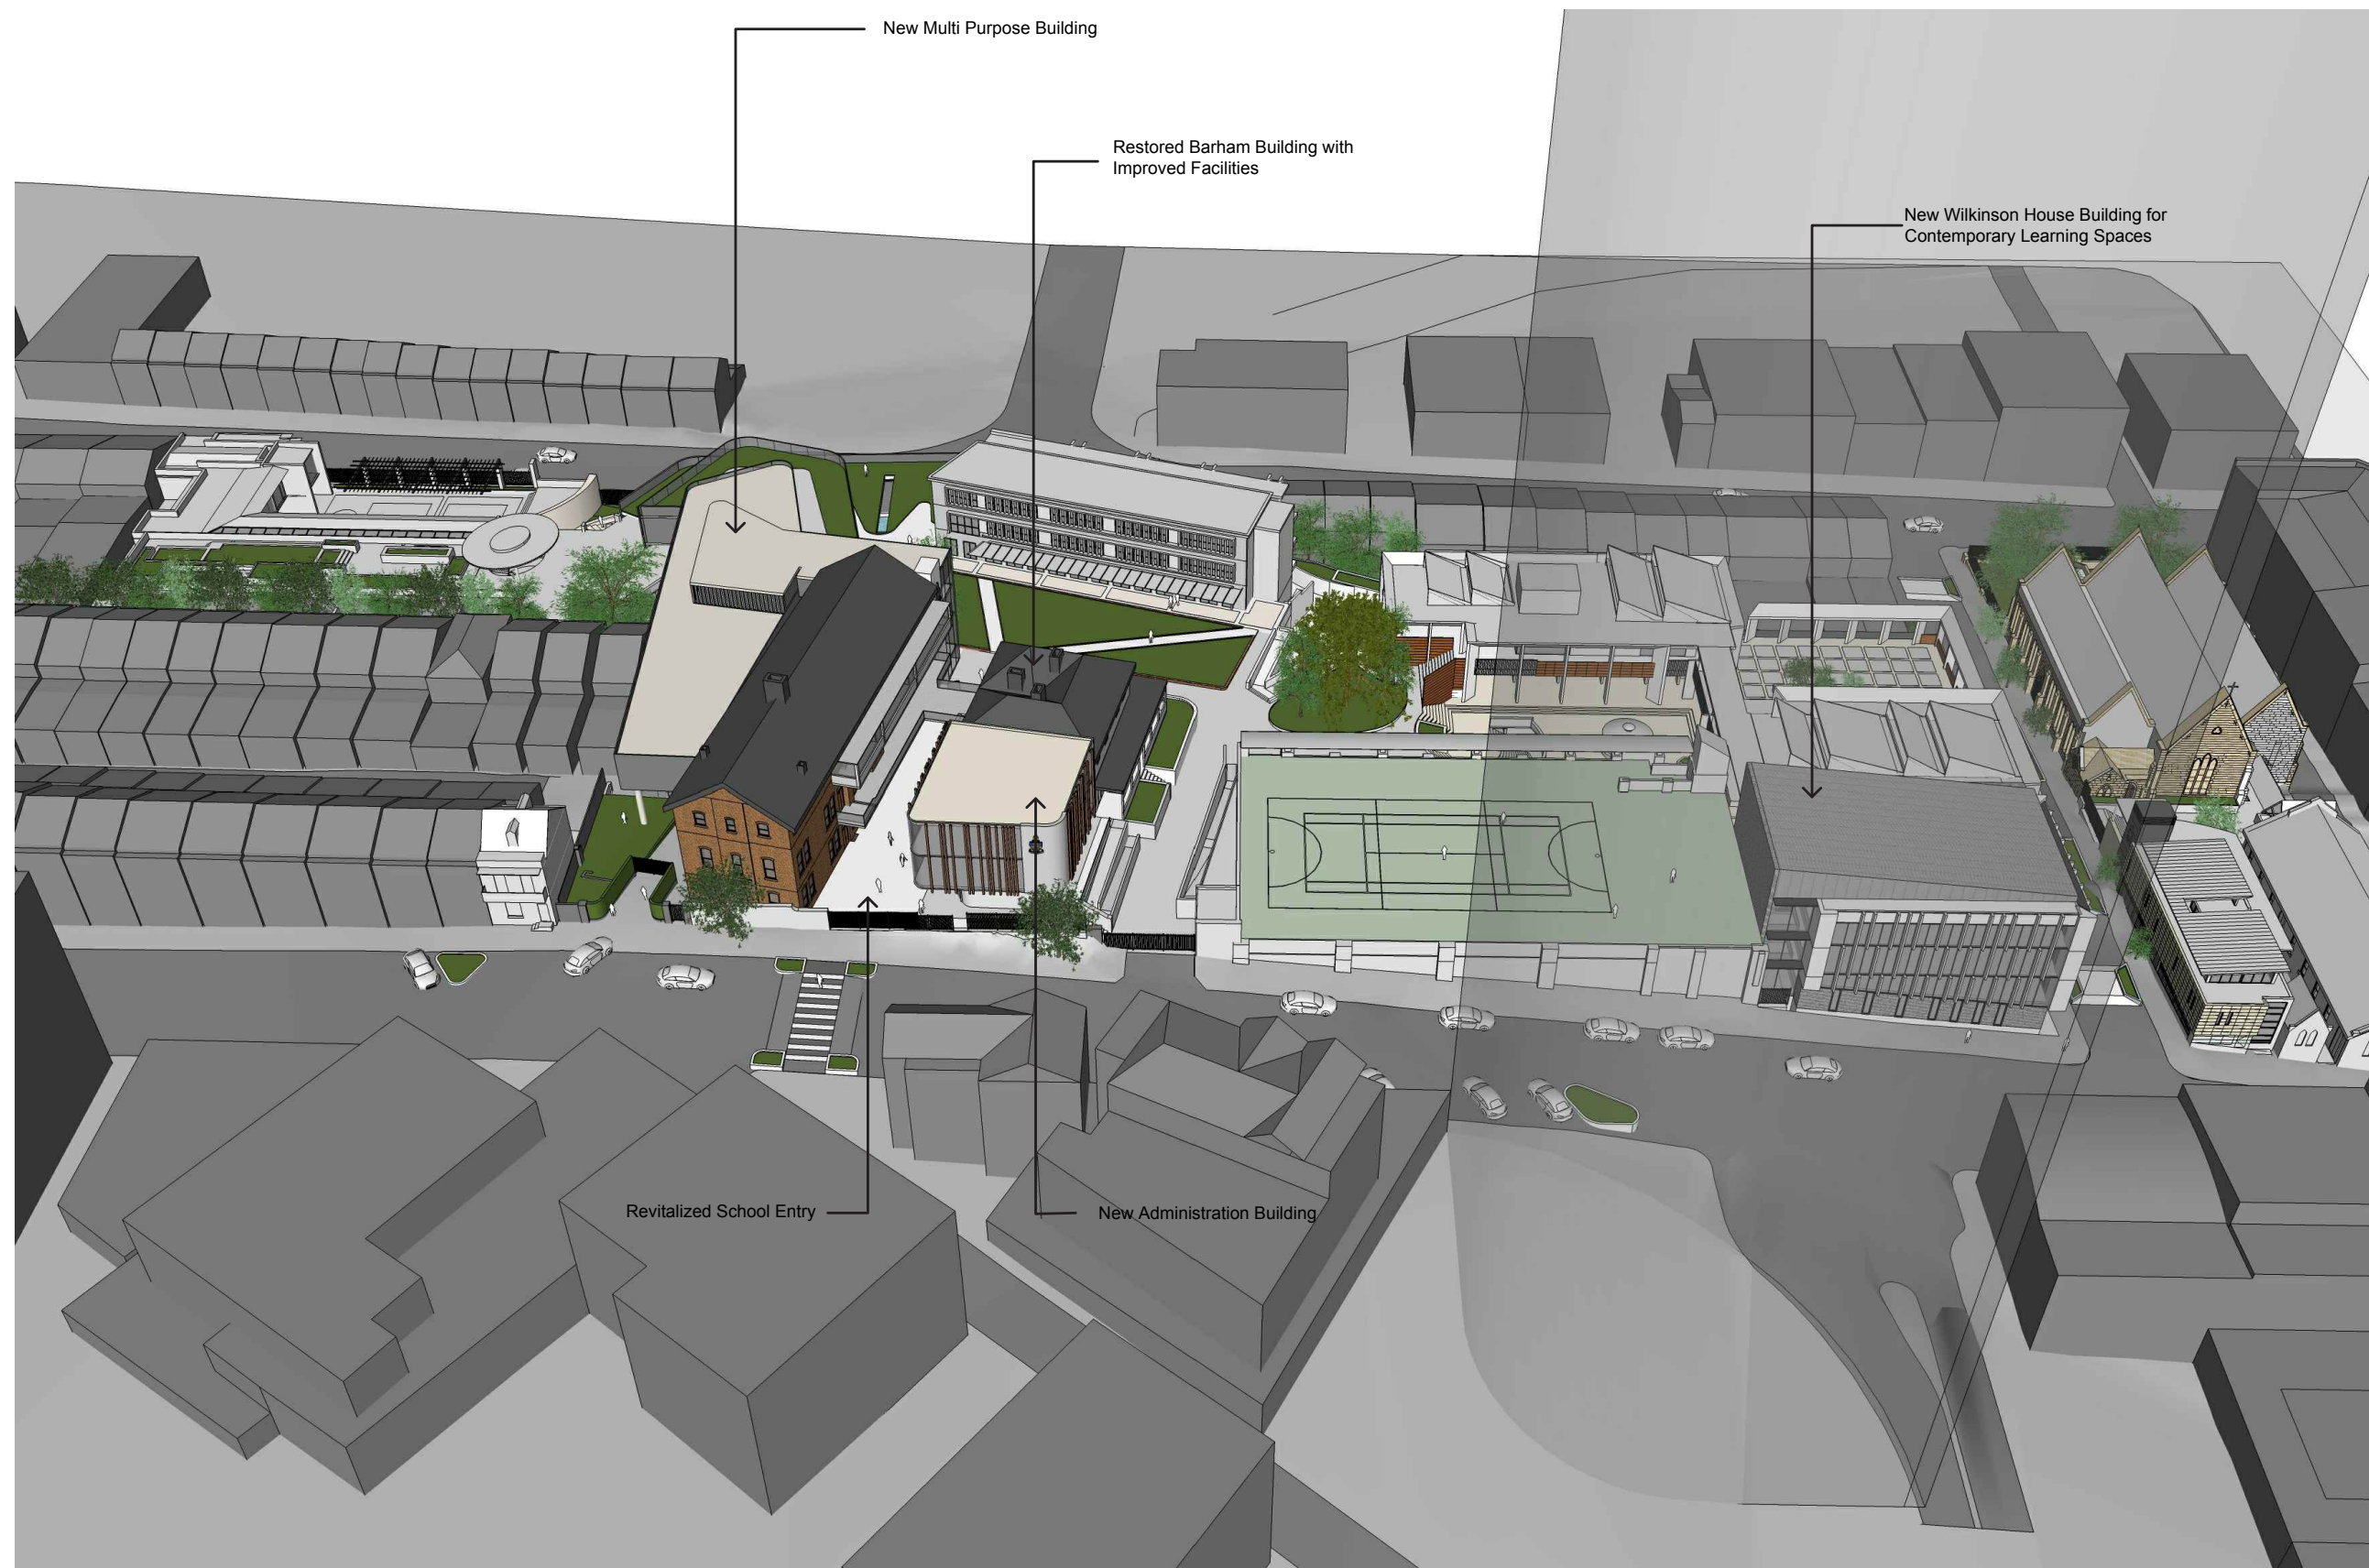

MASTERPLAN CONCEPT IMAGE

