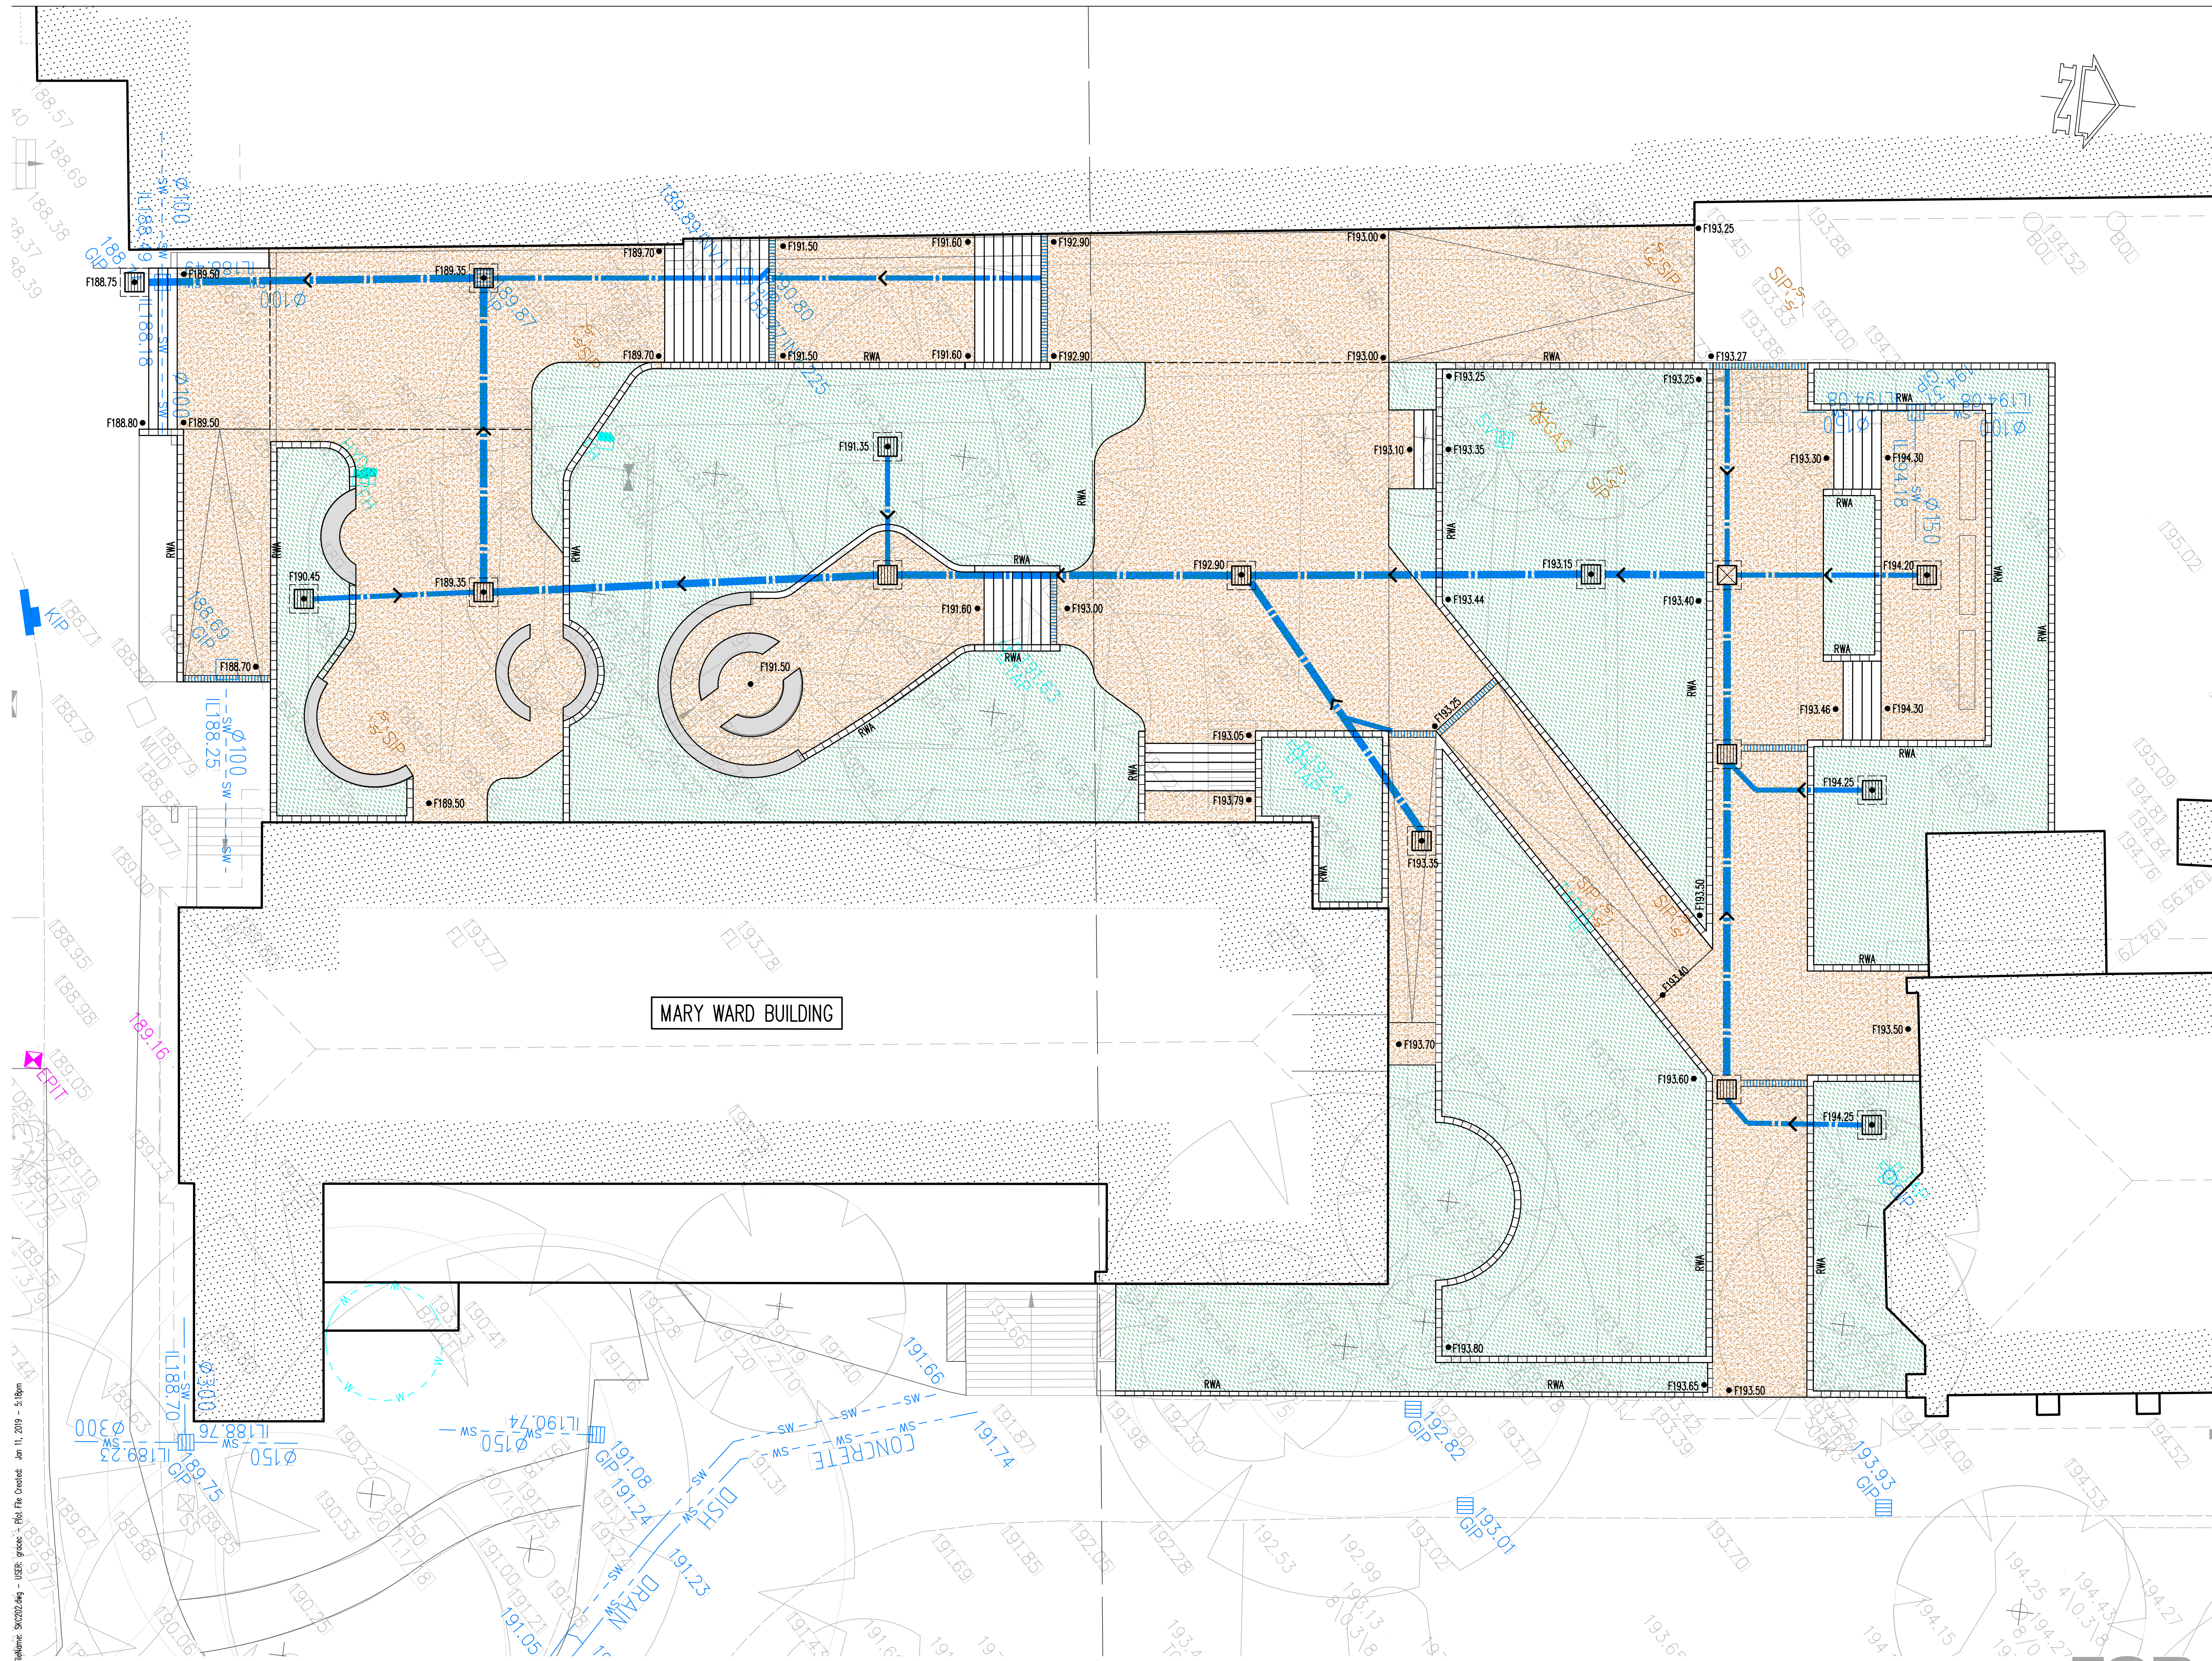
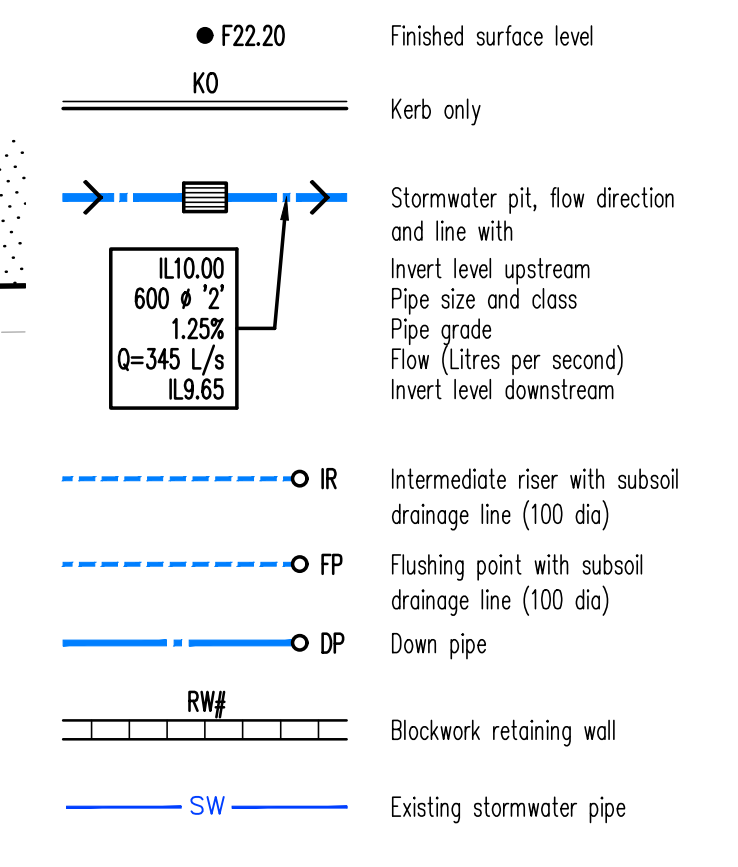


FOR APPROVAL

A1 0 1 2 3 4 5 6 7 8 9 10

P2	ISSUE FOR DA	GC	DM	11.01.19										
P1	ISSUE FOR DA	GC	DM	20.12.18										
Rev	Description	Eng	Draft	Date	Rev	Description	Eng	Draft	Date	Rev	Description	Eng	Draft	Date

Architect
AJ+C ARCHITECTS
LEVEL 2/79 MYRTLE ST, CHIPPENDALE NSW 2008
P) 02 9311 8222
<http://architectsajc.com/>

Civil Engineer



612 9439 7288 | 48 Chandos Street St Leonards NSW 2065

Project

MARY WARD BUILDING
LORETO NORMANHURST,
91-93 PENNANT HILLS ROAD,
NORMANHURST

Sheet Subject	SITEWORKS CONCEPT PLAN
---------------	------------------------

Scale : A1 Drawn Authorised

1:100 DM

Job No	Drawing No	Revision
--------	------------	----------

181202	SKC202	P2
--------	--------	----

Plot File Created: Jan 11, 2019 - 5:18pm



TOTAL PERVIOUS AREA	=	425.0m ²	(28%)
TOTAL IMPERVIOUS AREA	=	1068.5m ²	(72%)
TOTAL CATCHMENT AREA	=	1493.5m ²	



TOTAL PERVIOUS AREA	=	663.0m ²	(44%)
TOTAL IMPERVIOUS AREA	=	830.5m ²	(56%)
TOTAL CATCHMENT AREA	=	1493.5m ²	

[illegible]

Civil Engineer

TTW **Taylor
Thomson
Whitting**

612 9439 7288 | 48 Chandos Street St Leonards NSW 2065

Sheet Subject	CATCHMENT PLAN
---------------	----------------

Scale : A1	Drawn	Authorised
1:200	DM	
Job No	Drawing No	Revision
181202	SKC203	P2
Plot File Created: Jan 11, 2019 - 5:35pm		