


MARY WARD LANDSCAPE SECTION



CROSS SECTION DD

BOARDING SCHOOL FENCE ARRANGEMENT PLAN

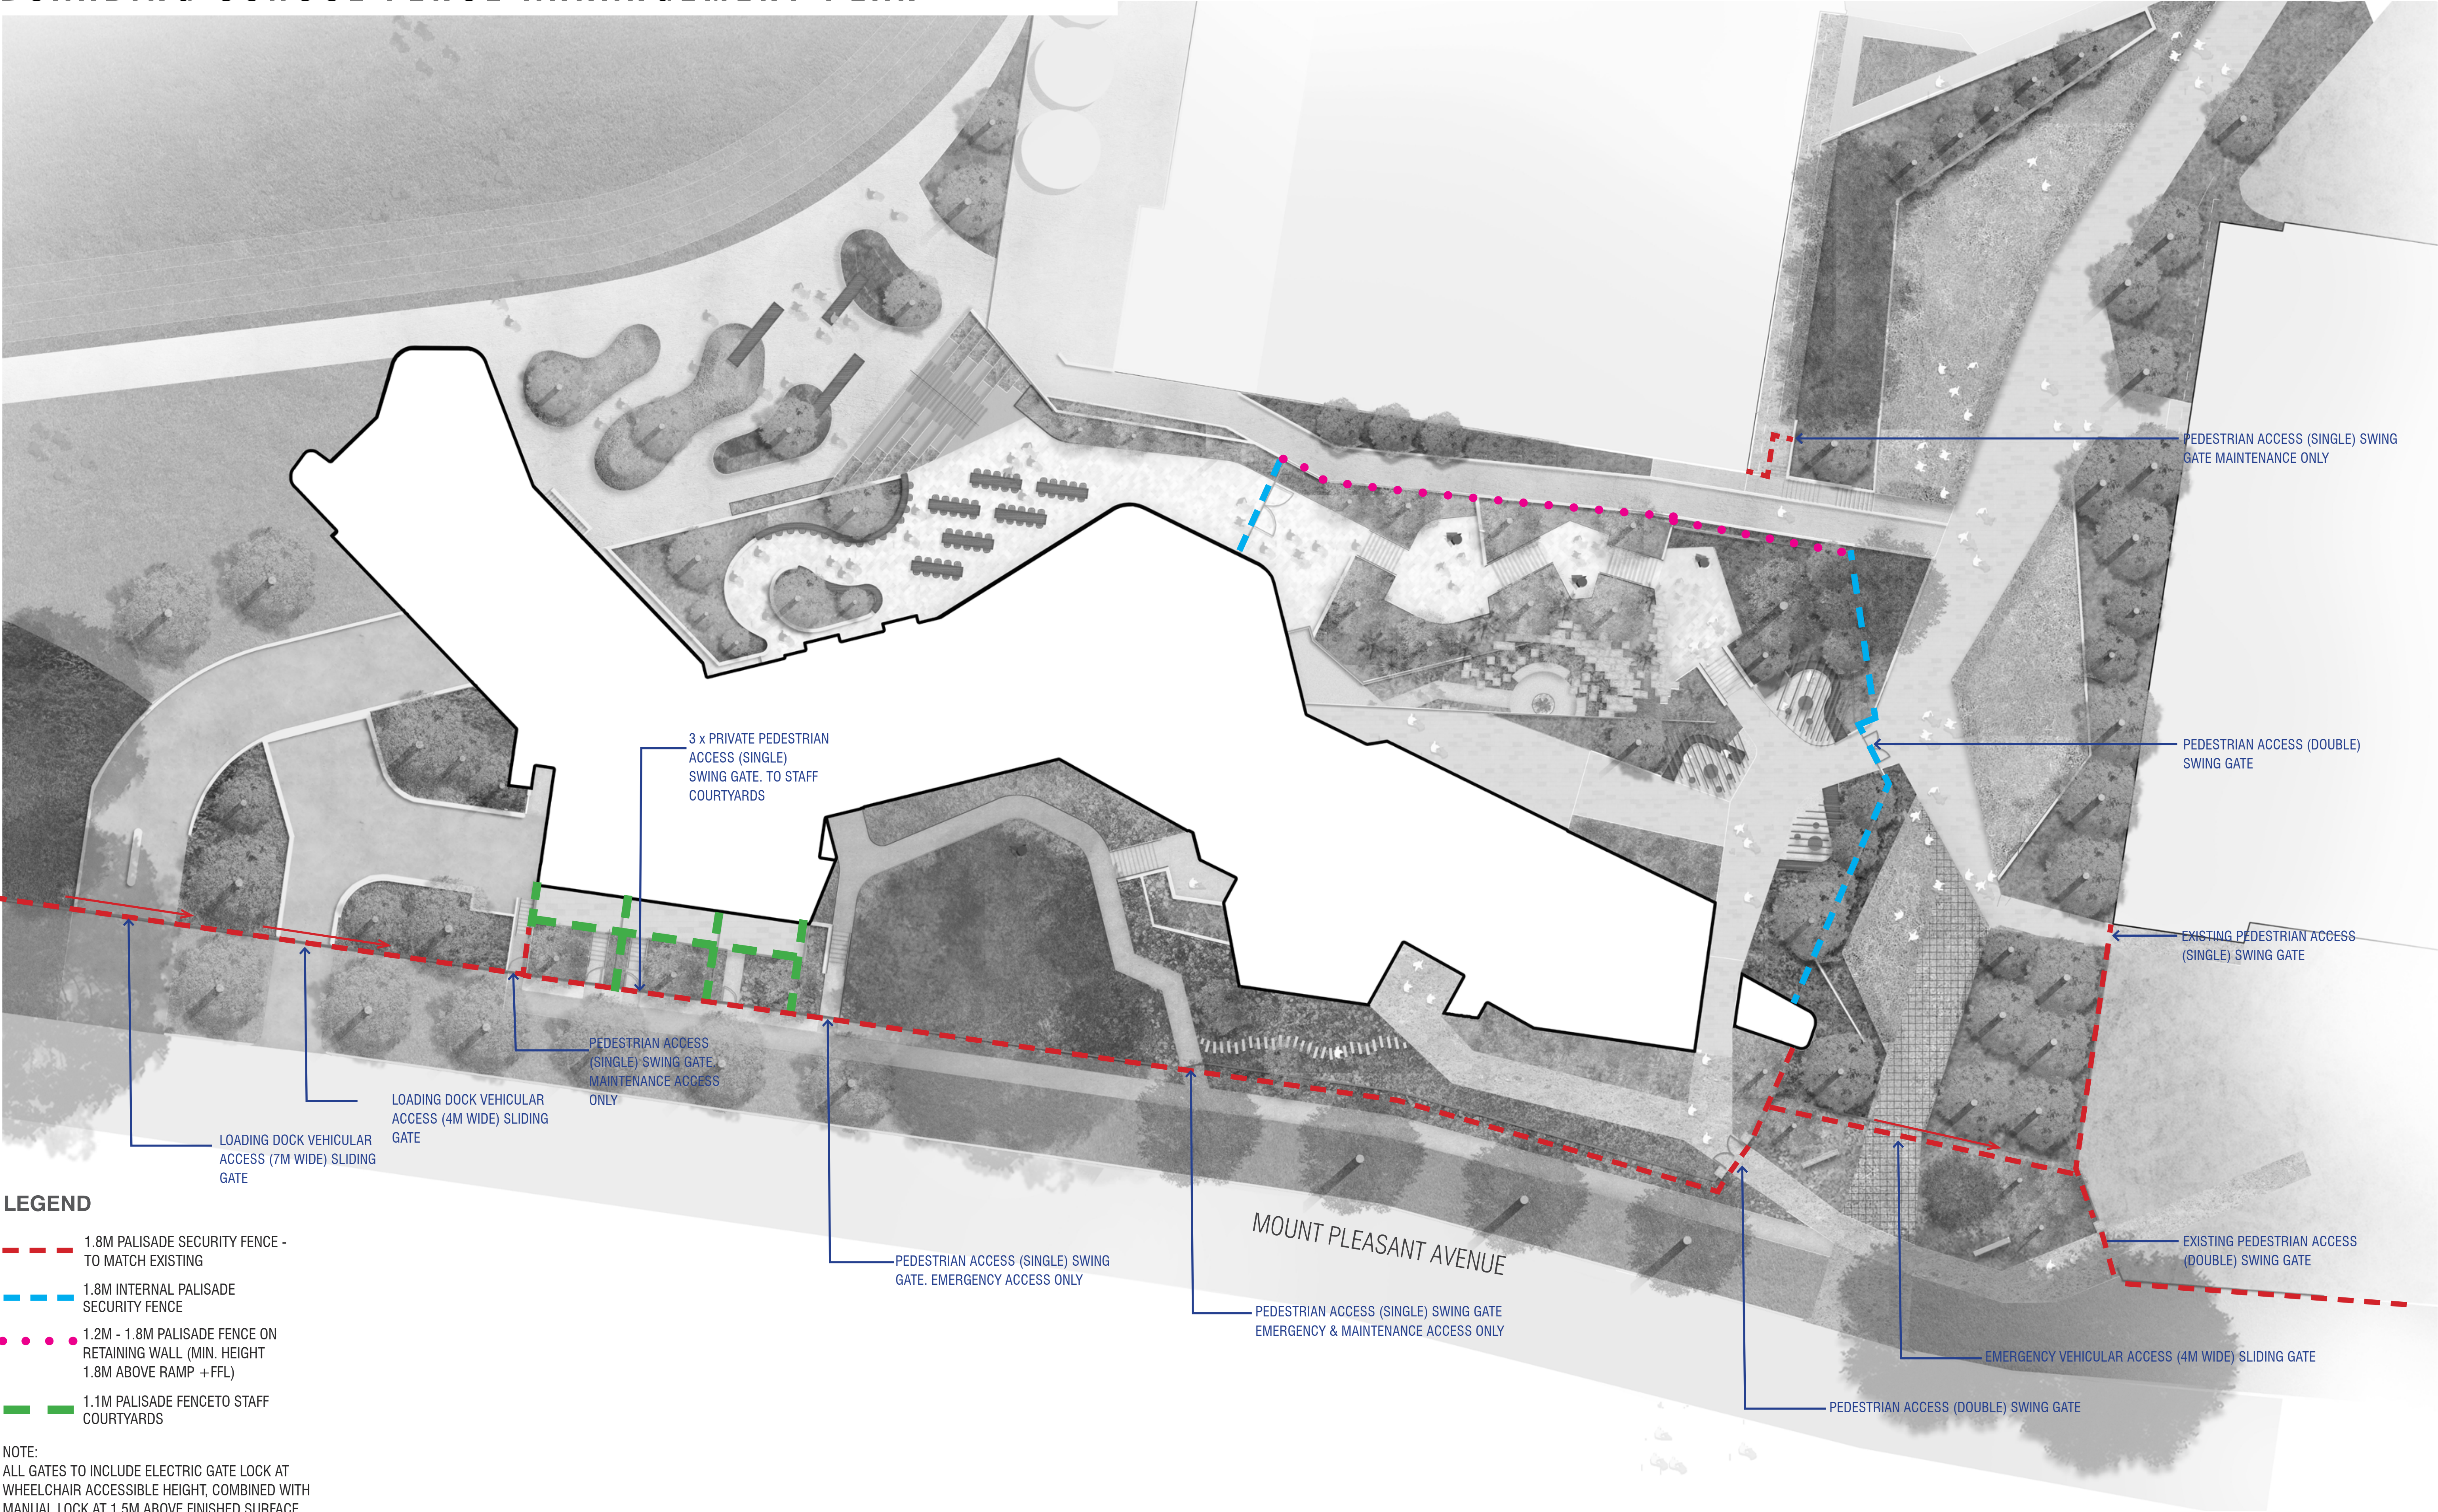

LEGEND

1.8M PALISADE SECURITY FENCE -
TO MATCH EXISTING



REV	DATE	STATUS	INITIALS
A	15/01/19	SSDA	EP

INDICATIVE MATERIALS - PALETTE


FENCE & WALLS



1.8m Security Fence to Mount Pleasant St frontage - to match existing



1.2m - 1.8m Internal Security Fence

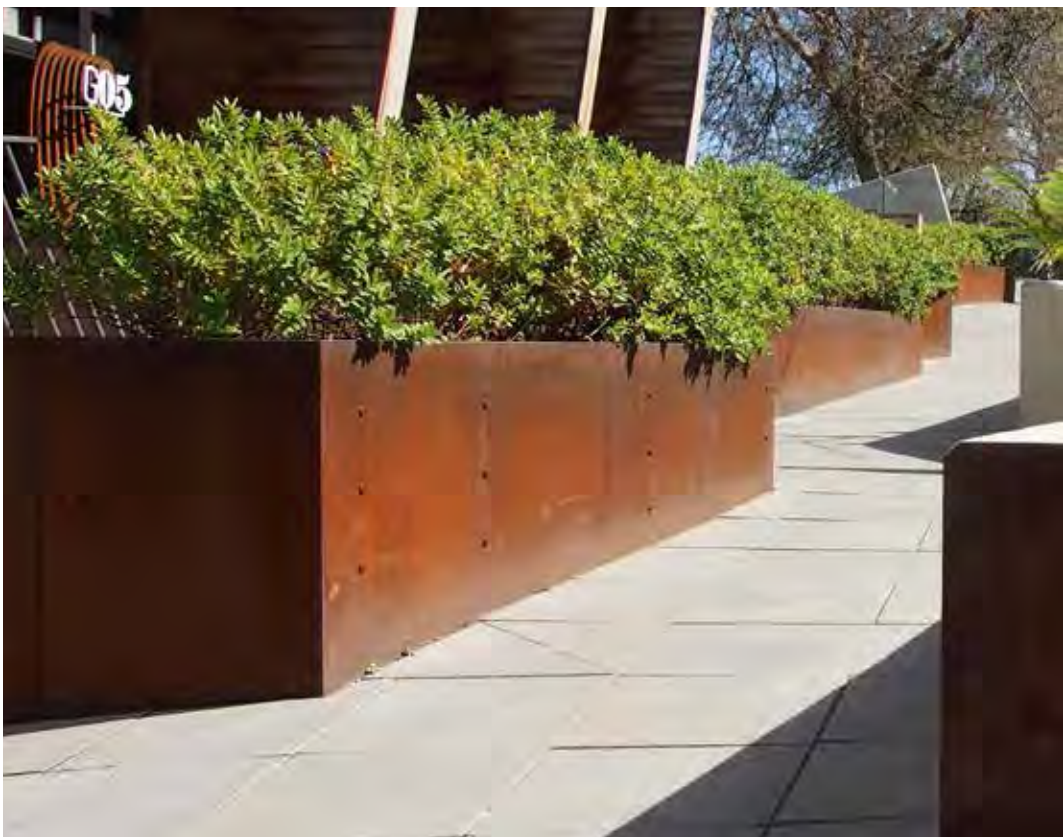

Corten Steel Retaining walls (up to 600mm)



Off-form Concrete Retaining walls (up to 900mm)



Sandstone Log Embankment with Gravel infill and Planting


PAVING & STEPS



Large Angular Poured Concrete Paving




Stepping Stones in Planting

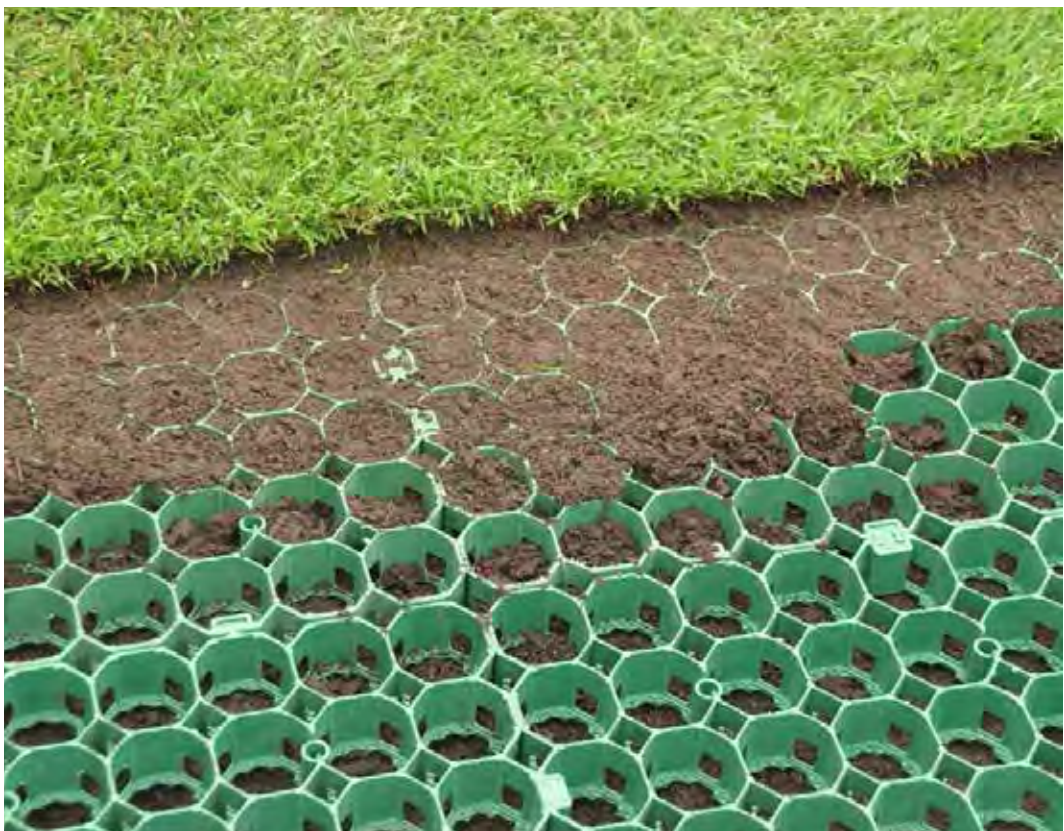

Reinforced Turf in Key Locations



Stainless Steel Handrails to AS1428

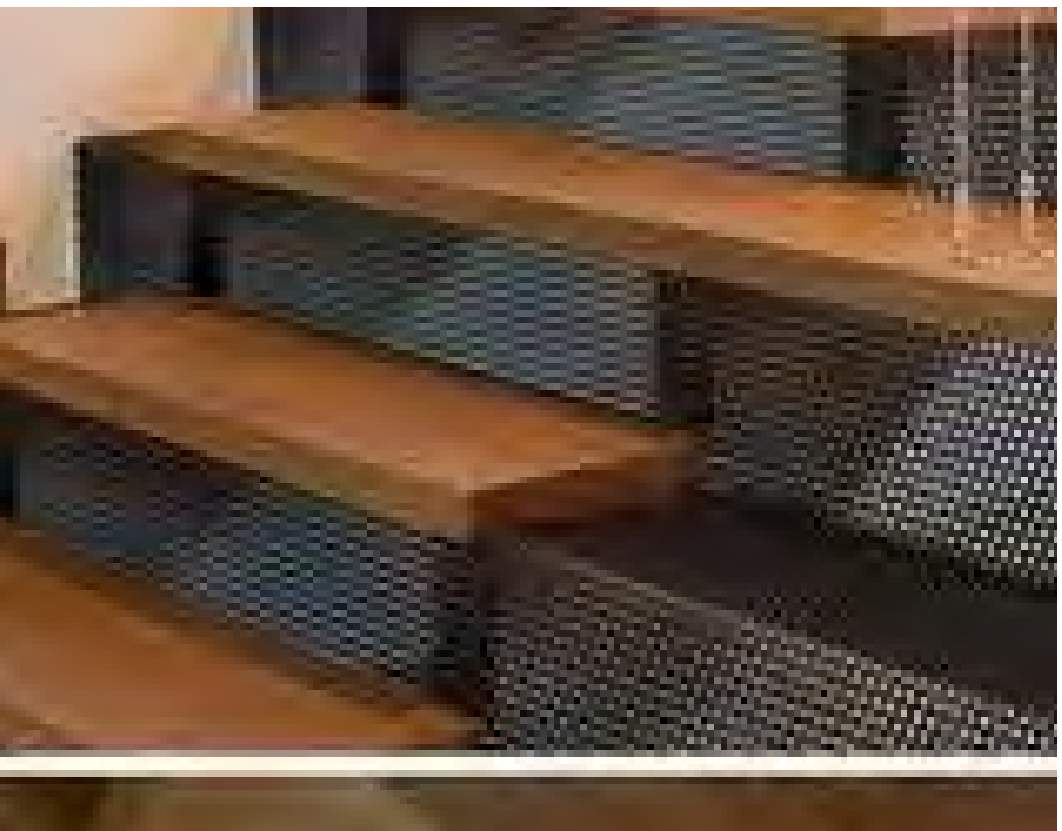

Composite Timber Steps & Bleachers & Perforated S/S Risers

FURNITURE



Composite Timber Bench



Timber Seating & Curved Concrete Retaining Walls



Timber Picnic Setting



Raised Decking & Seating (Roof Terrace)



Perforated Steel to Step Risers for aeration & natural light (powder-coated dark grey - black colour)

SCULPTURAL ITEMS



Gas Firepit



Australian Inspired Art



Large Formal Lawn



Angular Lawn Areas



Reinforced Turf in Key Locations

O C U L U S

level 1 , 5 Wilson St / newtown nsw 2042
p. 02 9557 5533 sydney@oculus.info



AJ+C
ALLEN JACK+COTTIER

REV.	DATE	STATUS	INITIALS
A	15/01/19	SSDA	EP

STAGE 1 WORKS
LORETO NORMANHURST

PRECEDENT IMAGES

job no.: S18-031
date:15.01.19

L-501

A

landscape architect

client

architect

revision

project

drawing title

drawing information

drawing number

rev.

INDICATIVE PLANT SCHEDULE

AREA	SPECIES	COMMON NAME	MATURE SIZE (HxW)	DENSITY /SQ.M	POT SIZE
Zone 1 MAIN ENTRANCE / FRONT GARDENS					
Trees					
	<i>Corymbia maculata</i>	Spotted Gum	35x10m	As shown	100L
	<i>Eucalyptus pilularis</i>	Blackbutt	30x10m	As shown	100L
	<i>Hymenosporum flavum</i>	Native Frangipani	8 x 4m	As shown	100L
	<i>Syncarpia glomulifera</i>	Turpentine	25x8m	As shown	100L
	<i>Melaleuca styphelioides</i>	Prickly Paperbark	25x8m	As shown	100L
Ornamental Planting Mix					
	<i>Agapanthus orientalis</i> 'Queen Mum'	Agapanthus	0.5x0.5m	4	150mm
	<i>Hebe</i> 'Emerald Green'	Veronica	0.4x0.4m	3	300mm
	<i>Agave attenuata</i>	Foxtail Agave	0.6x0.6m	2	300mm
	<i>Myoporum parvifolium</i> 'Yareena'	Myoporum cultivar	0.1x1.0m	5	150mm
	<i>Diets iridioides</i>	Fortnight Lily	0.5x0.5m	5	150mm
	<i>Lavandula dentata</i>	French Lavender	0.5x0.5m	5	150mm
	<i>Pennisetum alopecuroides</i> 'Nafray'	Dwarf fountain grass	0.5x0.5m	5	150mm
Native Planting Mix					
	<i>Lomandra</i> 'Katie Belles'	Lomandra cultivar	0.3x0.3	8	150mm
	<i>Breynia</i> 'Ironstone Range'	Coffee Bush	1.5x2.0m	1	300mm
	<i>Doryanthus excelsa</i>	Gymea lily	1.5x1.5m	1	300mm
	<i>Grevillea</i> 'Ivanhoe'	Grevillea 'Ivanhoe'	1.2 x 1.5m	1	150mm
	<i>Lomandra</i> 'Tanika'	Lomandra cultivar	0.5x0.5m	5	150mm
	<i>Callistemon</i> 'Little John'	Callistemon	1.2 x 1.5m	1	300mm
	<i>Hibbertia scandens</i>	Snake Vine	0.3x1.0m	5	150mm
Low Maintenance Groundcovers (Shade)					
	<i>Alternanthera dendata</i> 'Little Ruby'	Alternanthera cultivar	0.5x0.5m	4	150mm
	<i>Clivia miniata</i>	Kaffir lily	1.0x1.0m	4	150mm
	<i>Liriope muscari</i> 'Silverlawn'	Silver Lawn	0.3x0.4m	6	150mm
	<i>Myoporum parvifolium</i> 'Yareena'	Myoporum cultivar	0.1x1.0m	5	150mm
	<i>Nandina domestica</i> 'Obsession'	Nandina cultivar	0.8x1.0m	3	150mm
	<i>Gardenia augusta</i> 'Magnifica'	Gardenia	1.2x1.2m	4	300mm
	<i>Rhoeo discolor</i>	Moses in the Cradle	0.3x1.0m	4	150mm
	<i>Trachelospermum jasminoides</i> 'Tricolour'	Star Jasmine	0.3x1.0m	3	150mm
Shrub Planting Mix					
	<i>Agapanthus orientalis</i> 'Queen Mum'	Agapanthus	0.5x0.5m	4	150mm
	<i>Rosmarinus officinalis</i>	Rosemary	0.1 x 1.0m	3	150mm
	<i>Phormium cookianum</i> 'tricolor'	Flax	1.0 x 1.0m	1	300mm
	<i>Grevillea rosmarinifolia</i>	Rosmary Grevillea	1.0 x 1.5m	1	150mm
	<i>Myoporum parvifolium</i> 'Yareena'	Myoporum cultivar	0.1x1.0m	5	150mm
	<i>Diets iridioides</i>	Fortnight Lily	0.5x0.5m	5	150mm
	<i>Helichrysum petiolare</i>	Licorice Plant	0.4x0.4m	4	150mm
	<i>Hebe</i> 'Emerald Green'	Veronica	0.4x0.4m	3	300mm
	<i>Pennisetum alopecuroides</i> 'Nafray'	Dwarf fountain grass	0.5x0.5m	5	150mm
	<i>Trachelospermum jasminoides</i> 'Tricolor'	Star Jasmine	0.3x1.0m	6	150mm
Zone 2 GARDEN PLAZA					
Trees					
	<i>Calodendrum capense</i>	Cape Chestnut	10 x 10m	n/a	100L
	<i>Caesalpinia ferrea</i>	Leopard Tree	10 x 5m	n/a	100L
Raised Planting Mix					
	<i>Agapanthus orientalis</i>	Agapanthus	0.5x0.5m	4	150mm
	<i>Hebe</i> 'Emerald Green'	Veronica	0.4x0.4m	3	300mm
	<i>Agave attenuata</i>	Foxtail Agave	0.6x0.6m	2	300mm
	<i>Myoporum parvifolium</i> 'Yareena'	Myoporum cultivar	0.1x1.0m	5	150mm
	<i>Lavandula dentata</i>	French Lavender	0.5x0.5m	5	150mm
	<i>Liriope muscari</i> 'Evergreen Giant'	Silver Lawn	0.3x0.3m	6	150mm
	<i>Nandina domestica</i> 'Obsession'	Nandina cultivar	0.8x1.0m	4	150mm
	<i>Pennisetum alopecuroides</i> 'Nafray'	Dwarf fountain grass	0.5x0.5m	5	150mm
	<i>Plectranthus argentatus</i>	Silver Plectranthus	0.3x1.0m	3	150mm
	<i>Trachelospermum jasminoides</i> 'Tricolour'	Star Jasmine	0.3x1.0m	3	150mm
Ornamental Planting Mix					
	<i>Acacia cognata</i> 'Limelight'	Bower Wattle	0.4x0.4m	5	300mm
	<i>Agapanthus orientalis</i> 'Queen Mum'	Agapanthus	0.5x0.5m	4	150mm
	<i>Alternanthera dentata</i>	Alternanthera	0.3x1.5m	3	150mm
	<i>Correa alba</i>	White Correa	0.5x0.5m	2	150mm
	<i>Pennisetum alopecuroides</i> 'Purple Lea'	Purple Fountain Grass	0.5x0.5m	5	150mm
	<i>Eremophila glabra</i> 'prostate' 'Blue Horizon'	Eremophila Blue Horizon	0.2x1.0m	2	150mm
	<i>Grevillea lanigera</i>	Woolly Grevillea	0.5x0.5m	4	150mm
	<i>Escallonia</i> 'Pink Pixie'	Redclaw	1.0 x 1.2m	1	300mm
	<i>Myoporum parvifolium</i> 'Yareena'	Myoporum cultivar	0.1x1.0m	5	150mm

IRRIGATION:
A COMMERCIAL GRADE AUTOMATED IRRIGATION SYSTEM SERVICING ALL COMMON PLANTING AREAS WILL BE REQUIRED. THIS INCLUDES GROUND FLOOR AND ALL ROOF TERRACES, AND ALL PLANTED AREAS SUCH AS LAWN, PLANTERS (AT GRADE), RAISED PLANTERS AND TREES IN THE PRIVATE DOMAIN. DRIP IRRIGATION SHALL BE USED FOR ALL TREES & PLANTING, WHEREAS AS ALL LAWN AREAS WILL BE IRRIGATED WITH POP-UP SPRINKLERS.

REV.	DATE	STATUS	INITIALS
A	15/01/19	SSDA	EP

STAGE 1 WORKS
LORETO NORMANHURST

PLANTING IMAGES

job no.: S18-031
date:15.01.19

L-502

A



Eucalyptus pilularis



Hebe 'Emerald Green'



Hibbertia scandens



Callistemon pallidus



Stenocarpus sinuatus



Breynia 'Ironstone Range'



Grevillea lanigera



Diets grandiflora



Hymenosporum flavum



Carex appressa



Helichrysum petiolare



Trachelospermum jasminoides 'Tricolor'



Zelkova serrata 'Green Avenue'



Doryanthes excelsa



Philodendron 'Xanadu'



Pennisetum alopecuroides 'Nafray'

INDICATIVE PLANT SCHEDULE - CONTINUED

Zone 3	TERRACED GARDENS				
	Trees				
	Caesalpinia ferrea	Leopard Tree	10 x 5m	n/a	100L
	Cyathea australis	Rough Tree Fern	4x2.5m	n/a	75L
	Ginkgo biloba	Maidenhair Tree	12X5m	As shown	100L
	Howea forsteriana	Kentia Palm	6x3m	As shown	100L
	Ornamental Planting Mix (Sun)				
	Acacia cognata 'Limelight'	Bower Wattle	0.4x0.4m	4	150mm
	Agave attenuata	Foxtail Agave	0.6x0.6m	2	150mm
	Agapanthus orientalis 'Queen Mum'	Agapanthus	0.5x0.5m	4	150mm
	Cordyline australis	Cordyline cultivar	1.5x1.5m	3	150mm
	Dietes iridioides	Fortnight Lily	0.5x0.5m	5	150mm
	Pennisetum alopecuroides	Dwarf fountain grass	0.6x0.5m	4	150mm
	Pennisetum alopecuroides 'Purple Lea'	Purple Fountain Grass	0.5x0.5m	5	150mm
	Lomandra 'Katie Belles'	Lomandra cultivar	0.3x0.3	8	150mm
	Gaura lindheimeri	Butterfly Bush	1.2x1m	3	150mm
	Sansevieria trifasciata	Snake Plant	0.6x0.3m	5	150mm
	Ornamental Planting Mix (Shade)				
	Alternanthera dentata	Alternanthera	0.3x1.5m	3	150mm
	Clivia miniata	Kaffir lily	1.0x1.0m	4	150mm
	Cordyline 'Rubra'	Cordyline cultivar	1.5x1.5m	3	150mm
	Blechnum cartilagineum	Soft water fern	0.6x0.6m	4	150mm
	Rhoeo discolor	Moses in the Cradle	0.3x1.0m	4	150mm
	Phormium 'Pink Stripe'	Flax	1.0 x 1.0m	1	300mm
	Ficus pumila	Creeping Fig	2.0m x 2.0m	1	150mm
	Philodendron 'Xanadu'	Philodendron cultivar	1.0x1.0m	4	150mm
	Nandina domestica 'Obsession'	Nandina cultivar	0.8x1.0m	4	150mm
	Trachelospermum jasminoides 'Tricolour'	Star Jasmine	0.3x1.0m	4	150mm
Zone 4	SUNKEN GARDEN				
	Ornamental Planting Mix				
	Blechnum cartilagineum	Soft water fern	0.6x0.6m	4	150mm
	Clivia miniata	Kaffir lily	1.0x1.0m	4	150mm
	Ficus pumila	Creeping Fig	2.0m x 2.0m	1	150mm
	Rhoeo discolor	Moses in the Cradle	0.3x1.0m	4	150mm
	Nandina domestica 'Obsession'	Nandina cultivar	1.0x1.0m	6	150mm
	Philodendron 'Xanadu'	Philodendron cultivar	1.0x1.0m	4	150mm
	Sansevieria trifasciata	Snake Plant	0.6x0.3m	5	150mm
	Trachelospermum jasminoides 'Tricolor'	Tricolor Star Jasmine	0.3x1.0m	4	150mm
Zone 5	OVAL DINING TERRACE				
	Trees				
	Caesalpinia ferrea	Leopard Tree	10 x 5m	n/a	100L
	Ginkgo biloba	Maidenhair Tree	12X5m	n/a	100L
	Ceratopetalum gummiferum	NSW Christmas Bush	5.0x1.5m	n/a	75L
	Ornamental Planting Mix				
	Acacia cognata 'Limelight'	Bower Wattle	0.4x0.4m	5	300mm
	Clivia miniata	Kaffir lily	1.0x1.0m	4	150mm
	Correa reflexa 'Trixibelle'	Native Fuchsia	0.5x2.0m	1	150mm
	Lomandra 'Tanika'	Lomandra cultivar	0.5x0.5m	5	150mm
	Philodendron 'Xanadu'	Philodendron cultivar	1.0x1.0m	4	150mm
	Grevillea rhyolitica x juniperina	Grevillea Cherry Cluster	0.5x0.8m	4	150mm
	Trachylosperrum jasminoides	Chinese Star Jasmine	0.3x1.0m	4	150mm
	Raised Planting Mix				
	Myoporum parvifolium 'Yareena'	Myoporum cultivar	0.1x1.0m	5	150mm
	Trachelospermum jasminoides 'Tricolour'	Star Jasmine	0.3x1.0m	4	150mm
Zone 6	ROOF TERRACE				
	Ornamental Planting Mix				
	Eremophila glabra prostate 'Blue Horizon'	Eremophila Blue Horizon	0.2x1.0m	2	150mm
	Myoporum parvifolium 'Yareena'	Myoporum cultivar	0.1x1.0m	5	150mm
	Rhoeo discolor	Moses in the Cradle	0.3x1.0m	4	150mm
	Sansevieria trifasciata	Snake Plant	0.6x0.3m	5	150mm
	Trachylosperrum jasminoides	Chinese Star Jasmine	0.3x1.0m	4	150mm
Zone 7	EXTENSIVE ROOF GARDEN (Maintenance Only Access)				
	Groundcovers				
	Carpobrotus glaucescens 'Aussie Rambler'	Pigface	0.2x1.5m	3	tubestock
	Drosera rot. cap. hispidum	Ice Plant	0.3x0.3m	6	tubestock
	Oscularia deltoides	Ice Plant	0.3x0.3m	4	tubestock
	Myoporum parvifolium 'Yareena'	Creeping Boobialla	0.3x1.0m	4	tubestock
	Sedum reflexum	Blue Stonecrop	0.3x0.3m	6	tubestock

IRRIGATION:
A COMMERCIAL GRADE AUTOMATED IRRIGATION SYSTEM SERVICING ALL COMMON PLANTING AREAS WILL BE REQUIRED. THIS INCLUDES GROUND FLOOR AND ALL ROOF TERRACES, AND ALL PLANTED AREAS SUCH AS LAWN, PLANTERS (AT GRADE), RAISED PLANTERS AND TREES IN THE PRIVATE DOMAIN. DRIP IRRIGATION SHALL BE USED FOR ALL TREES & PLANTING, WHEREAS AS ALL LAWN AREAS WILL BE IRRIGATED WITH POP-UP SPRINKLERS.



Ginkgo biloba



Alternanthera dendata ‘Little Ruby’



Agave attenuata



Sansevieria trifasciata



Howea forsteriana



Blechnum cartilagineum



Rosmarinus ‘Prostrate’



Grevillea rosmarinifolia



Cyathea australis



Casuarina glauca ‘Cousin It’



Helichrysum italicum



Myoporum parvifolium



Waterhousea floribunda



Agapanthus orientalis ‘Queen Mum’



Phormium ‘Pink Stripe’



Pennisetum alopecuroides ‘Nafray’