




Revisions No.	Date	Description	Ver	App'd
---------------	------	-------------	-----	-------

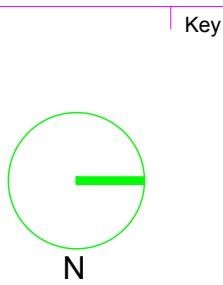

Client
LORETO NORMANHURST



Architect
AJ+C
ALLEN JACK+COTTIER
79 Myrtle Street Chippendale NSW 2008 AUSTRALIA
ph +61 2 9311 8222 fx +61 2 9311 8200
ABN 53 003 782 250

ELECTRICAL AND MECHANICAL CONSULTING ENGINEERS
**Shelmerdines**
Consulting Engineers
ABN 40 003 331 879
55 Hume Street
Crows Nest NSW 2065
Telephone: (02) 9436 3021
Email: mail@shelmerdines.com.au
Web: www.shelmerdines.com.au


Project
**LORETO NORMANHURST
CONCEPT PROPOSAL**
91-93 PENNANT HILLS ROAD
NORMANHURST, NSW 2076
Proj. No. 18008

Drawing Title
**ELECTRICITY SUPPLY
EXISTING LAYOUT**
Sheet Status
NOT FOR CONSTRUCTION

Scale
1:1000 @ A1
Drawing No.
**7039-
ESK-1**
Issue
P1
0 10 20 40 80 m

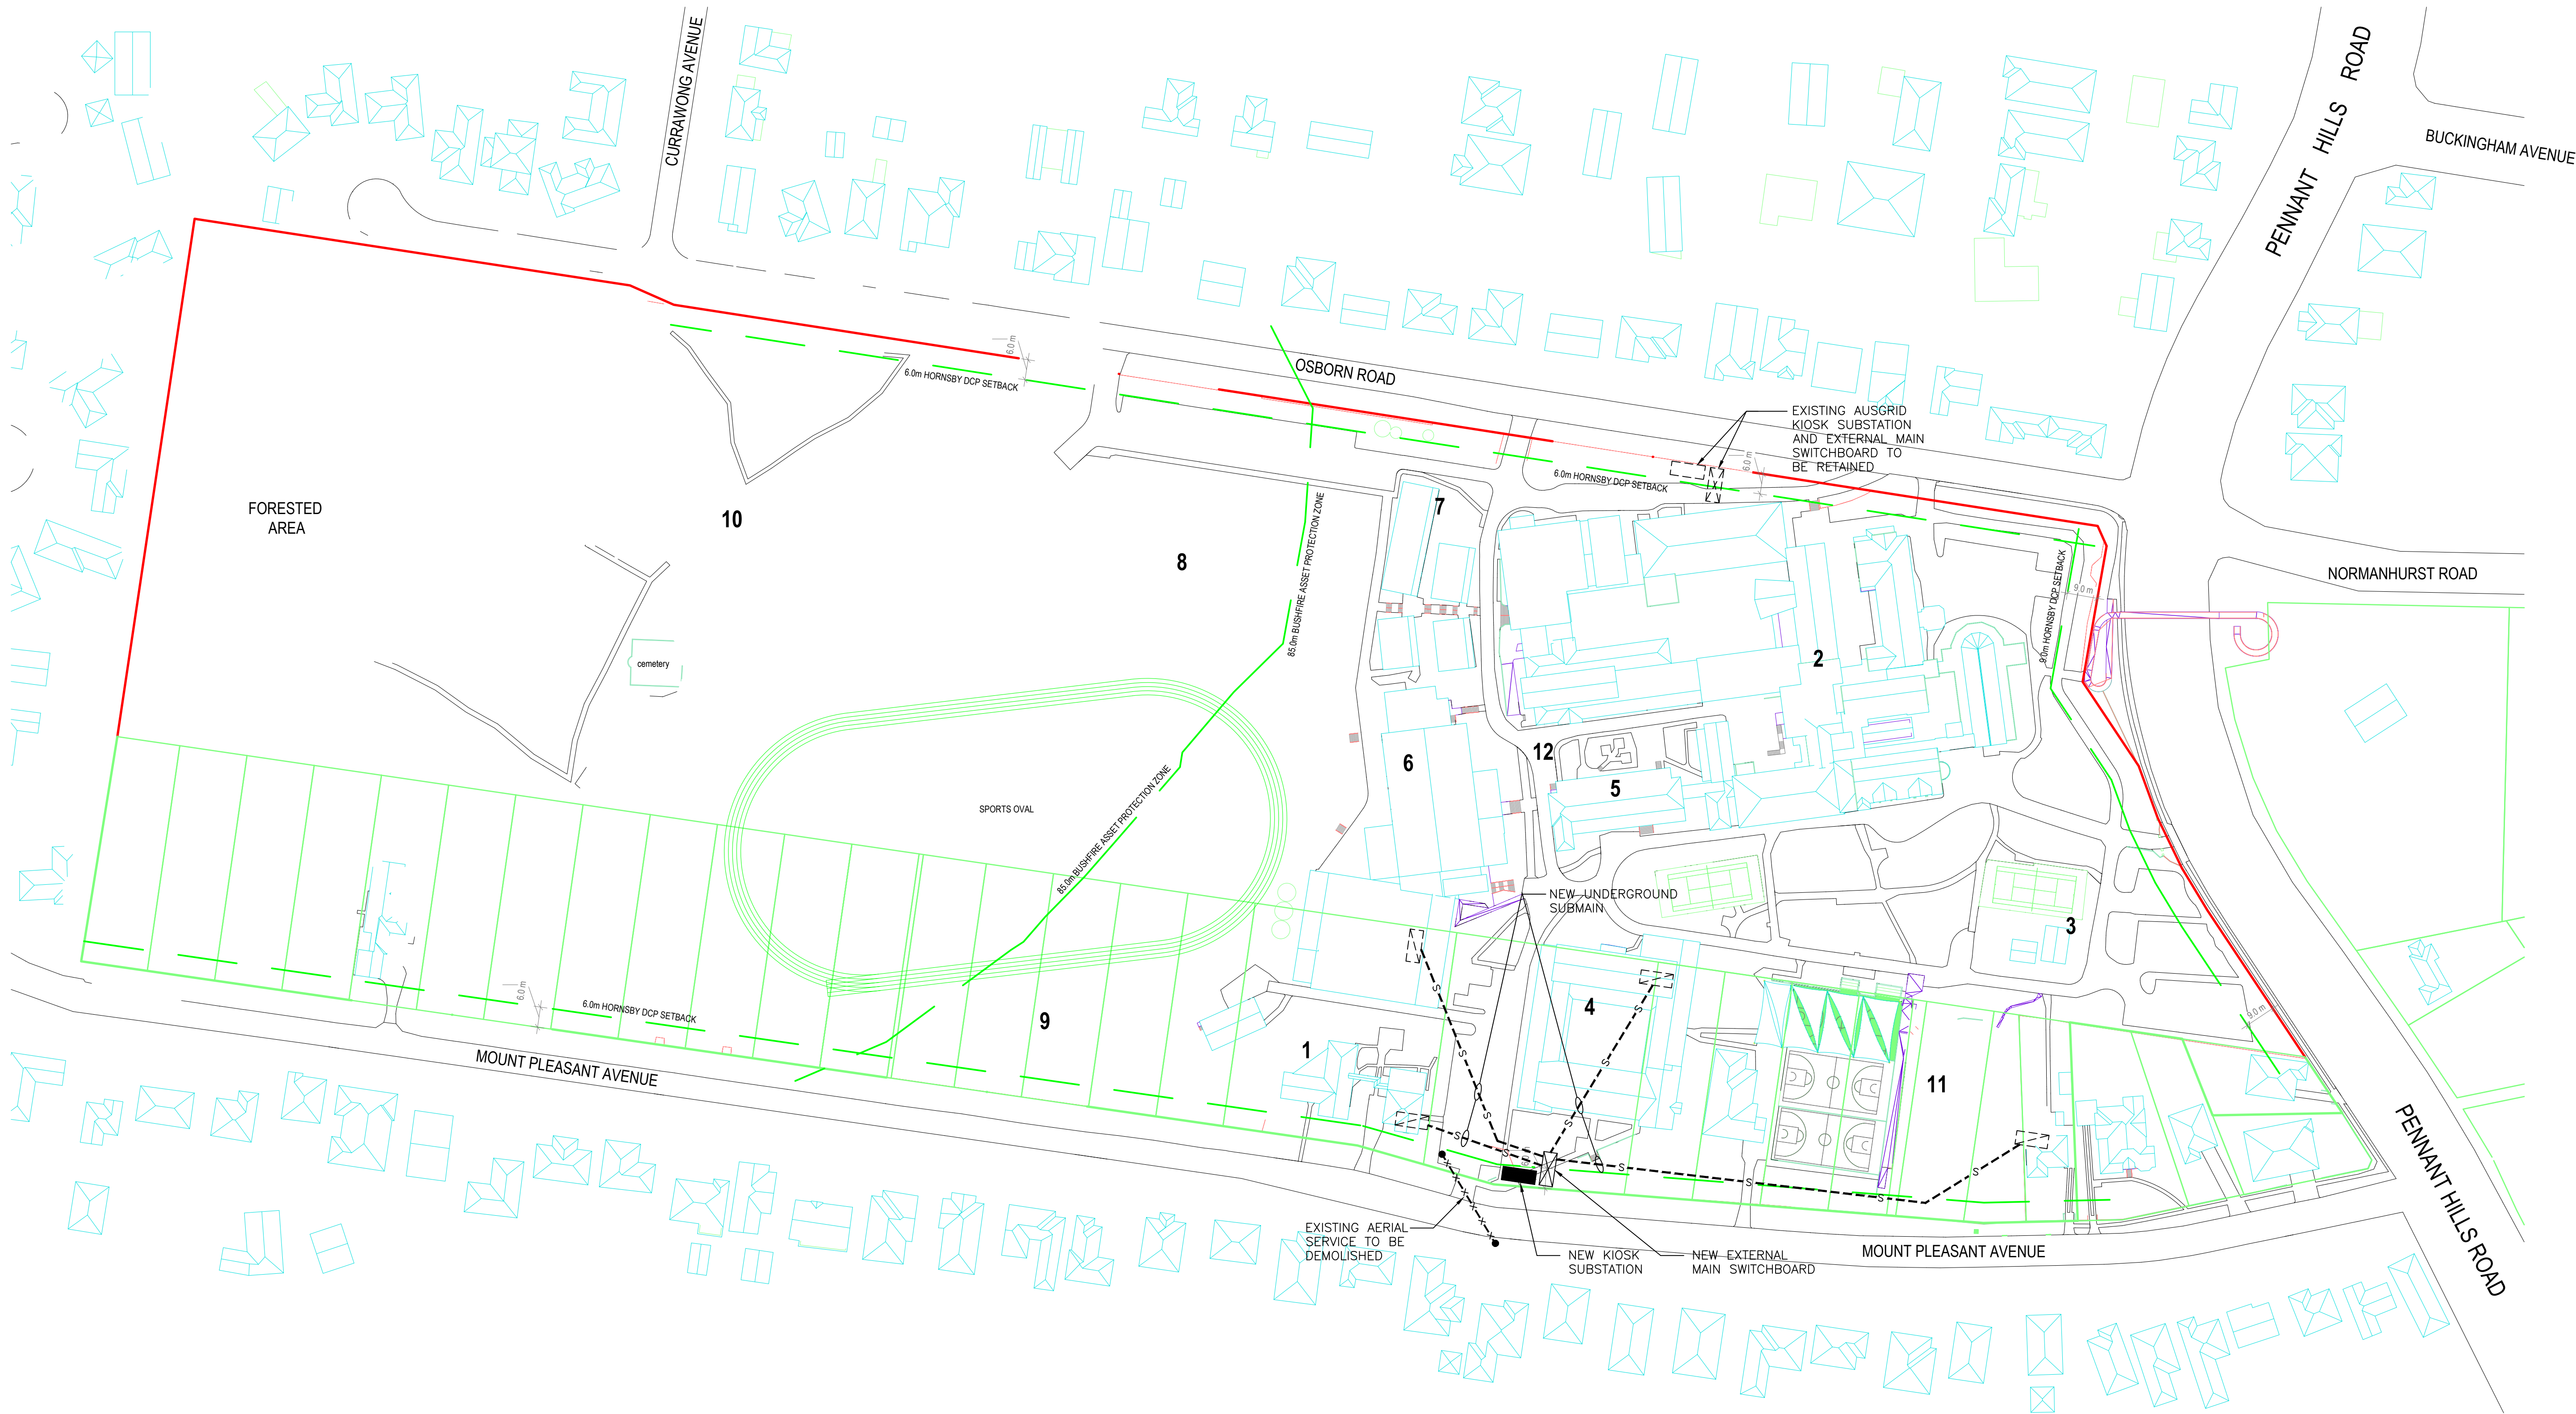

Revisions No.	Date	Description	Ver	App'd
---------------	------	-------------	-----	-------

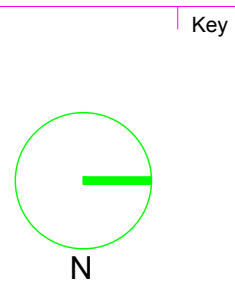

Client
LORETO NORMANHURST



Architect



79 Myrtle Street Chippendale NSW 2008 AUSTRALIA
ph +61 2 9311 8222 fx +61 2 9311 8200
ABN 53 003 782 250

ELECTRICAL AND MECHANICAL CONSULTING ENGINEERS



Shelmerdines
Consulting Engineers

ABN 40 003 331 879
55 Hume Street
Crows Nest NSW 2065

Telephone: (02) 9436 3021
Email: mail@shelmerdines.com.au
Web: www.shelmerdines.com.au

Project
LORETO NORMANHURST
CONCEPT PROPOSAL
91-93 PENNANT HILLS ROAD
NORMANHURST, NSW 2076

Proj. No. 18008

Drawing Title
ELECTRICITY SUPPLY
PROPOSED UPGRADE

Sheet Status
NOT FOR CONSTRUCTION

Scale
1:1000 @ A1

Drawing No.
7039-
ESK-2

Issue
P1

