














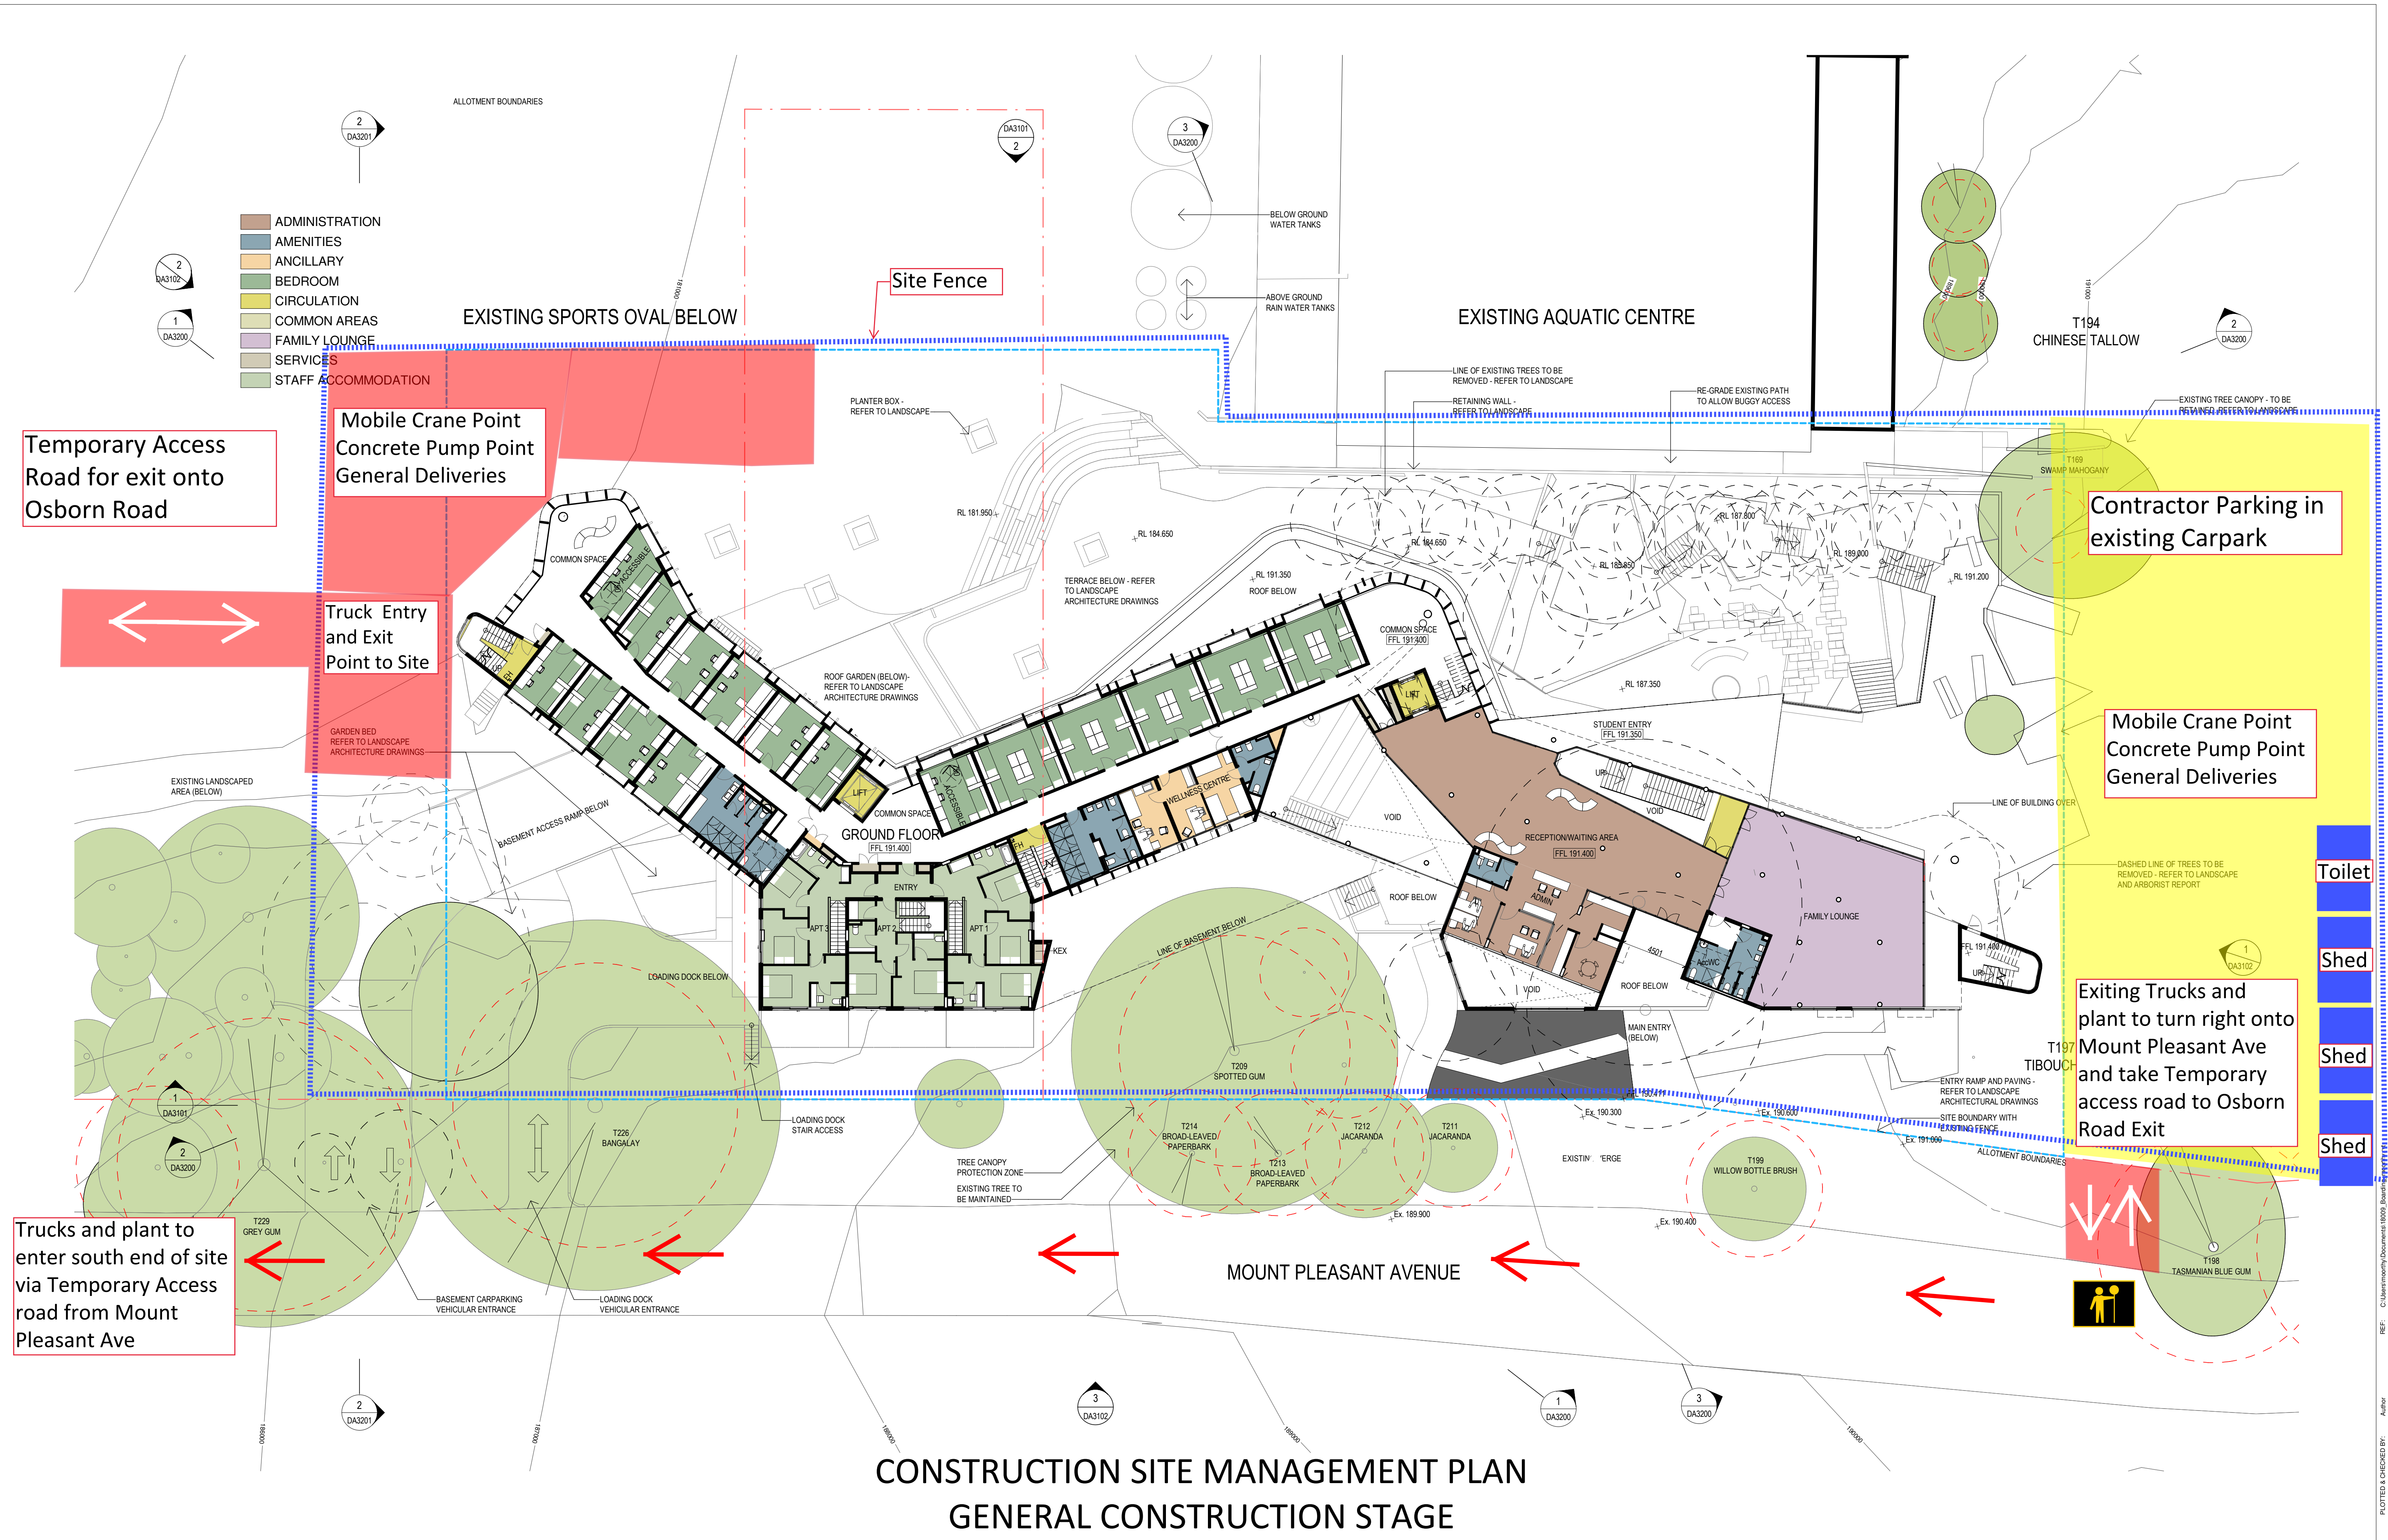


CONSTRUCTION SITE MANAGEMENT PLAN
EXCAVATION STAGE

<table><tr><th>Revisions</th><th>No.</th><th>Date</th><th>Description</th><th>Ver</th><th>App'd</th></tr><tr><td colspan="6"></td></tr></table>	Revisions	No.	Date	Description	Ver	App'd							<table><tr><th>Key</th></tr><tr><td></td></tr></table>	Key		<table><tr><th>Client</th></tr><tr><td></td></tr></table>	Client		<table><tr><th>Architect</th></tr><tr><td> <div>79 Myrtle Street Chippendale NSW 2008 AUSTRALIA ph +61 2 9311 8222 fx +61 2 9311 8200 ABN 53 003 782 250</div></td></tr><tr><td></td><td></td><td></td><td><table><tr><th>Project</th></tr><tr><td>LORETO NORMANHURST BOARDING HOUSE 91-93 PENNANT HILLS ROAD NORMANHURST. NSW 2076</td></tr><tr><td>Proj. No. 18009</td></tr></table></td><td><table><tr><th>Drawing Title</th></tr><tr><td>BASEMENT 3</td></tr><tr><td>Sheet Status</td></tr><tr><td>NOT FOR CONSTRUCTION</td></tr></table></td><td><table><tr><th>Scale</th><th>Drawing No.</th><th>Issue</th></tr><tr><td>1 : 200 @A1</td><td>DA2001</td><td></td></tr><tr><td colspan="3"></td></tr></table></td></tr></table>	Architect	 <div>79 Myrtle Street Chippendale NSW 2008 AUSTRALIA ph +61 2 9311 8222 fx +61 2 9311 8200 ABN 53 003 782 250</div>				<table><tr><th>Project</th></tr><tr><td>LORETO NORMANHURST BOARDING HOUSE 91-93 PENNANT HILLS ROAD NORMANHURST. NSW 2076</td></tr><tr><td>Proj. No. 18009</td></tr></table>	Project	LORETO NORMANHURST BOARDING HOUSE 91-93 PENNANT HILLS ROAD NORMANHURST. NSW 2076	Proj. No. 18009	<table><tr><th>Drawing Title</th></tr><tr><td>BASEMENT 3</td></tr><tr><td>Sheet Status</td></tr><tr><td>NOT FOR CONSTRUCTION</td></tr></table>	Drawing Title	BASEMENT 3	Sheet Status	NOT FOR CONSTRUCTION	<table><tr><th>Scale</th><th>Drawing No.</th><th>Issue</th></tr><tr><td>1 : 200 @A1</td><td>DA2001</td><td></td></tr><tr><td colspan="3"></td></tr></table>	Scale	Drawing No.	Issue	1 : 200 @A1	DA2001				
	Revisions	No.	Date	Description	Ver	App'd																																					
Key	
	
Client	
	
Architect	
 <div>79 Myrtle Street Chippendale NSW 2008 AUSTRALIA ph +61 2 9311 8222 fx +61 2 9311 8200 ABN 53 003 782 250</div>	
			<table><tr><th>Project</th></tr><tr><td>LORETO NORMANHURST BOARDING HOUSE 91-93 PENNANT HILLS ROAD NORMANHURST. NSW 2076</td></tr><tr><td>Proj. No. 18009</td></tr></table>	Project	LORETO NORMANHURST BOARDING HOUSE 91-93 PENNANT HILLS ROAD NORMANHURST. NSW 2076	Proj. No. 18009	<table><tr><th>Drawing Title</th></tr><tr><td>BASEMENT 3</td></tr><tr><td>Sheet Status</td></tr><tr><td>NOT FOR CONSTRUCTION</td></tr></table>	Drawing Title	BASEMENT 3	Sheet Status	NOT FOR CONSTRUCTION	<table><tr><th>Scale</th><th>Drawing No.</th><th>Issue</th></tr><tr><td>1 : 200 @A1</td><td>DA2001</td><td></td></tr><tr><td colspan="3"></td></tr></table>	Scale	Drawing No.	Issue	1 : 200 @A1	DA2001																										
Project	
LORETO NORMANHURST BOARDING HOUSE 91-93 PENNANT HILLS ROAD NORMANHURST. NSW 2076	
Proj. No. 18009	
Drawing Title	
BASEMENT 3	
Sheet Status	
NOT FOR CONSTRUCTION	
Scale	Drawing No.	Issue	
1 : 200 @A1	DA2001	
	



<div>Revisions</div> <table><tr><th>No.</th><th>Date</th><th>Description</th><th>Ver</th><th>App'd</th></tr><tr><td>1</td><td>12/12/2018</td><td>Initial Design</td><td>1</td><td>DA3101</td></tr><tr><td>2</td><td>12/12/2018</td><td>Revised Design</td><td>2</td><td>DA3200</td></tr></table>					No.	Date	Description	Ver	App'd	1	12/12/2018	Initial Design	1	DA3101	2	12/12/2018	Revised Design	2	DA3200	<div>Key</div> <div><div>LORETO NORMANHURST SITE BOUNDARY</div><div>PENNANT HILLS ROAD</div><div>BOARDING HOUSE SITE</div></div>		<div>Client</div> <div> loretonormanhurst</div>	<div>Architect</div> <div>AJ+C</div> <div>ALLEN JACK + COTTIER</div> <div>79 Myrtle Street Chippendale NSW 2008 AUSTRALIA</div> <div>ph +61 2 9311 8222 fx +61 2 9311 8200</div> <div>ABN 53 003 782 250</div>	<div>Project</div> <div>LORETO NORMANHURST BOARDING HOUSE</div> <div>91-93 PENNANT HILLS ROAD</div> <div>NORMANHURST, NSW 2076</div> <div>Proj. No. 18009</div>	<div>Drawing Title</div> <div>GROUND FLOOR</div> <div>Sheet Status</div> <div>NOT FOR CONSTRUCTION</div>	<div>Scale</div> <div>1 : 200 @A1</div> <div>Drawing No.</div> <div>DA2005</div> <div>Issue</div> <div></div>
No.	Date	Description	Ver	App'd																						
1	12/12/2018	Initial Design	1	DA3101																						
2	12/12/2018	Revised Design	2	DA3200																						