


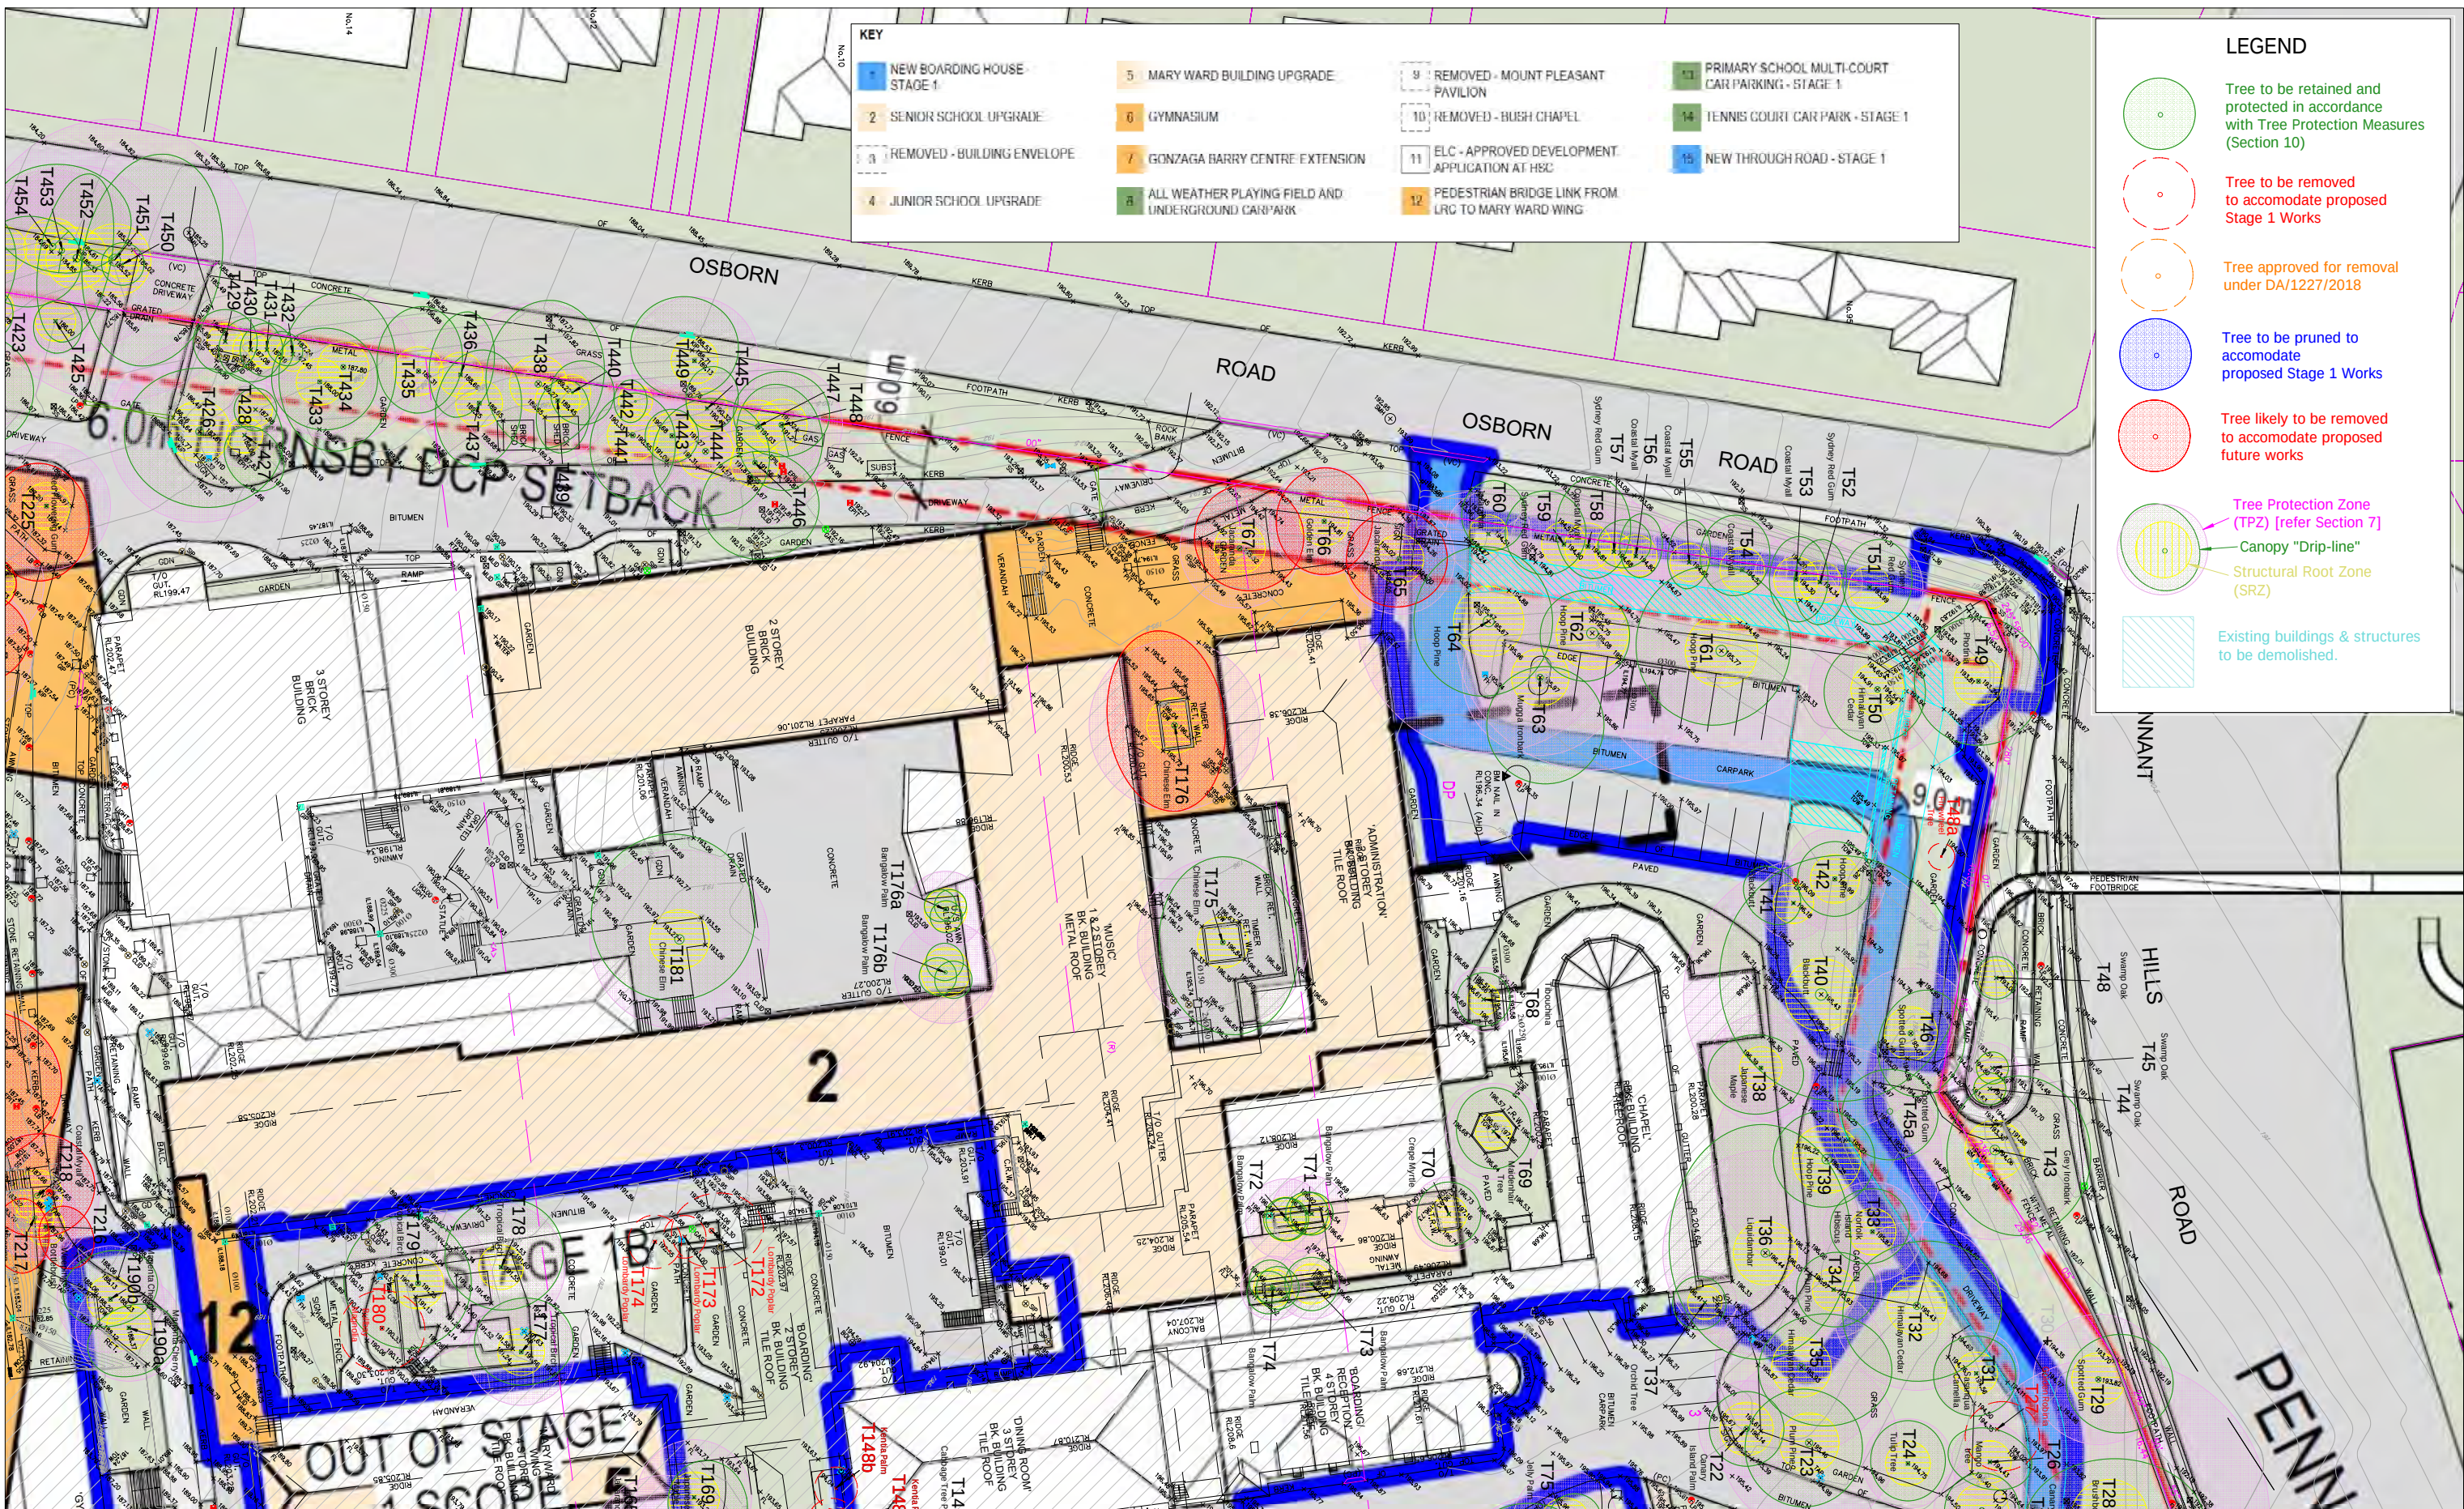

APPENDIX 6
 TREE REMOVAL / RETENTION PLAN
 MASTER PLAN + STAGE 1 WORKS
 LORETO NORMANHURST
 91-93 PENNANT HILLS ROAD, NORMANHURST



Earthscape Horticultural Services
 Arboricultural and Horticultural Consultants
 PO Box 364
 BEROWRA NSW 2081
 Ph: 02 9456 4787
 Fax: 02 9456 5757 e: earthscape@iinet.net.au


Based on the Survey Drawing
 prepared by Lockley Land Title Solutions
 Dwg Ref No. 44200DT [B]
 Dated 18/06/2018



DWG No. T18-071902 [K]

SHEET 1

DATE: 29/01/2021

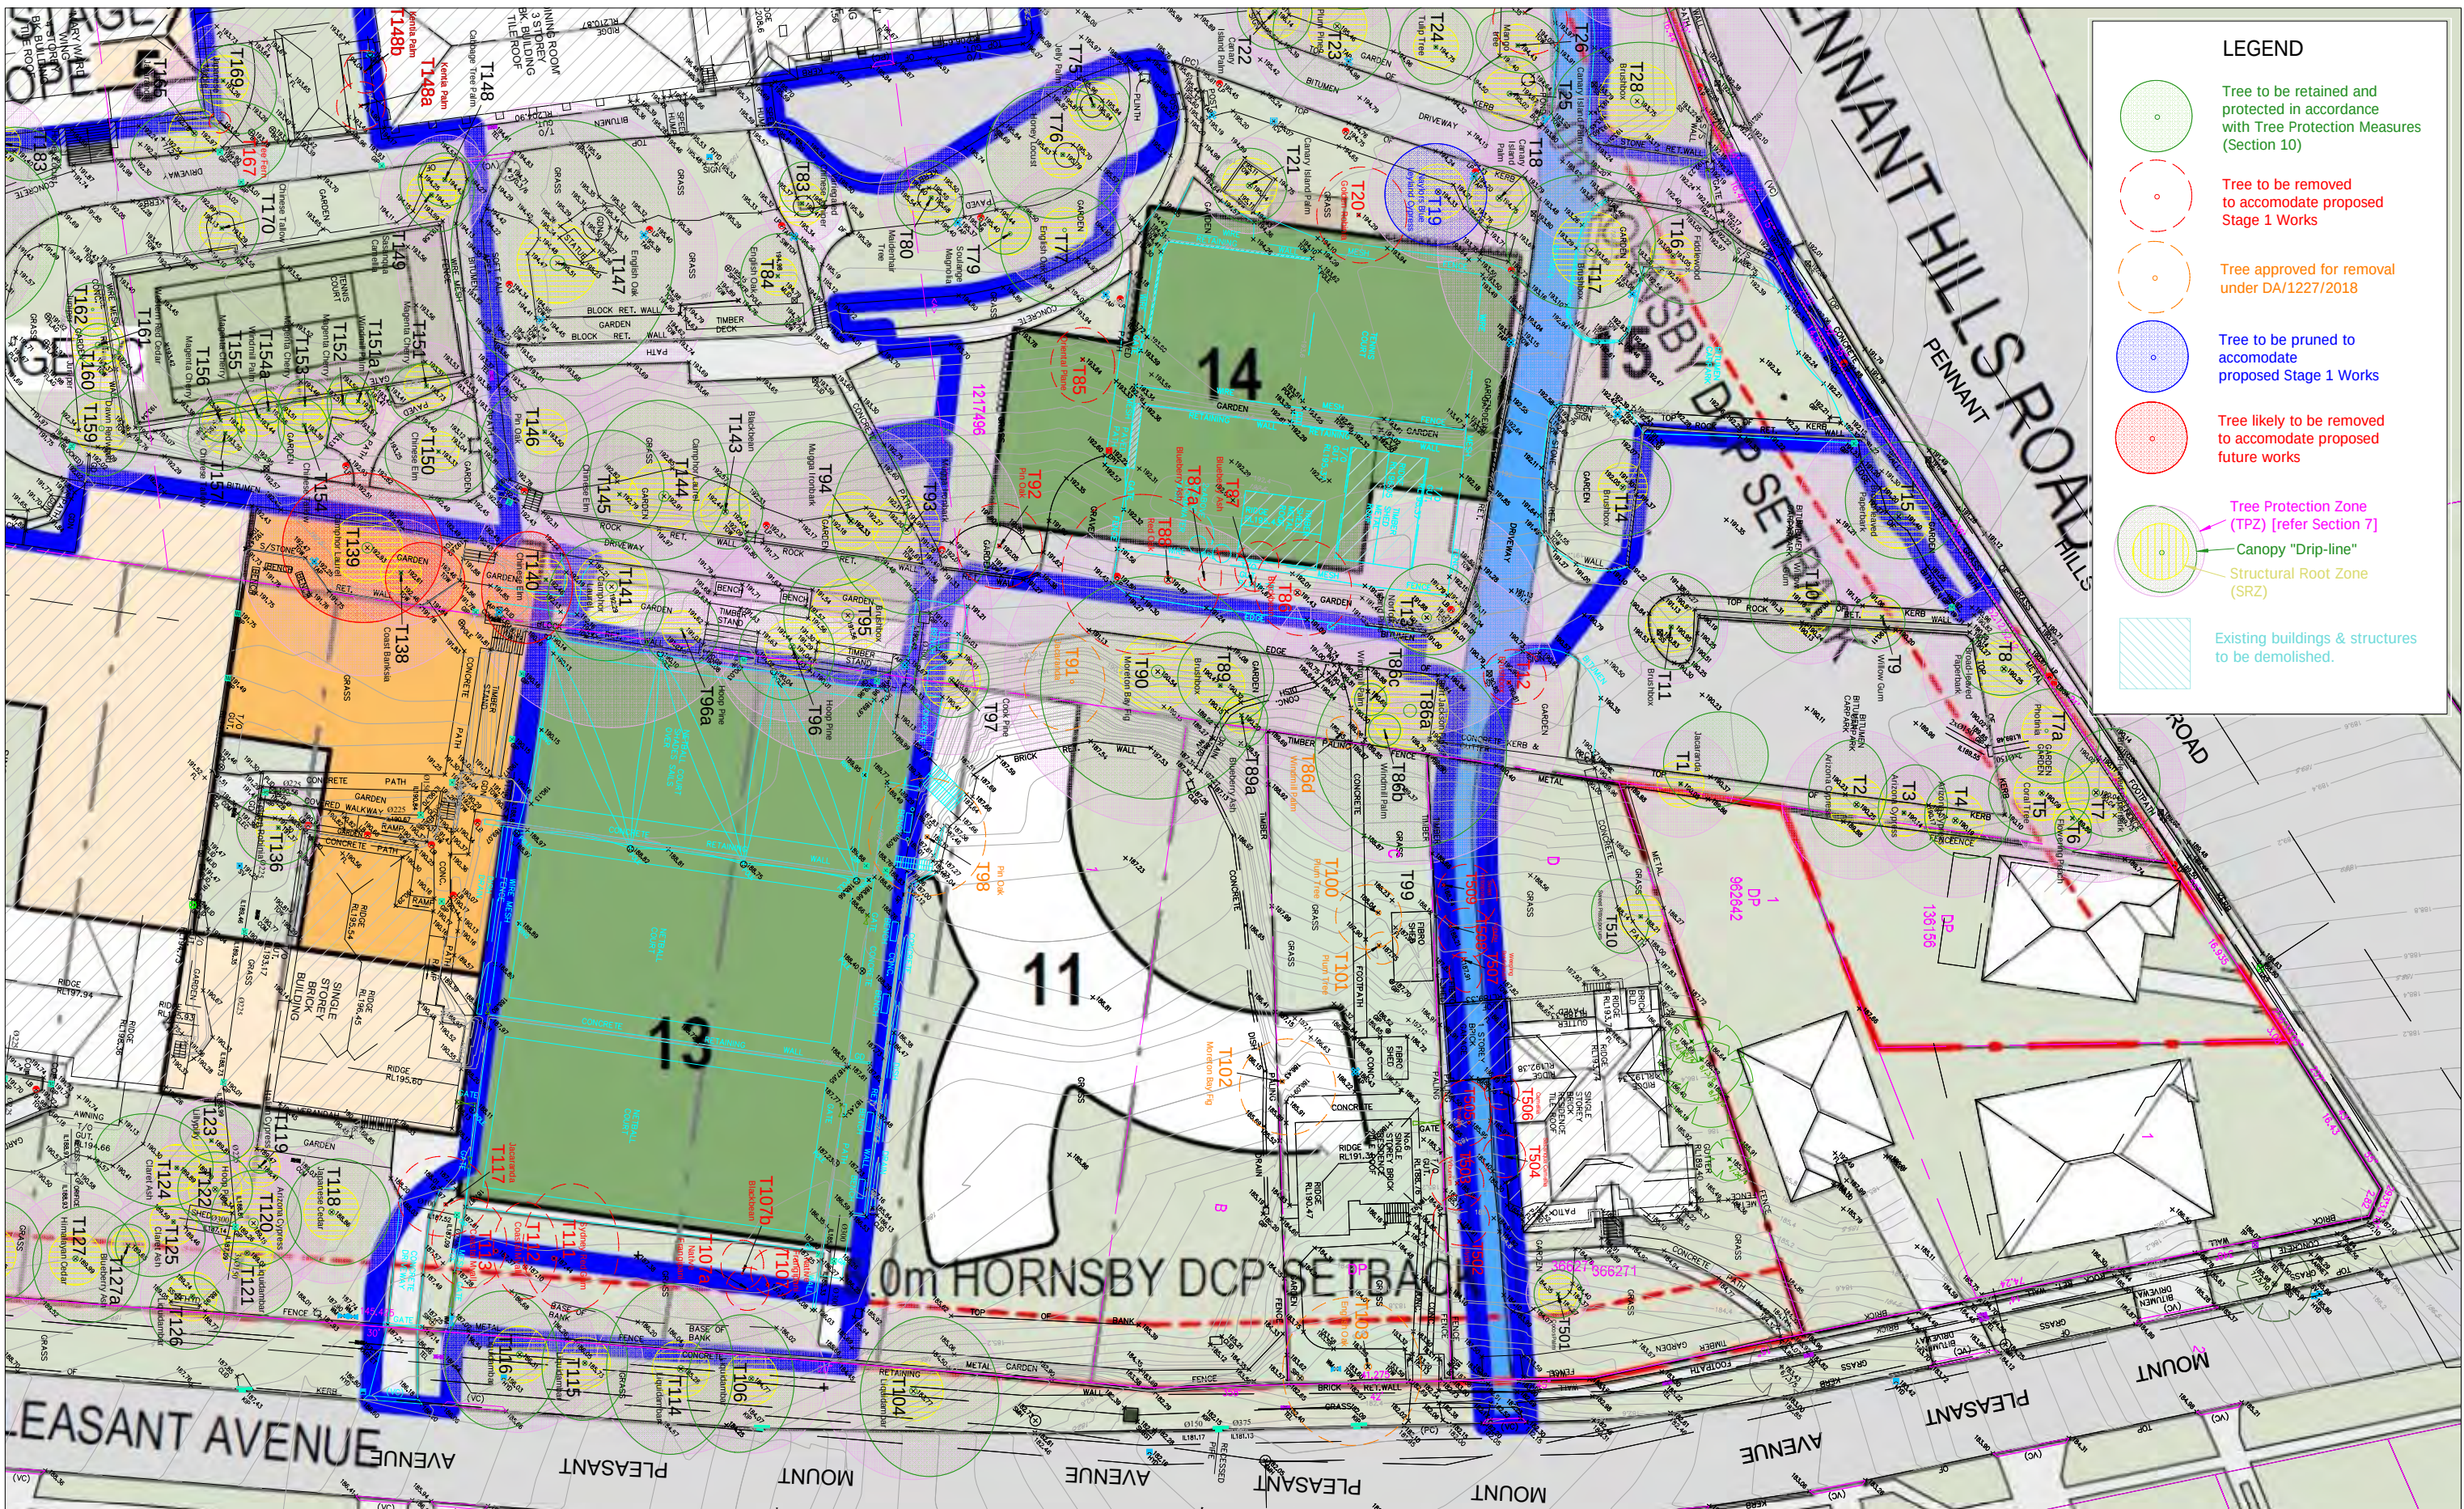

APPENDIX 6
TREE REMOVAL / RETENTION PLAN
MASTER PLAN + STAGE 1 WORKS
LORETO NORMANHURST
91-93 PENNANT HILLS ROAD, NORMANHURST



Earthscape Horticultural Services
Arboricultural and Horticultural Consultants
PO Box 364
BEROWRA NSW 2081
Ph: 02 9456 4787
Fax: 02 9456 5757 e: earthscape@iinet.net.au


Based on the Survey Drawing
prepared by Lockley Land Title Solutions
Dwg Ref No. 44200DT [B]
Dated 18/06/2018



DWG No. T18-071902 [K]

SHEET 2

DATE: 29/01/2021

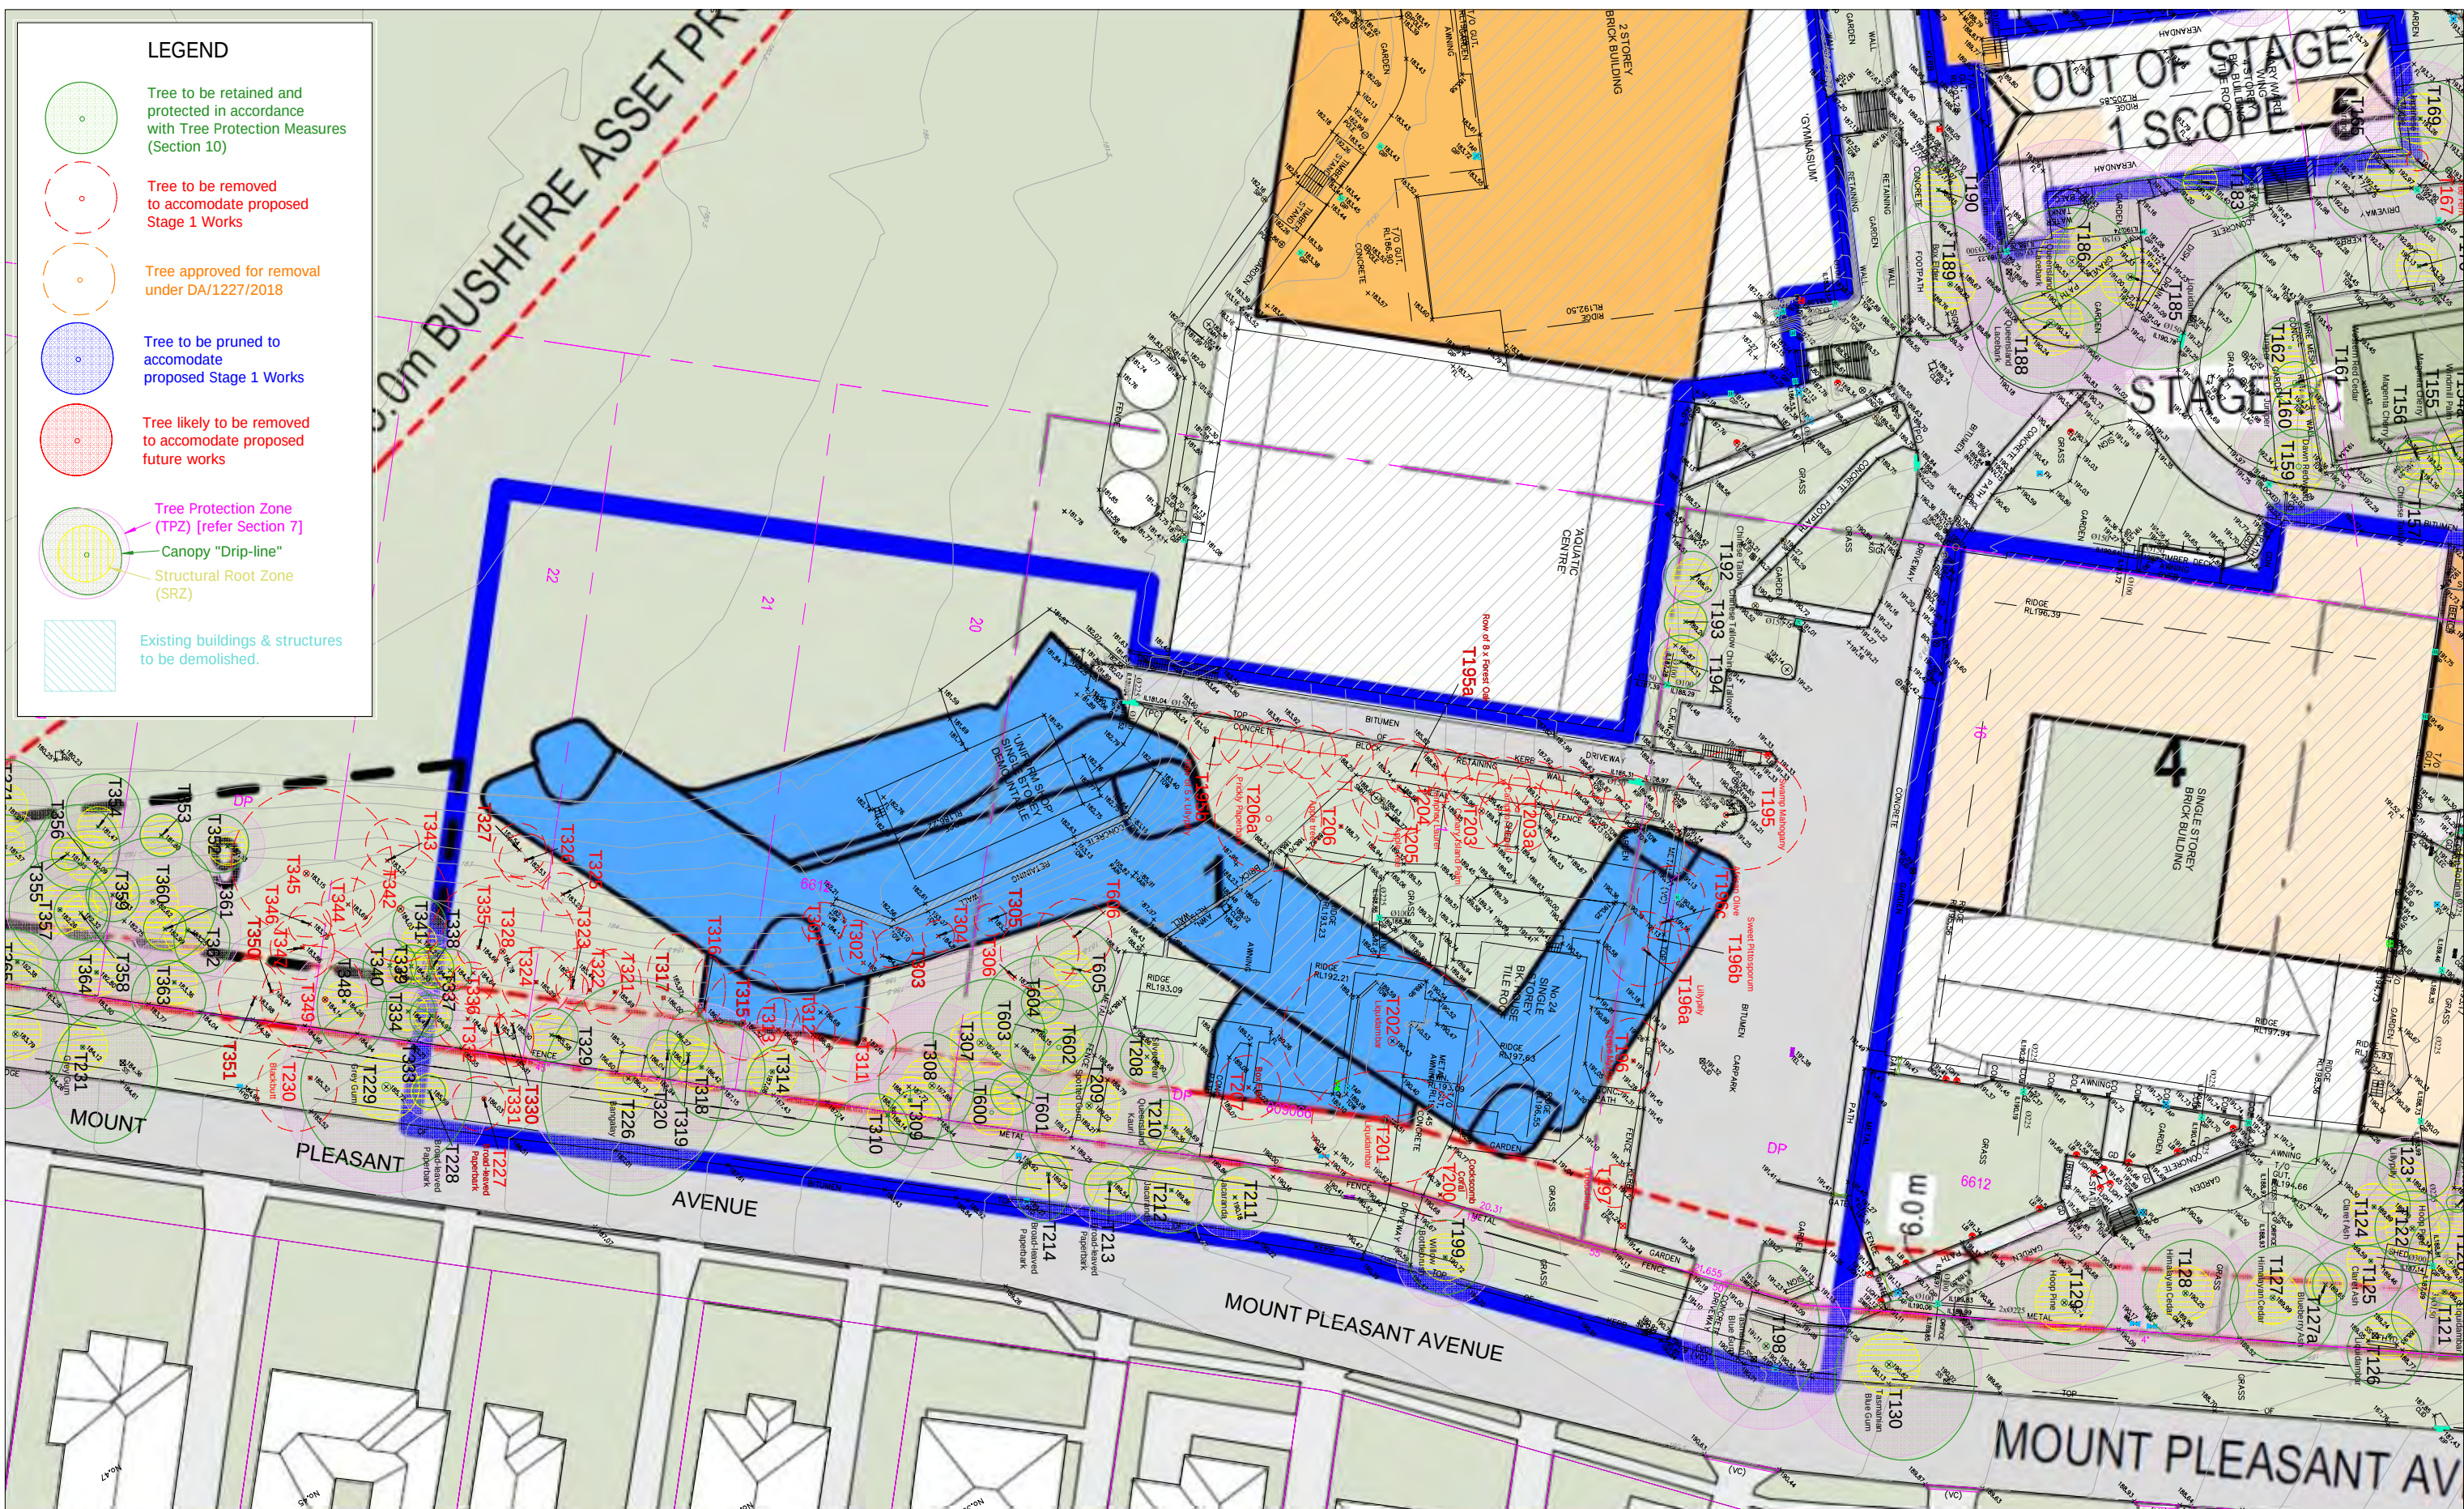

APPENDIX 6
 TREE REMOVAL / RETENTION PLAN
 MASTER PLAN + STAGE 1 WORKS
 LORETO NORMANHURST
 91-93 PENNANT HILLS ROAD, NORMANHURST



Earthscape Horticultural Services
 Arboricultural and Horticultural Consultants
 PO Box 364
 BEROWRA NSW 2081
 Ph: 02 9456 4787
 Fax: 02 9456 5757 e: earthscape@iinet.net.au


Based on the Survey Drawing
 prepared by Lockley Land Title Solutions
 Dwg Ref No. 44200DT [B]
 Dated 18/06/2018



DWG No. T18-071902 [K]

SHEET 3

DATE: 29/01/2021

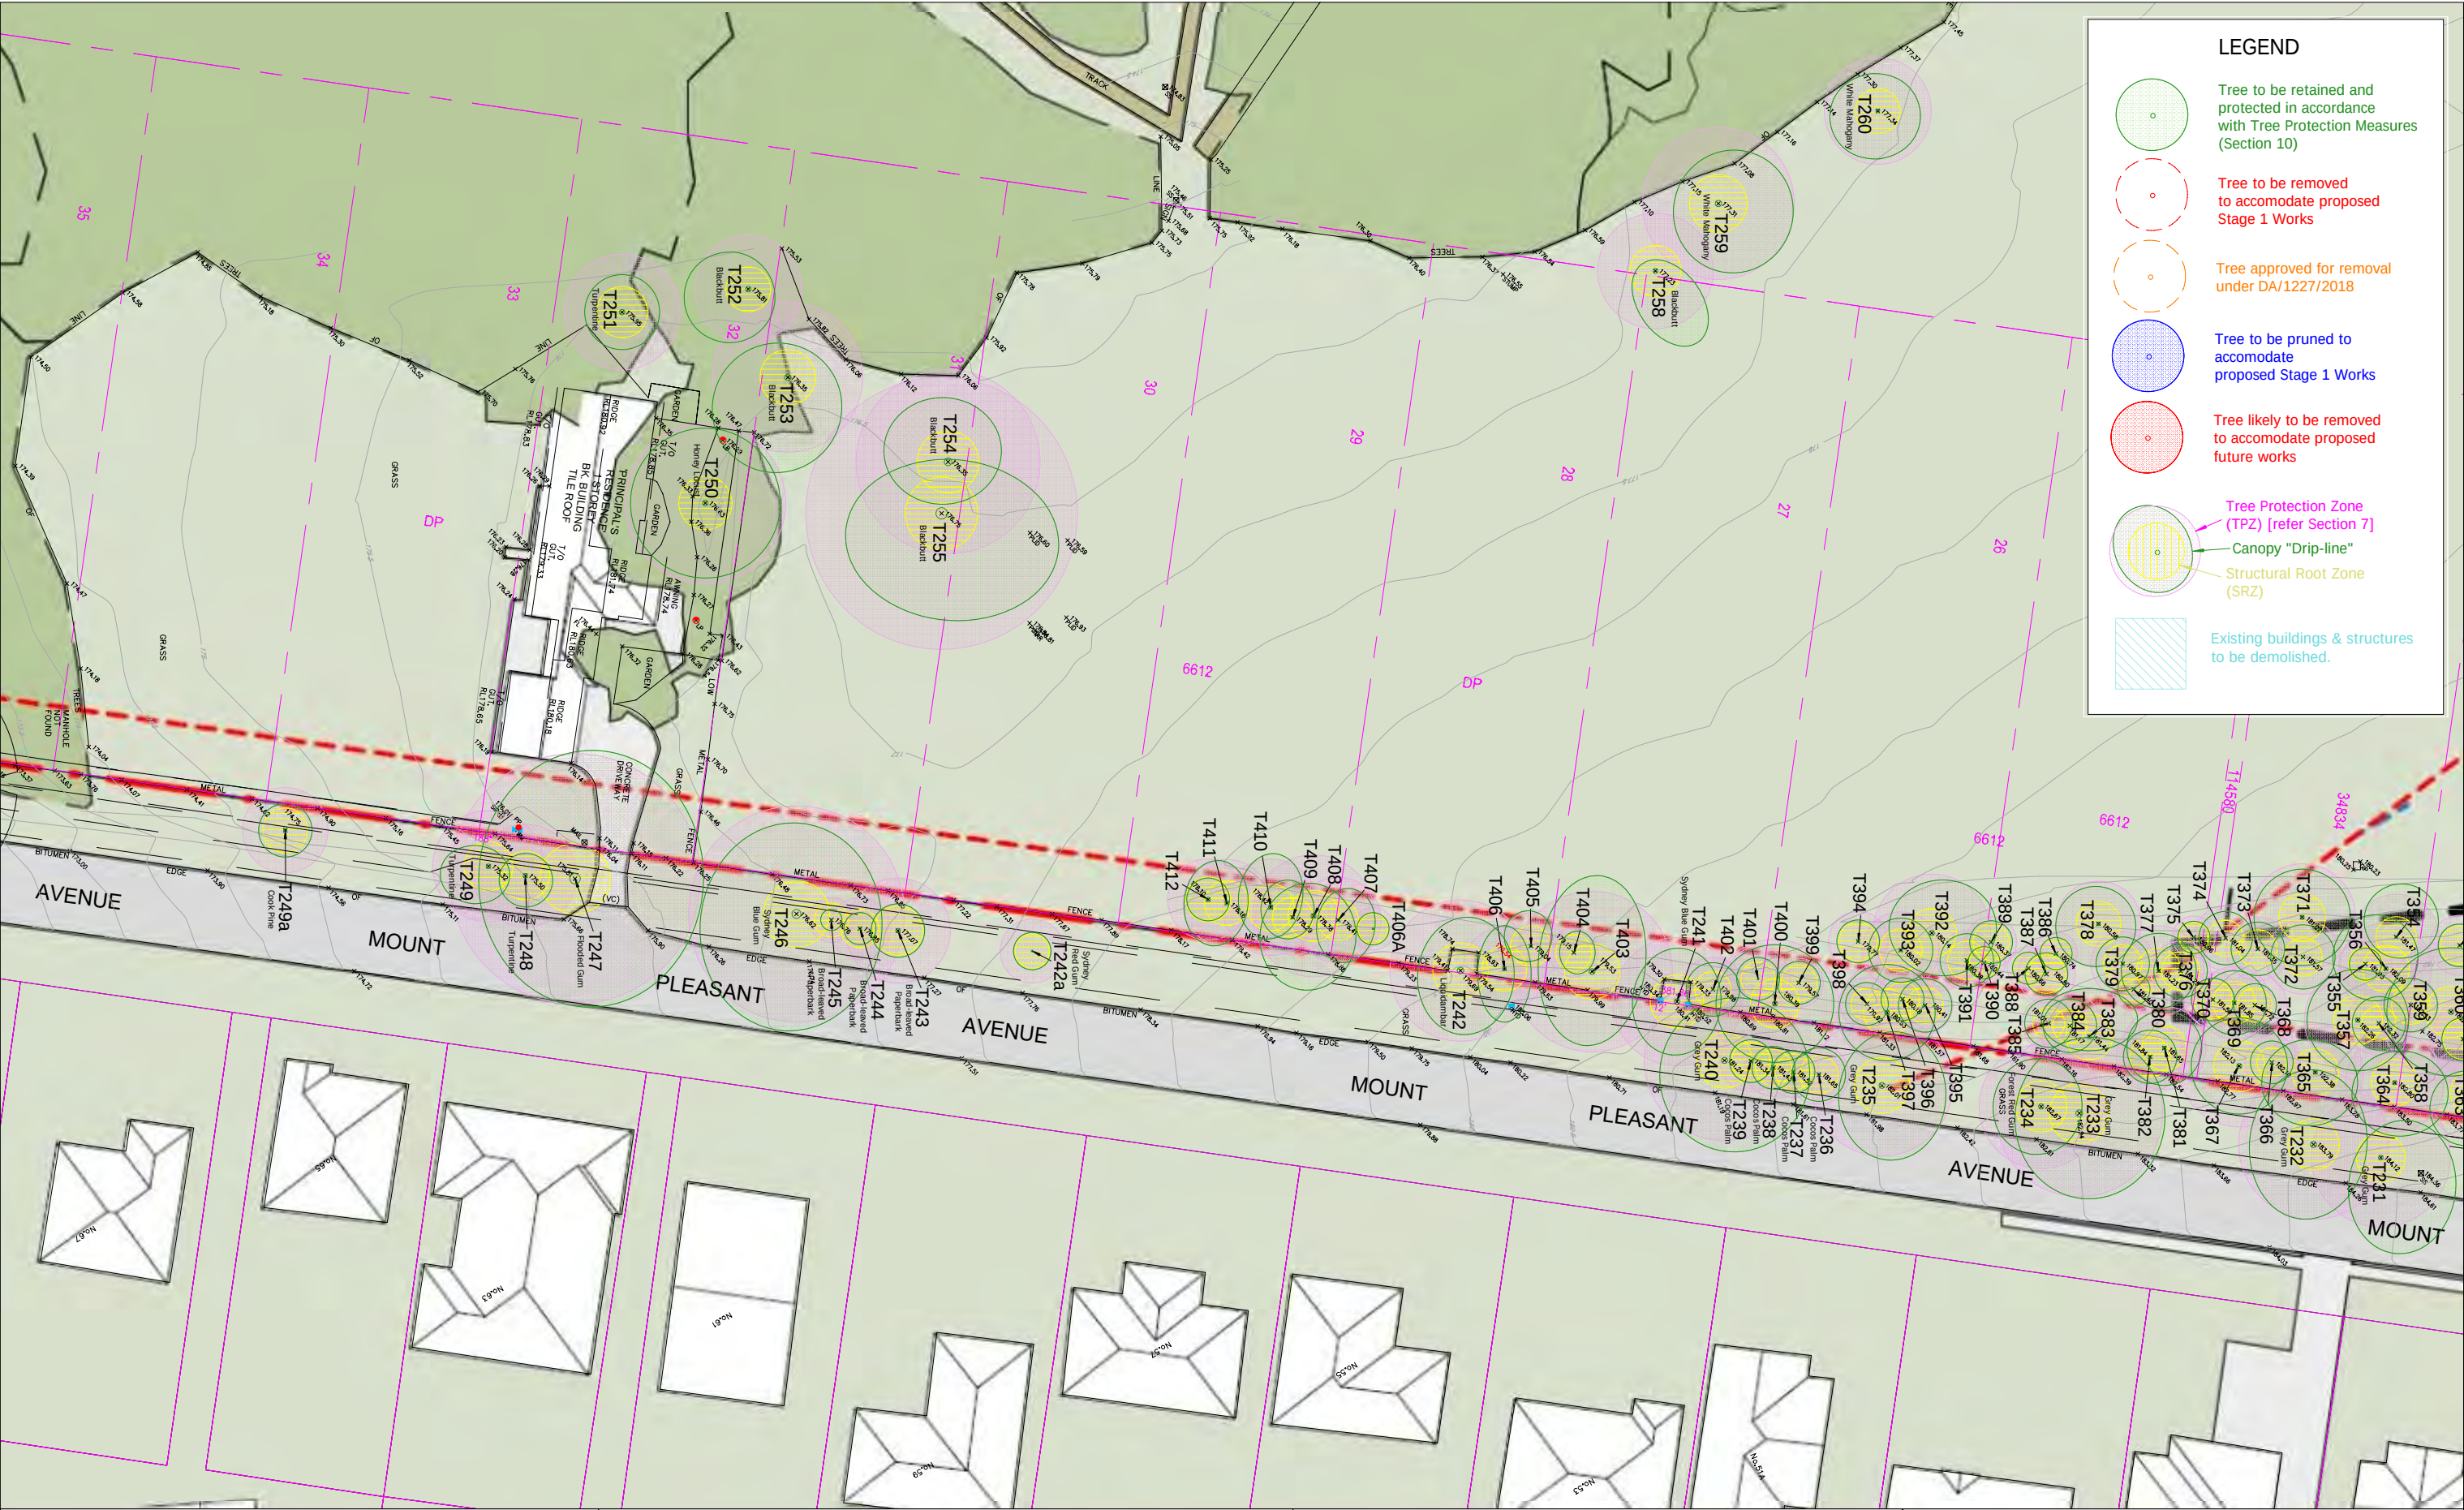

APPENDIX 6
TREE REMOVAL / RETENTION PLAN
MASTER PLAN + STAGE 1 WORKS
LORETO NORMANHURST
91-93 PENNANT HILLS ROAD, NORMANHURST




Earthscape Horticultural Services
Arboricultural and Horticultural Consultants
PO Box 364
BEROWRA NSW 2081
Ph: 02 9456 4787
Fax: 02 9456 5757 e: earthscape@iinet.net.au

Based on the Survey Drawing
prepared by Lockley Land Title Solutions
Dwg Ref No. 44200DT [B]
Dated 18/06/2018



DWG No. T18-071902 [K]
SHEET 4
DATE: 29/01/2021

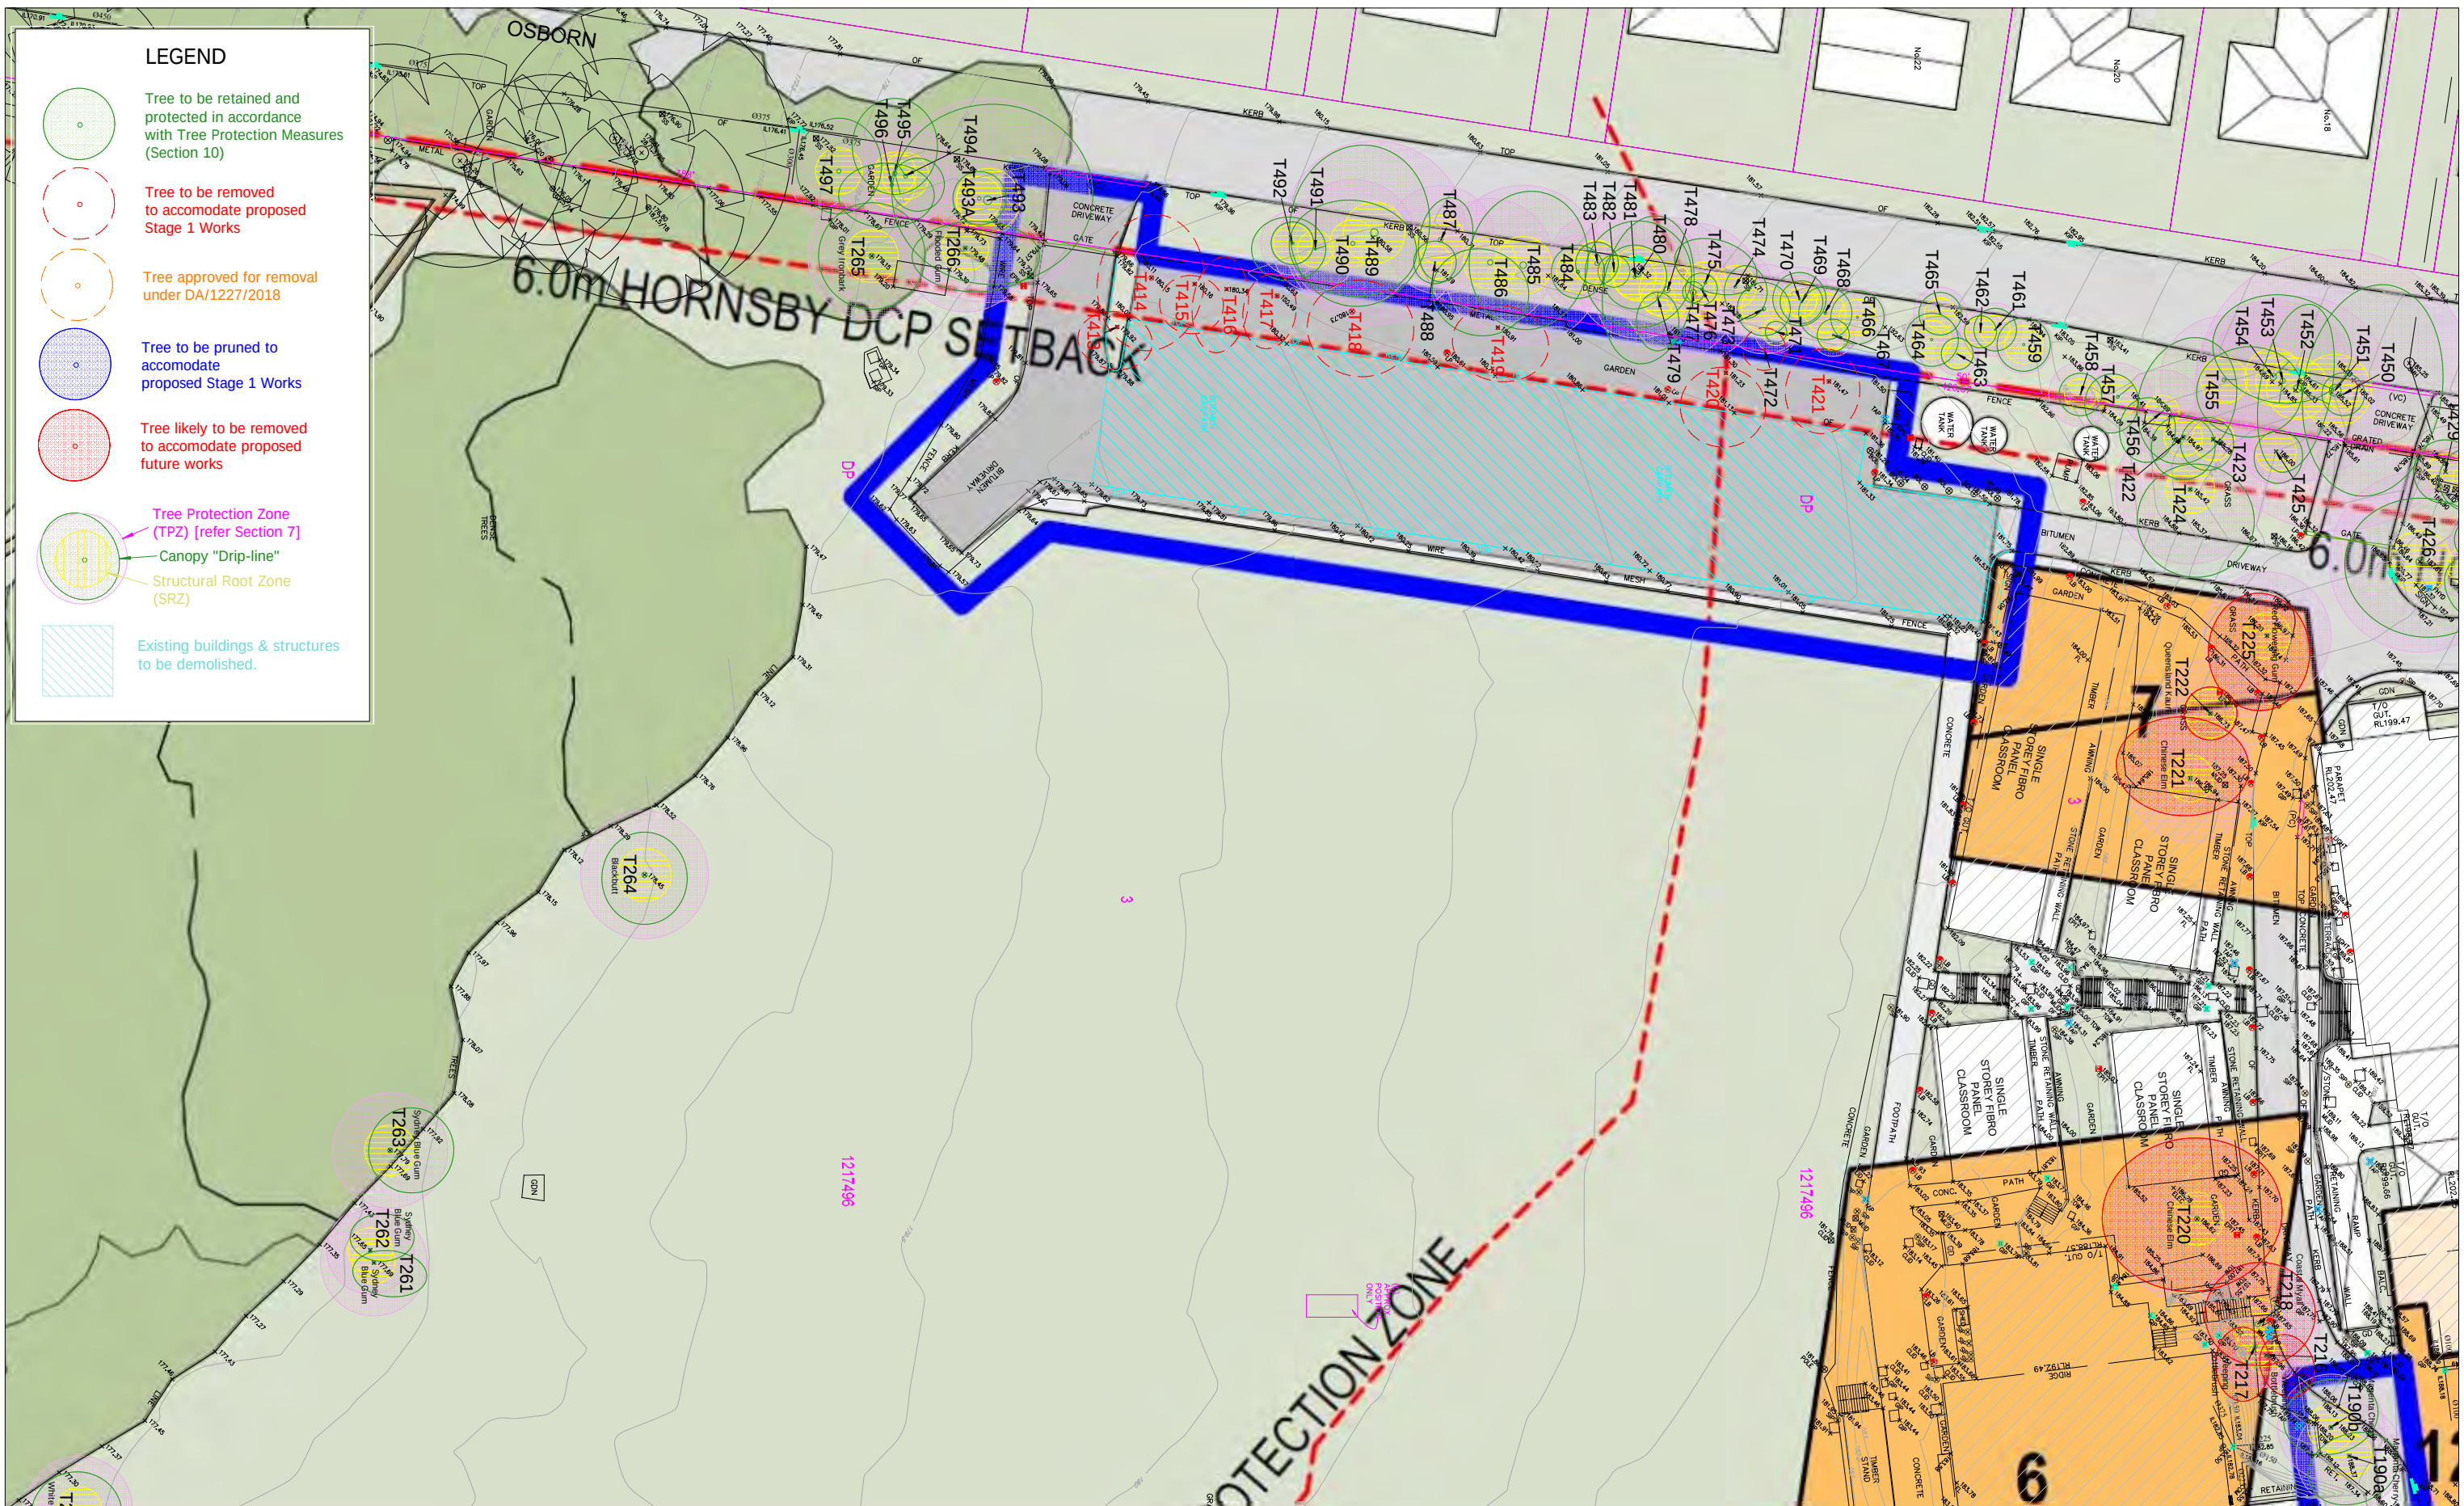

APPENDIX 6
TREE REMOVAL / RETENTION PLAN
MASTER PLAN + STAGE 1 WORKS
LORETO NORMANHURST
91-93 PENNANT HILLS ROAD, NORMANHURST



Earthscape Horticultural Services
Arboricultural and Horticultural Consultants
PO Box 364
BEROWRA NSW 2081
Ph: 02 9456 4787
Fax: 02 9456 5757 e: earthscape@iinet.net.au

Based on the Survey Drawing
prepared by Lockley Land Title Solutions
Dwg Ref No. 44200DT [B]
Dated 18/06/2018

DWG No. T18-071902 [K]
SHEET 5
DATE: 29/01/2021