



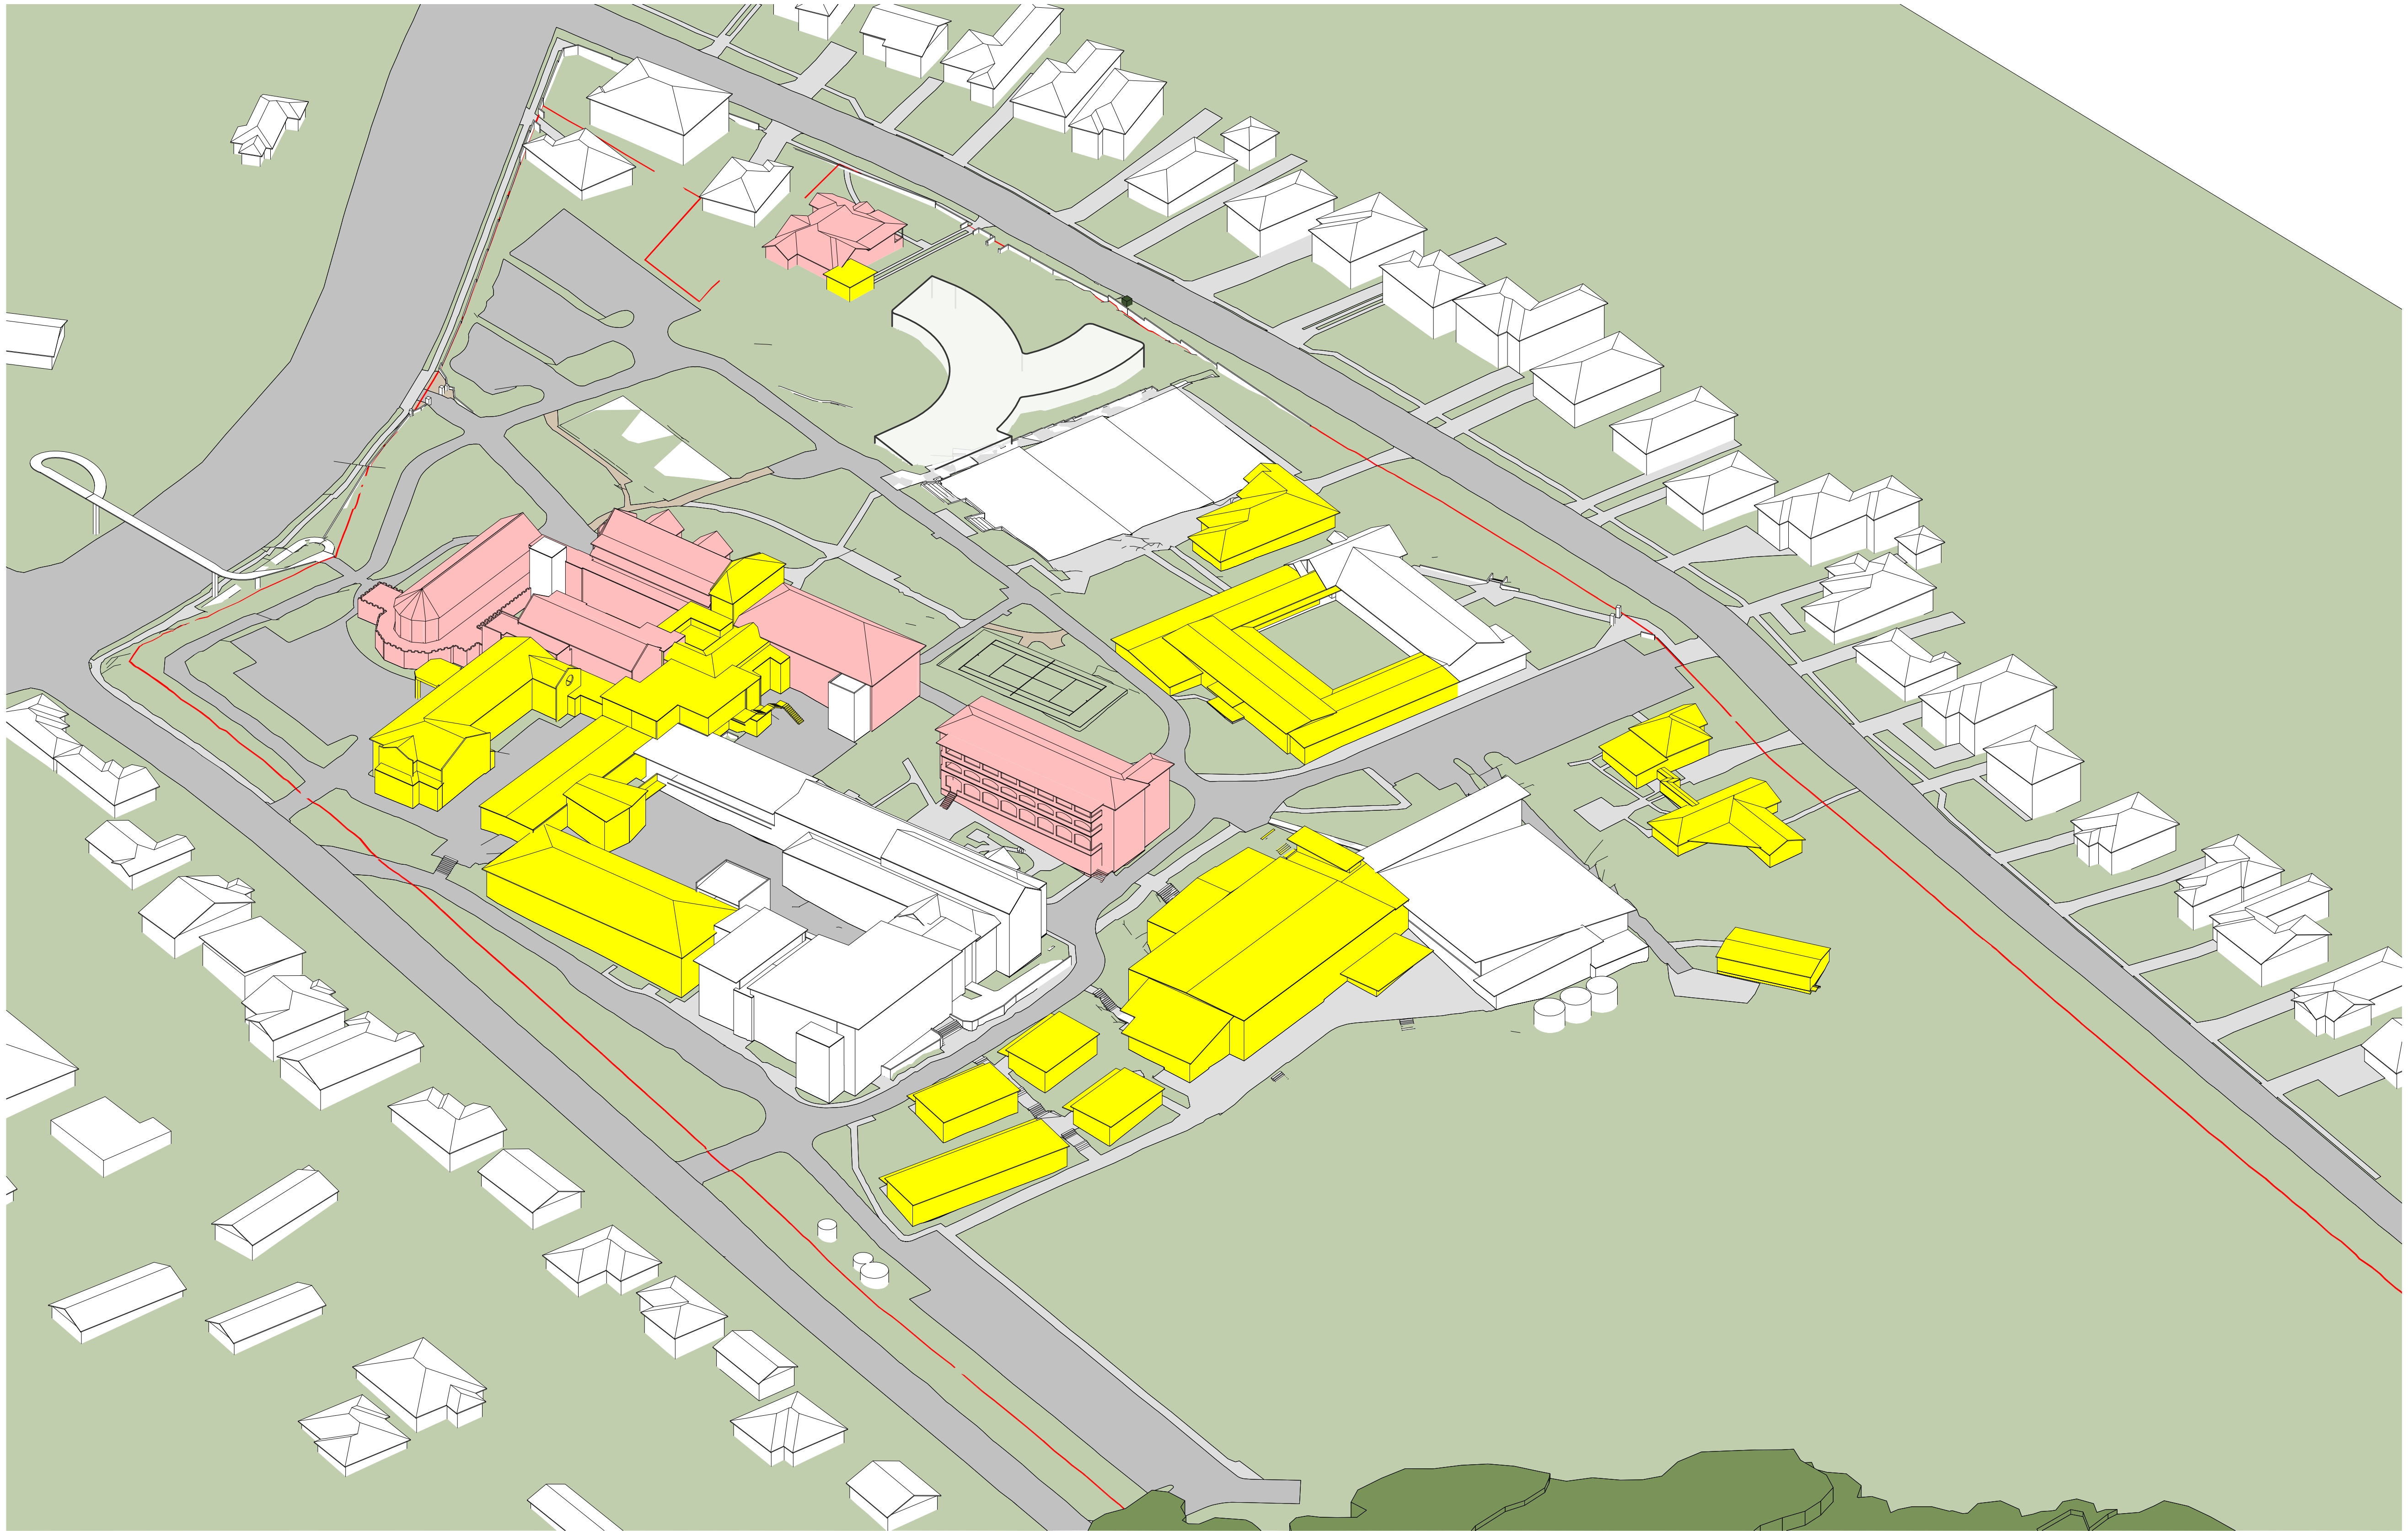

LEGEND:



BUILDING ENVELOPE

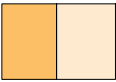

STAGE 1 BUILDING ENVELOPE



CARPARKING/ FIELD
ENVELOPES



HERITAGE ITEMS



DEMOLISHED

XX

NO. OF STOREYS

Revisions No.	Date	Description
1	30.11.2018	DRAFT MASTERPLAN ISSUE
2	30/10/2020	RESPONSE TO SSDA - COORDINATION
3	08/12/2020	RESPONSE TO SSDA

Ver	App'd
IH	ML
IH	DG

Key

Client
LORETO NORMANHURST



Architect



79 Myrtle Street Chippendale NSW 2008 AUSTRALIA
ph +61 2 9311 8222 fx +61 2 9311 8200
ABN 53 003 782 250

Project

LORETO NORMANHURST
CONCEPT PROPOSAL
91-93 PENNANT HILLS ROAD
NORMANHURST, NSW 2076

Proj. No. 18008

Drawing Title

3D SOUTH WEST -
DEMOLITION

Sheet Status

NOT FOR CONSTRUCTION

Scale


NTS

Drawing No.



A0044

Issue

3

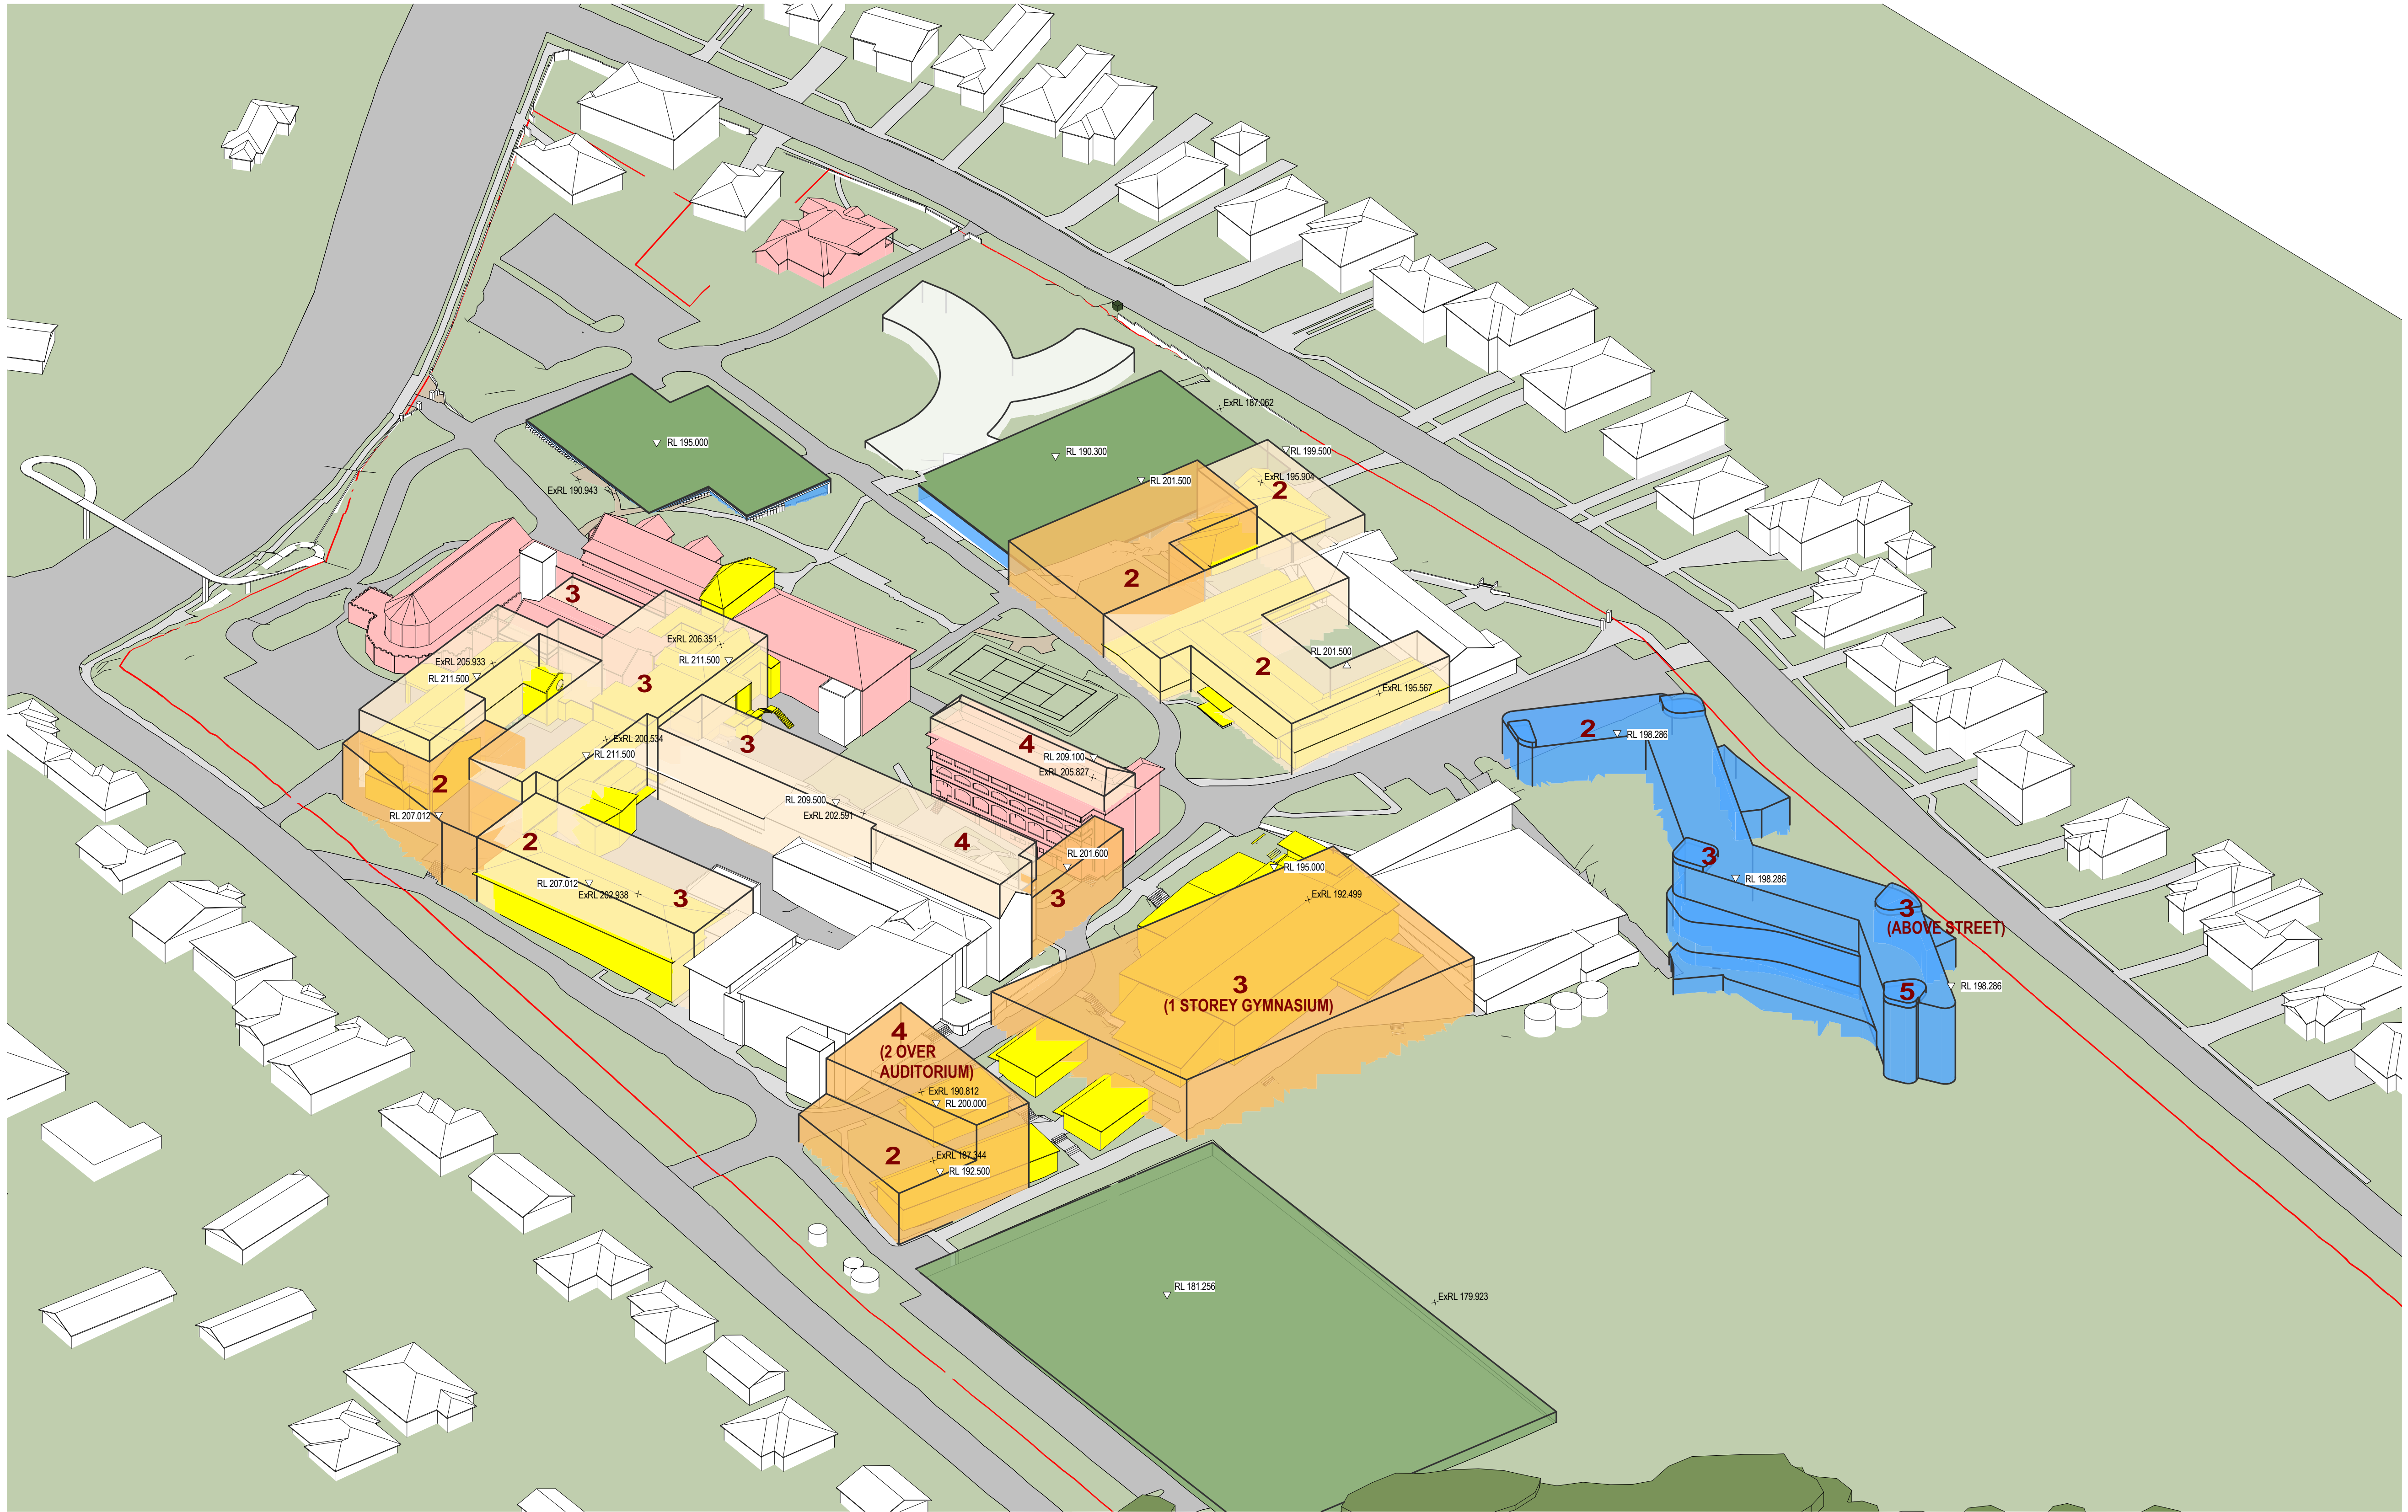

LEGEND:

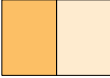 	BUILDING ENVELOPE		STAGE 1 BUILDING ENVELOPE		CARPARKING/ FIELD ENVELOPES		HERITAGE ITEMS		DEMOLISHED	XX NO. OF STOREYS
---	--------------------------	---	----------------------------------	---	------------------------------------	---	-----------------------	---	-------------------	--------------------------

Revisions No.	Date	Description
1	30.11.2018	DRAFT MASTERPLAN ISSUE
2	30/10/2020	RESPONSE TO SSDA - COORDINATION
3	08/12/2020	RESPONSE TO SSDA

Ver App'd
IH ML
IH DG

Key

Client
LORETO NORMANHURST



Architect

AJ+C
ALLEN JACK+COTTIER

79 Myrtle Street Chippendale NSW 2008 AUSTRALIA
ph +61 2 9311 8222 fx +61 2 9311 8200
ABN 53 003 782 250

Project

LORETO NORMANHURST
CONCEPT PROPOSAL
91-93 PENNANT HILLS ROAD
NORMANHURST, NSW 2076

Proj. No. 18008

Drawing Title

3D SOUTH WEST -
REVISED ENVELOPES
FUTURE

Sheet Status
NOT FOR CONSTRUCTION

Scale

NTS

Drawing No.

A0046

Issue

3