




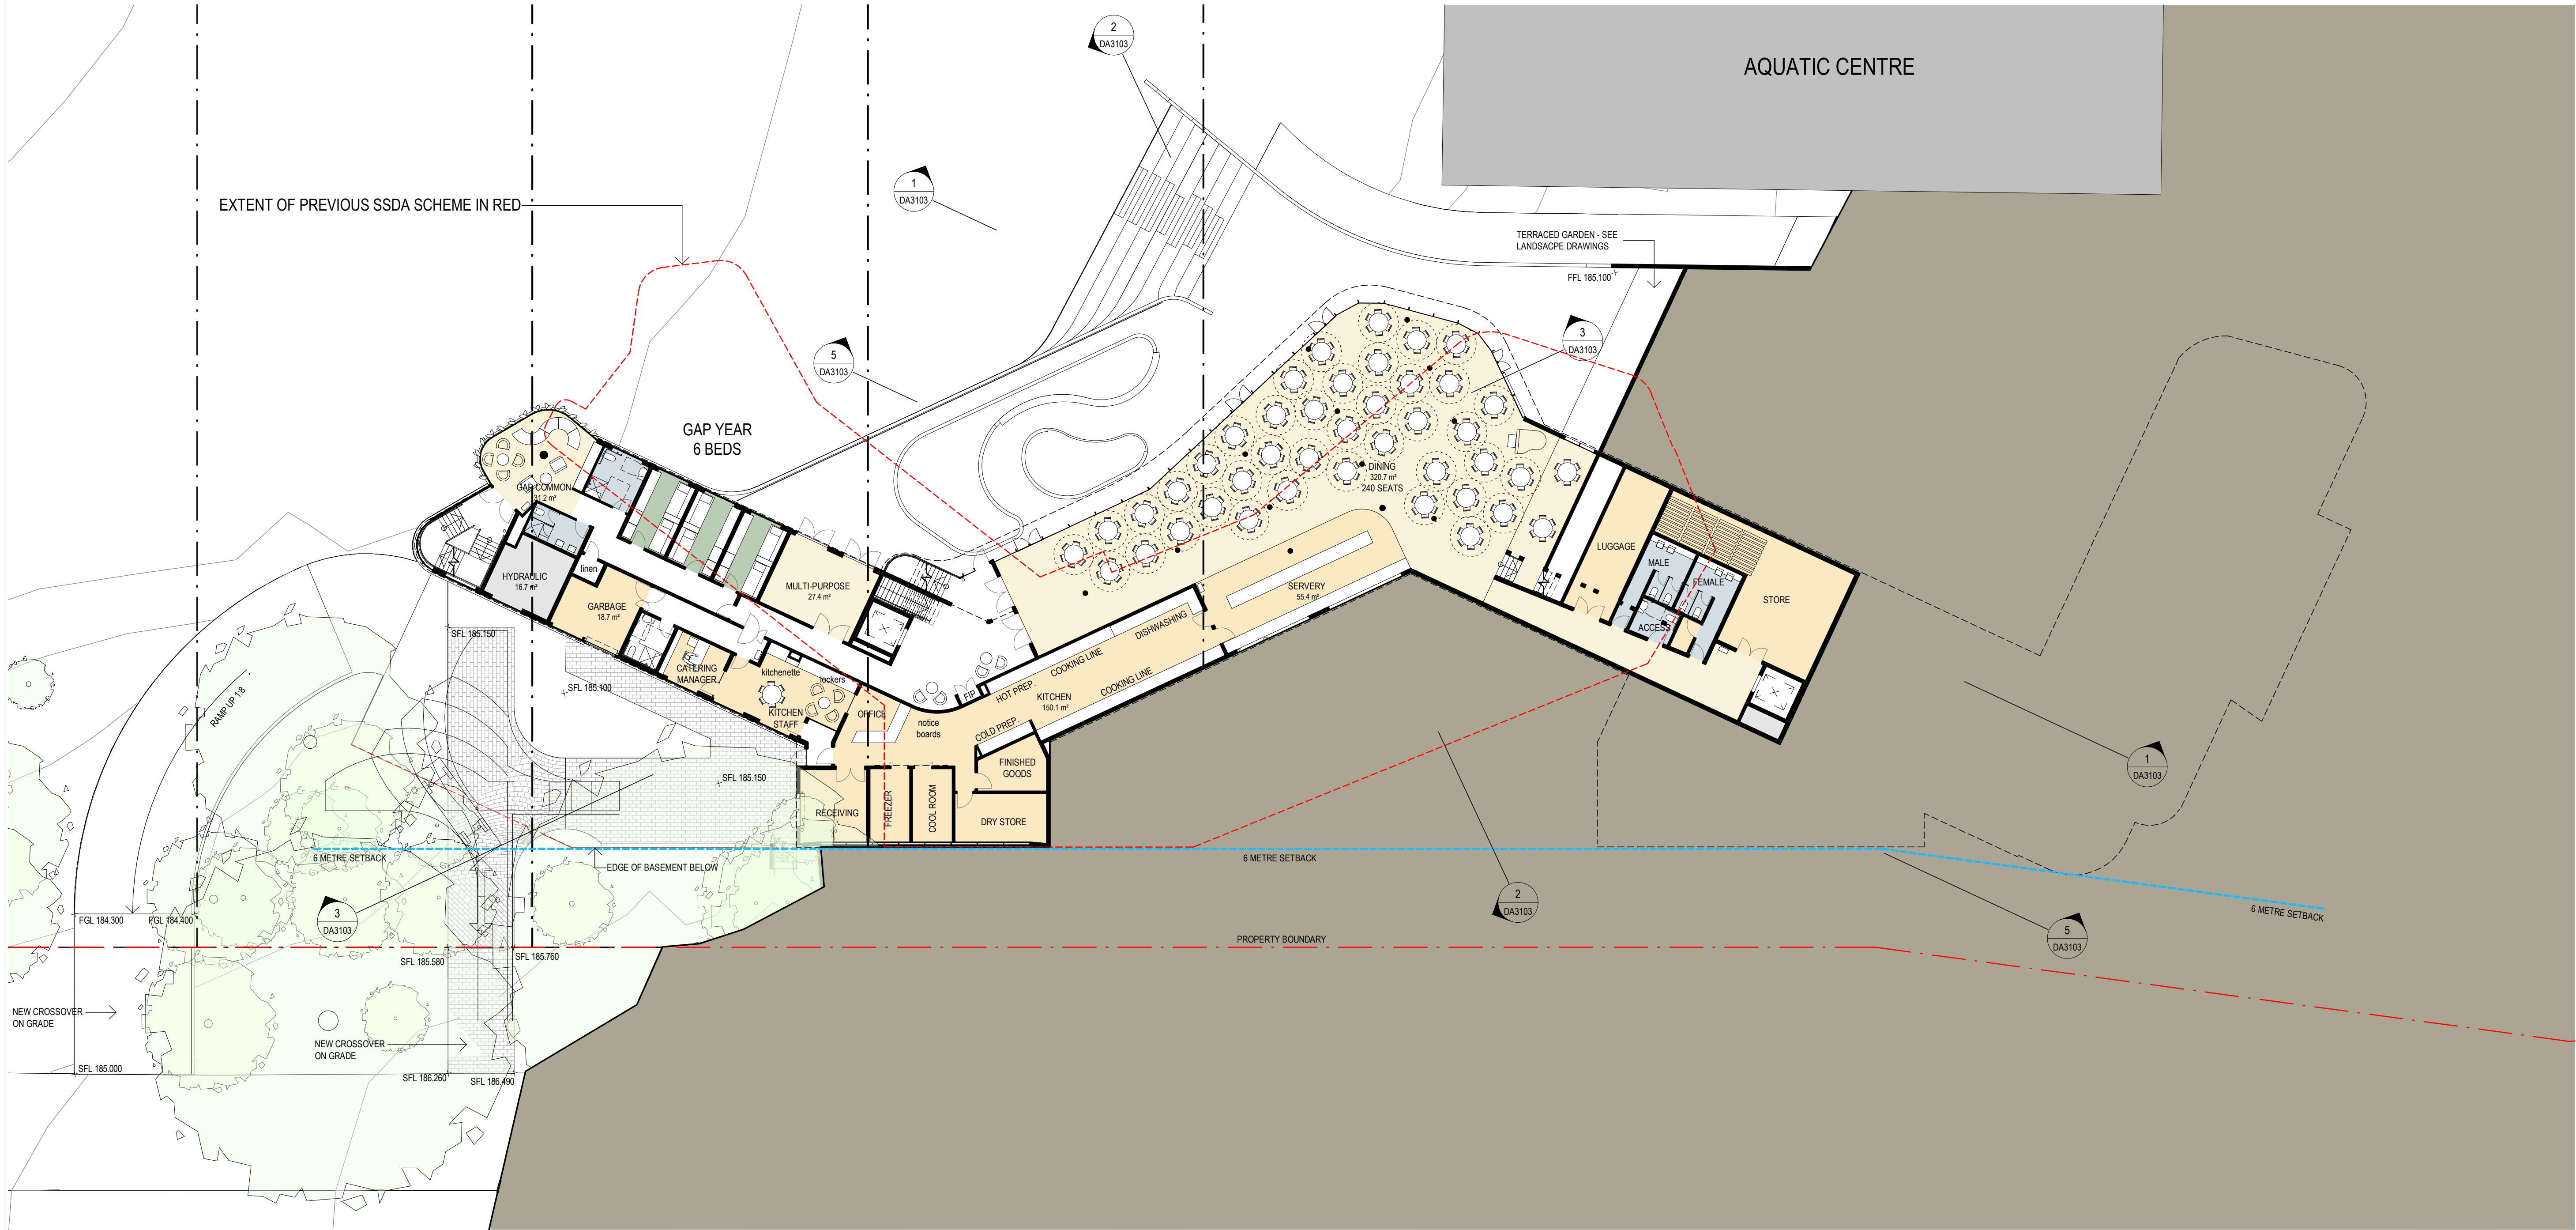

Revisions <table><thead><tr><th>No.</th><th>Date</th><th>Description</th></tr></thead><tbody><tr><td>1</td><td>12.02.2020</td><td>Issue to consultants</td></tr><tr><td>2</td><td>20/11/2020</td><td>DRAFT RTS</td></tr><tr><td>A</td><td>08/12/2020</td><td>SSD RESUBMISSION</td></tr></tbody></table>			No.	Date	Description	1	12.02.2020	Issue to consultants	2	20/11/2020	DRAFT RTS	A	08/12/2020	SSD RESUBMISSION	Ver App'd	Key 	Client  Loreto Normanhurst	Architect  ALLEN JACK+COTTIER 79 Myrtle Street Chippendale NSW 2008 AUSTRALIA ph +61 2 9311 8222 fx +61 2 9311 8200 ABN 53 003 782 250	Project LORETO NORMANHURST BOARDING HOUSE 91-93 PENNANT HILLS ROAD NORMANHURST, NSW 2076 Proj. No. 18009	Drawing Title LEVEL 1 PLAN Sheet Status NOT FOR CONSTRUCTION	Scale 1 : 200 @A1 Drawing No. DA2001 A Issue 
No.	Date	Description																			
1	12.02.2020	Issue to consultants																			
2	20/11/2020	DRAFT RTS																			
A	08/12/2020	SSD RESUBMISSION																			

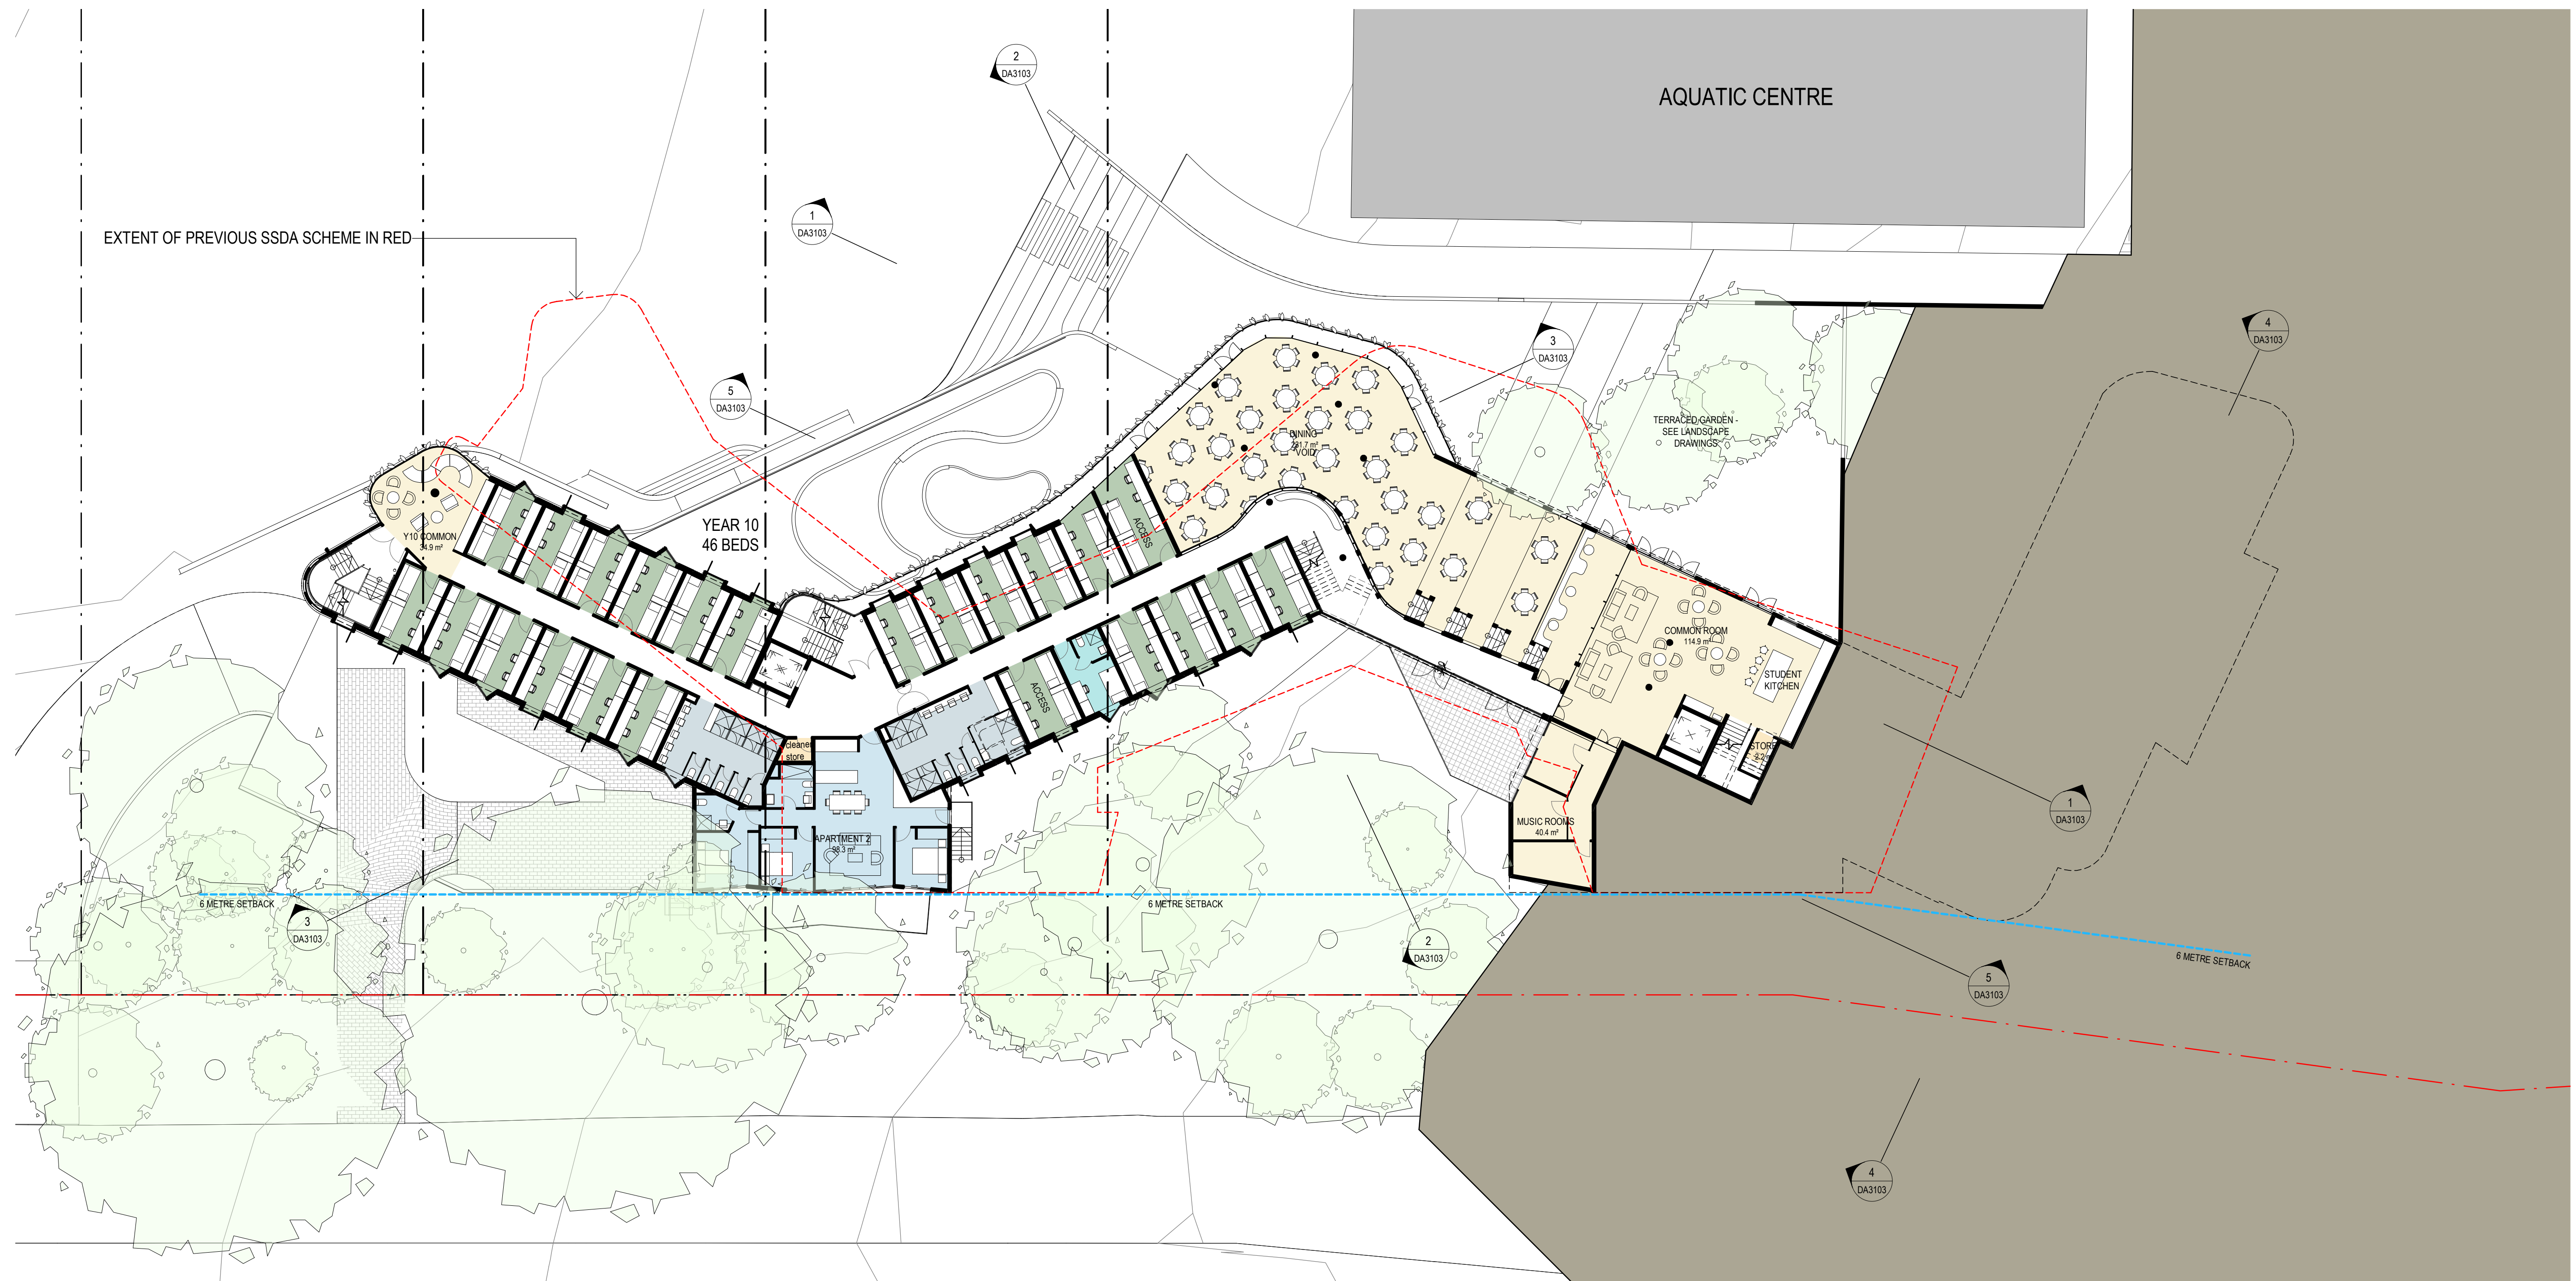

Revisions	No.	Date	Description	Ver	App'd
1	12.02.2020	Issue to consultants			
2	20/11/2020	DRAFT RTS			
A	08/12/2020	SSD RESUBMISSION			

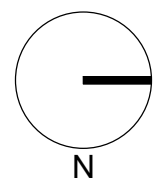

79 Myrtle Street Chippendale NSW 2008 AUSTRALIA
ph +61 2 9311 8222 fx +61 2 9311 8200
ABN 53 003 782 250

Project
LORETO NORMANHURST BOARDING HOUSE
91-93 PENNANT HILLS ROAD
NORMANHURST, NSW 2076
Proj. No. 18009

Drawing Title
LEVEL 2 PLAN

Sheet Status
NOT FOR CONSTRUCTION

Scale
1 : 200 @A1



Drawing No.
DA2002 A

Issue

0 2 4 8 16 m



Revisions	No.	Date	Description	Ver	App'd
1	12.02.2020	Issue to consultants			
2	20/11/2020	DRAFT RTS			
A	08/12/2020	SSD RESUBMISSION			

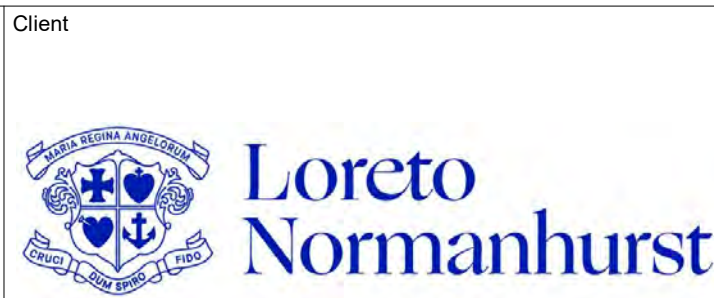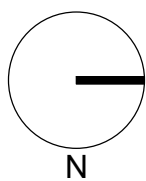

AJ+C
ALLEN JACK+COTTIER
79 Myrtle Street Chippendale NSW 2008 AUSTRALIA
ph +61 2 9311 8222 fx +61 2 9311 8200
ABN 53 003 782 250

Project
LORETO NORMANHURST BOARDING HOUSE
91-93 PENNANT HILLS ROAD
NORMANHURST, NSW 2076
Proj. No. 18009

Drawing Title
LEVEL 3 PLAN

Sheet Status
NOT FOR CONSTRUCTION

Scale
1 : 200 @A1
Drawing No.
DA2003 A
Issue

0 2 4 8 16 m