



LEGEND:  BUILDING ENVELOPE  STAGE 1 BUILDING ENVELOPE  CARPARKING/ FIELD ENVELOPES  HERITAGE ITEMS  DEMOLISHED XX NO. OF STOREYS

Revisions No.	Date	Description	Ver	App'd
1	30.11.2018	DRAFT MASTERPLAN ISSUE	IH	ML
2	30/10/2020	RESPONSE TO SSDA - COORDINATION	IH	DG
3	08/12/2020	RESPONSE TO SSDA		

Key

Client  
LORETO NORMANHURST



Architect



79 Myrtle Street Chippendale NSW 2008 AUSTRALIA  
ph +61 2 9311 8222 fx +61 2 9311 8200  
ABN 53 003 782 250

Project  
LORETO NORMANHURST  
CONCEPT PROPOSAL  
91-93 PENNANT HILLS ROAD  
NORMANHURST, NSW 2076


Proj. No. 18008

Drawing Title  
3D NORTH EAST -  
EXISTING


Sheet Status  
NOT FOR CONSTRUCTION

Scale	Drawing No.	Issue
NTS	A0027	3



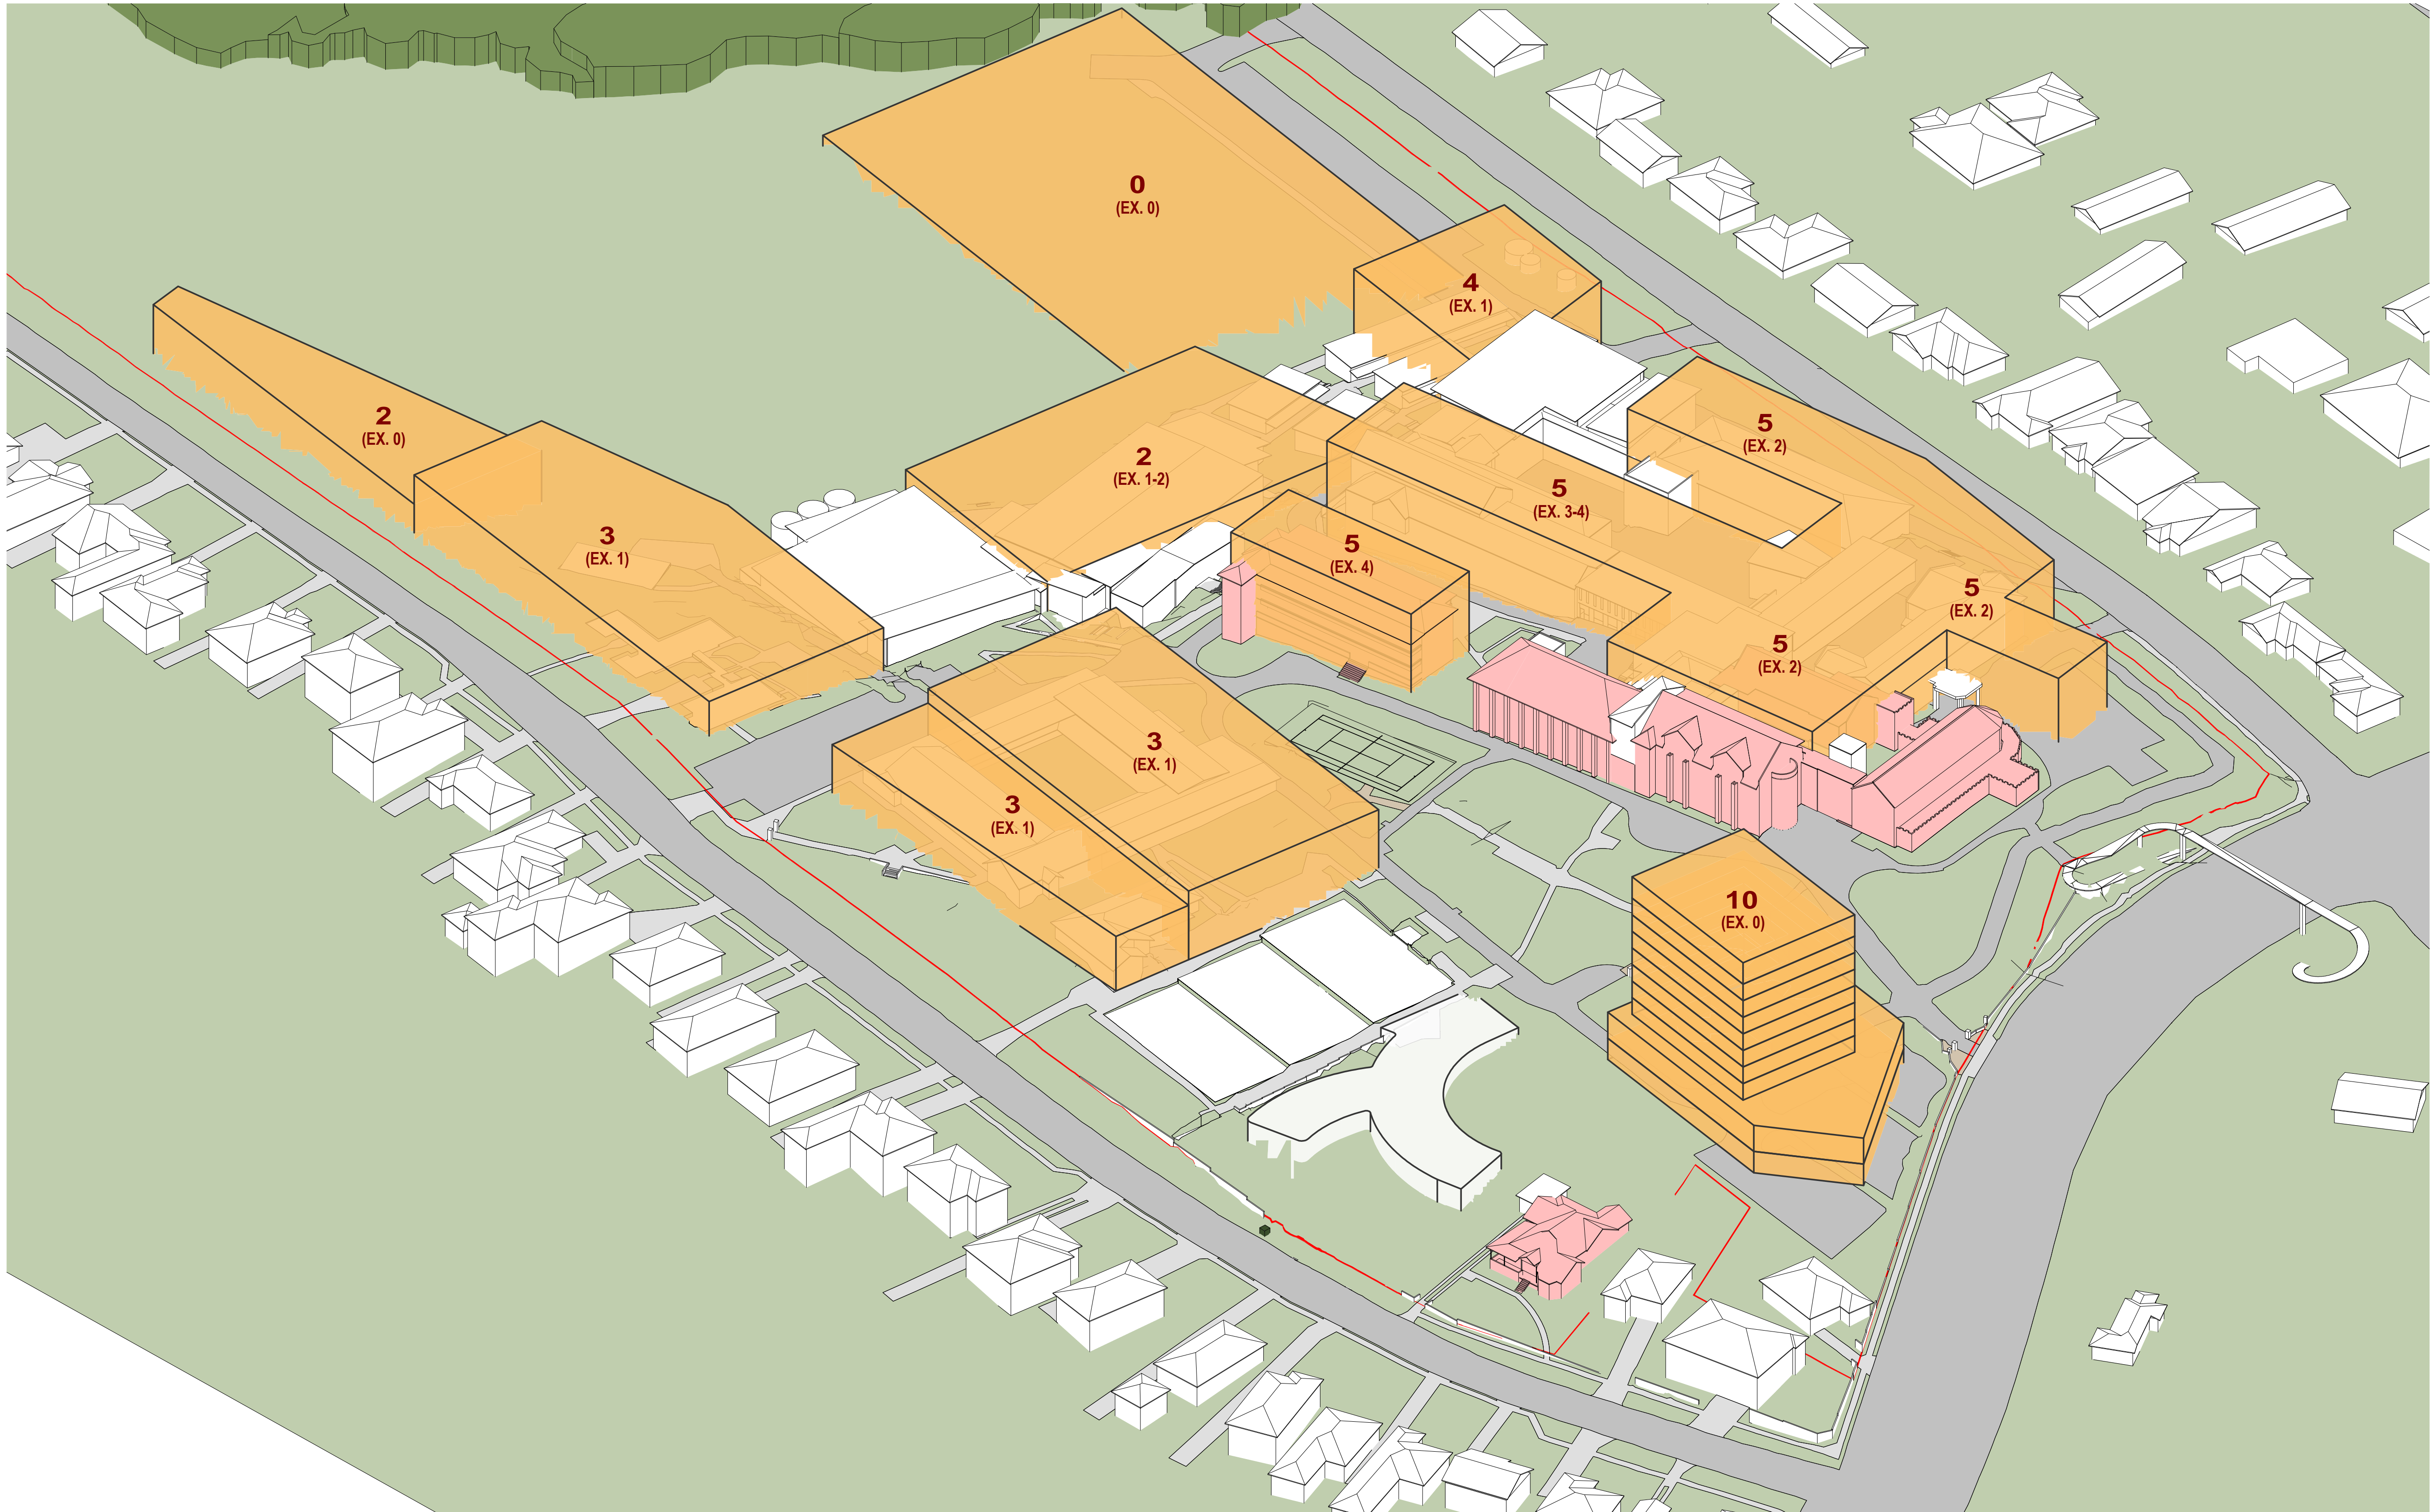

LEGEND:

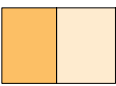

BUILDING ENVELOPE



STAGE 1 BUILDING ENVELOPE



CARPARKING/ FIELD  
ENVELOPES



HERITAGE ITEMS



DEMOLISHED

XX

NO. OF STOREYS

Revisions No.	Date	Description	Ver	App'd
1	30.11.2018	DRAFT MASTERPLAN ISSUE	IH	ML
2	30/10/2020	RESPONSE TO SSDA - COORDINATION	IH	DG
3	08/12/2020	RESPONSE TO SSDA	IH	DG

Key

Client  
LORETO NORMANHURST



Architect

AJ+C  
ALLEN JACK+COTTIER

79 Myrtle Street Chippendale NSW 2008 AUSTRALIA  
ph +61 2 9311 8222 fx +61 2 9311 8200  
ABN 53 003 782 250

Project

LORETO NORMANHURST  
CONCEPT PROPOSAL  
91-93 PENNANT HILLS ROAD  
NORMANHURST, NSW 2076

Proj. No. 18008

Drawing Title

3D NORTH EAST - SSDA  
LODGED ENVELOPES

Sheet Status

NOT FOR CONSTRUCTION

Scale

NTS


Drawing No.

A0028

Issue

3



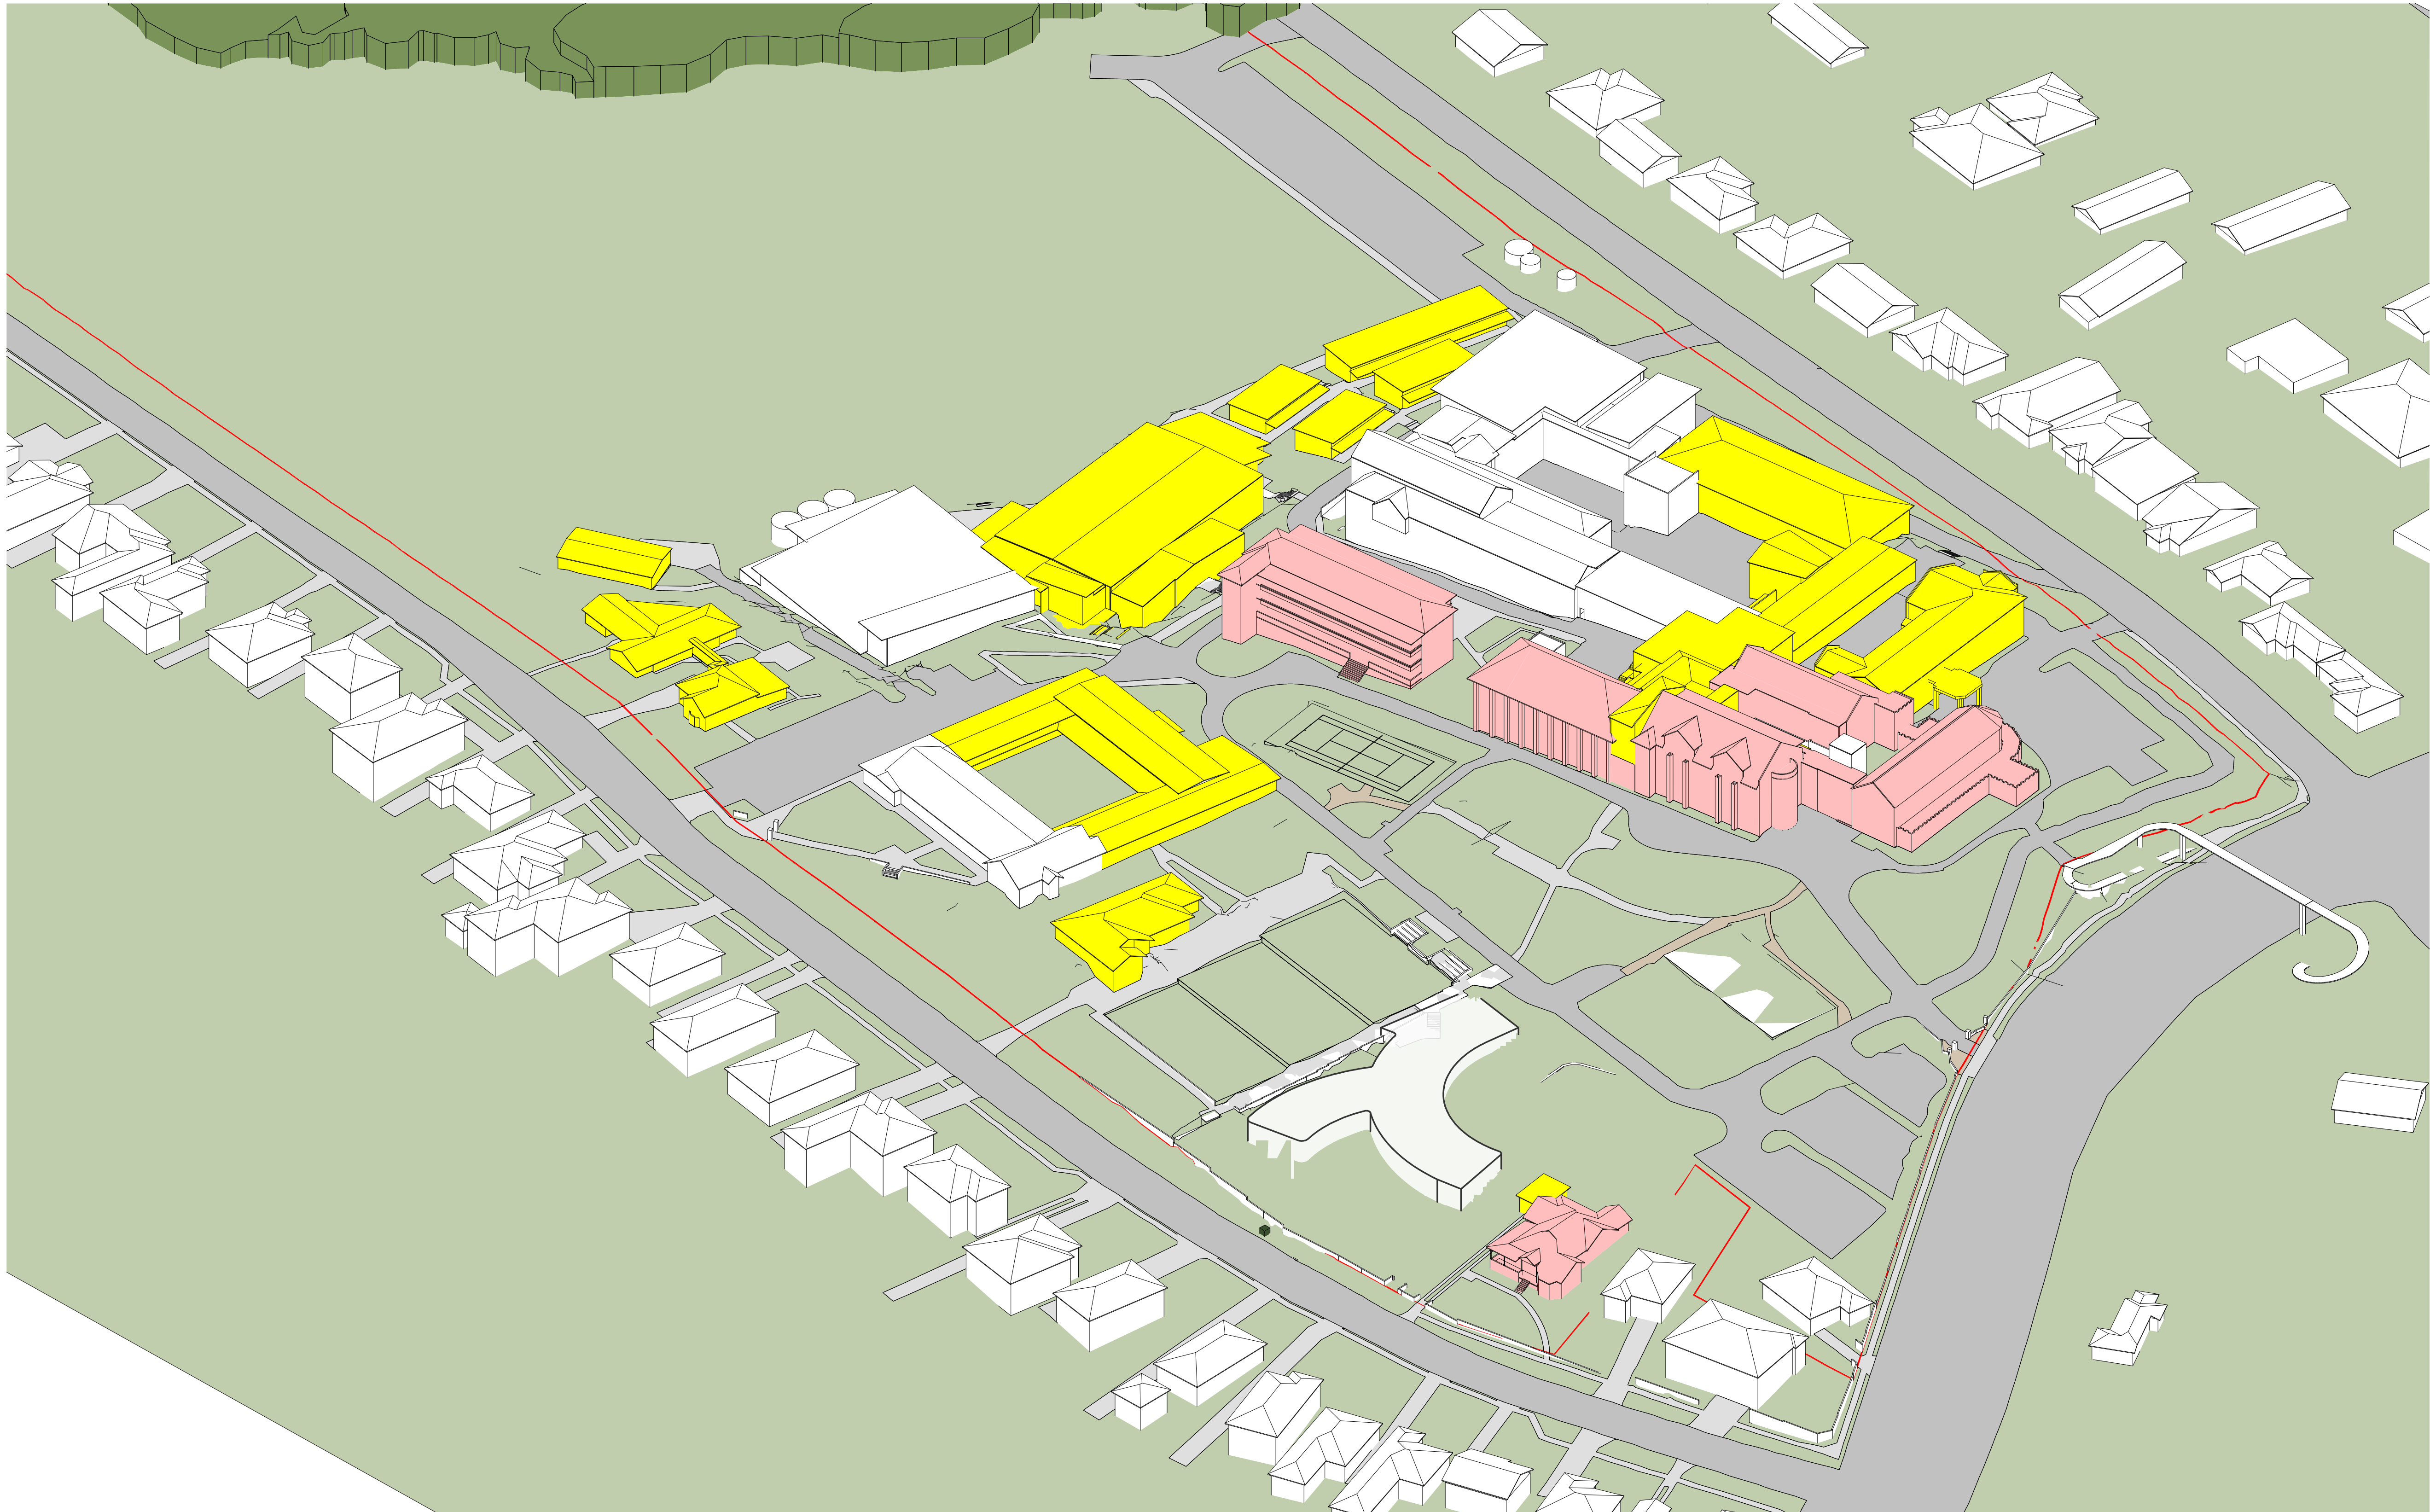

**LEGEND:**  **BUILDING ENVELOPE**  **STAGE 1 BUILDING ENVELOPE**  **CARPARKING/ FIELD ENVELOPES**  **HERITAGE ITEMS**  **DEMOLISHED** **XX NO. OF STOREYS**

Revisions No.	Date	Description	Ver	App'd
1	30.11.2018	DRAFT MASTERPLAN ISSUE	IH	ML
2	30/10/2020	RESPONSE TO SSDA - COORDINATION	IH	DG
3	08/12/2020	RESPONSE TO SSDA		

Key

Client  
**LORETO NORMANHURST**



**Loreto Normanhurst**

Architect

**AJ+C**  
ALLEN JACK + COTTIER

79 Myrtle Street Chippendale NSW 2008 AUSTRALIA  
ph +61 2 9311 8222 fx +61 2 9311 8200  
ABN 53 003 782 250

Project  
**LORETO NORMANHURST  
CONCEPT PROPOSAL**

91-93 PENNANT HILLS ROAD  
NORMANHURST, NSW 2076


Proj. No. 18008

Drawing Title  
**3D NORTH EAST -  
DEMOLITION**

Sheet Status  
**NOT FOR CONSTRUCTION**

Scale NTS	Drawing No. <b>A0029</b>	Issue <b>3</b>
--------------	-----------------------------	-------------------



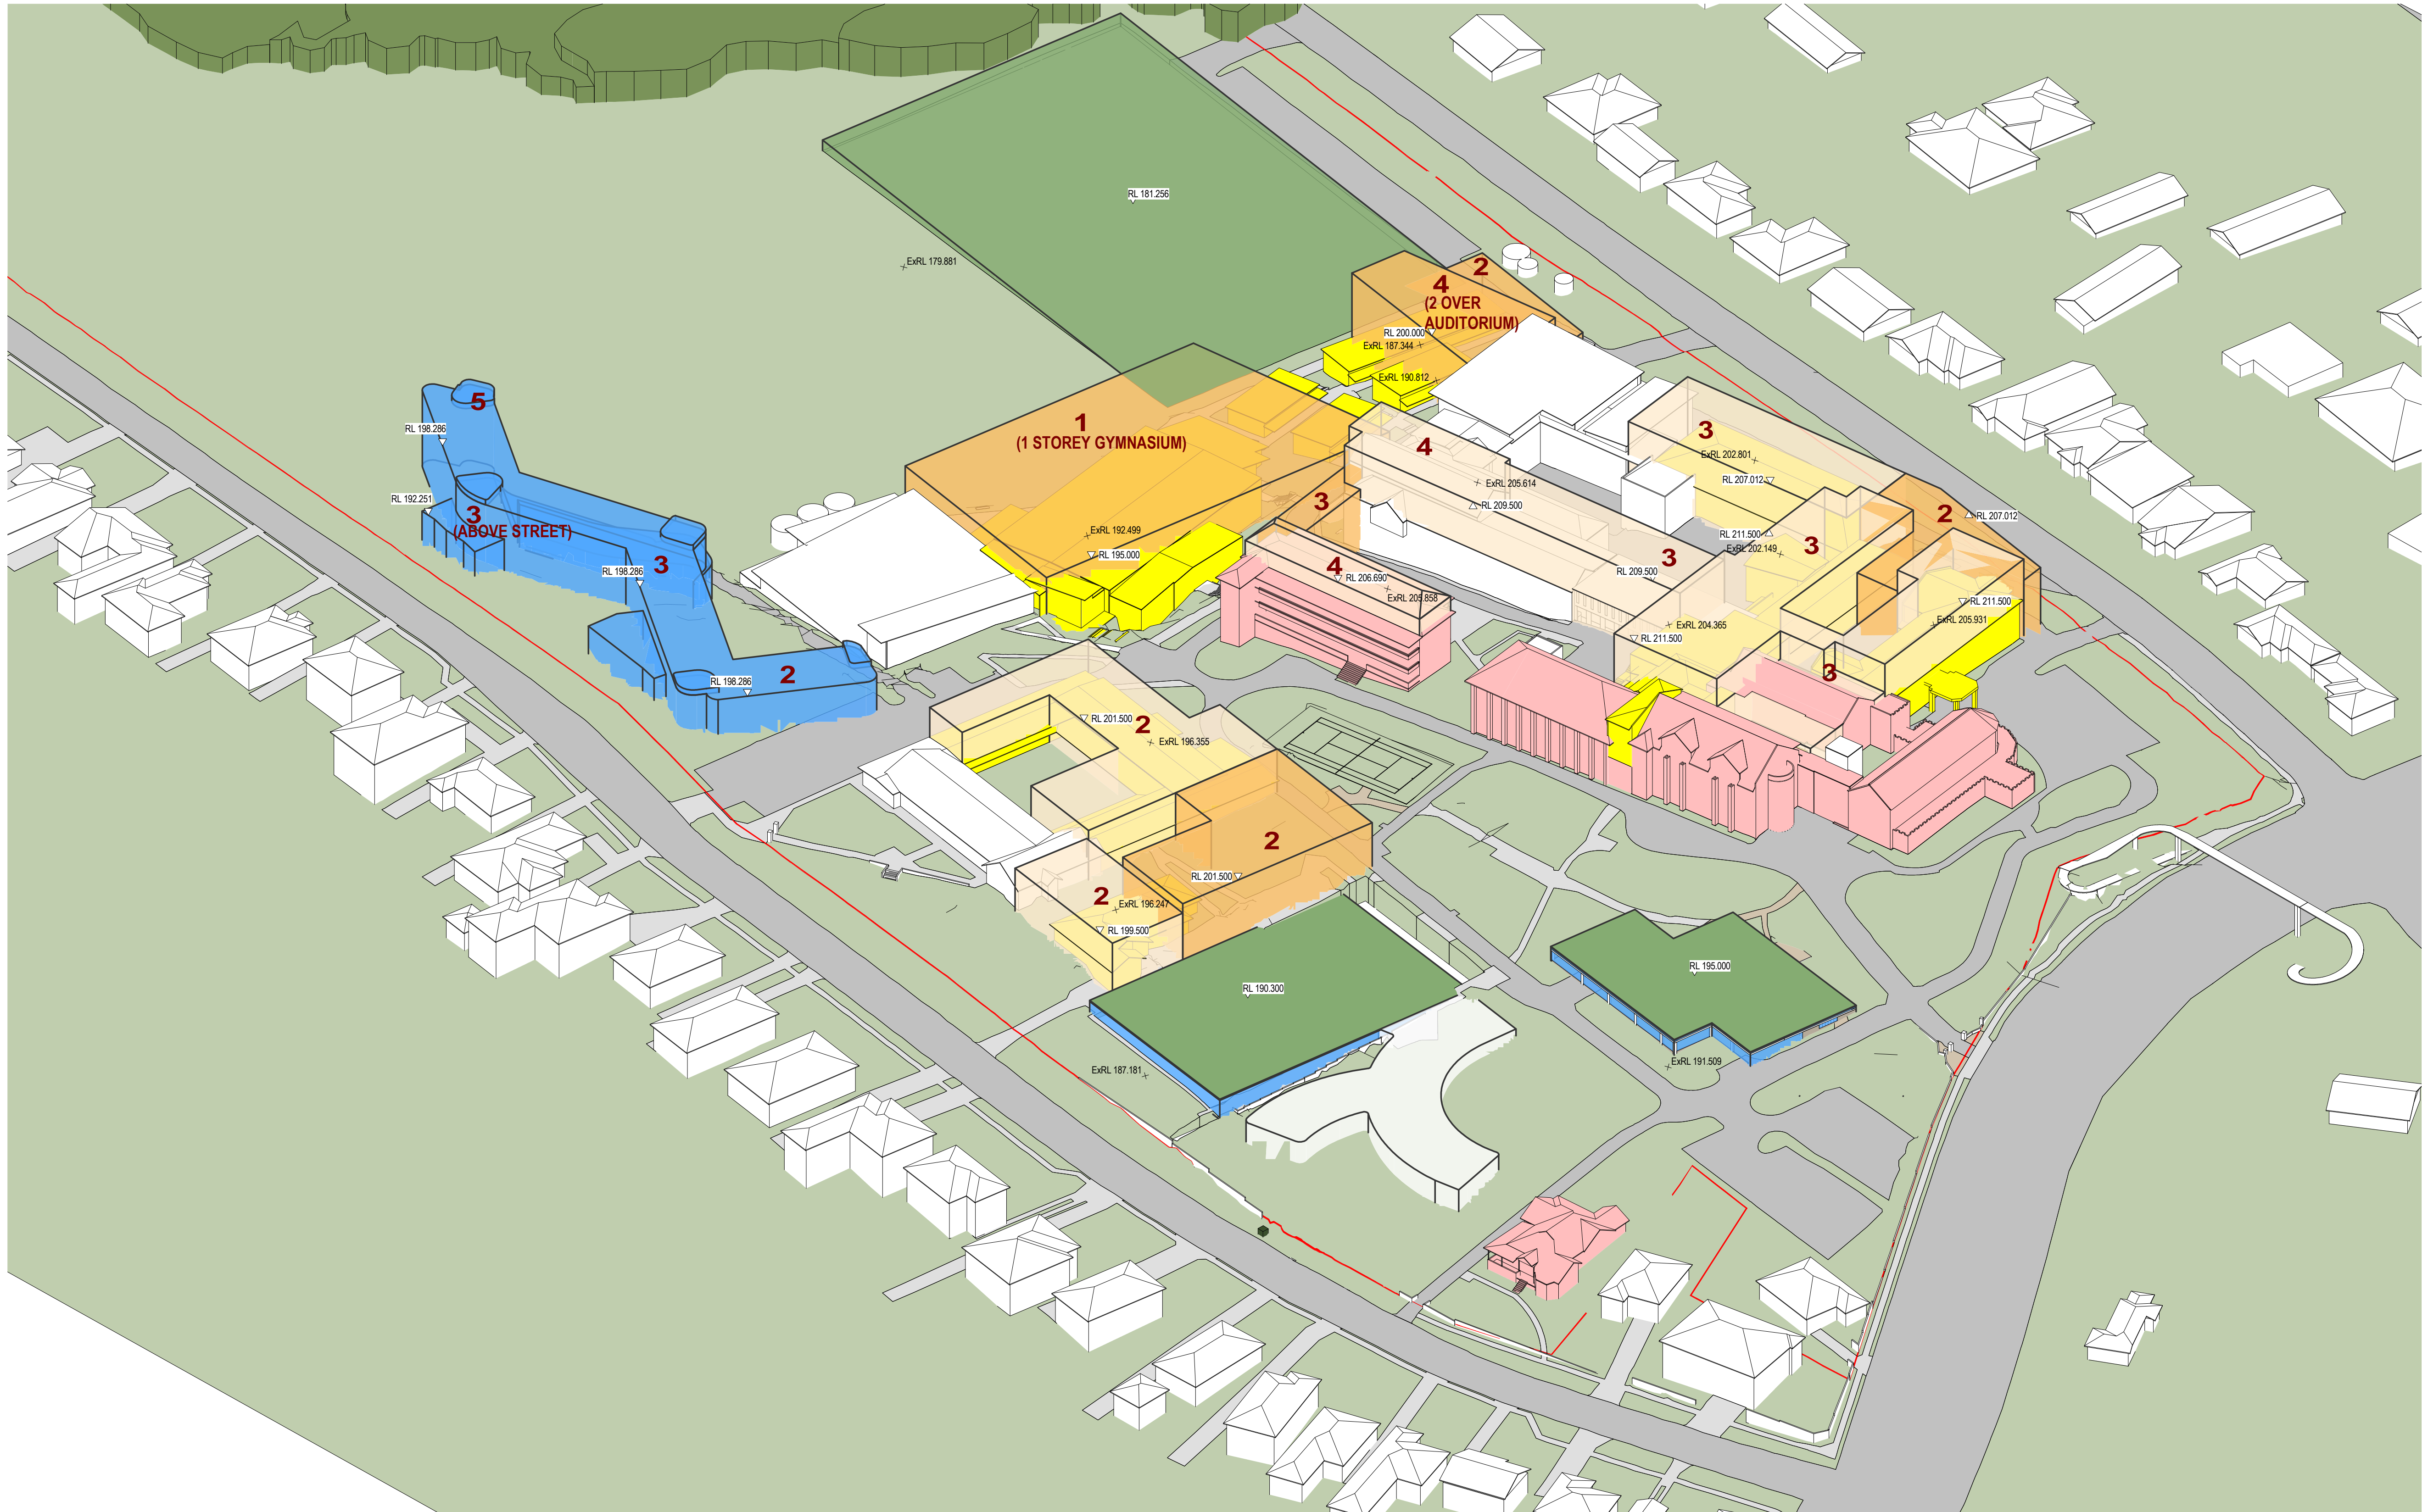

**LEGEND:**  **BUILDING ENVELOPE**  **STAGE 1 BUILDING ENVELOPE**  **CARPARKING/ FIELD ENVELOPES**  **HERITAGE ITEMS**  **DEMOLISHED** **XX NO. OF STOREYS**

Revisions No.	Date	Description	Ver	App'd
1	30.11.2018	DRAFT MASTERPLAN ISSUE	IH	ML
2	30/10/2020	RESPONSE TO SSDA - COORDINATION	IH	DG
3	08/12/2020	RESPONSE TO SSDA		

Key

Client  
**LORETO NORMANHURST**



Architect  
**AJ+C**  
ALLEN JACK+COTTIER

79 Myrtle Street Chippendale NSW 2008 AUSTRALIA  
ph +61 2 9311 8222 fx +61 2 9311 8200  
ABN 53 003 782 250

Project  
**LORETO NORMANHURST  
CONCEPT PROPOSAL**

91-93 PENNANT HILLS ROAD  
NORMANHURST, NSW 2076

Proj. No. 18008

Drawing Title  
**3D NORTH EAST -  
REVISED ENVELOPES  
FUTURE**

Sheet Status  
**NOT FOR CONSTRUCTION**

Scale NTS	Drawing No. <b>A0031</b>	Issue <b>3</b>
--------------	-----------------------------	-------------------