


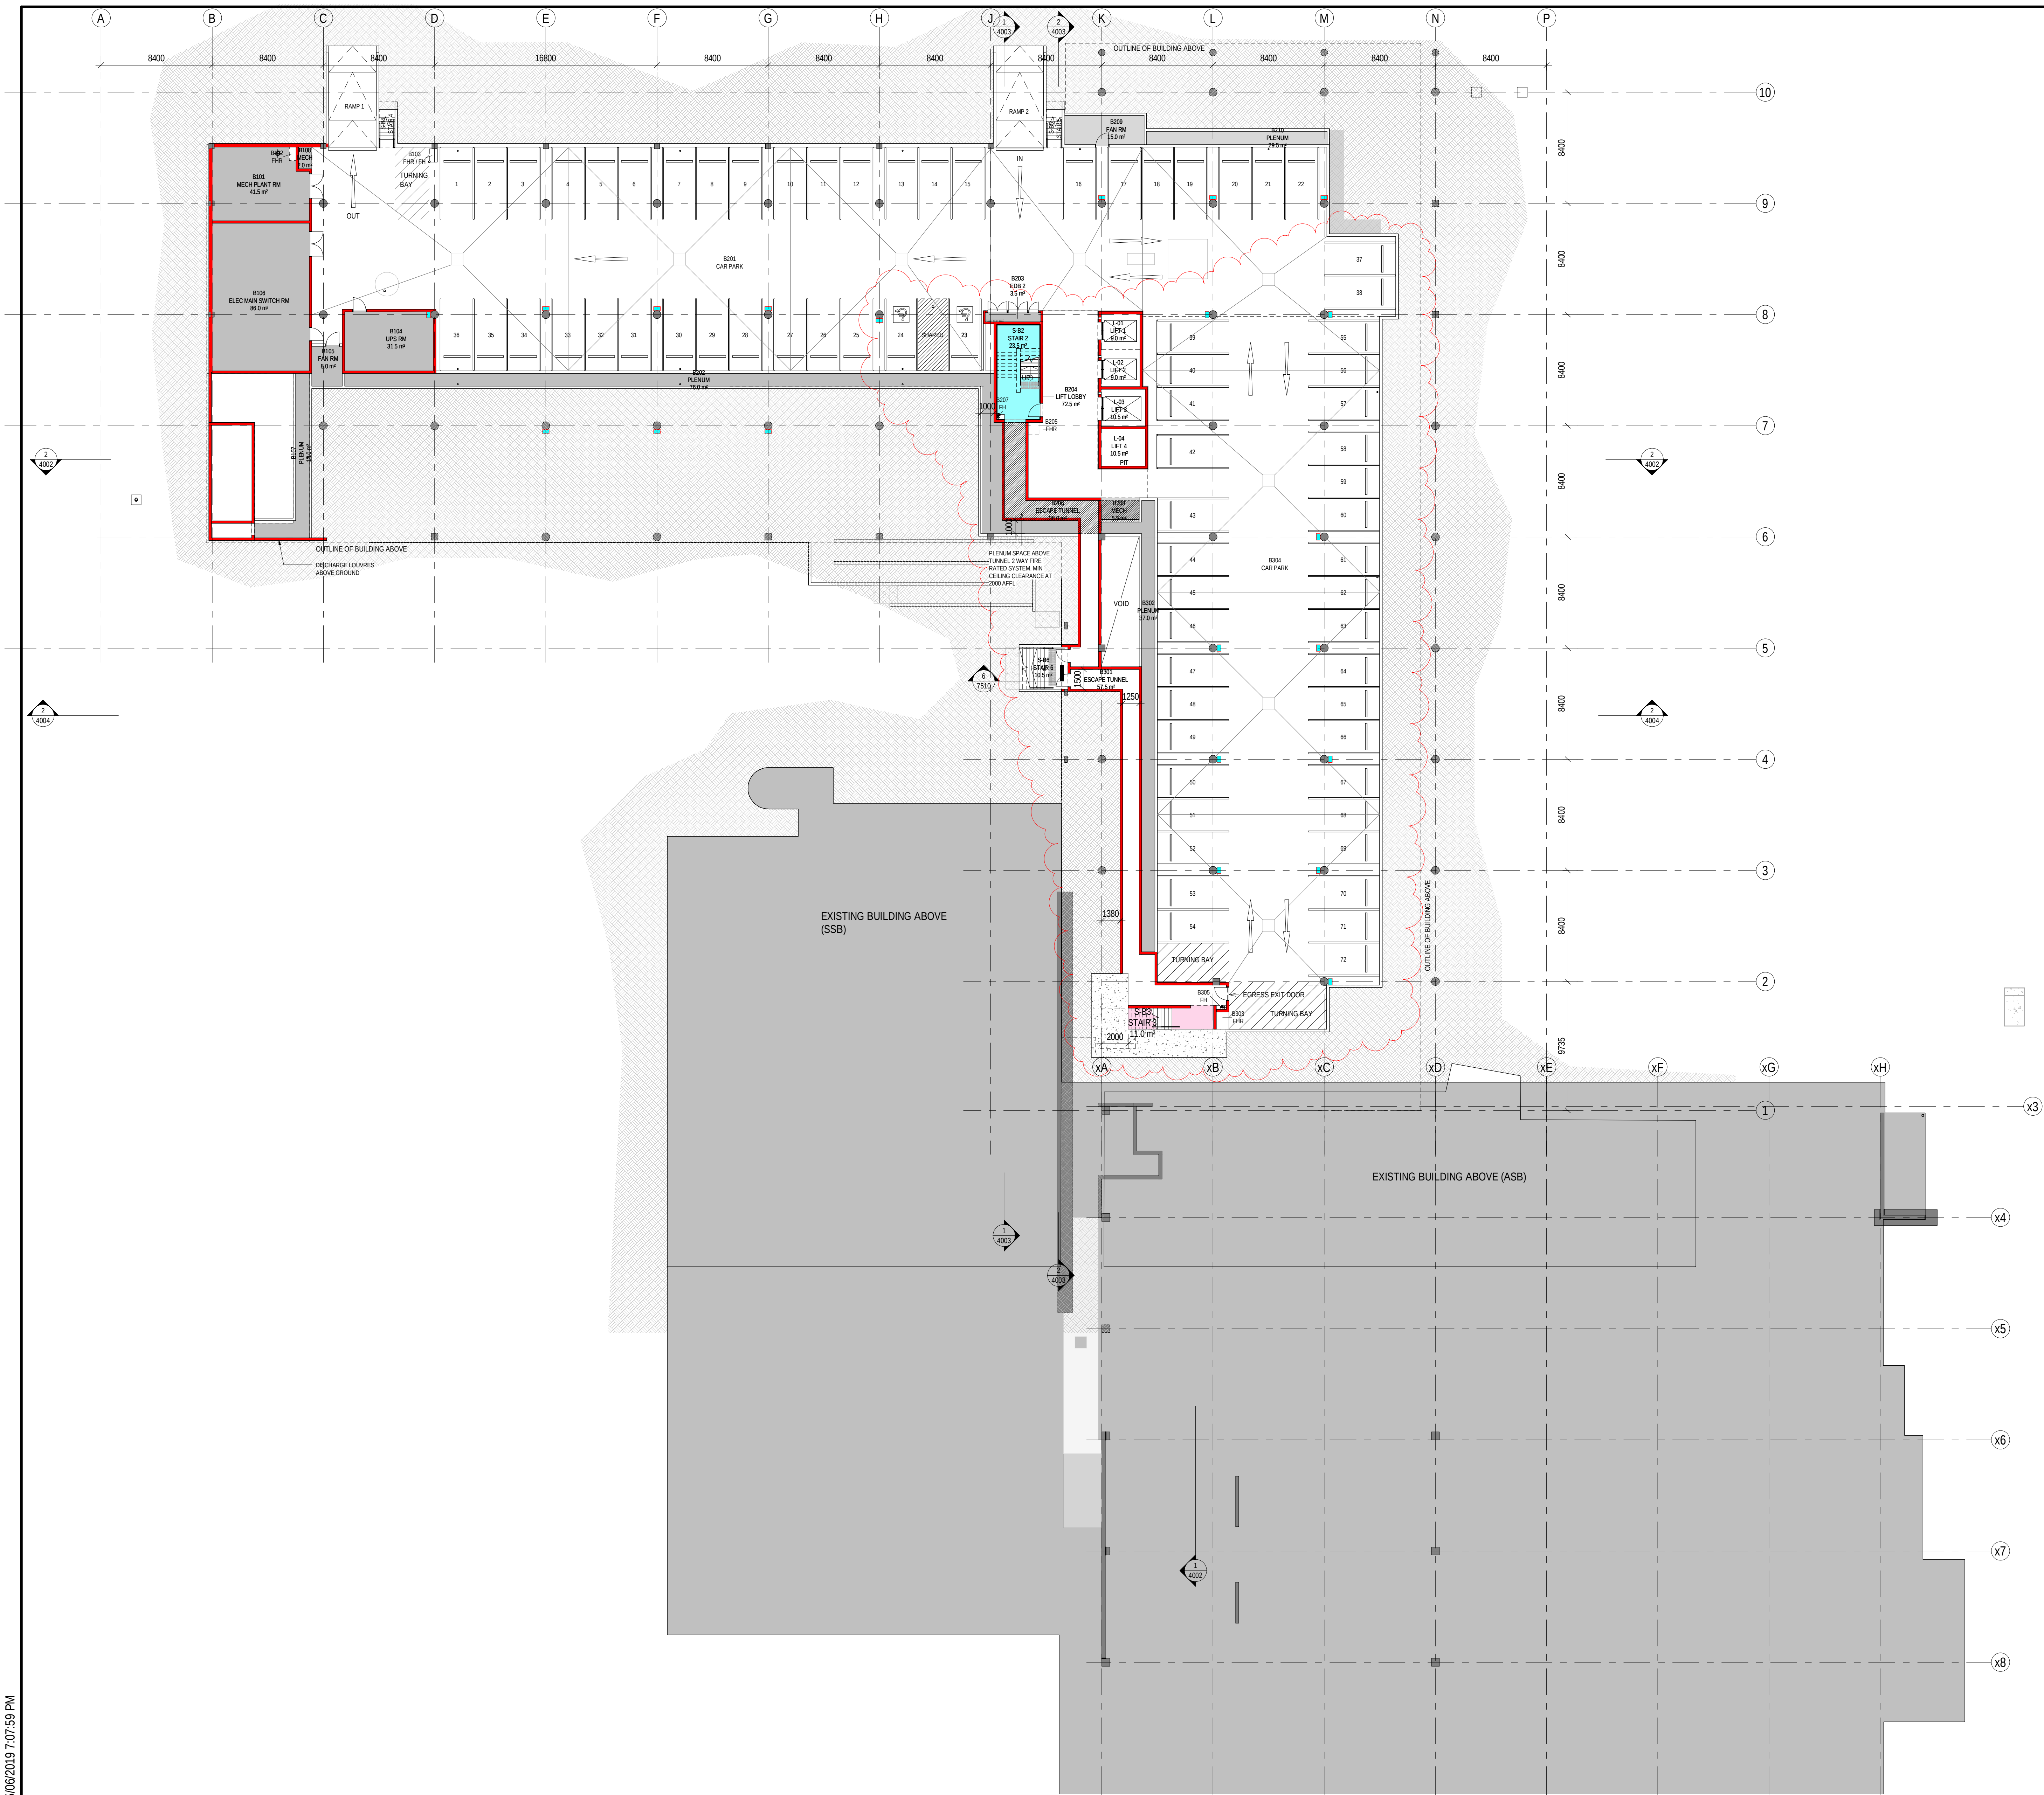

NOTES:
TO BE READ IN CONJUNCTION WITH SERVICES, STRUCTURAL & CIVIL DOCUMENTATION. ANY DISCREPANCY TO BE BROUGHT TO THE ATTENTION OF JACOBS.



Planning, Industry & Environment

Issued under the Environmental Planning and Assessment Act 1979

Approved Section: 4.55(1A)	Application No: SSD-9033-Mod-2
----------------------------	--------------------------------


Granted on the: 25 Aug 2019 Signed:

Sheet No: 1 of 3

N	05.06.2019		EF	ISSUE FOR SSD APPROVAL	
M	13.06.2019	ANF	EF	ISSUED FOR INFORMATION	
L	18.04.2019	RB	EF	70% DD ISSUE	
K	05.04.2019	RB	EF	ISSUED FOR INFORMATION	
J	02.04.2019			ISSUED FOR INFORMATION	
I	14.03.2019			ISSUED FOR INFORMATION	
H	08.03.2019			ISSUED FOR INFORMATION	
G	17.10.2018			TENDER ADDENDUM	
F	05.10.2018			FROZEN ISSUE	
E	21.09.2018			TENDER ADDENDUM #11	
D	12.09.2018			FOR REVIEW	
C	10.09.2018			FOR INFORMATION	
B	31.08.2018			SD ISSUE FOR REVIEW	
A	17.08.2018			SD ISSUE FOR REVIEW	
REV	DATE	DRAWN	REV'D	APP'D	AMENDMENT

REV | DWG

KEY PLAN

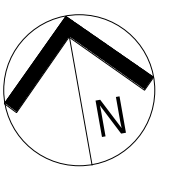

PROJECT MANAGER



PRINCIPAL



JACOBS®

LEVEL 7, 177 PACIFIC HIGHWAY
NORTH SYDNEY
NSW 2060
AUSTRALIA

T: +61 2 9928 2100
F: +61 2 9928 2510
E: jacobs.com




WAGGA WAGGA HEALTH SERVICE REDEVELOPMENT STAGE 3
CNR EDWARD & DOCKER STREET
WAGGA WAGGA NSW 2650

ARCHITECTURAL SERVICES
GENERAL ARRANGEMENT PLAN -
BASEMENT


DRAFTING STATUS

FOR INFORMATION

DRAWING LH / EF		DRAWING CHECK EF	
DESIGNED DG / JS		DESIGN REVIEW AC	
REVIEWED AC / DG		DATE 10.08.2018	
APPROVED CY		DATE 17.08.2018	
SCALE 1 : 200 @ B1			
DRAWING No. IA172202-ACB-RB-DRG-1500			REV N

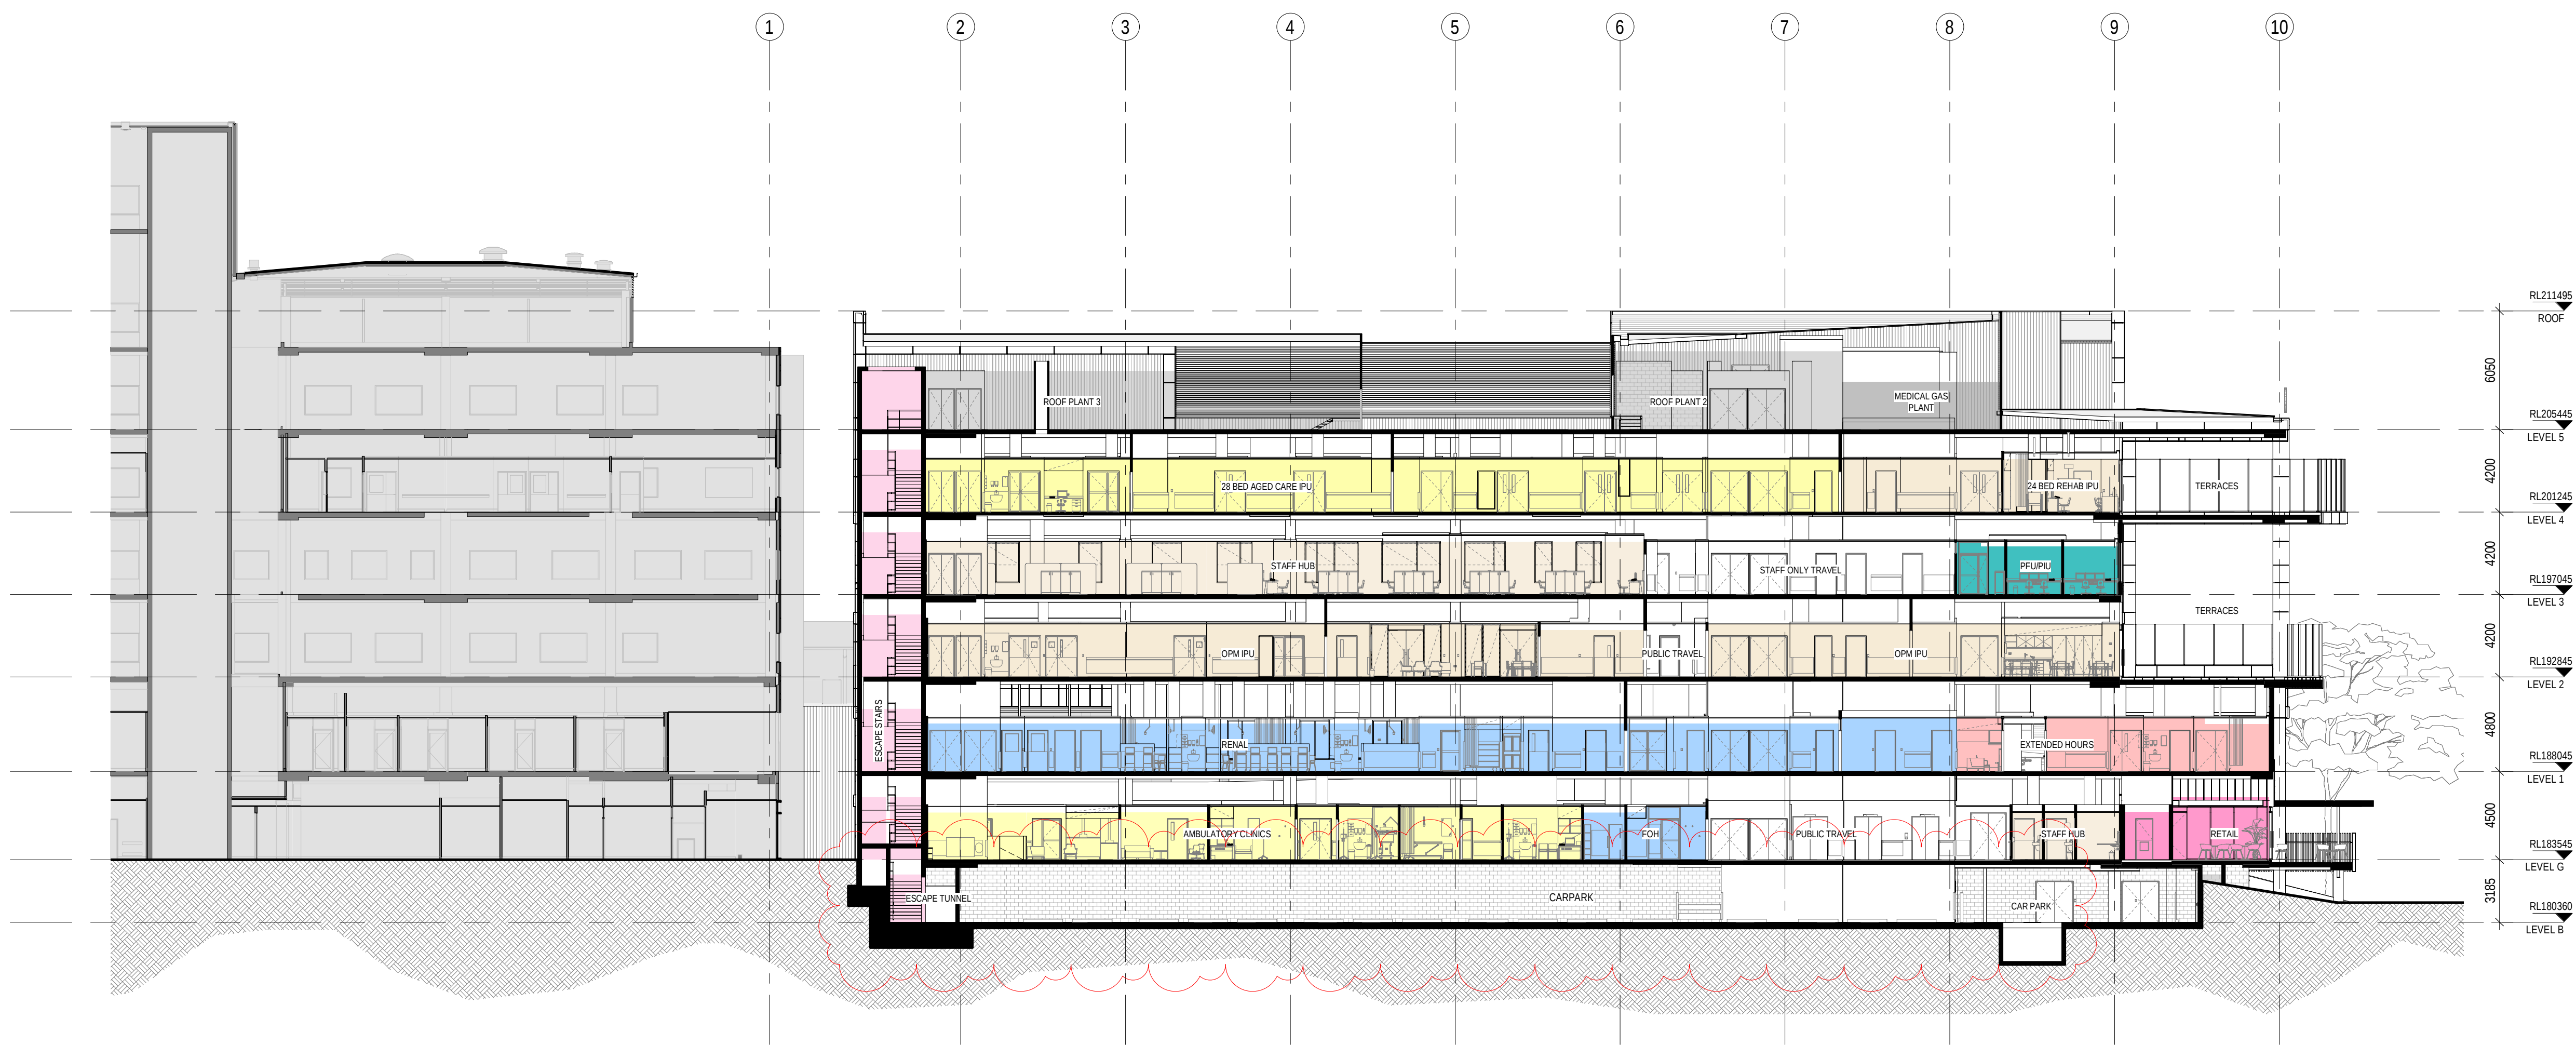

1 SECTION N-S LOOKING WEST
1500 1:200

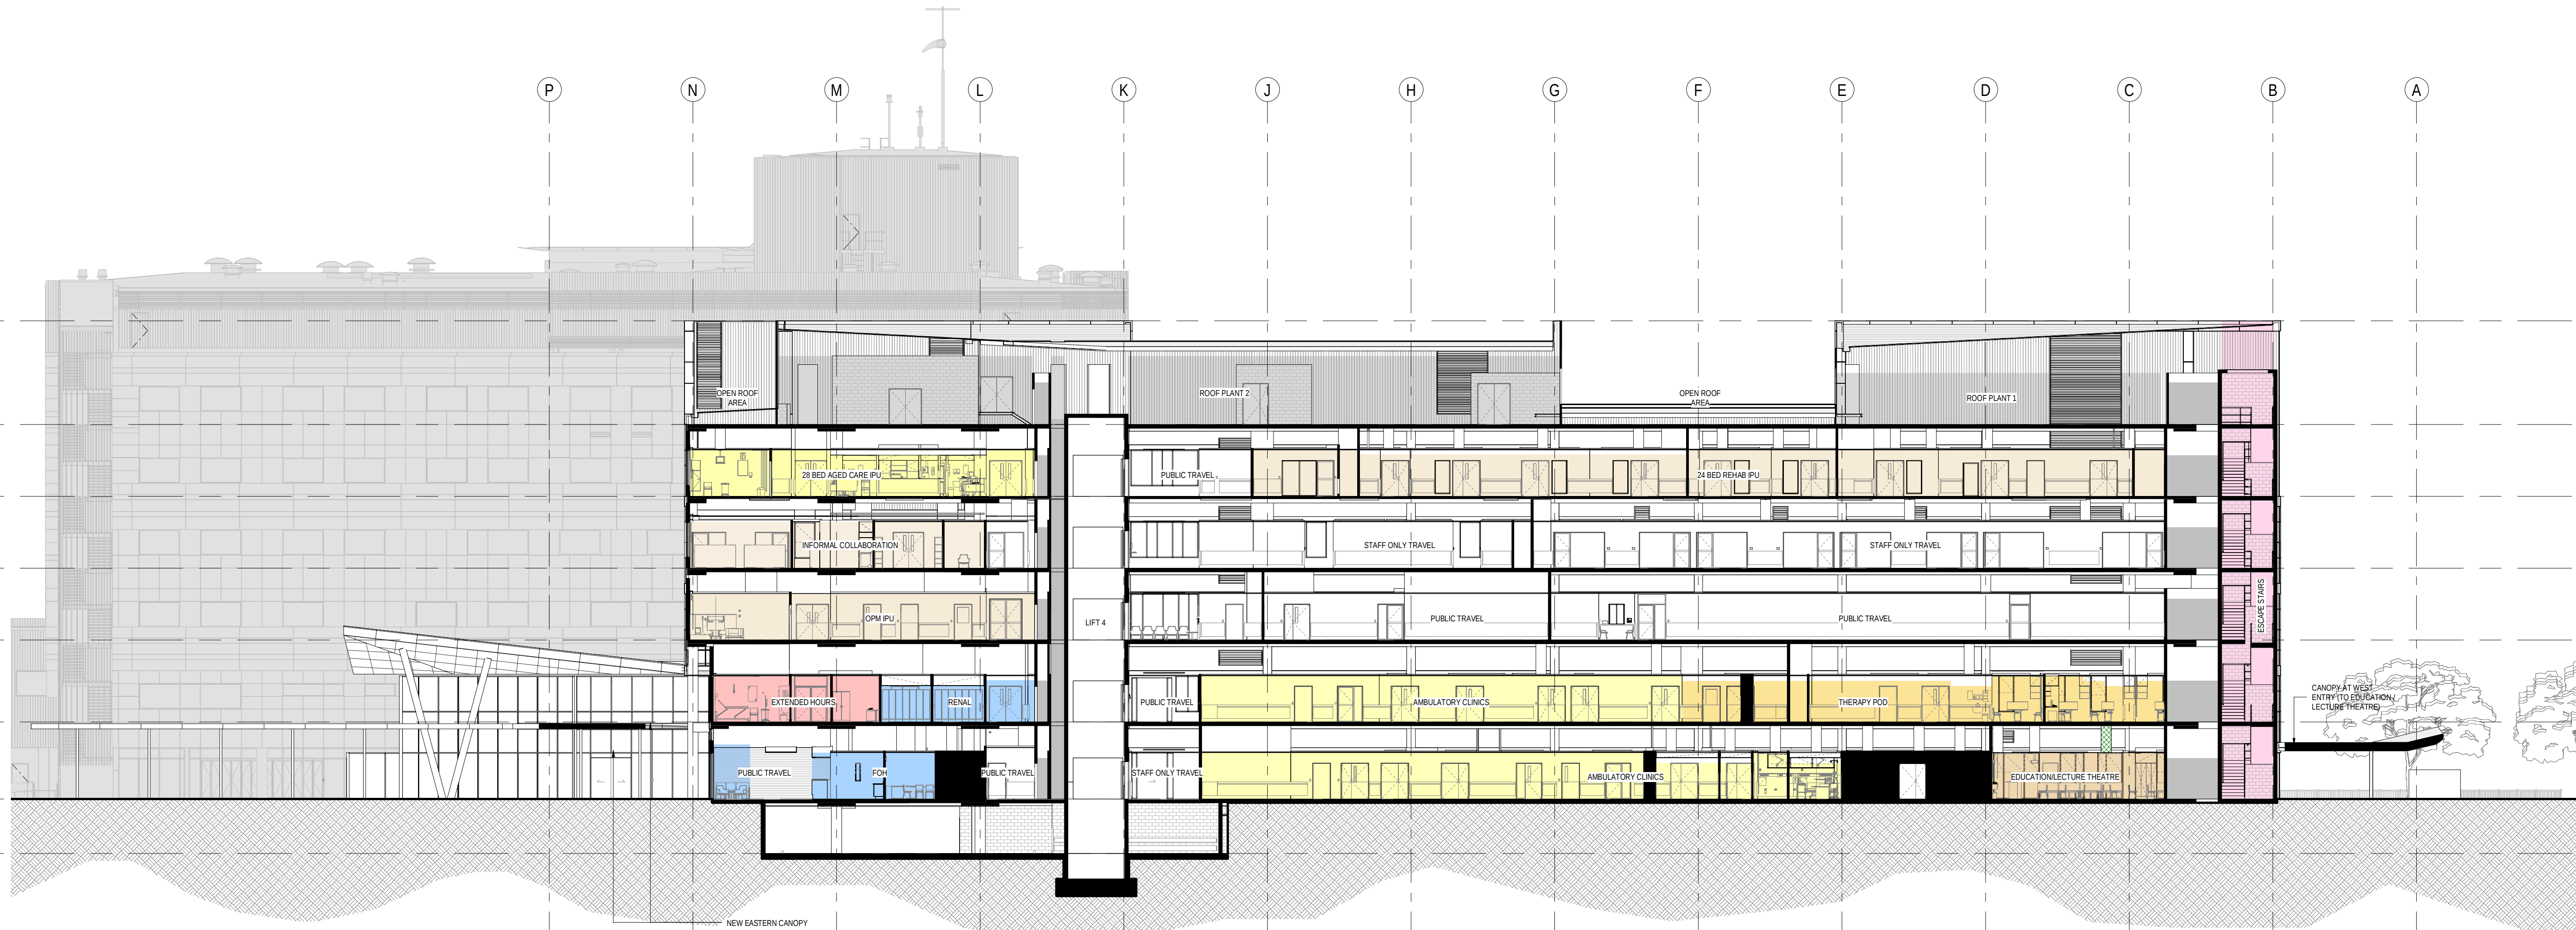

2 SECTION E-W LOOKING SOUTH
1500 1:200

NOTES:
TO BE READ IN CONJUNCTION WITH SERVICES, STRUCTURAL & CIVIL DOCUMENTATION. ANY DISCREPANCY TO BE BROUGHT TO THE ATTENTION OF JACOBS.



Planning,
Industry &
Environment

Issued under the Environmental Planning and Assessment Act 1979

Approved Section: 4.55(1A) Application No: SSD-9033-Mod-2

Granted on the: 25 Aug 2019 Signed: *David G.*

Sheet No: 2 of 3

REV	DATE	DRAWN	REV'D	APP'D	AMENDMENT
I	05.08.2019		EF		ISSUE FOR SSD APPROVAL
H	29.05.2019	RB	EF		ISSUED FOR INFORMATION
G	27.05.2019				ISSUE FOR INFORMATION
F	24.04.2019	RB	EF		70% DD ISSUE
E	20.02.2019				ISSUED FOR INFORMATION
D	21.09.2018				TENDER ADDENDUM #1
C	12.09.2018				FOR REVIEW
B	31.08.2018				TENDER ISSUE
A	17.08.2018				SD ISSUE FOR REVIEW

KEY PLAN

PROJECT MANAGER



PRINCIPAL



JACOBS

LEVEL 7, 177 PACIFIC HIGHWAY
NORTH SYDNEY
NSW 2060
AUSTRALIA

TEL: +61 2 9029 2100
FAX: +61 2 9029 2510
WEB: jacobson.com

PROJECT




WAGGA WAGGA HEALTH SERVICE REDEVELOPMENT STAGE 3
CNR EDWARD & DOCKER STREET
WAGGA WAGGA NSW 2650

TITLE
ARCHITECTURAL SERVICES
SECTIONS

DRAWING STATUS

FOR INFORMATION

DRAWN	RTB	DRAWING CHECK	EF
DESIGNED	DG / JS	DESIGN REVIEW	AC
REVIEWED	AC / DG	DATE	10.08.2018
APPROVED	CY	DATE	17.08.2018
SCALE	As indicated @		
DRAWING NO.	IA172202-ACB-RB-DRG-4002	REV	1

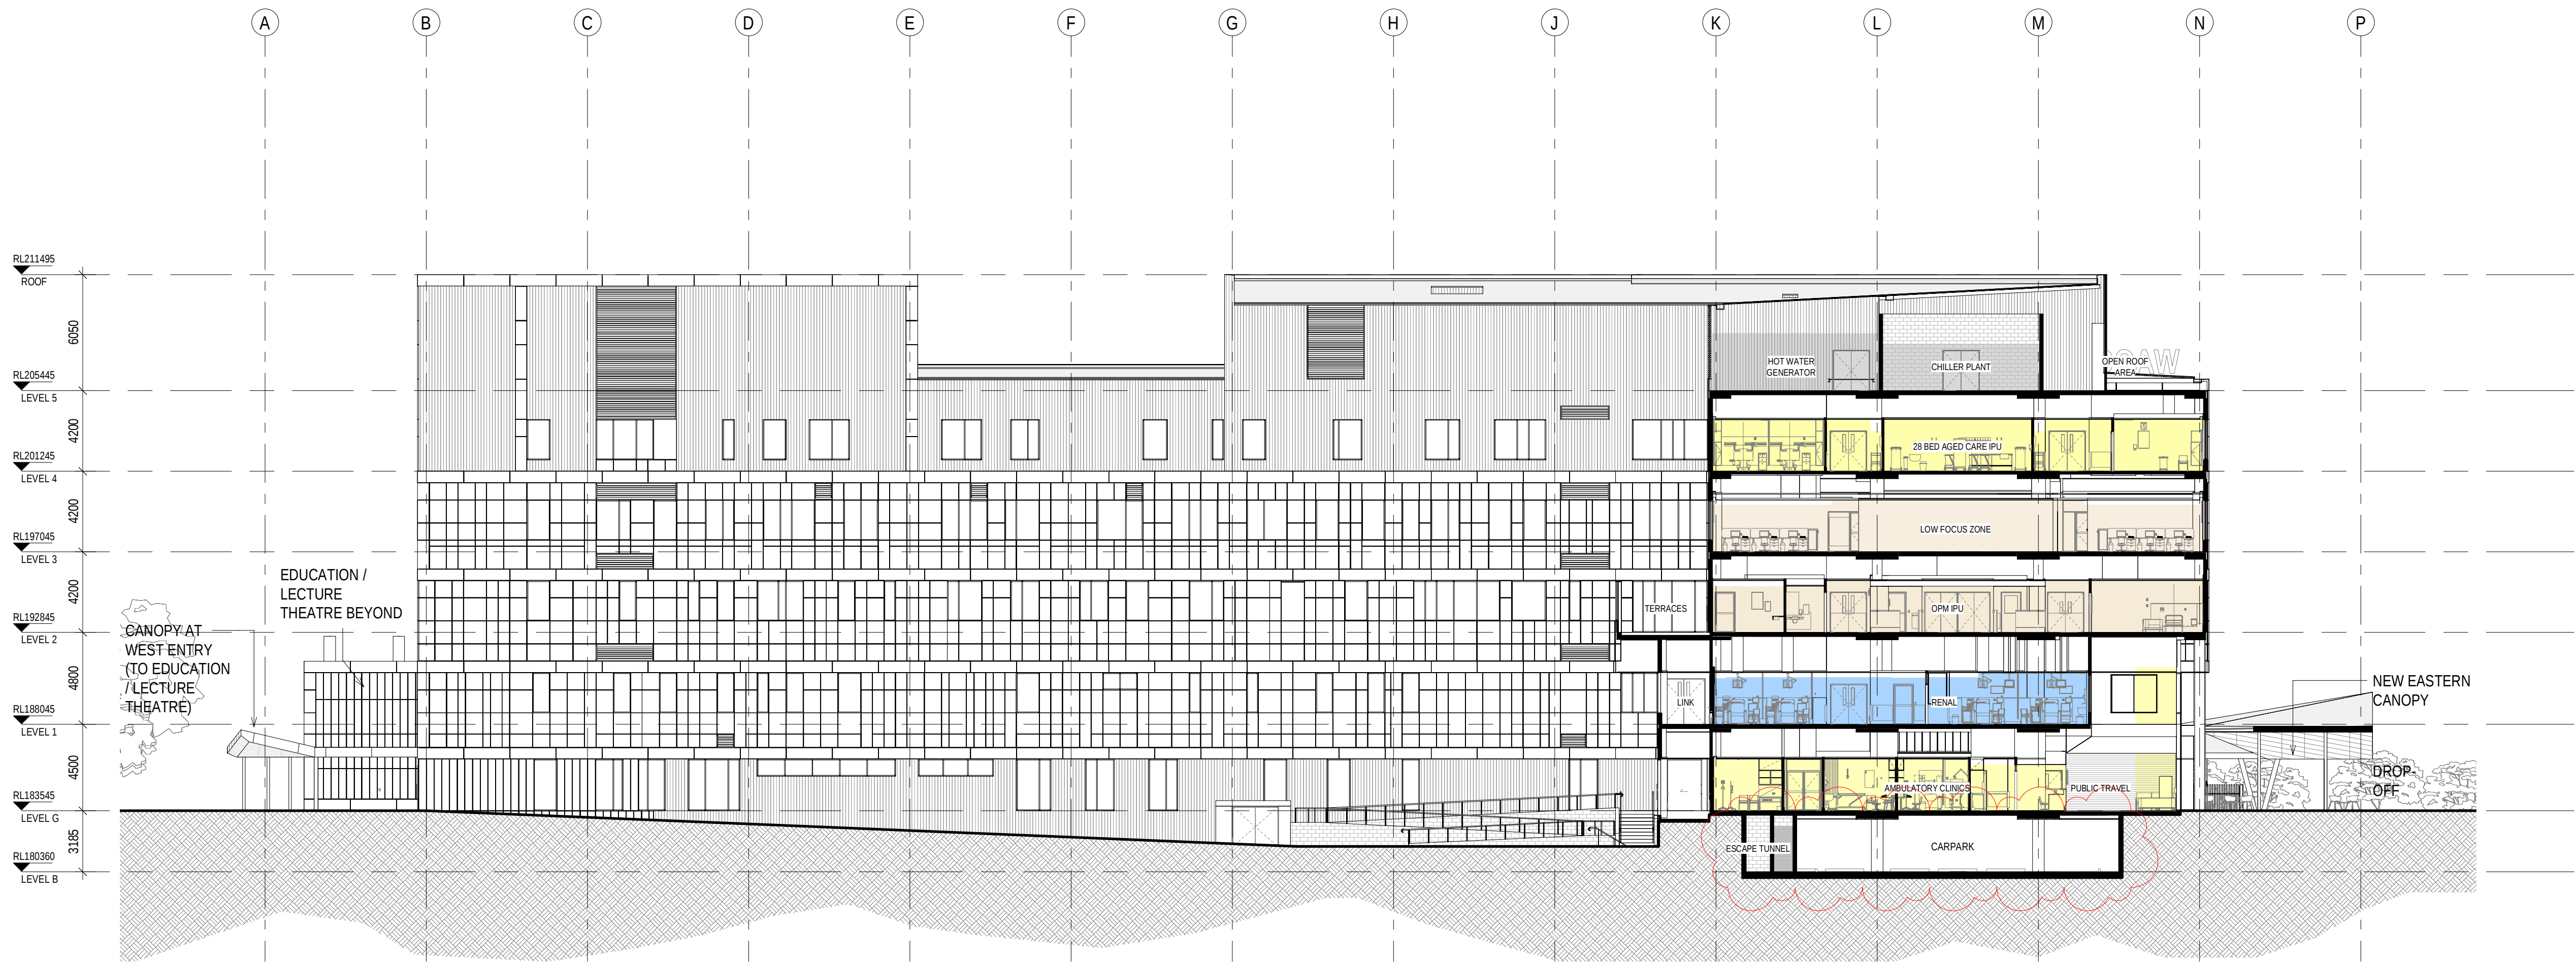

2 SECTION E-W LOOKING NORTH
1500 1:200

NOTES:
TO BE READ IN CONJUNCTION WITH SERVICES, STRUCTURAL & CIVIL DOCUMENTATION. ANY DISCREPANCY TO BE BROUGHT TO THE ATTENTION OF JACOBS.



Planning,
Industry &
Environment

Issued under the Environmental Planning and Assessment Act 1979

Approved Section: 4.55(1A) Application No: SSD-9033-Mod-2

Granted on the: 25 Aug 2019 Signed: *David G*

Sheet No: 3 of 3

REV	DATE	DRAWN	REV'D	APP'D	AMENDMENT
I	05.08.2019		EF		ISSUE FOR SSD APPROVAL
H	29.05.2019	RB	EF		ISSUED FOR INFORMATION
G	27.02.2019				ISSUE FOR INFORMATION
F	24.04.2019	RB	EF		70% DD ISSUE
E	20.02.2019				ISSUED FOR INFORMATION
D	21.09.2018				TENDER ADDENDUM #1
C	12.09.2018				FOR REVIEW
B	31.08.2018				TENDER ISSUE
A	17.08.2018				SD ISSUE FOR REVIEW

KEY PLAN

PROJECT MANAGER



JACOBS

LEVEL 7, 177 PACIFIC HIGHWAY
NORTH SYDNEY
NSW 2060
AUSTRALIA
TEL: +61 2 9929 2100
FAX: +61 2 9929 2510
WEB: jacobson.com



WAGGA WAGGA HEALTH SERVICE REDEVELOPMENT STAGE 3
CNR EDWARD & DOCKER STREET
WAGGA WAGGA NSW 2650

ARCHITECTURAL SERVICES
SECTIONS

DRAWING STATUS
FOR INFORMATION

DRAWN	RTB	DRAWING CHECK	EF
DESIGNED	DG / JS	DESIGN REVIEW	AC
REVIEWED	AC / DG	DATE	10.08.2018
APPROVED	CY	DATE	17.08.2018
SCALE	As indicated @		
DRAWING NO.	IA172202-ACB-RB-DRG-4004	REV	1