


ISO A1 594mm x 841mm

Last saved by: DUTOTM(2019.04.11) Last Plotted: 2019.05.18
Filename: \\AU\S\01\PROJECTS\05\60558549-SHT-00-0000-CI-0304.DWG

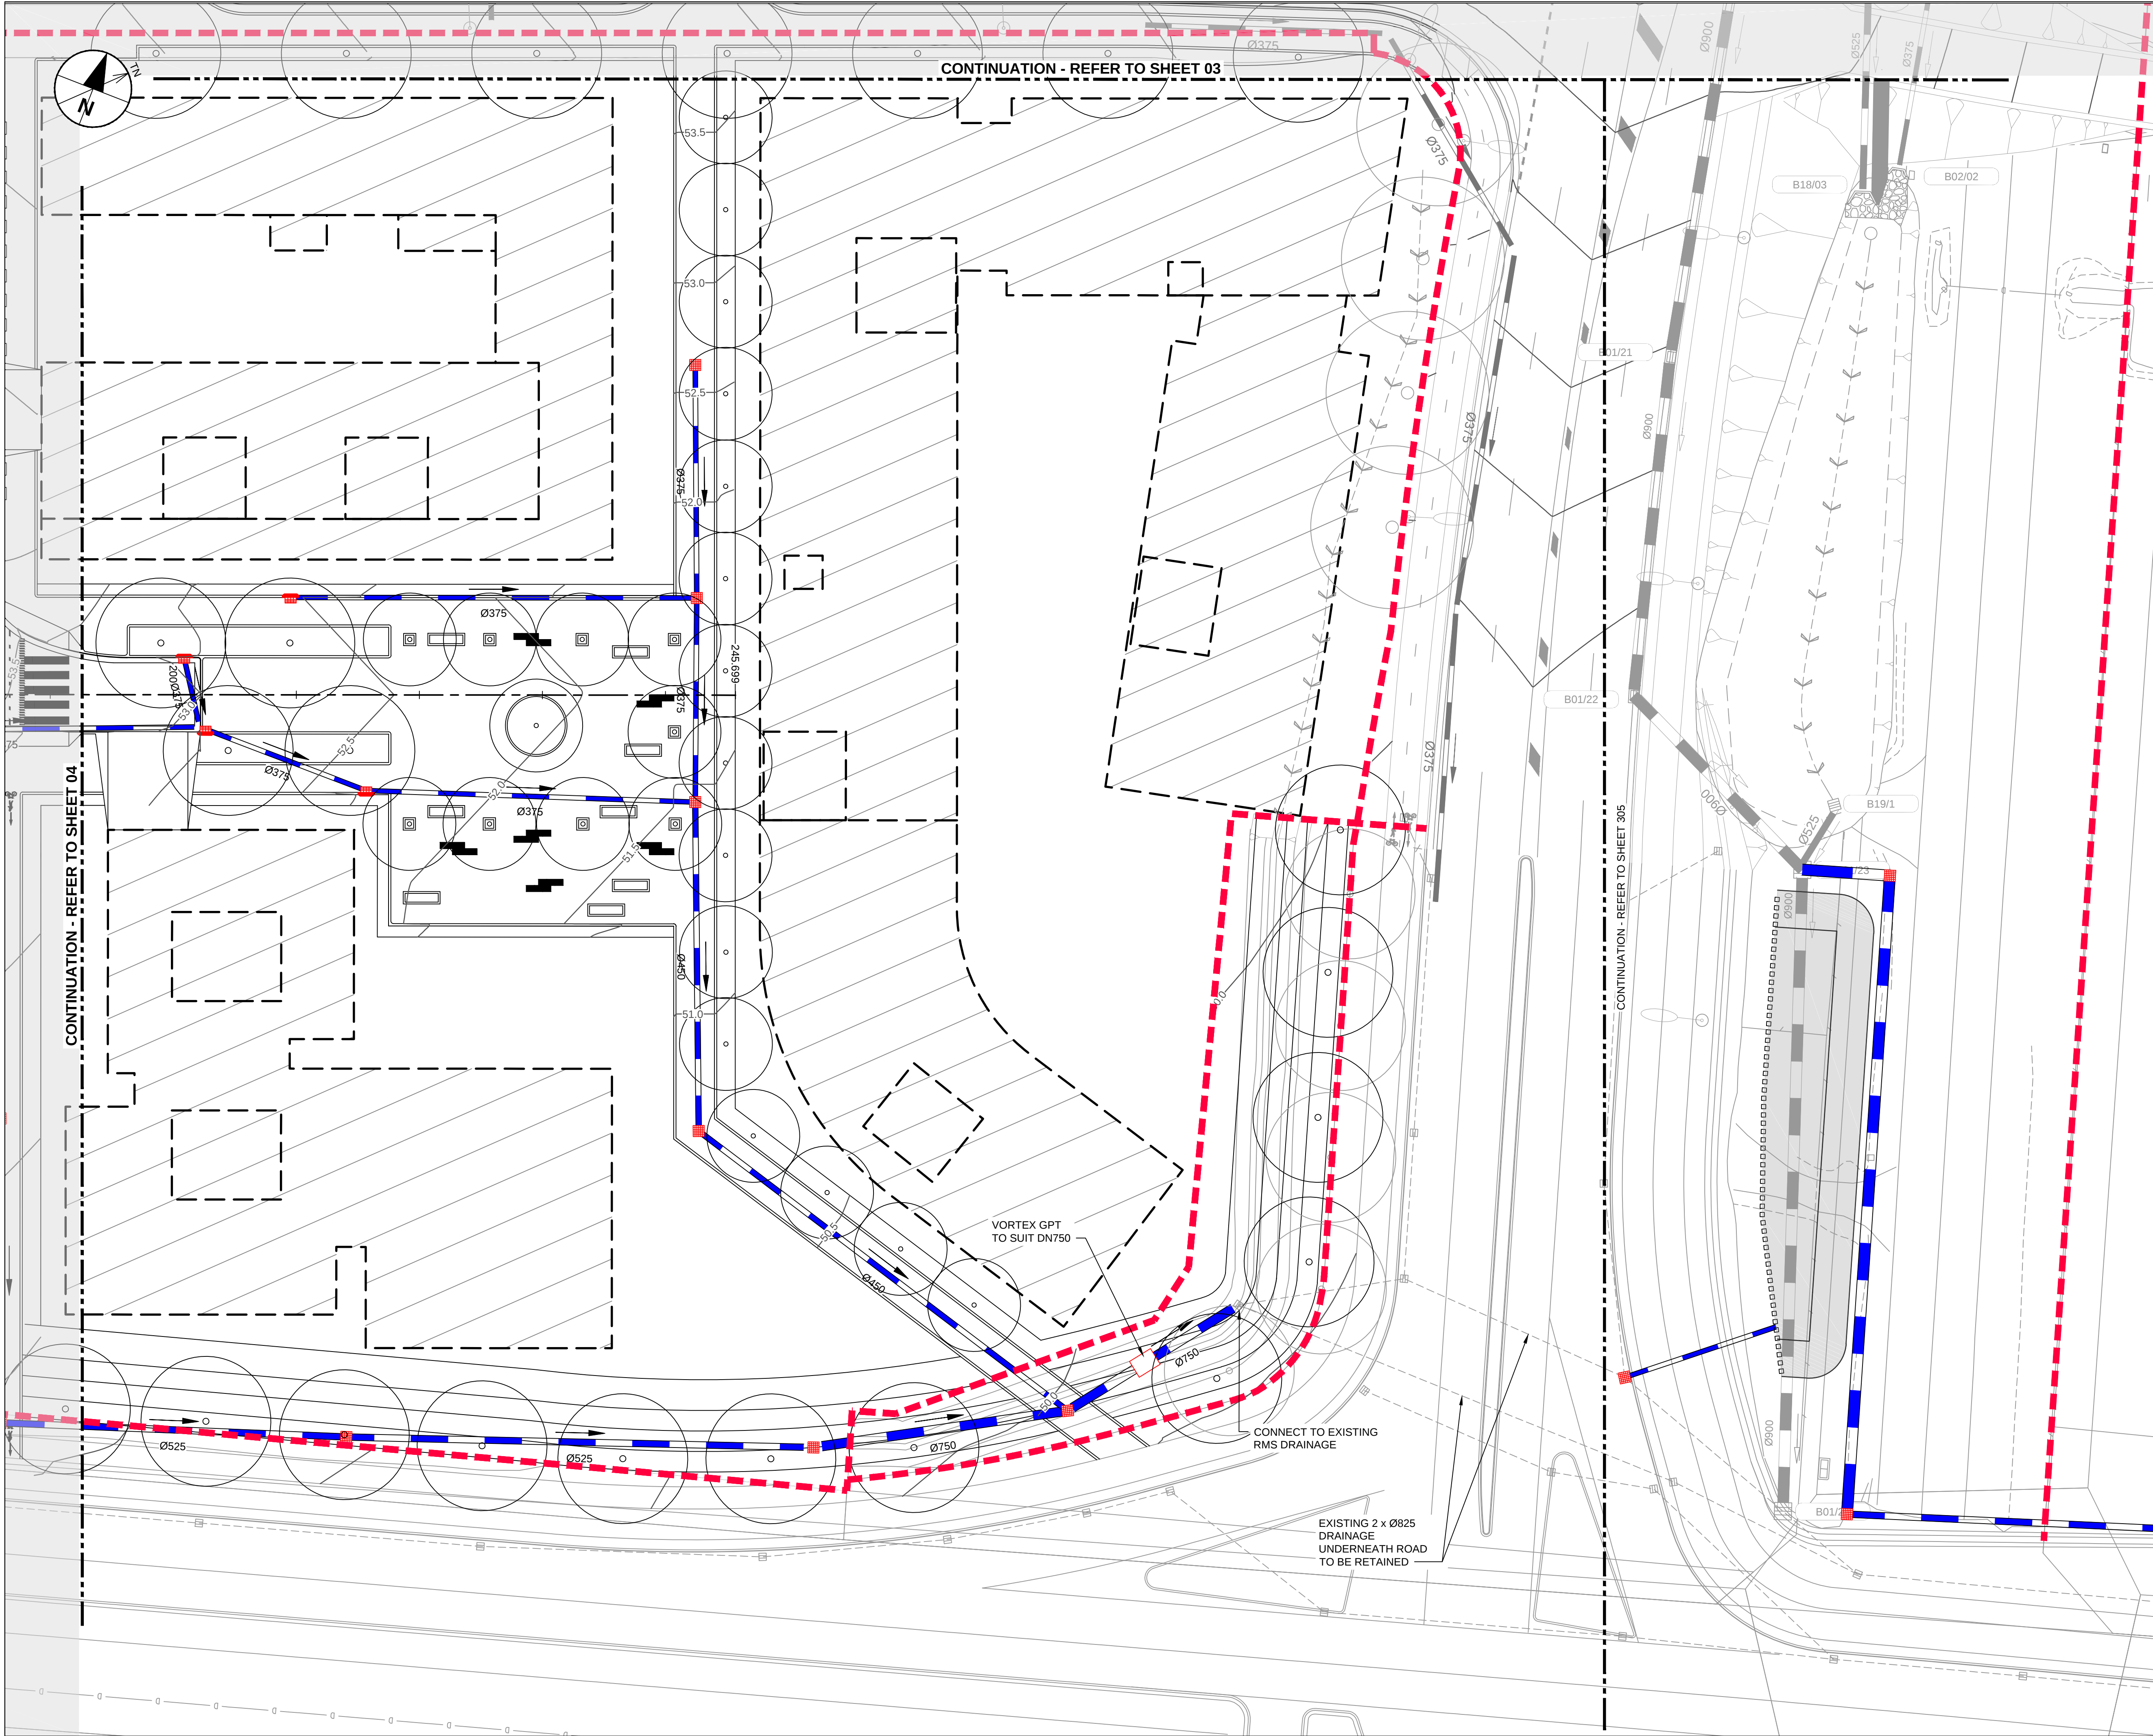

PROJECT

CUDGEGONG ROAD
STATION PRECINCT
TOWN CENTRE SOUTH
CIVIL PACKAGE



CONSULTANT

AECOM Australia Pty Ltd
A.B.N 20 093 846 925
www.aecom.com

- LEGEND
- 56.5 MAJOR COUNTOURS
 - Ø525 DRAINAGE LINE, SIZES AND FLOW DIRECTION
 - 2.03 DRAINAGE PITS (REFER DRAINAGE DRAWINGS FOR DETAILS)
 - EXISTING DRAINAGE LINE
 - EXISTING RMS DRAINAGE



PRELIMINARY

PROJECT MANAGEMENT INITIALS

J. CHAN	D. FETTEL	D. FETTEL
DESIGNER	CHECKED	APPROVED

ISSUE/REVISION

NO.	DATE	DESCRIPTION
A	18/05/2018	ISSUED FOR PRELIMINARY
I/R	DATE	DESCRIPTION

KEY PLAN

PROJECT NUMBER

60558549


SHEET TITLE

DRAINAGE
PLAN
SHEET 04

SHEET NUMBER

60558549-SHT-00-0000-CI-0304

This drawing is confidential and shall only be used for the purpose of this project. The signing of this title block confirms the design and drafting of this project have been prepared and checked in accordance with the AECOM quality assurance system to ISO 9001:2000.

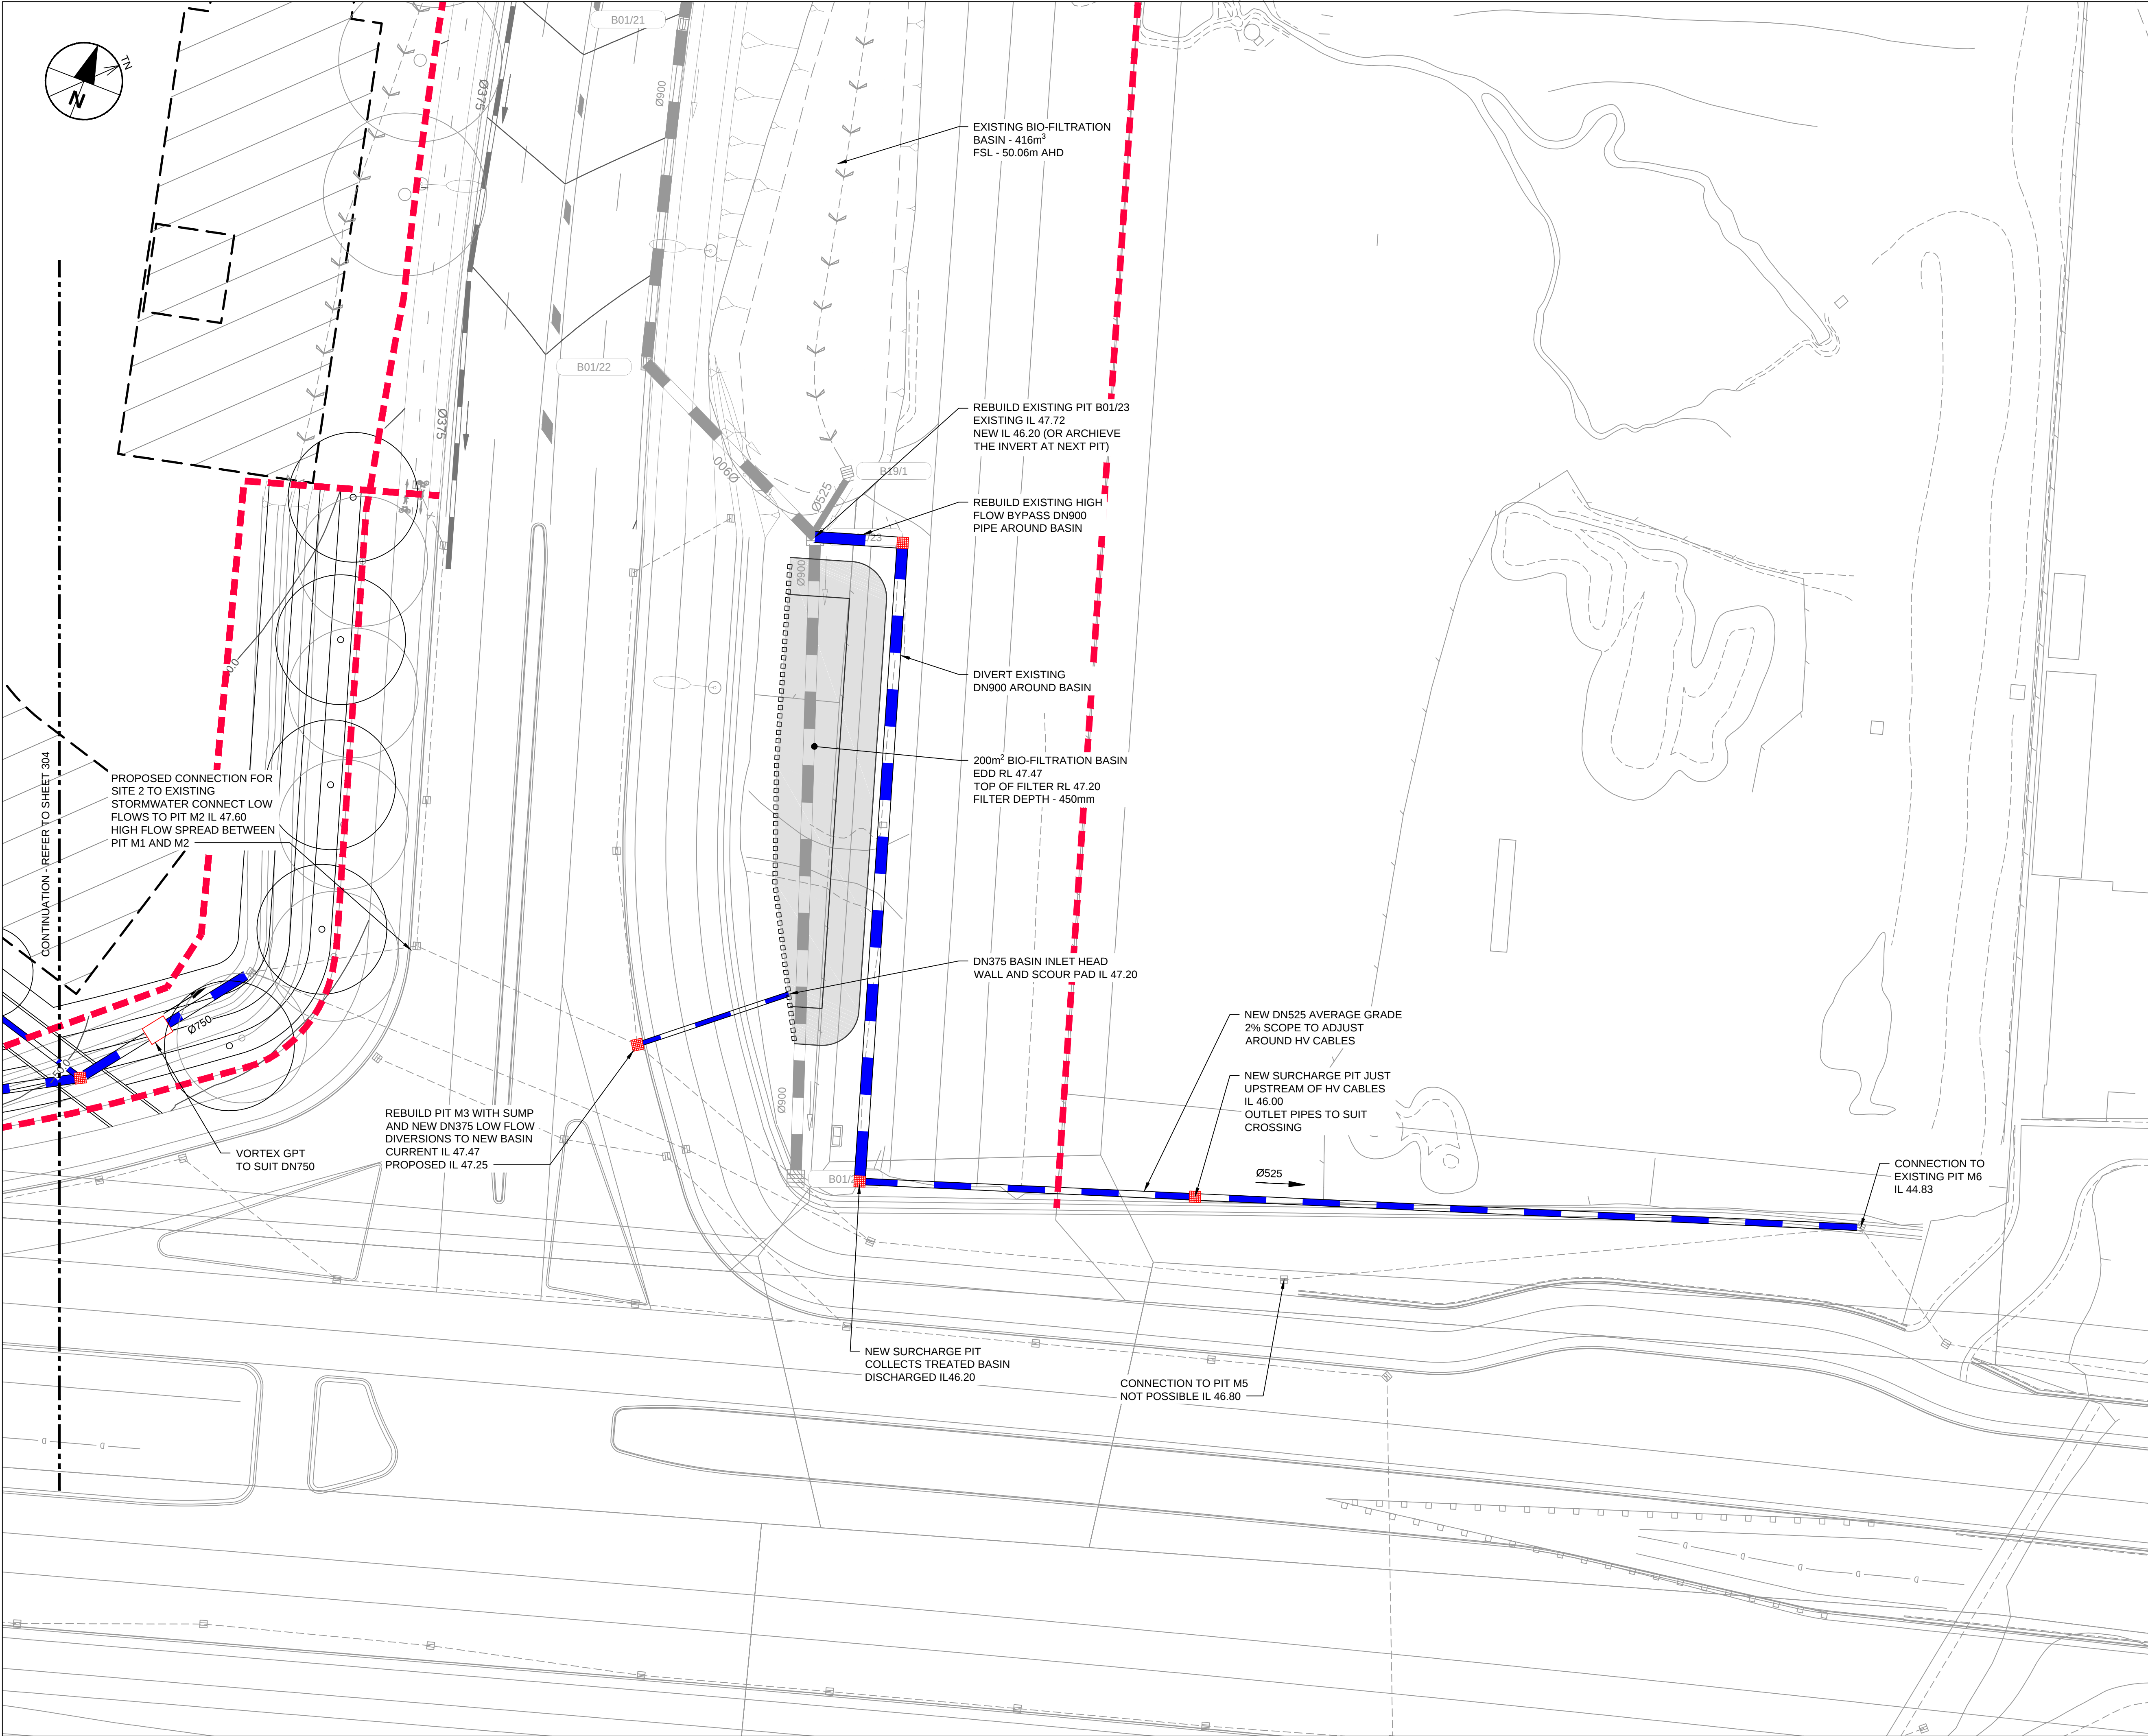

This drawing is confidential and shall only be used for the purpose of this project. The signing of this title block confirms the design and drafting of this project have been prepared and checked in accordance with the AECOM quality assurance system to ISO 9001:2000.



PROJECT

CUDGEGONG ROAD
STATION PRECINCT
TOWN CENTRE SOUTH
CIVIL PACKAGE

CLIENT




CONSULTANT

AECOM Australia Pty Ltd
A.B.N 20 093 846 925
www.aecom.com

LEGEND

- 56.5 MAJOR COUNTOURS
- Ø525 DRAINAGE LINE, SIZES AND FLOW DIRECTION
- 2.03 DRAINAGE PITS (REFER DRAINAGE DRAWINGS FOR DETAILS)
- EXISTING DRAINAGE LINE
- EXISTING RMS DRAINAGE

SCALE BAR

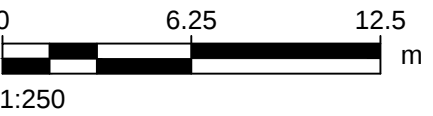

PRELIMINARY

PROJECT MANAGEMENT INITIALS

J. CHAN	D. FETTELL	D. FETTELL
DESIGNER	CHECKED	APPROVED

ISSUE/REVISION

A	18/05/2018	ISSUED FOR PRELIMINARY
I/R	DATE	DESCRIPTION

KEY PLAN

PROJECT NUMBER



60558549

SHEET TITLE

DRAINAGE
PLAN
SHEET 05

SHEET NUMBER

60558549-SHT-00-0000-CI-0305

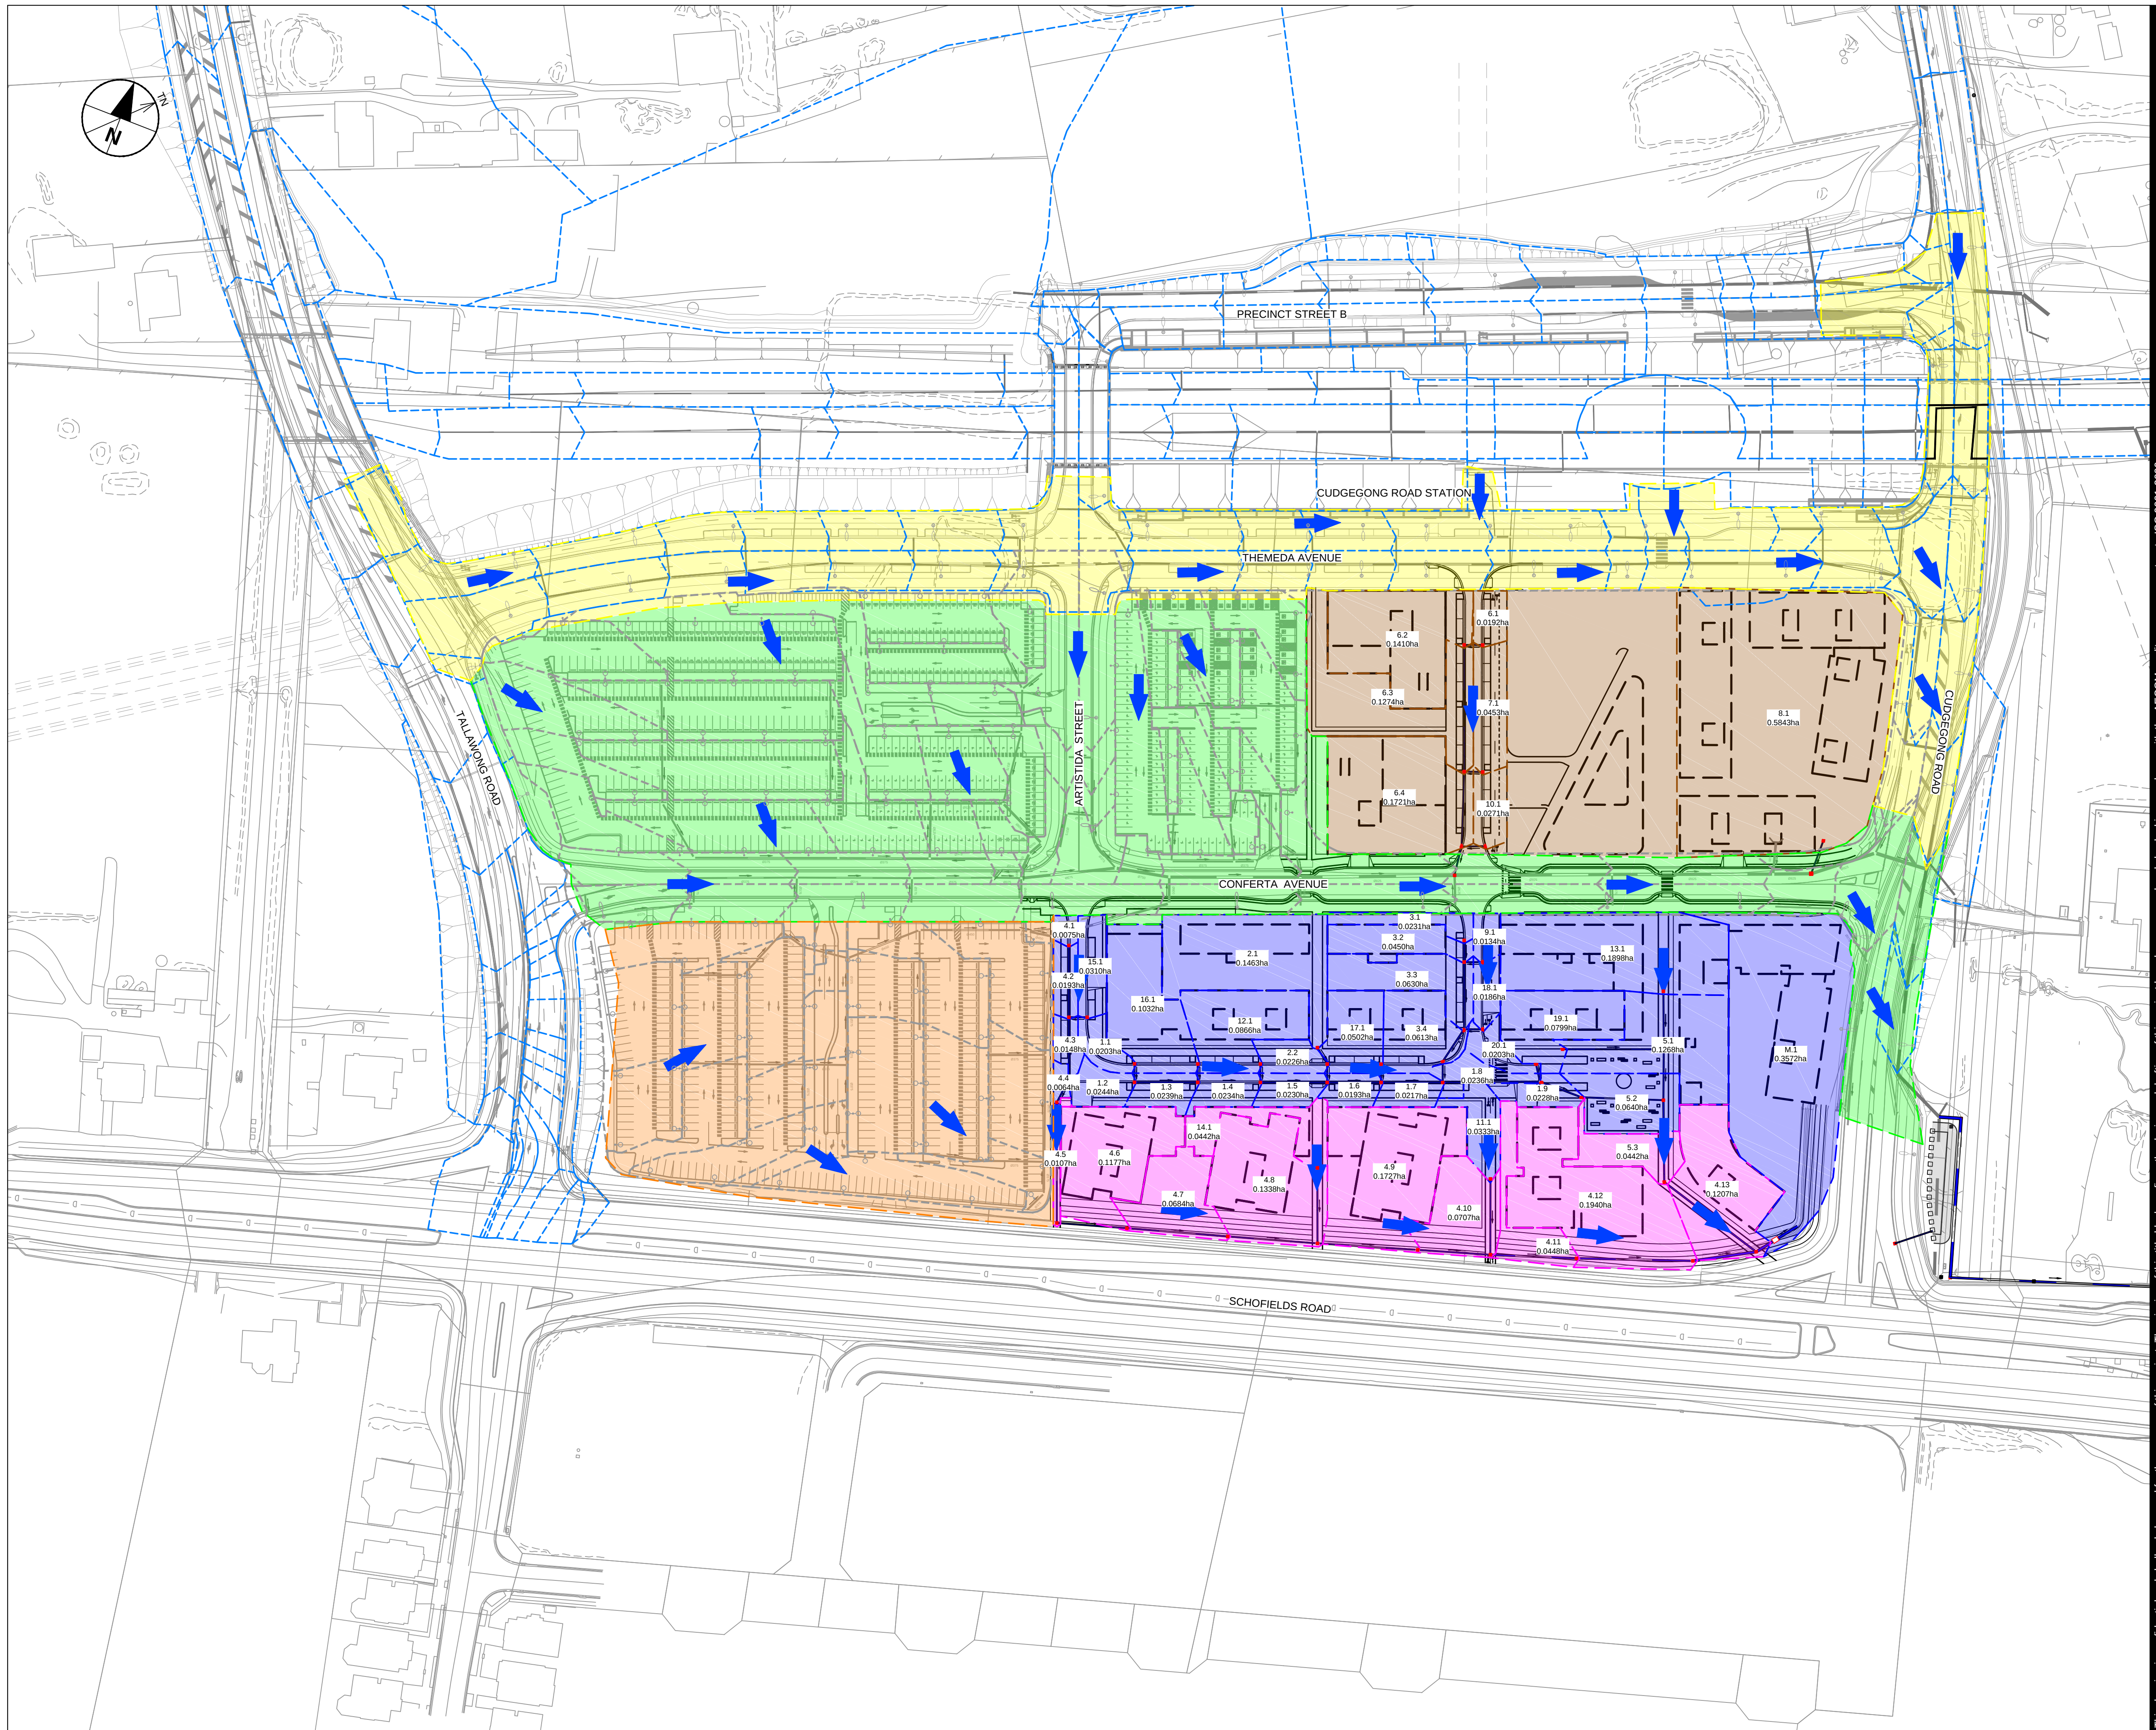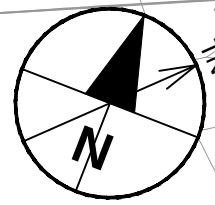**AECOM**

PROJECT

CUDGEGONG ROAD
STATION PRECINCT
TOWN CENTRE SOUTH
CIVIL PACKAGE

CLIENT


CONSULTANT

AECOM Australia Pty Ltd
A.B.N 20 093 846 925
www.aecom.com

LEGEND

-
- DRAINAGE LINE, SIZES AND FLOW DIRECTION**
- Ø525
- Ø103
- DRAINAGE PITS AND NUMBERS**
- EXISTING DRAINAGE LINE OVER LAND FLOW PATH**
- PRECINCT STREET A DRAINAGE CATCHMENT BOUNDARY**
- CARPARK A DRAINAGE CATCHMENT BOUNDARY**
- CARPARK B DRAINAGE CATCHMENT BOUNDARY**
- SITE 1 DRAINAGE CATCHMENT BOUNDARY**
- SITE 2A DRAINAGE CATCHMENT BOUNDARY**
- SITE 2B DRAINAGE CATCHMENT BOUNDARY**
- EXISTING DRAINAGE CATCHMENT BOUNDARY**
- DRAINAGE CATCHMENT AREA**
- A04/5
0.0607ba

SCALE BAR

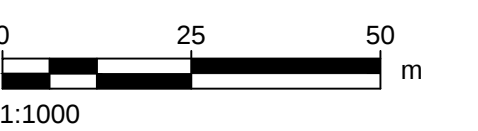

PRELIMINARY

PROJECT MANAGEMENT INITIALS

J. CHAN	D. FETTELL	D. FETTELL
DESIGNER	CHECKED	APPROVED

ISSUE/REVISION

A	18/05/2018	ISSUED FOR PRELIMINARY
I/R	DATE	DESCRIPTION

KEY PLAN

PROJECT NUMBER

60558549


SHEET TITLE

DRAINAGE
CATCHMENT PLAN
SHEET 01

SHEET NUMBER

60558549-SHT-00-0000-CI-0321

This drawing is confidential and shall only be used for the purpose of this project. The signing of this title block confirms the design and drafting of this project have been prepared and checked in accordance with the AECOM quality assurance system to ISO 9001:2000.

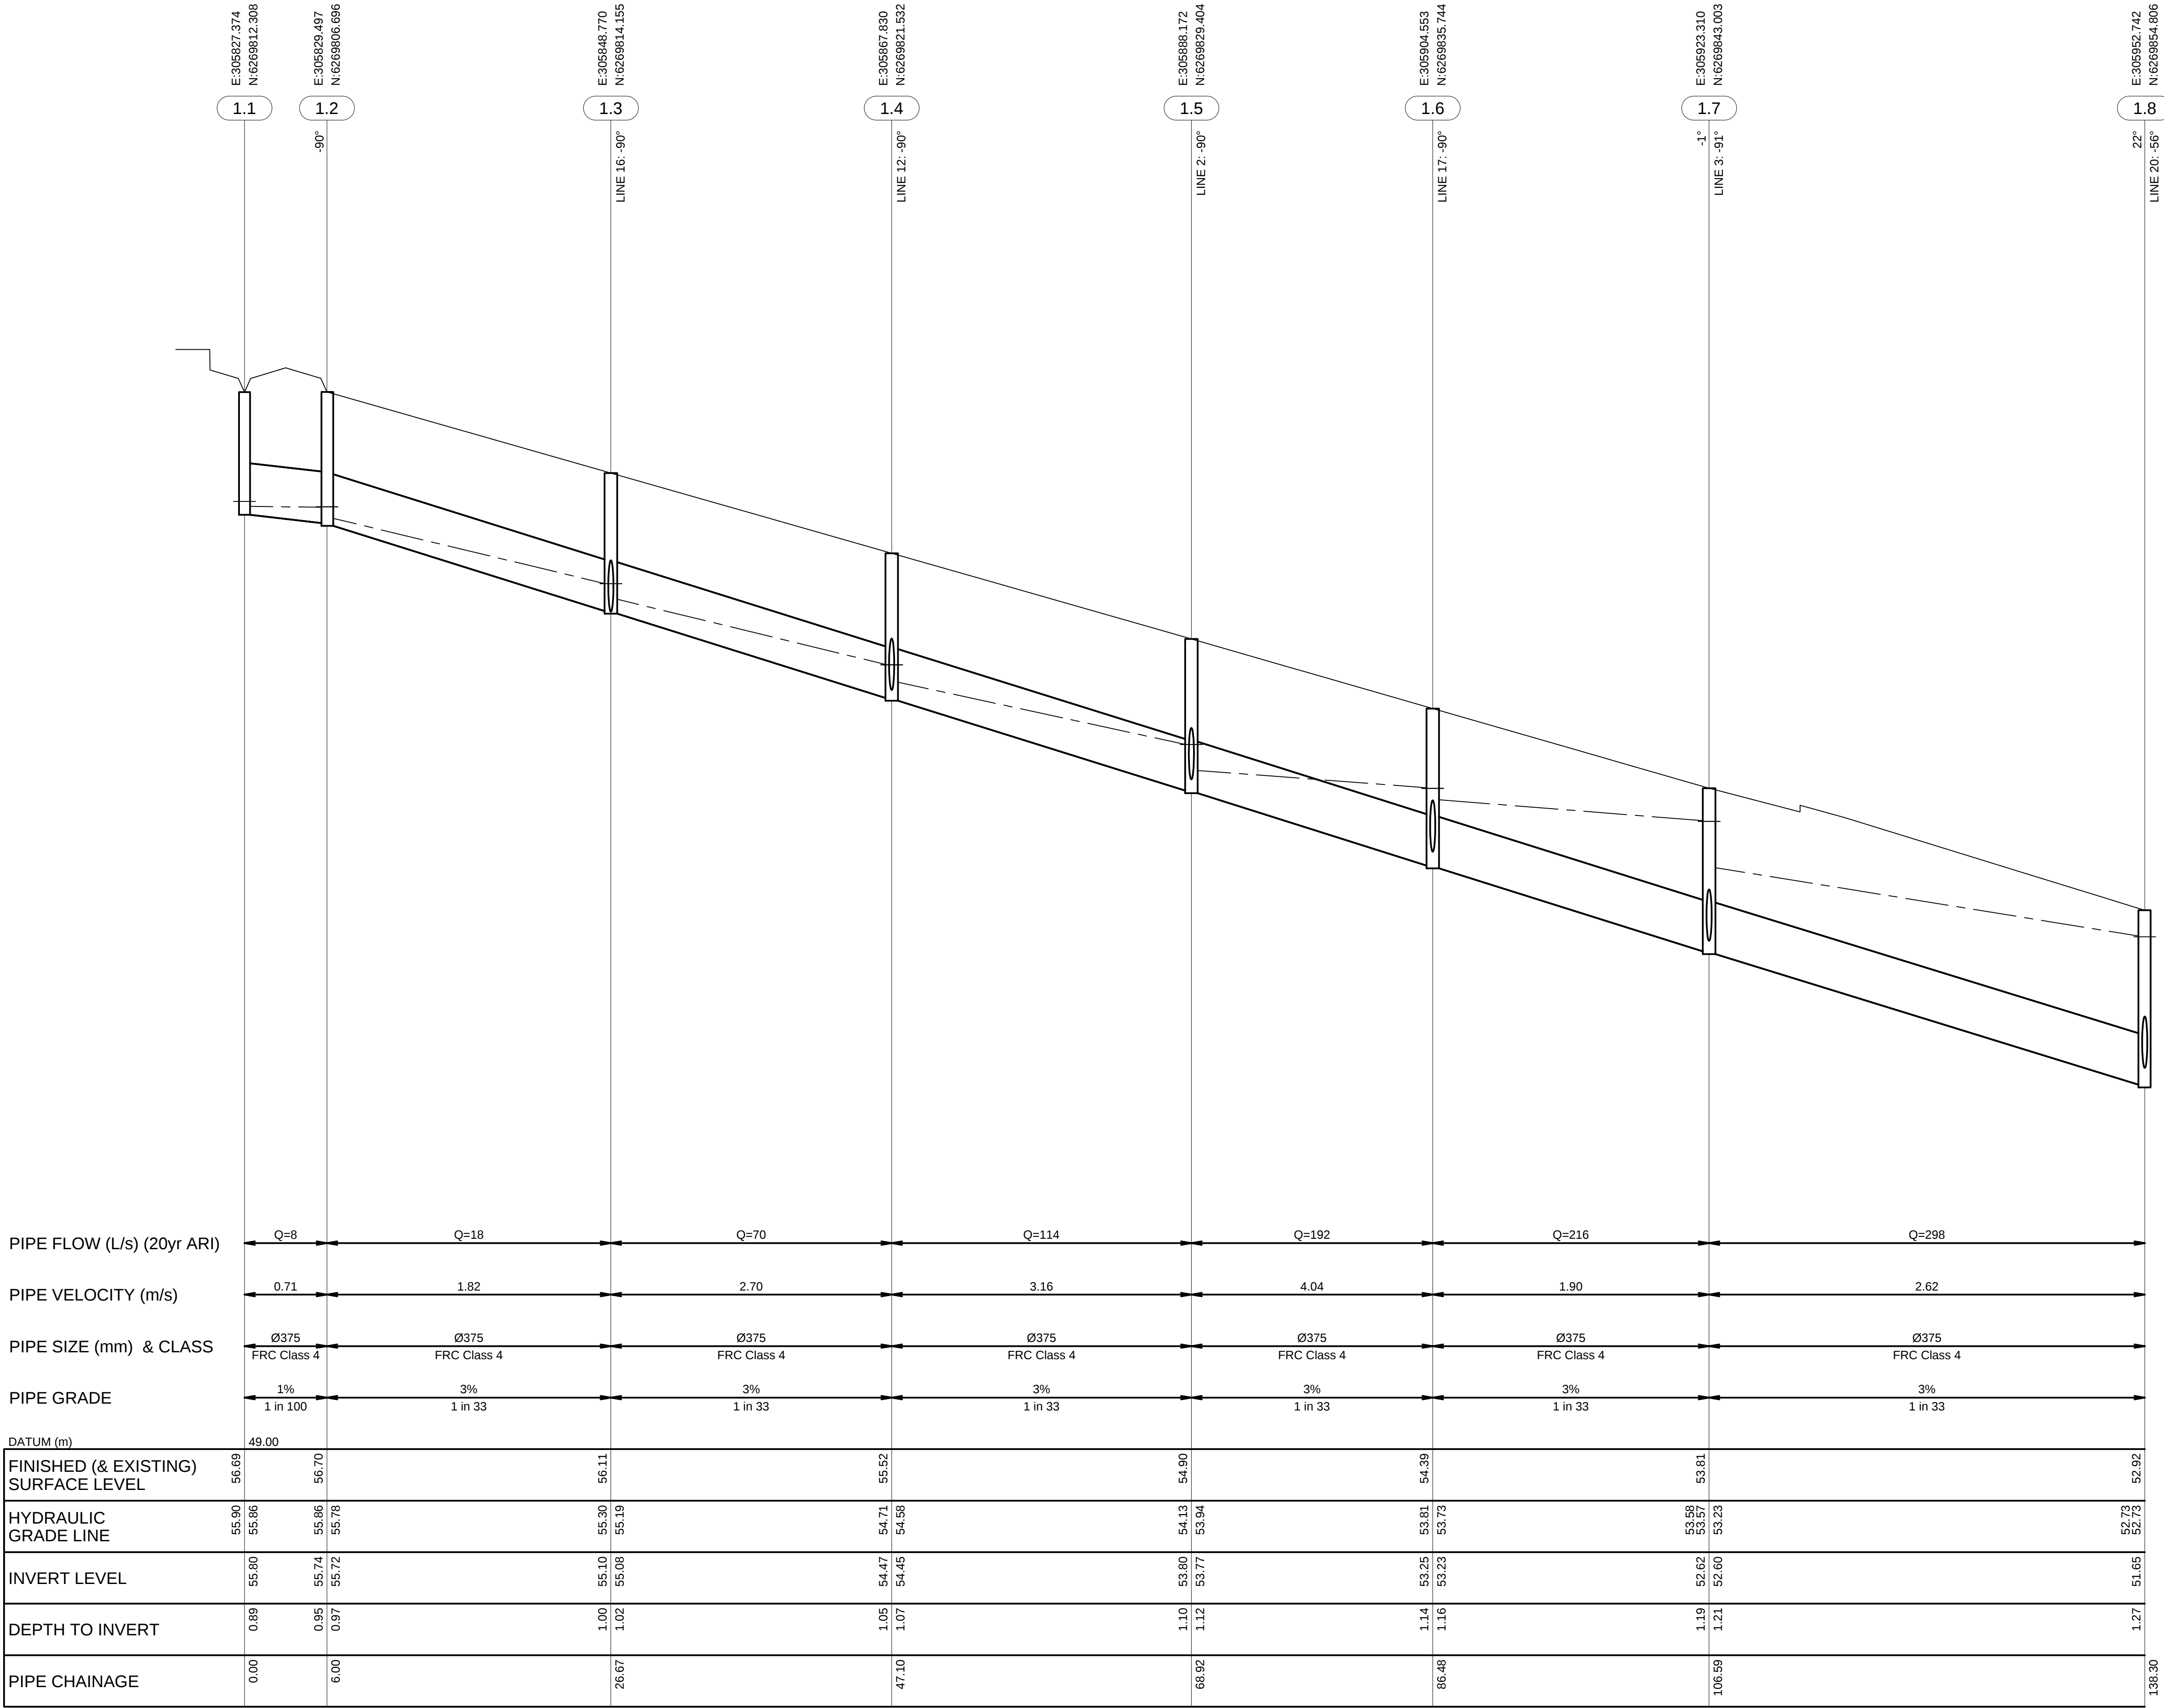

LINE 1



PROJECT

CUDGEGONG ROAD
STATION PRECINCT
TOWN CENTRE SOUTH
CIVIL PACKAGE


CLIENT



CONSULTANT

AECOM Australia Pty Ltd
A.B.N 20 093 846 925
www.aecom.com

SCALE BAR

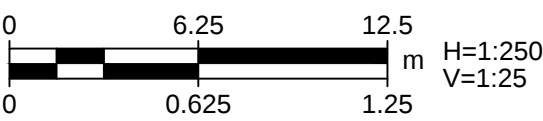

PRELIMINARY

PROJECT MANAGEMENT INITIALS

J. CHAN	D. FETTELL	D. FETTELL
DESIGNER	CHECKED	APPROVED

ISSUE/REVISION

A	18/05/2018	ISSUED FOR PRELIMINARY
I/R	DATE	DESCRIPTION

KEY PLAN

PROJECT NUMBER

60558549

SHEET TITLE


DRAINAGE
LONGITUDINAL SECTION
SHEET 01

SHEET NUMBER

60558549-SHT-00-0000-CI-0401

This drawing is confidential and shall only be used for the purpose of this project. The signing of this title block confirms the design and drafting of this project have been prepared and checked in accordance with the AECOM quality assurance system to ISO 9001:2000.



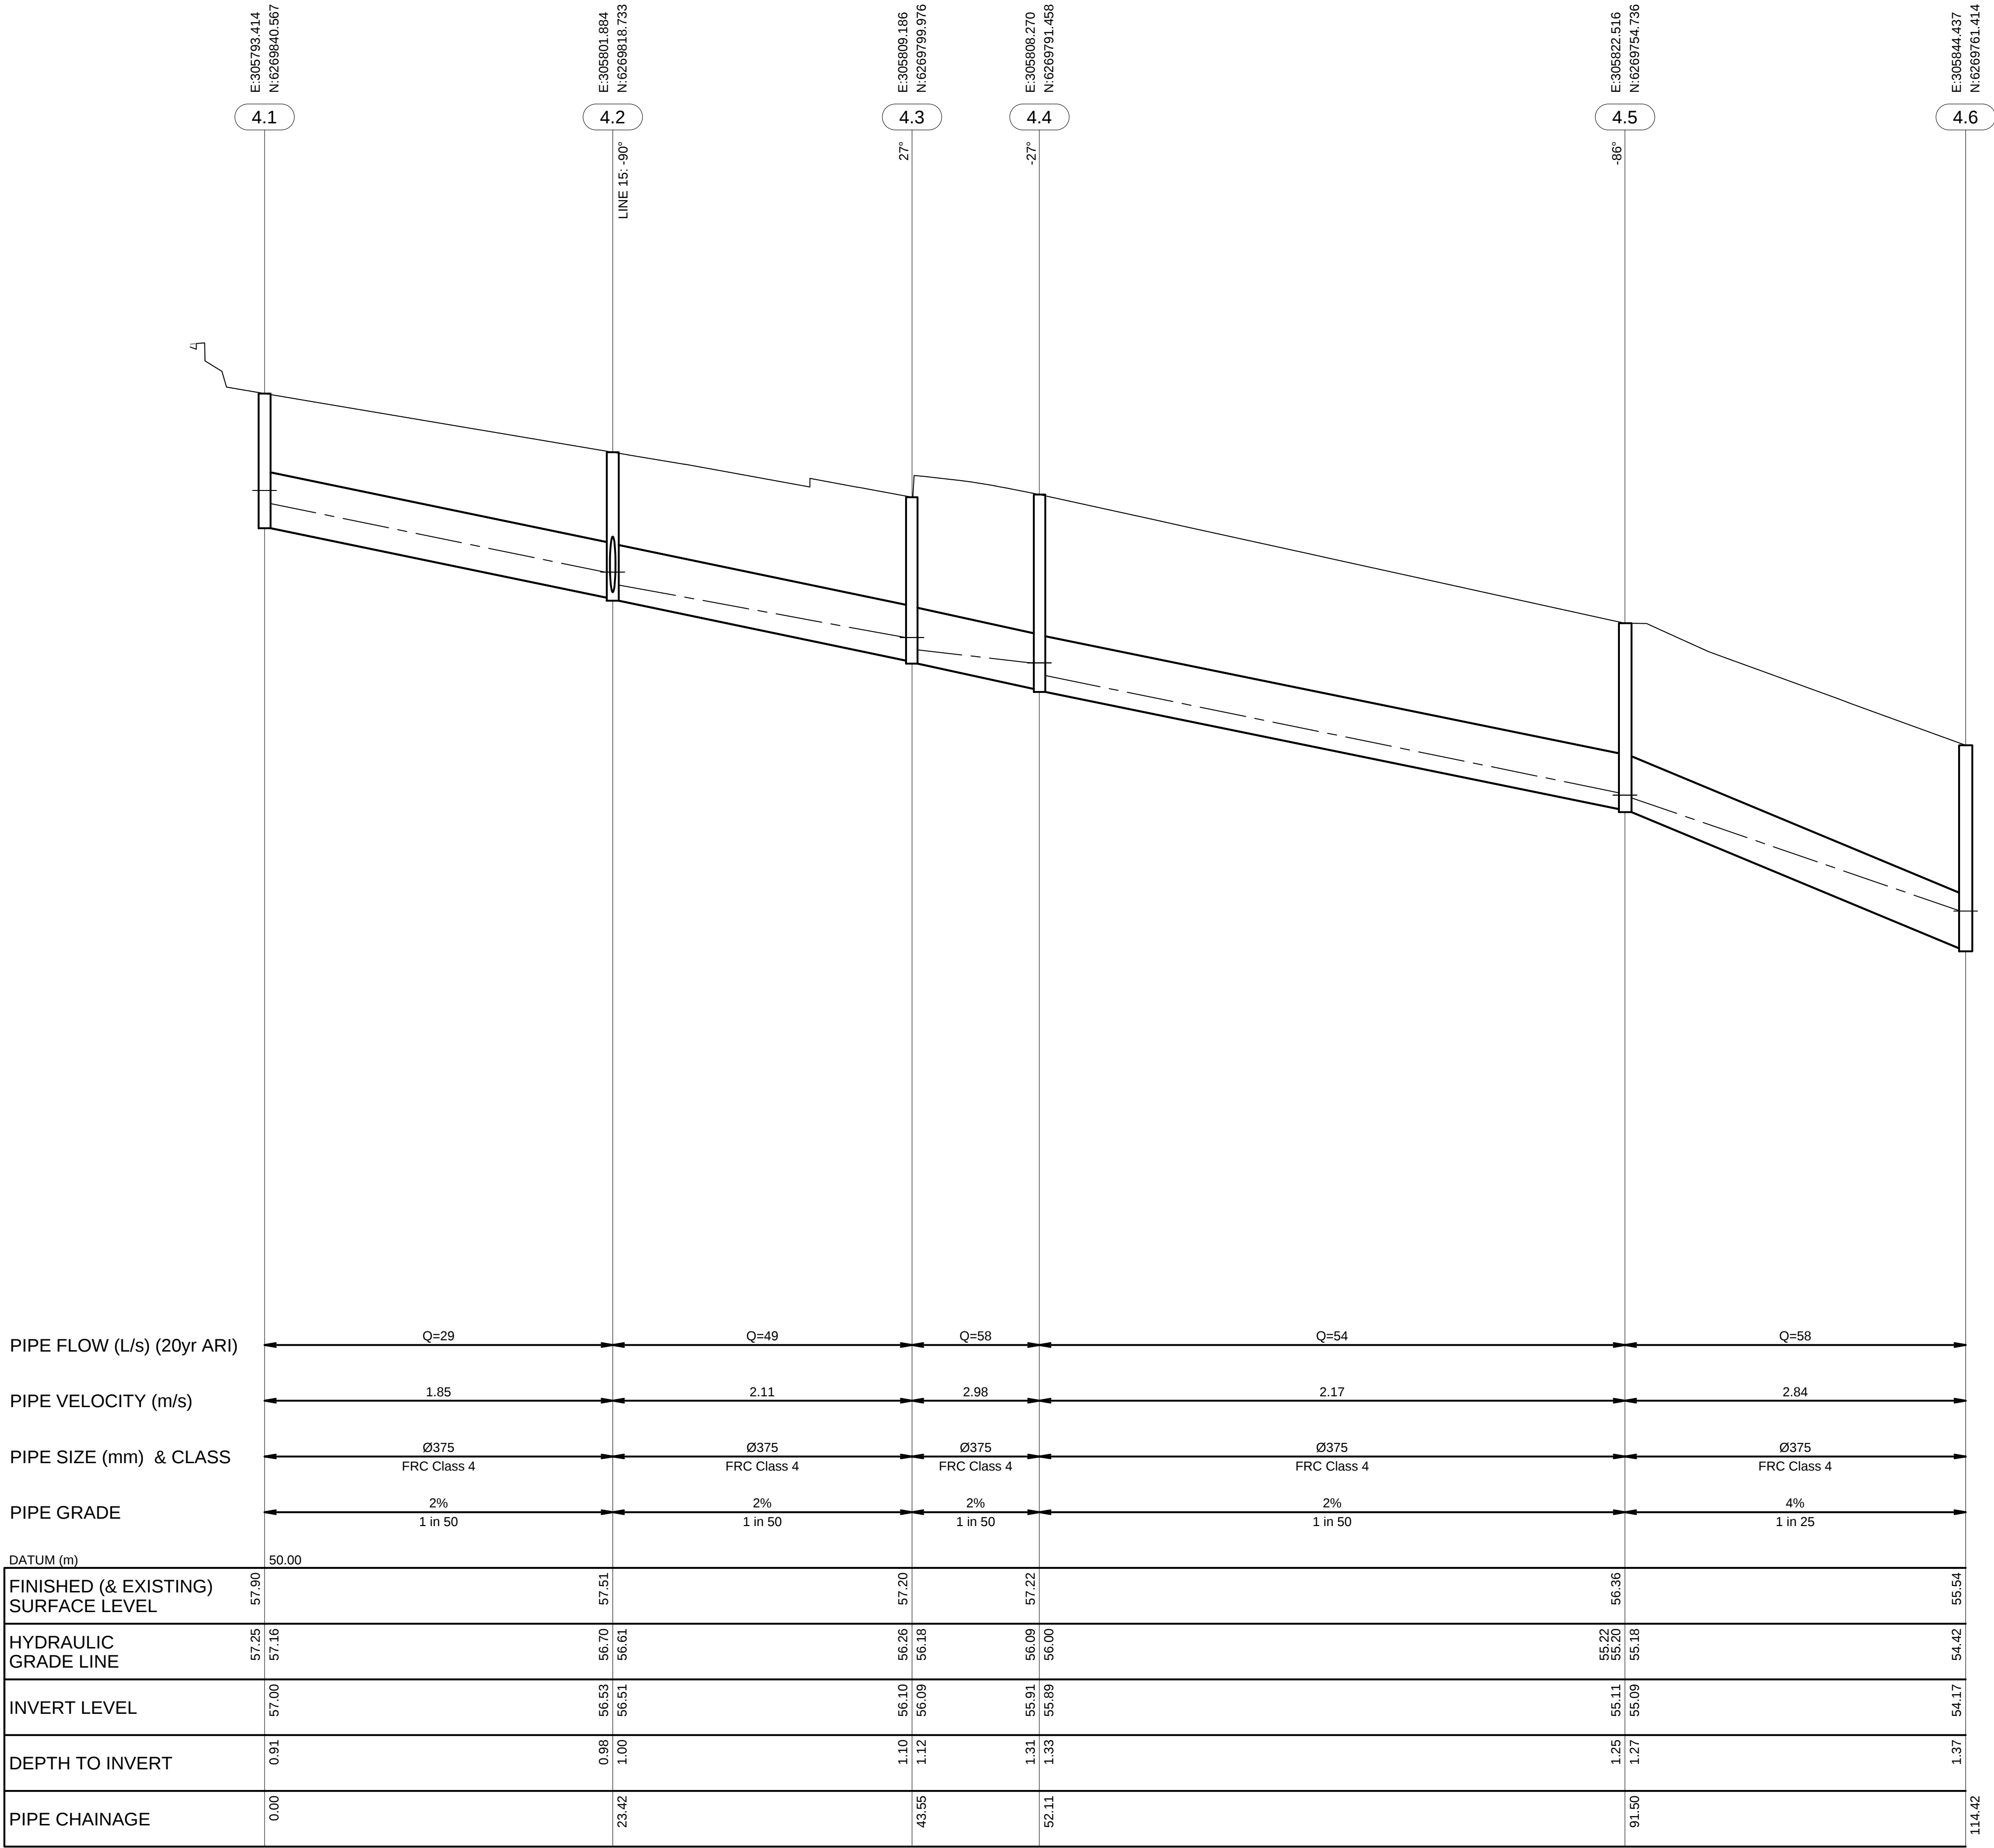

LINE 4



PROJECT

CUDGEGONG ROAD
STATION PRECINCT
TOWN CENTRE SOUTH
CIVIL PACKAGE


CLIENT



CONSULTANT

AECOM Australia Pty Ltd
A.B.N 20 093 846 925
www.aecom.com

SCALE BAR

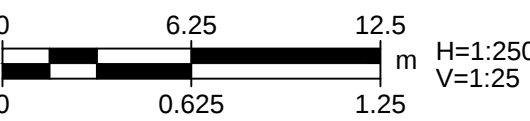

PRELIMINARY

PROJECT MANAGEMENT INITIALS

J. CHAN	D. FETTELL	D. FETTELL
DESIGNER	CHECKED	APPROVED

ISSUE/REVISION

A	18/05/2018	ISSUED FOR PRELIMINARY
I/R	DATE	DESCRIPTION

KEY PLAN

PROJECT NUMBER

60558549


SHEET TITLE

DRAINAGE
LONGITUDINAL SECTION
SHEET 03

SHEET NUMBER

60558549-SHT-00-0000-CI-0403

This drawing is confidential and shall only be used for the purpose of this project. The signing of this title block confirms the design and drafting of this project have been prepared and checked in accordance with the AECOM quality assurance system to ISO 9001:2000.

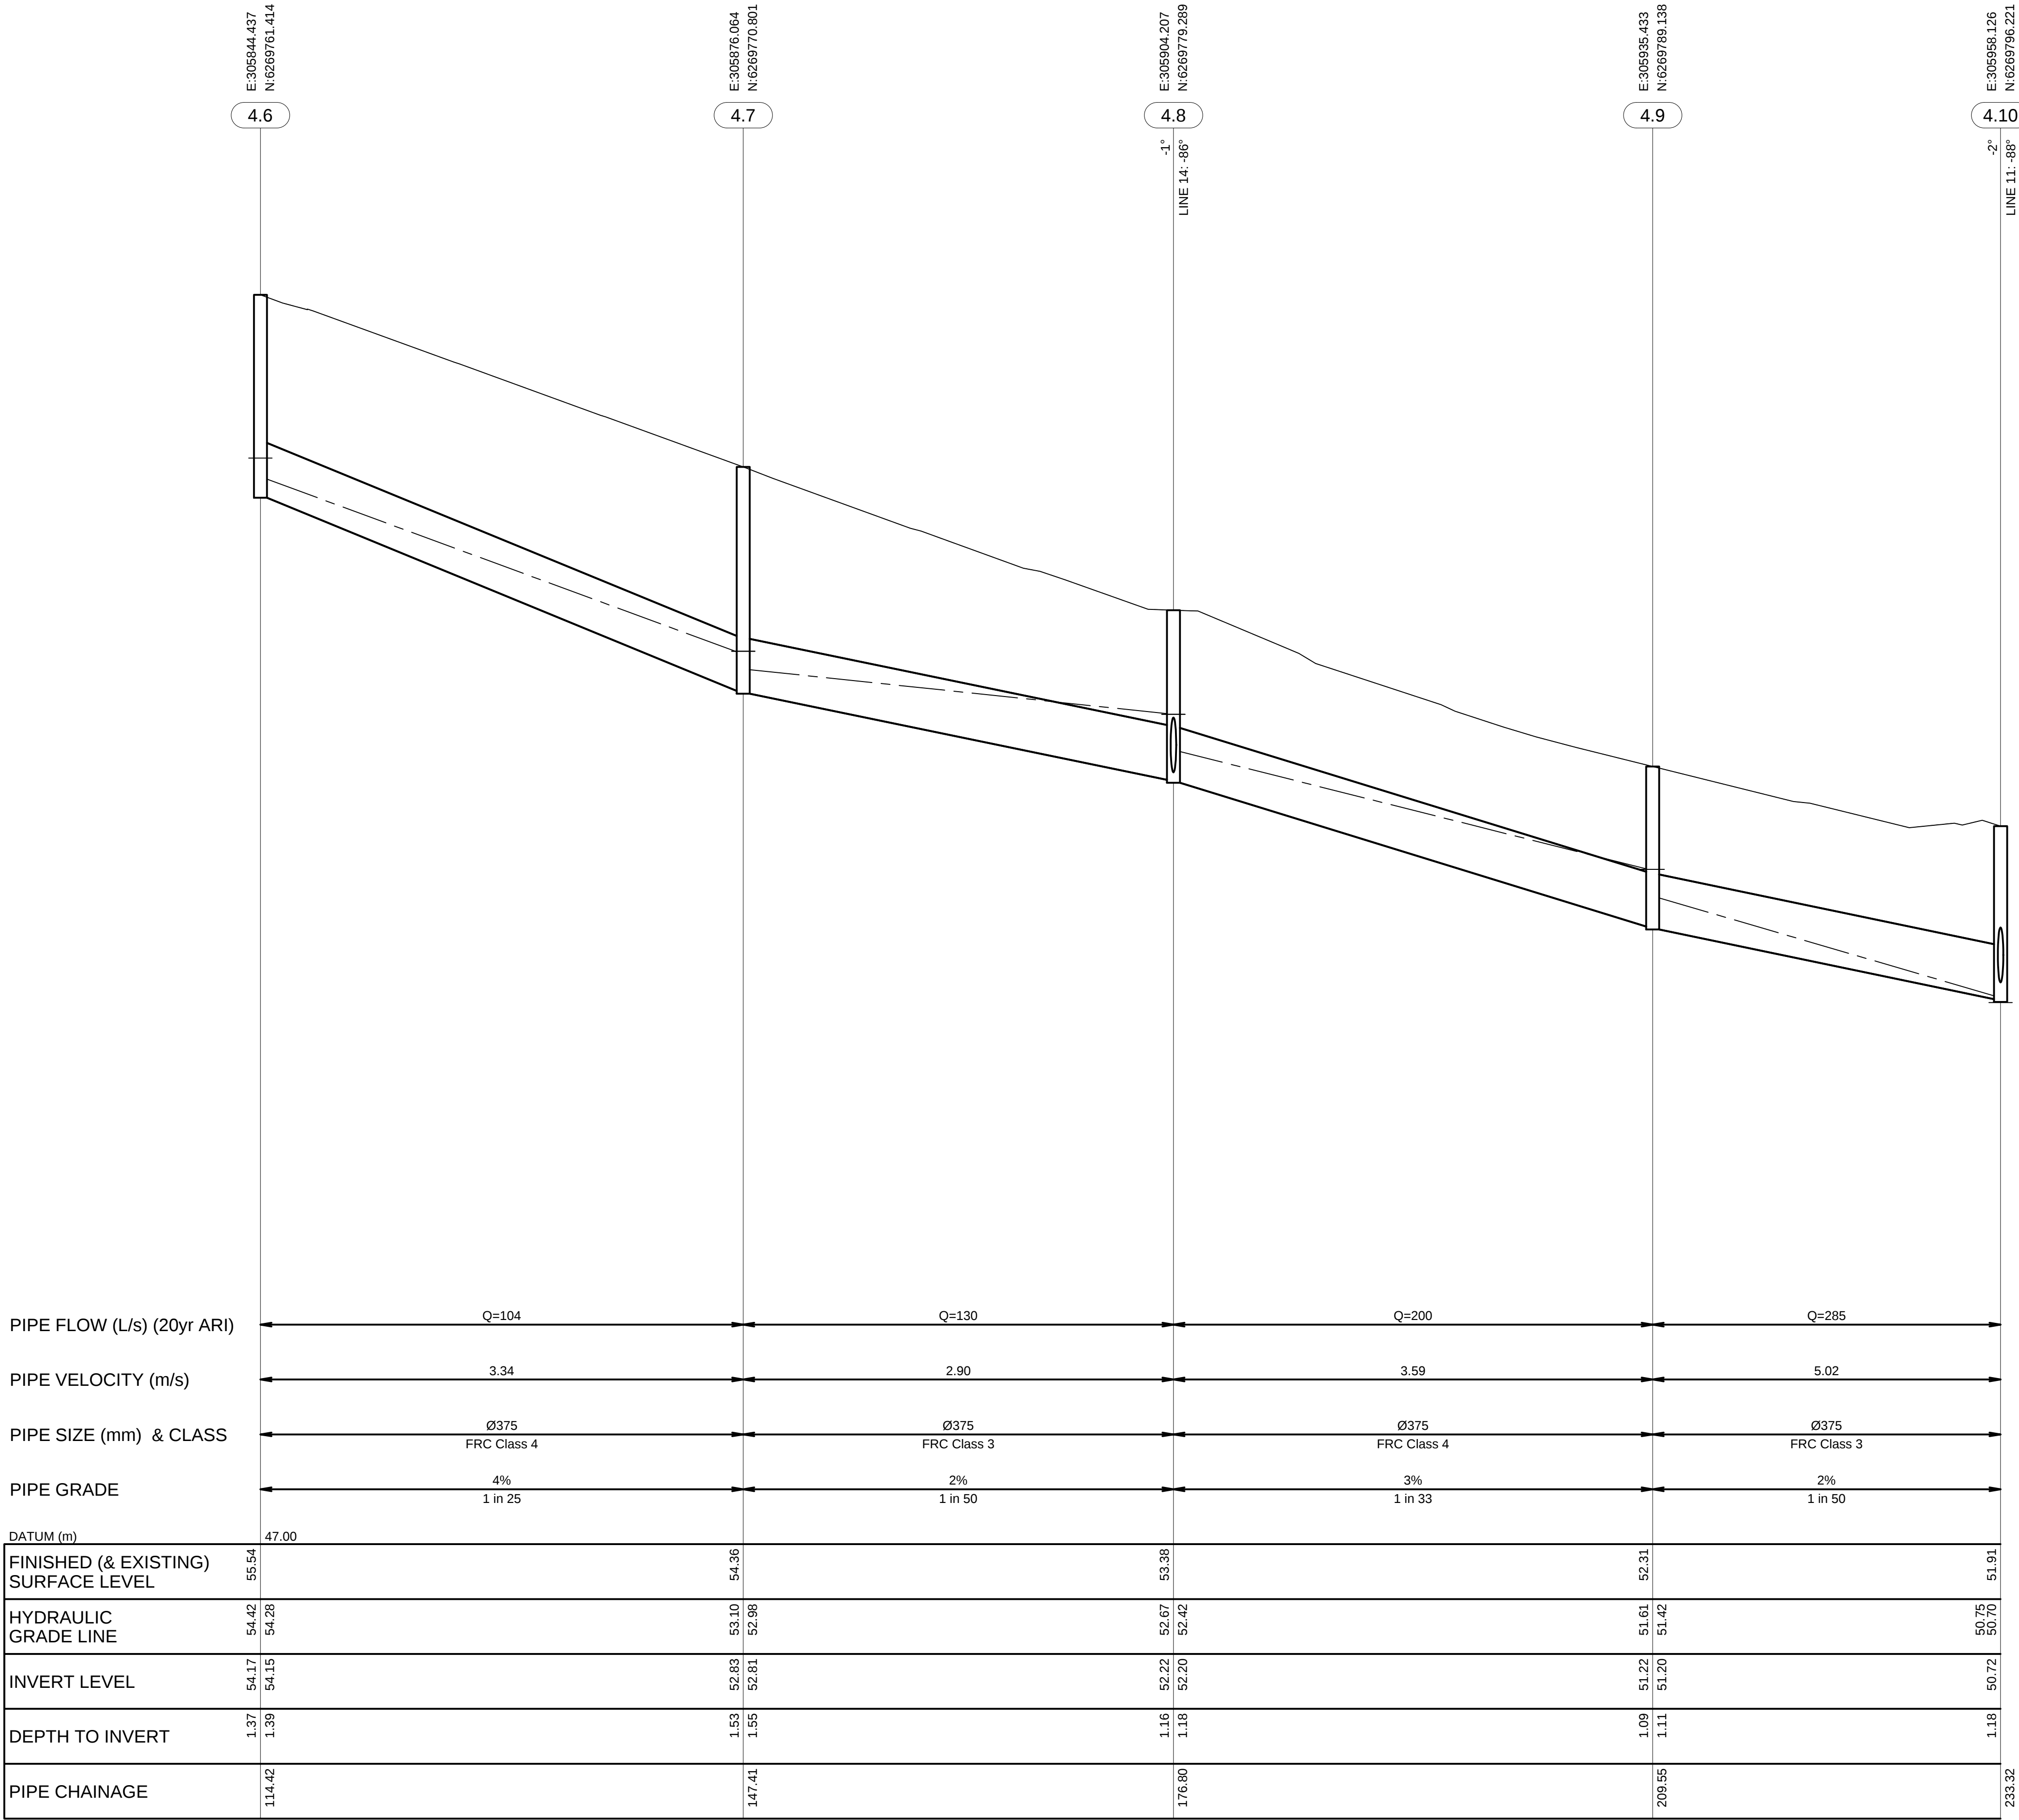

LINE 4



PROJECT

CUDGEGONG ROAD
STATION PRECINCT
TOWN CENTRE SOUTH
CIVIL PACKAGE


CLIENT



CONSULTANT

AECOM Australia Pty Ltd
A.B.N 20 093 846 925
www.aecom.com

SCALE BAR

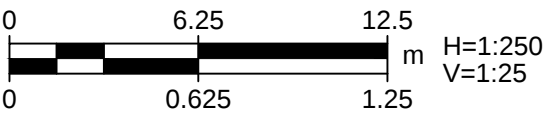

PRELIMINARY

PROJECT MANAGEMENT INITIALS

J. CHAN	D. FETTELL	D. FETTELL
DESIGNER	CHECKED	APPROVED

ISSUE/REVISION

A	18/05/2018	ISSUED FOR PRELIMINARY
I/R	DATE	DESCRIPTION

KEY PLAN

PROJECT NUMBER

60558549


SHEET TITLE




DRAINAGE
LONGITUDINAL SECTION
SHEET 04

SHEET NUMBER

60558549-SHT-00-0000-CI-0404


This drawing is confidential and shall only be used for the purpose of this project. The signing of this title block confirms the design and drafting of this project have been prepared and checked in accordance with the AECOM quality assurance system to ISO 9001:2000.

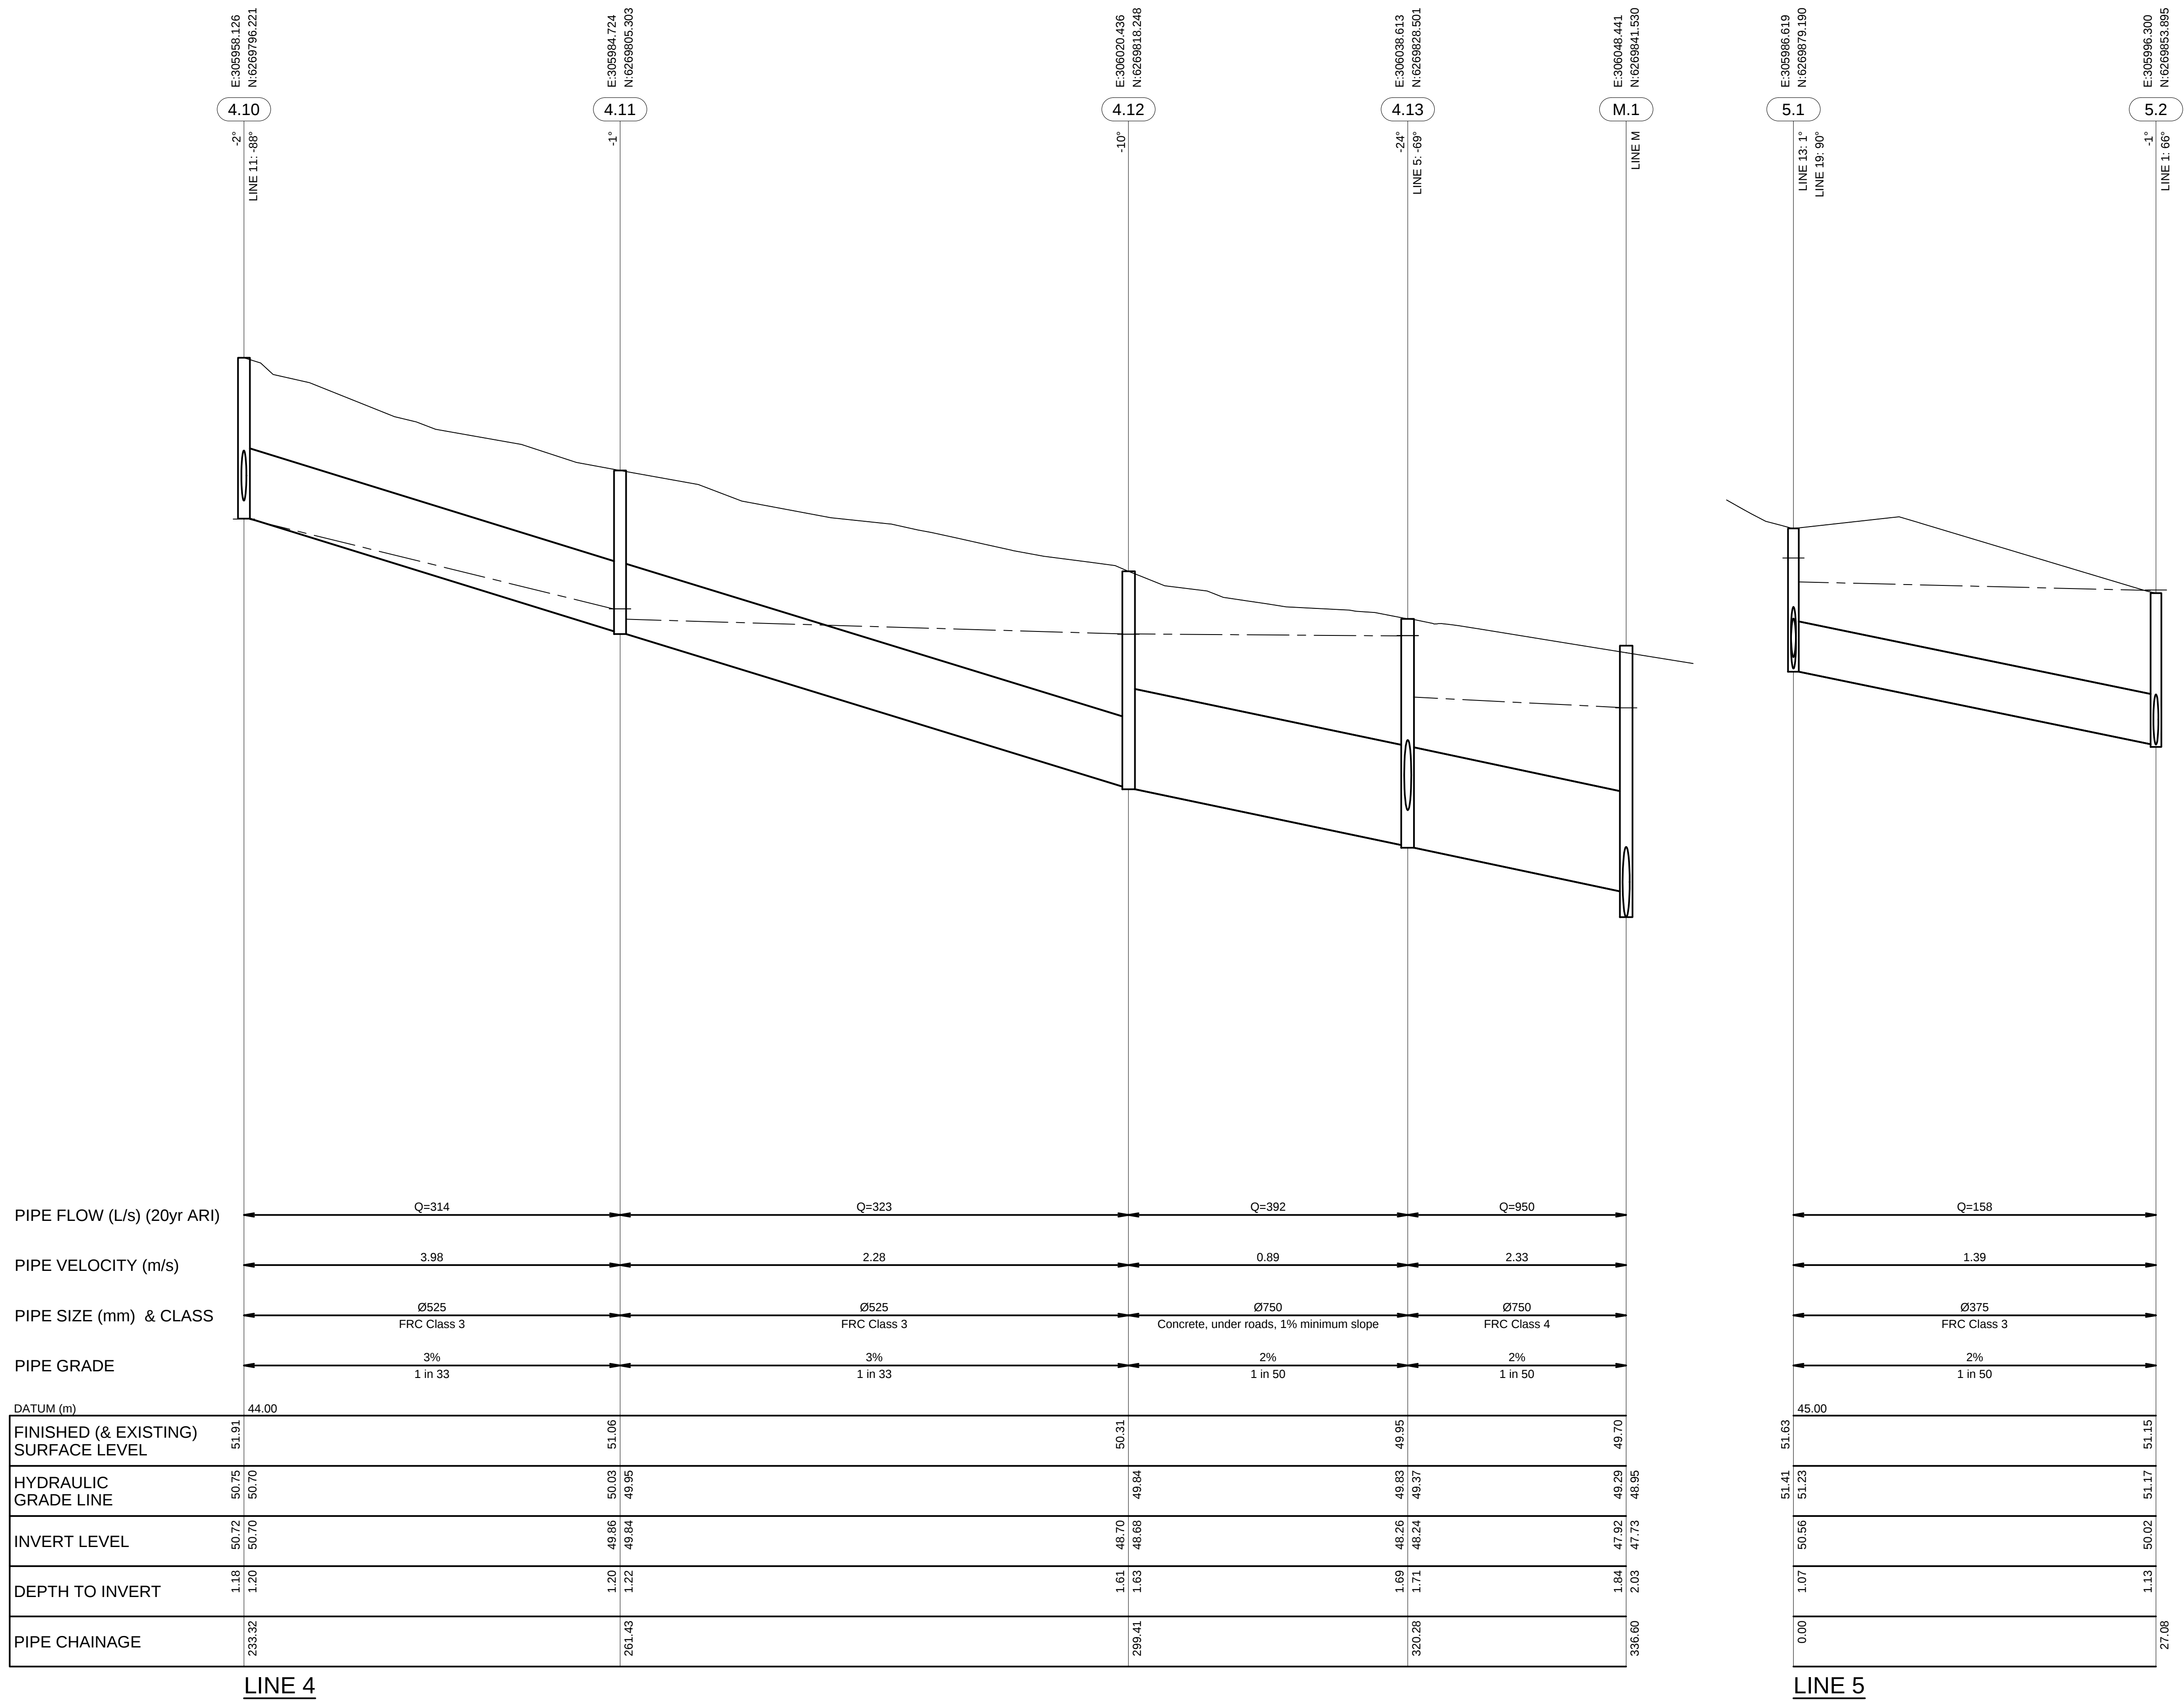

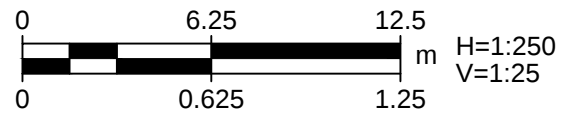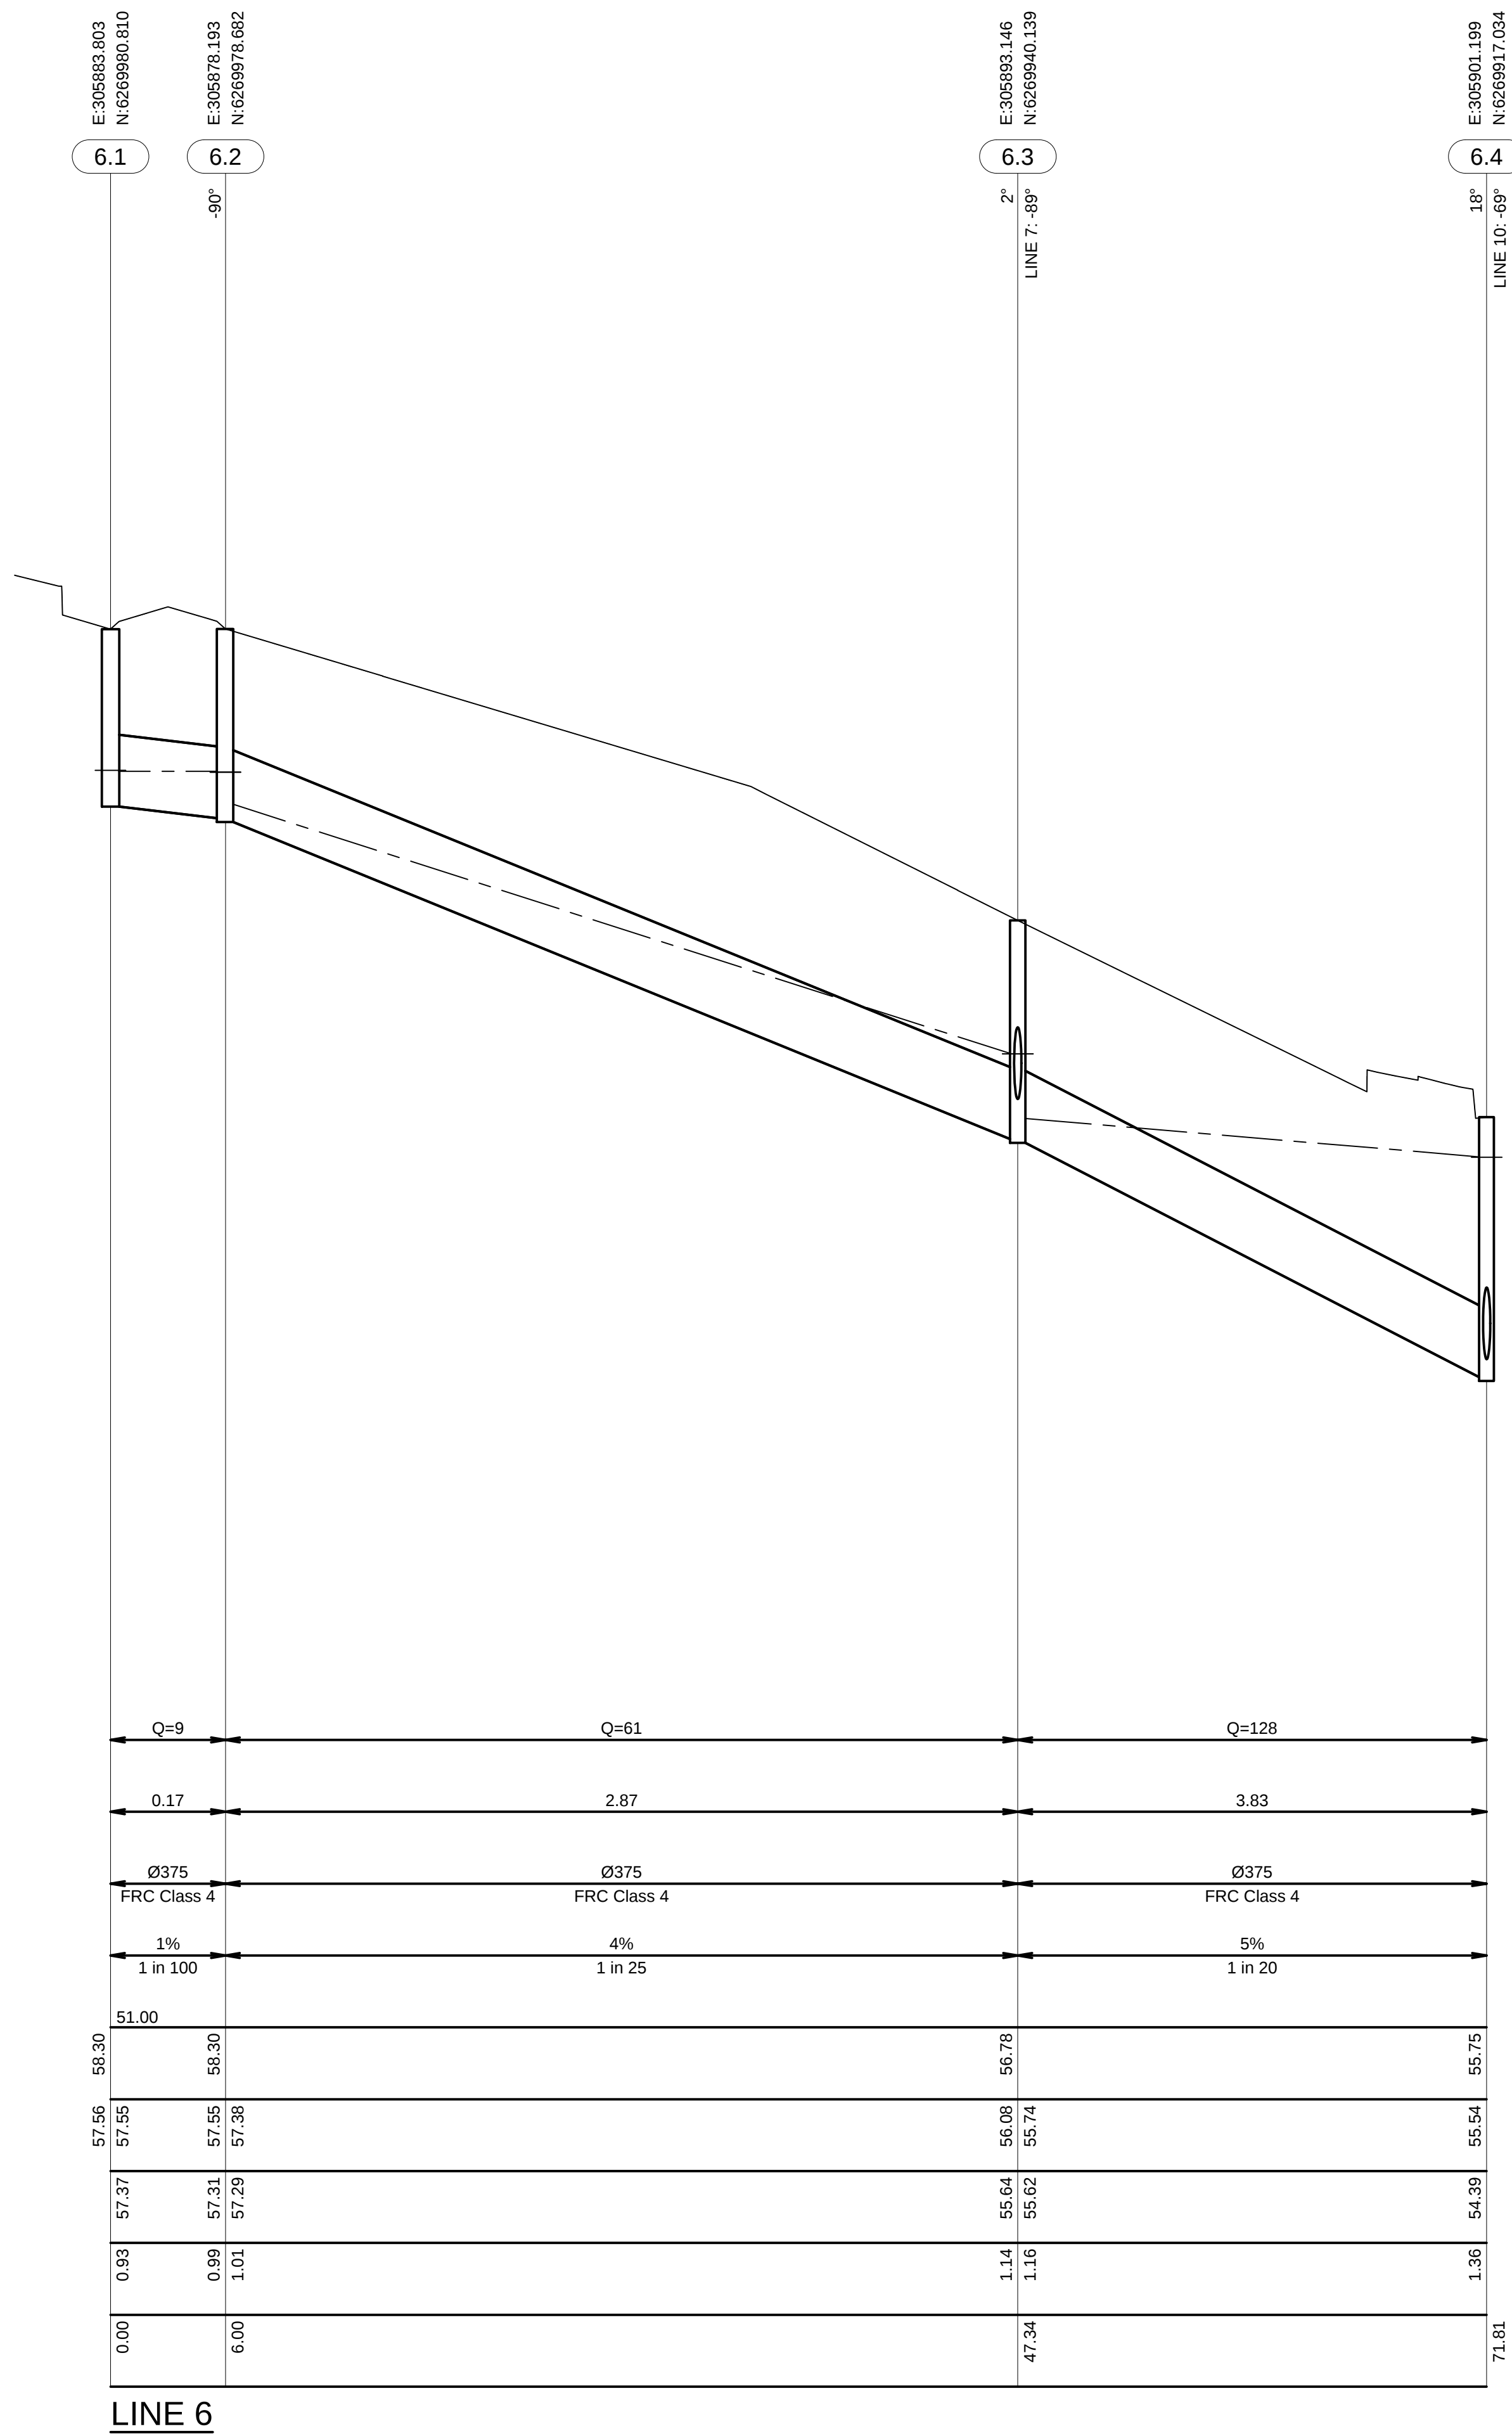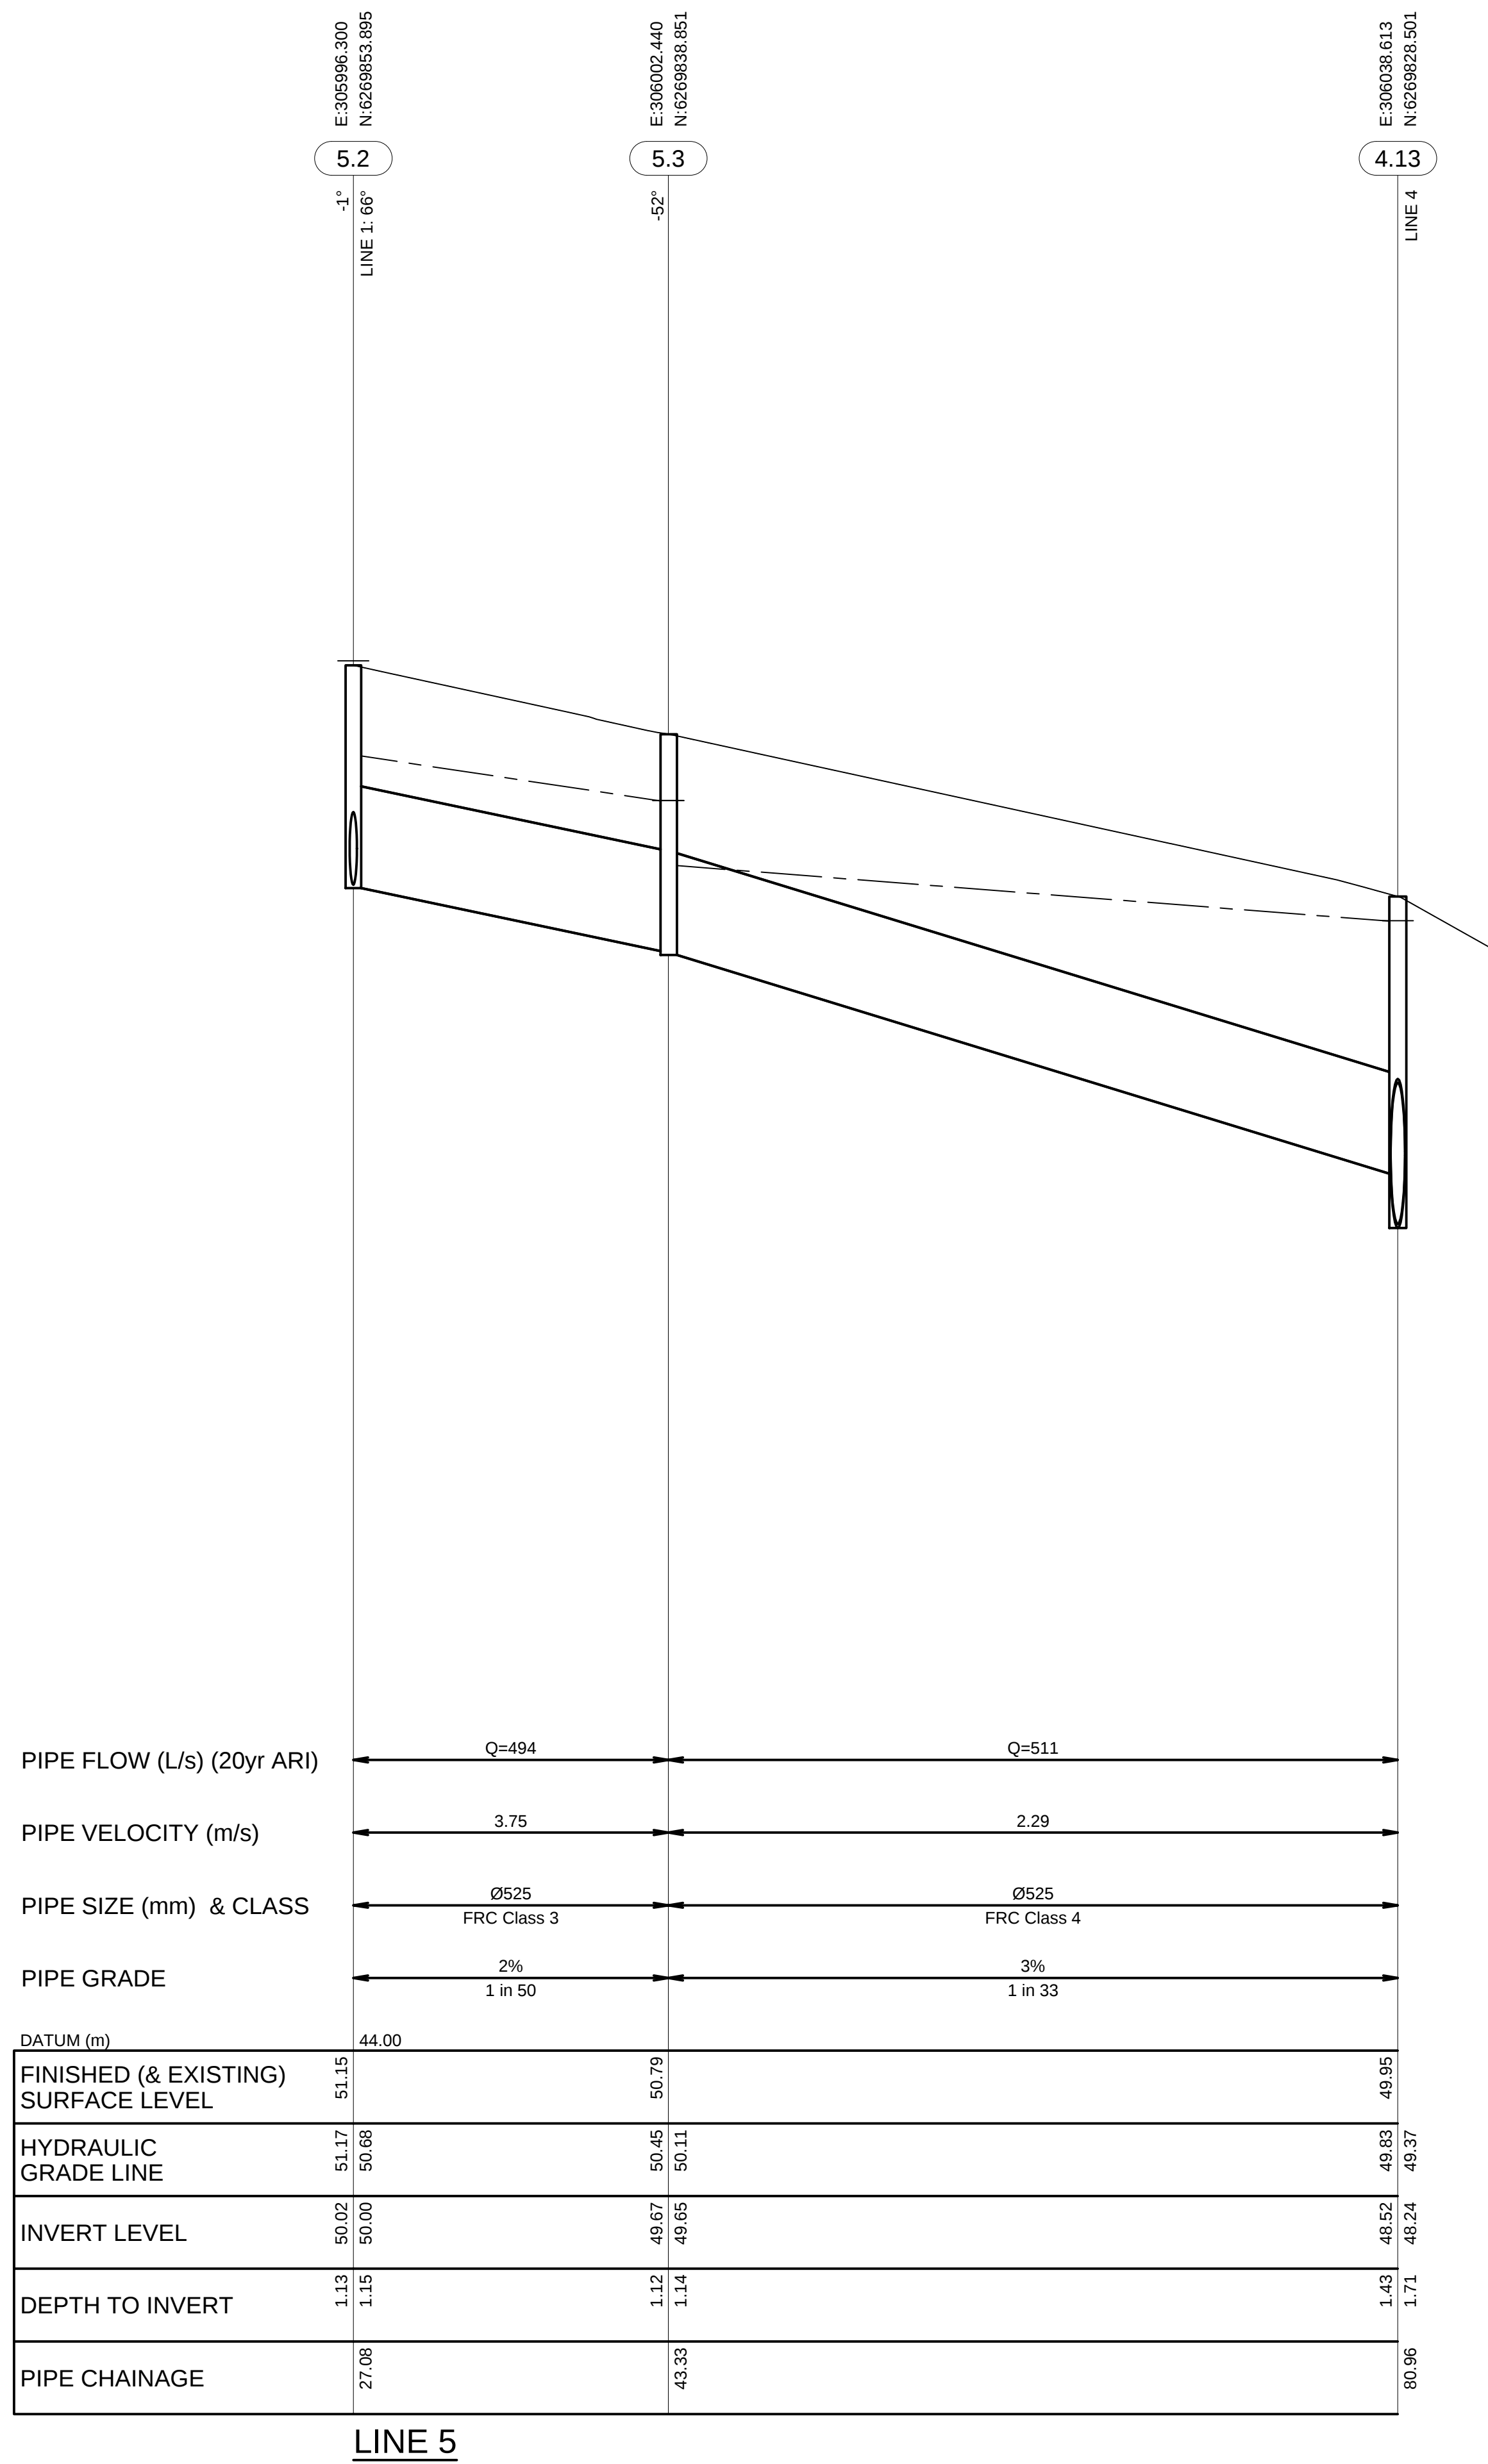

J. CHAN	D. FETTELL	D. FETTELL
DESIGNER	CHECKED	APPROVED

A	18/05/2018	ISSUED FOR PRELIMINARY
I/R	DATE	DESCRIPTION

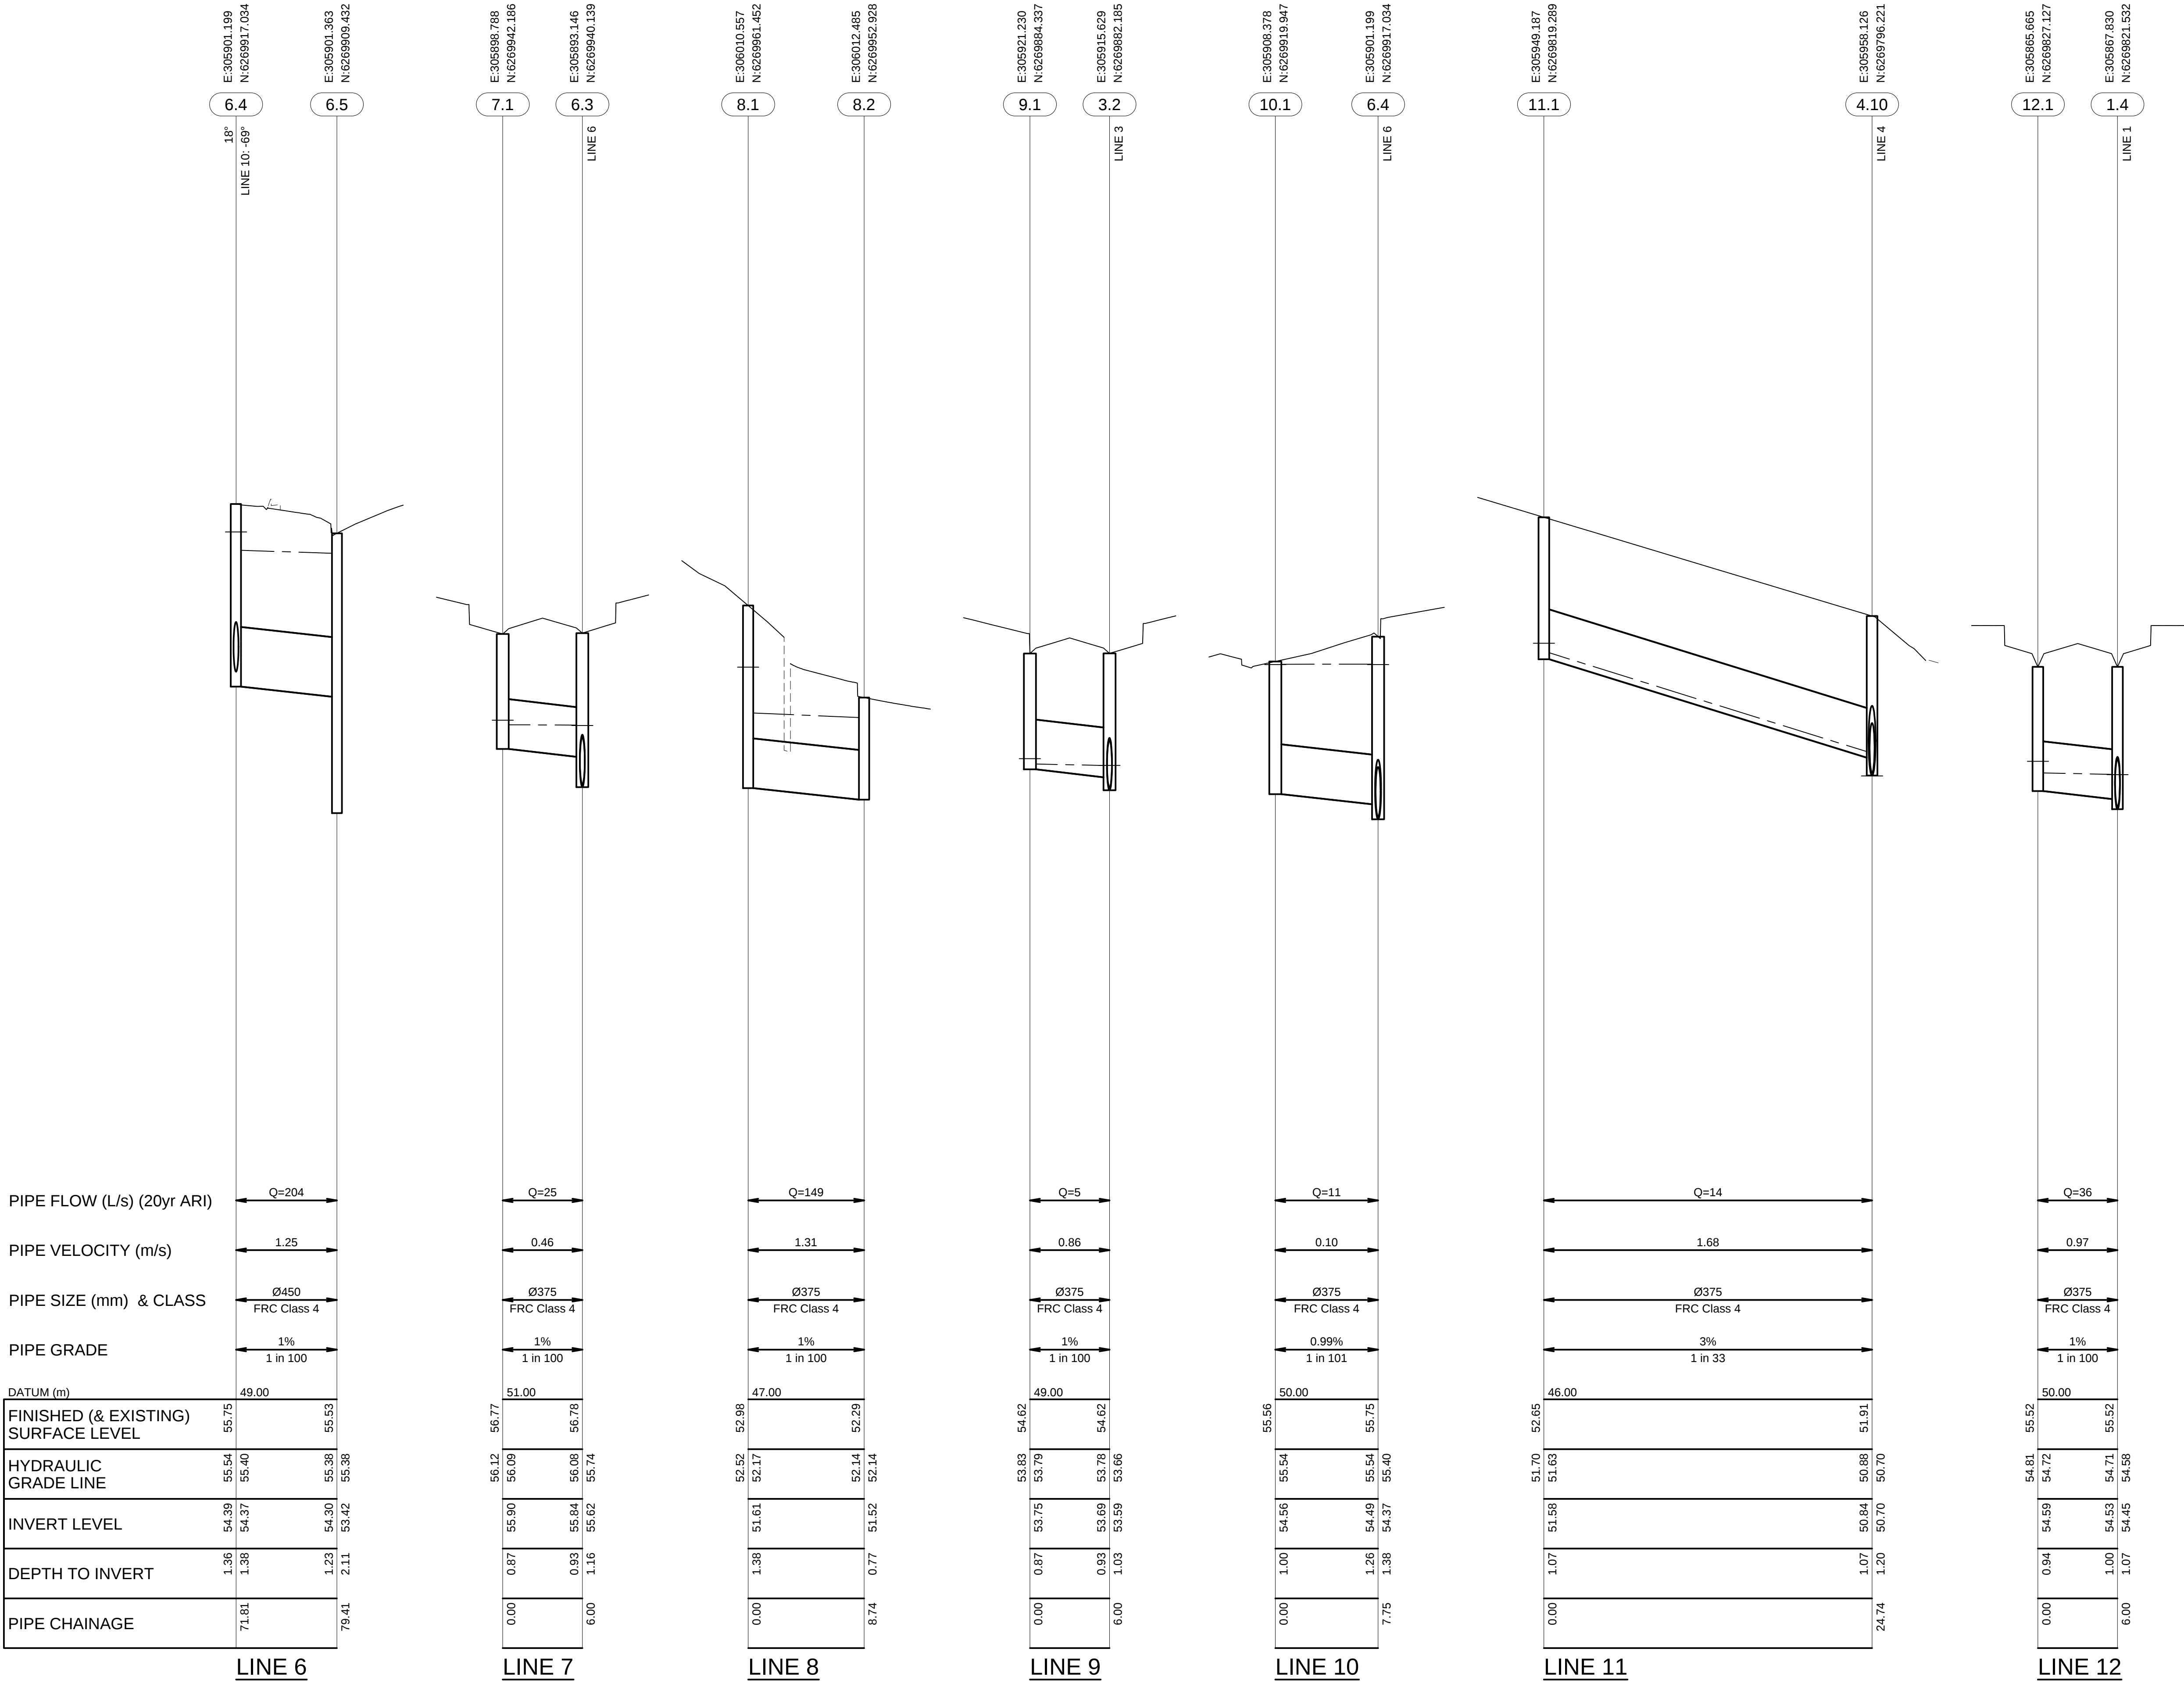

PROJECT

CUDGEGONG ROAD
STATION PRECINCT
TOWN CENTRE SOUTH
CIVIL PACKAGE


CLIENT



CONSULTANT

AECOM Australia Pty Ltd
A.B.N 20 093 846 925
www.aecom.com

SCALE BAR

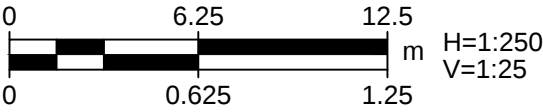

PRELIMINARY

PROJECT MANAGEMENT INITIALS

J. CHAN	D. FETTELL	D. FETTELL
DESIGNER	CHECKED	APPROVED

ISSUE/REVISION

A	18/05/2018	ISSUED FOR PRELIMINARY
I/R	DATE	DESCRIPTION

KEY PLAN

PROJECT NUMBER

60558549



SHEET TITLE

DRAINAGE
LONGITUDINAL SECTION
SHEET 07

SHEET NUMBER

60558549-SHT-00-0000-CI-0407

This drawing is confidential and shall only be used for the purpose of this project. The signing of this title block confirms the design and drafting of this project have been prepared and checked in accordance with the AECOM quality assurance system to ISO 9001:2000.

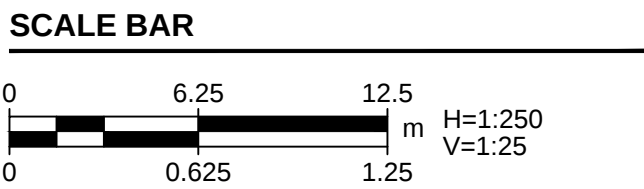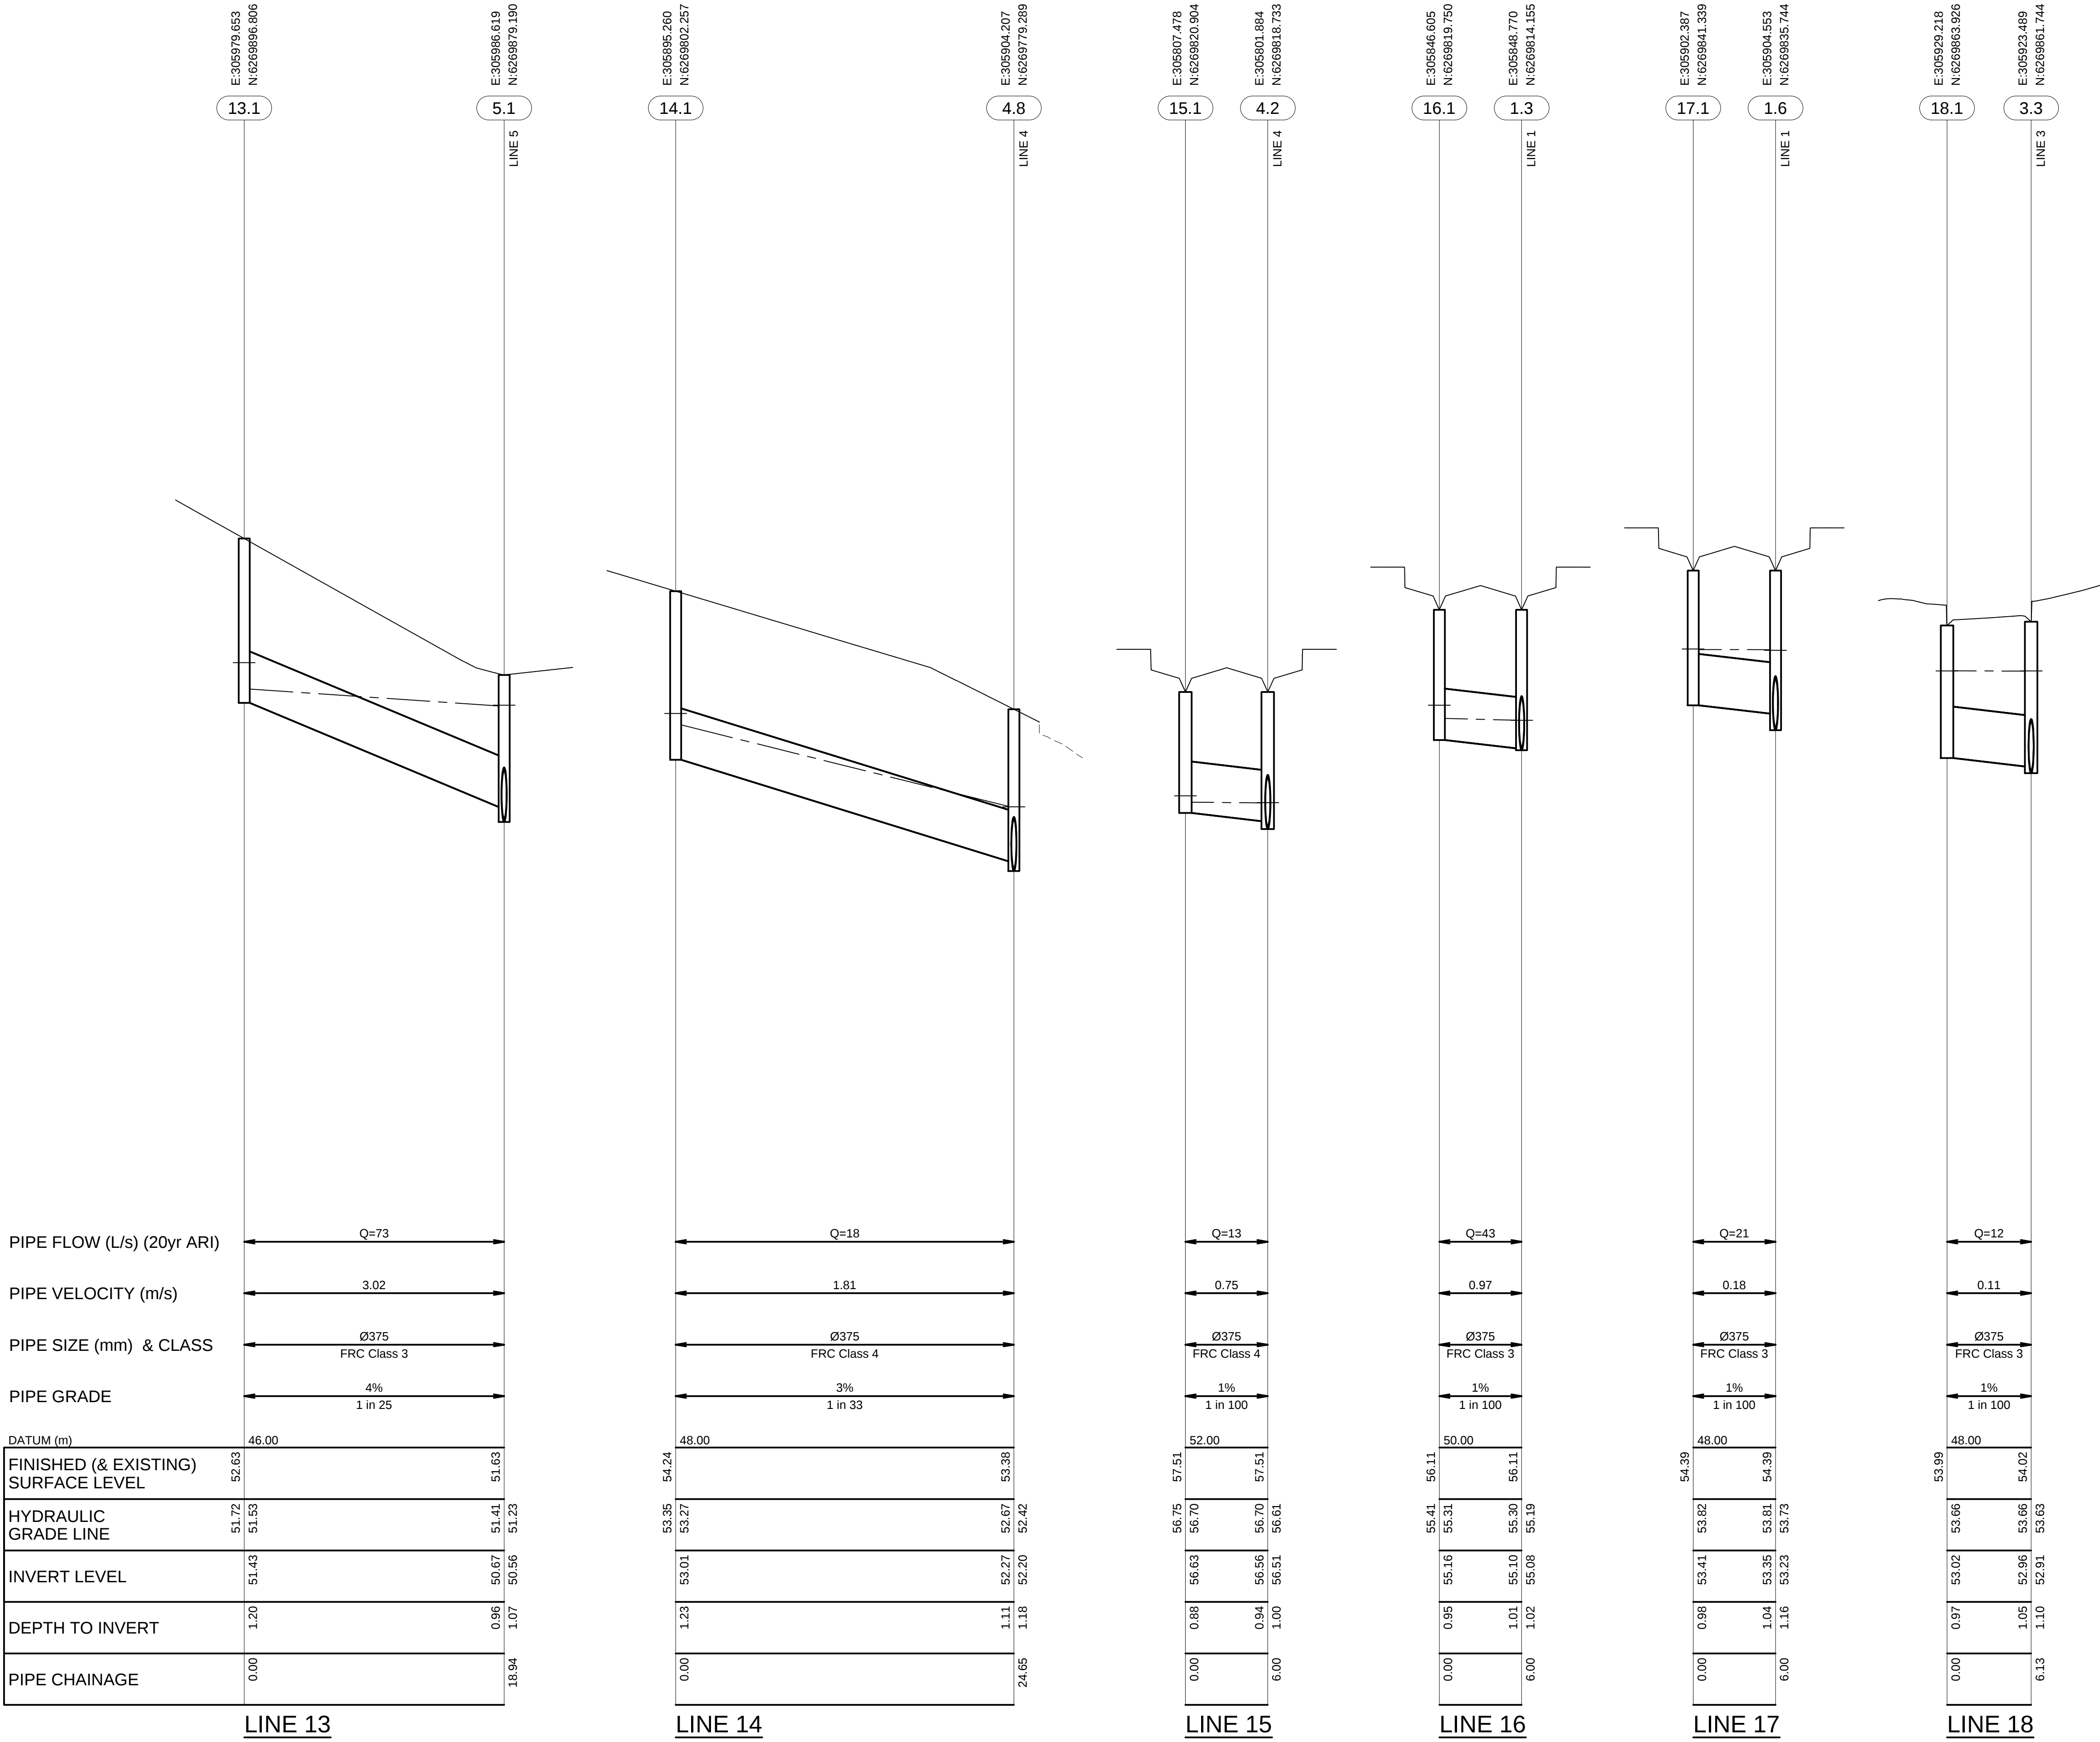


PRELIMINARY		
PROJECT MANAGEMENT INITIALS		
J. CHAN	D. FETTELL	D. FETTELL
DESIGNER	CHECKED	APPROVED

ISSUE/REVISION		
A	18/05/2018	ISSUED FOR PRELIMINARY
I/R	DATE	DESCRIPTION

KEY PLAN



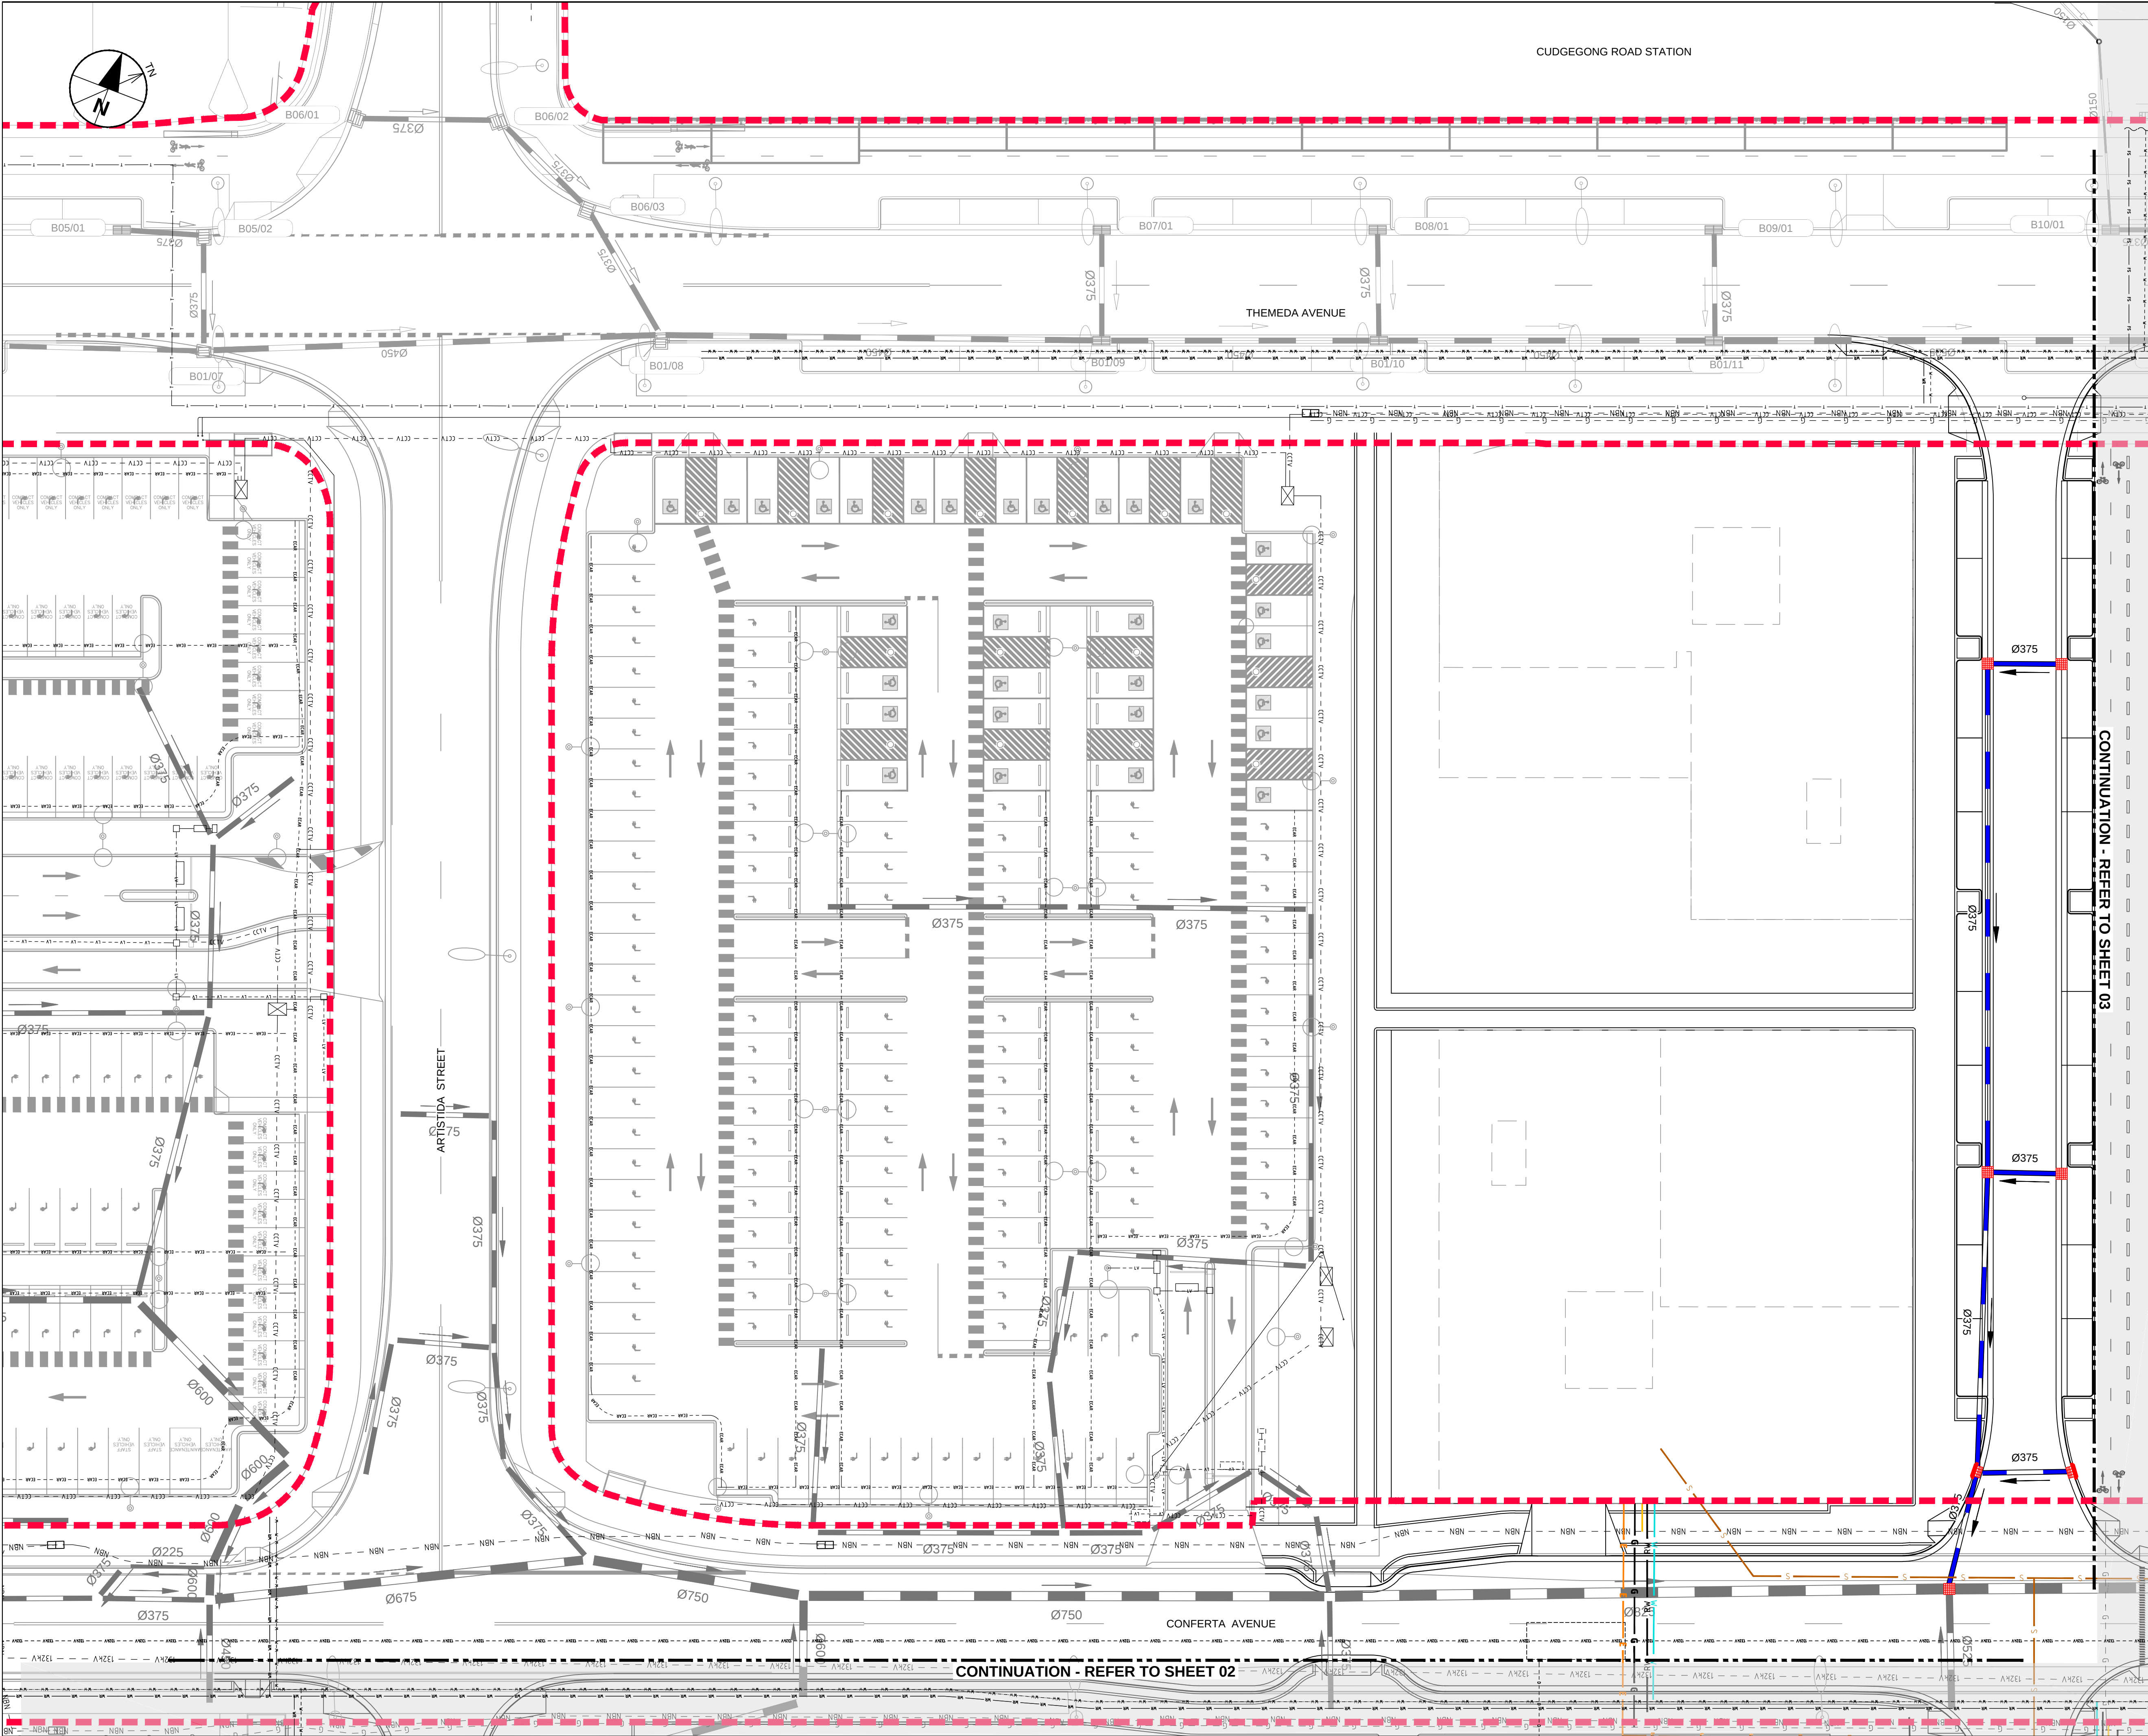

PROJECT

CUDGEGONG ROAD
STATION PRECINCT
TOWN CENTRE SOUTH
CIVIL PACKAGE

CLIENT




CONSULTANT

AECOM Australia Pty Ltd
A.B.N 20 093 846 925
www.aecom.com

LEGEND

- PROPOSED BUILDING OUTLINE
- DRAINAGE LINE
- DRAINAGE PITS
- CAP BUILDING CONNECTION POINT AT BOUNDARY
- EXISTING DRAINAGE LINE
- EXISTING COMMUNICATIONS
- EXISTING GAS (JEMENA)
- EXISTING ELECTRICITY (AUSGRID)
- EXISTING INDICATIVE FIRE WATER LINE
- EXISTING SEWER (SYDNEY WATER)
- EXISTING WATER (SYDNEY WATER)
- EXISTING STREET LIGHTING (CITY OF SYDNEY)
- EXISTING RECYCLED WATER
- EXISTING COMMUNICATIONS
- EXISTING GAS
- EXISTING ELECTRICITY
- EXISTING SEWER
- EXISTING WATER
- EXISTING HIGH VOLTAGE

SCALE BAR

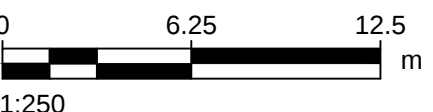

PRELIMINARY

PROJECT MANAGEMENT INITIALS

J. CHAN	D. FETTELL	D. FETTELL
DESIGNER	CHECKED	APPROVED

ISSUE/REVISION

A	18/05/2018	ISSUED FOR PRELIMINARY
I/R	DATE	DESCRIPTION

KEY PLAN

PROJECT NUMBER


60558549

SHEET TITLE

COMBINED SERVICES
PLAN
SHEET 01

SHEET NUMBER

60558549-SHT-00-0000-CI-0501

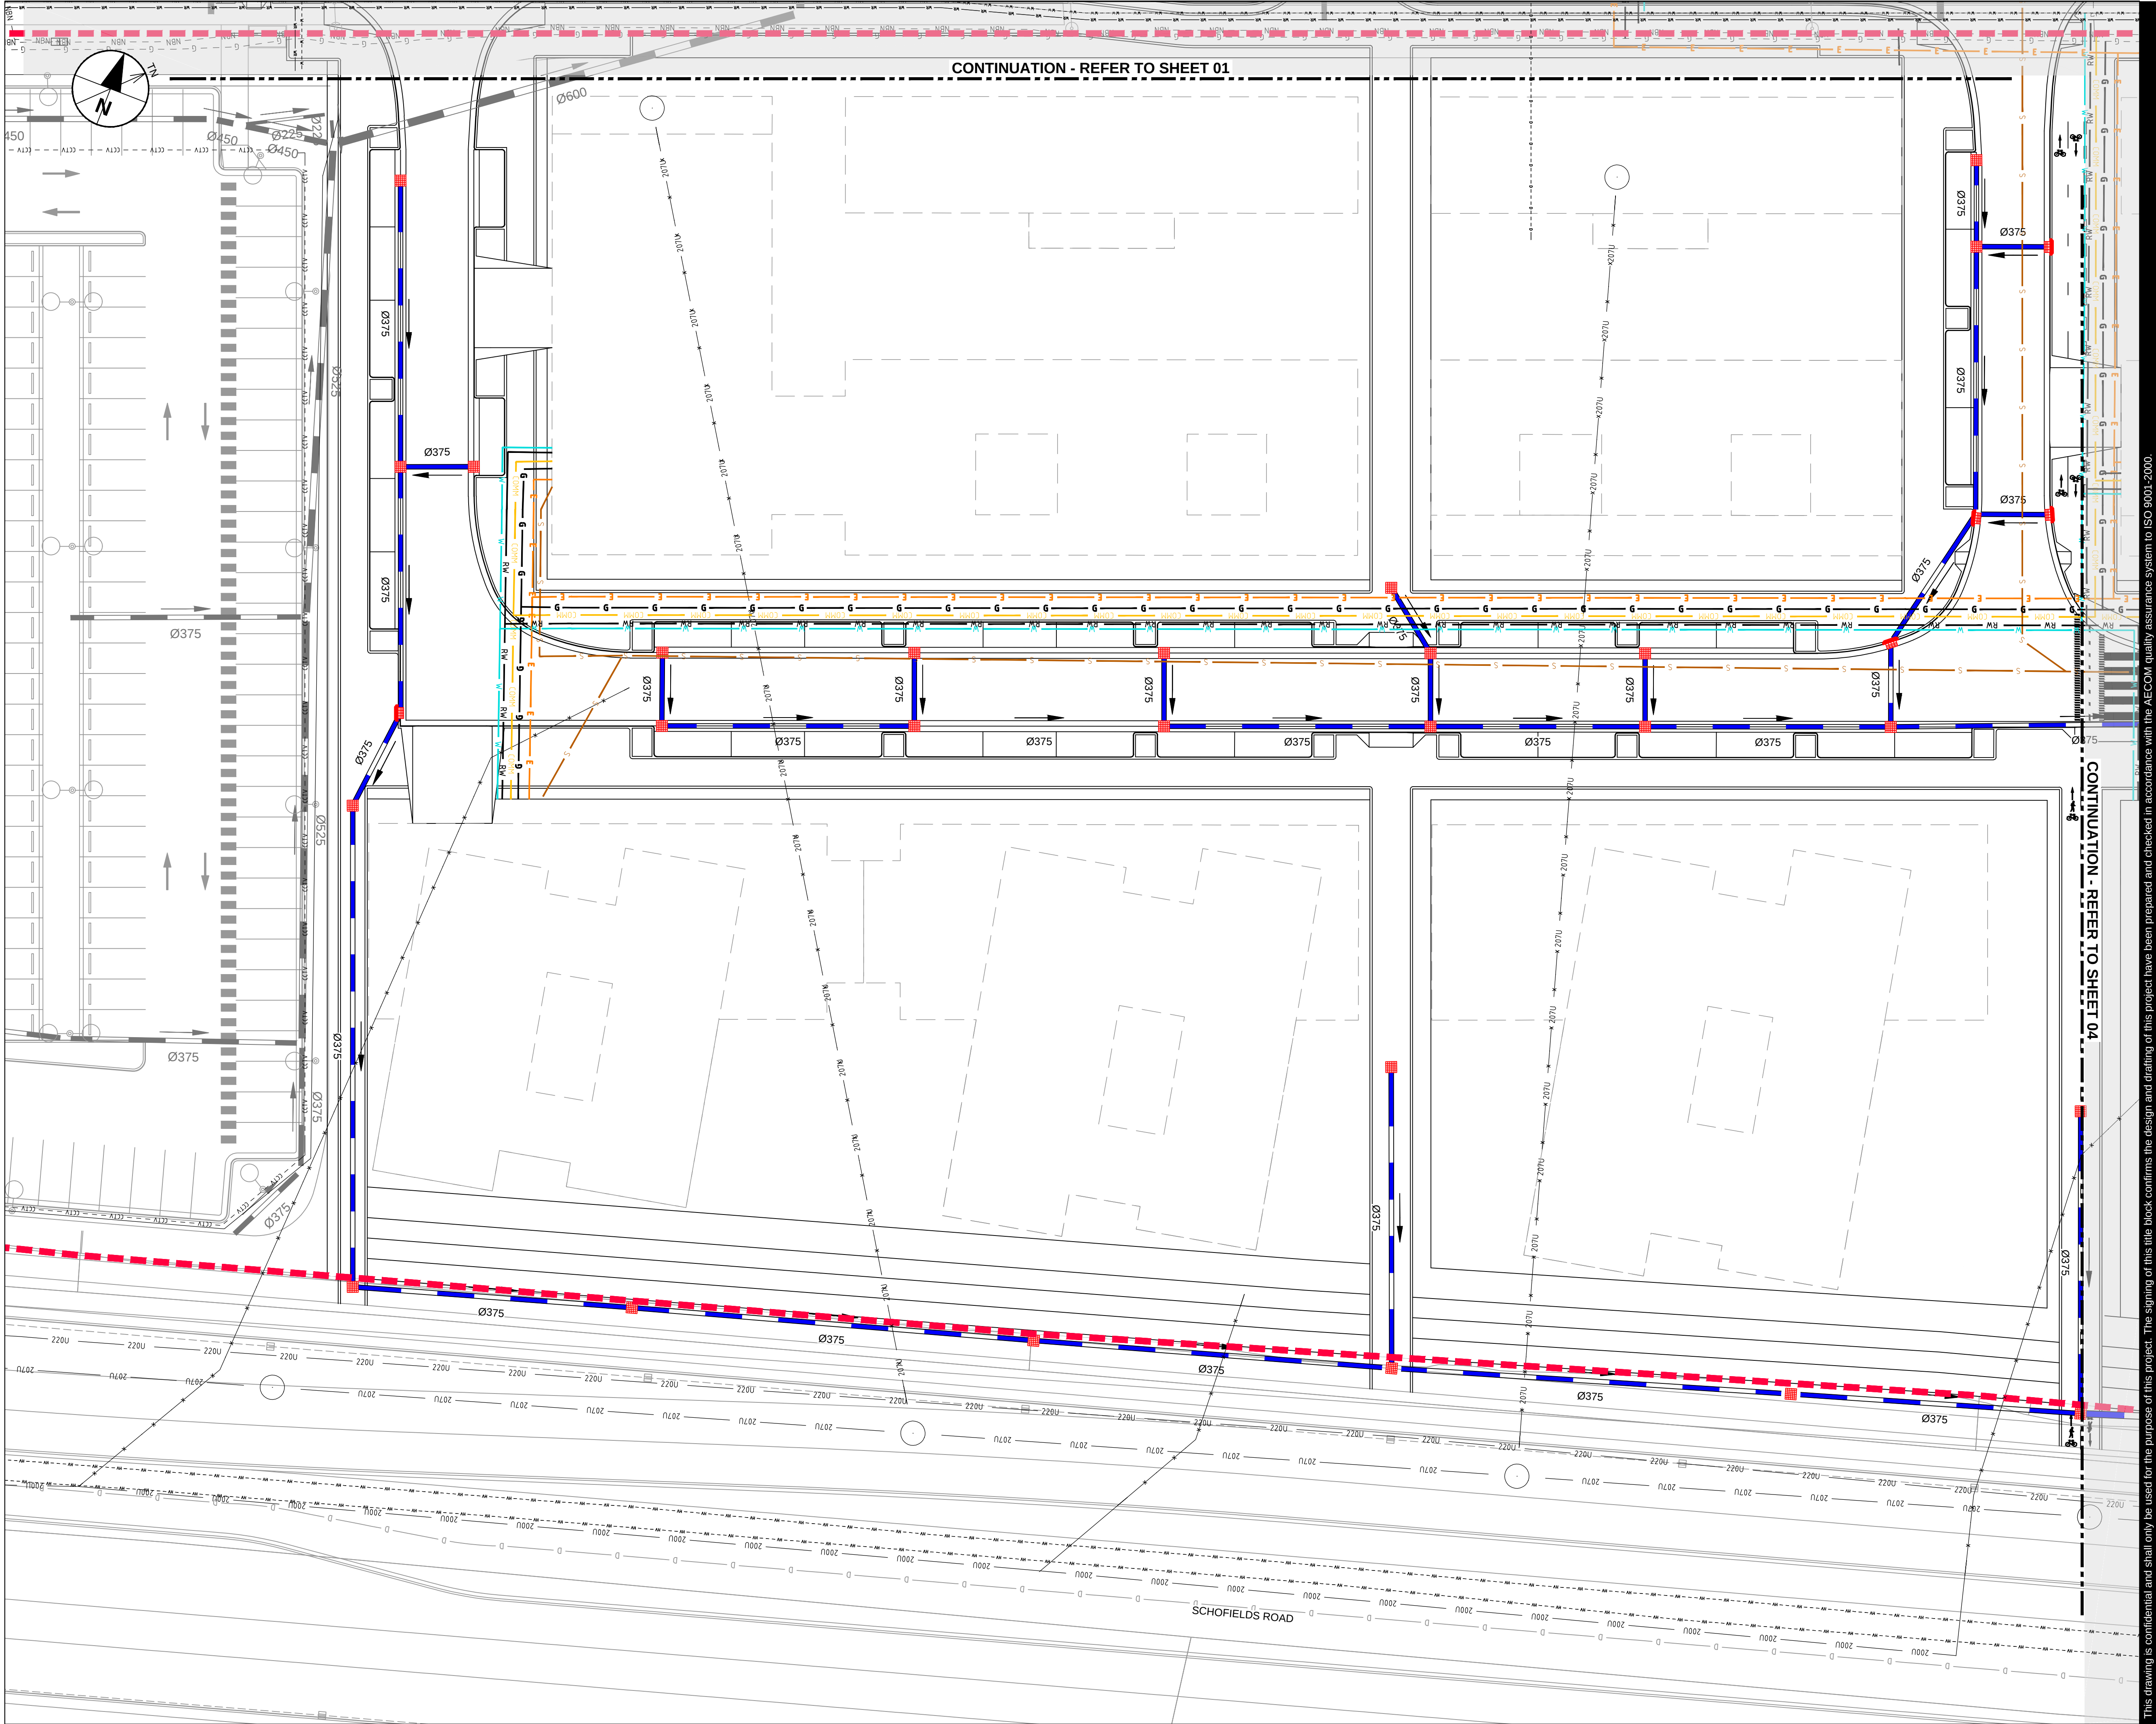

PROJECT

CUDGEGONG ROAD
STATION PRECINCT
TOWN CENTRE SOUTH
CIVIL PACKAGE

CLIENT




CONSULTANT

AECOM Australia Pty Ltd
A.B.N 20 093 846 925
www.aecom.com

LEGEND

- PROPOSED BUILDING OUTLINE
- DRAINAGE LINE
- DRAINAGE PITS
- CAP BUILDING CONNECTION POINT AT BOUNDARY
- EXISTING DRAINAGE LINE
- COMMUNICATIONS
- GAS (JEMENA)
- ELECTRICITY (AUSGRID)
- INDICATIVE FIRE WATER LINE
- SEWER (SYDNEY WATER)
- WATER (SYDNEY WATER)
- STREET LIGHTING (CITY OF SYDNEY)
- RECYCLED WATER
- EXISTING COMMUNICATIONS
- EXISTING GAS
- EXISTING ELECTRICITY
- EXISTING SEWER
- EXISTING WATER
- EXISTING HIGH VOLTAGE

SCALE BAR

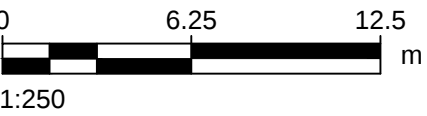

PRELIMINARY

PROJECT MANAGEMENT INITIALS

J. CHAN	D. FETTELL	D. FETTELL
DESIGNER	CHECKED	APPROVED

ISSUE/REVISION

A	18/05/2018	ISSUED FOR PRELIMINARY
I/R	DATE	DESCRIPTION

KEY PLAN

PROJECT NUMBER

60558549


SHEET TITLE

COMBINED SERVICES
PLAN
SHEET 02

SHEET NUMBER

60558549-SHT-00-0000-CI-0502

This drawing is confidential and shall only be used for the purpose of this project. The signing of this title block confirms the design and drafting of this project have been prepared and checked in accordance with the AECOM quality assurance system to ISO 9001:2000.

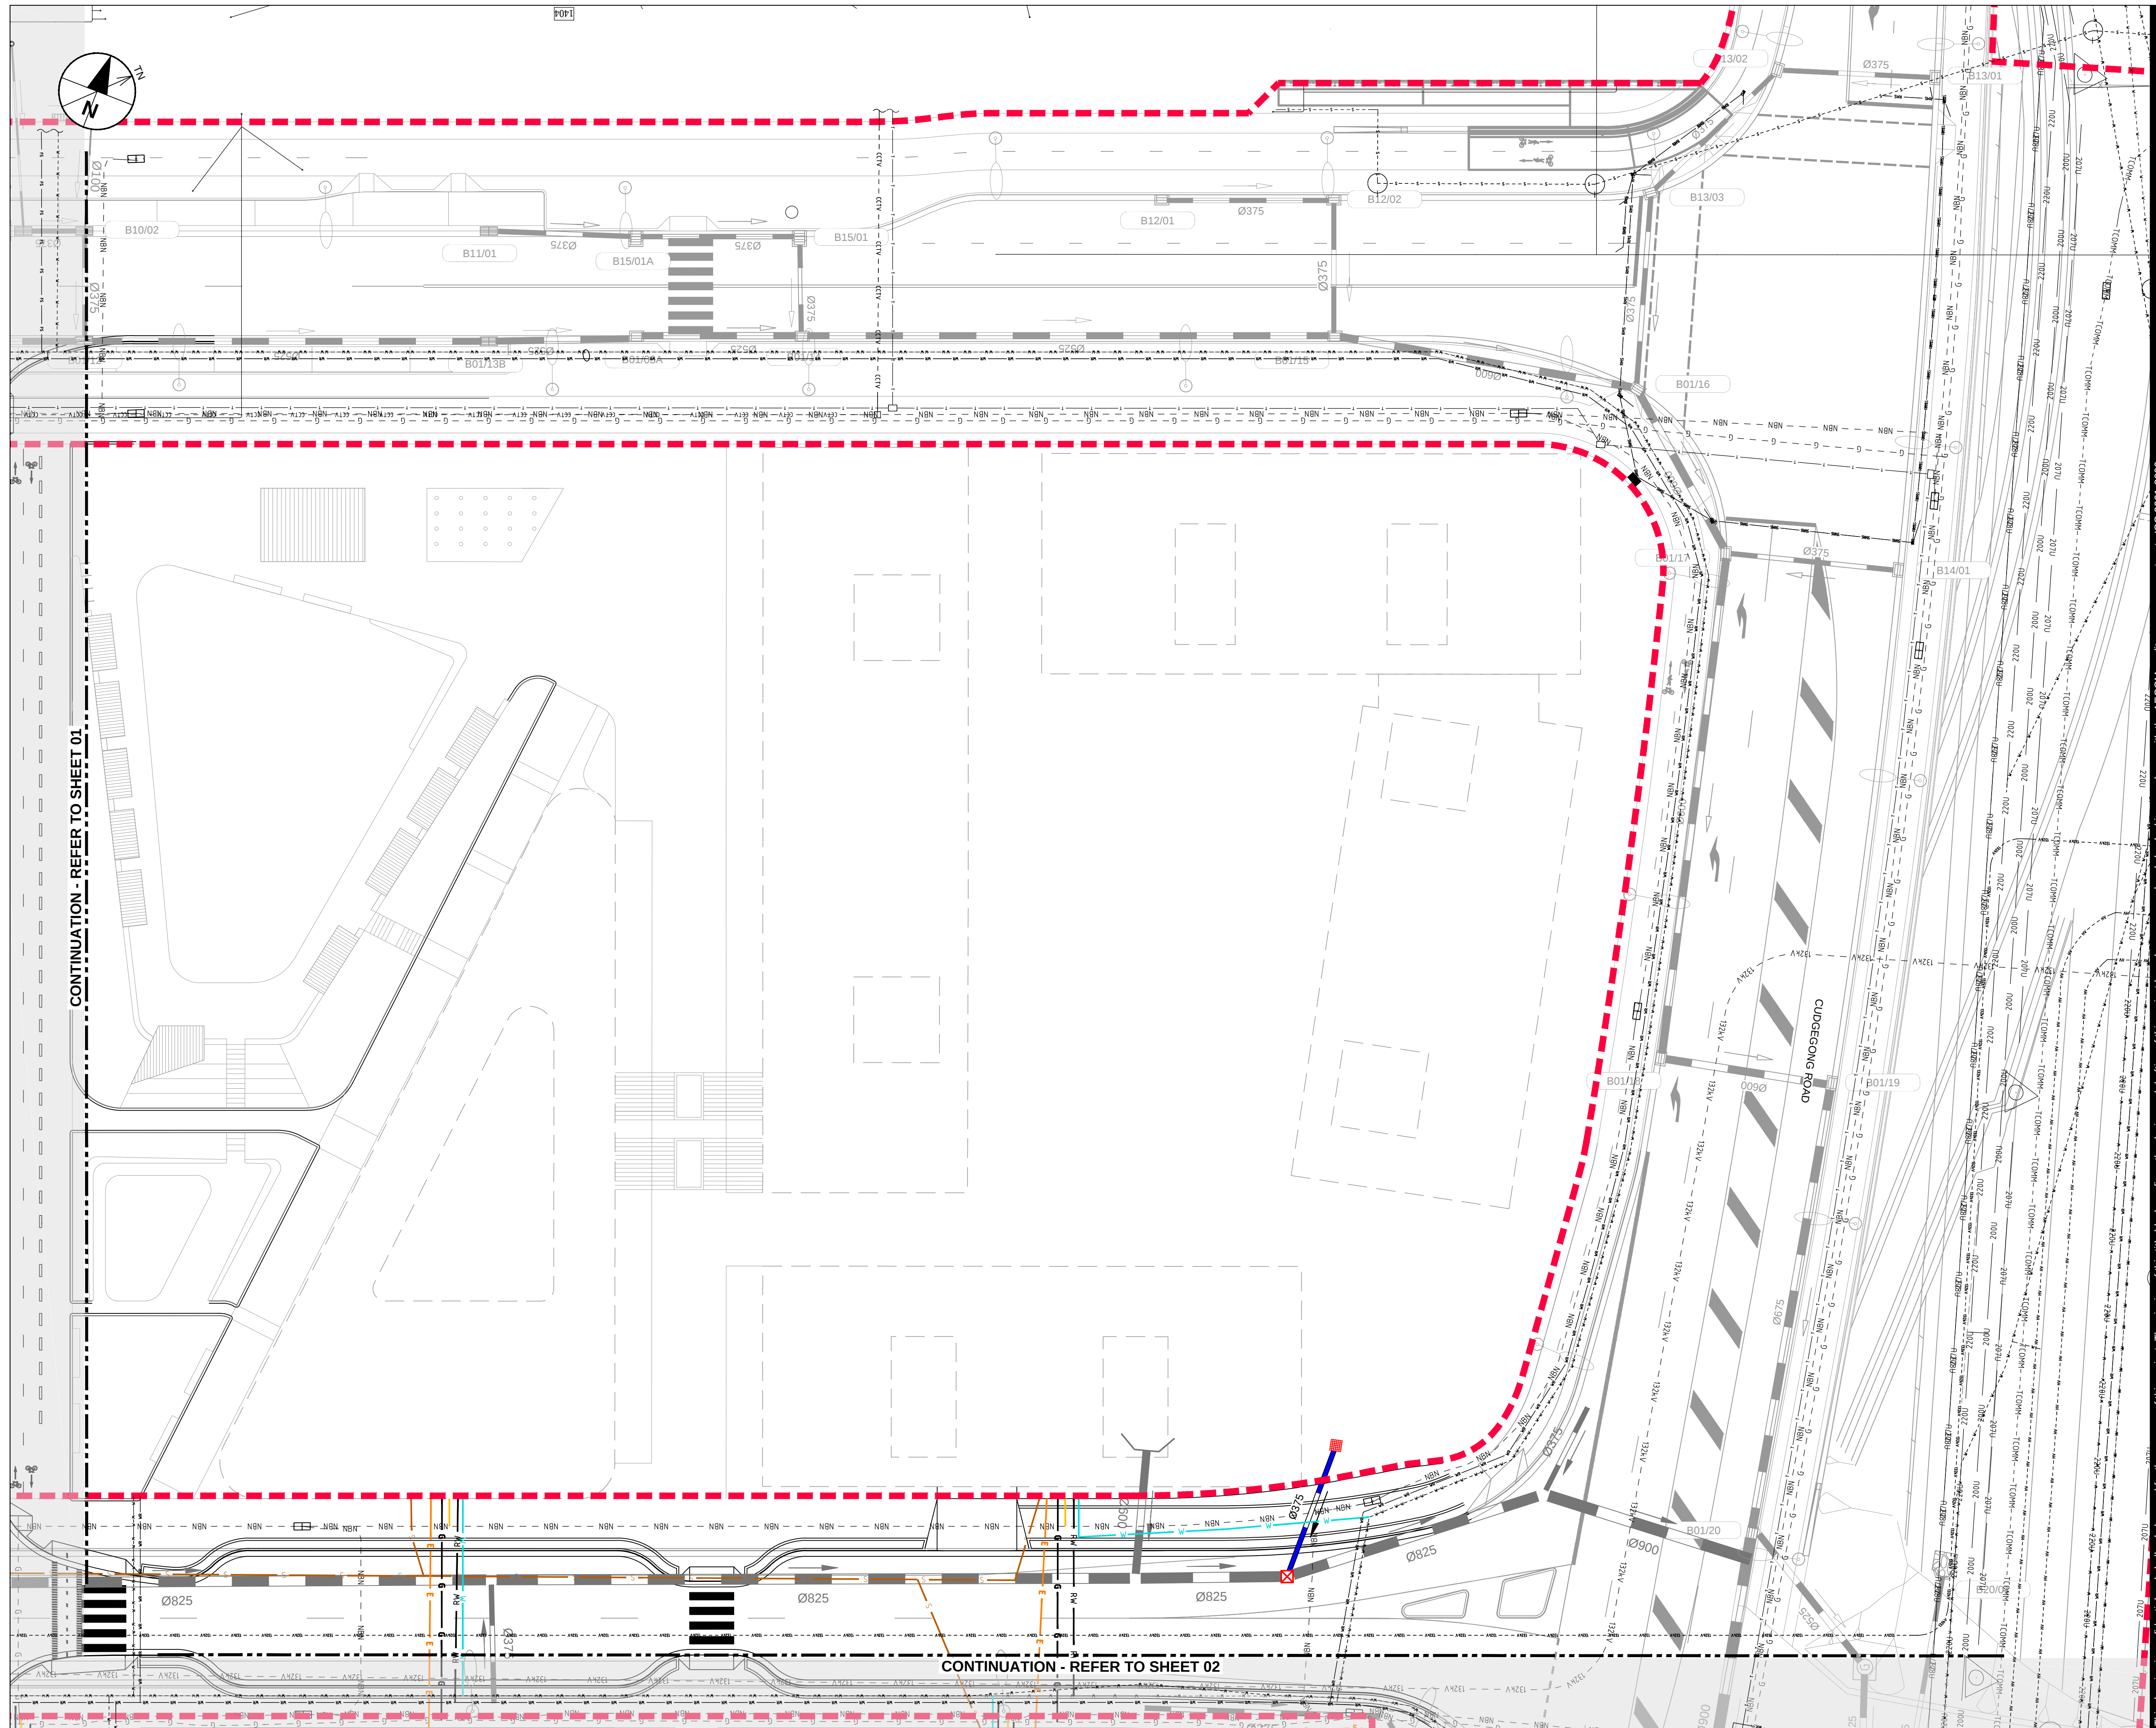

PROJECT

CUDGEGONG ROAD
STATION PRECINCT
TOWN CENTRE SOUTH
CIVIL PACKAGE

CLIENT




CONSULTANT

AECOM Australia Pty Ltd
A.B.N 20 093 846 925
www.aecom.com

LEGEND

-  PROPOSED BUILDING OUTLINE
 DRAINAGE LINE
 DRAINAGE PITS
 CAP BUILDING
CONNECTION POINT
AT BOUNDARY
 EXISTING DRAINAGE LINE
 COMMUNICATIONS
 GAS (JEMENA)
 ELECTRICITY (AUSGRID)
 INDICATIVE FIRE WATER LINE
 SEWER (SYDNEY WATER)
 WATER (SYDNEY WATER)
 STREET LIGHTING
(CITY OF SYDNEY)
 RECYCLED WATER
 EXISTING COMMUNICATIONS
 EXISTING GAS
 EXISTING ELECTRICITY
 EXISTING SEWER
 EXISTING WATER
 EXISTING HIGH VOLTAGE

SCALE BAR

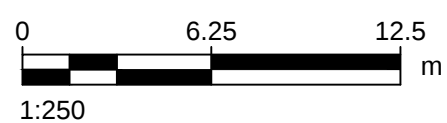

PRELIMINARY

PROJECT MANAGEMENT INITIALS

J. CHAN	D. FETTELL	D. FETTELL
DESIGNER	CHECKED	APPROVED

ISSUE/REVISION

A	18/05/2018	ISSUED FOR PRELIMINARY
I/R	DATE	DESCRIPTION

KEY PLAN

PROJECT NUMBER


60558549

SHEET TITLE

COMBINED SERVICES
PLAN
SHEET 03

SHEET NUMBER

60558549-SHT-00-0000-CI-0503

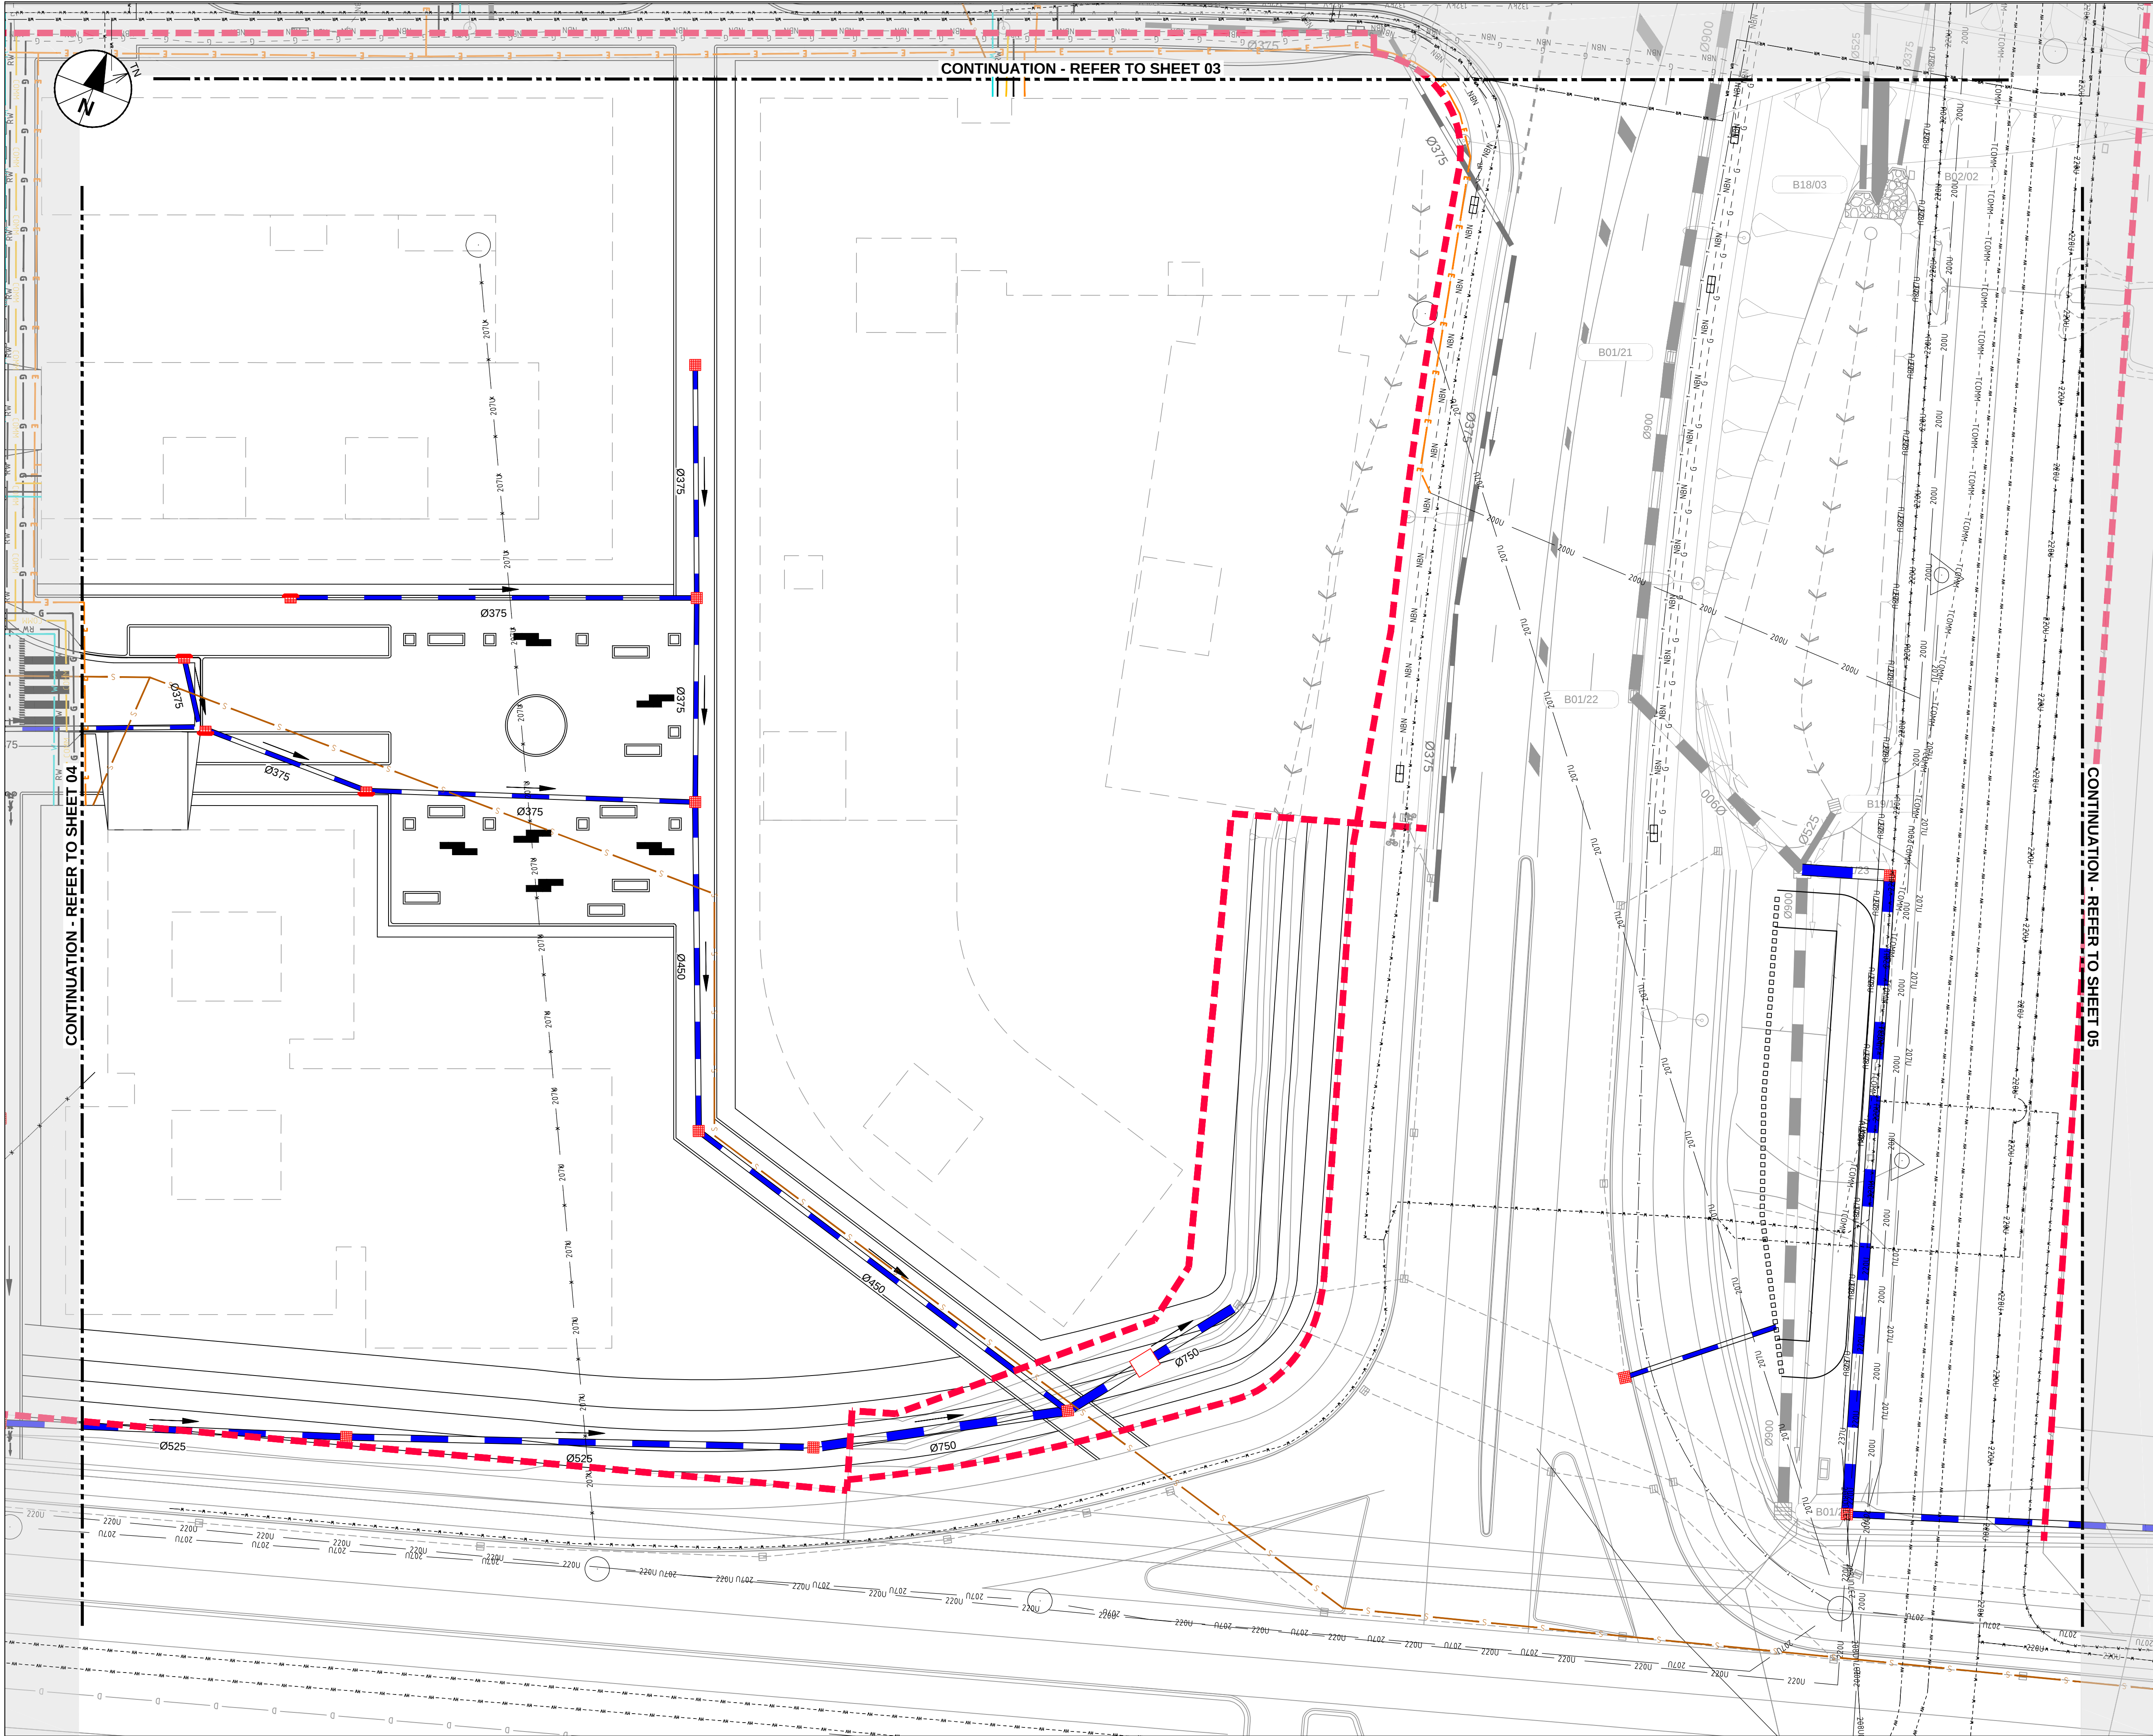

This drawing is confidential and shall only be used for the purpose of this project. The signing of this title block confirms the design and drafting of this project have been prepared and checked in accordance with the AECOM quality assurance system to ISO 9001:2000.



PROJECT

CUDGEGONG ROAD
STATION PRECINCT
TOWN CENTRE SOUTH
CIVIL PACKAGE

CLIENT




CONSULTANT

AECOM Australia Pty Ltd
A.B.N 20 093 846 925
www.aecom.com

LEGEND

- PROPOSED BUILDING OUTLINE
- DRAINAGE LINE
- DRAINAGE PITS
- CAP BUILDING CONNECTION POINT AT BOUNDARY
- EXISTING DRAINAGE LINE
- COMMUNICATIONS
- GAS (JEMENA)
- ELECTRICITY (AUSGRID)
- INDICATIVE FIRE WATER LINE
- SEWER (SYDNEY WATER)
- WATER (SYDNEY WATER)
- STREET LIGHTING (CITY OF SYDNEY)
- RECYCLED WATER
- EXISTING COMMUNICATIONS
- EXISTING GAS
- EXISTING ELECTRICITY
- EXISTING SEWER
- EXISTING WATER
- EXISTING HIGH VOLTAGE

SCALE BAR

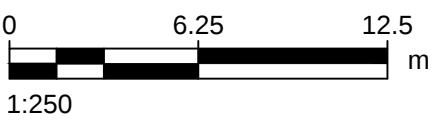

PRELIMINARY

PROJECT MANAGEMENT INITIALS

J. CHAN	D. FETTELL	D. FETTELL
DESIGNER	CHECKED	APPROVED

ISSUE/REVISION

A	18/05/2018	ISSUED FOR PRELIMINARY
I/R	DATE	DESCRIPTION

KEY PLAN

PROJECT NUMBER


60558549

SHEET TITLE

COMBINED SERVICES
PLAN
SHEET 04

SHEET NUMBER

60558549-SHT-00-0000-CI-0504

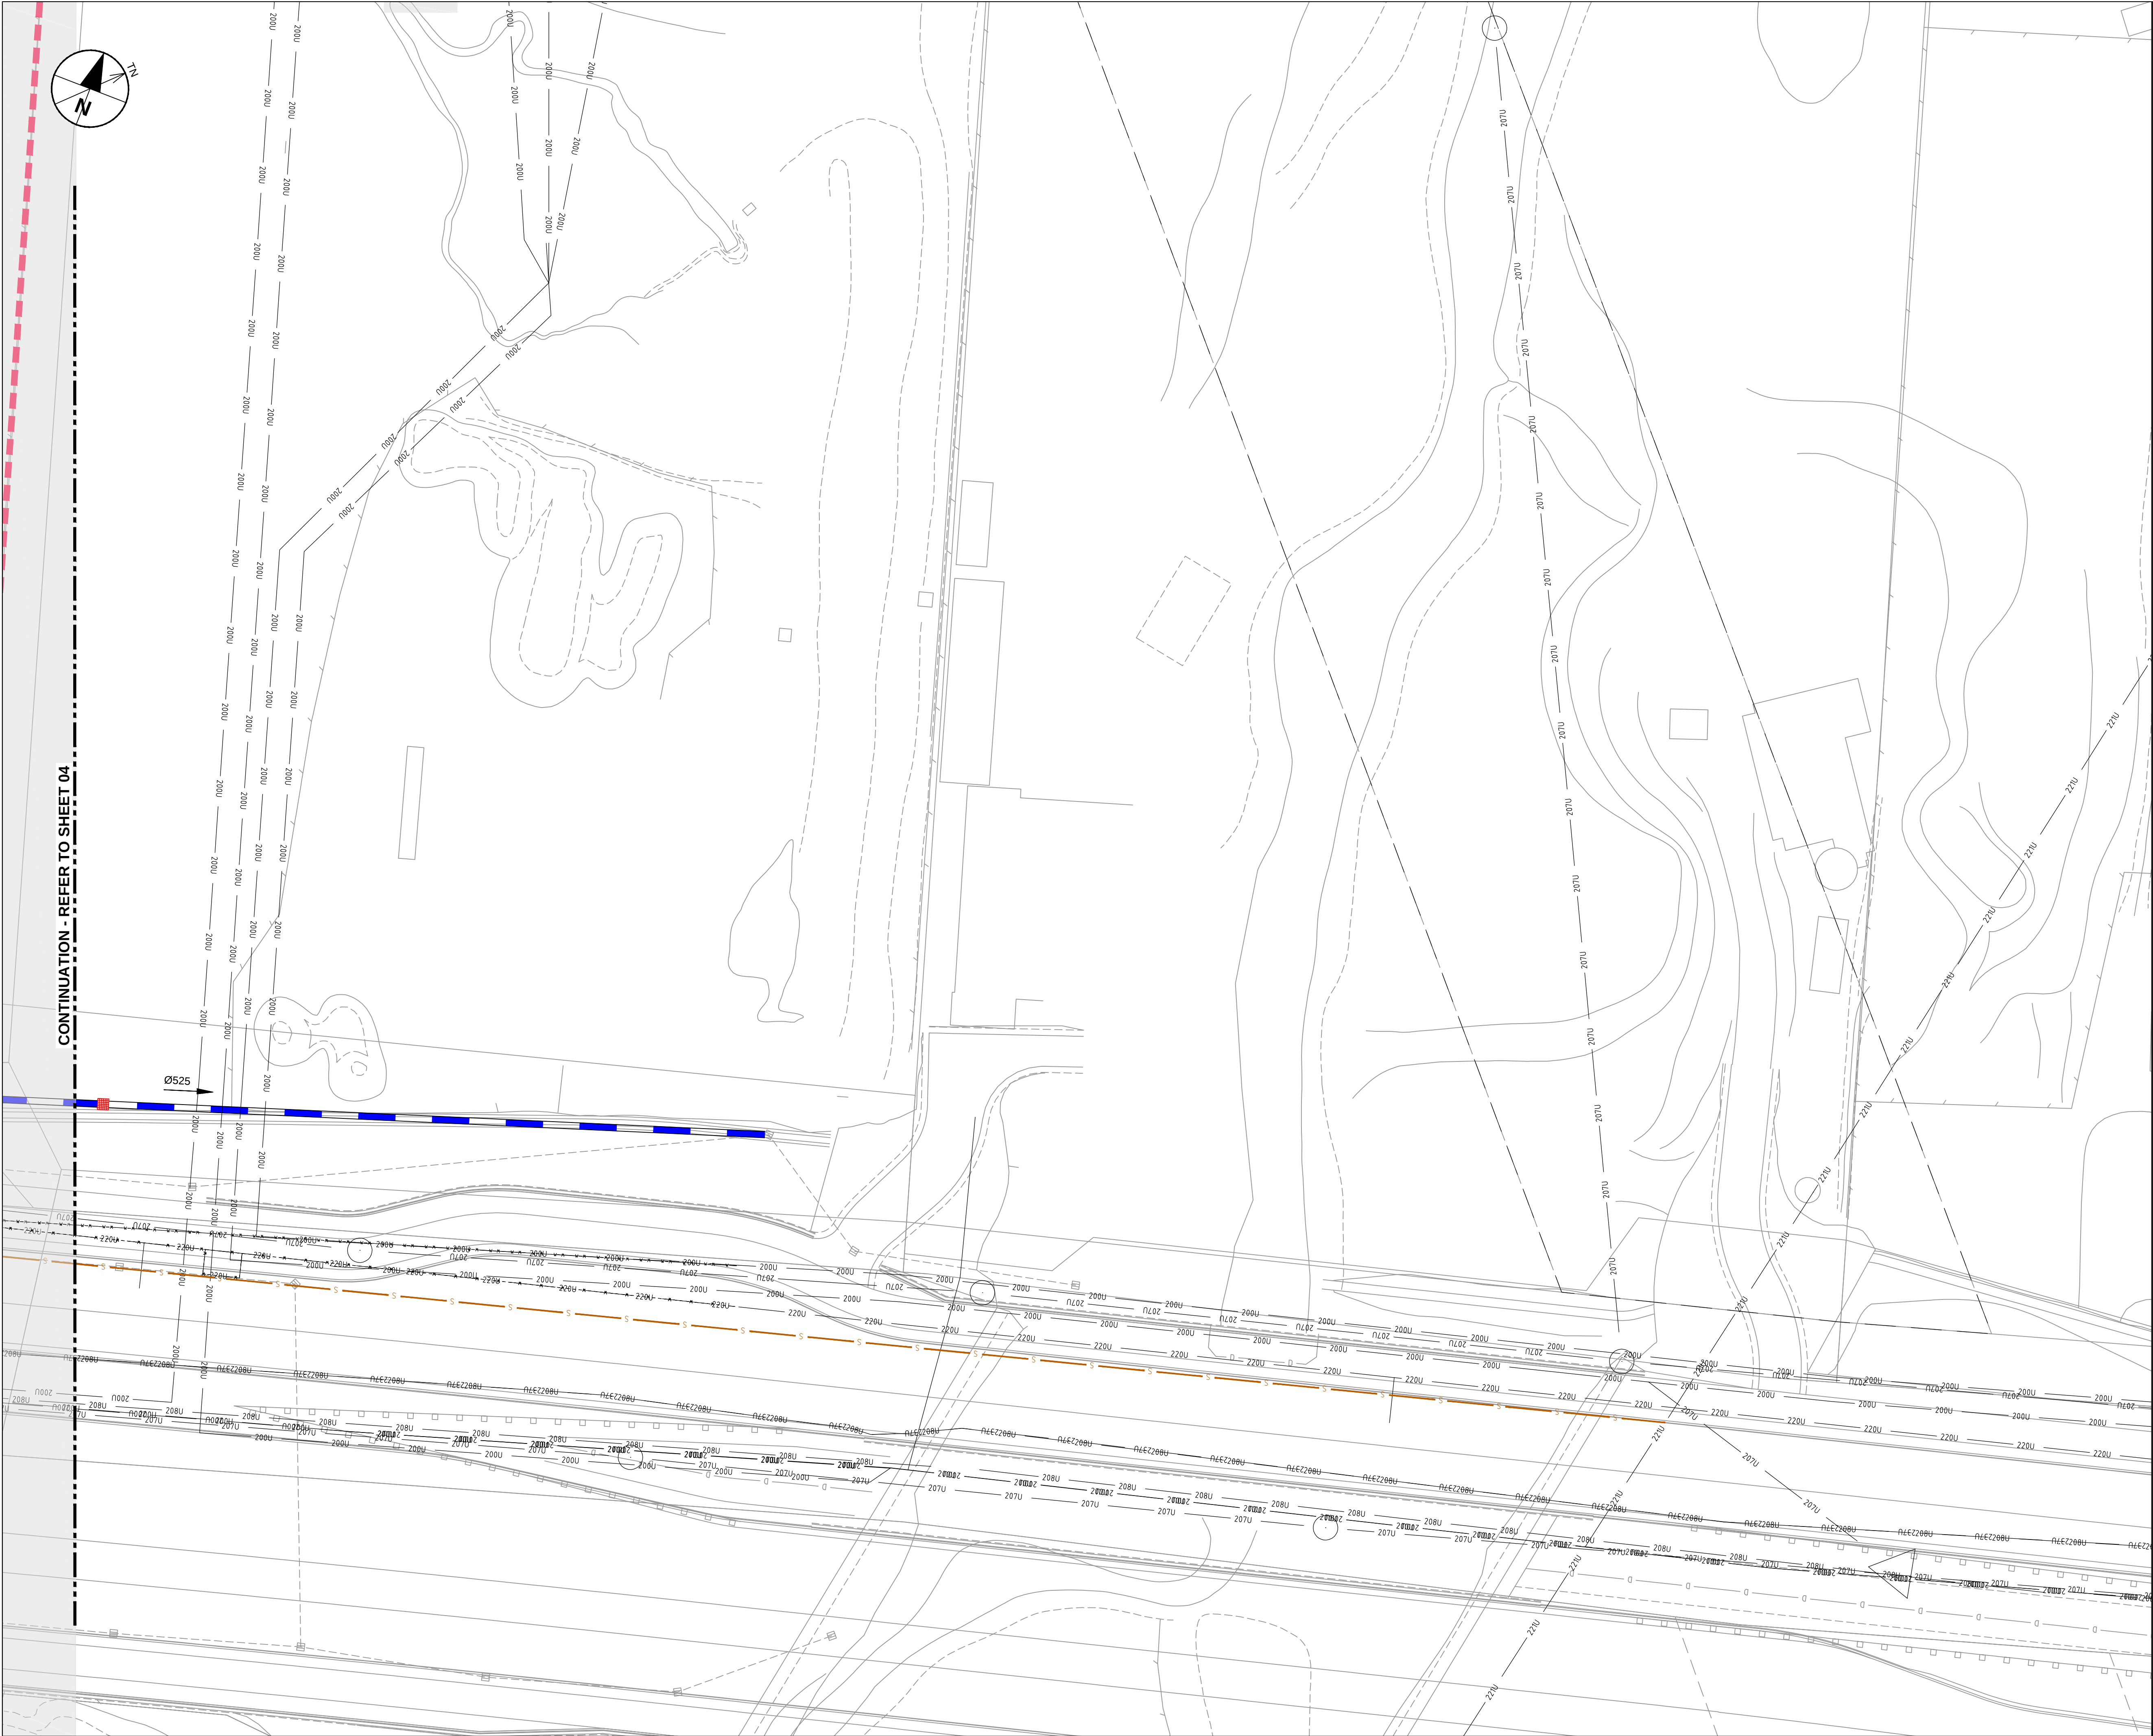

This drawing is confidential and shall only be used for the purpose of this project. The signing of this title block confirms the design and drafting of this project have been prepared and checked in accordance with the AECOM quality assurance system to ISO 9001:2000.



PROJECT

CUDGEGONG ROAD
STATION PRECINCT
TOWN CENTRE SOUTH
CIVIL PACKAGE

CLIENT




CONSULTANT

AECOM Australia Pty Ltd
A.B.N 20 093 846 925
www.aecom.com

LEGEND

- PROPOSED BUILDING OUTLINE
- DRAINAGE LINE
- Ø525
- DRAINAGE PITS
- CAP BUILDING CONNECTION POINT AT BOUNDARY
- EXISTING DRAINAGE LINE
- COMMUNICATIONS
- GAS (JEMENA)
- ELECTRICITY (AUSGRID)
- INDICATIVE FIRE WATER LINE
- SEWER (SYDNEY WATER)
- WATER (SYDNEY WATER)
- STREET LIGHTING (CITY OF SYDNEY)
- RECYCLED WATER
- EXISTING COMMUNICATIONS
- EXISTING GAS
- EXISTING ELECTRICITY
- EXISTING SEWER
- EXISTING WATER
- EXISTING HIGH VOLTAGE

SCALE BAR

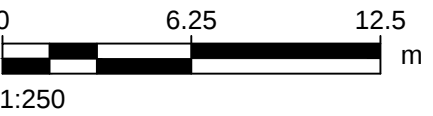

PRELIMINARY

PROJECT MANAGEMENT INITIALS

J. CHAN	D. FETTELL	D. FETTELL
DESIGNER	CHECKED	APPROVED

ISSUE/REVISION

A	18/05/2018	ISSUED FOR PRELIMINARY
I/R	DATE	DESCRIPTION

KEY PLAN

PROJECT NUMBER

60558549

SHEET TITLE



COMBINED SERVICES
PLAN
SHEET 05

SHEET NUMBER

60558549-SHT-00-0000-CI-0505

ISO A1 594mm x 841mm

Last saved by: D:\TOUTM\2019\04\11_ Last Plotted: 2019-05-18
Filename: \AU\SYD\1P\PROJECTS\60558549-SHT-00-0000-CI-0801.DWG

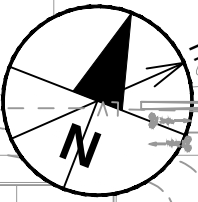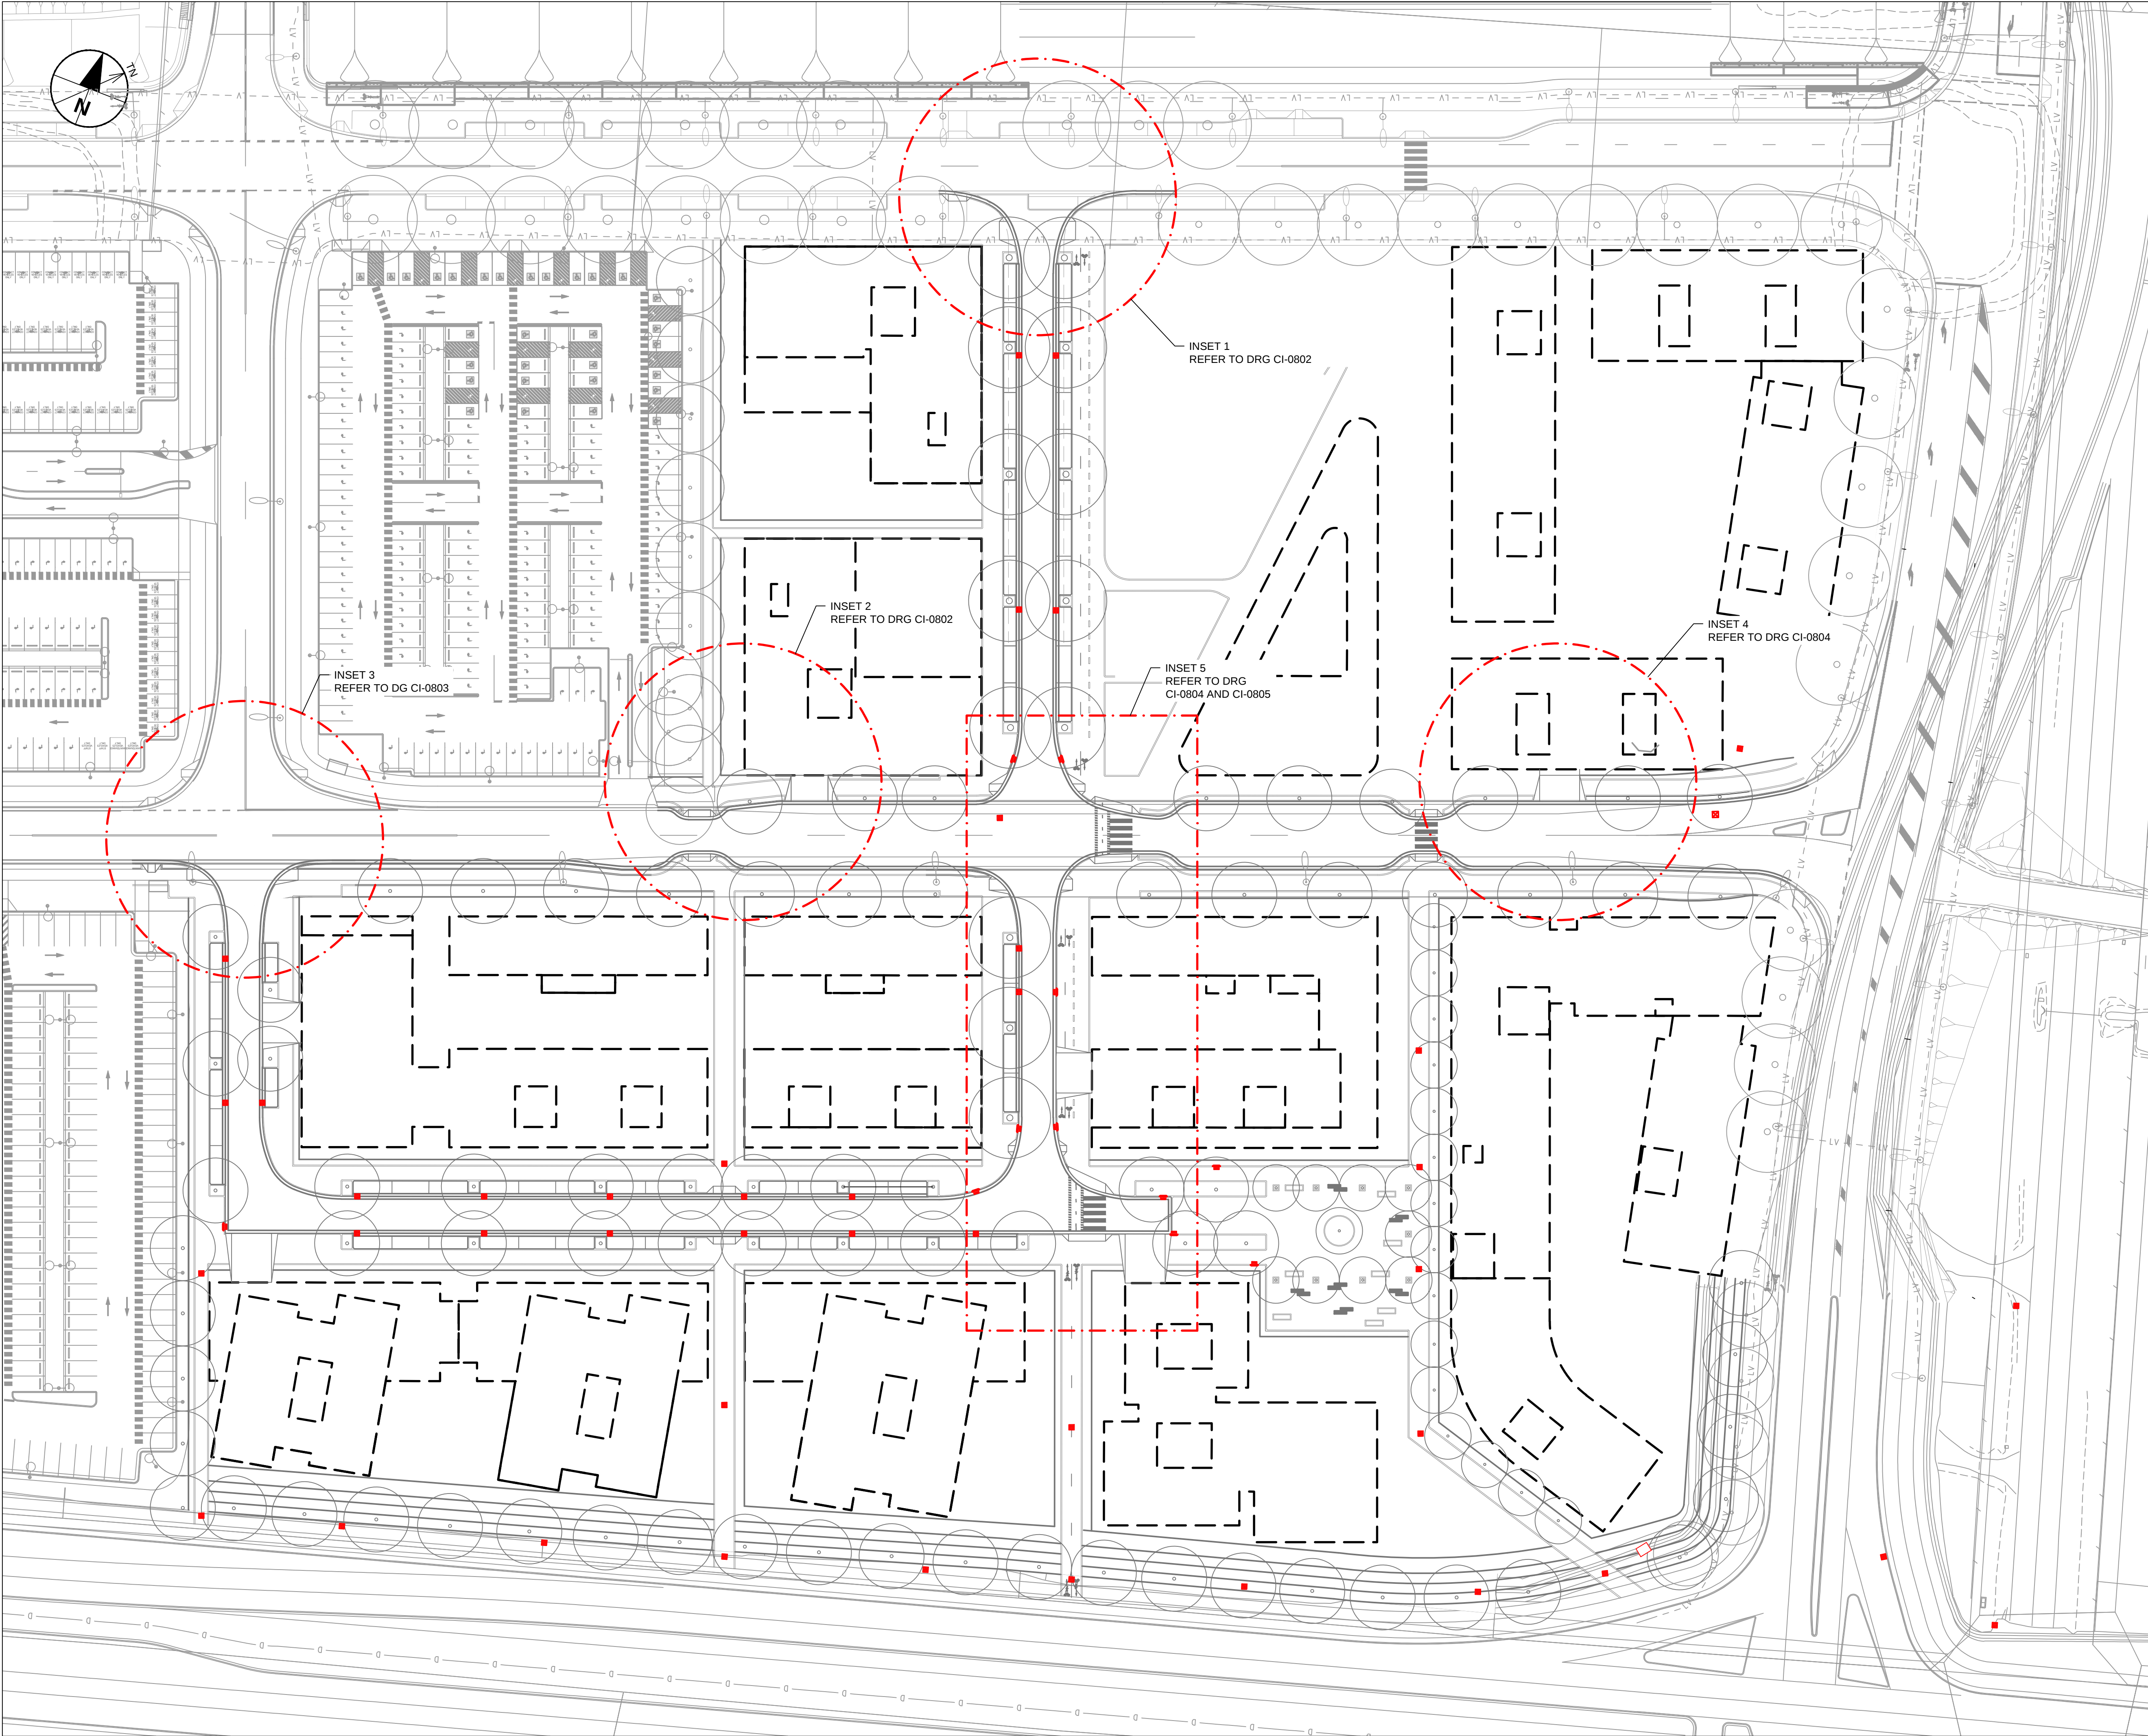

This drawing is confidential and shall only be used for the purpose of this project. The signing of this title block confirms the design and drafting of this project have been prepared and checked in accordance with the AECOM quality assurance system to ISO 9001:2000.



PROJECT

CUDGEGONG ROAD
STATION PRECINCT
TOWN CENTRE SOUTH
CIVIL PACKAGE


CLIENT



CONSULTANT

AECOM Australia Pty Ltd
A.B.N 20 093 846 925
www.aecom.com

SCALE BAR

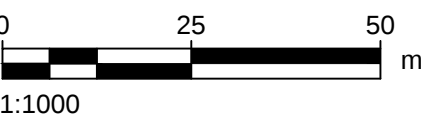

PRELIMINARY

PROJECT MANAGEMENT INITIALS

J. CHAN	D. FETTELL	D. FETTELL
DESIGNER	CHECKED	APPROVED

ISSUE/REVISION

A	18/05/2018	ISSUED FOR PRELIMINARY
I/R	DATE	DESCRIPTION

KEY PLAN

PROJECT NUMBER

60558549

SHEET TITLE


VEGICLE TRACKING
PLAN
SHEET 01

SHEET NUMBER


60558549-SHT-00-0000-CI-0801

ISO A1 594mm x 841mm


Last saved by: DUTONTM(2019-04-11) Last Plotted: 2019-05-18
Filename: \\AU-SYD1\FP001\PROJECTS\60558549-SHT-00-0000-CI-0802.DWG

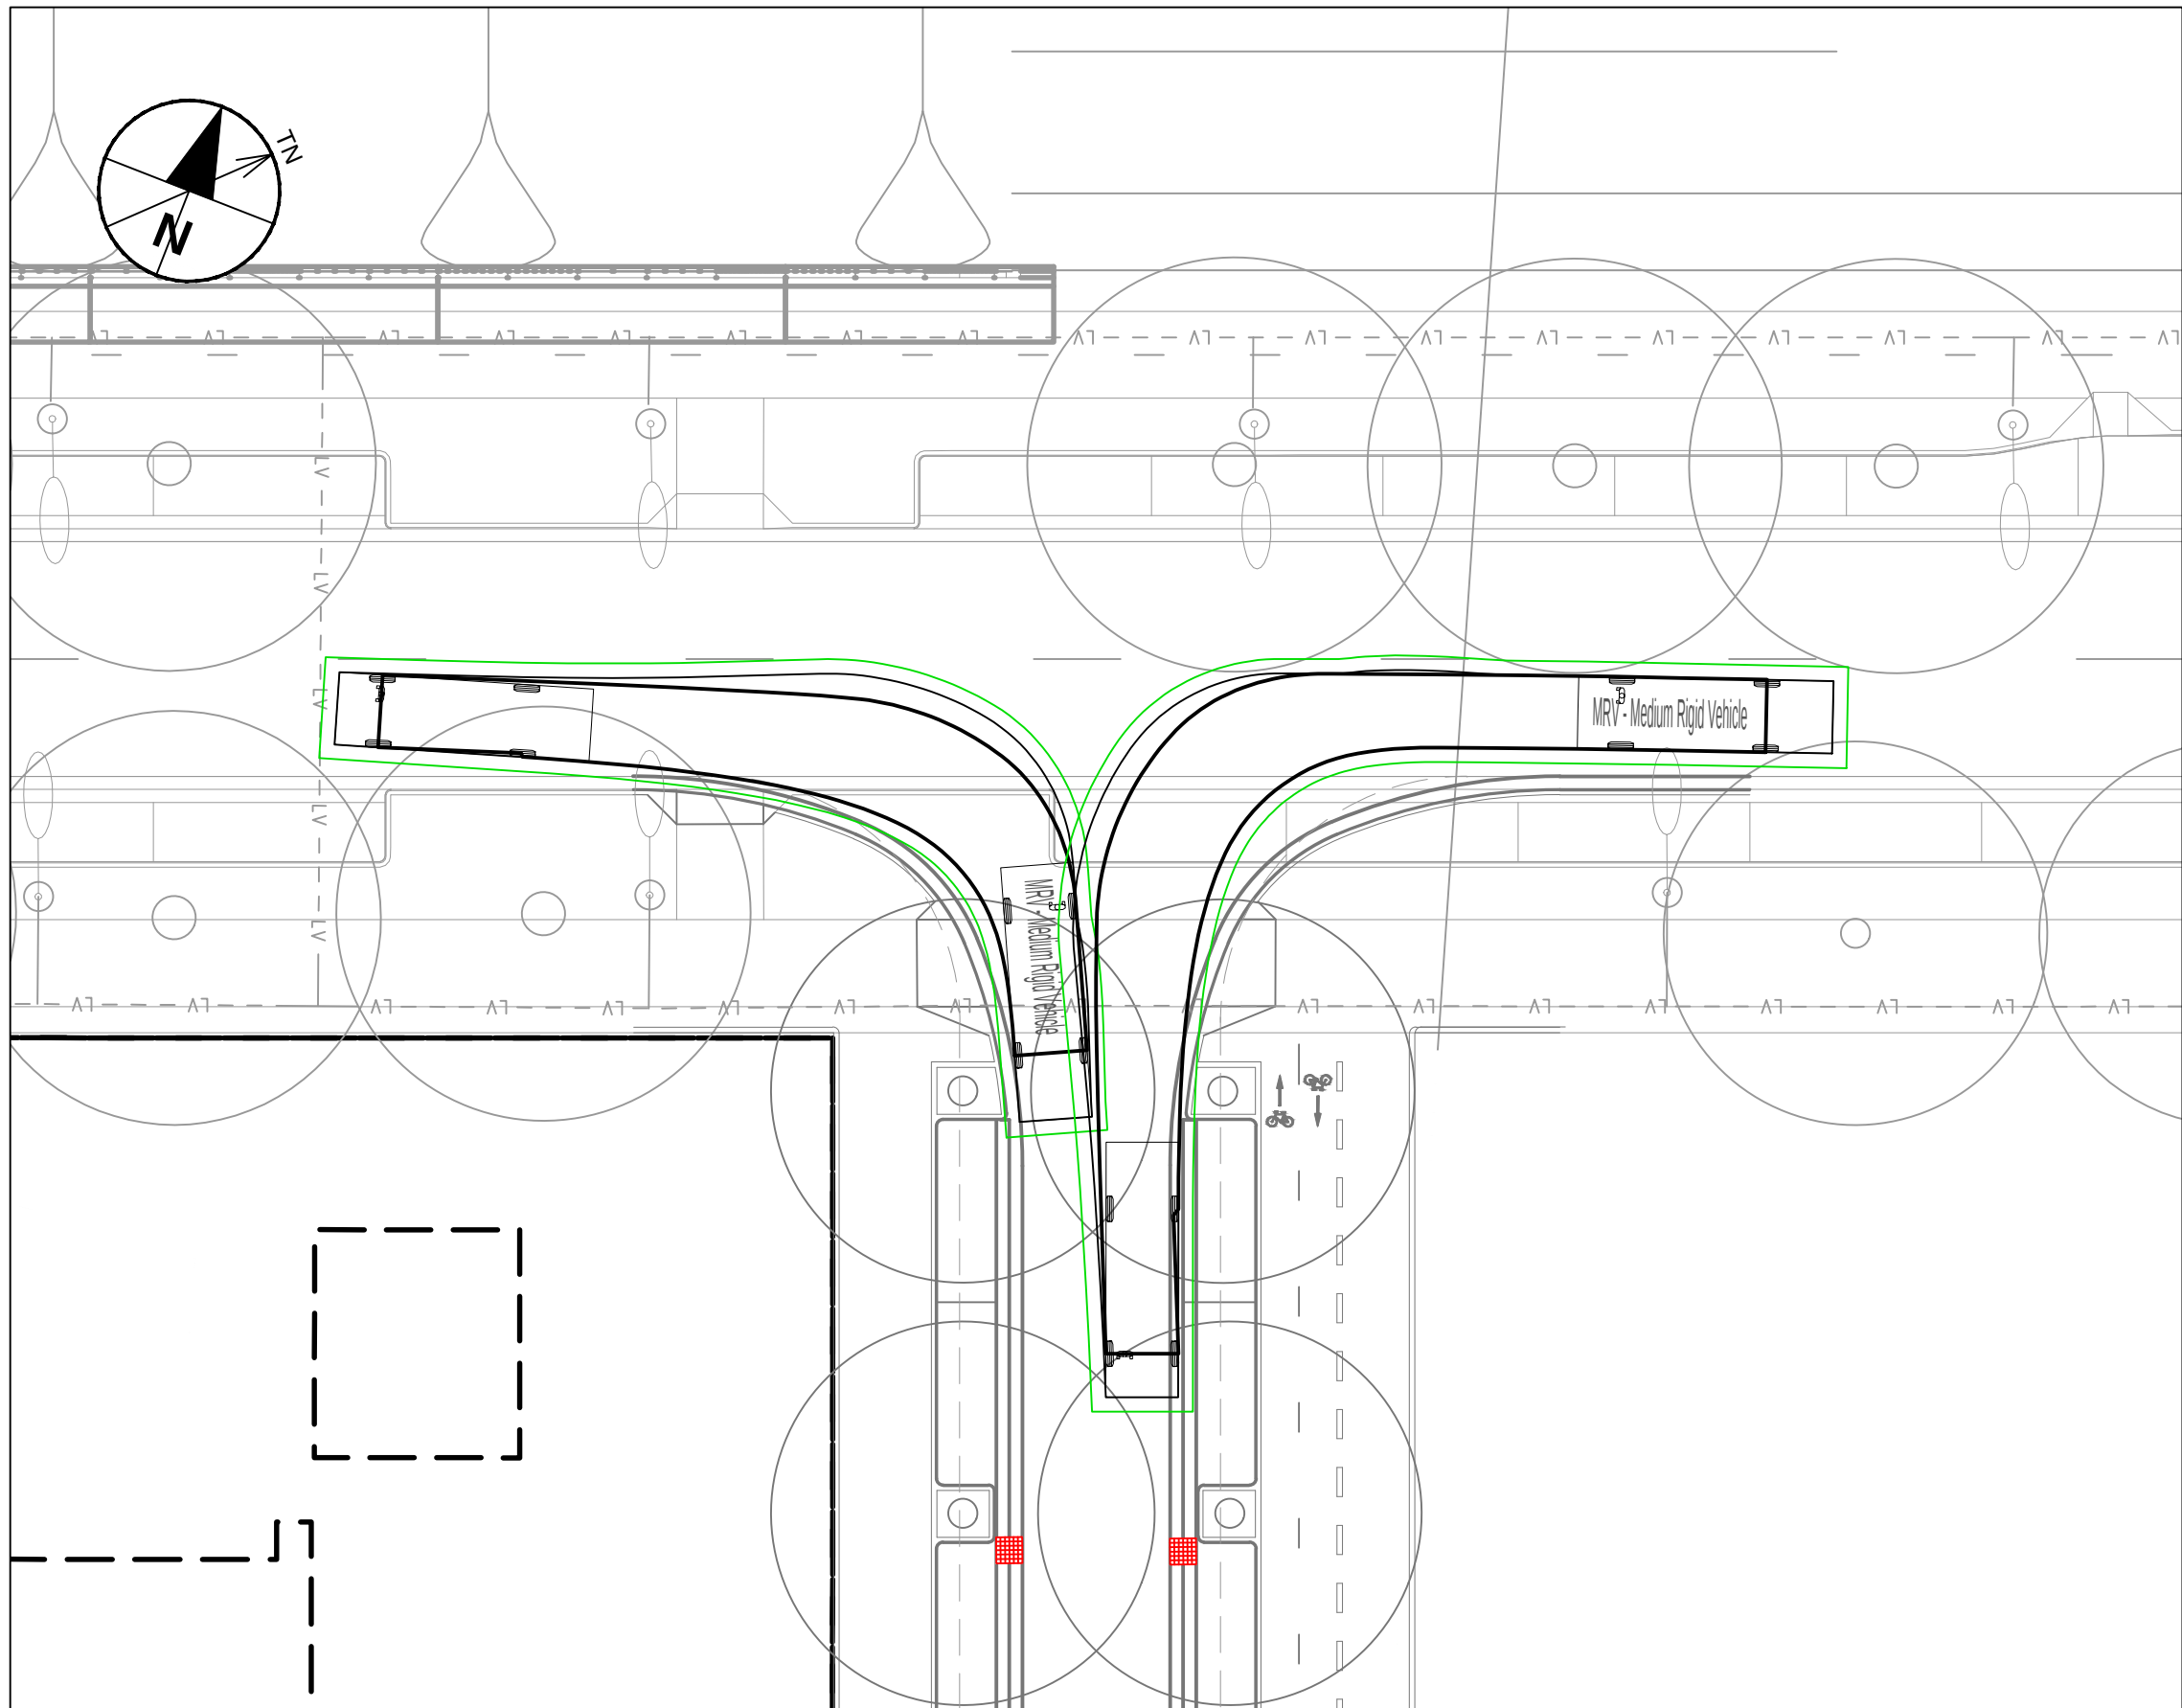


INSET 1 - VEHICLE TRACKING - LEFT TURNS
Scale 1:250

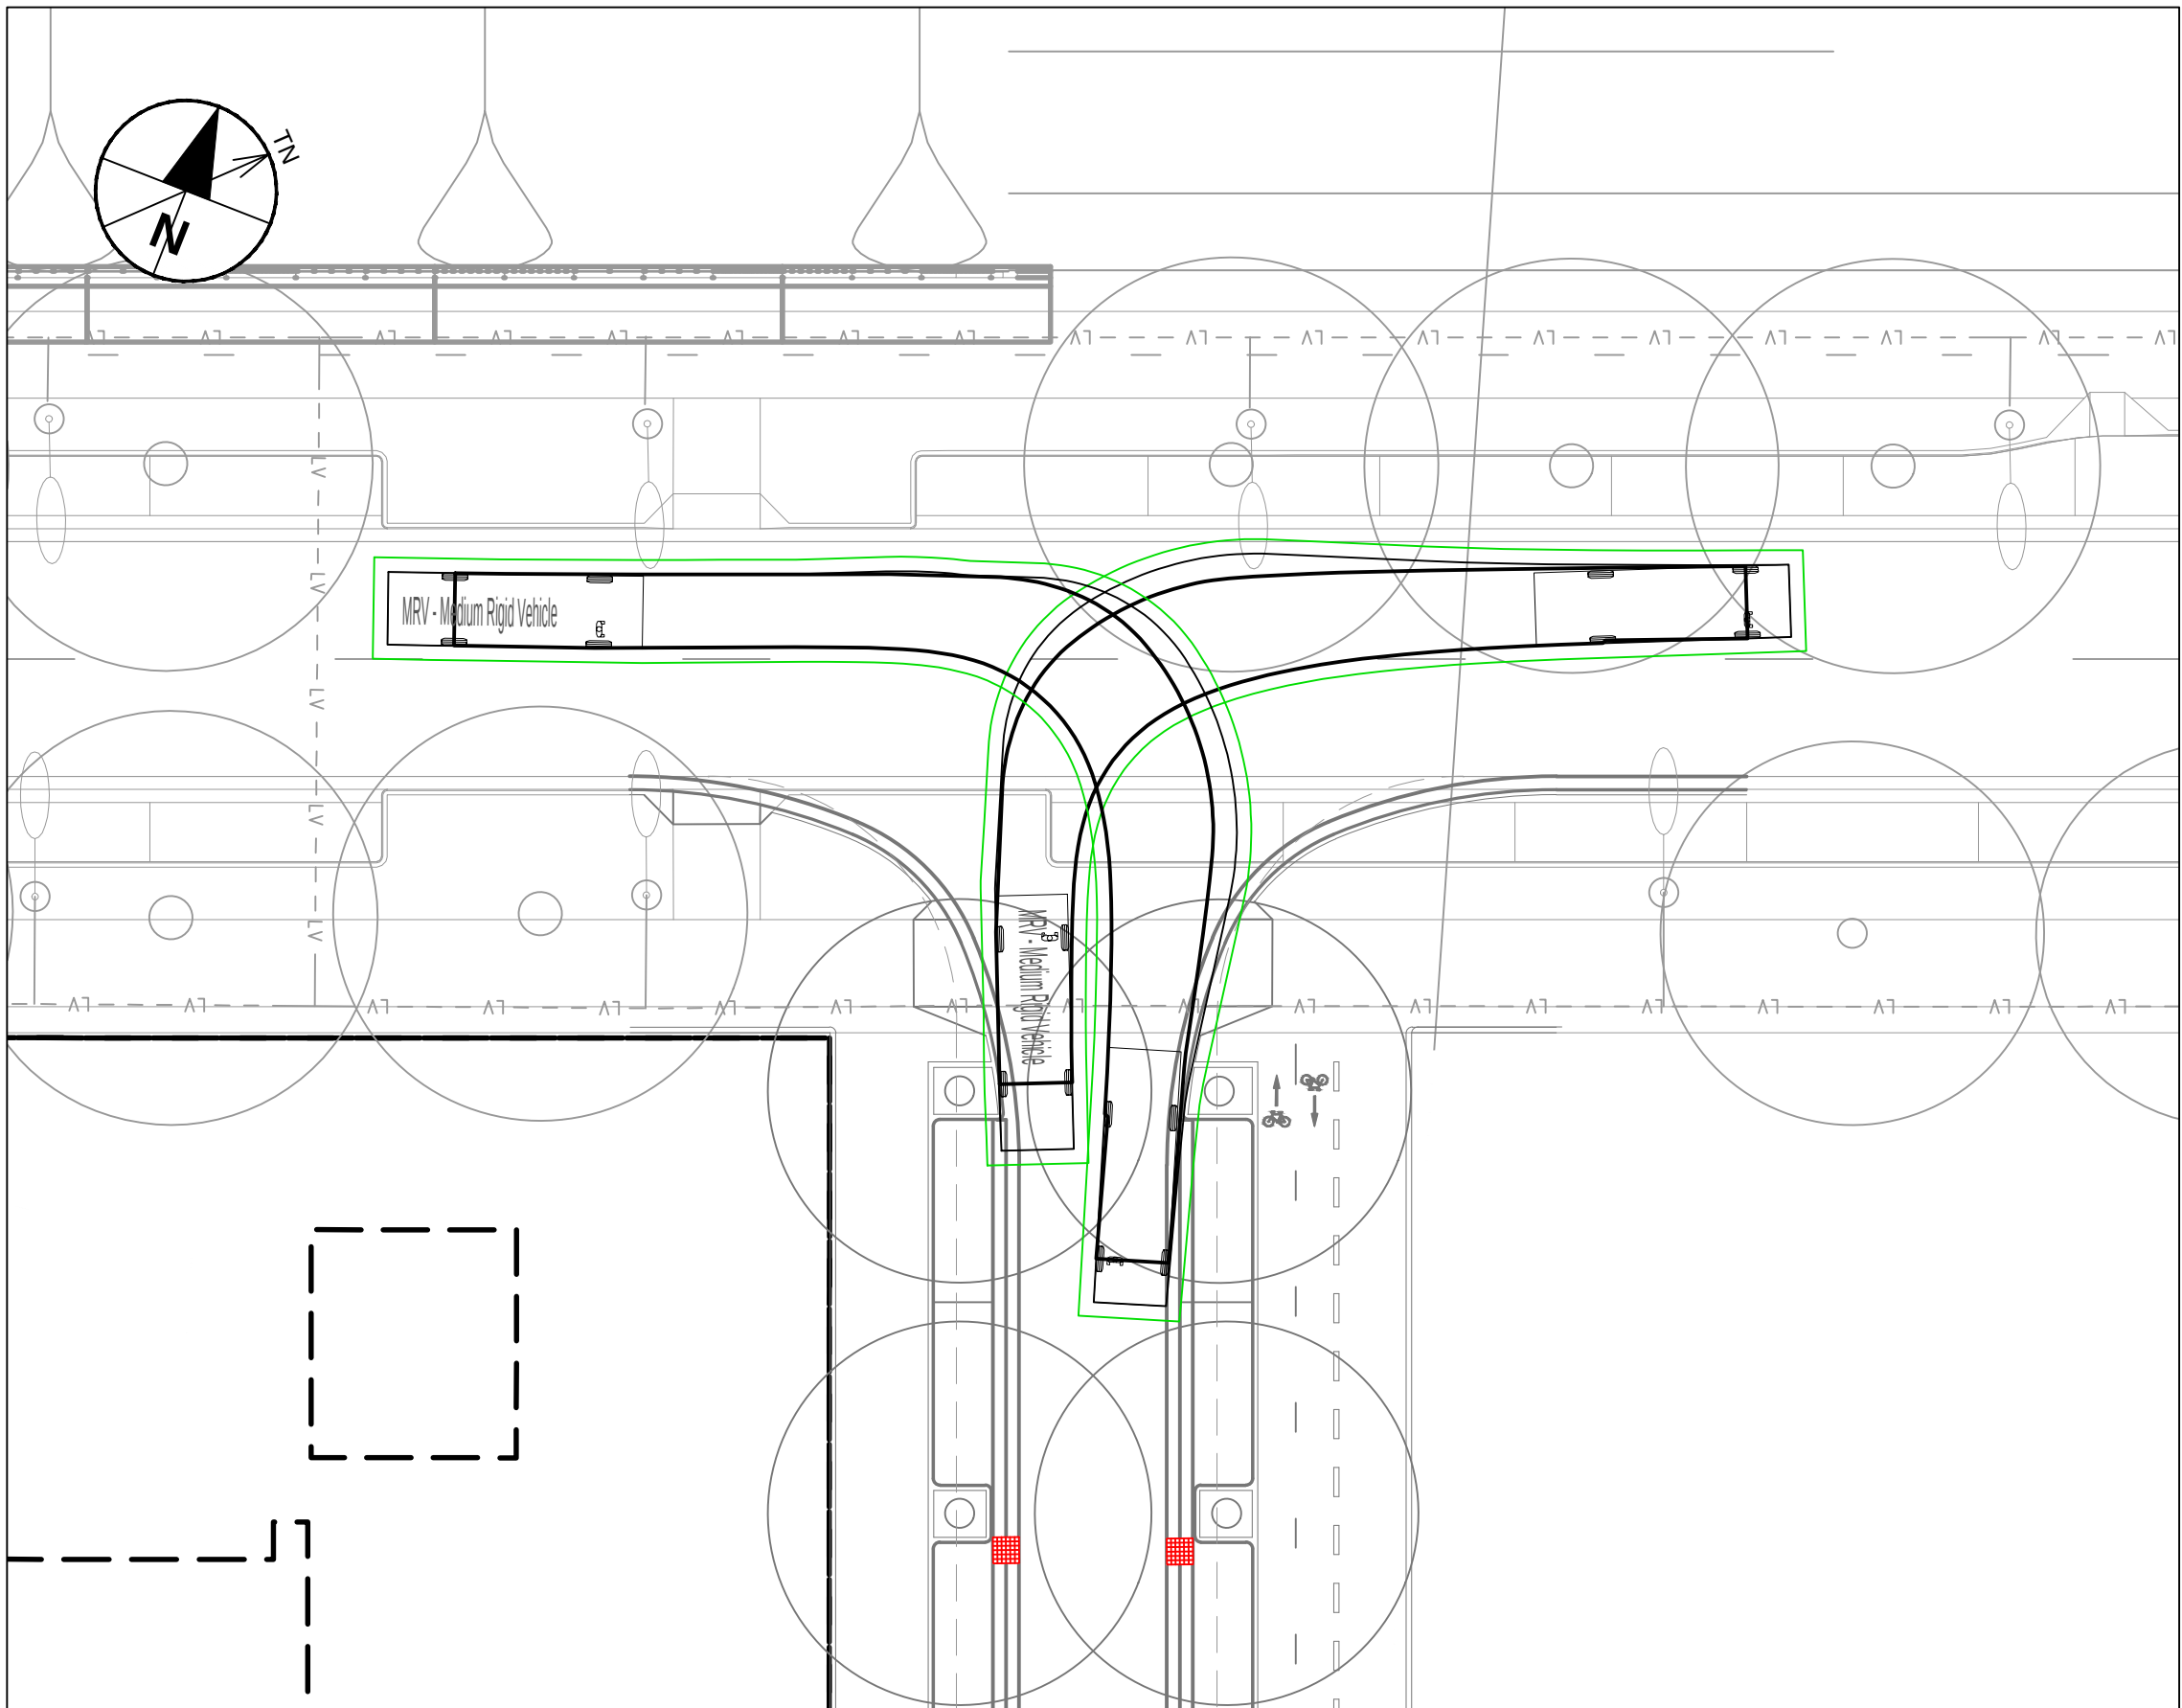

INSET 1 - VEHICLE TRACKING - RIGHT TURNS
Scale 1:250

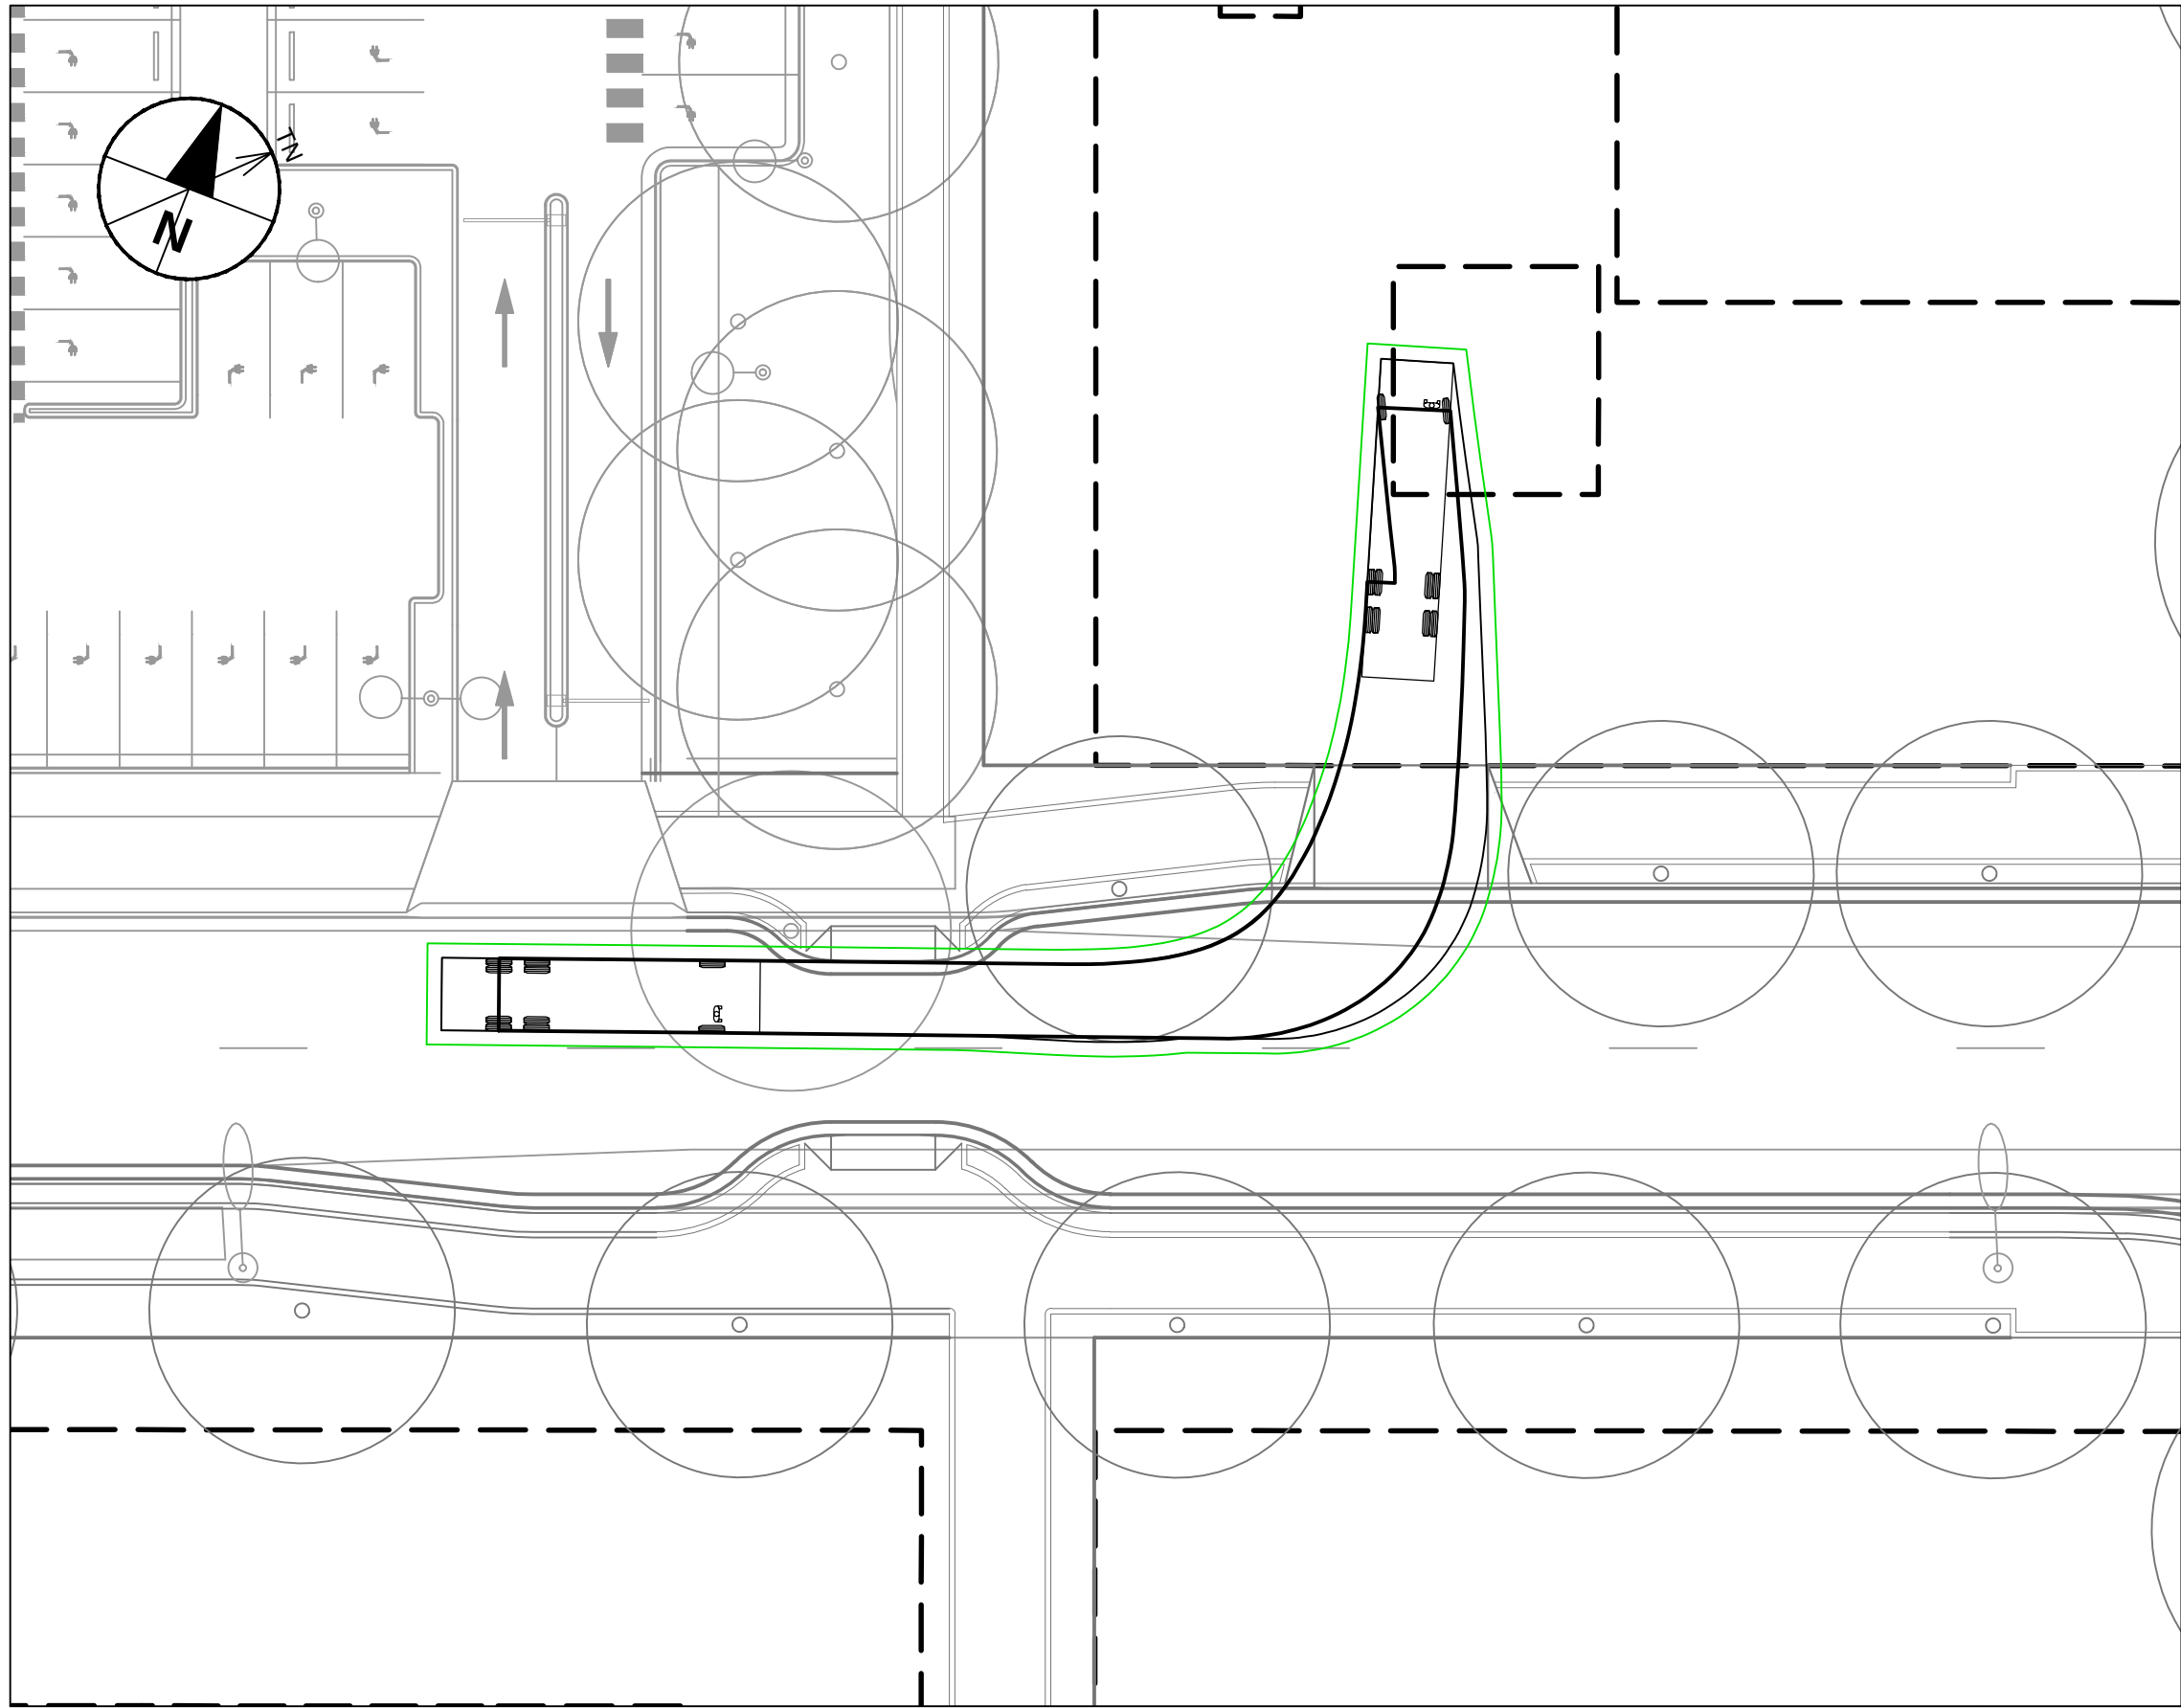

INSET 2 - VEHICLE TRACKING - LEFT TURNS
Scale 1:250

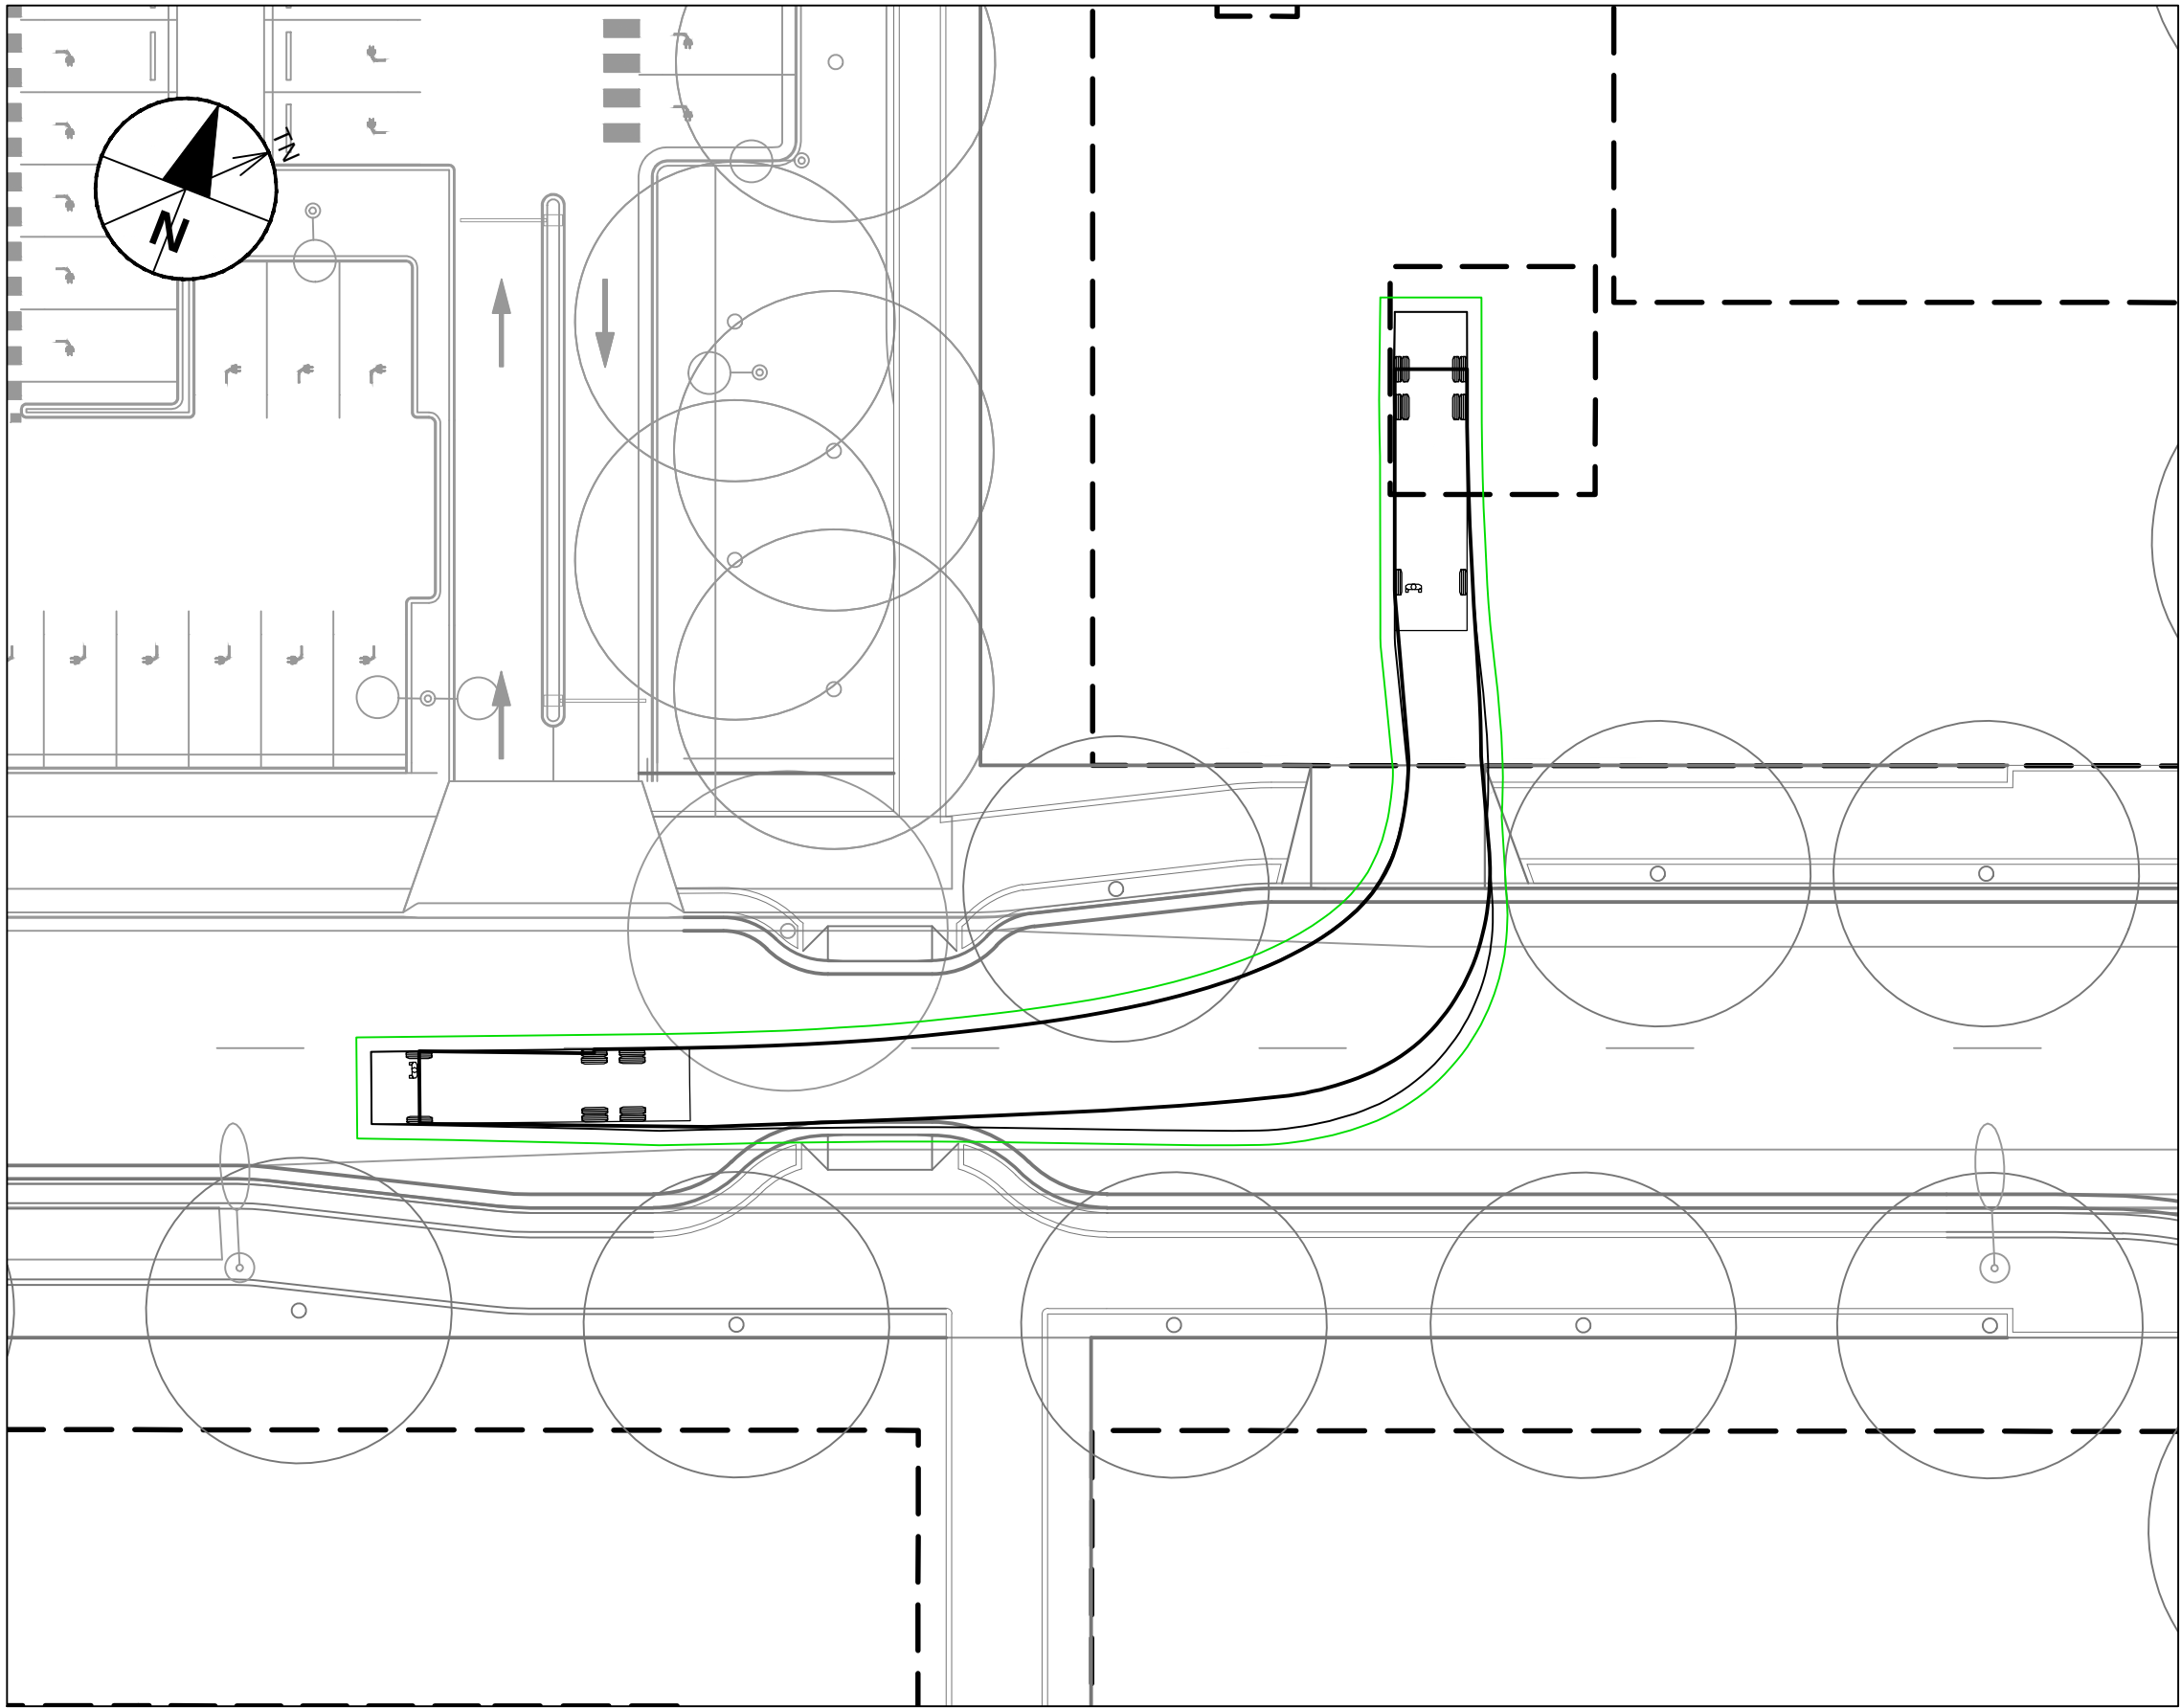

INSET 2 - VEHICLE TRACKING - RIGHT TURNS
Scale 1:250

AECOM

PROJECT

CUDGEGONG ROAD
STATION PRECINCT
TOWN CENTRE SOUTH
CIVIL PACKAGE


CLIENT



CONSULTANT

AECOM Australia Pty Ltd
A.B.N 20 093 846 925
www.aecom.com

SCALE BAR

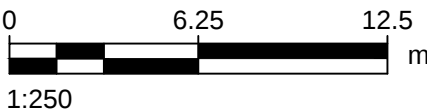

PRELIMINARY

PROJECT MANAGEMENT INITIALS

J. CHAN	D. FETTELL	D. FETTELL
DESIGNER	CHECKED	APPROVED

ISSUE/REVISION

A	18/05/2018	ISSUED FOR PRELIMINARY
I/R	DATE	DESCRIPTION

KEY PLAN

PROJECT NUMBER

60558549


SHEET TITLE

VEGICLE TRACKING
PLAN
SHEET 02

SHEET NUMBER


60558549-SHT-00-0000-CI-0802

This drawing is confidential and shall only be used for the purpose of this project. The signing of this title block confirms the design and drafting of this project have been prepared and checked in accordance with the AECOM quality assurance system to ISO 9001:2000.

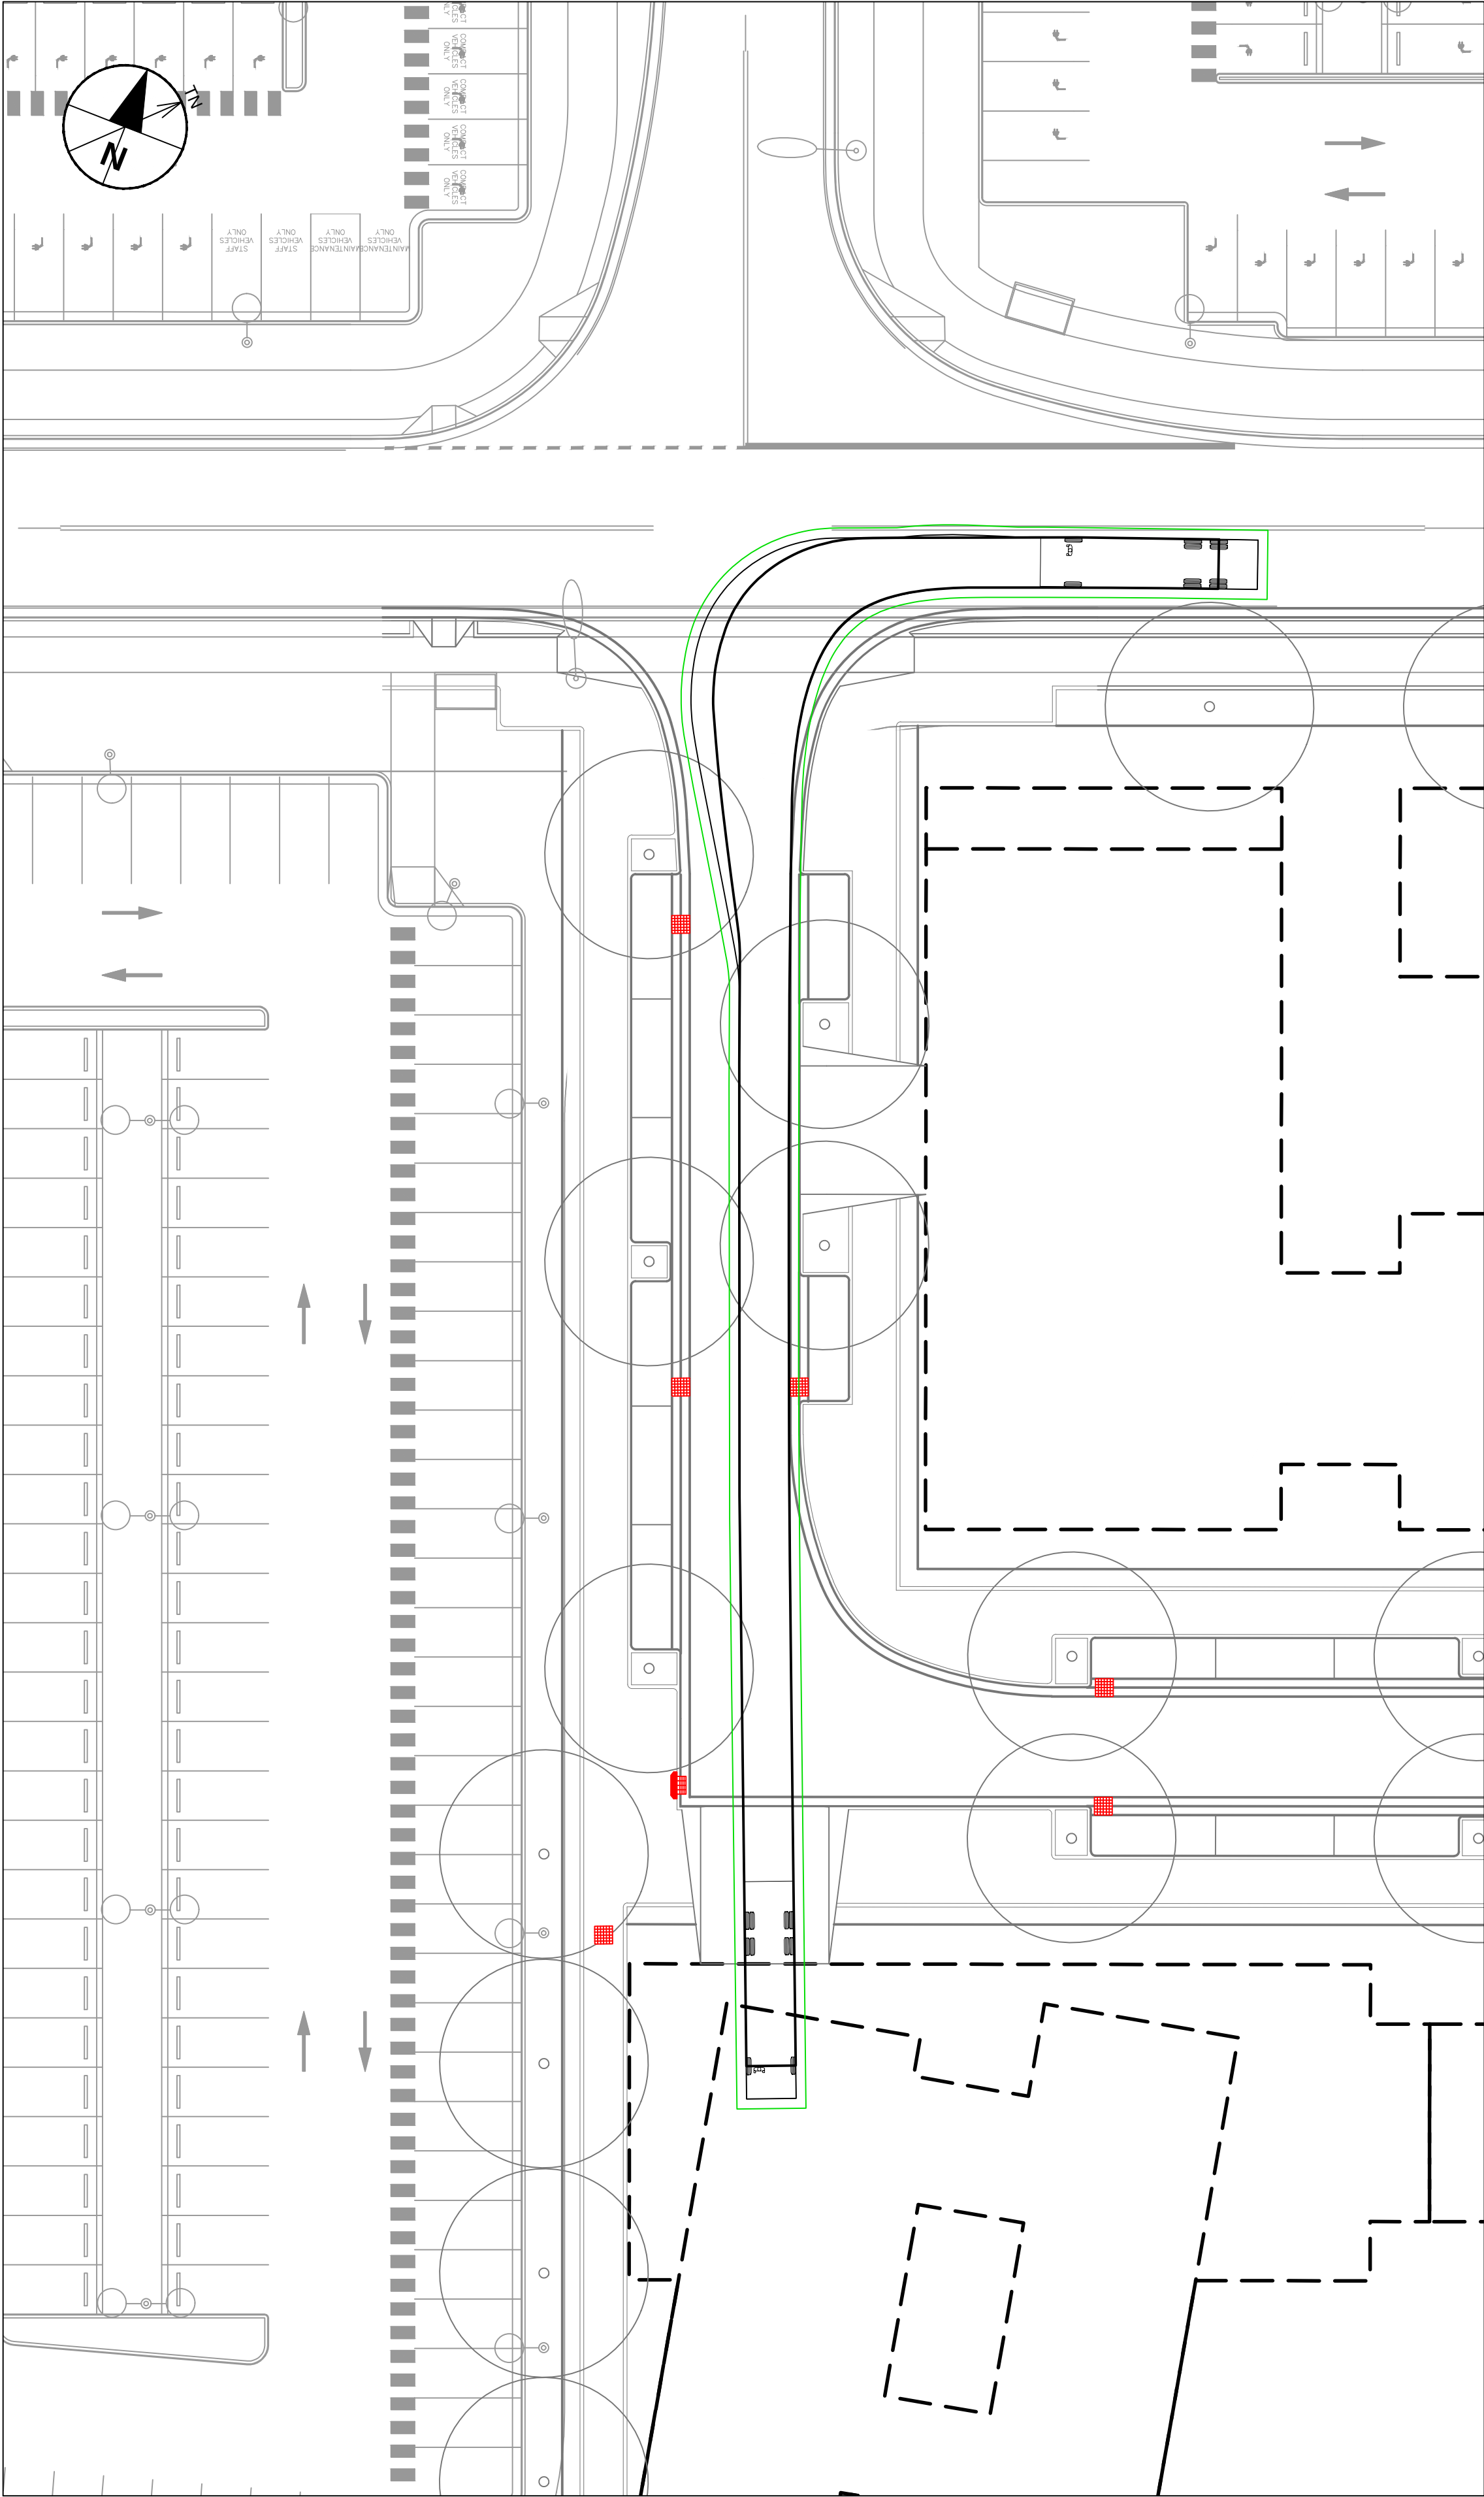


INSET 3 - LEFT TURN TO BUILDING

Scale 1:250

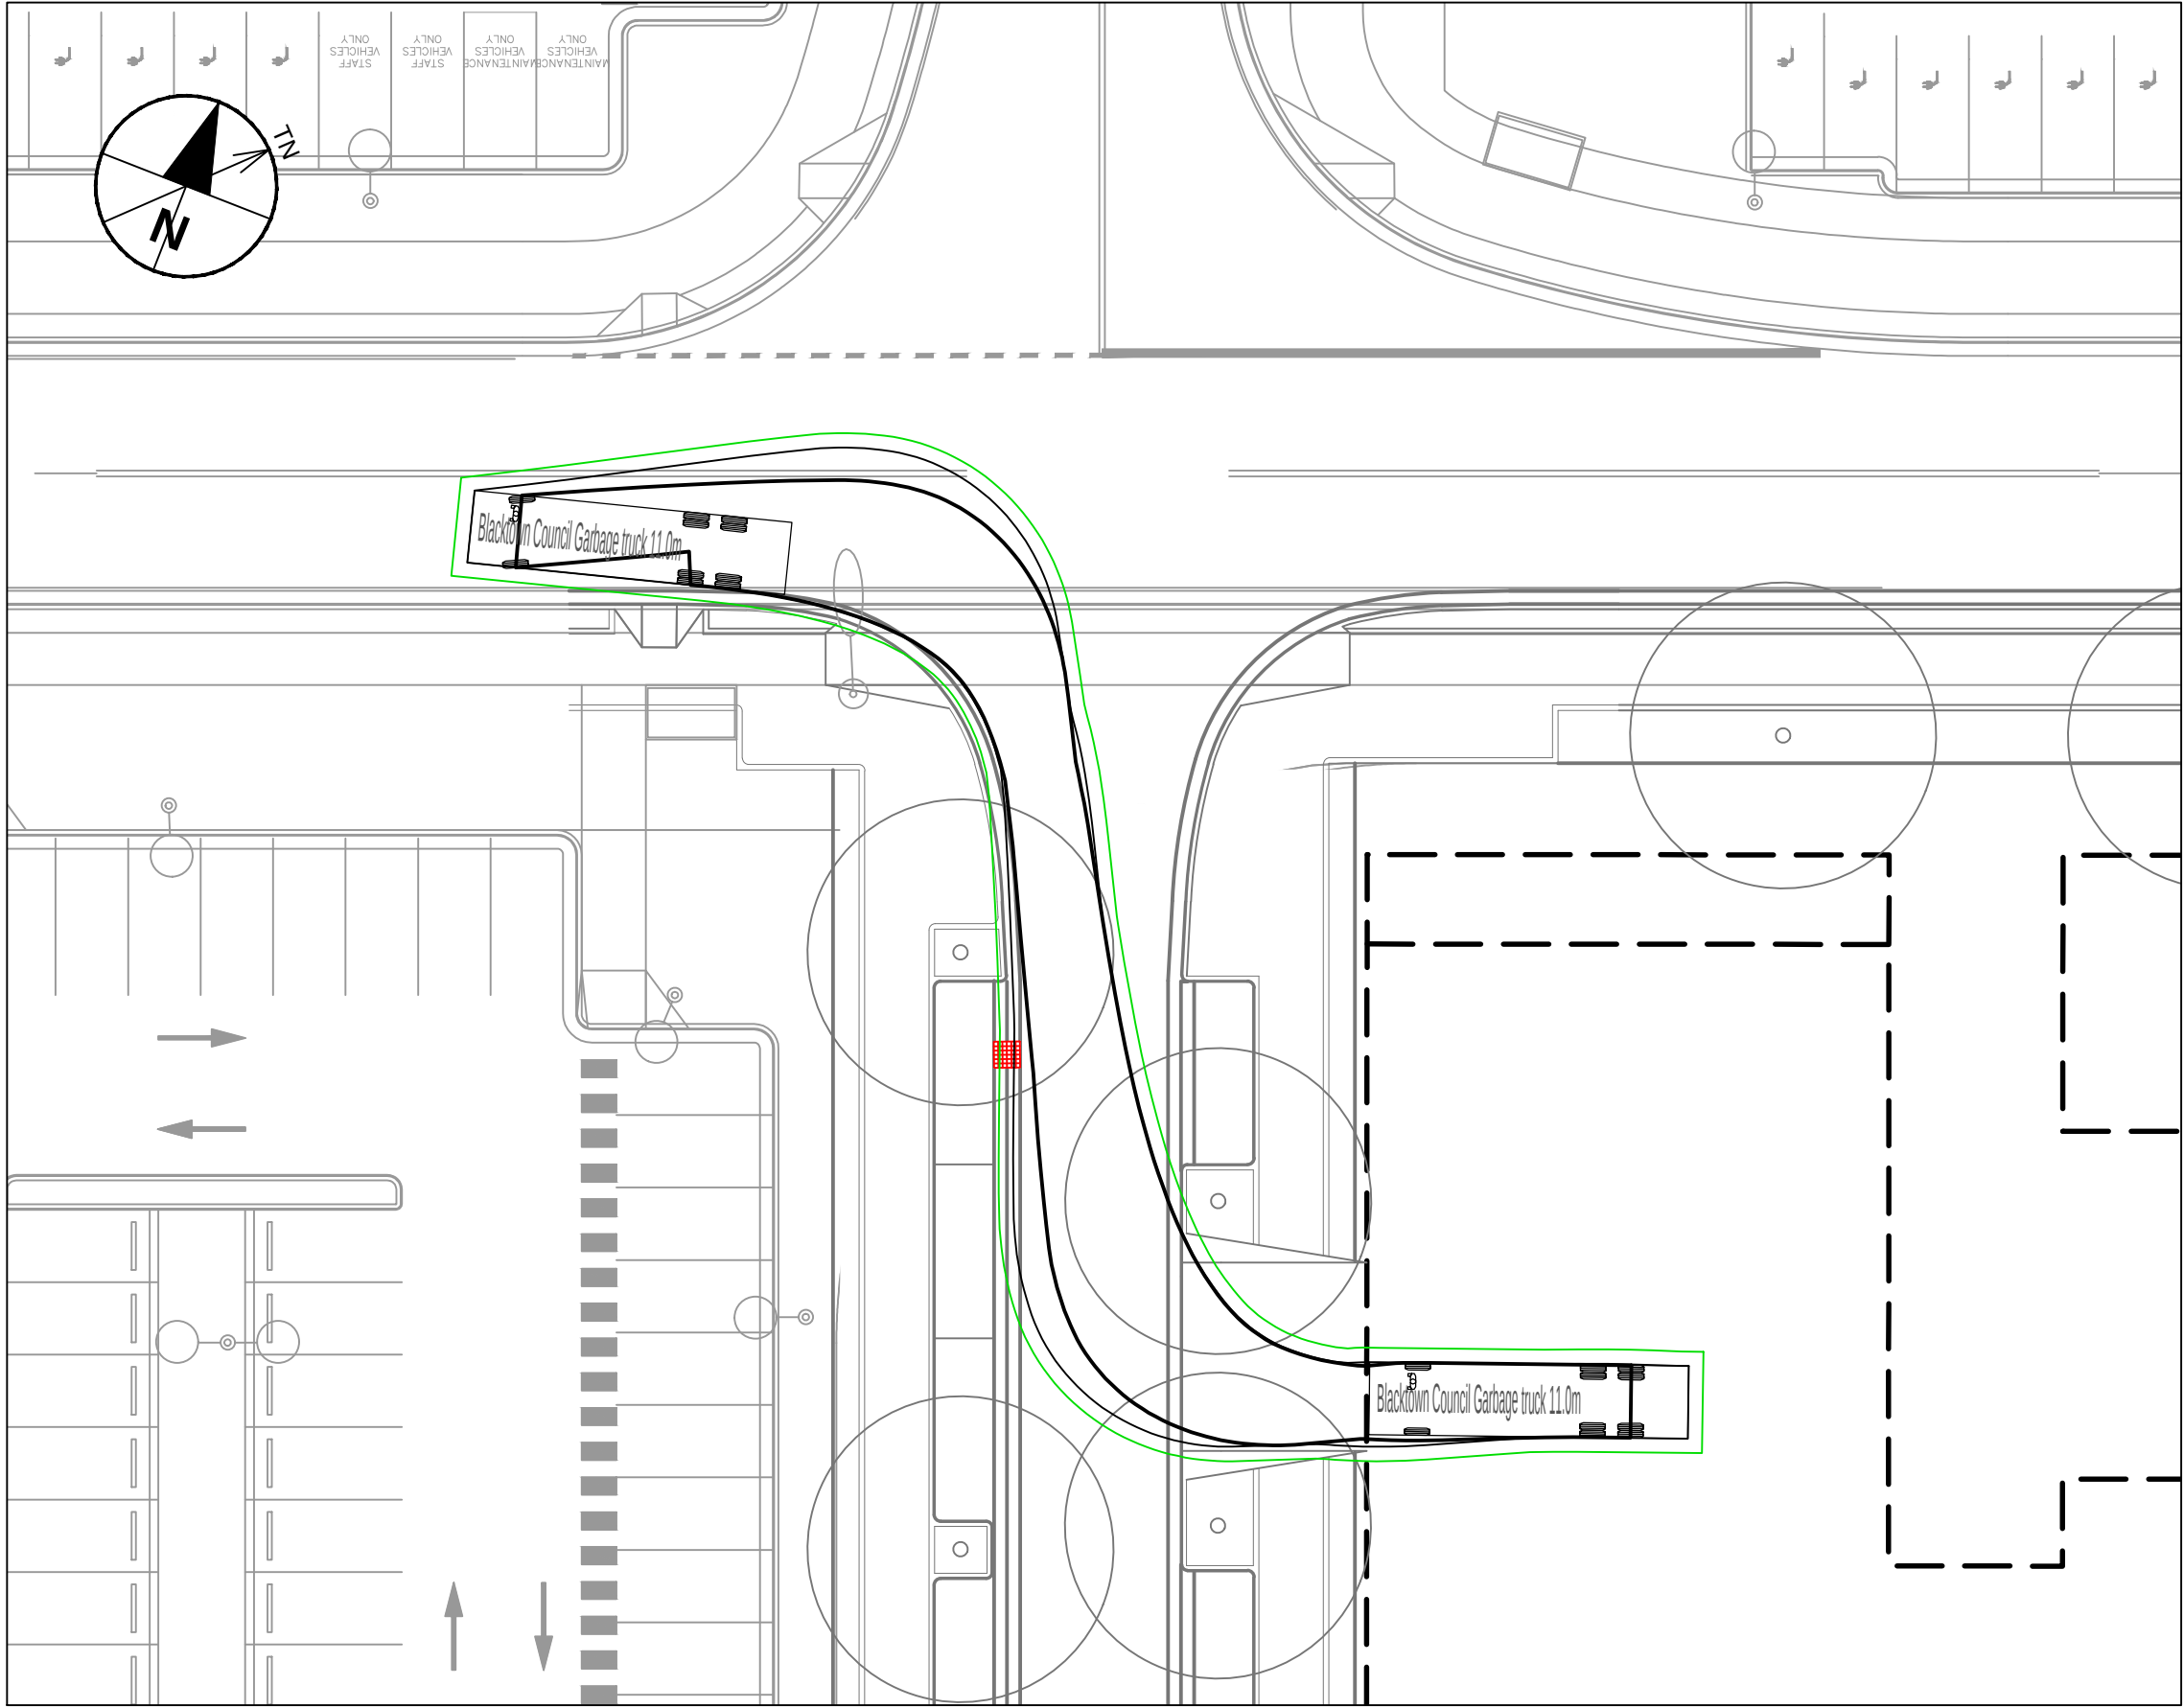

INSET 3 - FROM BUILDING LEFT TURN TO STREET

Scale 1:250

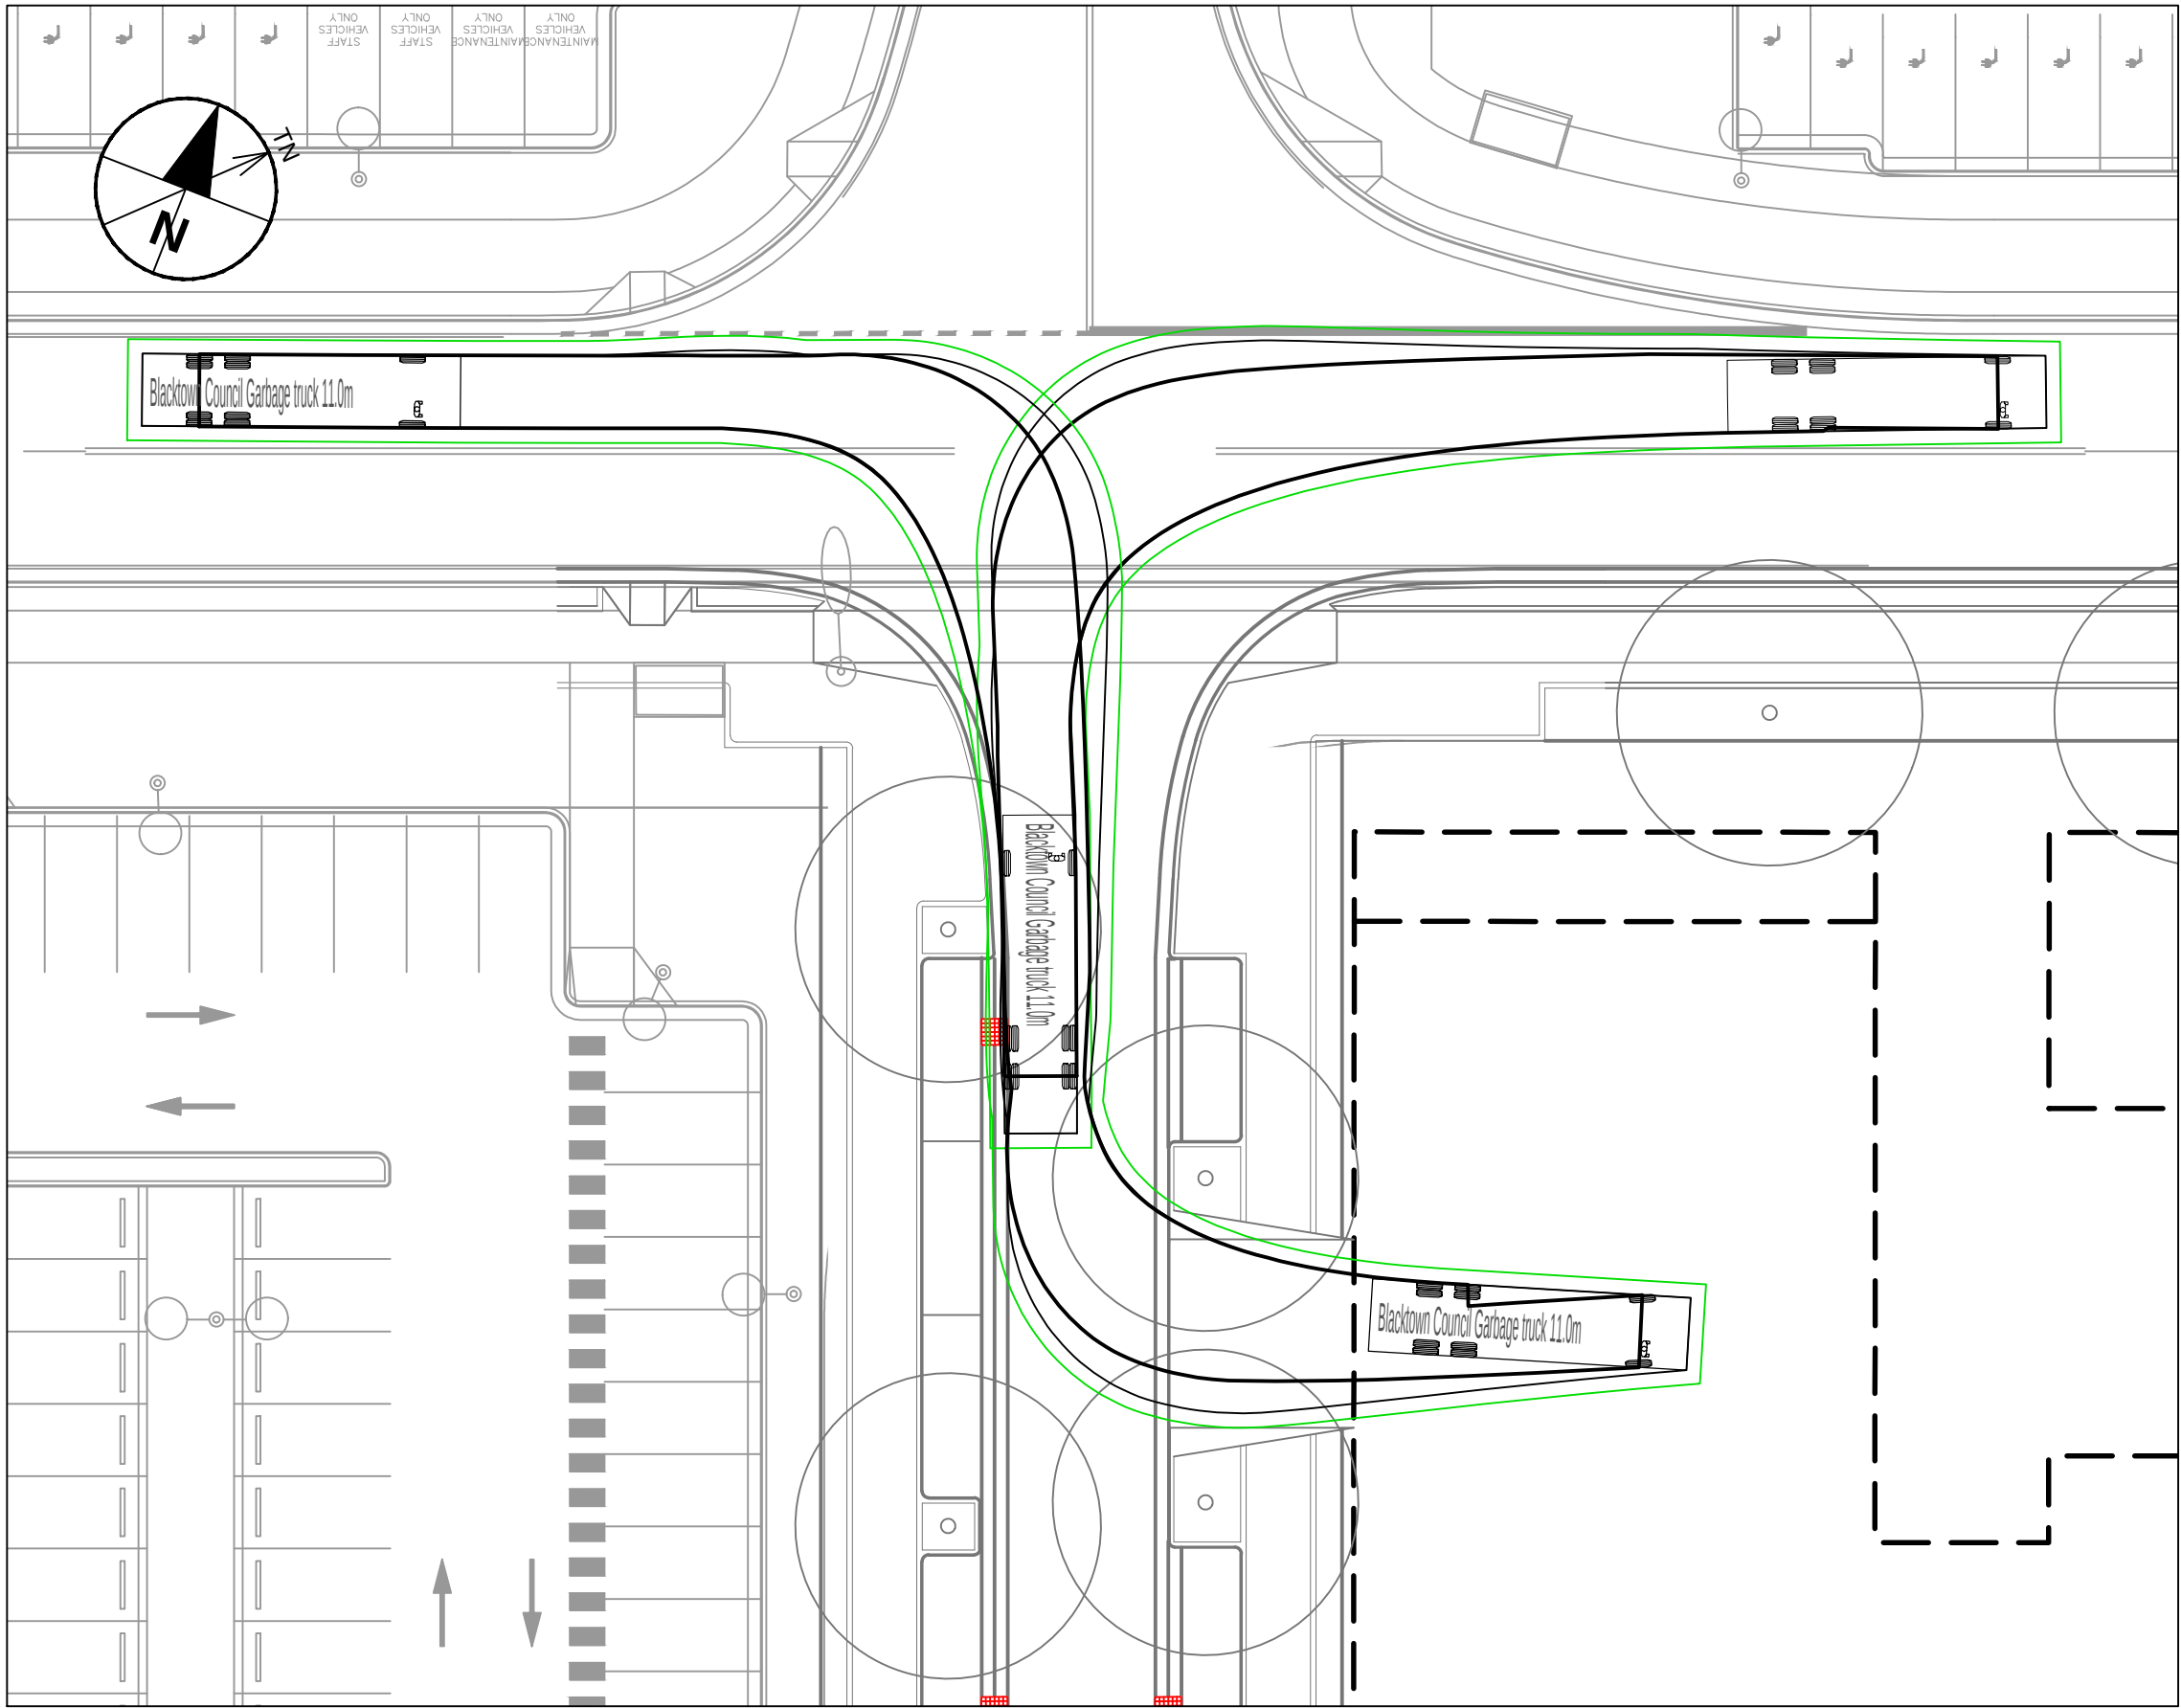

INSET 3 - VEHICLE TRACKING - RIGHT TURNS

Scale 1:250

AECOM

PROJECT

CUDGEGONG ROAD
STATION PRECINCT
TOWN CENTRE SOUTH
CIVIL PACKAGE


CLIENT



CONSULTANT

AECOM Australia Pty Ltd
A.B.N 20 093 846 925
www.aecom.com

SCALE BAR

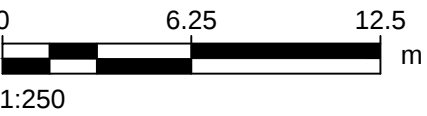

PRELIMINARY

PROJECT MANAGEMENT INITIALS

J. CHAN	D. FETTELL	D. FETTELL
DESIGNER	CHECKED	APPROVED

ISSUE/REVISION

A	18/05/2018	ISSUED FOR PRELIMINARY
I/R	DATE	DESCRIPTION

KEY PLAN

PROJECT NUMBER

60558549

SHEET TITLE

VEGICLE TRACKING
PLAN
SHEET 03


SHEET NUMBER

60558549-SHT-00-0000-CI-0803


This drawing is confidential and shall only be used for the purpose of this project. The signing of this title block confirms the design and drafting of this project have been prepared and checked in accordance with the AECOM quality assurance system to ISO 9001:2000.

ISO A1 594mm x 841mm


Last saved by: DUTONTM(2019-04-11) Last Plotted: 2019-05-18
Filename: \\AU\S\01\FP001\PROJECTS\60558549-SHT-00-0000-CI-0804.DWG

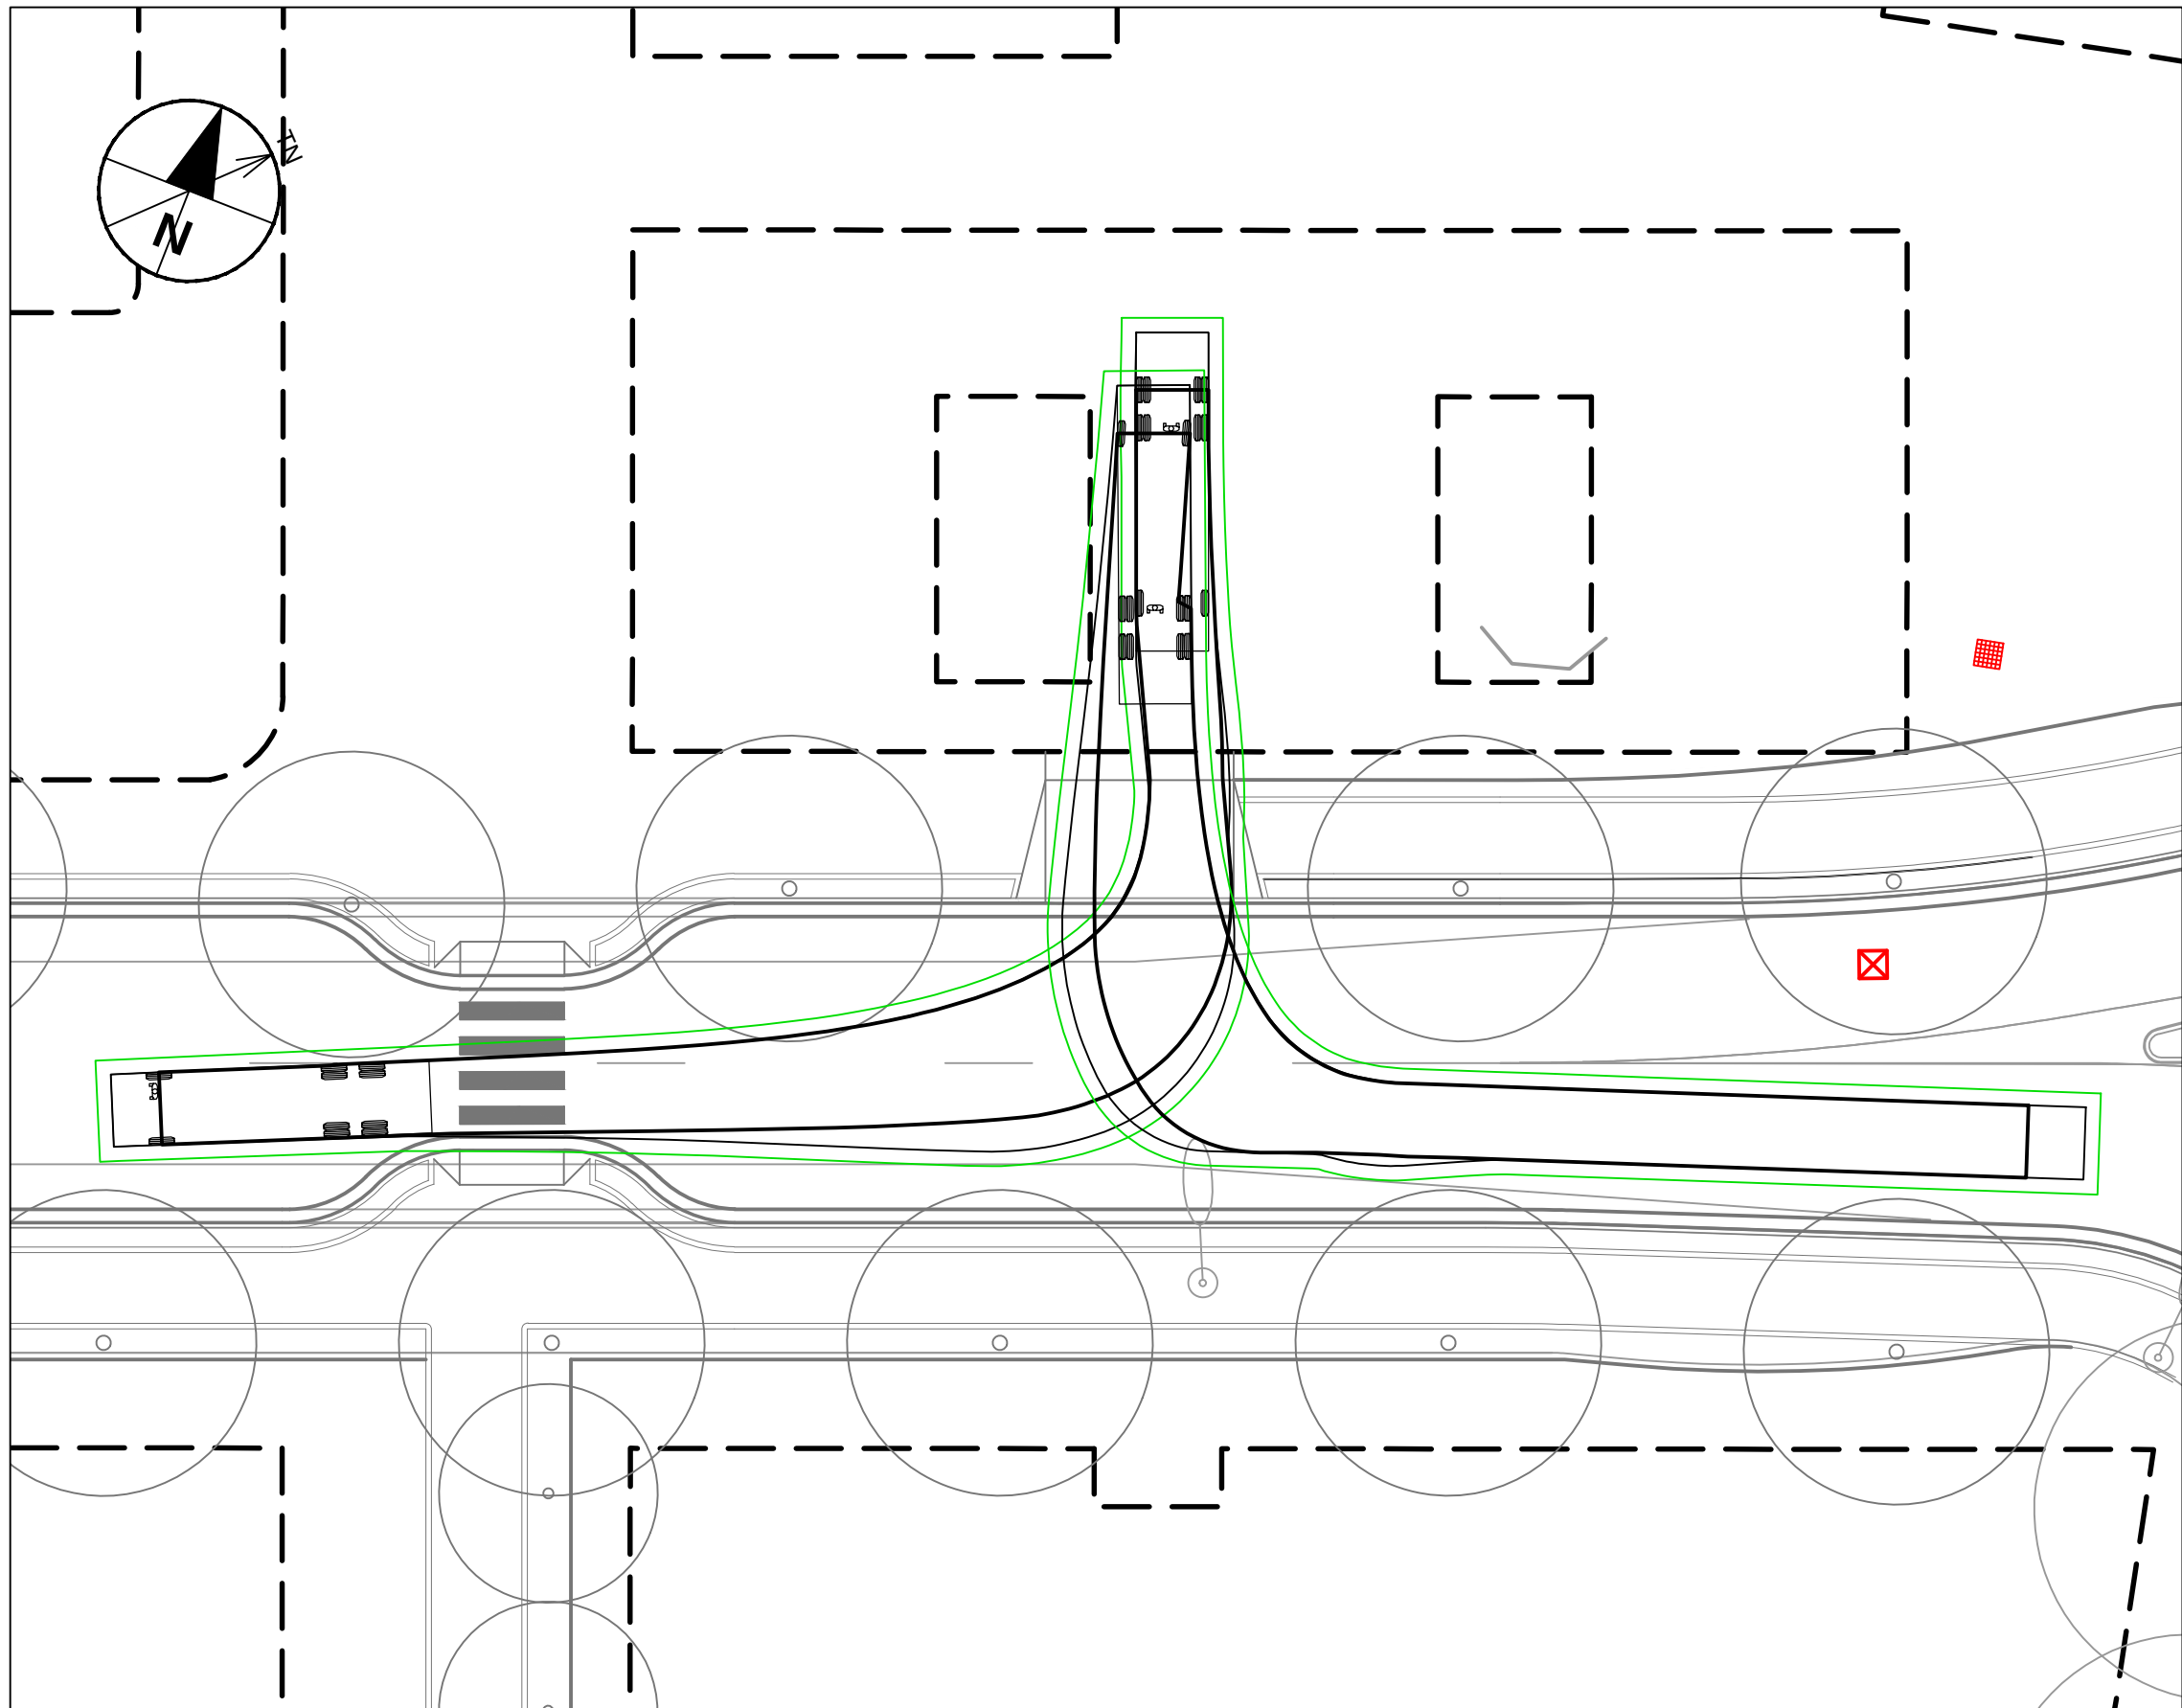


INSET 4 - RIGHT TURNS
Scale 1:250

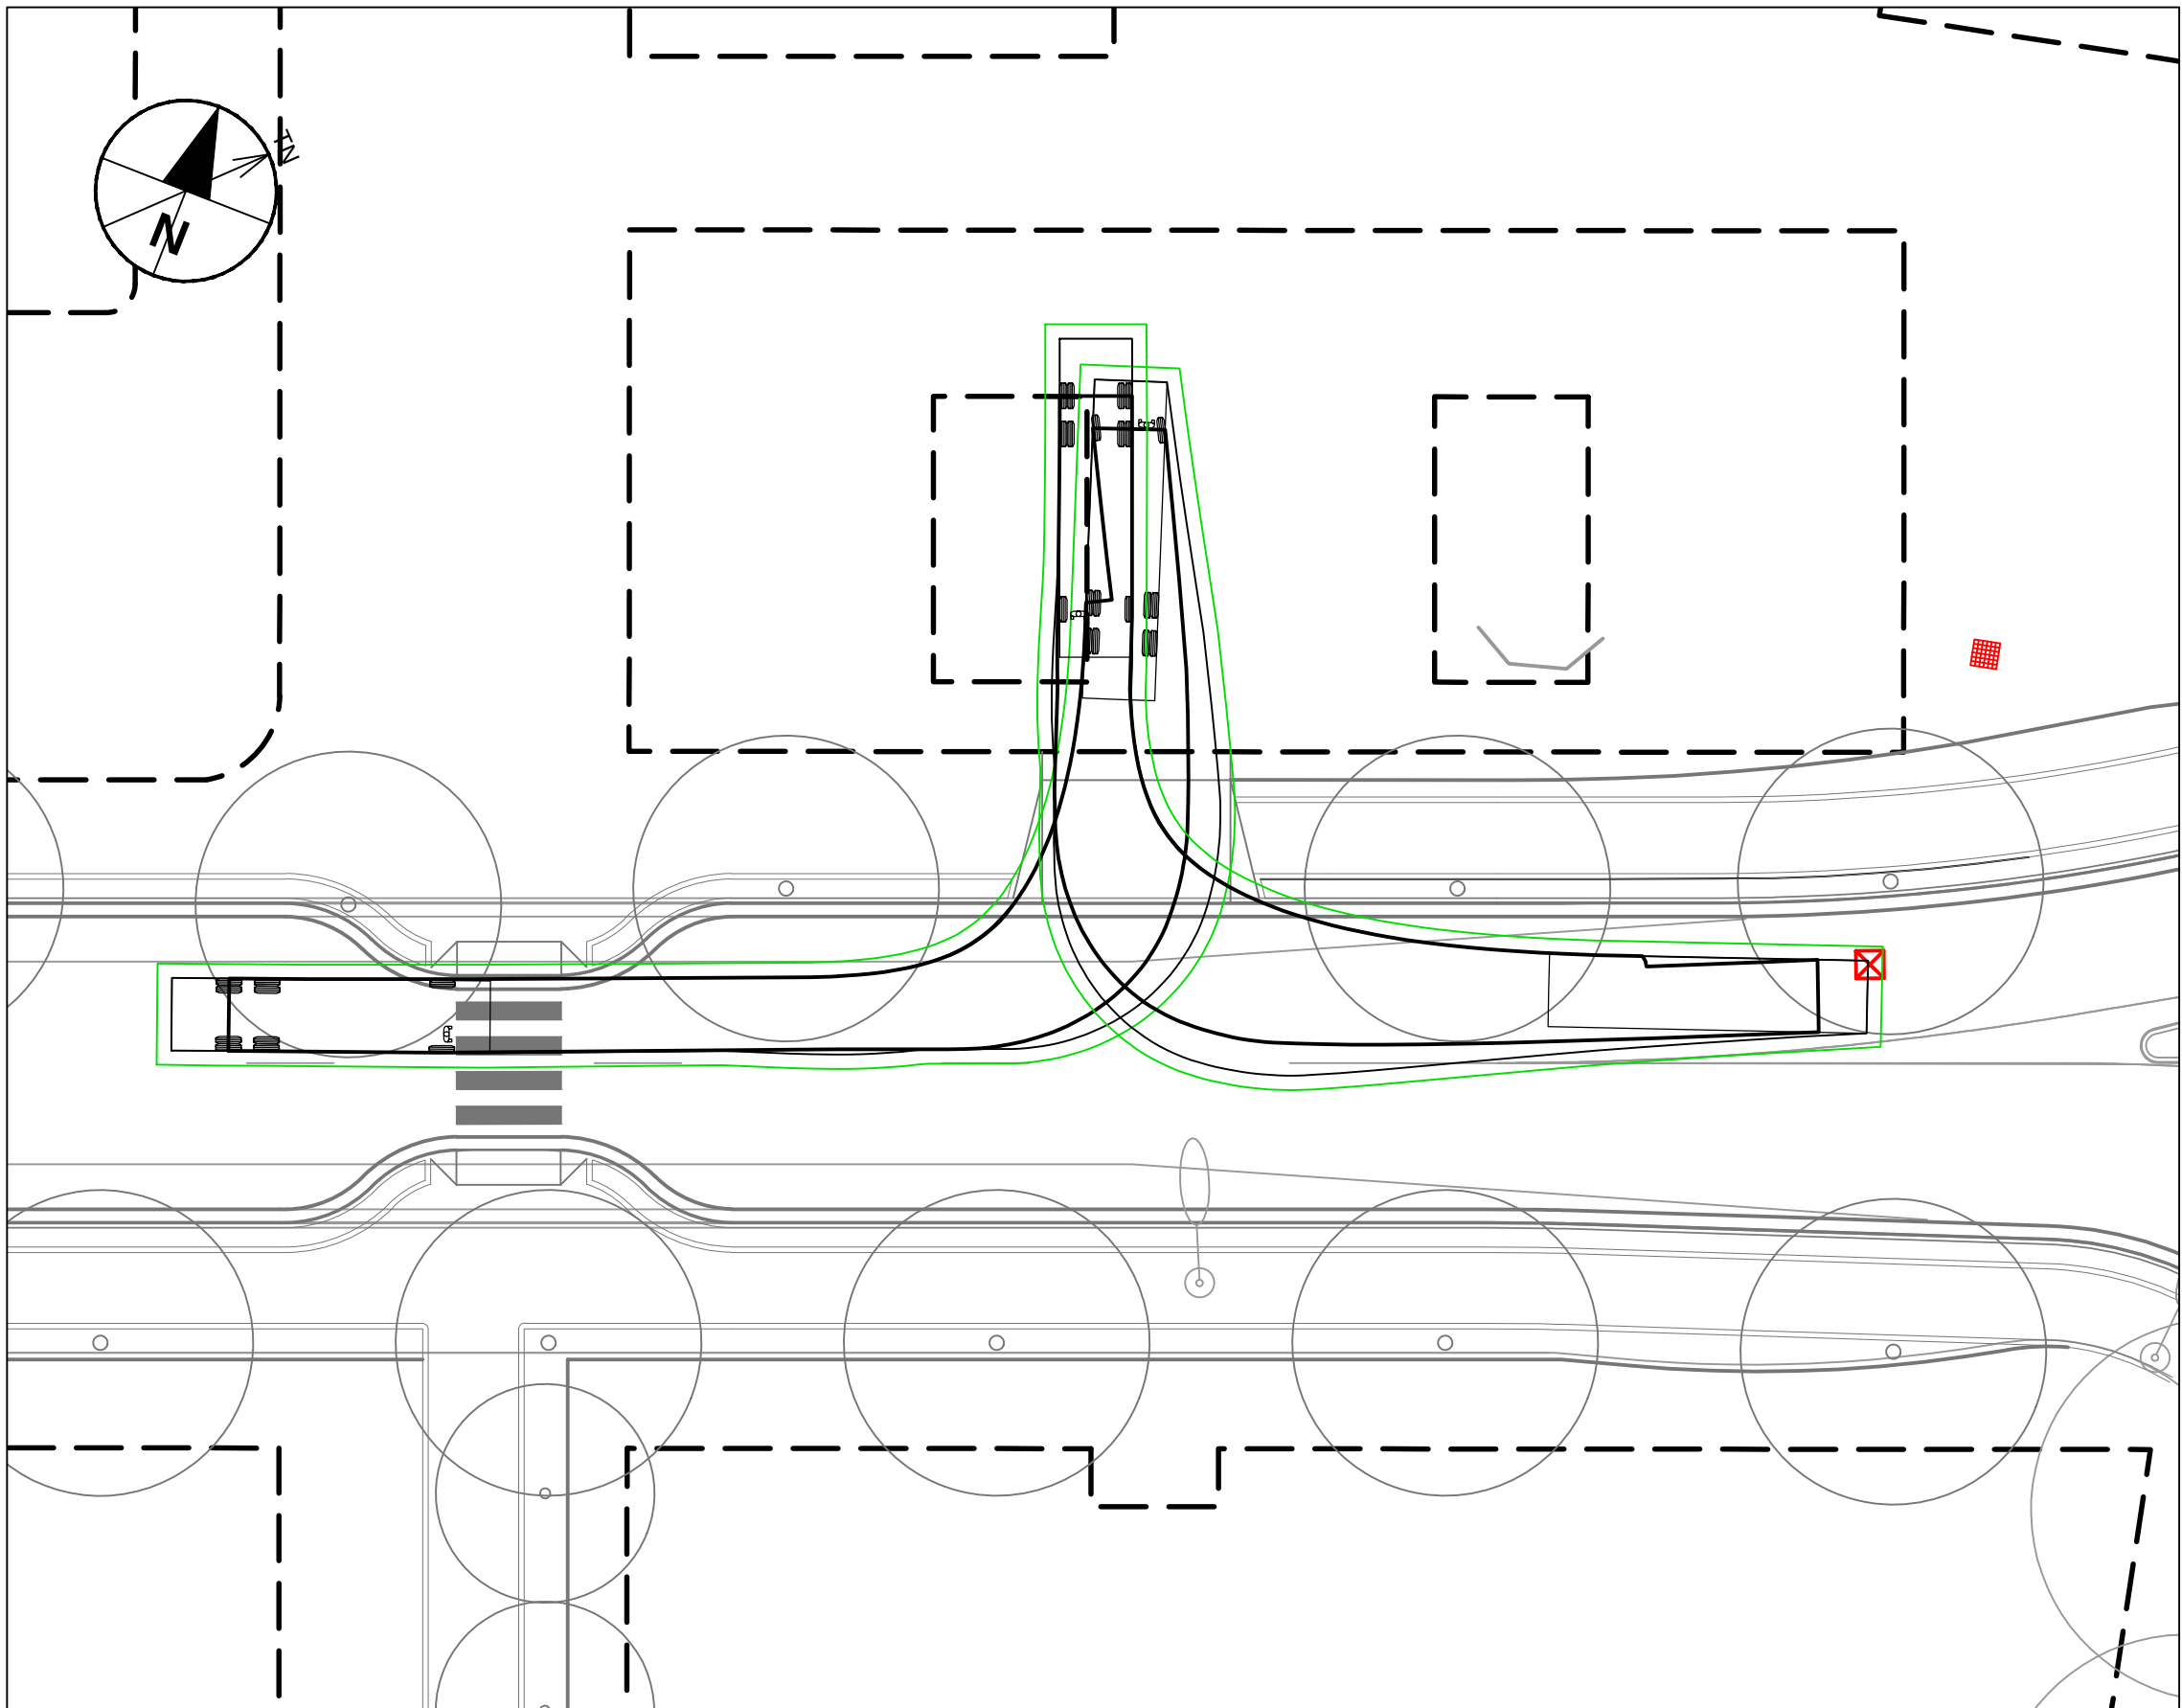

INSET 4 - LEFT TURNS
Scale 1:250

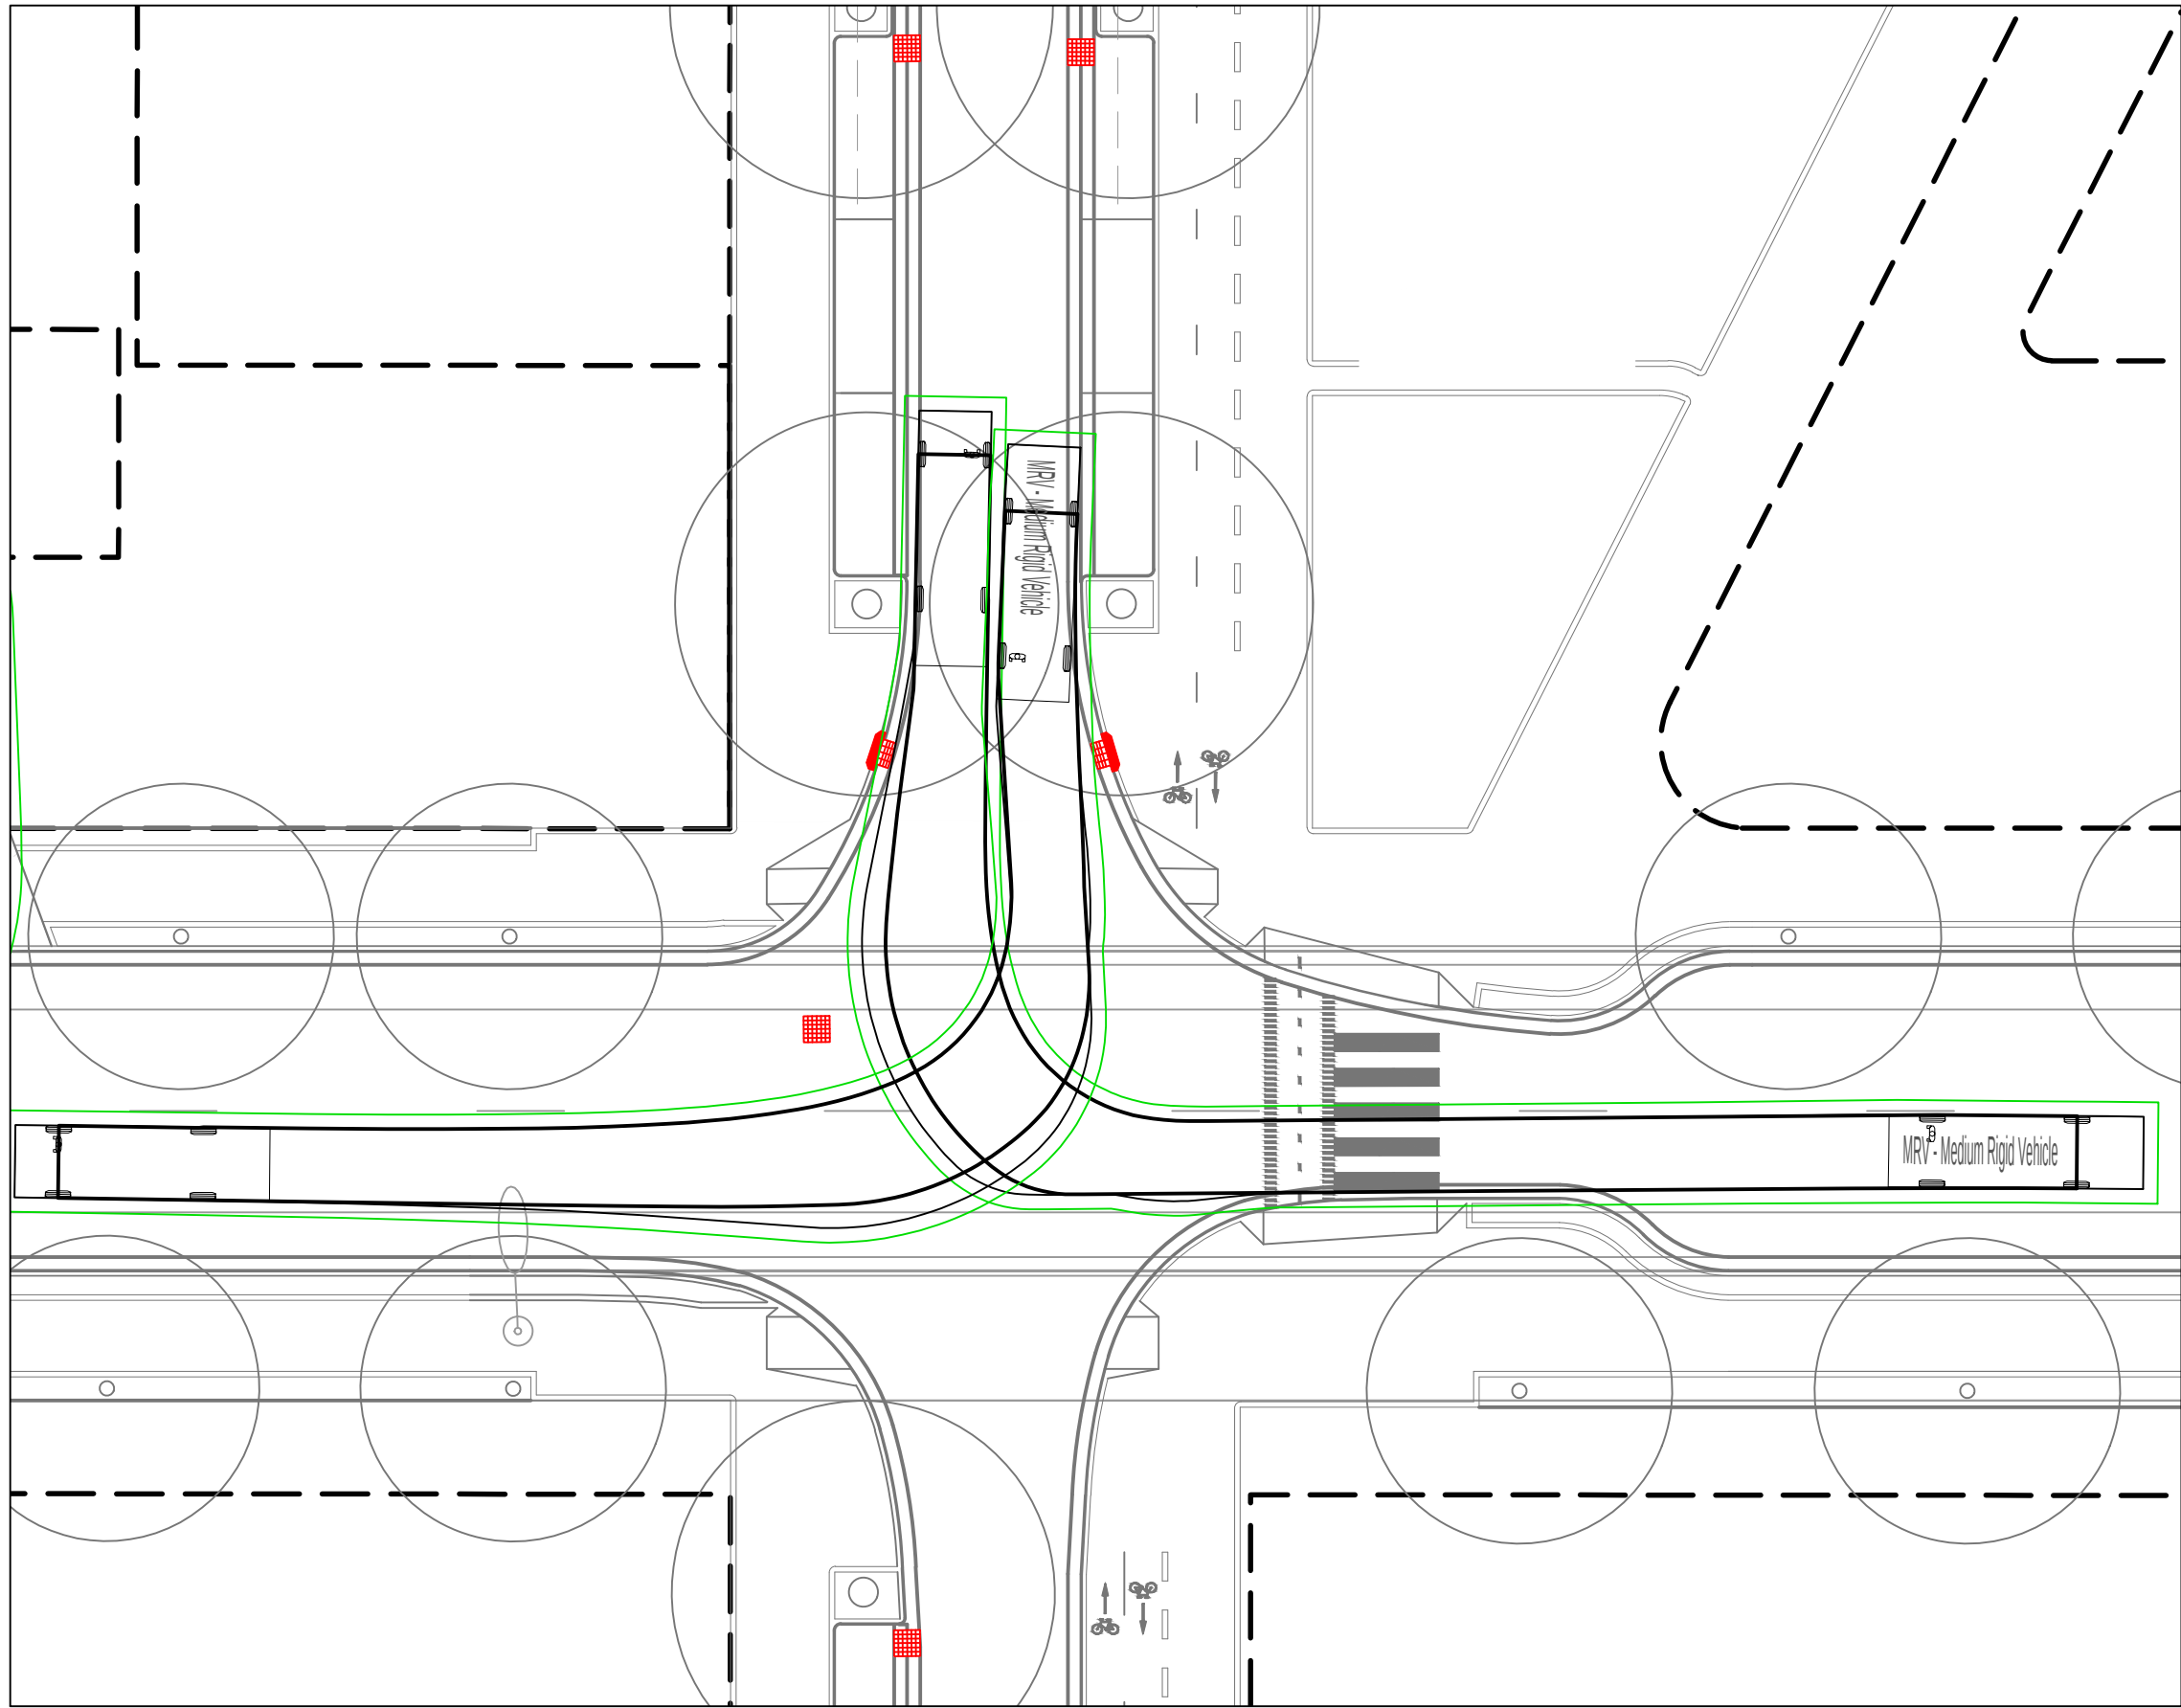

INSET 5 - RIGHT TURNS
Scale 1:250

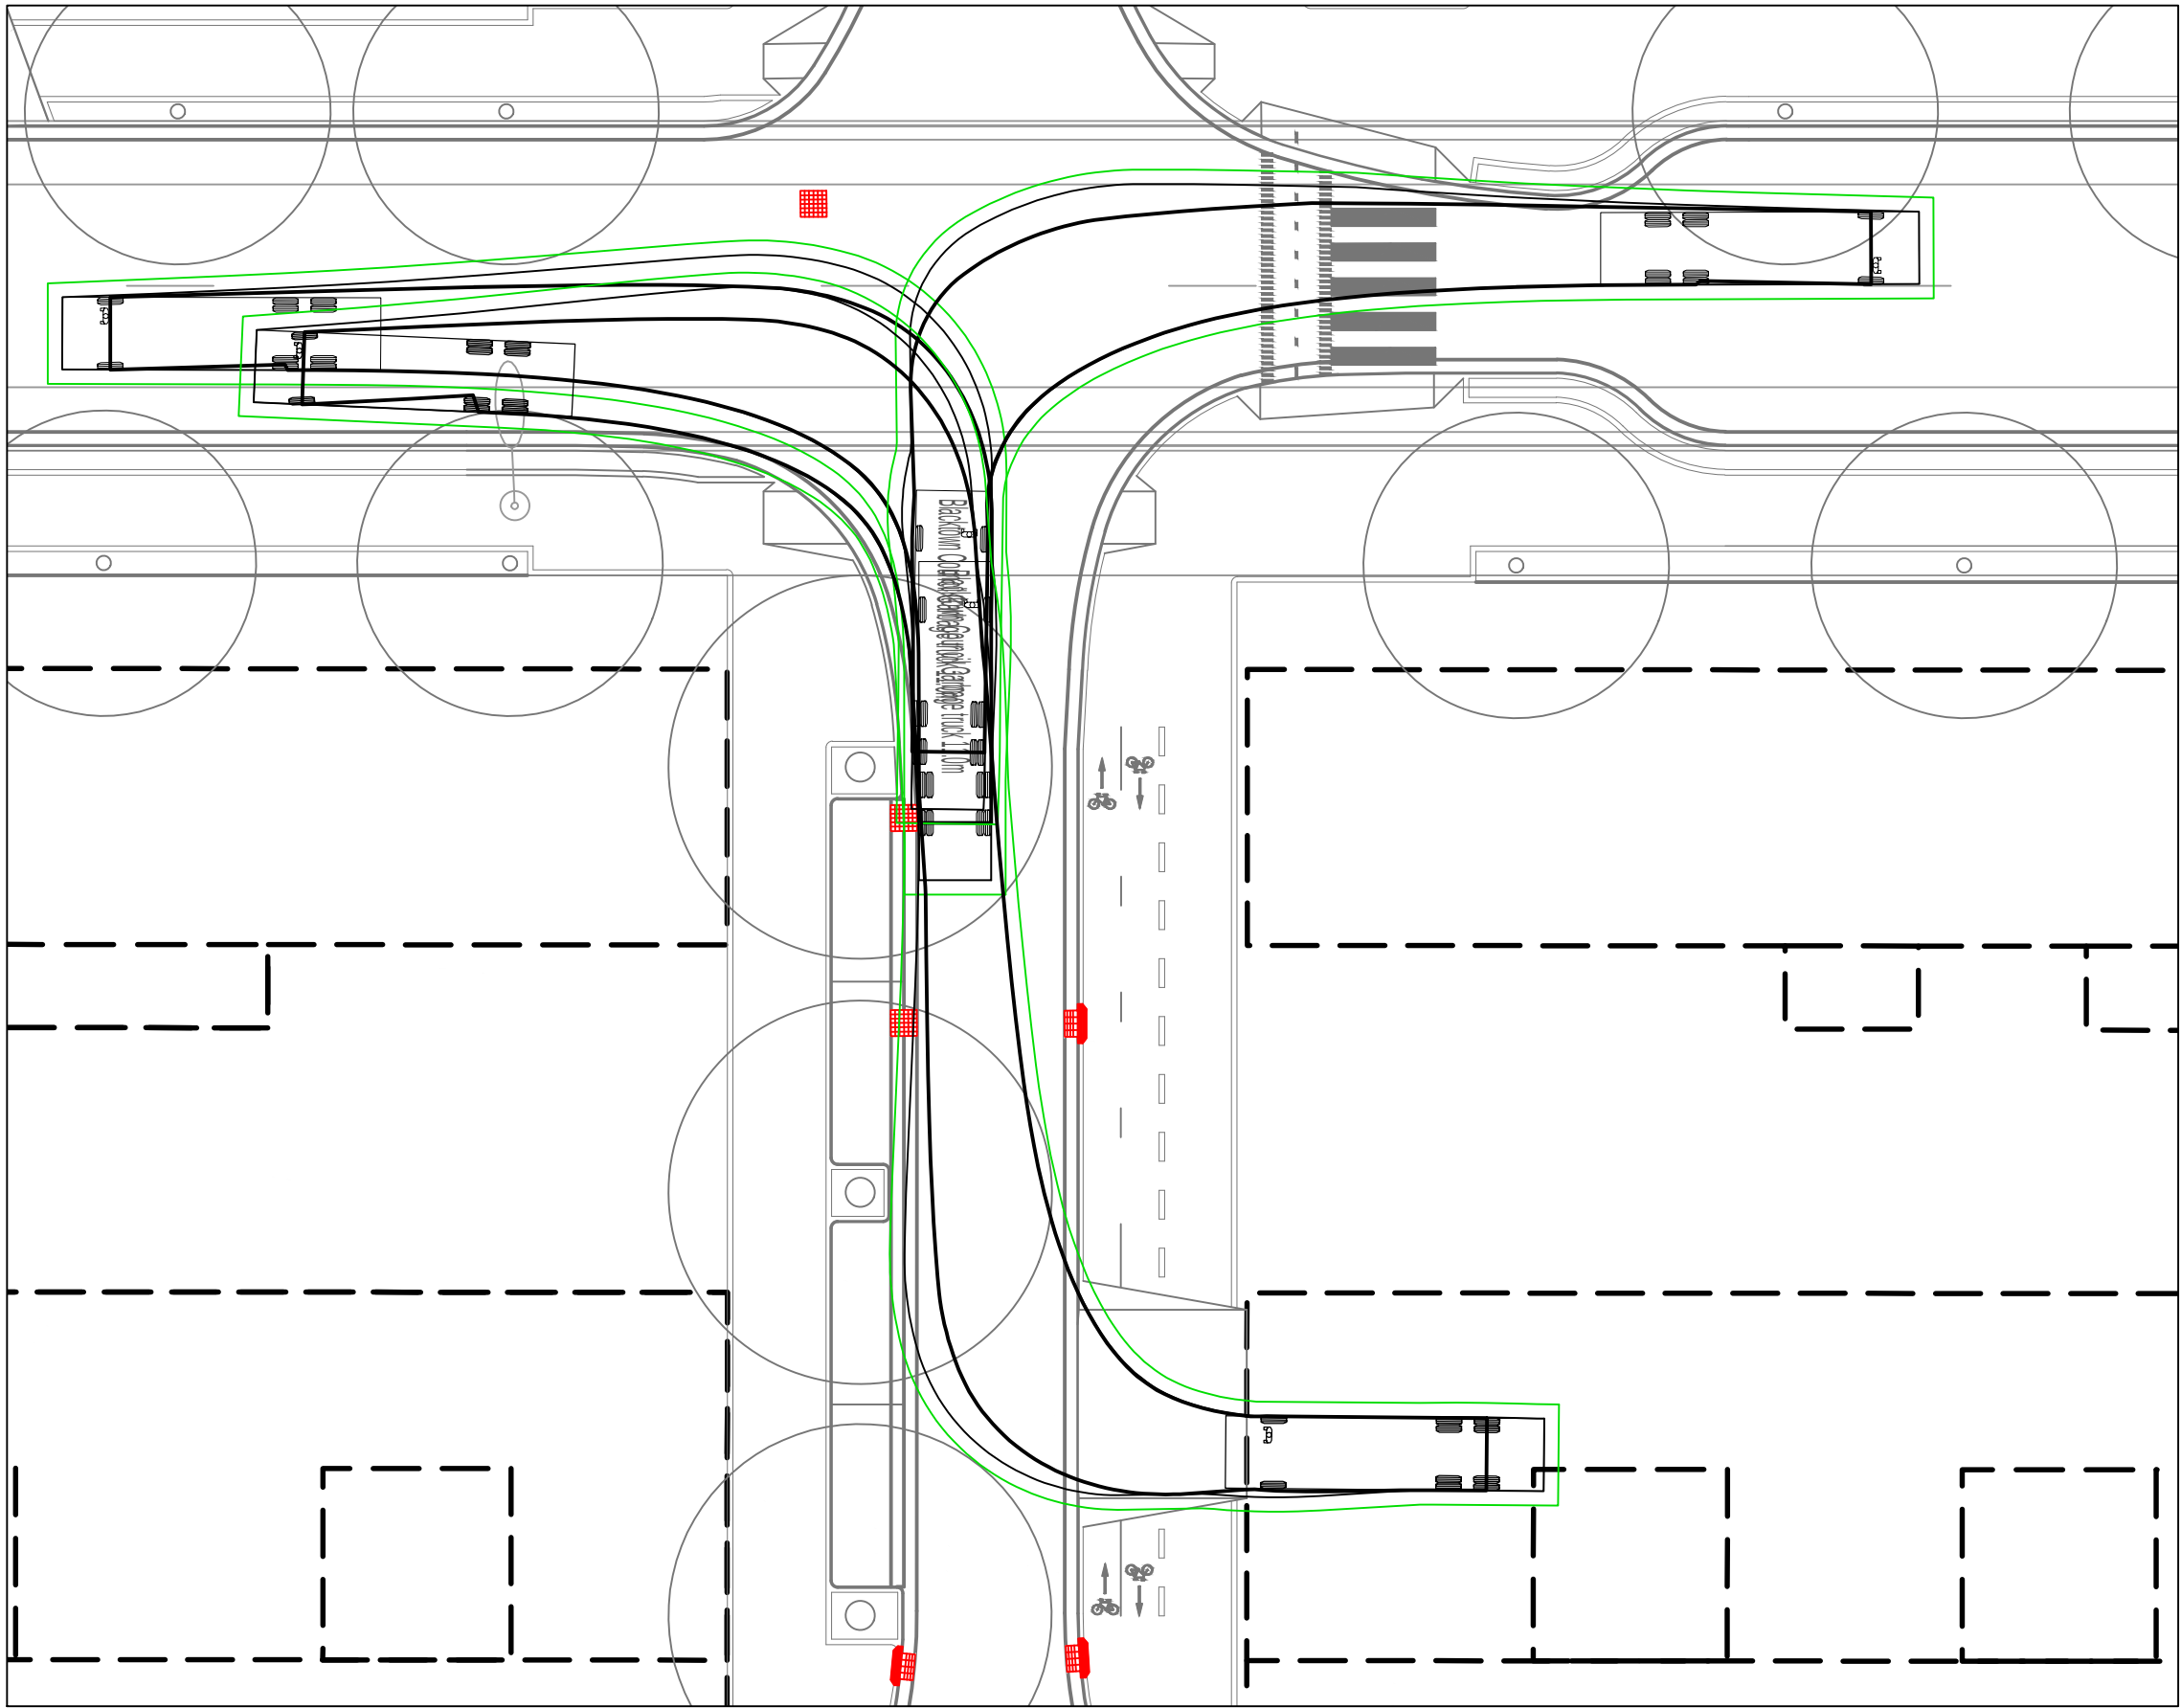

INSET 5 - RIGHT TURN FROM BUILDING
Scale 1:250

AECOM

PROJECT

CUDGEGONG ROAD
STATION PRECINCT
TOWN CENTRE SOUTH
CIVIL PACKAGE


CLIENT



CONSULTANT

AECOM Australia Pty Ltd
A.B.N 20 093 846 925
www.aecom.com

SCALE BAR

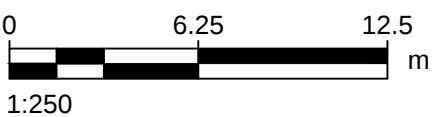

PRELIMINARY

PROJECT MANAGEMENT INITIALS

J. CHAN	D. FETTEL	D. FETTEL
DESIGNER	CHECKED	APPROVED

ISSUE/REVISION

A	18/05/2018	ISSUED FOR PRELIMINARY
I/R	DATE	DESCRIPTION

KEY PLAN

PROJECT NUMBER

60558549


SHEET TITLE

VEGICLE TRACKING
PLAN
SHEET 04


SHEET NUMBER

60558549-SHT-00-0000-CI-0804

This drawing is confidential and shall only be used for the purpose of this project. The signing of this title block confirms the design and drafting of this project have been prepared and checked in accordance with the AECOM quality assurance system to ISO 9001:2000.

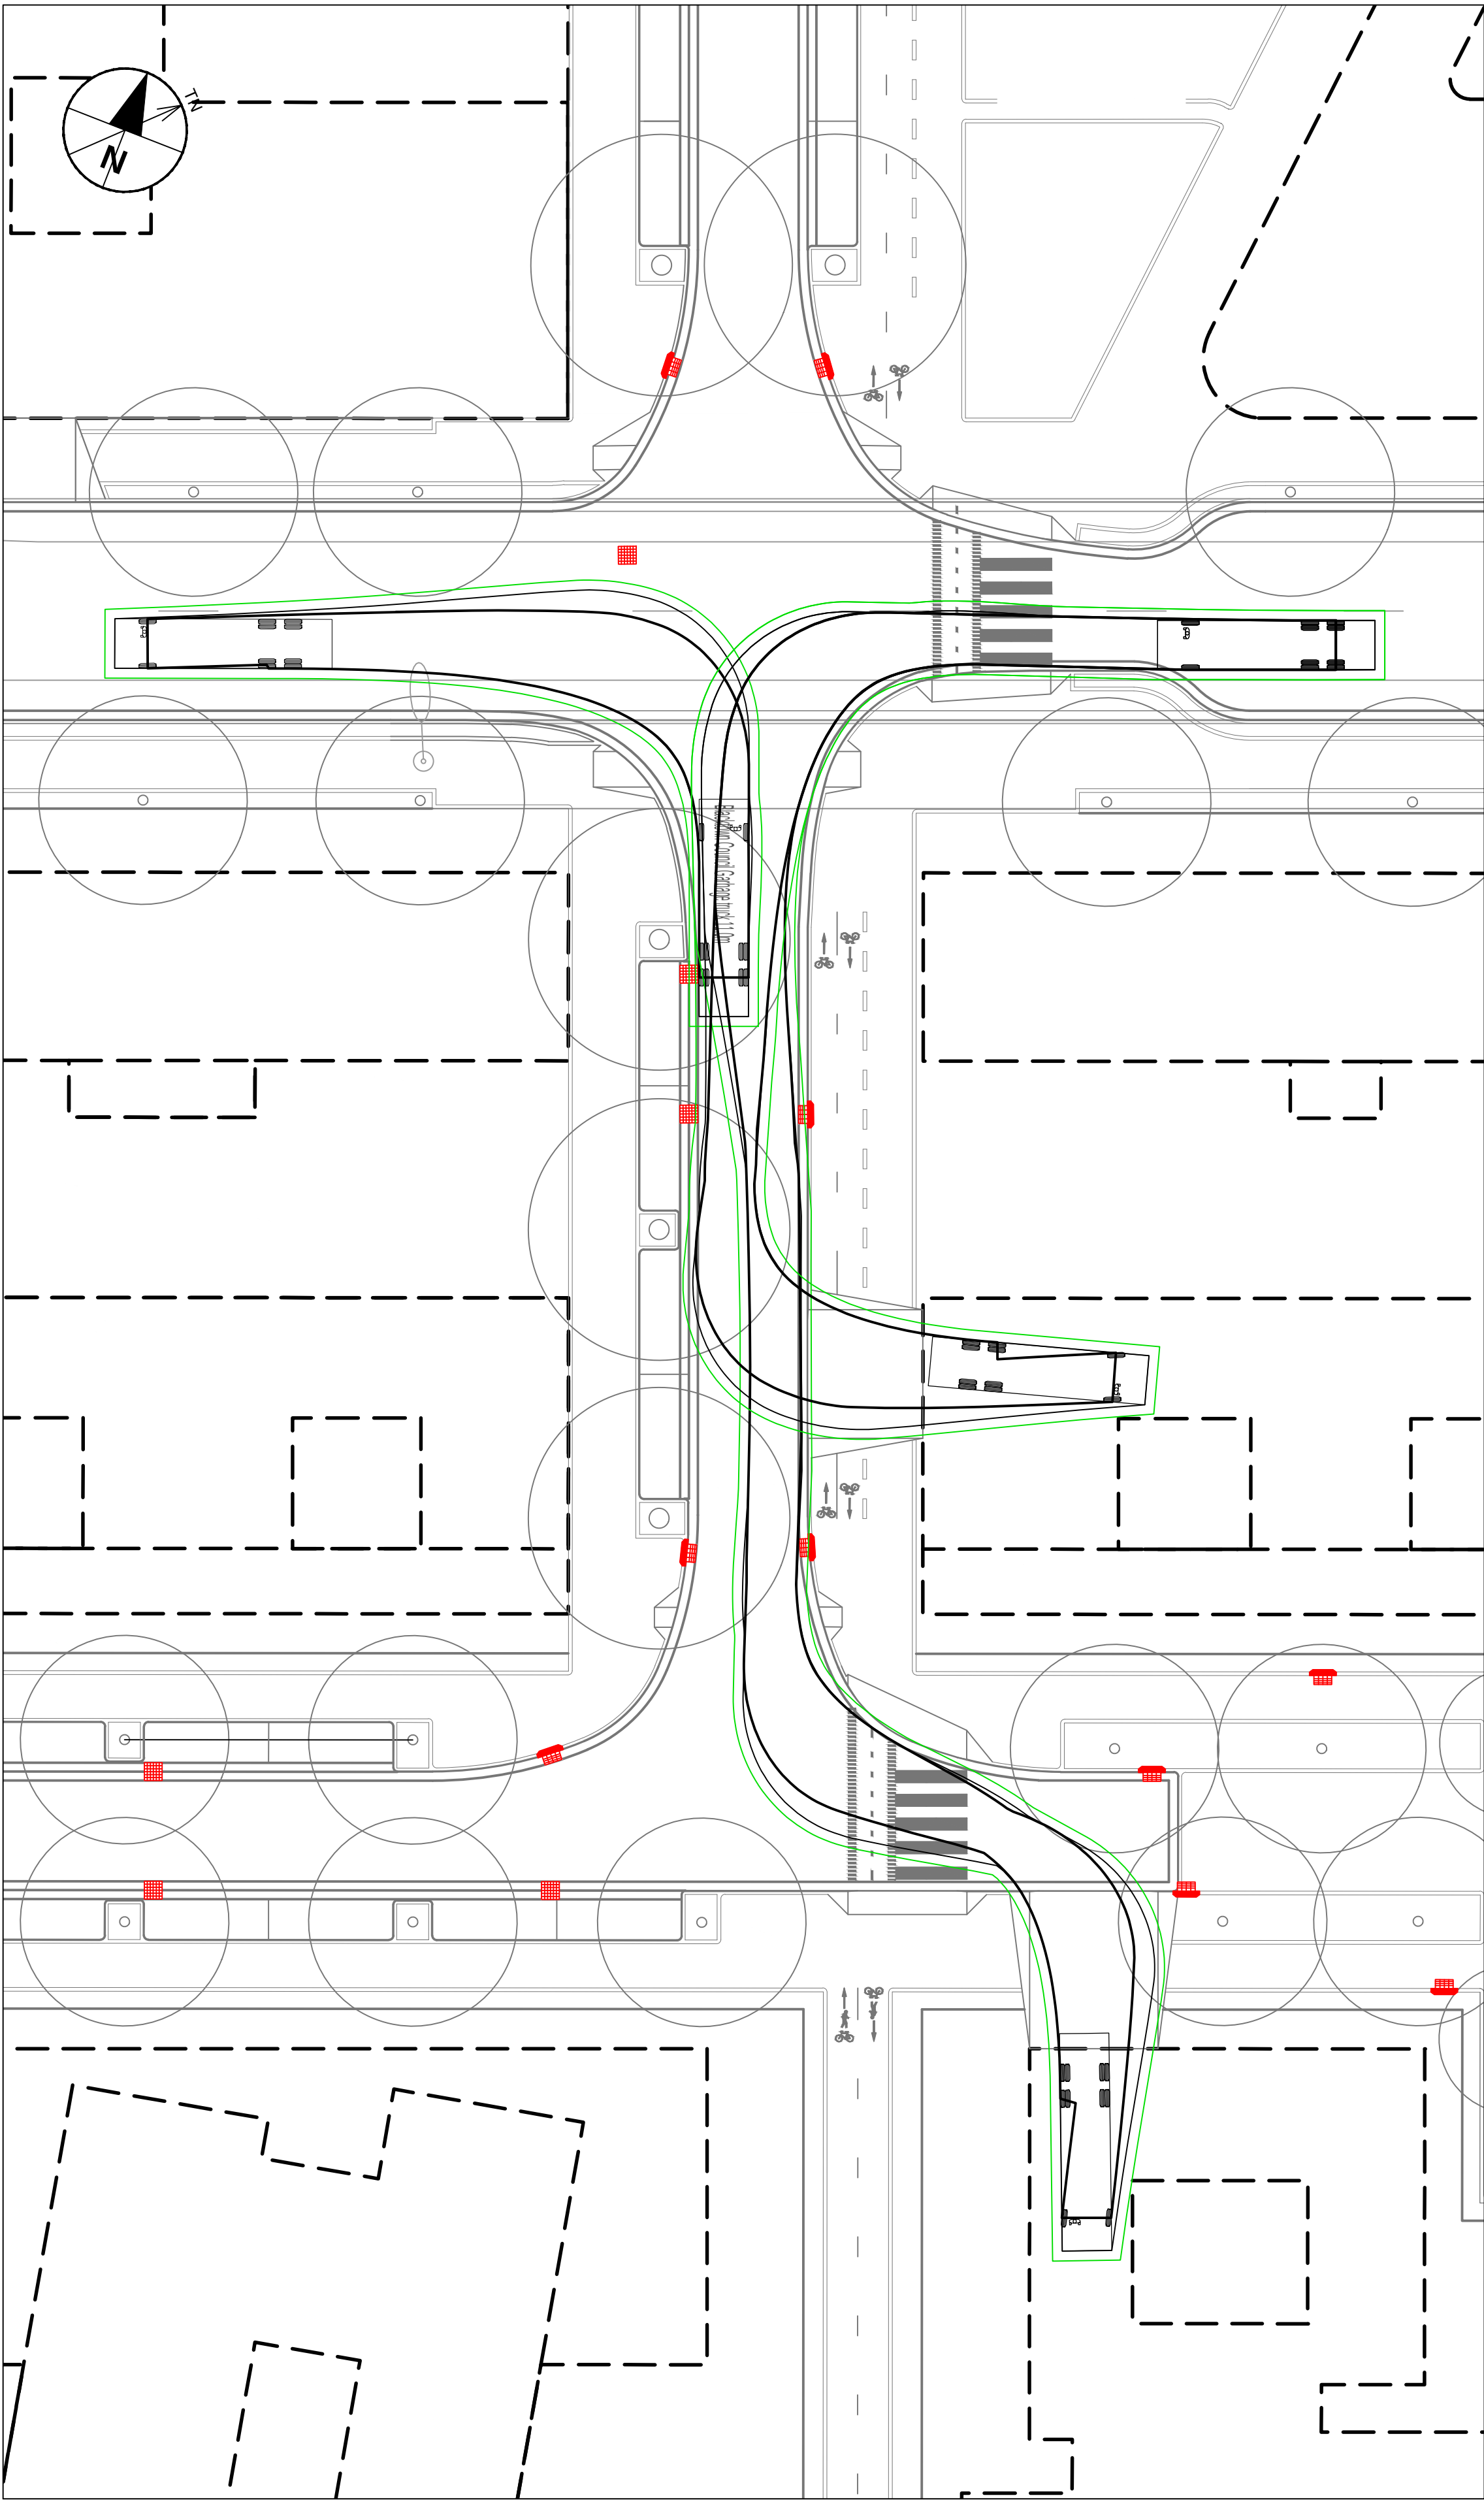

INSET 5 - TURNS INTO BUILDINGS
Scale 1:250

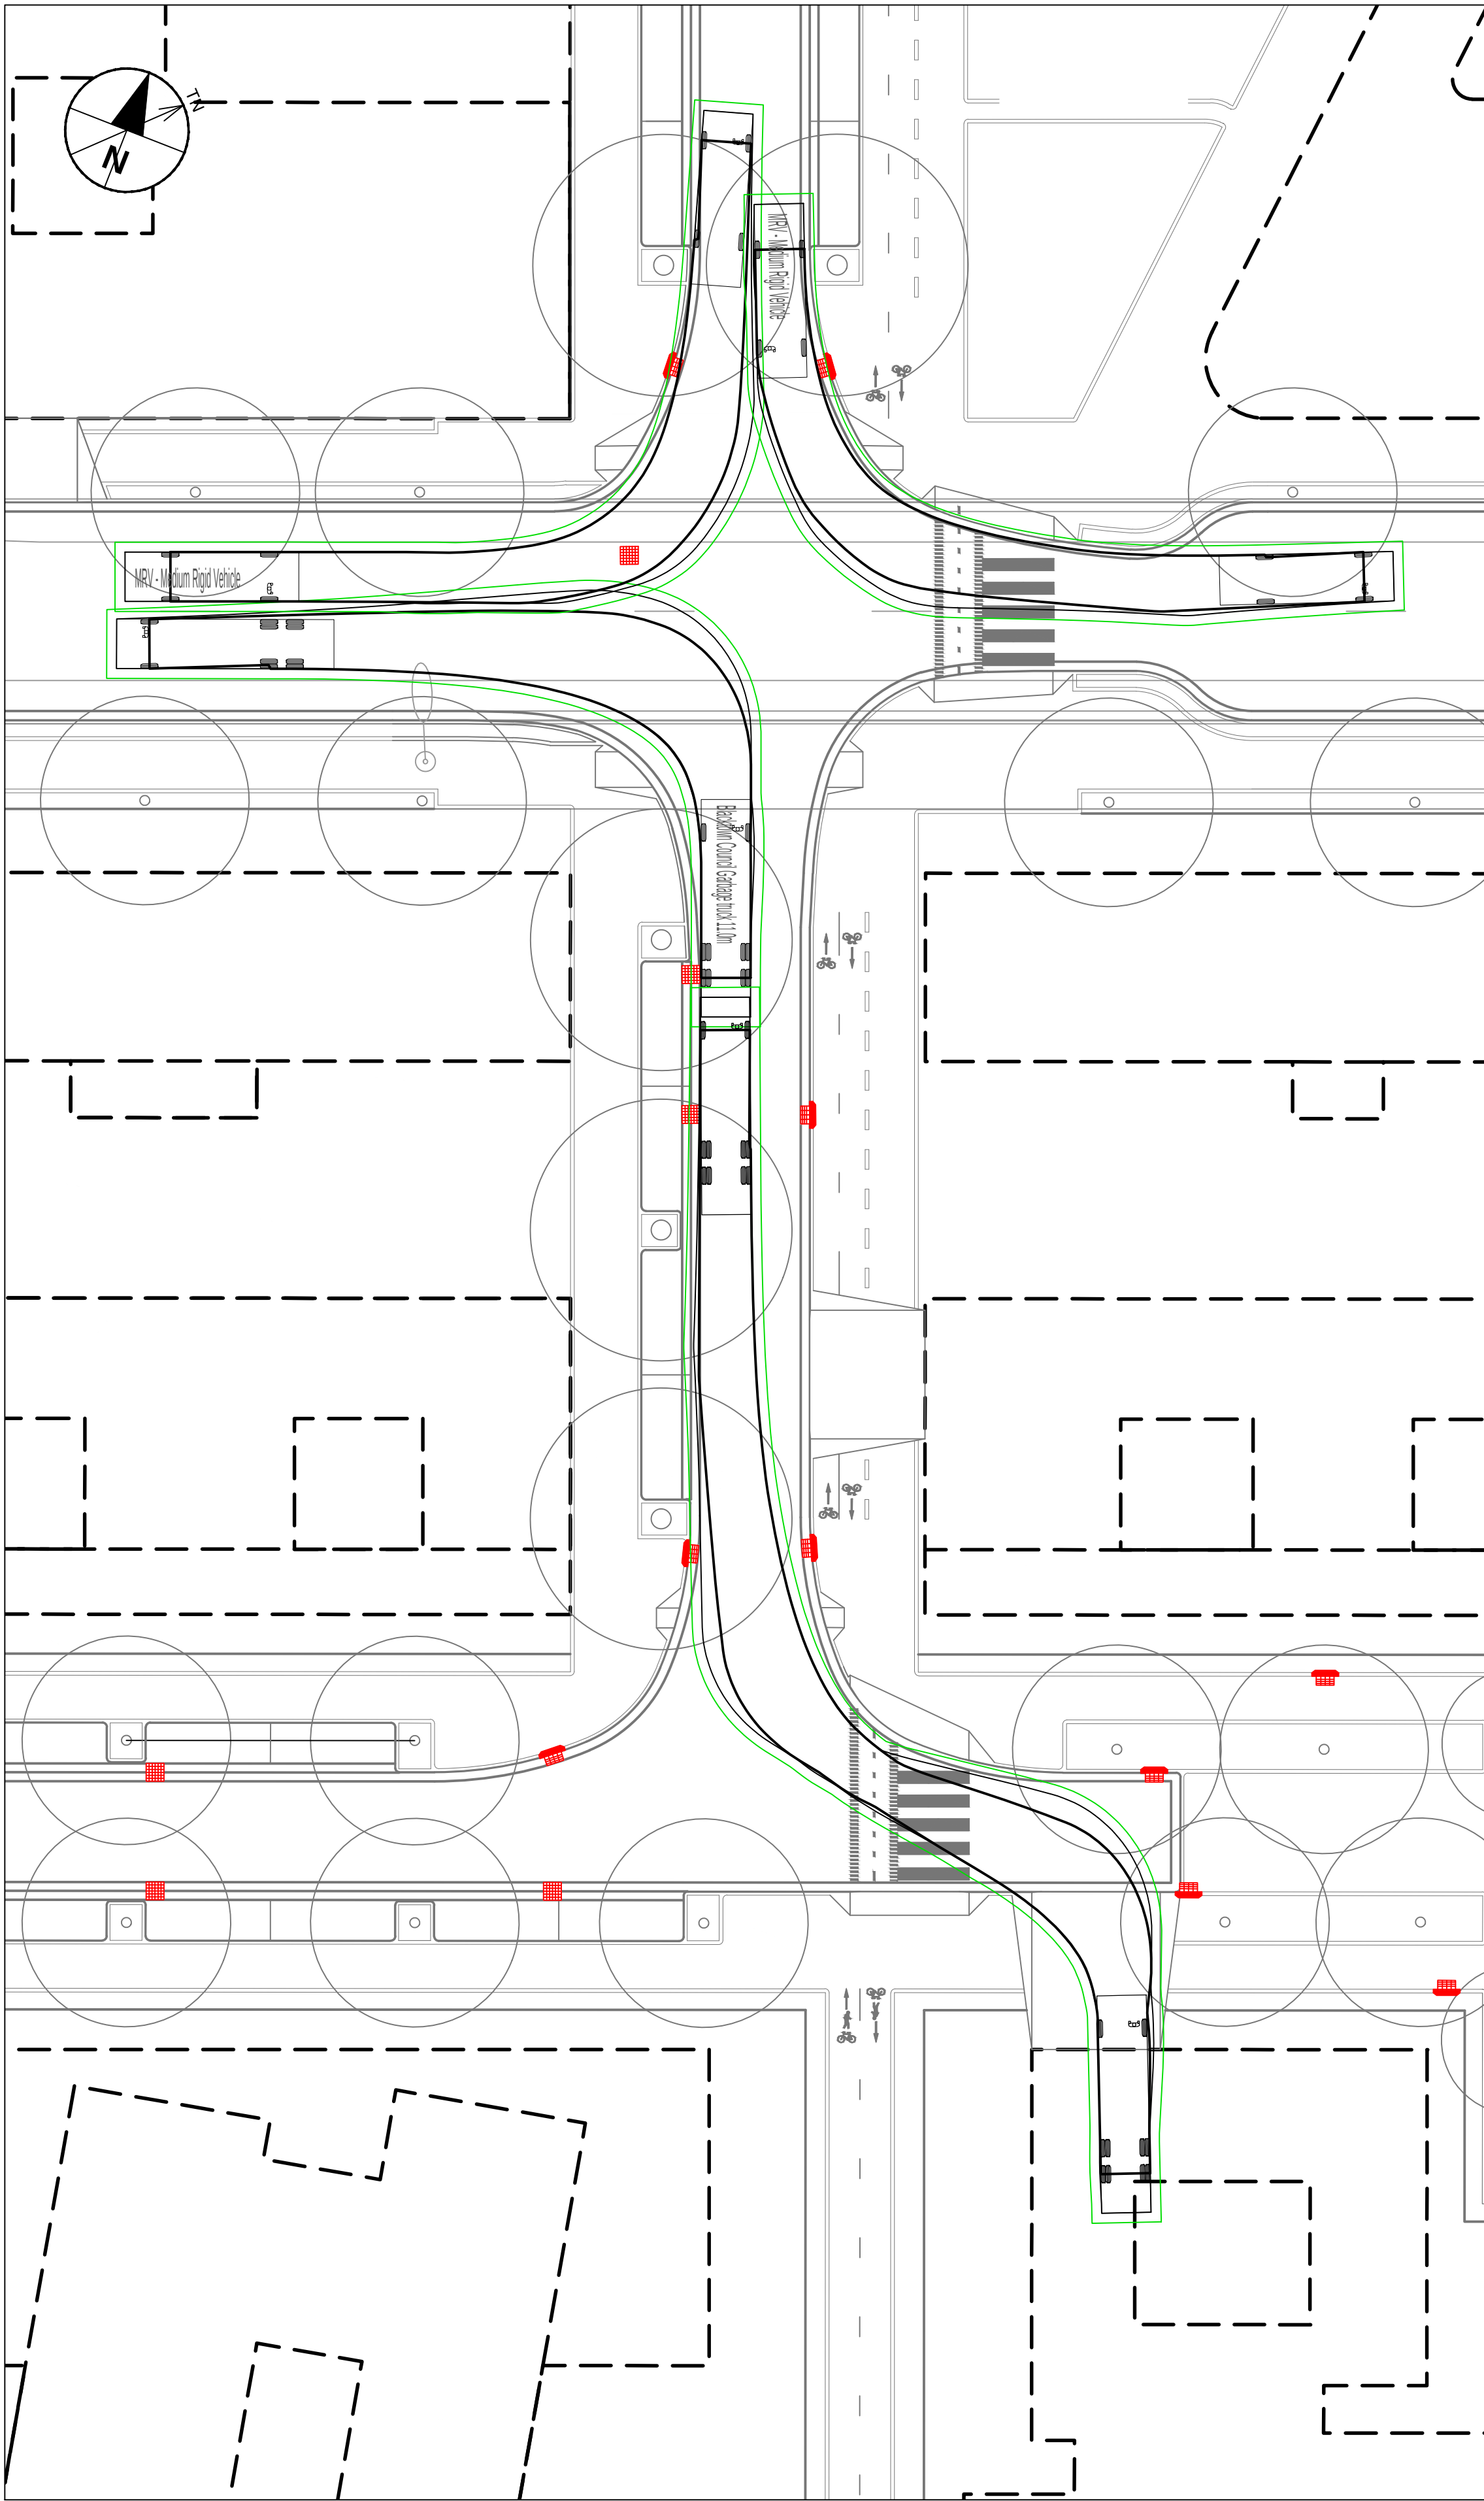

INSET 5 - LEFT TURNS
Scale 1:250

AECOM

PROJECT

CUDGEGONG ROAD
STATION PRECINCT
TOWN CENTRE SOUTH
CIVIL PACKAGE


CLIENT



CONSULTANT

AECOM Australia Pty Ltd
A.B.N 20 093 846 925
www.aecom.com

SCALE BAR

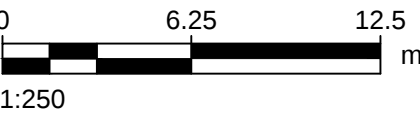

PRELIMINARY

PROJECT MANAGEMENT INITIALS

J. CHAN	D. FETTELL	D. FETTELL
DESIGNER	CHECKED	APPROVED

ISSUE/REVISION

A	18/05/2018	ISSUED FOR PRELIMINARY
I/R	DATE	DESCRIPTION

KEY PLAN

PROJECT NUMBER

60558549

SHEET TITLE

VEGICLE TRACKING
PLAN
SHEET 05

SHEET NUMBER

60558549-SHT-00-0000-CI-0805

This drawing is confidential and shall only be used for the purpose of this project. The signing of this title block confirms the design and drafting of this project have been prepared and checked in accordance with the AECOM quality assurance system to ISO 9001:2000.