



SHADOW DIAGRAMS & SOLAR ANALYSIS - JUNE 21ST

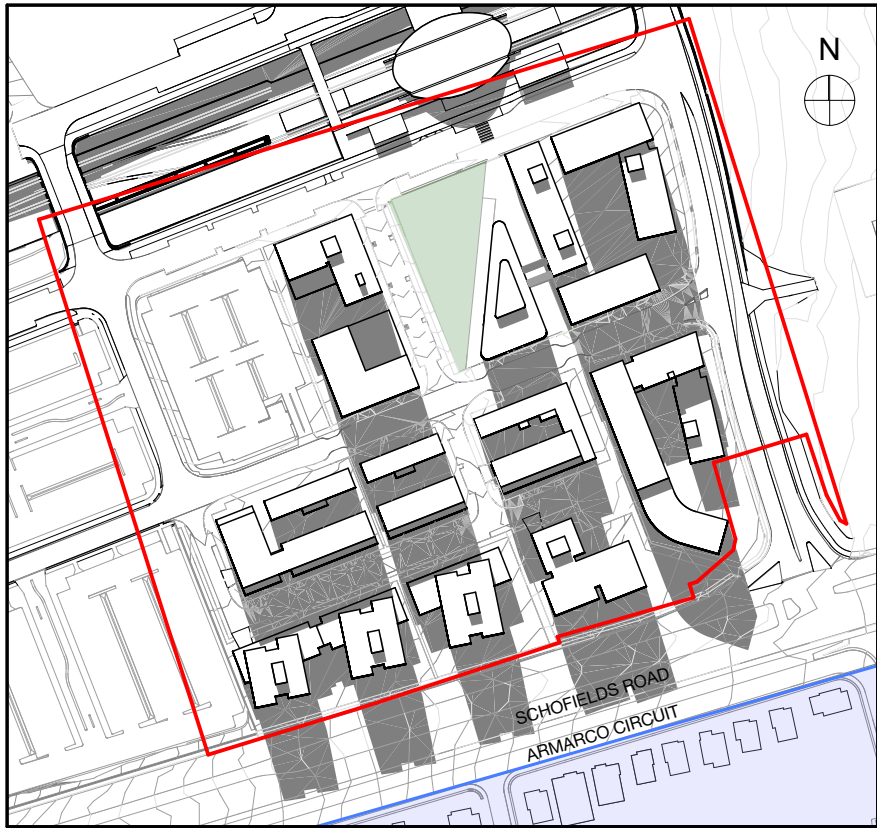

1PM JUNE 21ST



2PM JUNE 21ST

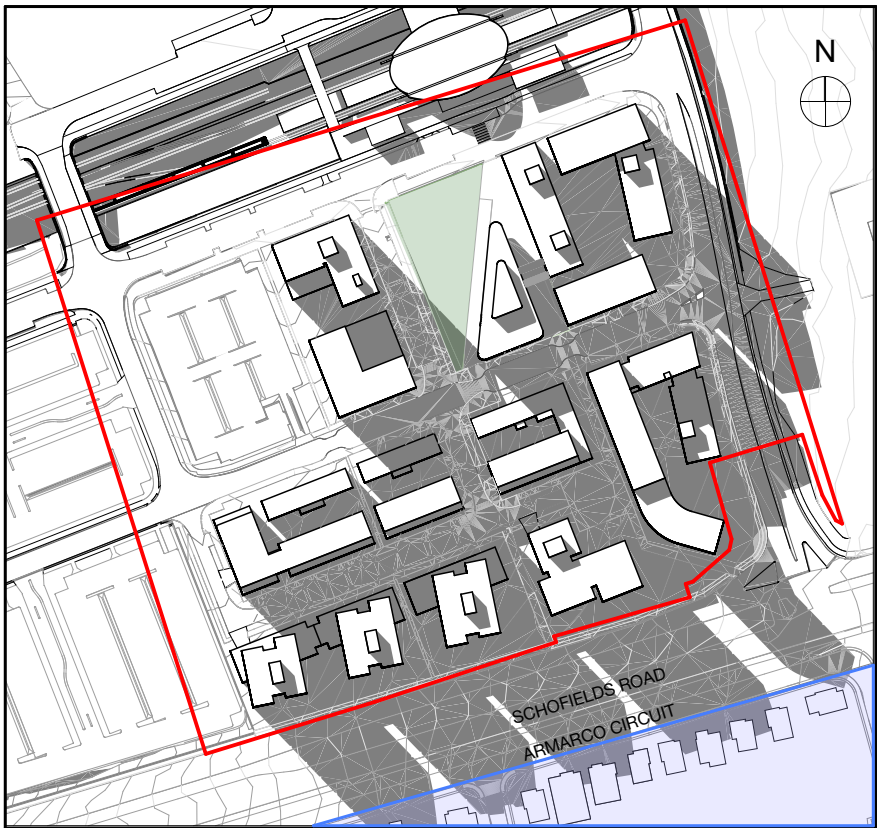


3PM JUNE 21ST

SITE BOUNDARY


SHADOWS

SURVEY DID NOT EXTEND SOUTH OF AMARCO CIRCUIT. STREET AND BUILDING LOCATIONS TO THE SOUTH OF AMARCO CIRCUIT HAVE BEEN TRACED FROM A 'NEARMAP' AERIAL PHOTOGRAPH.


SHADOW DIAGRAMS & SOLAR ANALYSIS - MARCH 21ST

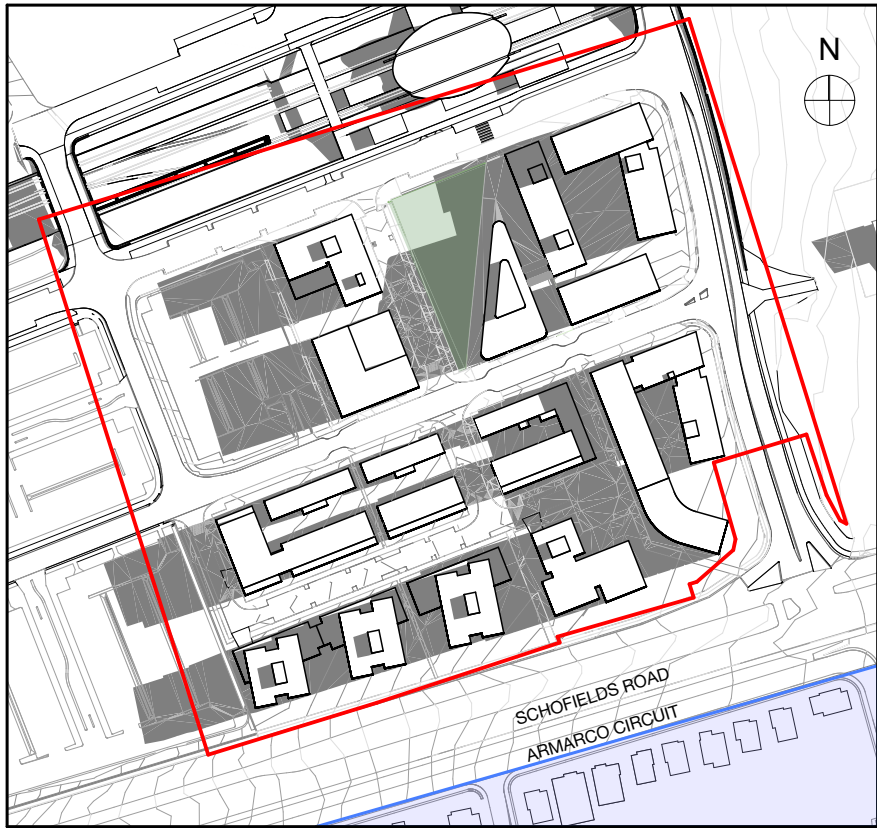


9AM MARCH 21ST

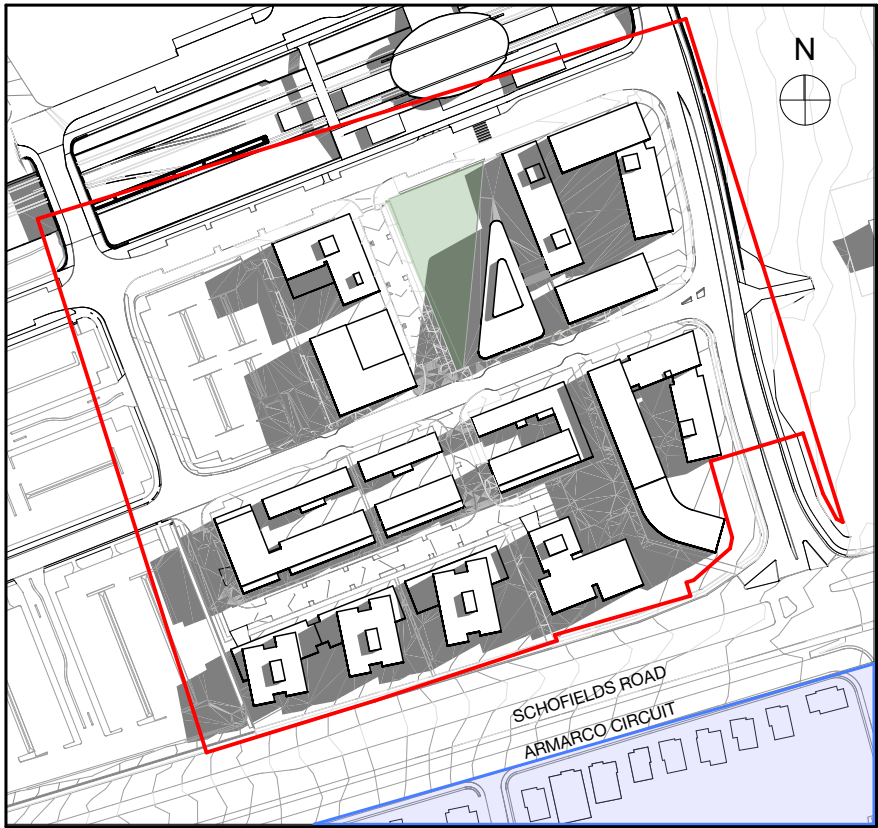

10AM MARCH 21ST

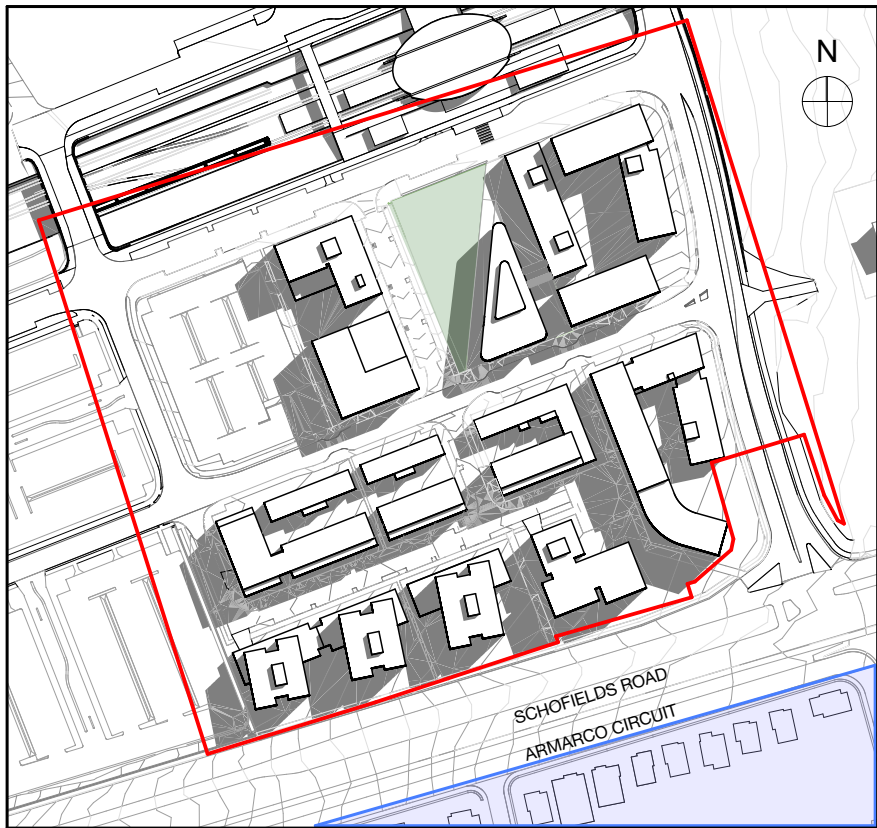

11AM MARCH 21ST

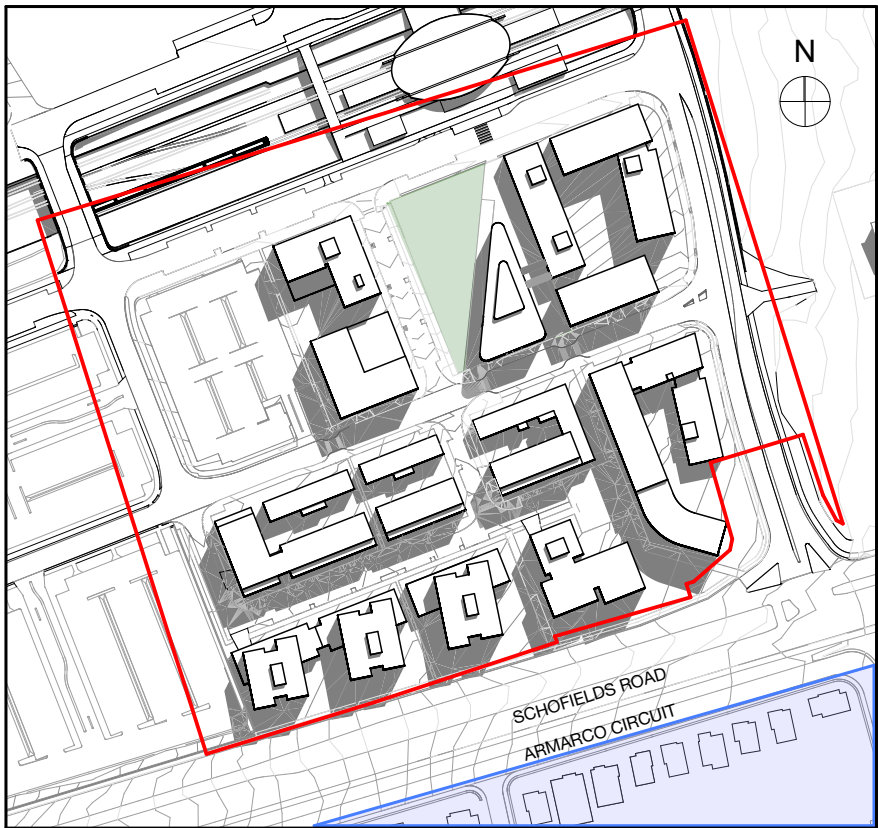


12PM MARCH 21ST

SITE BOUNDARY


SHADOWS

SURVEY DID NOT EXTEND SOUTH OF AMARCO CIRCUIT. STREET AND BUILDING LOCATIONS TO THE SOUTH OF AMARCO CIRCUIT HAVE BEEN TRACED FROM A 'NEARMAP' AERIAL PHOTOGRAPH.


SHADOW DIAGRAMS & SOLAR ANALYSIS - MARCH 21ST

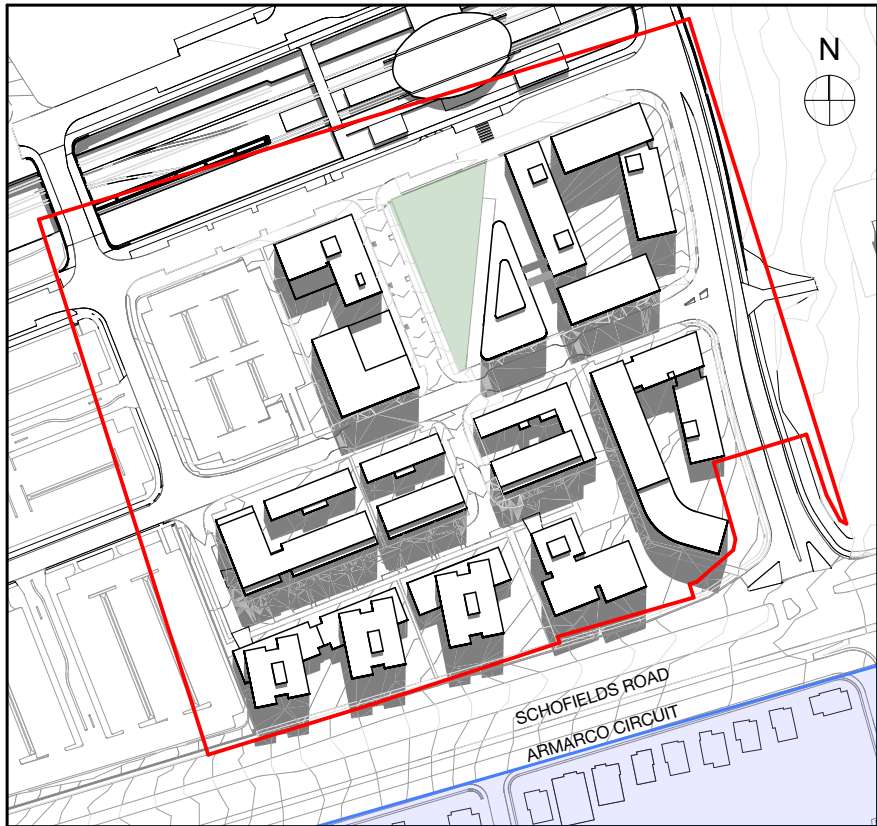

1PM MARCH 21ST

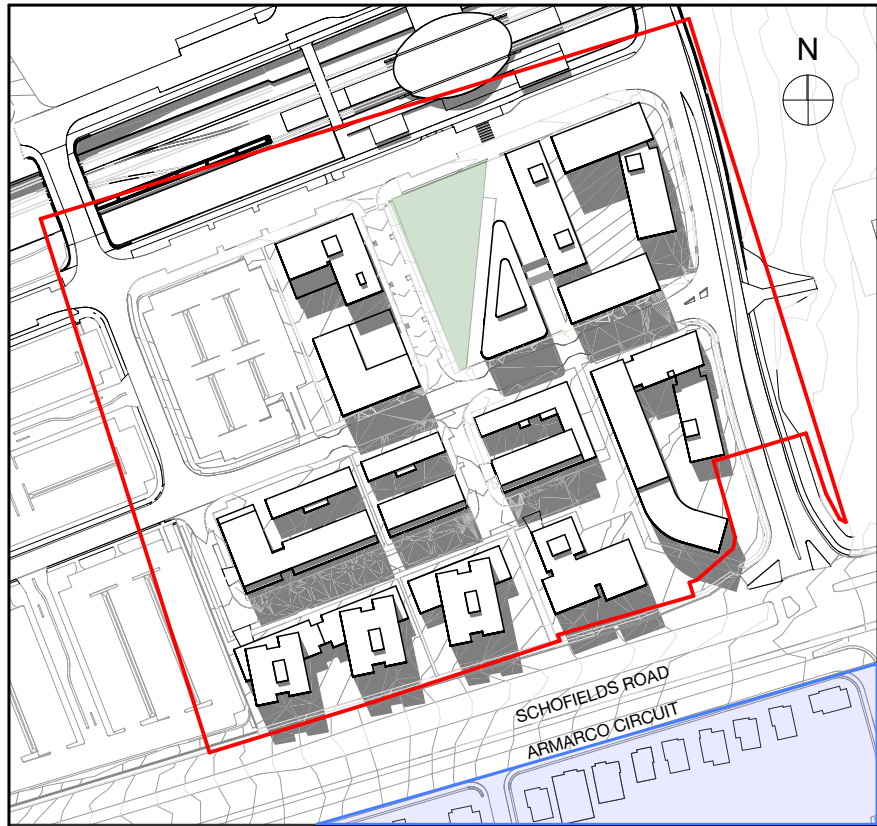

2PM MARCH 21ST

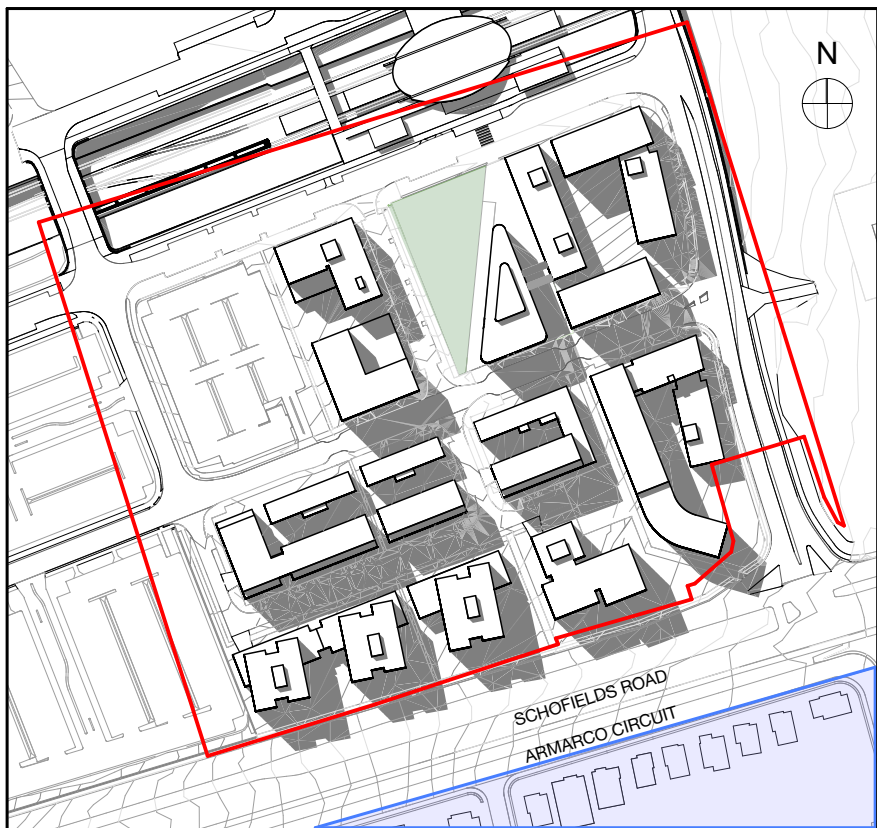

3PM MARCH 21ST

SITE BOUNDARY

SHADOWS

SURVEY DID NOT EXTEND SOUTH OF AMARCO CIRCUIT. STREET AND BUILDING LOCATIONS TO THE SOUTH OF AMARCO CIRCUIT HAVE BEEN TRACED FROM A 'NEARMAP' AERIAL PHOTOGRAPH.